


Legend

- Draft Order Limits
- Temporary Construction Compound
- Trenchless Crossing Compound
- Above Ground Installation (AGI)
- AGI Study Area (1.5km)
- Pipeline Study Area (1km)
- Conservation Areas
- Local Wildlife Sites
- Important Landscape Areas
- Listed Building**
 - Grade I
 - Grade II
- Public Rights of Way
- National Cycle Network

Notes: Contains OS data © Crown Copyright and database right 2025
 Contains data from OS Zoomstack, Contains public sector information licensed under the Open Government Licence v2.0

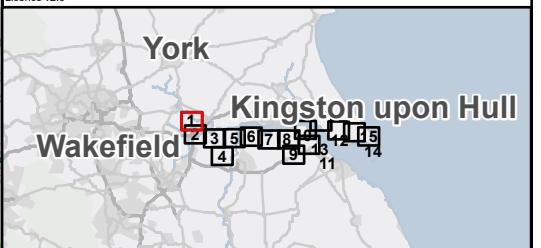

Rev	Date	Description	Drawn	Check	Approv
01	30/09/25	INITIAL ISSUE	MB	LB	JC

Client:

PROJECT: HUMBER CARBON CAPTURE PIPELINE

Northern Endurance Partnership

Site: Humber

Client: Net Zero North Sea Storage Limited
 Chertsey Road
 Sunbury On Thames
 Middlesex
 United Kingdom
 TW16 7BP

ARCADIS


Registered office: 80Fen, 80 Fenchurch Street, London EC3M 4BY
 Coordinating Office: 5th Floor, 401 Faraday Street, Warrington WA3 6GA
www.arcadis.com


Title: **Figure 12.4 Landscape Designations Page 1 of 15**

Designed	M.Z.	Date: 30 SEP 25	Signed
Drawn	M.B.	Date: 30 SEP 25	Signed
Checked	L.B.	Date: 30 SEP 25	Signed
Approved	J.C.	Date: 30 SEP 25	Signed
Scale:	1:25,000	Datum:	AOD
Original Size:	A3	Grid:	OS
Suitability Code:	S2	Project Number:	30181090

For Information

Drawing Number: 10607856-ARC-EGN-ZZ-DR-ZZ-000XX
 Revision: P01

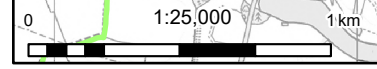


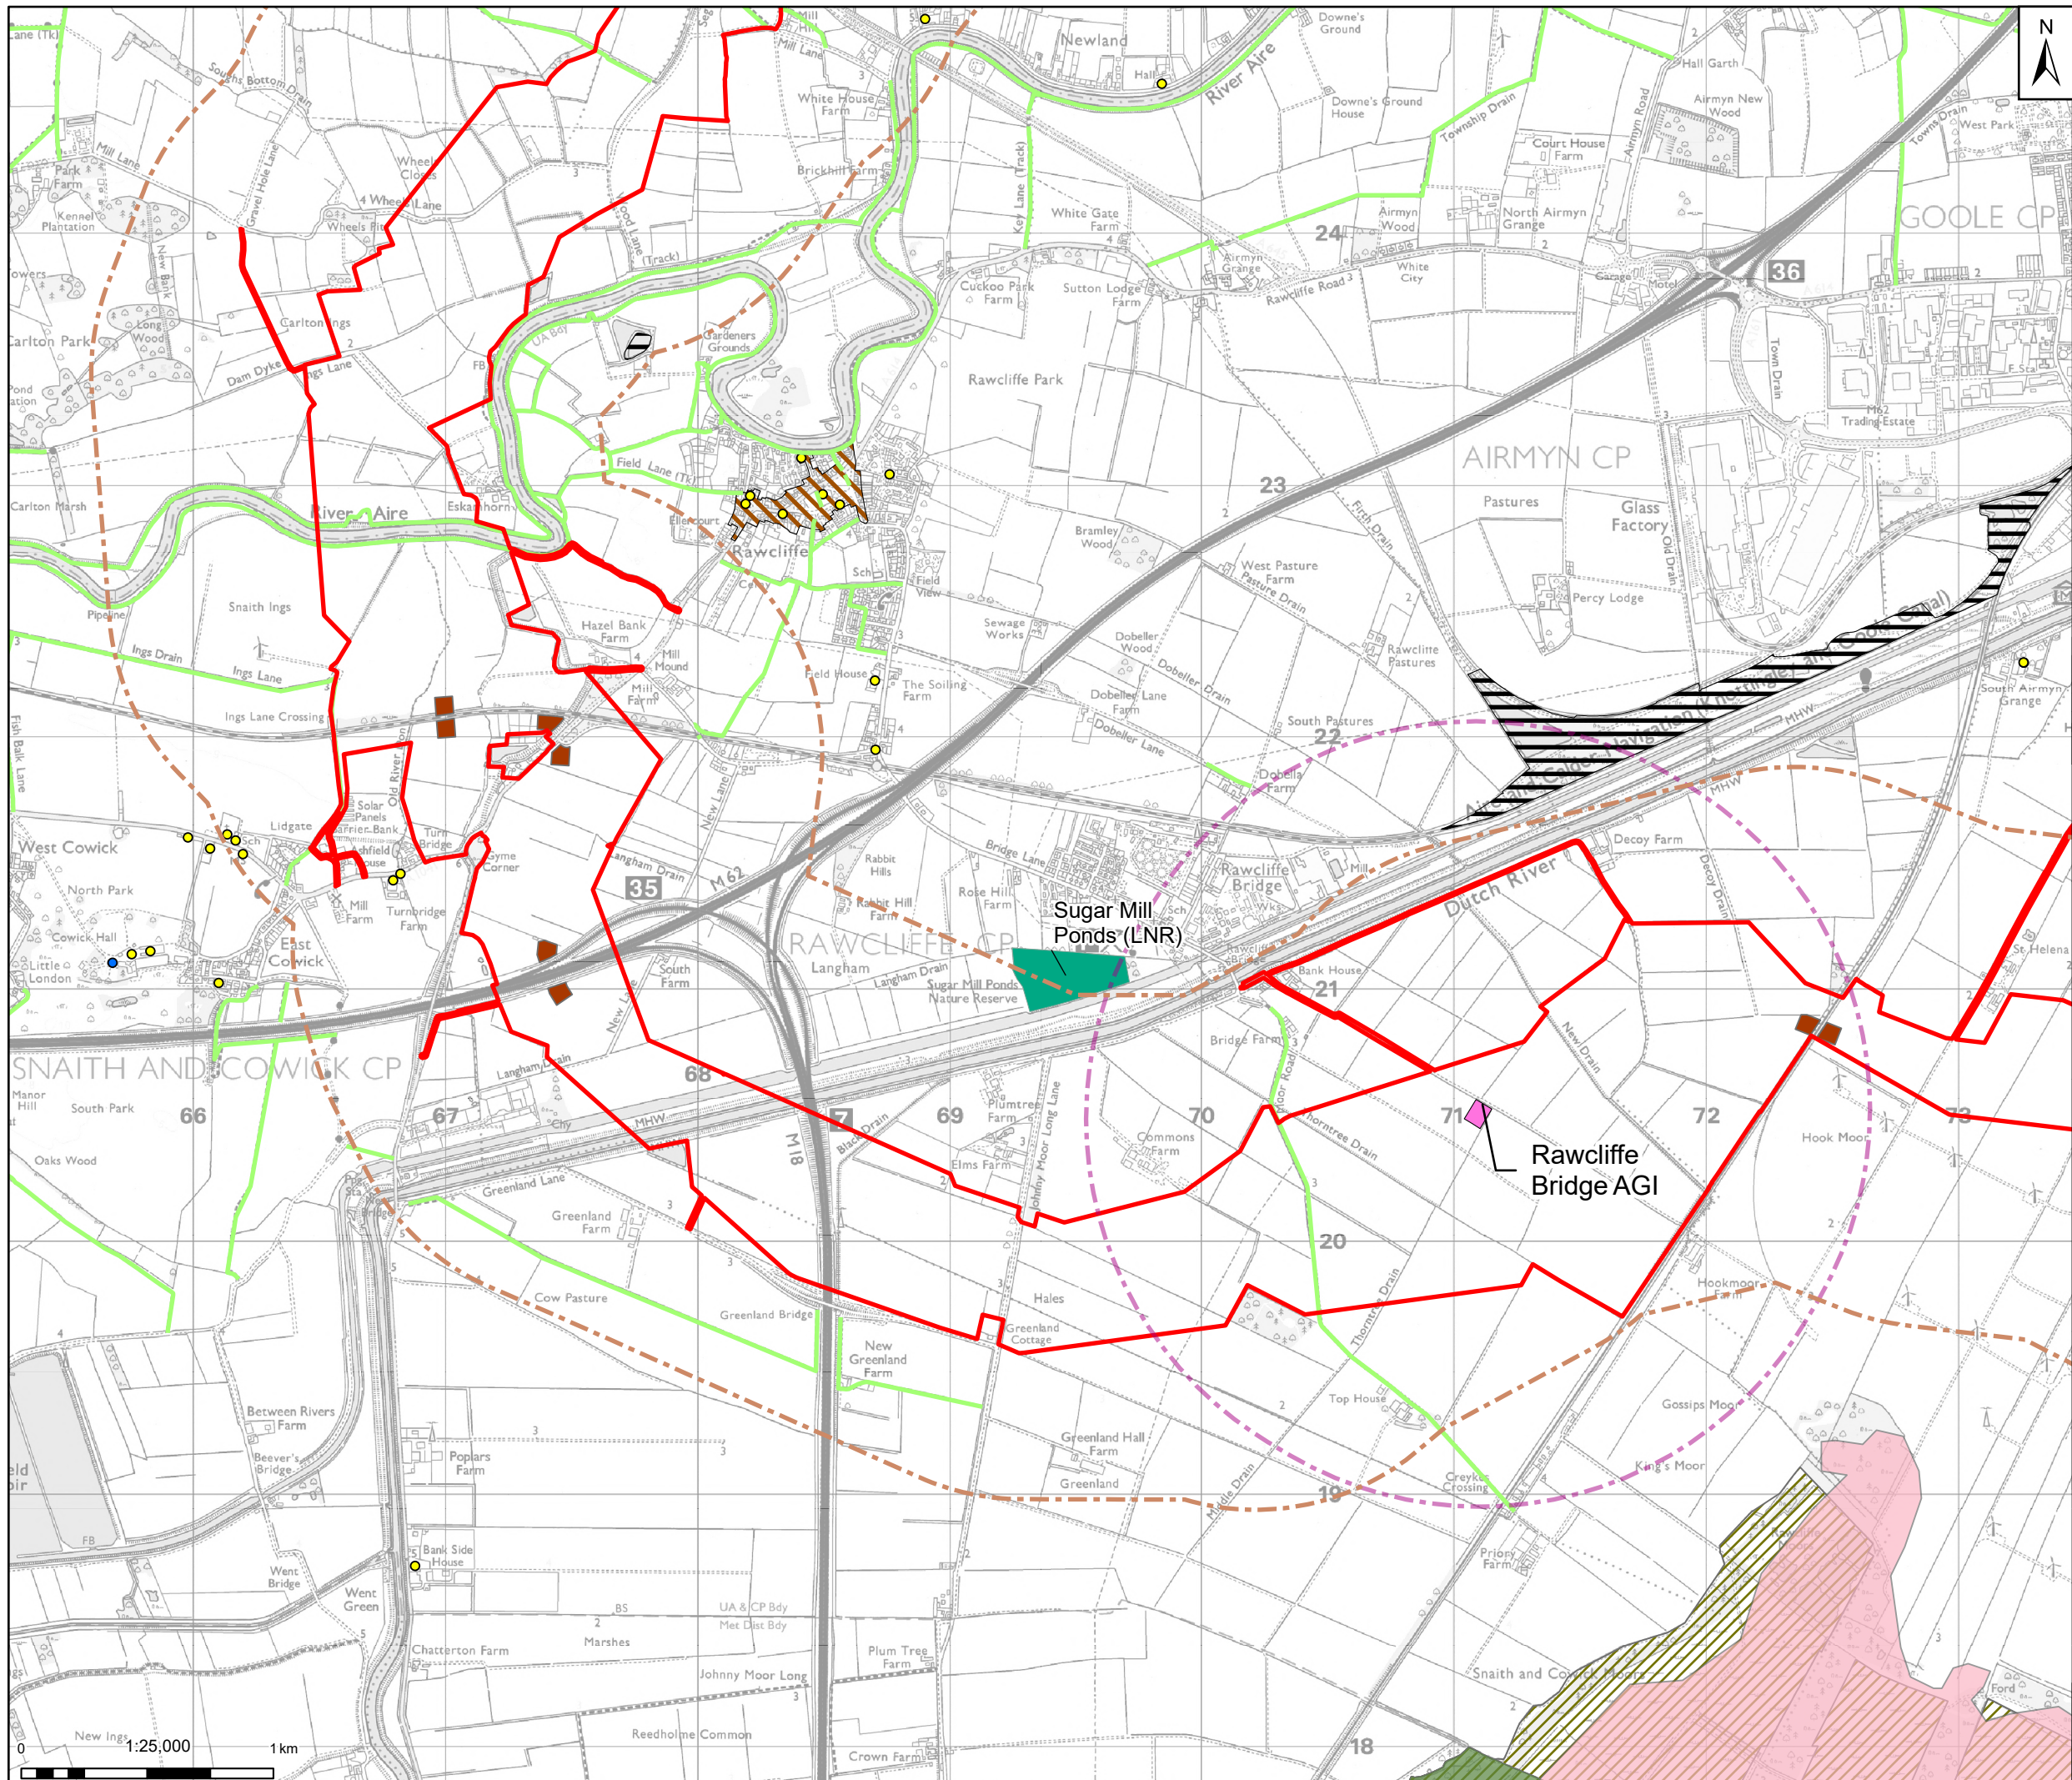

Legend

- Draft Order Limits
- Trenchless Crossing Compound
- Above Ground Installation (AGI)
- AGI Study Area (1.5km)
- Pipeline Study Area (1km)
- Conservation Areas
- Local Nature Reserves
- Local Wildlife Sites
- Common Land
- Open Access Land
- Important Landscape Areas
- Listed Building
 - Grade I
 - Grade II
- Public Rights of Way

Notes: Contains OS data © Crown Copyright and database right 2025
Contains data from OS Zoomstack, Contains public sector information licensed under the Open Government Licence v2.0

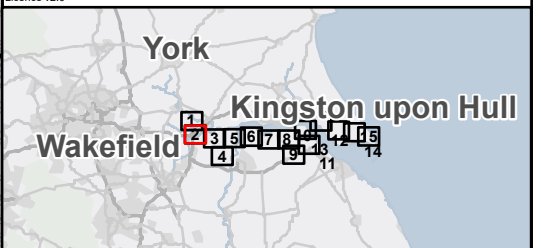

Rev	Date	Description	Drawn	Check	Approv
01	30/09/25	INITIAL ISSUE	MB	LB	JC

Client:

PROJECT: HUMBER CARBON CAPTURE PIPELINE

Northern Endurance Partnership

Site: Humber

Client: Net Zero North Sea Storage Limited
Chertsey Road
Sunbury On Thames
Middlesex
United Kingdom
TW16 7BP

ARCADIS

Registered office: 80Fen
80 Fenchurch Street
London
EC3M 4BY

Coordinating Office: 5th Floor
401 Faraday Street
Warrington
WA3 6GA

www.arcadis.com


Title: **Figure 12.4 Landscape Designations Page 2 of 15**


Designed	M.Z.	Date	30 SEP 25	Signed
Drawn	M.B.	Date	30 SEP 25	Signed
Checked	L.B.	Date	30 SEP 25	Signed
Approved	J.C.	Date	30 SEP 25	Signed
Scale:	1:25,000	Datum:	AOD	
Original Size:	A3	Grid:	OS	
Suitability Code:	S2	Project Number:	30181090	

Suitability Description: **For Information**

Drawing Number: 10607856-ARC-EGN-ZZ-DR-ZZ-000XX

Revision: **P01**

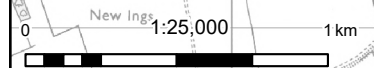

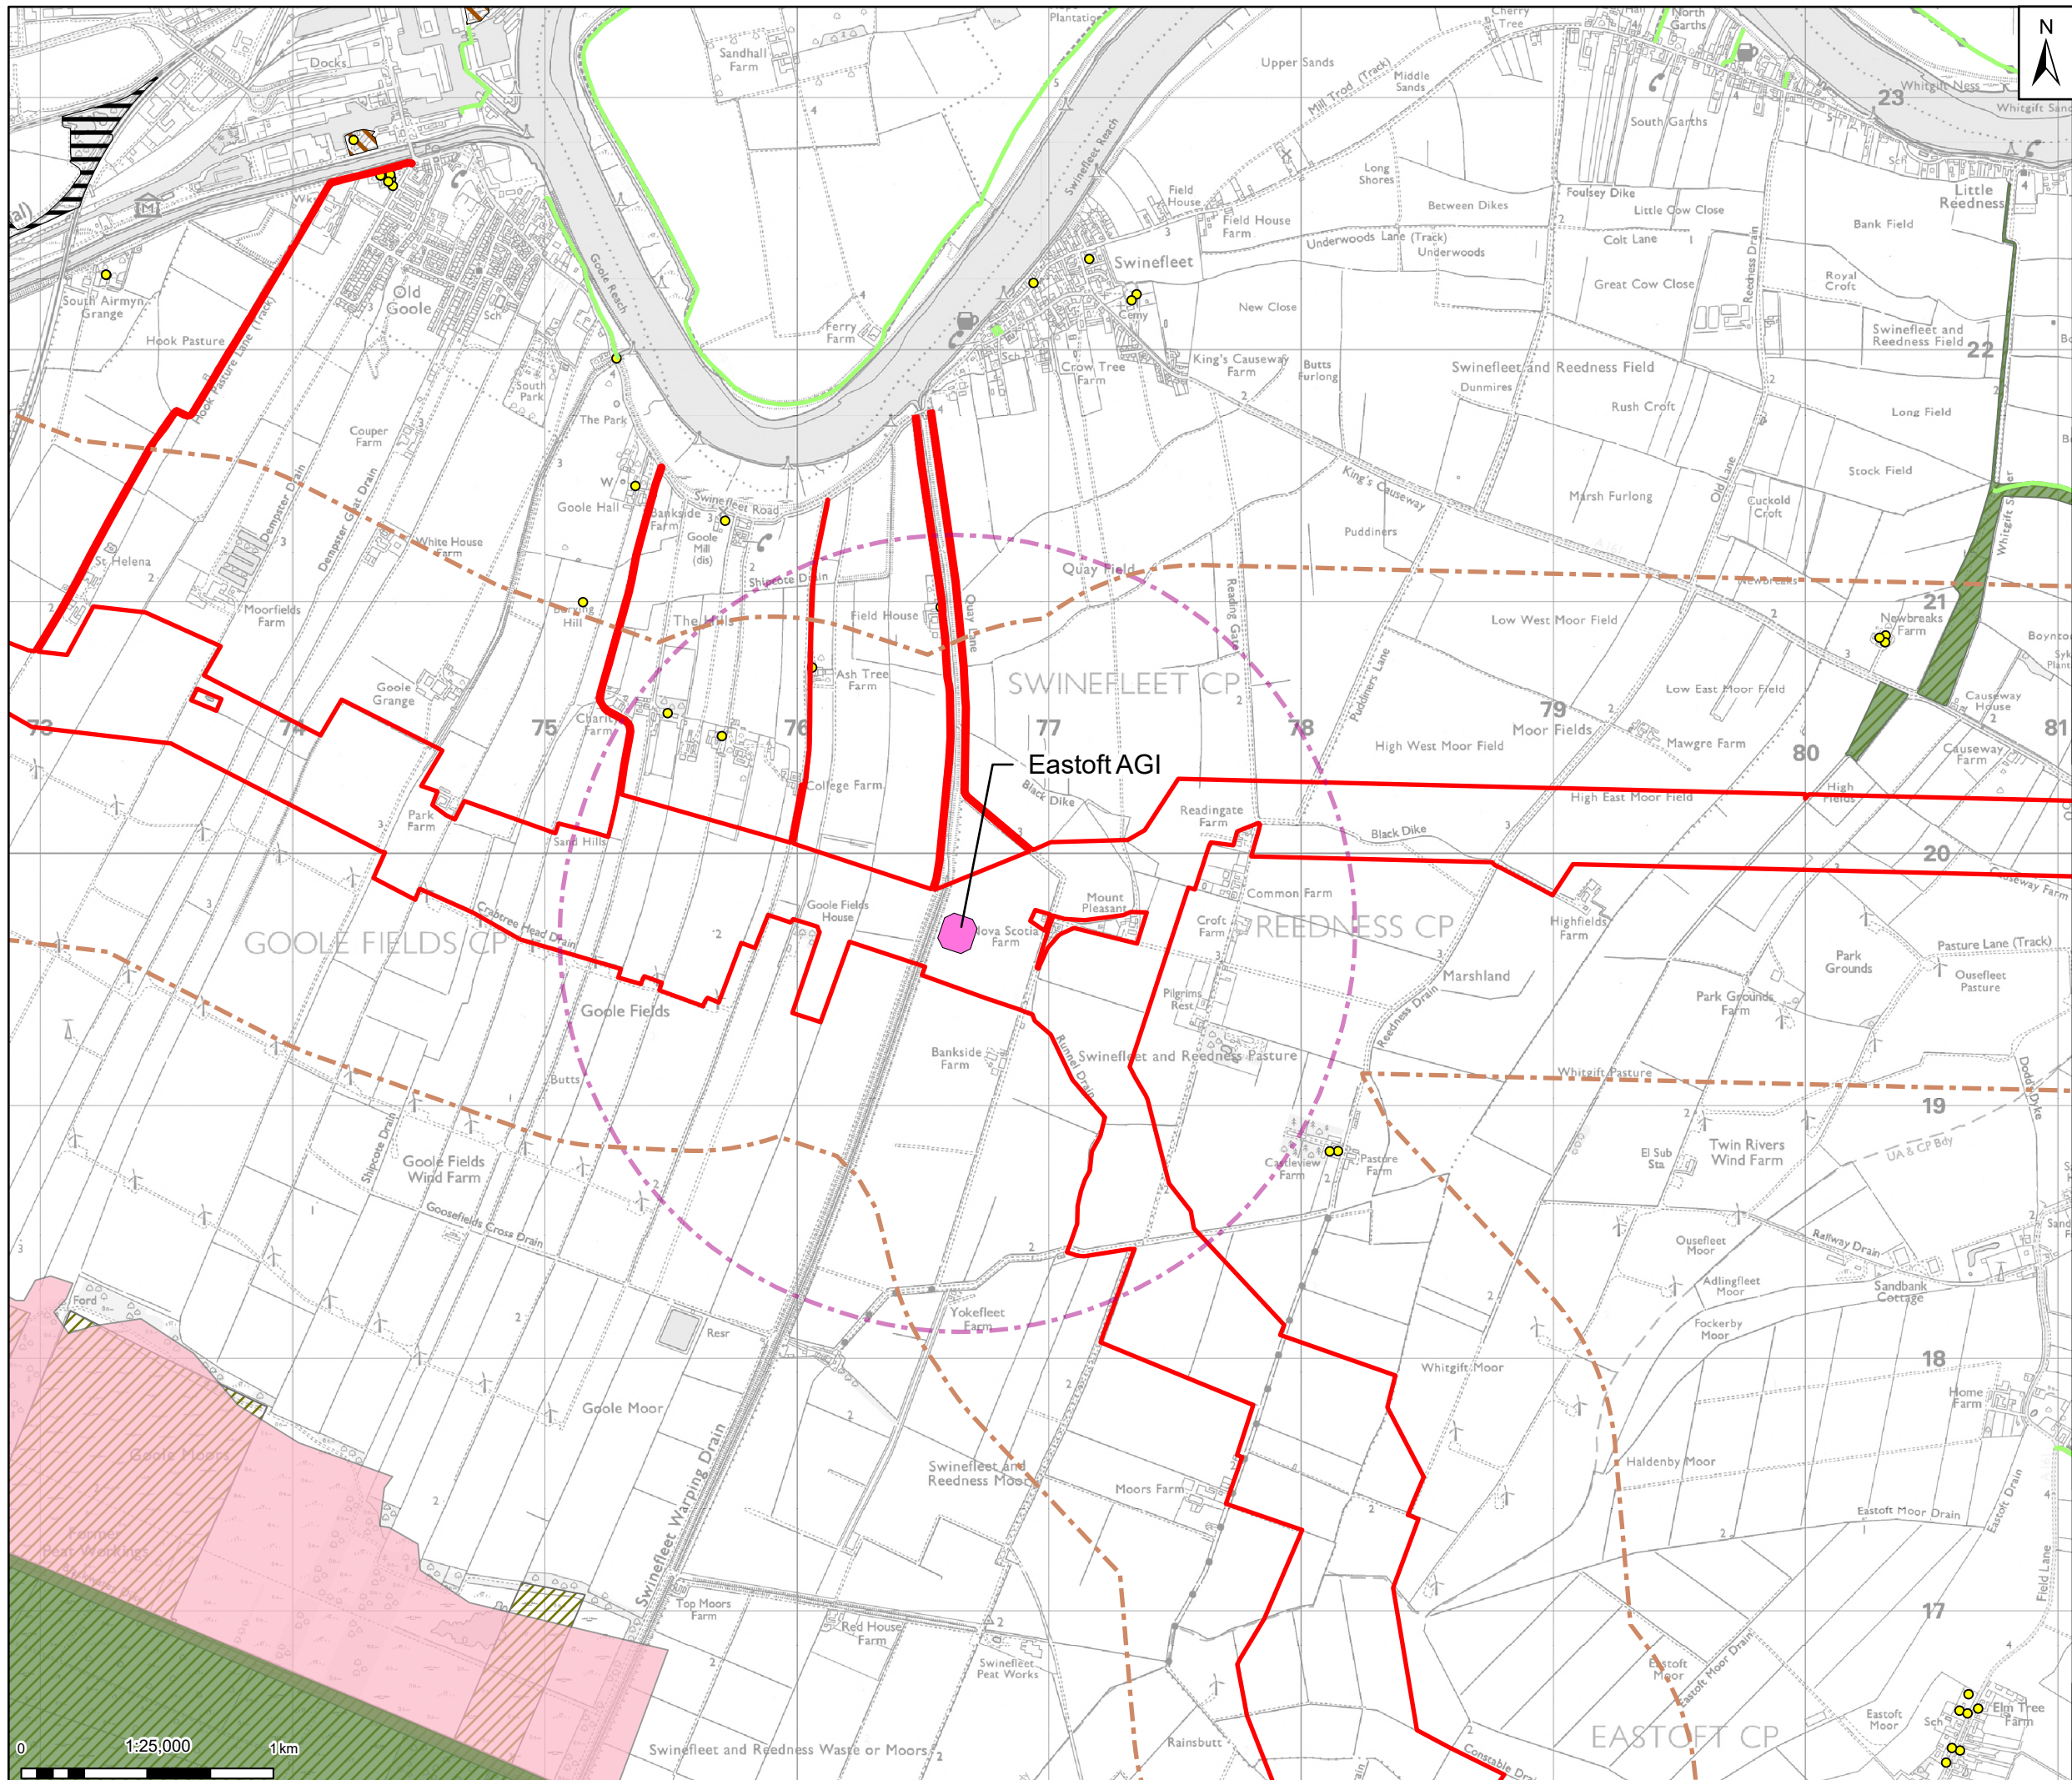


Legend

- Draft Order Limits
- Above Ground Installation (AGI)
- AGI Study Area (1.5km)
- Pipeline Study Area (1km)
- Conservation Areas
- Local Wildlife Sites
- Common Land
- Open Access Land
- Important Landscape Areas

Listed Building

- Grade II
- Public Rights of Way

Notes: Contains OS data © Crown Copyright and database right 2025
 Contains data from OS Zoomstack, Contains public sector information licensed under the Open Government Licence v2.0

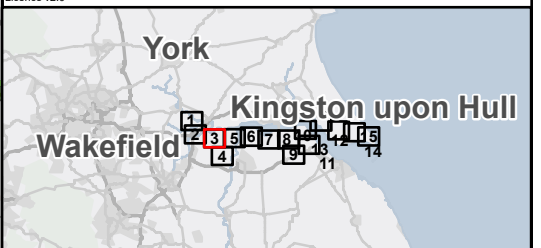

Rev	Date	Description	Drawn	Check	Approv
01	30/09/25	INITIAL ISSUE	MB	LB	JC

Client:

PROJECT: HUMBER CARBON CAPTURE PIPELINE

Northern Endurance Partnership

Site: Humber

Client: Net Zero North Sea Storage Limited
 Chertsey Road
 Sunbury On Thames
 Middlesex
 United Kingdom
 TW16 7BP

ARCADIS

Registered office: 80Fen, 80 Fenchurch Street, London EC3M 4BY
 www.arcadis.com

Coordinating Office: 5th Floor, 401 Faraday Street, Warrington WA3 6GA


Title: **Figure 12.4 Landscape Designations Page 3 of 15**

Designed	M.Z.	Date: 30 SEP 25	Signed
Drawn	M.B.	Date: 30 SEP 25	Signed
Checked	L.B.	Date: 30 SEP 25	Signed
Approved	J.C.	Date: 30 SEP 25	Signed
Scale:	1:25,000	Datum:	AOD
Original Size:	A3	Grid:	OS
Suitability Code:	S2	Project Number:	30181090

For Information

Drawing Number: 10607856-ARC-EGN-ZZ-DR-ZZ-000XX
 Revision: P01




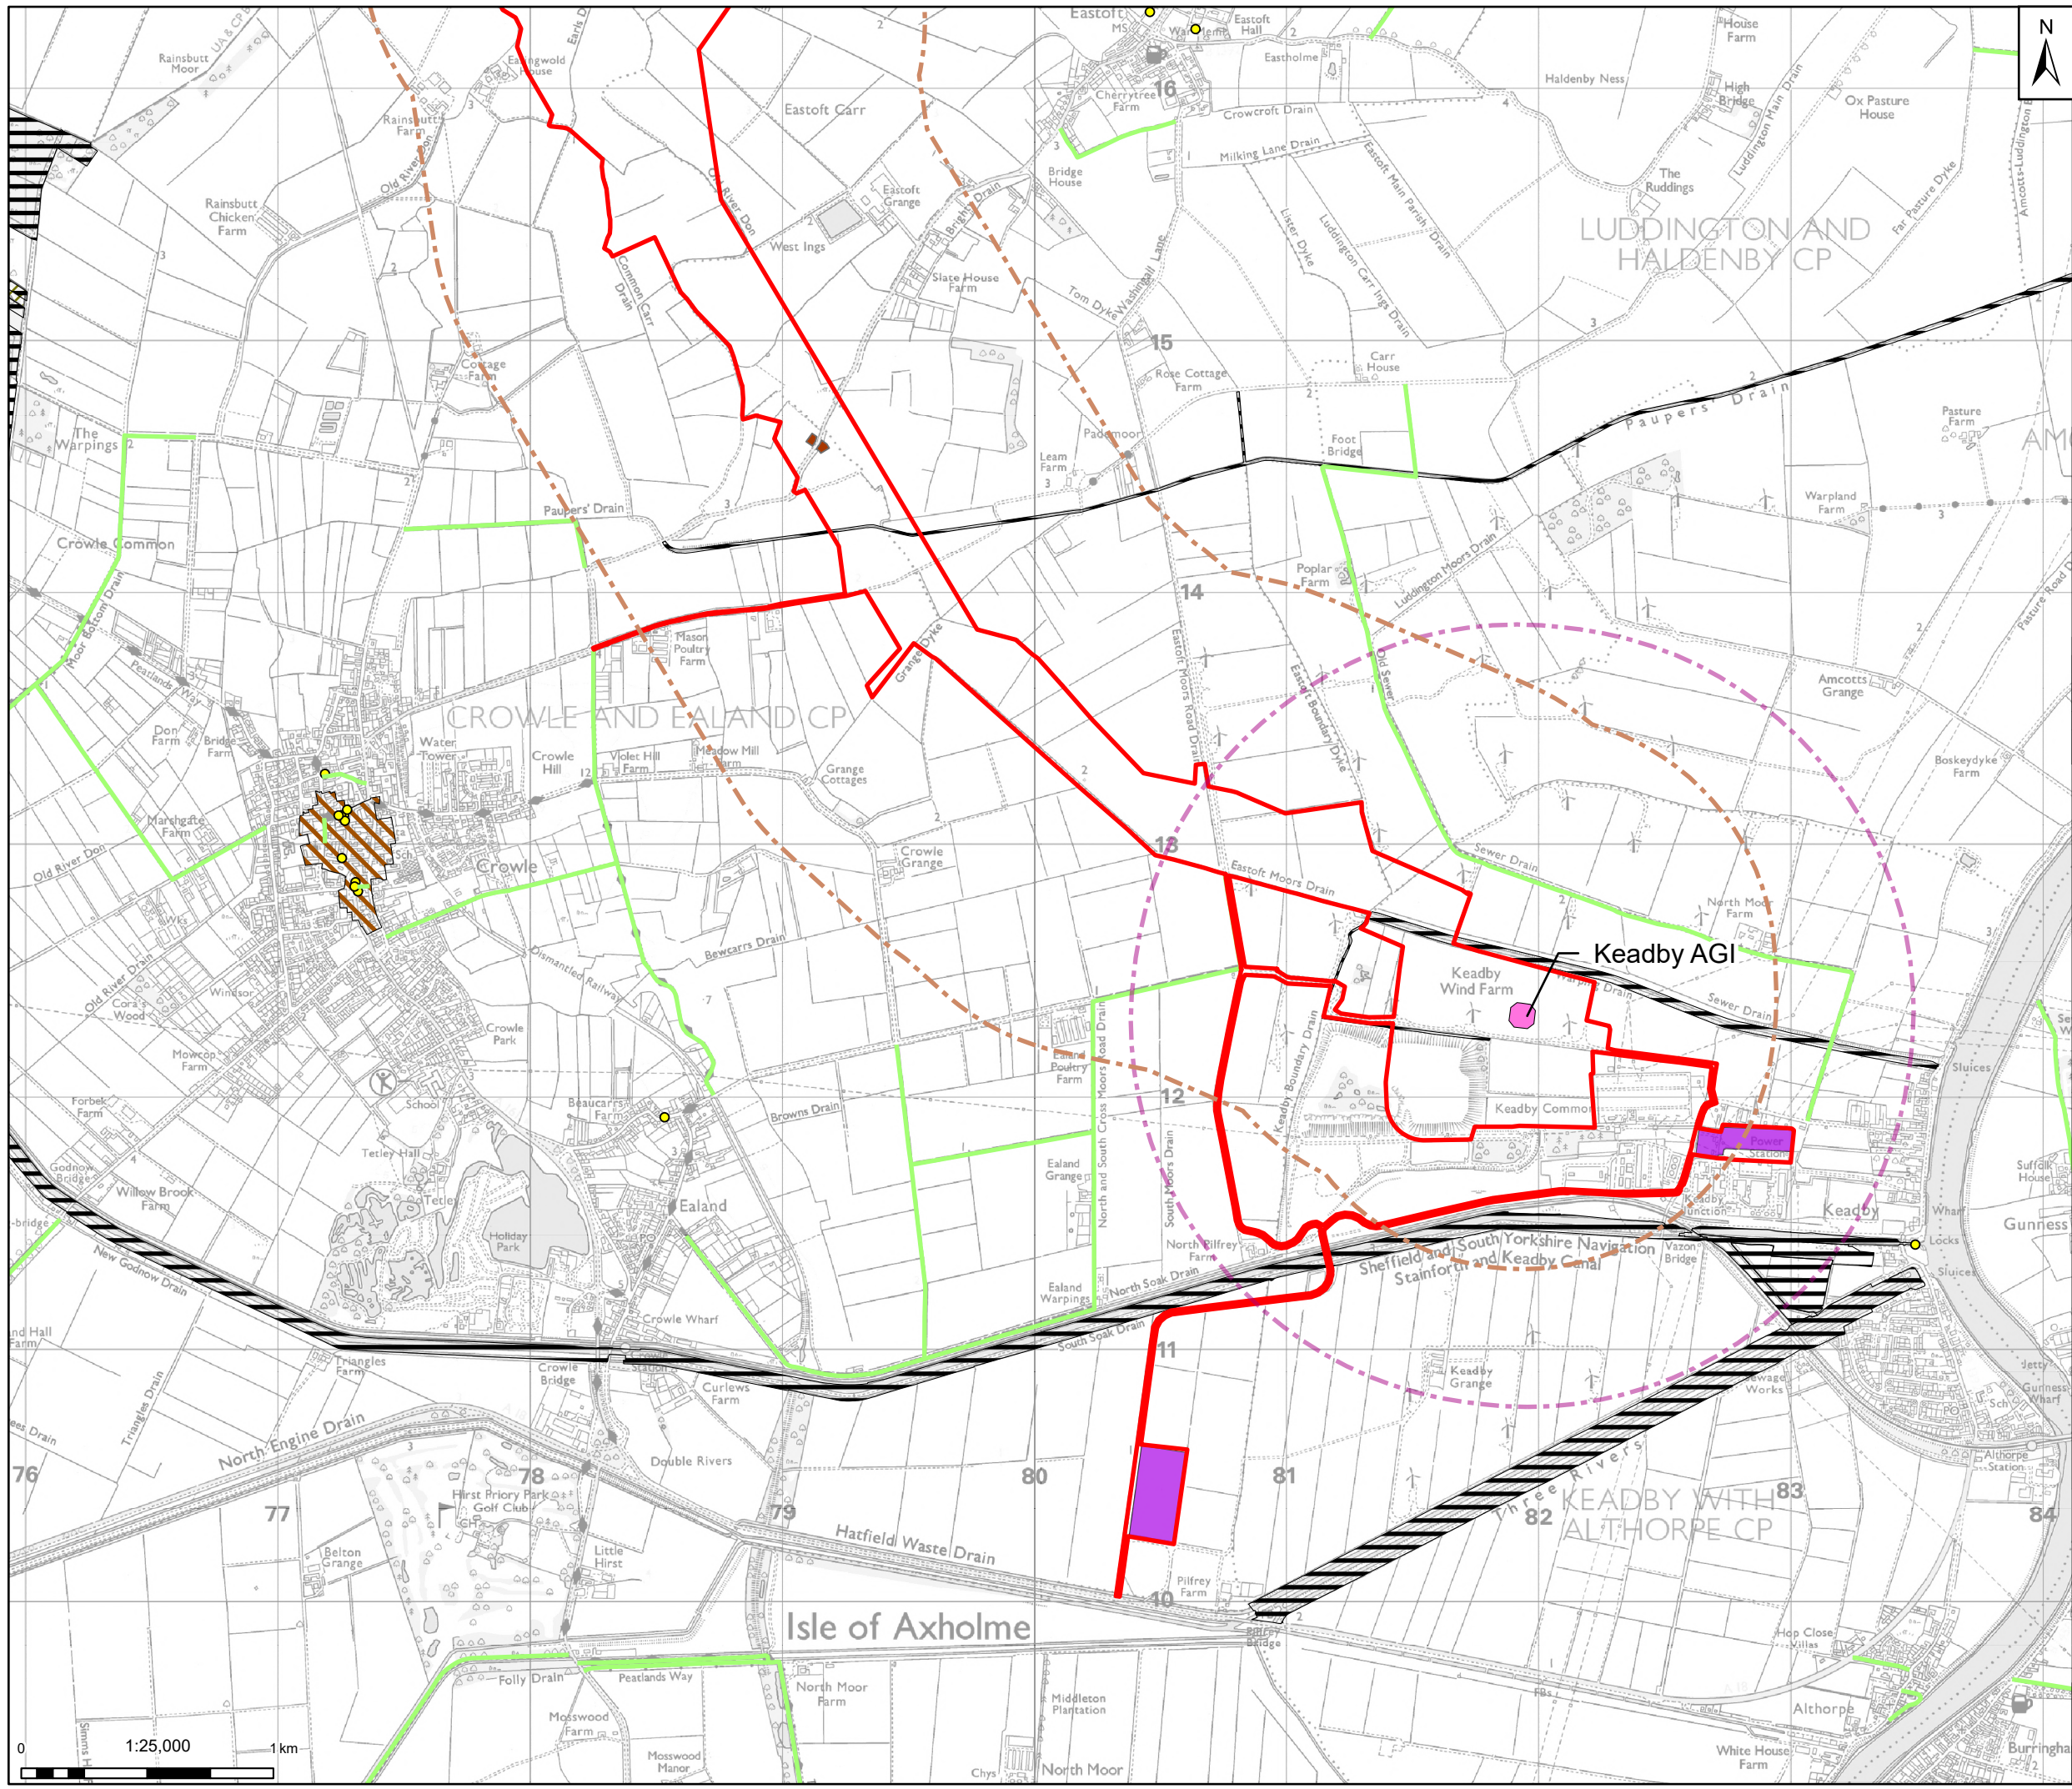

Legend

- Draft Order Limits
- Temporary Construction Compound
- Trenchless Crossing Compound
- Above Ground Installation (AGI)
- AGI Study Area (1.5km)
- Pipeline Study Area (1km)
- Conservation Areas
- Local Wildlife Sites
- Open Access Land
- Listed Building
- Grade II
- Public Rights of Way

Notes: Contains OS data © Crown Copyright and database right 2025
 Contains data from OS Zoomstack, Contains public sector information licensed under the Open Government Licence v2.0

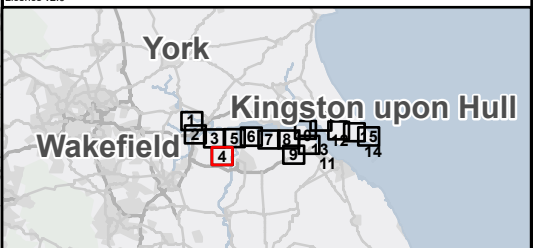

Rev	Date	Description	Drawn	Check	Approv
01	30/09/25	INITIAL ISSUE	MB	LB	JC

Client:

PROJECT: HUMBER CARBON CAPTURE PIPELINE

Northern Endurance Partnership

Site: Humber

Client: Net Zero North Sea Storage Limited
 Chertsey Road
 Sunbury On Thames
 Middlesex
 United Kingdom
 TW16 7BP

ARCADIS


Registered office: 80Fen, 80 Fenchurch Street, London EC3M 4BY
 Coordinating Office: 5th Floor, 401 Faraday Street, Warrington WA3 6GA
www.arcadis.com


Title: **Figure 12.4 Landscape Designations Page 4 of 15**

Designed	M.Z.	Date	30 SEP 25	Signed
Drawn	M.B.	Date	30 SEP 25	Signed
Checked	L.B.	Date	30 SEP 25	Signed
Approved	J.C.	Date	30 SEP 25	Signed
Scale:	1:25,000	Datum:	AOD	
Original Size:	A3	Grid:	OS	
Suitability Code:	S2	Project Number:	30181090	

For Information

Drawing Number: 10607856-ARC-EGN-ZZ-DR-ZZ-000XX
 Revision: P01

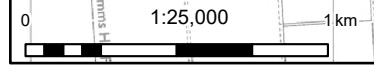


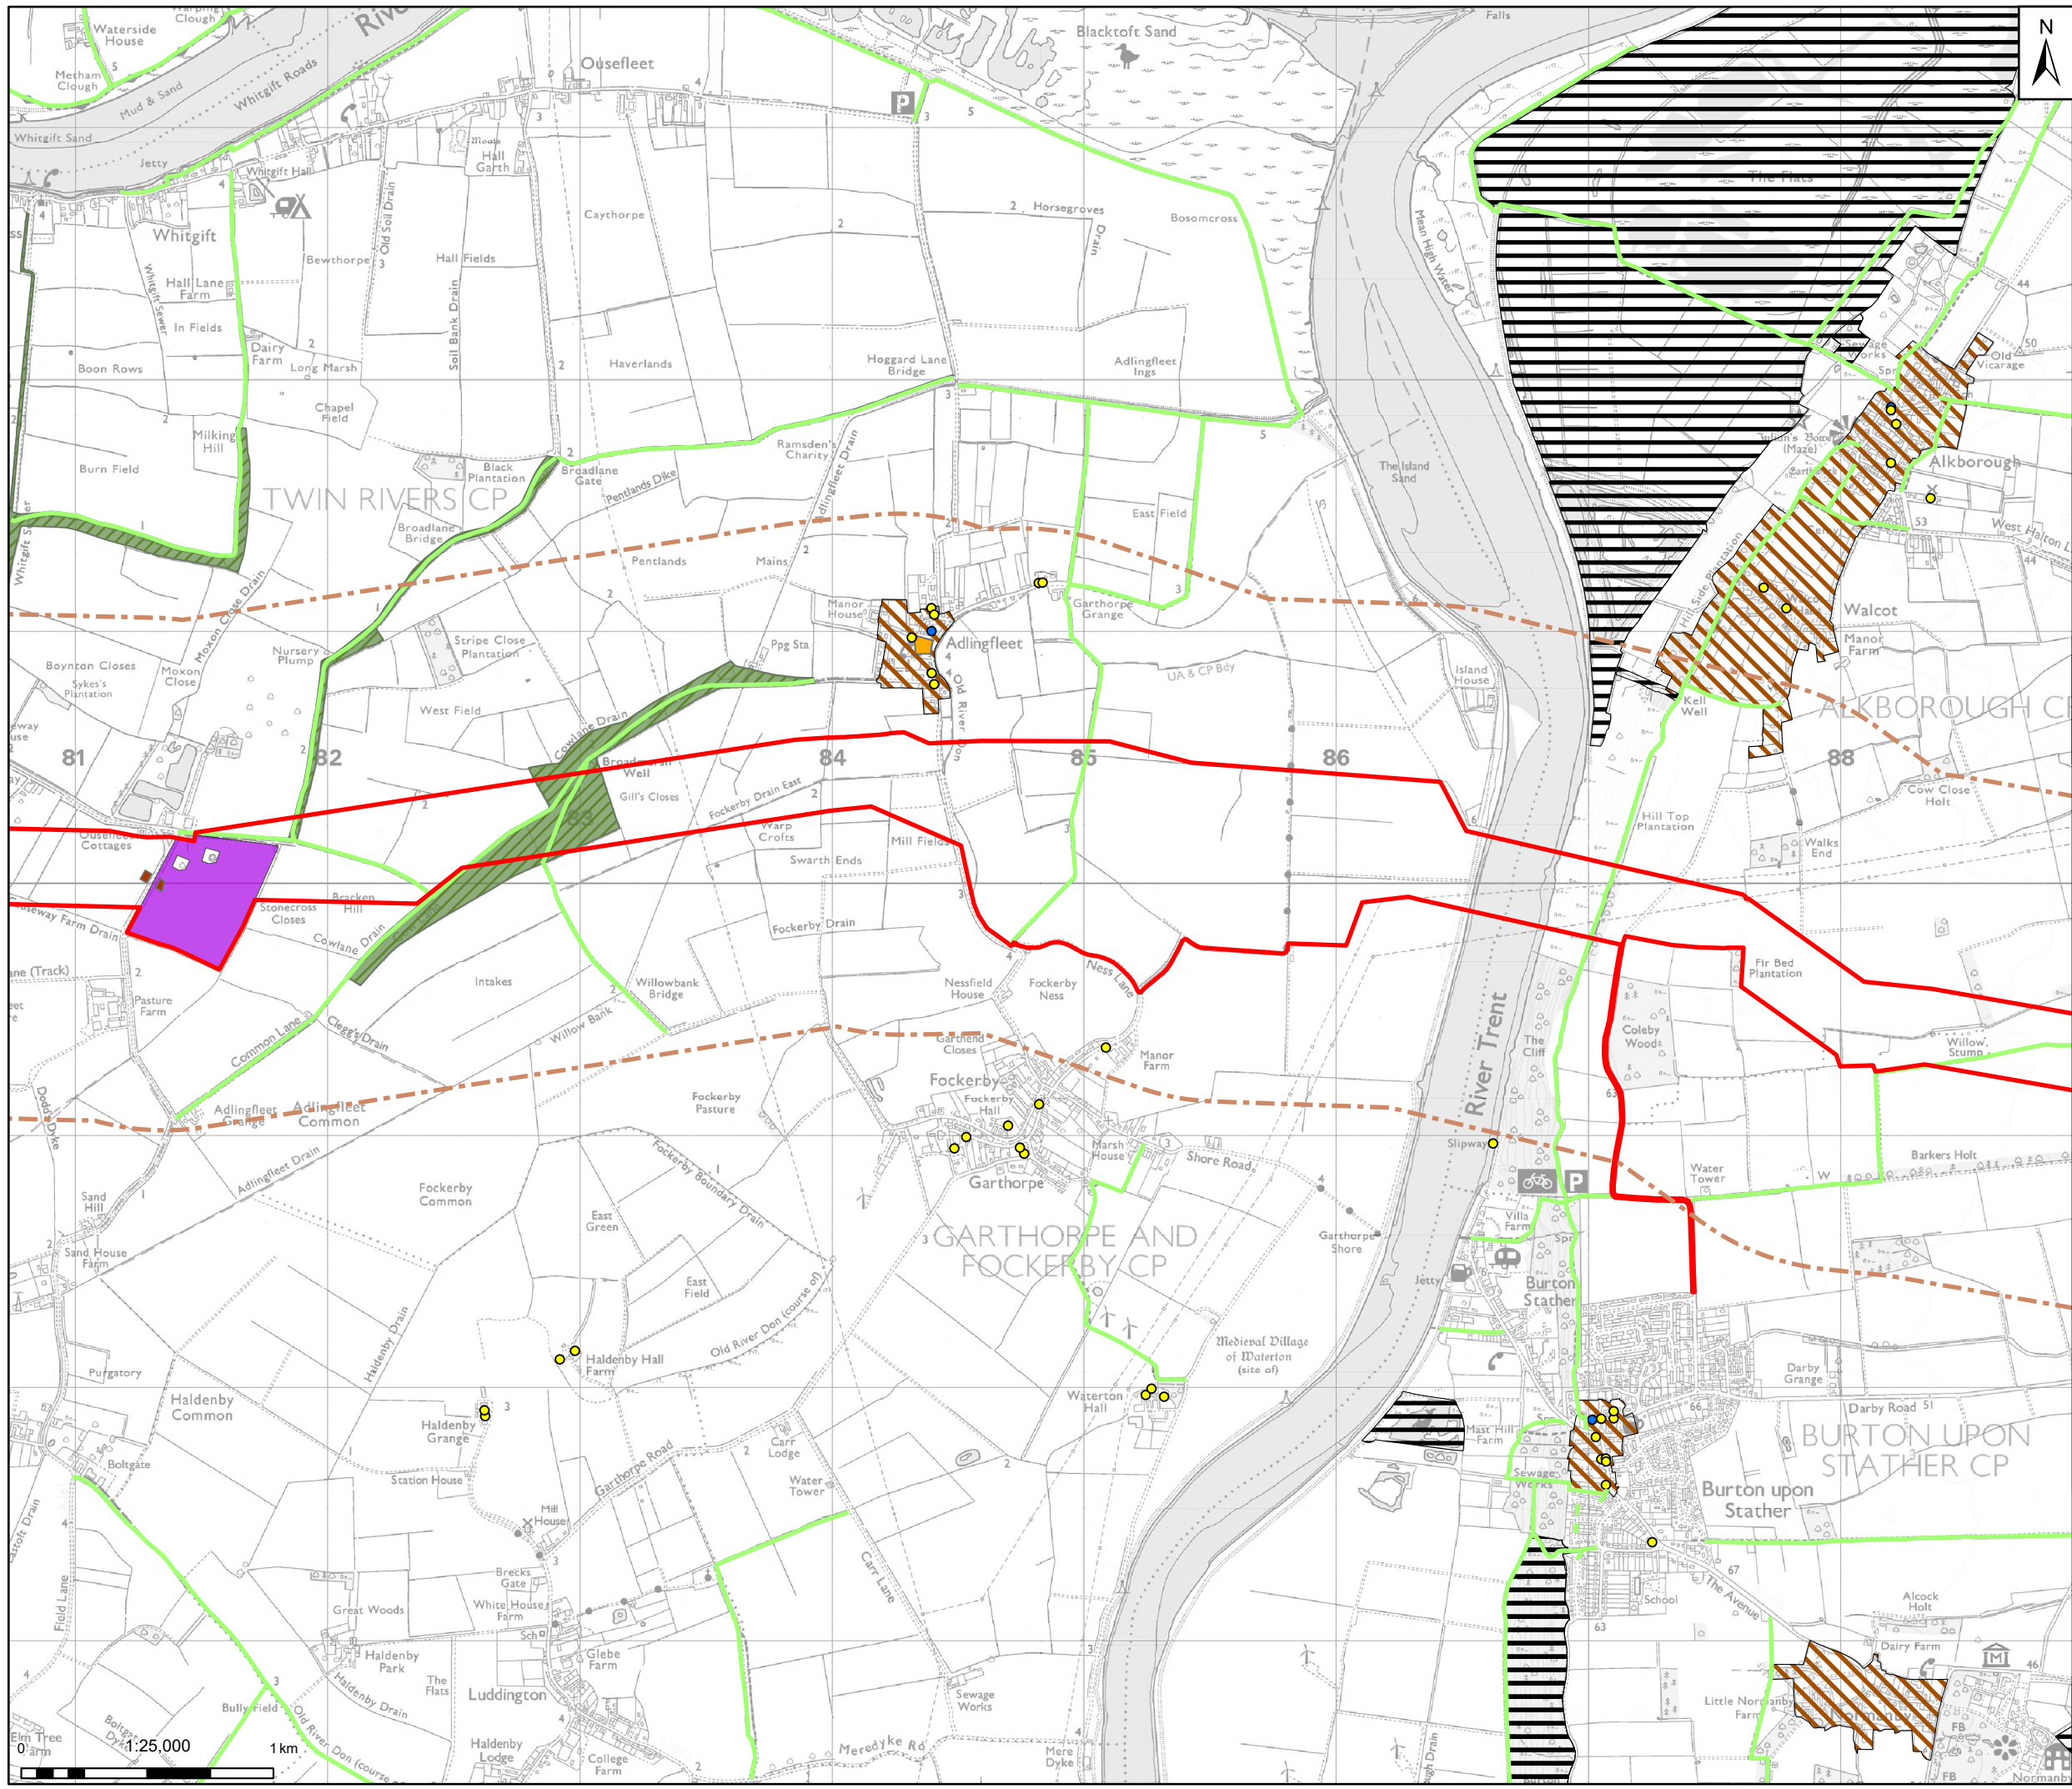

Legend

- Draft Order Limits
- Temporary Construction Compound
- Trenchless Crossing Compound
- Pipeline Study Area (1km)
- Conservation Areas
- Scheduled Monuments
- Local Wildlife Sites
- Common Land
- Open Access Land
- Listed Building
 - Grade I
 - Grade II
- Public Rights of Way

Notes: Contains OS data © Crown Copyright and database right 2025
 Contains data from OS Zoomstack, Contains public sector information licensed under the Open Government Licence v2.0

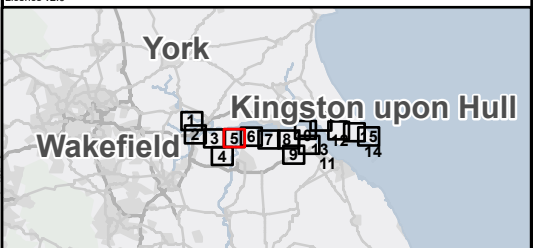

Rev	Date	Description	Drawn	Check	Approv
01	30/09/25	INITIAL ISSUE	MB	LB	JC

Client:

PROJECT: HUMBER CARBON CAPTURE PIPELINE

Northern Endurance Partnership

Site: Humber

Client: Net Zero North Sea Storage Limited
 Chertsey Road
 Sunbury On Thames
 Middlesex
 United Kingdom
 TW16 7BP

ARCADIS


Registered office: 80Fen, 80 Fenchurch Street, London EC3M 4BY
 Coordinating Office: 5th Floor, 401 Faraday Street, Warrington, Warrington WA3 6GA
www.arcadis.com

Title: **Figure 12.4 Landscape Designations Page 5 of 15**

Designed	M.Z.	Date	30 SEP 25	Signed
Drawn	M.B.	Date	30 SEP 25	Signed
Checked	L.B.	Date	30 SEP 25	Signed
Approved	J.C.	Date	30 SEP 25	Signed
Scale:	1:25,000	Datum:	AOD	
Original Size:	A3	Grid:	OS	
Suitability Code:	S2	Project Number:	30181090	

For Information


Drawing Number: 10607856-ARC-EGN-ZZ-DR-ZZ-000XX
 Revision: P01

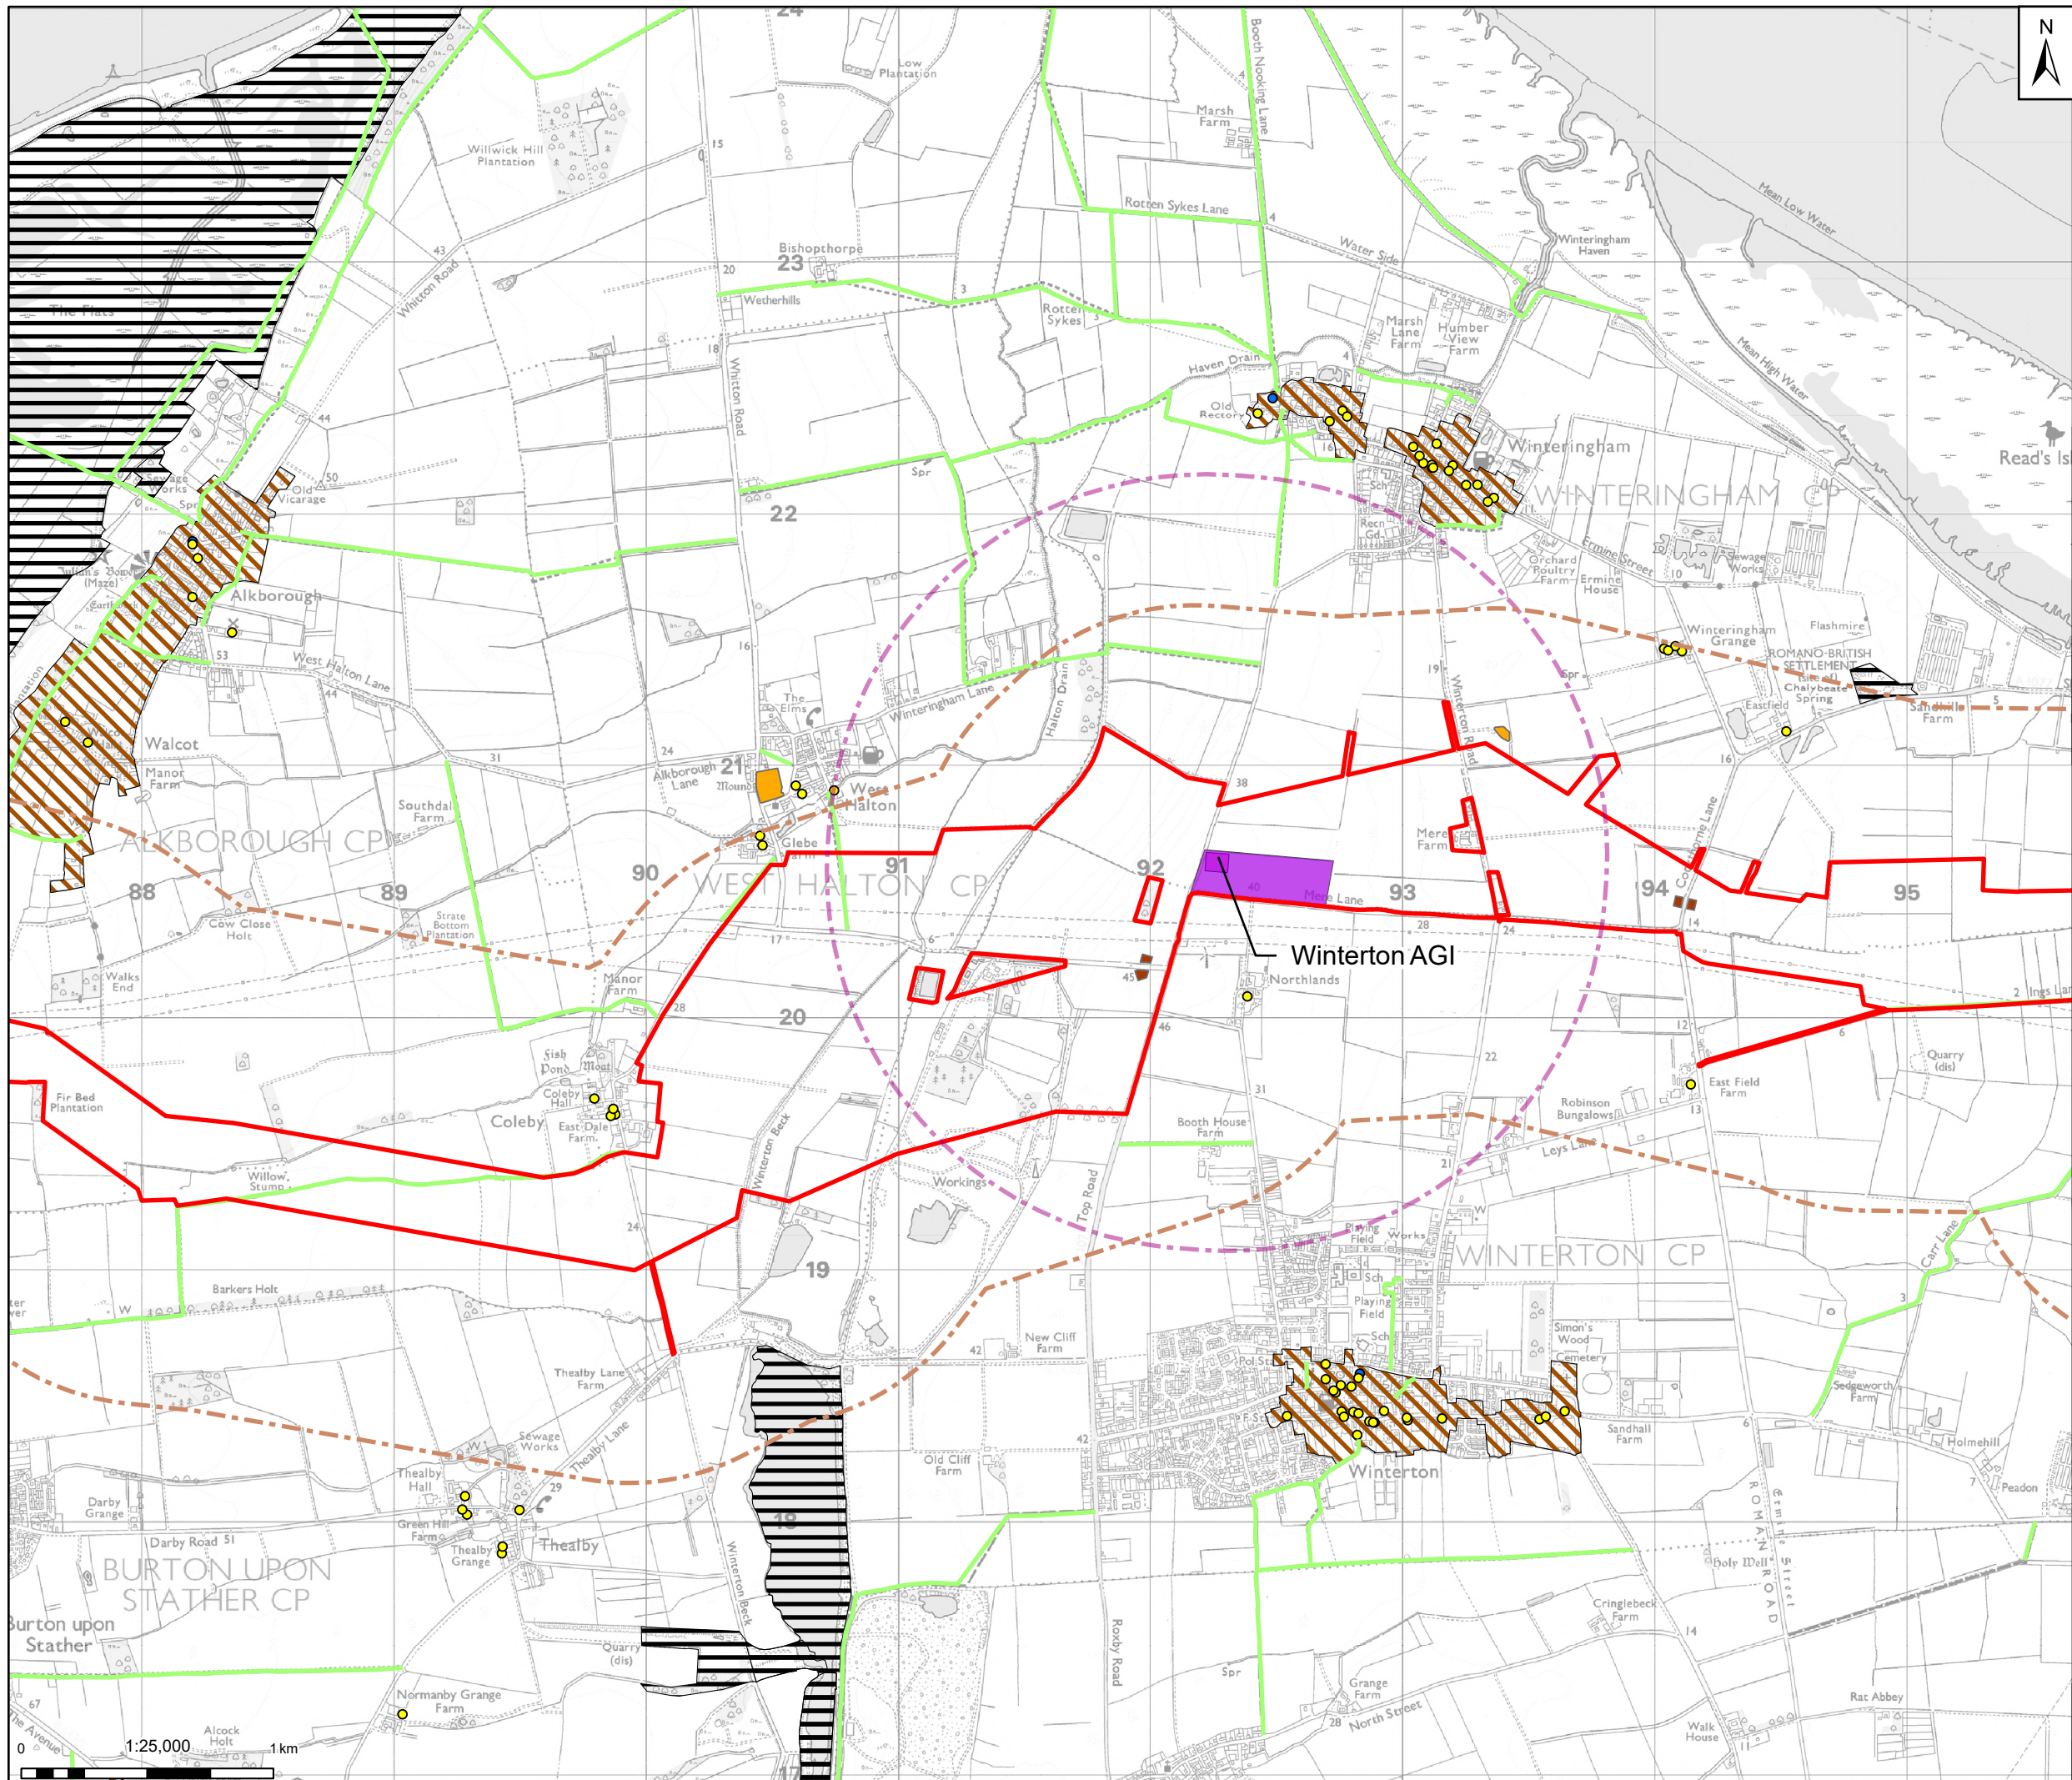

Legend

Draft Order Limits	Conservation Areas
Temporary Construction Compound	Scheduled Monuments
Trenchless Crossing Compound	Local Wildlife Sites
Above Ground Installation (AGI)	Listed Building
AGI Study Area (1.5km)	Grade I
Pipeline Study Area (1km)	Grade II
	Public Rights of Way

Notes: Contains OS data © Crown Copyright and database right 2025
 Contains data from OS Zoomstack, Contains public sector information licensed under the Open Government Licence v2.0

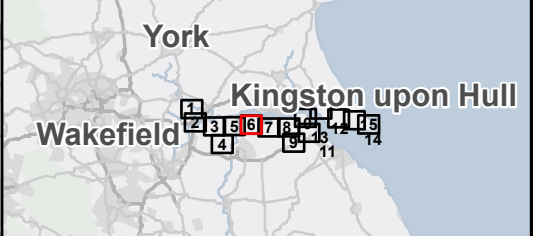

01	30/09/25	INITIAL ISSUE	MB	LB	JC
Rev	Date	Description	Drawn	Check	Approv

Client:

PROJECT: HUMBER CARBON CAPTURE PIPELINE

Northern Endurance Partnership

Site: Humber

Client: Net Zero North Sea Storage Limited
 Chertsey Road
 Sunbury On Thames
 Middlesex
 United Kingdom
 TW16 7BP

ARCADIS


Registered office: 80Fen, 80 Fenchurch Street, London EC3M 4BY
 Coordinating Office: 5th Floor, 401 Faraday Street, Warrington Warrington WA3 6GA
www.arcadis.com


Title: **Figure 12.4 Landscape Designations Page 6 of 15**

Designed	M.Z.	Date	30 SEP 25	Signed
Drawn	M.B.	Date	30 SEP 25	Signed
Checked	L.B.	Date	30 SEP 25	Signed
Approved	J.C.	Date	30 SEP 25	Signed
Scale:	1:25,000	Datum:	AOD	
Original Size:	A3	Grid:	OS	
Suitability Code:	S2	Project Number:	30181090	

Suitability Description: **For Information**

Drawing Number: 10607856-ARC-EGN-ZZ-DR-ZZ-000XX
 Revision: P01

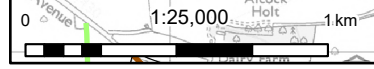


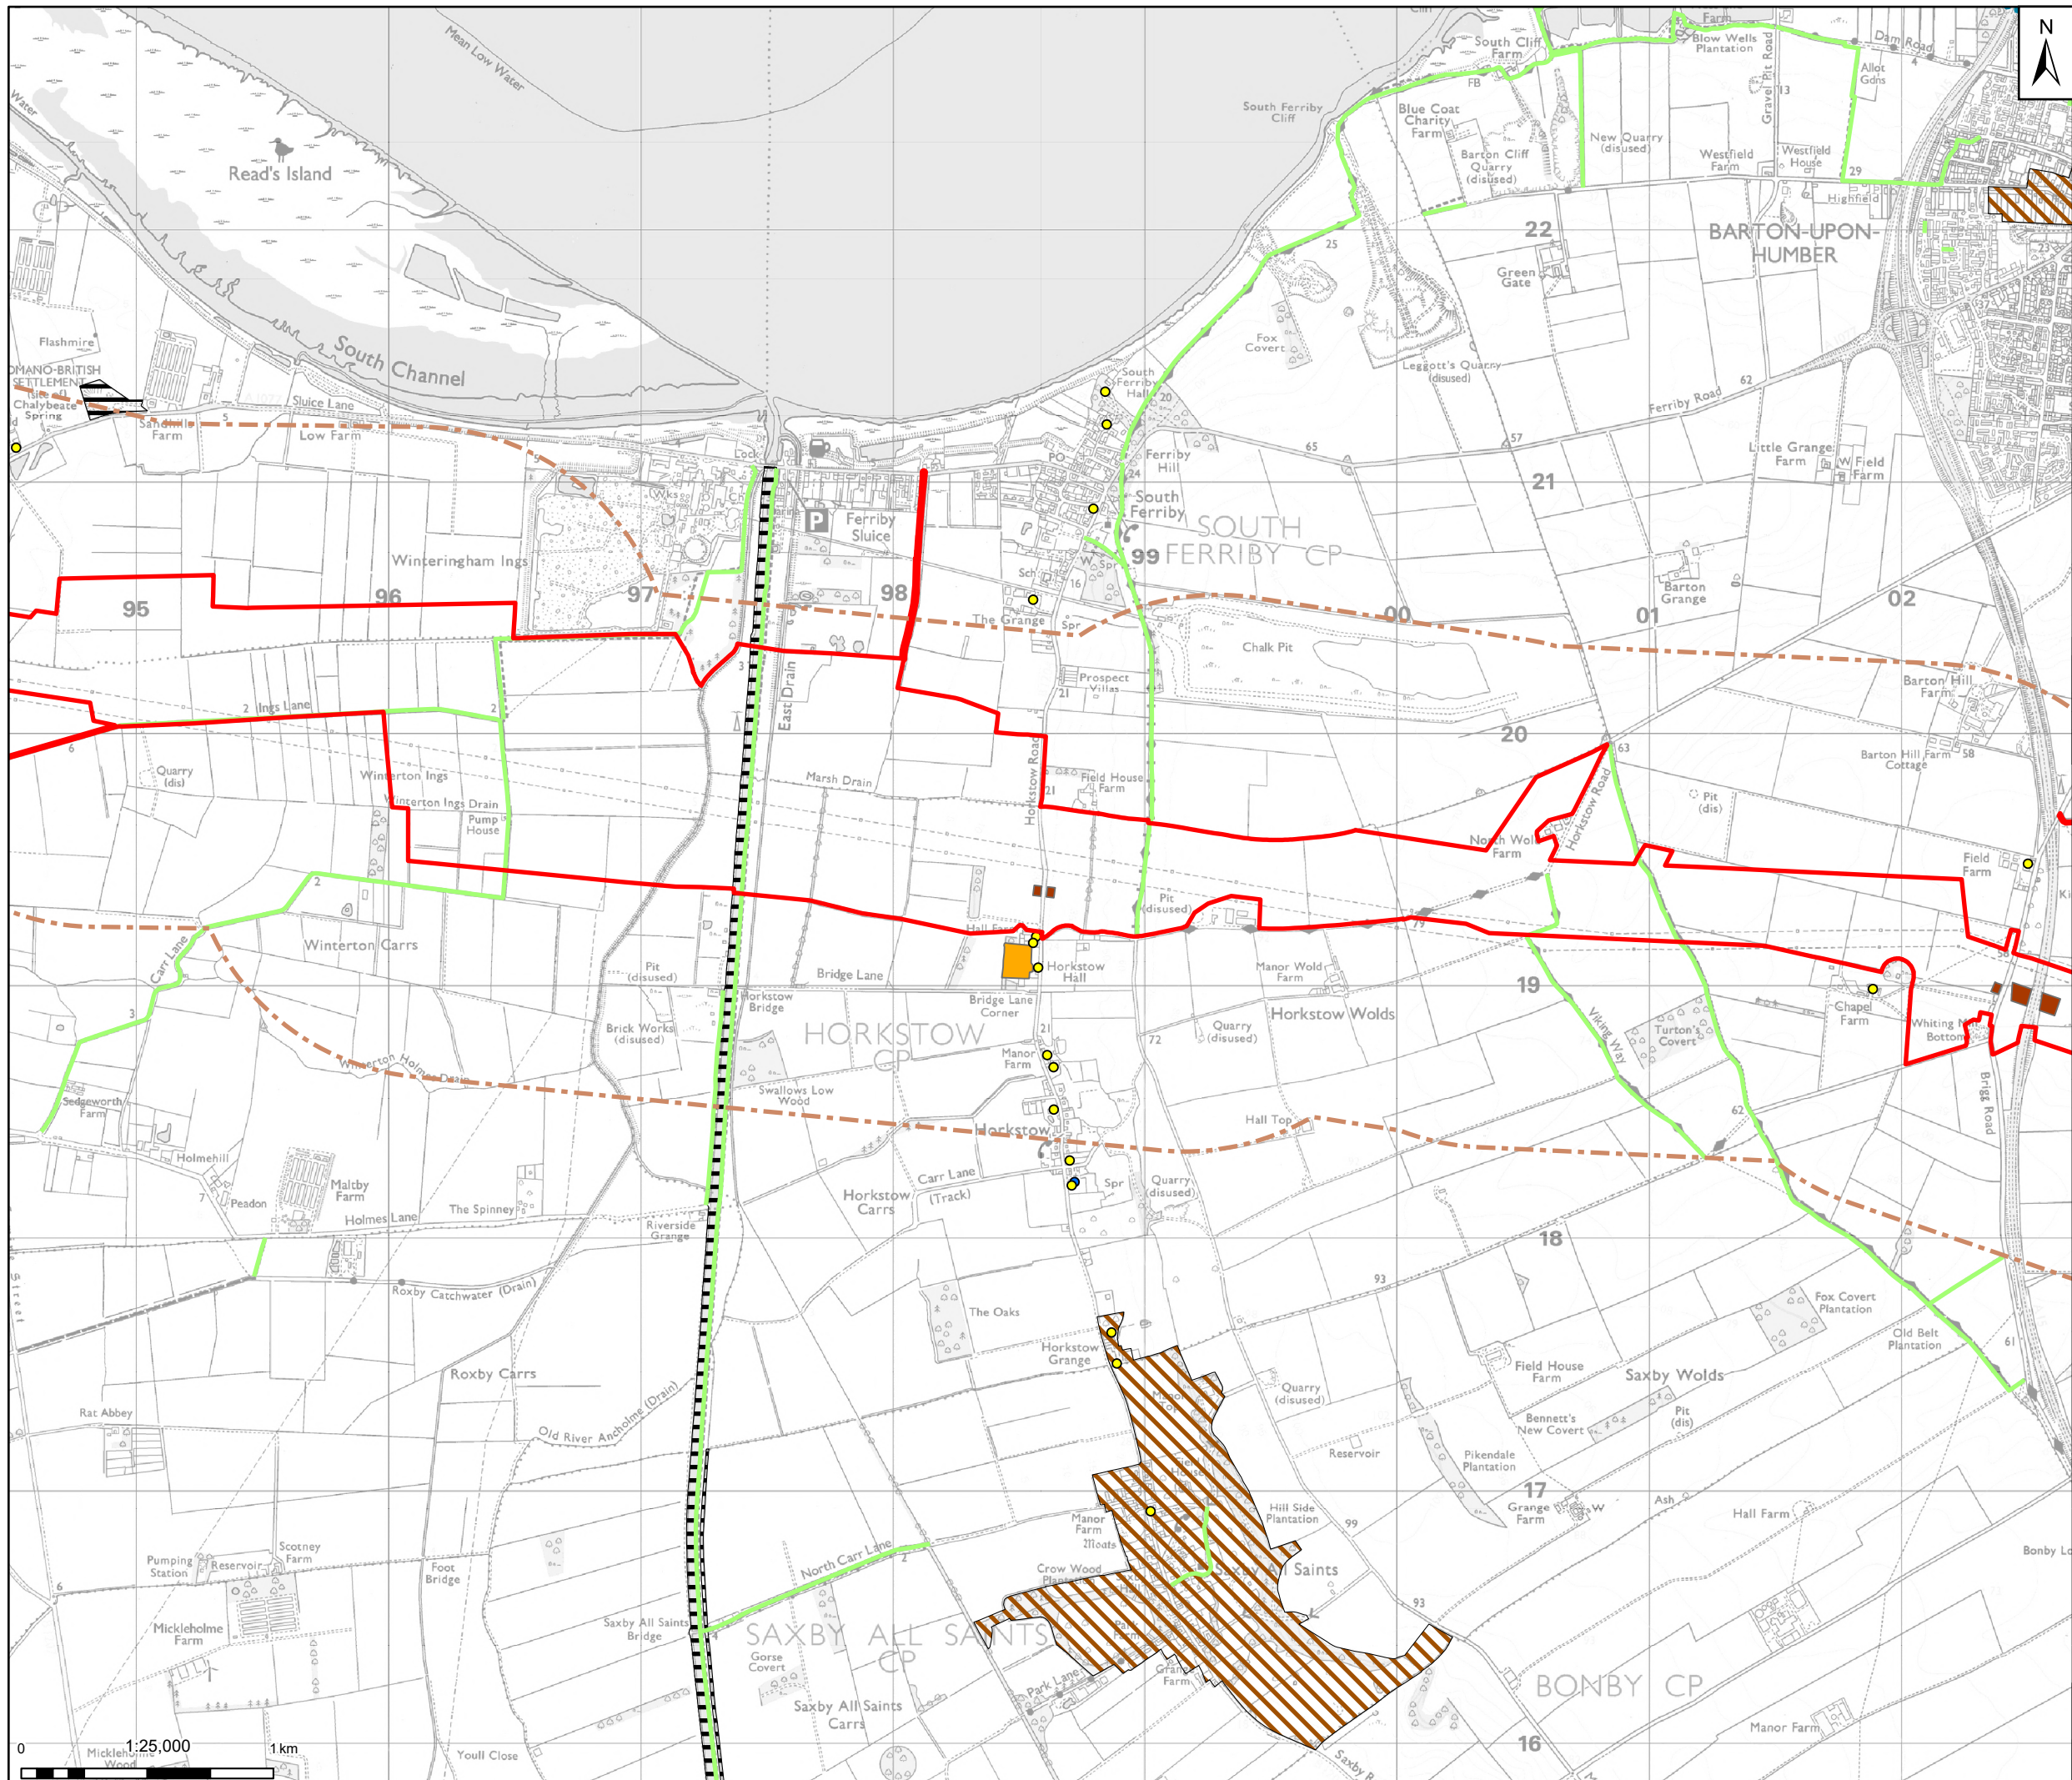

Legend

- Draft Order Limits
- Trenchless Crossing Compound
- Pipeline Study Area (1km)
- Conservation Areas
- Scheduled Monuments
- Local Wildlife Sites
- Listed Building
 - Grade I
 - Grade II
- Public Rights of Way
- National Cycle Network

Notes: Contains OS data © Crown Copyright and database right 2025
 Contains data from OS Zoomstack, Contains public sector information licensed under the Open Government Licence v2.0

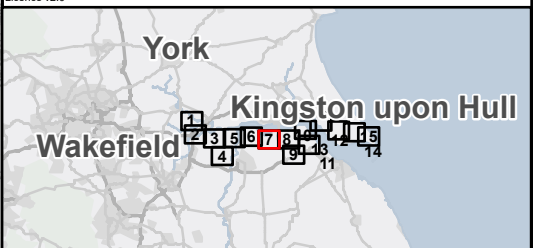

Rev	Date	Description	Drawn	Check	Approv
01	30/09/25	INITIAL ISSUE	MB	LB	JC

Client:

PROJECT: HUMBER CARBON CAPTURE PIPELINE

Northern Endurance Partnership

Site: Humber

Client: Net Zero North Sea Storage Limited
 Chertsey Road
 Sunbury On Thames
 Middlesex
 United Kingdom
 TW16 7BP


ARCADIS


Registered office: 80Fen, 80 Fenchurch Street, London EC3M 4BY
 www.arcadis.com

Coordinating Office: 5th Floor, 401 Faraday Street, Warrington WA3 6GA

Title: **Figure 12.4 Landscape Designations Page 7 of 15**

Designed	M.Z.	Date	30 SEP 25	Signed
Drawn	M.B.	Date	30 SEP 25	Signed
Checked	L.B.	Date	30 SEP 25	Signed
Approved	J.C.	Date	30 SEP 25	Signed
Scale:	1:25,000	Datum:	AOD	
Original Size:	A3	Grid:	OS	
Suitability Code:	S2	Project Number:	30181090	
Suitability Description: For Information				
Drawing Number:	10607856-ARC-EGN-ZZ-DR-ZZ-000XX			Revision: P01

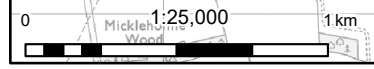


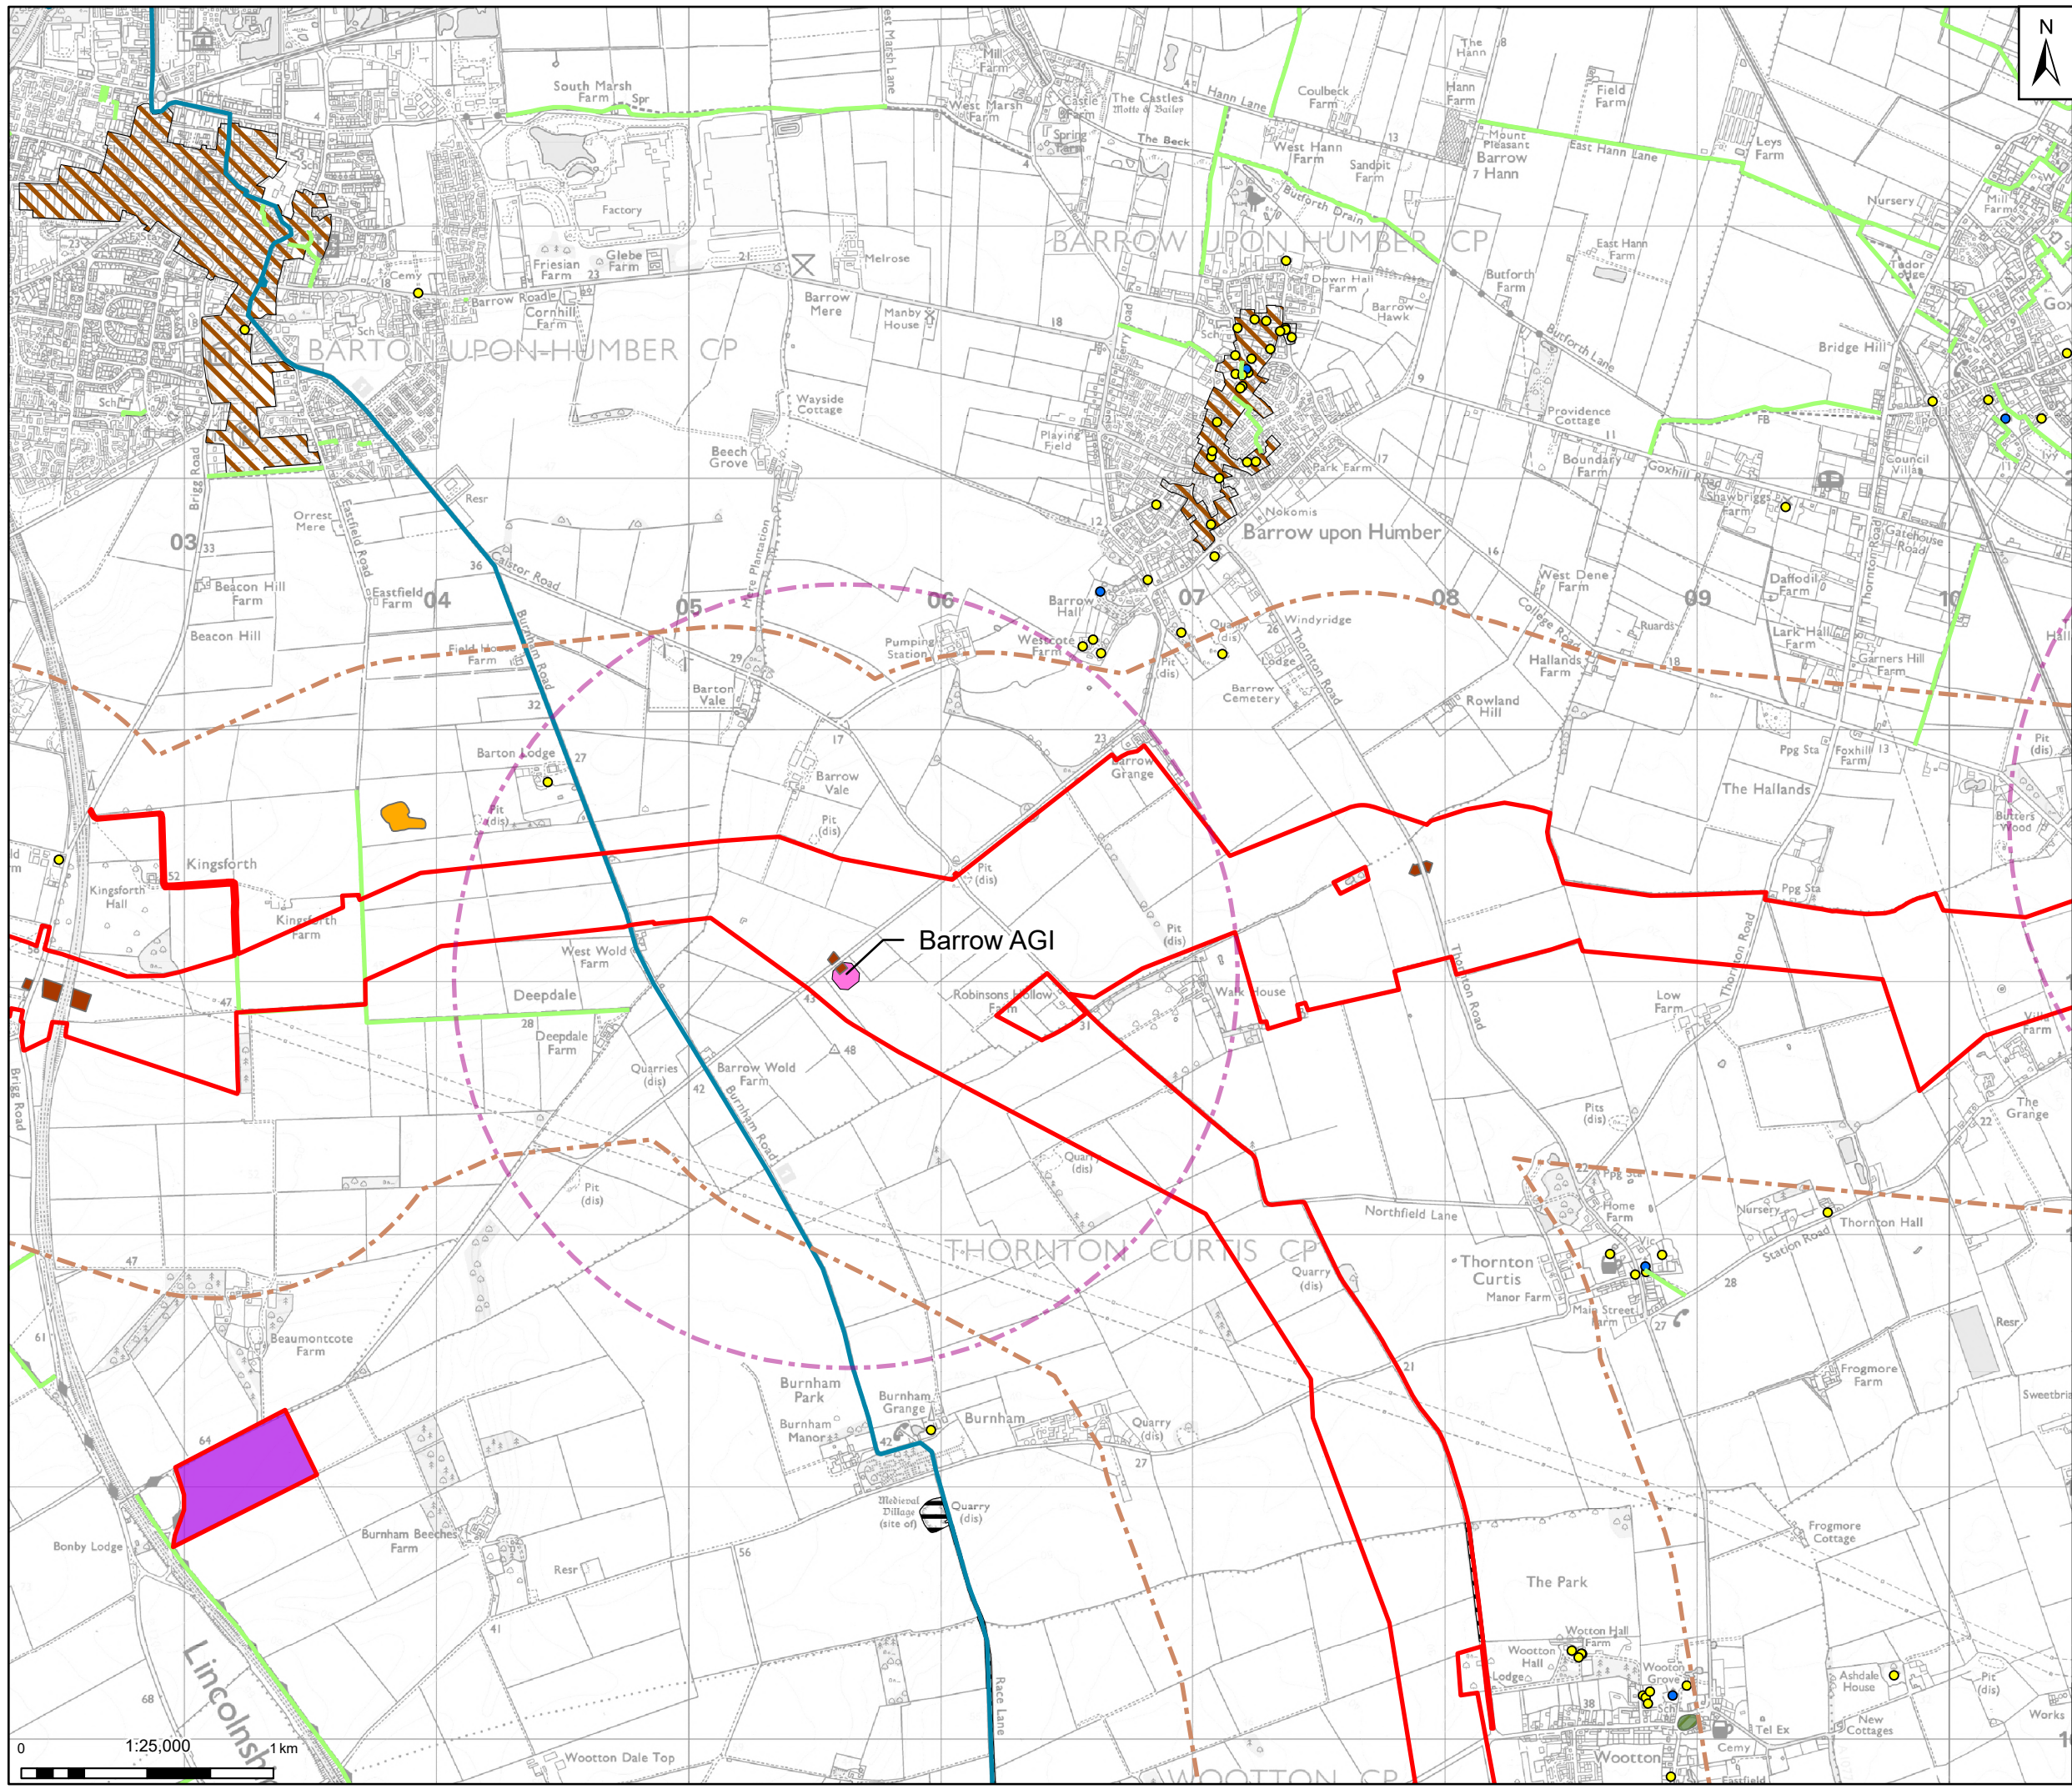

Legend

- Draft Order Limits
- Temporary Construction Compound
- Trenchless Crossing Compound
- Above Ground Installation (AGI)
- AGI Study Area (1.5km)
- Pipeline Study Area (1km)
- Conservation Areas
- Scheduled Monuments
- Local Wildlife Sites
- Common Land
- Open Access Land
- Listed Building
 - Grade I
 - Grade II
- Public Rights of Way
- National Cycle Network

Notes: Contains OS data © Crown Copyright and database right 2025
 Contains data from OS Zoomstack, Contains public sector information licensed under the Open Government Licence v2.0

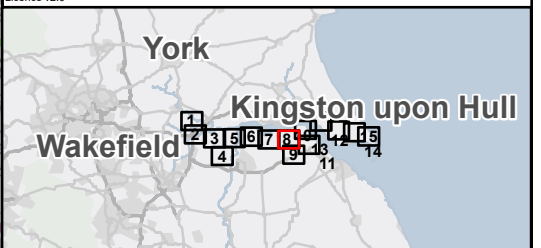

Rev	Date	Description	Drawn	Check	Approv
01	30/09/25	INITIAL ISSUE	MB	LB	JC

Client:

PROJECT: HUMBER CARBON CAPTURE PIPELINE

Northern Endurance Partnership

Site: Humber

Client: Net Zero North Sea Storage Limited
 Chertsey Road
 Sunbury On Thames
 Middlesex
 United Kingdom
 TW16 7BP

ARCADIS

Registered office: 80Fen
 80 Fenchurch Street
 London
 EC3M 4BY

Coordinating Office: 5th Floor
 401 Faraday Street
 Warrington
 WA3 6GA

www.arcadis.com


Title: **Figure 12.4 Landscape Designations Page 8 of 15**


Designed	M.Z.	Date	30 SEP 25	Signed
Drawn	M.B.	Date	30 SEP 25	Signed
Checked	L.B.	Date	30 SEP 25	Signed
Approved	J.C.	Date	30 SEP 25	Signed
Scale:	1:25,000	Datum:	AOD	
Original Size:	A3	Grid:	OS	
Suitability Code:	S2	Project Number:	30181090	

Suitability Description: For Information

Drawing Number: 10607856-ARC-EGN-ZZ-DR-ZZ-000XX

Revision: P01

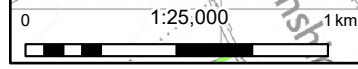


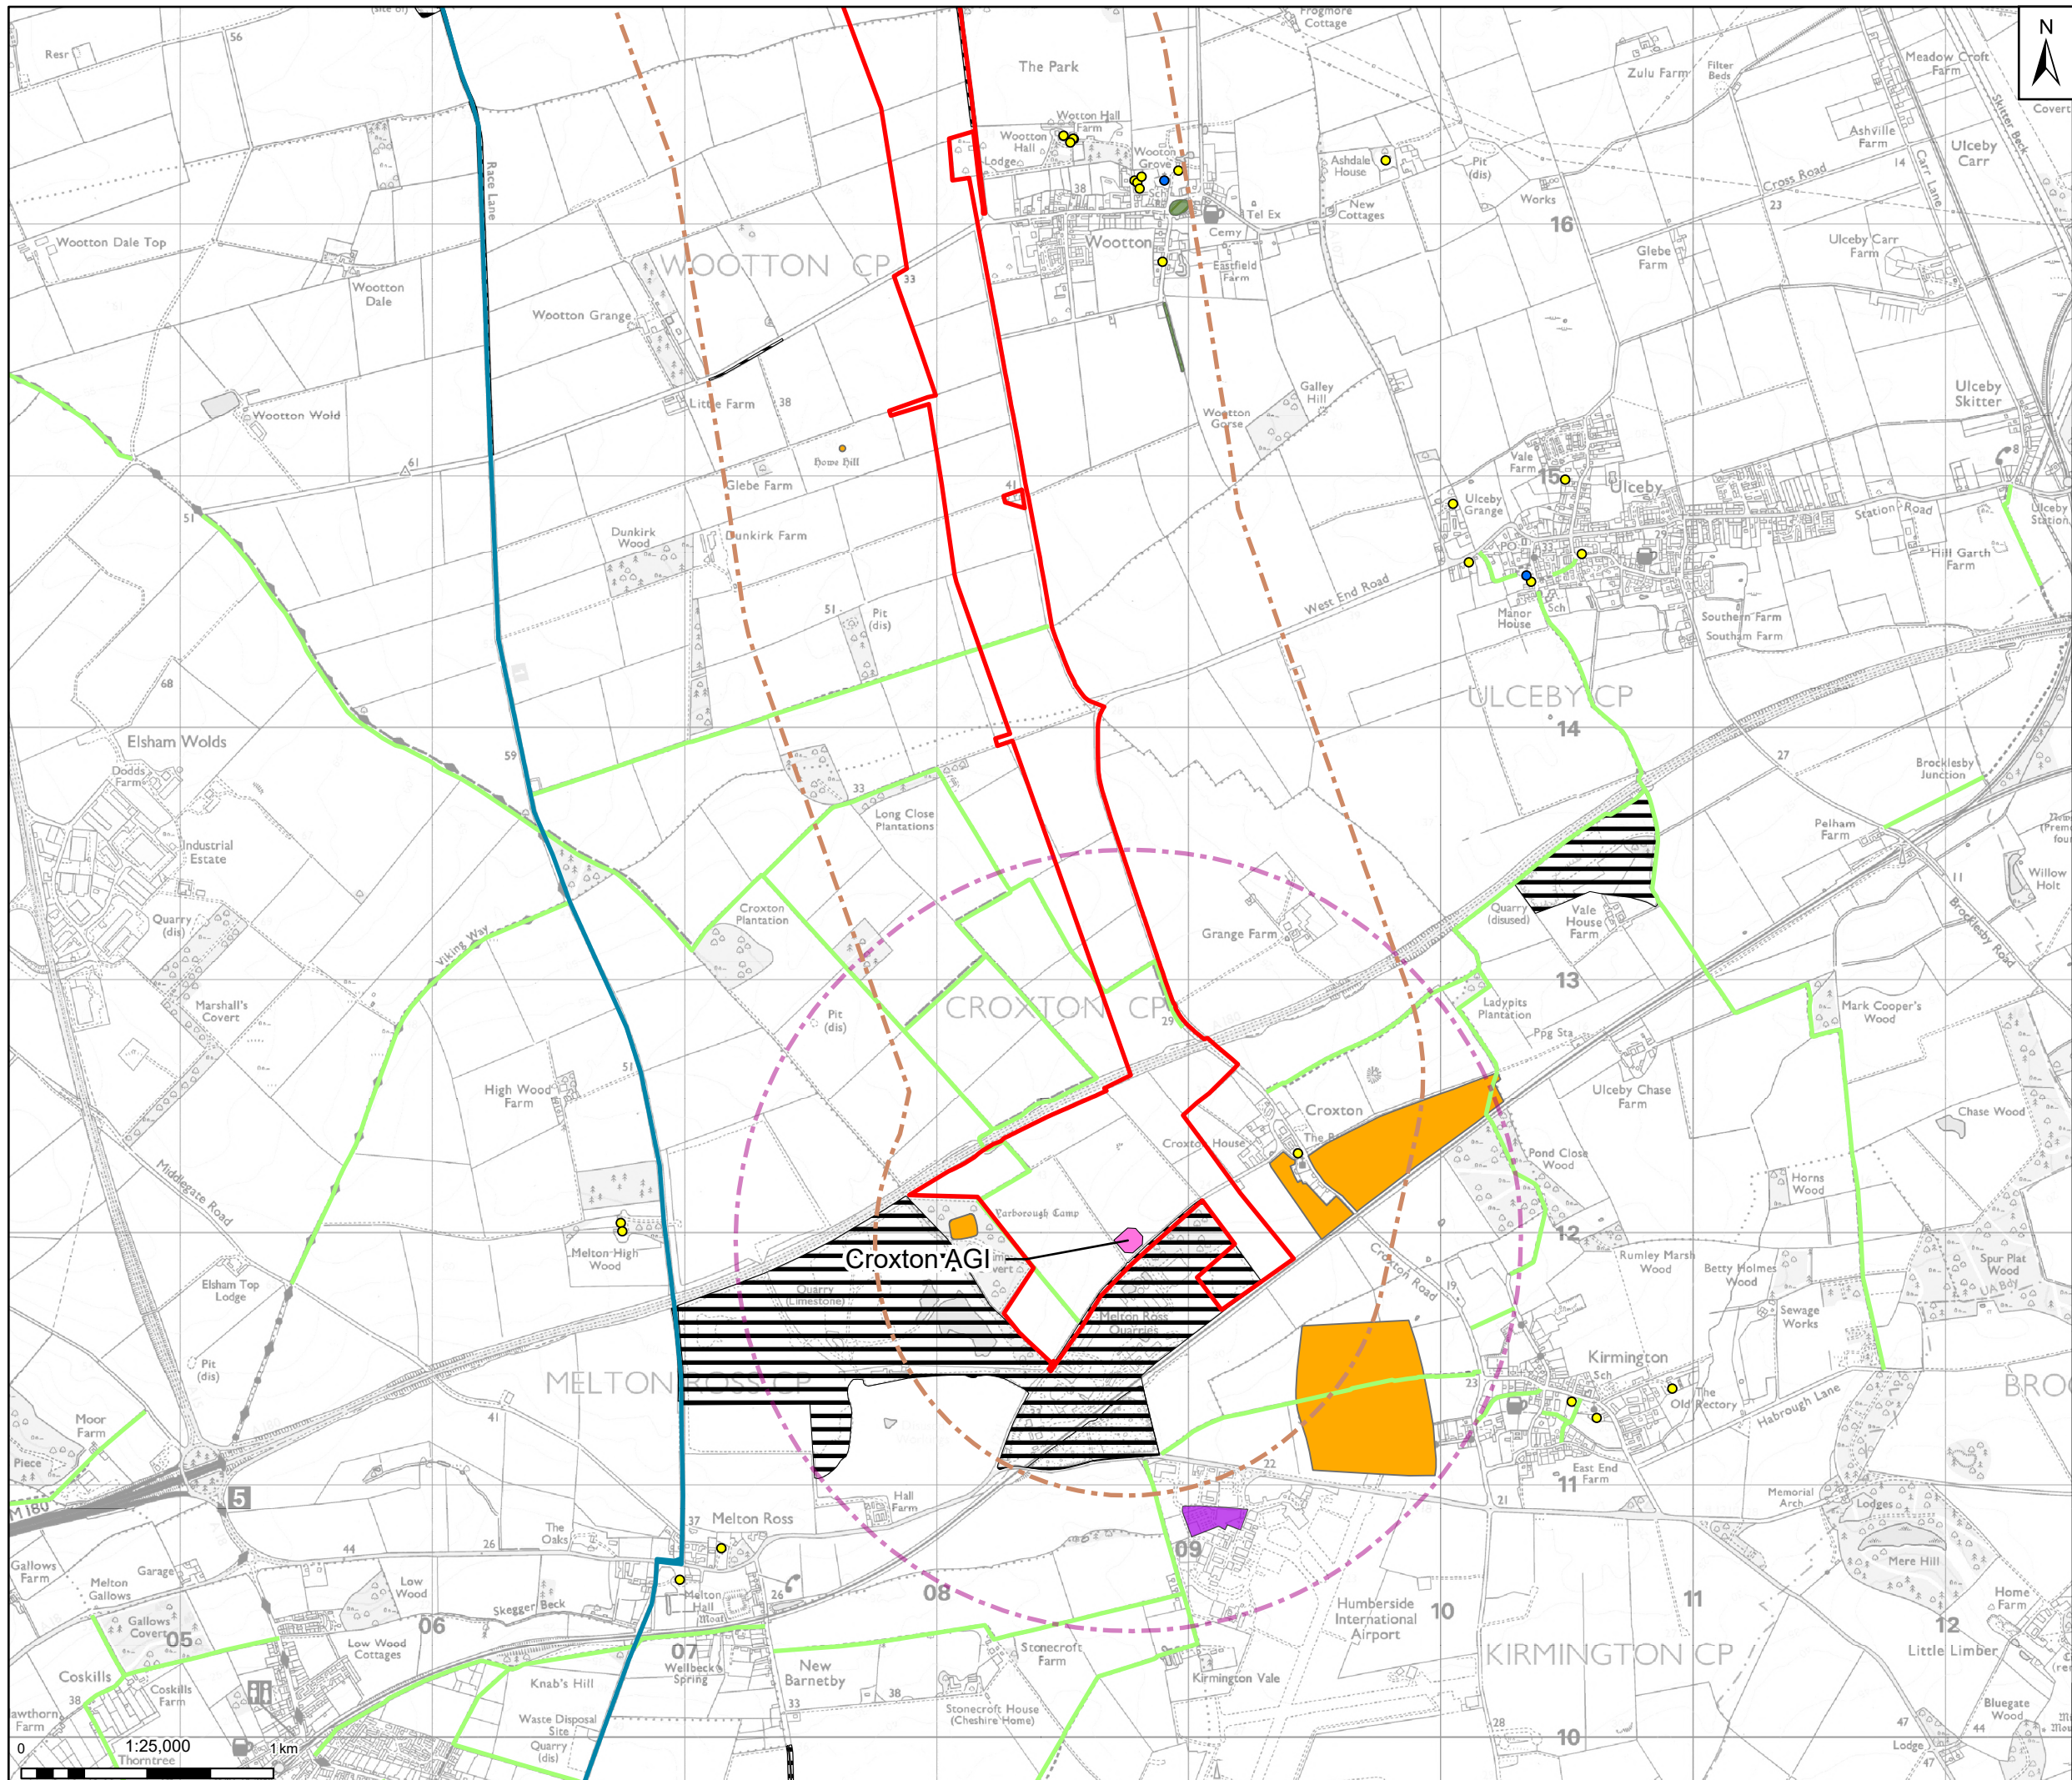

Legend

- Draft Order Limits
- Temporary Construction Compound
- Above Ground Installation (AGI)
- AGI Study Area (1.5km)
- Pipeline Study Area (1km)
- Scheduled Monuments
- Local Wildlife Sites
- Common Land
- Open Access Land
- Listed Building
 - Grade I
 - Grade II
- Public Rights of Way
- National Cycle Network

Notes: Contains OS data © Crown Copyright and database right 2025
 Contains data from OS Zoomstack, Contains public sector information licensed under the Open Government Licence v2.0

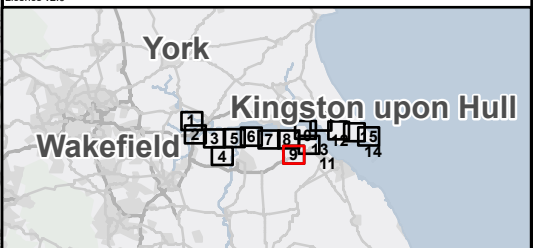

Rev	Date	Description	Drawn	Check	Approv
01	30/09/25	INITIAL ISSUE	MB	LB	JC

Client:

Northern Endurance Partnership

PROJECT: HUMBER CARBON CAPTURE PIPELINE

Site: Humber

Client: Net Zero North Sea Storage Limited
 Chertsey Road
 Sunbury On Thames
 Middlesex
 United Kingdom
 TW16 7BP

ARCADIS

Registered office: 80Fen
 80 Fenchurch Street
 London
 EC3M 4BY

Coordinating Office: 5th Floor
 401 Faraday Street
 Warrington
 WA3 6GA

www.arcadis.com

Title: **Figure 12.4 Landscape Designations Page 9 of 15**


Designed	M.Z.	Date	30 SEP 25	Signed
Drawn	M.B.	Date	30 SEP 25	Signed
Checked	L.B.	Date	30 SEP 25	Signed
Approved	J.C.	Date	30 SEP 25	Signed
Scale:	1:25,000	Datum:	AOD	
Original Size:	A3	Grid:	OS	
Suitability Code:	S2	Project Number:	30181090	

Suitability Description: **For Information**

Drawing Number: 10607856-ARC-EGN-ZZ-DR-ZZ-000XX

Revision: **P01**




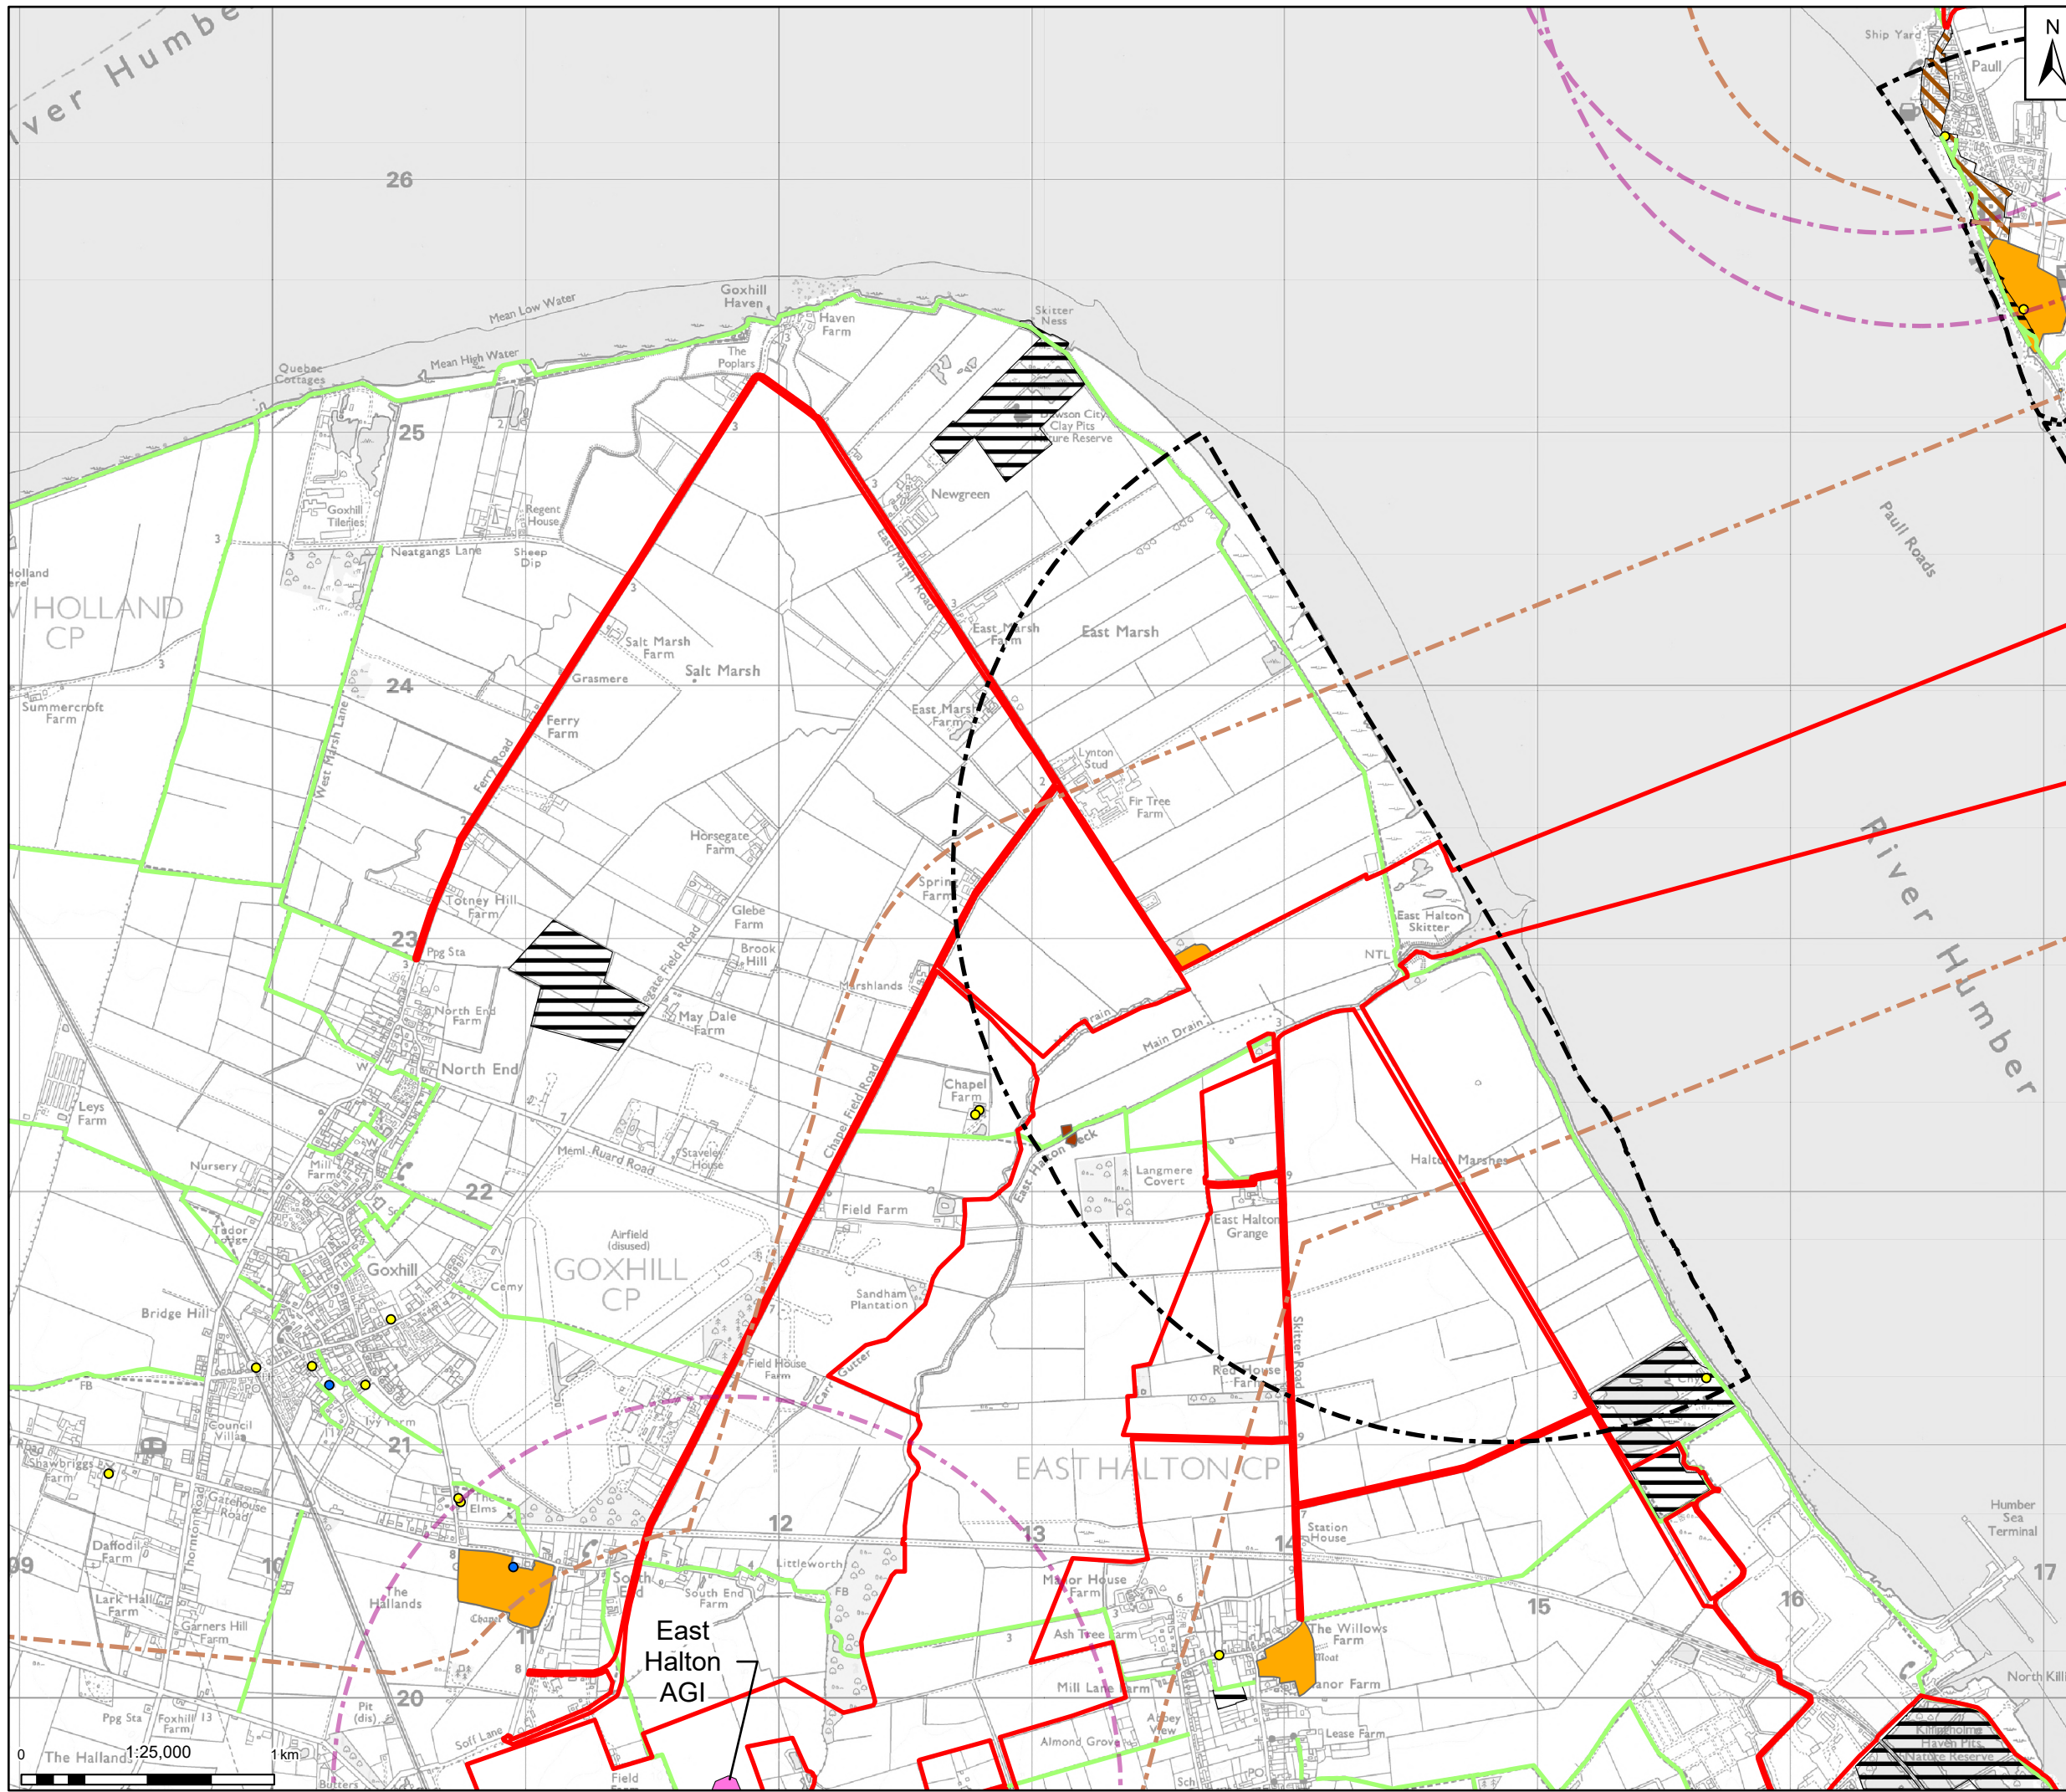

Legend


- Draft Order Limits
- Trenchless Crossing Compound
- Above Ground Installation (AGI)
- AGI Study Area (1.5km)
- Pipeline Study Area (1km)
- Conservation Areas
- Scheduled Monuments
- Local Wildlife Sites
- Listed Building
 - Grade I
 - Grade II
- Public Rights of Way

Notes: Contains OS data © Crown Copyright and database right 2025
Contains data from OS Zoomstack, Contains public sector information licensed under the Open Government Licence v2.0

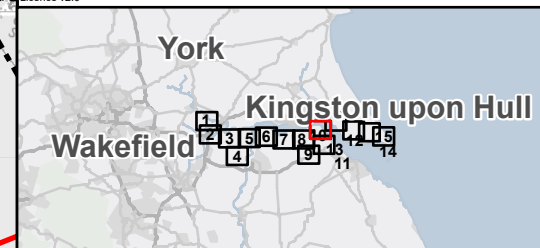

Rev	Date	Description	Drawn	Check	Approv
01	30/09/25	INITIAL ISSUE	MB	LB	JC


Client:



Northern Endurance Partnership

PROJECT:
HUMBER CARBON CAPTURE PIPELINE

Site Humber	Client Net Zero North Sea Storage Limited Chertsey Road Sunbury On Thames Middlesex United Kingdom TW16 7BP
-----------------------	--



Registered office: 80Fen, 80 Fenchurch Street, London EC3M 4BY
Coordinating Office: 5th Floor, 401 Faraday Street, Warrington WA3 6GA
www.arcadis.com


Title:


**Figure 12.4
Landscape Designations
Page 10 of 15**

Designed	M.Z.	Date	30 SEP 25	Signed
Drawn	M.B.	Date	30 SEP 25	Signed
Checked	L.B.	Date	30 SEP 25	Signed
Approved	J.C.	Date	30 SEP 25	Signed
Scale:	1:25,000	Datum:	AOD	
Original Size:	A3	Grid:	OS	
Suitability Code:	S2	Project Number:	30181090	

For Information

Drawing Number: 10607856-ARC-EGN-ZZ-DR-ZZ-000XX Revision: P01

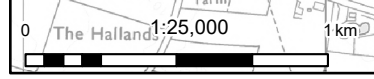


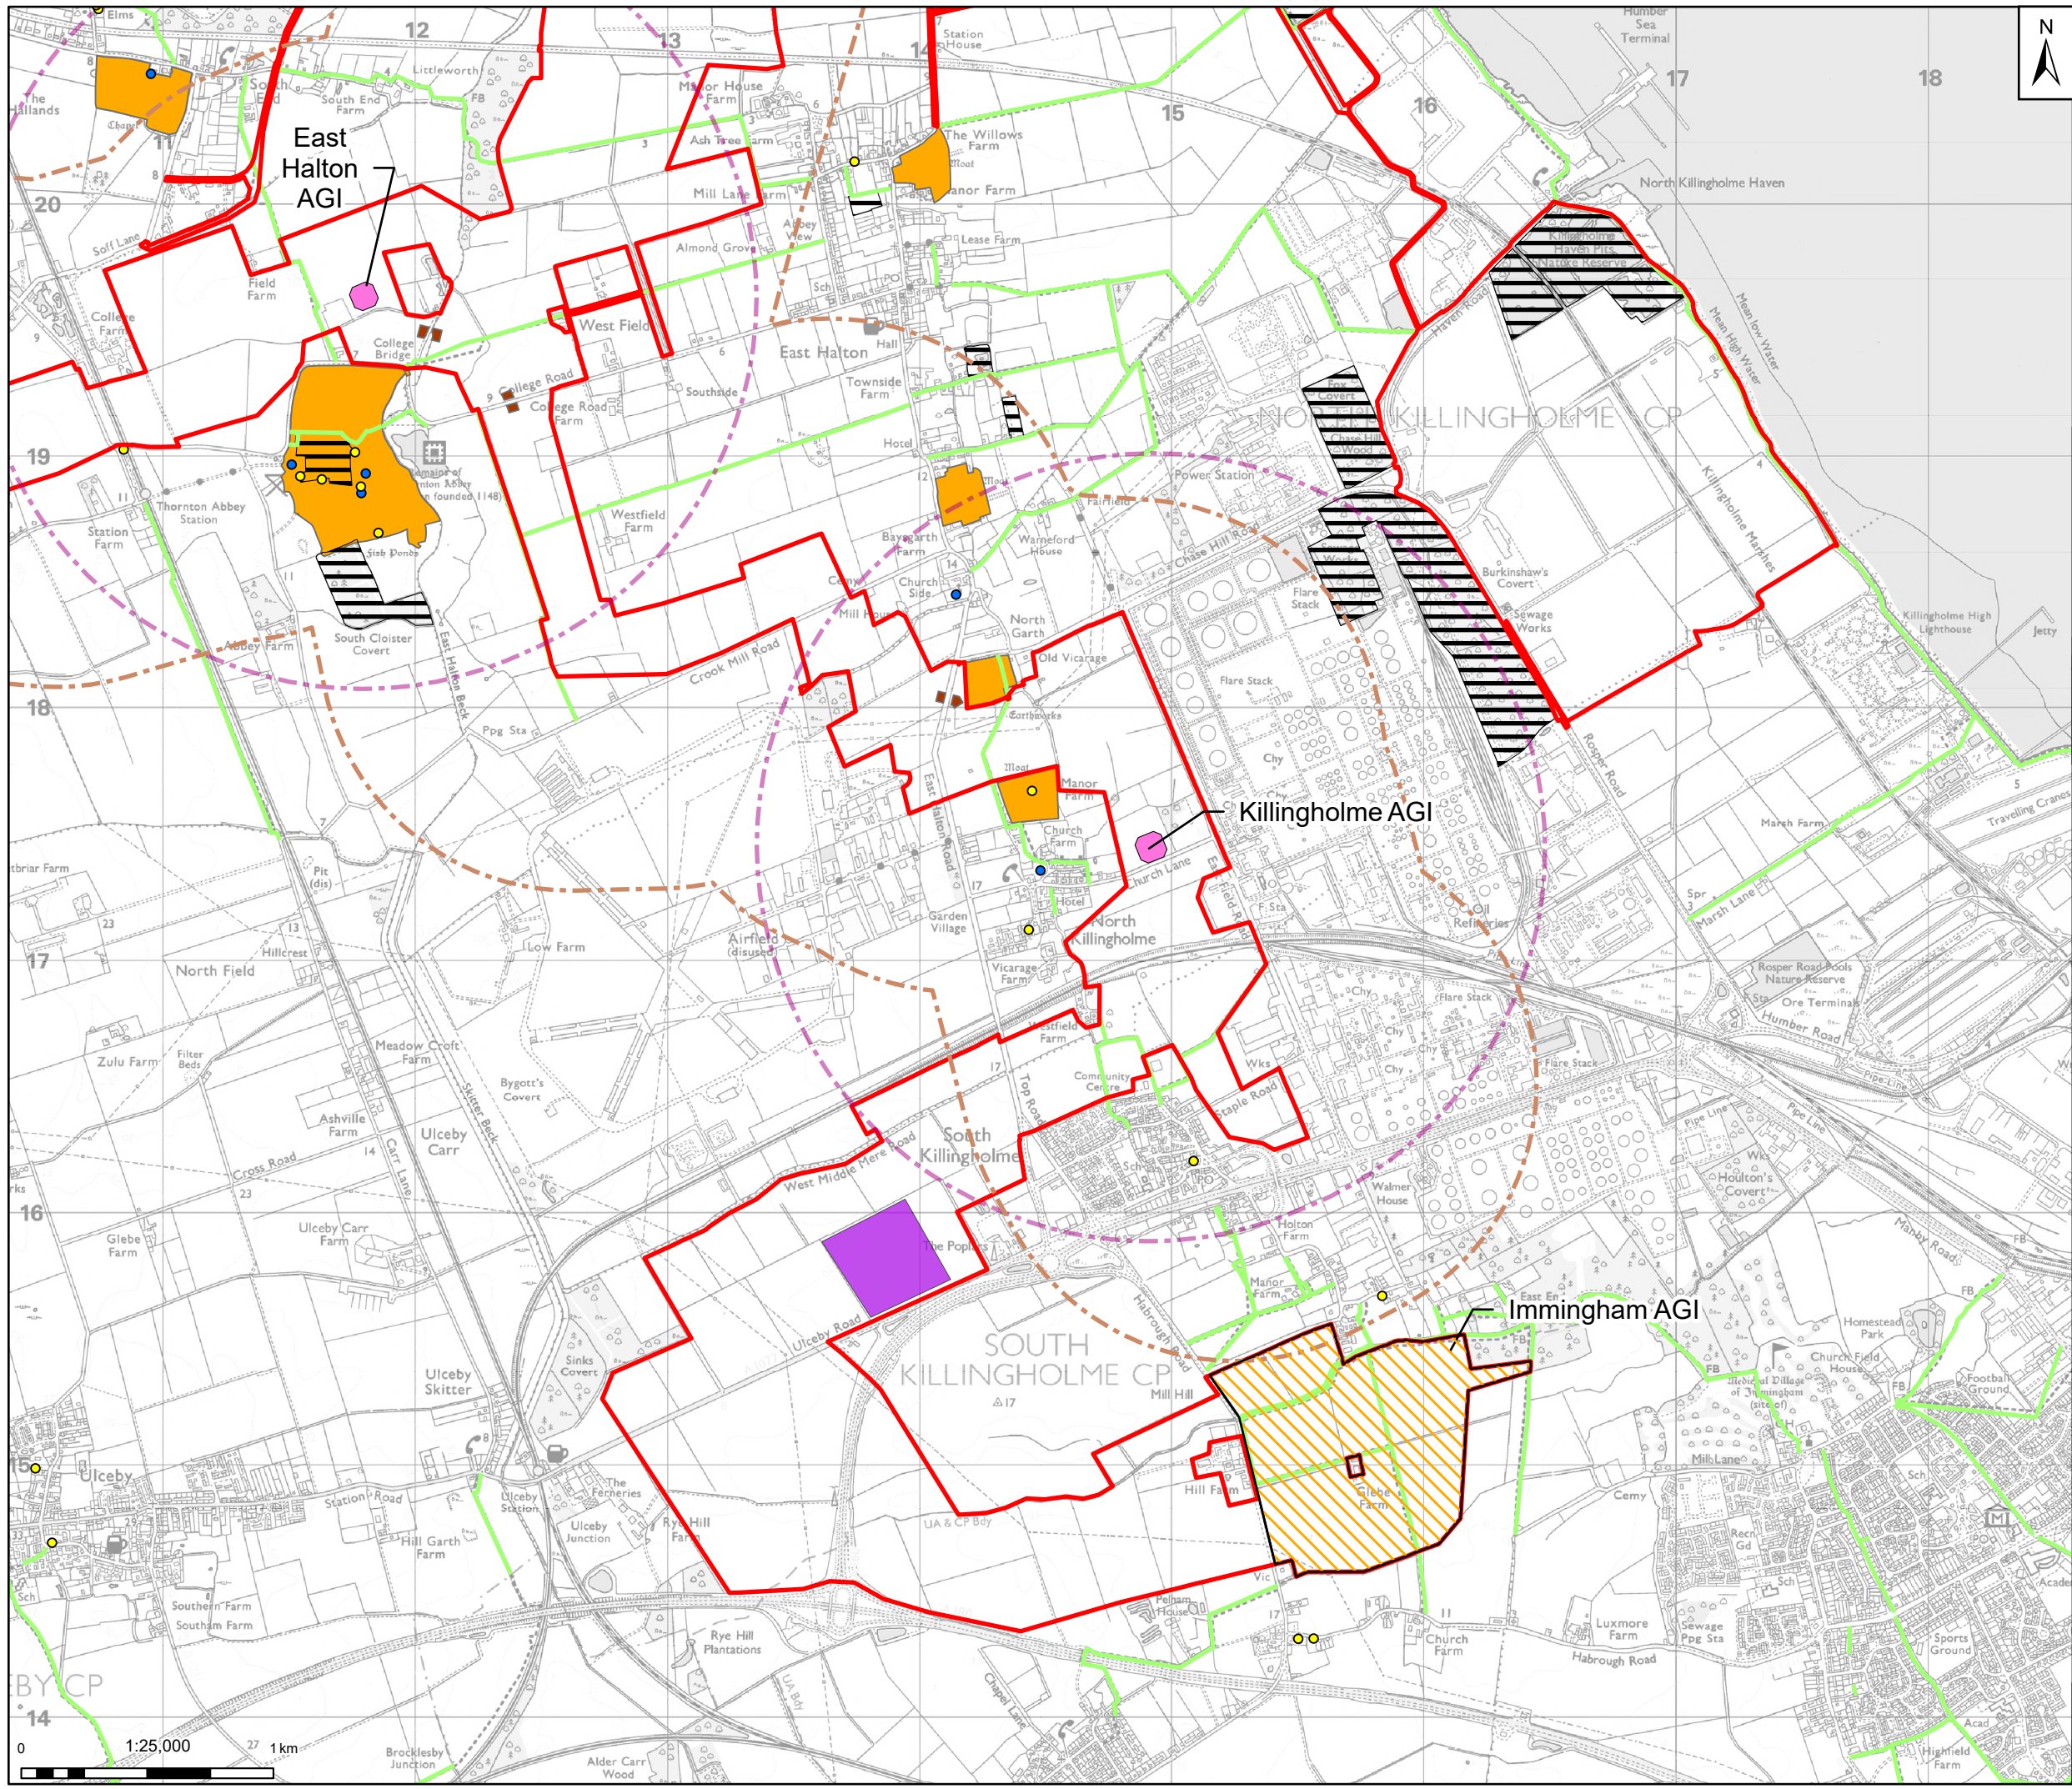

Legend

- Draft Order Limits
- Temporary Construction Compound
- Trenchless Crossing Compound
- Above Ground Installation (AGI)
- AGI Study Area (1.5km)
- Pipeline Study Area (1km)
- Scheduled Monuments
- Local Wildlife Sites
- Listed Building
 - Grade I
 - Grade II
- Public Rights of Way
- Search Area for AGI

Notes: Contains OS data © Crown Copyright and database right 2025
 Contains data from OS Zoomstack, Contains public sector information licensed under the Open Government Licence v2.0

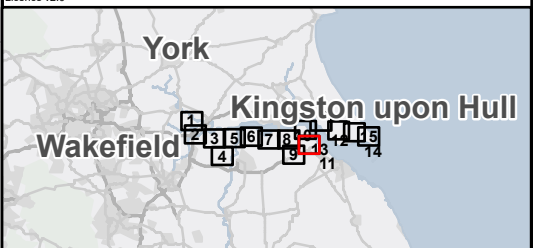

Rev	Date	Description	Drawn	Check	Approv
01	30/09/25	INITIAL ISSUE	MB	LB	JC

Client:

PROJECT: HUMBER CARBON CAPTURE PIPELINE

Northern Endurance Partnership

Site: Humber

Client: Net Zero North Sea Storage Limited
 Chertsey Road
 Sunbury On Thames
 Middlesex
 United Kingdom
 TW16 7BP

ARCADIS

Registered office: 80Fen, 80 Fenchurch Street, London EC3M 4BY
 Coordinating Office: 5th Floor, 401 Faraday Street, Warrington WA3 6GA
www.arcadis.com


Title: **Figure 12.4 Landscape Designations Page 11 of 15**

Designed	M.Z.	Date	30 SEP 25	Signed
Drawn	M.B.	Date	30 SEP 25	Signed
Checked	L.B.	Date	30 SEP 25	Signed
Approved	J.C.	Date	30 SEP 25	Signed
Scale:	1:25,000	Datum:	AOD	
Original Size:	A3	Grid:	OS	
Suitability Code:	S2	Project Number:	30181090	

For Information

Drawing Number: 10607856-ARC-EGN-ZZ-DR-ZZ-000XX
 Revision: P01




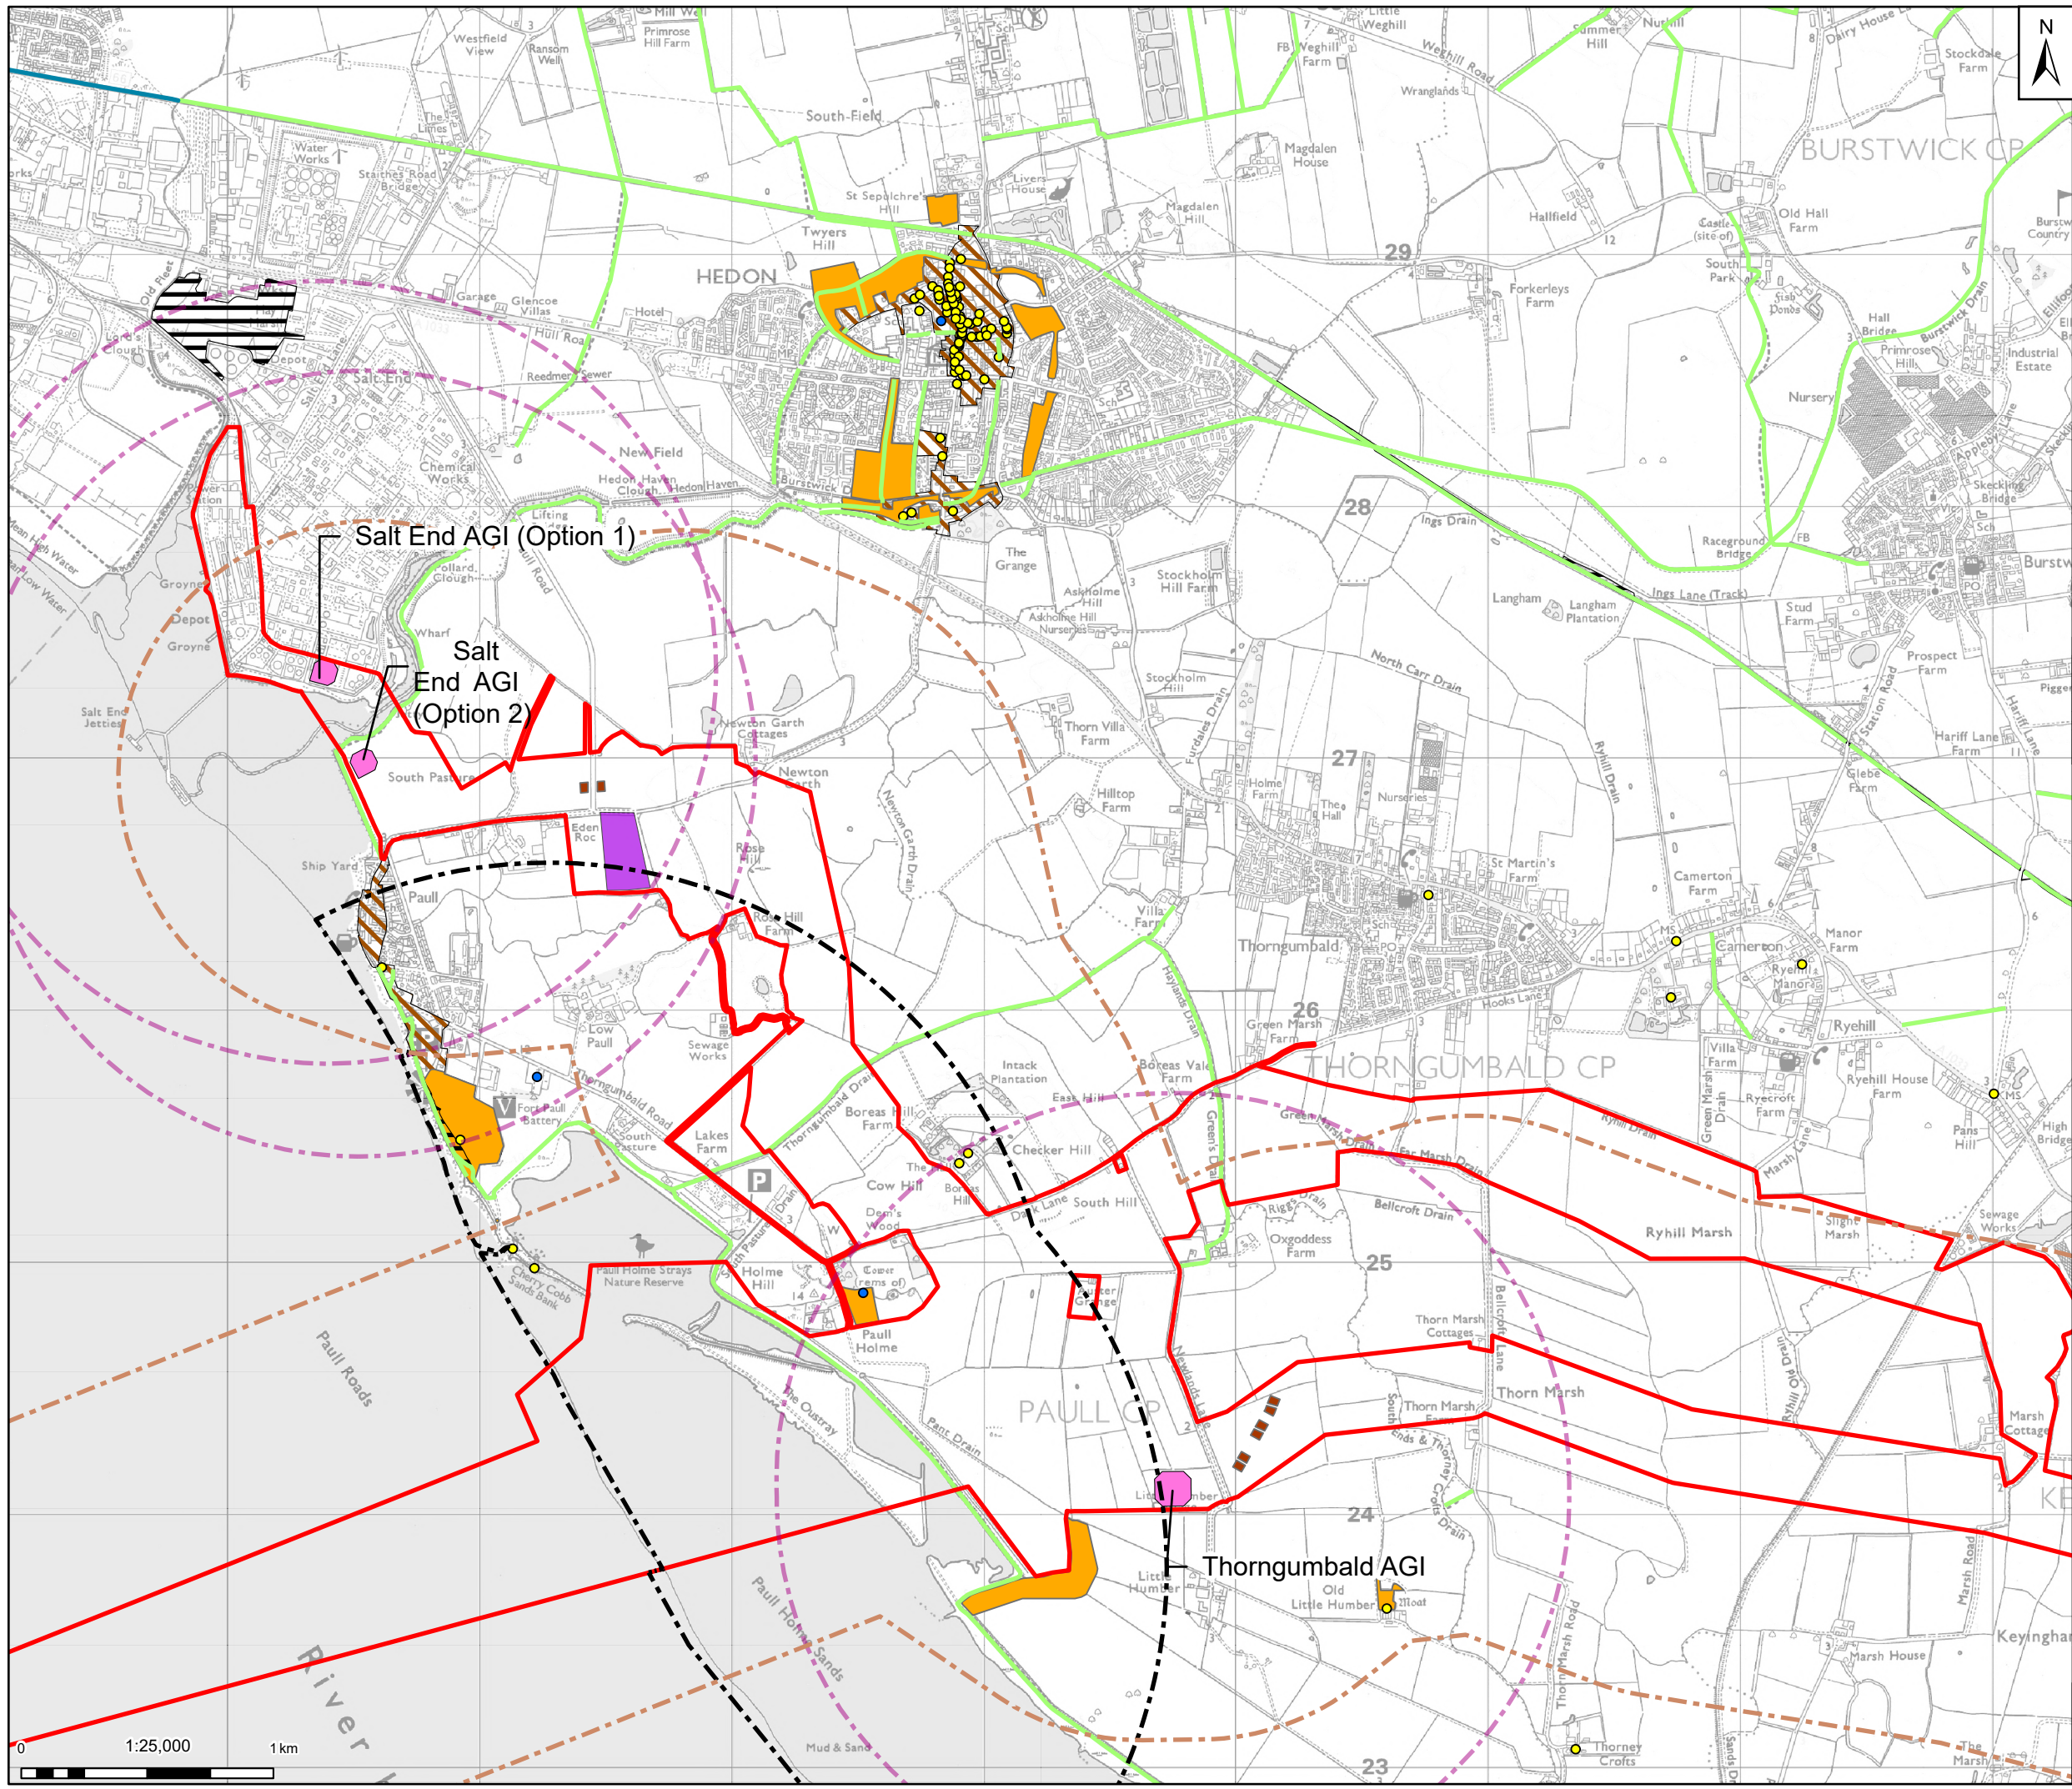

Legend

- Draft Order Limits
- Temporary Construction Compound
- Trenchless Crossing Compound
- Above Ground Installation (AGI)
- AGI Study Area (1.5km)
- Pipeline Study Area (1km)
- Conservation Areas
- Scheduled Monuments
- Local Wildlife Sites
- Listed Building
 - Grade I
 - Grade II
- Public Rights of Way
- National Cycle Network

Notes: Contains OS data © Crown Copyright and database right 2025
 Contains data from OS Zoomstack, Contains public sector information licensed under the Open Government Licence v2.0

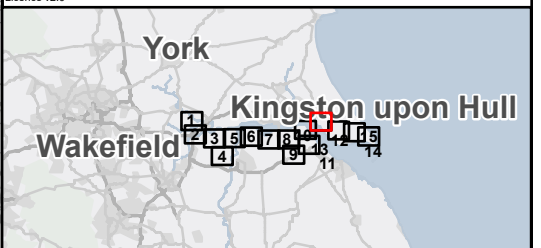

Rev	Date	Description	Drawn	Check	Approv
01	30/09/25	INITIAL ISSUE	MB	LB	JC

Client:

PROJECT: HUMBER CARBON CAPTURE PIPELINE

Northern Endurance Partnership

Site: Humber

Client: Net Zero North Sea Storage Limited
 Chertsey Road
 Sunbury On Thames
 Middlesex
 United Kingdom
 TW16 7BP

ARCADIS

Registered office: 80Fen, 80 Fenchurch Street, London EC3M 4BY
 Coordinating Office: 5th Floor, 401 Faraday Street, Warrington WA3 6GA
www.arcadis.com


Title: **Figure 12.4 Landscape Designations Page 12 of 15**

Designed	M.Z.	Date: 30 SEP 25	Signed
Drawn	M.B.	Date: 30 SEP 25	Signed
Checked	L.B.	Date: 30 SEP 25	Signed
Approved	J.C.	Date: 30 SEP 25	Signed
Scale:	1:25,000	Datum:	AOD
Original Size:	A3	Grid:	OS
Suitability Code:	S2	Project Number:	30181090

Suitability Description: **For Information**

Drawing Number: 10607856-ARC-EGN-ZZ-DR-ZZ-000XX
 Revision: P01



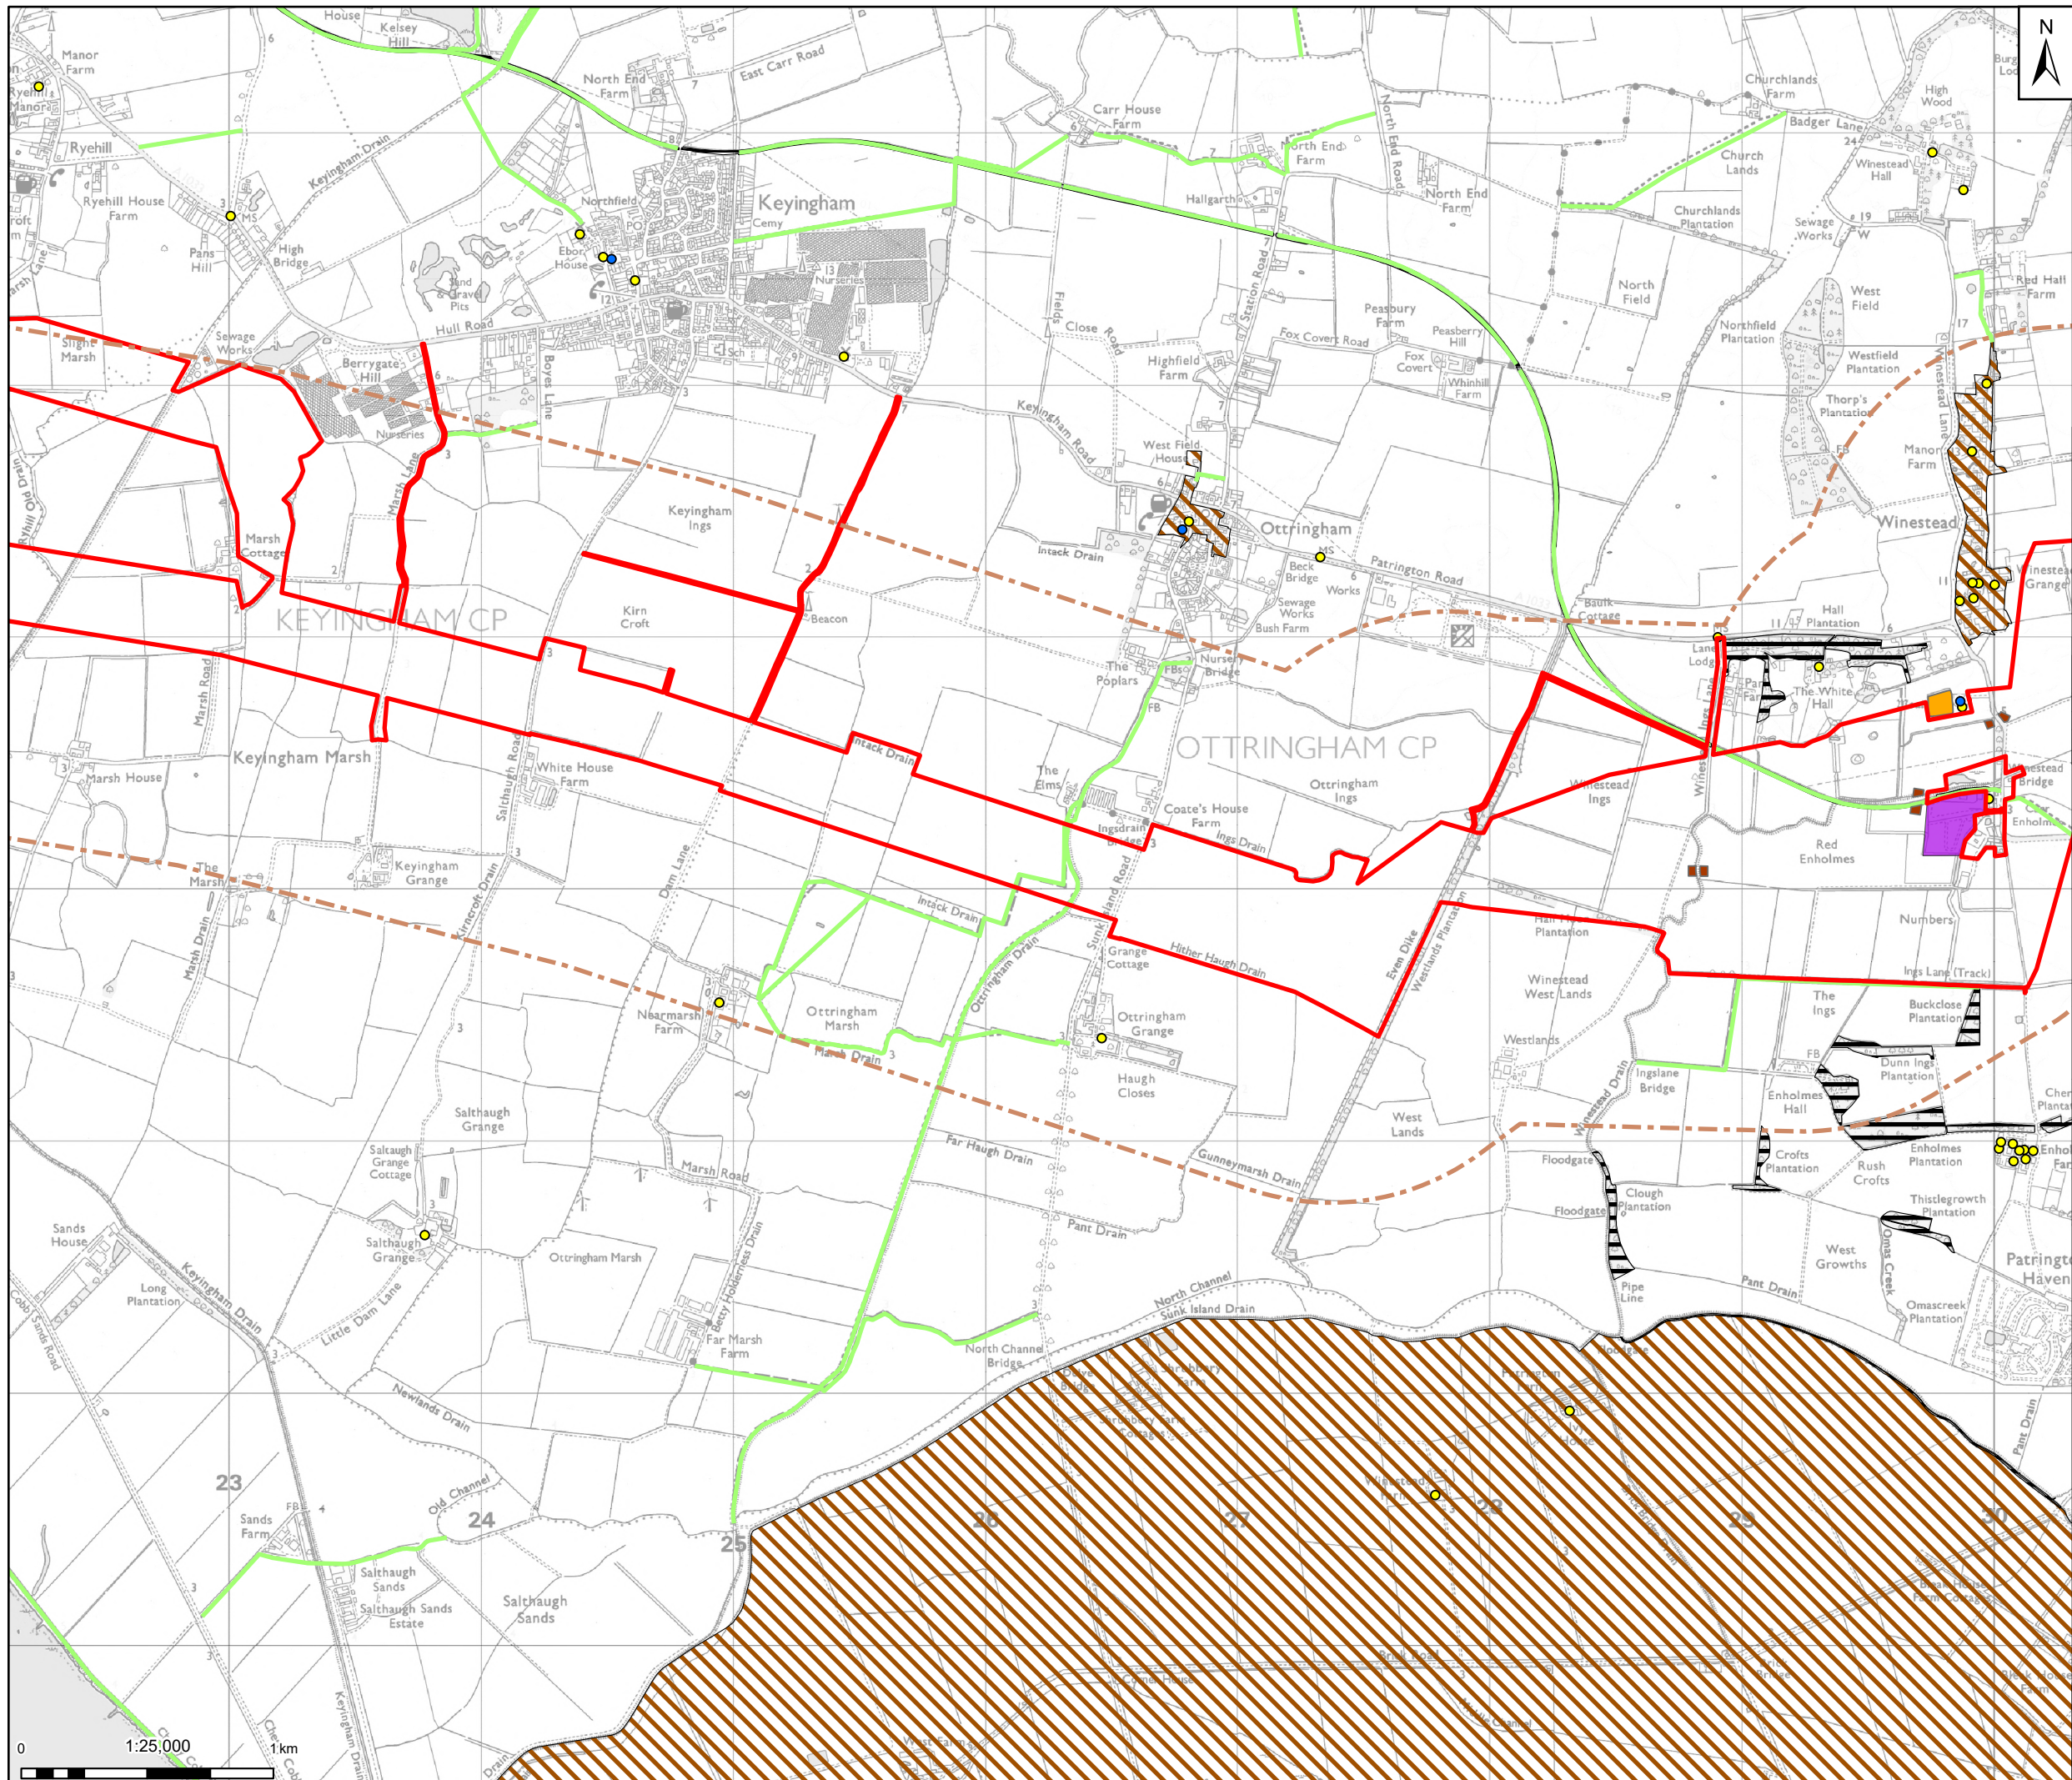

Legend


- Draft Order Limits
- Temporary Construction Compound
- Trenchless Crossing Compound
- Pipeline Study Area (1km)
- Conservation Areas
- Scheduled Monuments
- Local Wildlife Sites

Listed Building

- Grade I
- Grade II

Public Rights of Way

Notes: Contains OS data © Crown Copyright and database right 2025. Contains data from OS Zoomstack, Contains public sector information licensed under the Open Government Licence v2.0.

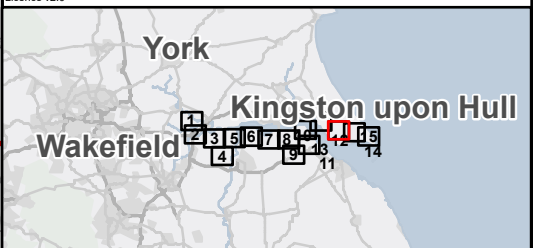

Rev	Date	Description	Drawn	Check	Approv
01	30/09/25	INITIAL ISSUE	MB	LB	JC

Client:

PROJECT: HUMBER CARBON CAPTURE PIPELINE

Northern Endurance Partnership

Site: Humber

Client: Net Zero North Sea Storage Limited
Chertsey Road
Sunbury On Thames
Middlesex
United Kingdom
TW16 7BP

ARCADIS


Registered office: 80Fen, 80 Fenchurch Street, London EC3M 4BY
Coordinating Office: 5th Floor, 401 Faraday Street, Warrington, Warrington WA3 6GA
www.arcadis.com

Title: **Figure 12.4 Landscape Designations Page 13 of 15**

Designed	M.Z.	Date	30 SEP 25	Signed
Drawn	M.B.	Date	30 SEP 25	Signed
Checked	L.B.	Date	30 SEP 25	Signed
Approved	J.C.	Date	30 SEP 25	Signed
Scale:	1:25,000	Datum:	AOD	
Original Size:	A3	Grid:	OS	
Suitability Code:	S2	Project Number:	30181090	

For Information


Drawing Number: 10607856-ARC-EGN-ZZ-DR-ZZ-000XX
Revision: P01

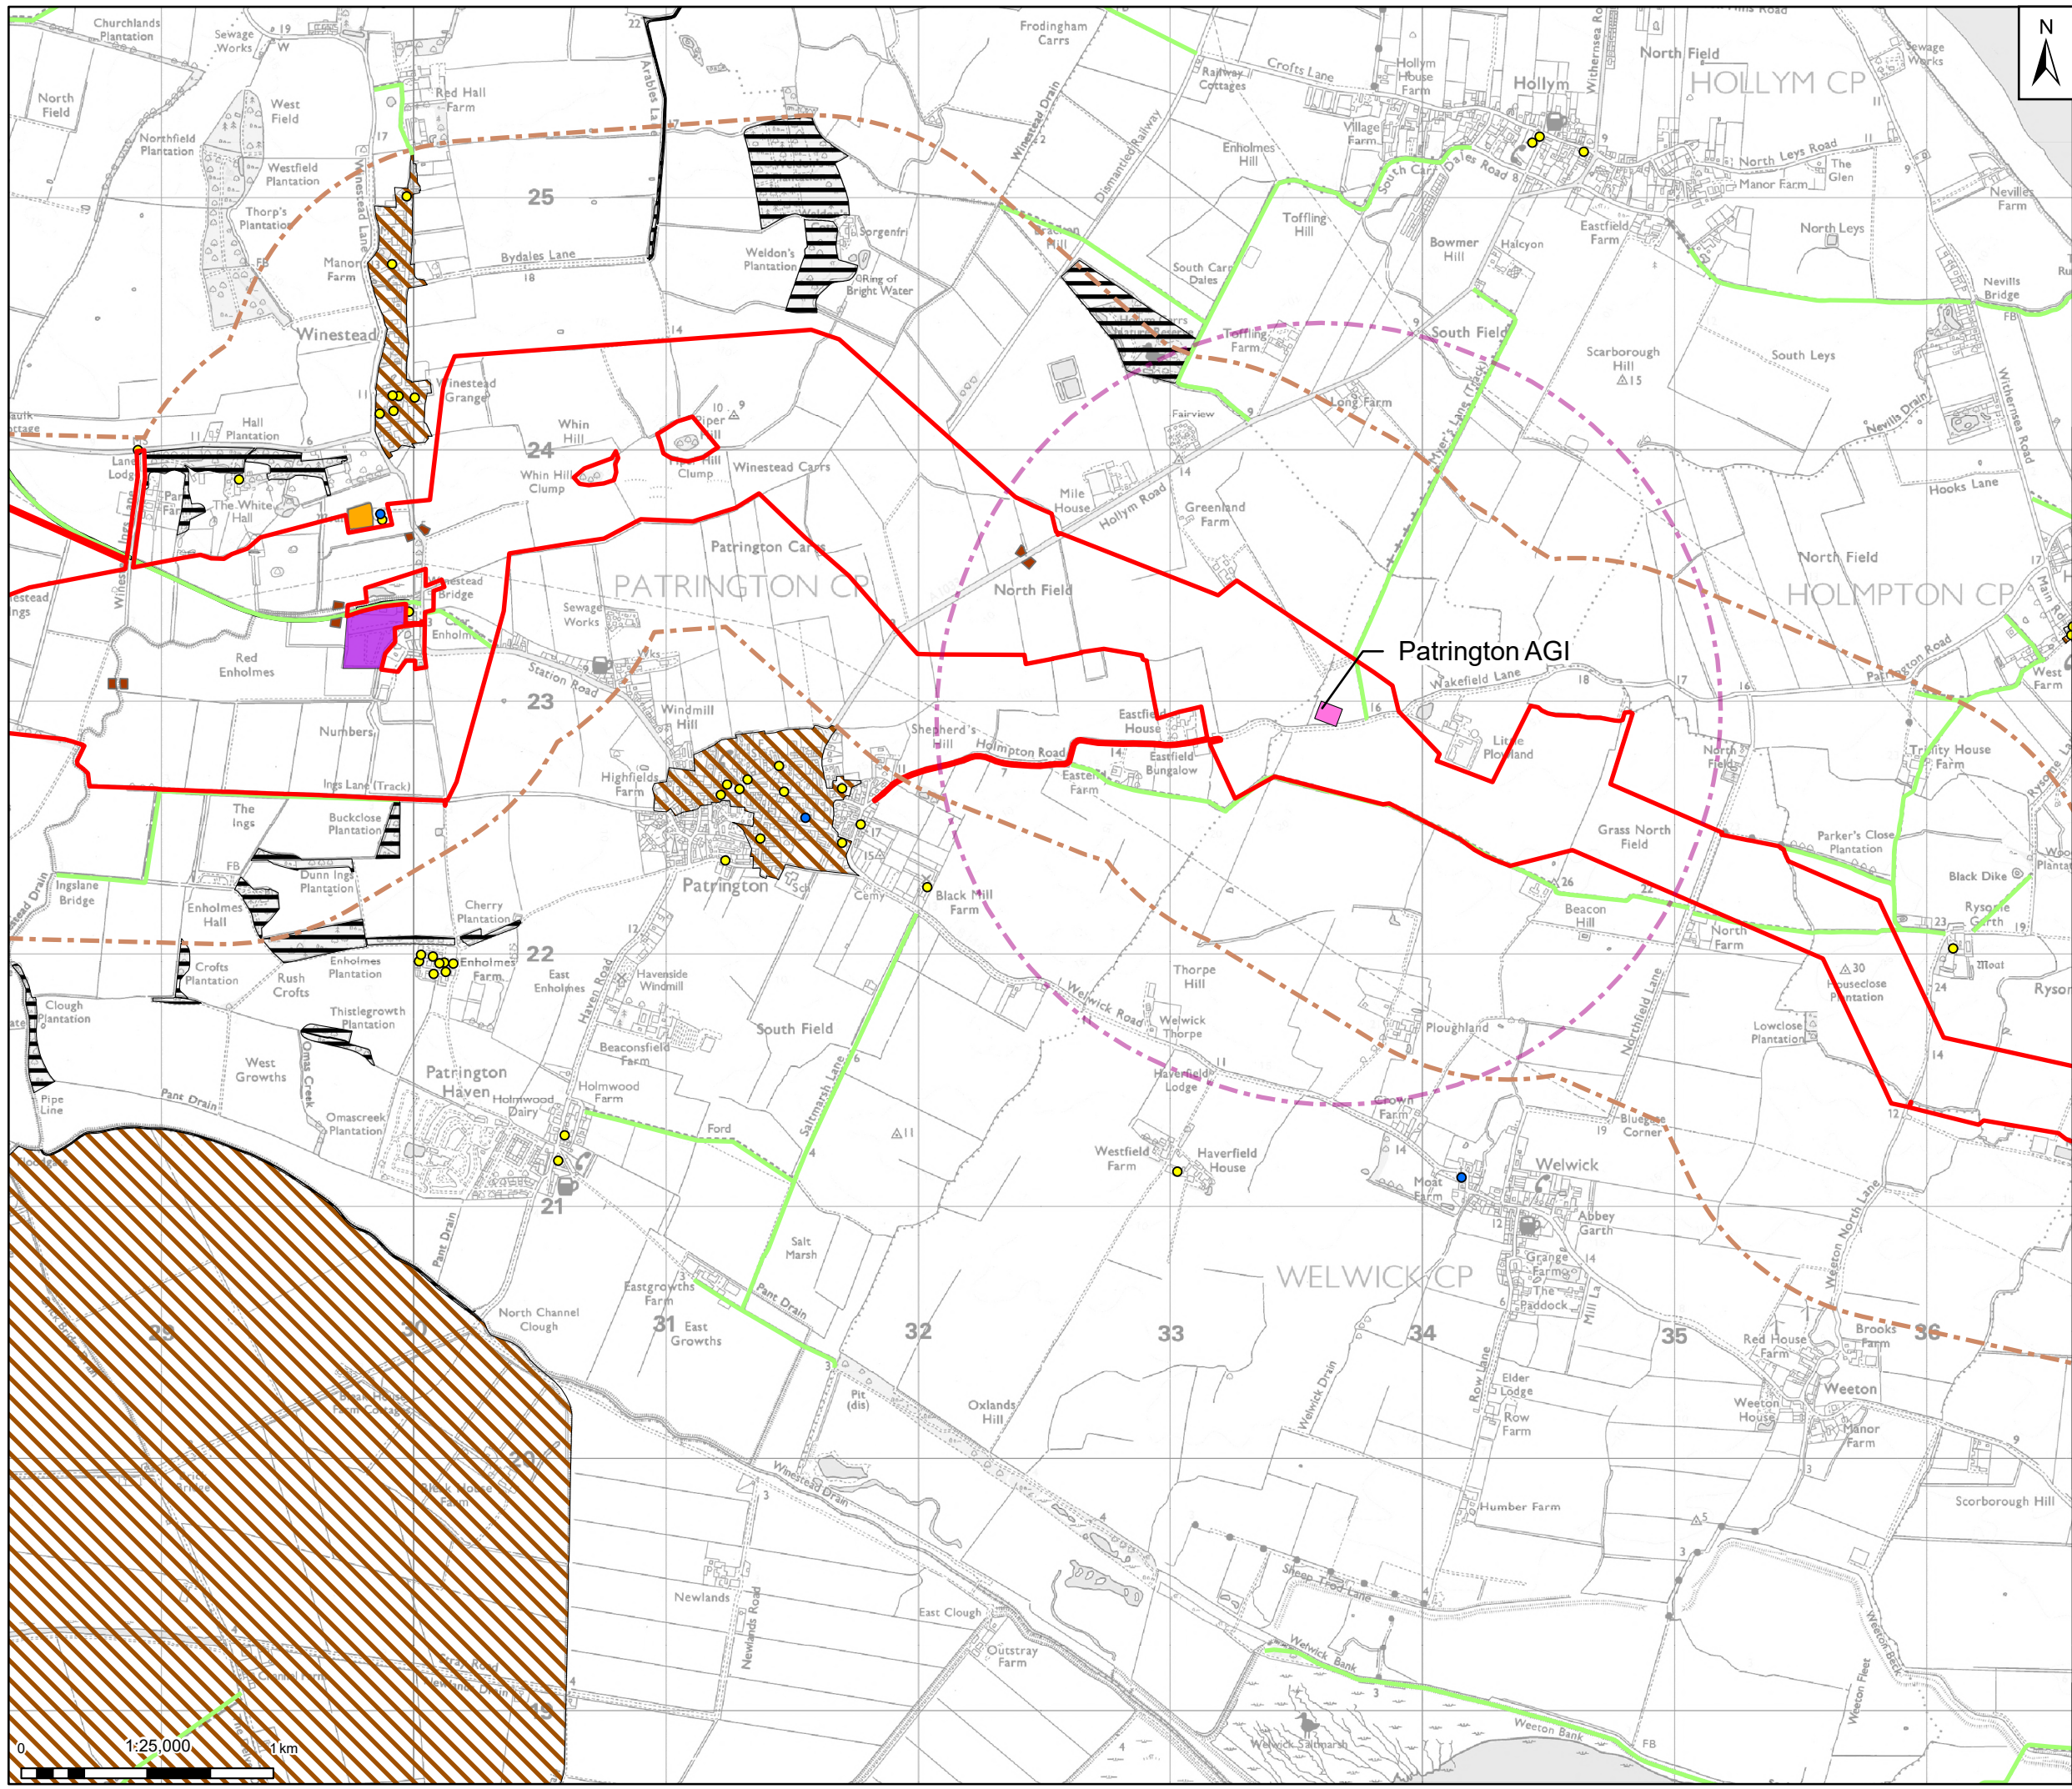

Legend

- Draft Order Limits
- Temporary Construction Compound
- Trenchless Crossing Compound
- Above Ground Installation (AGI)
- AGI Study Area (1.5km)
- Pipeline Study Area (1km)
- Conservation Areas
- Scheduled Monuments
- Local Wildlife Sites
- Listed Building
 - Grade I
 - Grade II
- Public Rights of Way

Notes: Contains OS data © Crown Copyright and database right 2025
 Contains data from OS Zoomstack, Contains public sector information licensed under the Open Government Licence v2.0

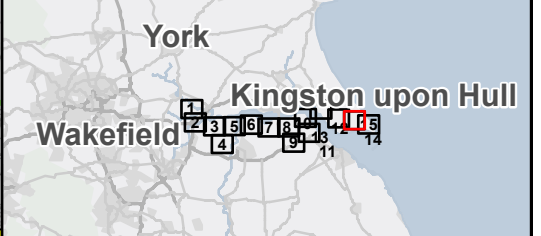

Rev	Date	Description	Drawn	Check	Approv
01	30/09/25	INITIAL ISSUE	MB	LB	JC

Client:

Northern Endurance Partnership

PROJECT: HUMBER CARBON CAPTURE PIPELINE

Site: Humber

Client: Net Zero North Sea Storage Limited
 Chertsey Road
 Sunbury On Thames
 Middlesex
 United Kingdom
 TW16 7BP

ARCADIS

Registered office: 80Fen, 80 Fenchurch Street, London EC3M 4BY
 Coordinating Office: 5th Floor, 401 Faraday Street, Warrington WA3 6GA
www.arcadis.com


Title: **Figure 12.4 Landscape Designations Page 14 of 15**

Designed	M.Z.	Date: 30 SEP 25	Signed
Drawn	M.B.	Date: 30 SEP 25	Signed
Checked	L.B.	Date: 30 SEP 25	Signed
Approved	J.C.	Date: 30 SEP 25	Signed
Scale:	1:25,000	Datum:	AOD
Original Size:	A3	Grid:	OS
Suitability Code:	S2	Project Number:	30181090

Suitability Description: **For Information**

Drawing Number: 10607856-ARC-EGN-ZZ-DR-ZZ-000XX
 Revision: P01



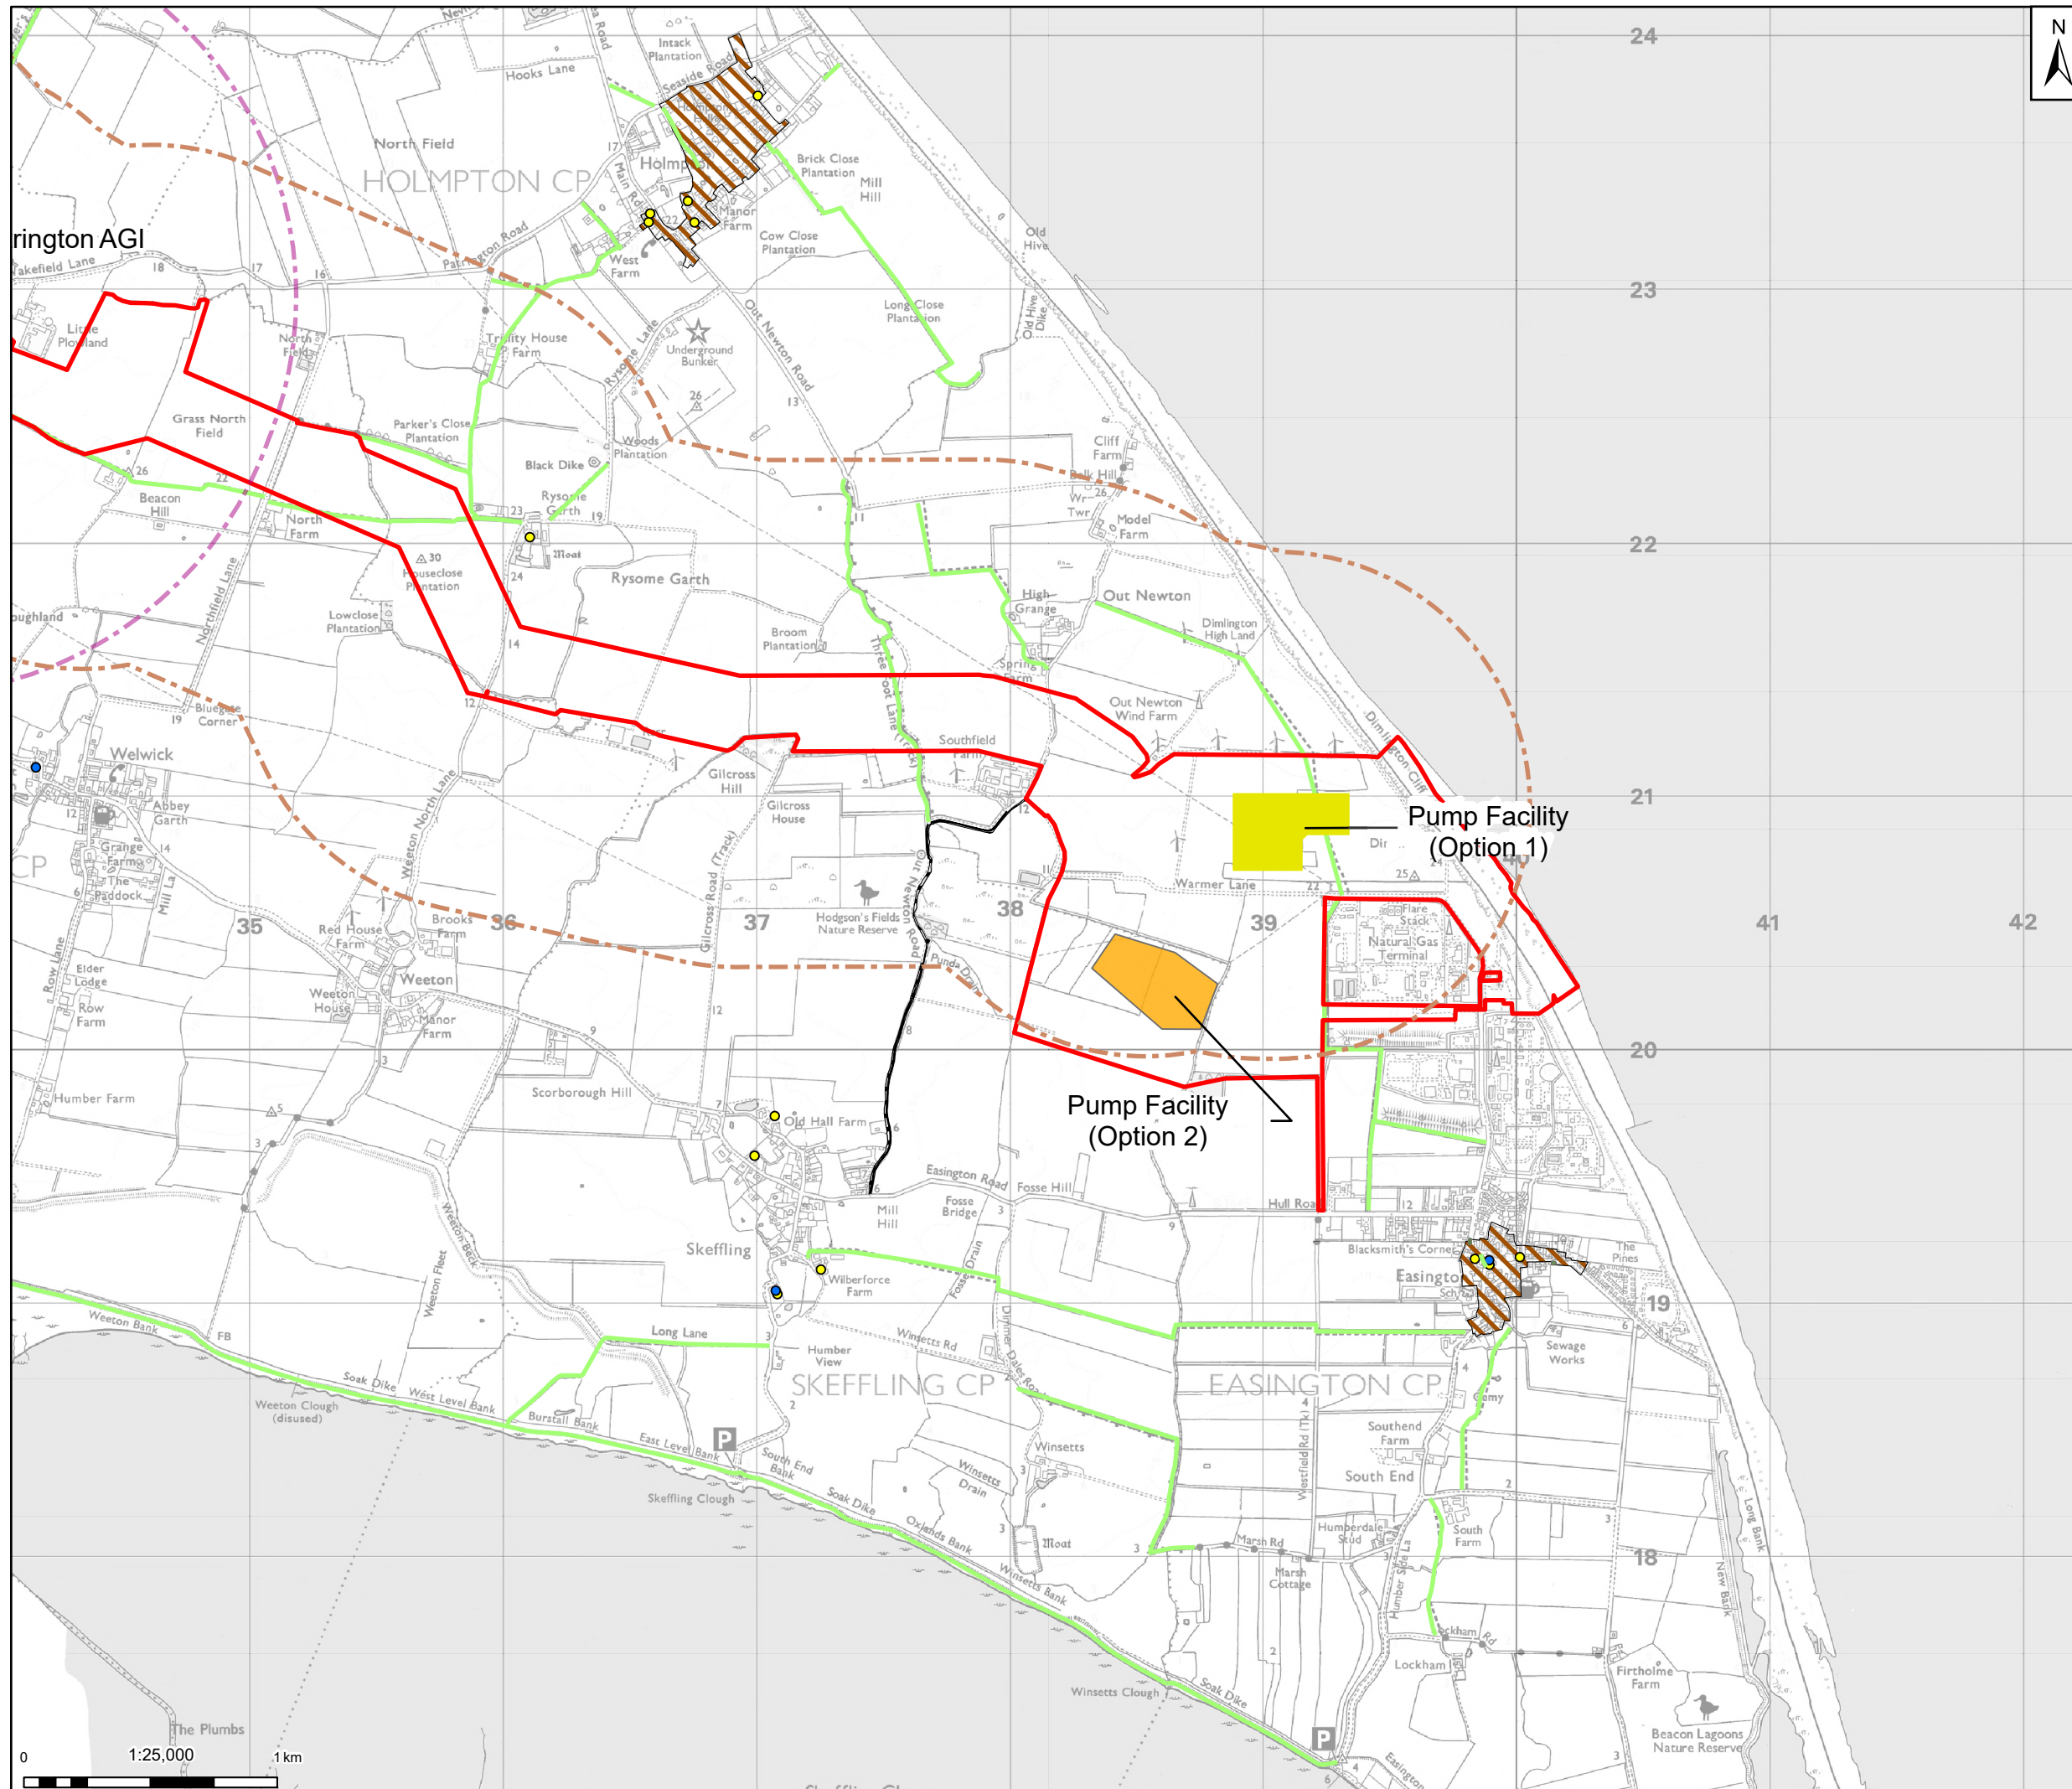


Legend

- Draft Order Limits
- Pump Facility (Option 2)
- Pump Facility (Option 1)
- AGI Study Area (1.5km)
- Pipeline Study Area (1km)
- Conservation Areas Local
- Wildlife Sites Common
- Land
- Open Access Land

Listed Building

- Grade I
- Grade II
- Public Rights of Way

Notes: Contains OS data © Crown Copyright and database right 2025. Contains data from OS Zoomstack, Contains public sector information licensed under the Open Government Licence v2.0

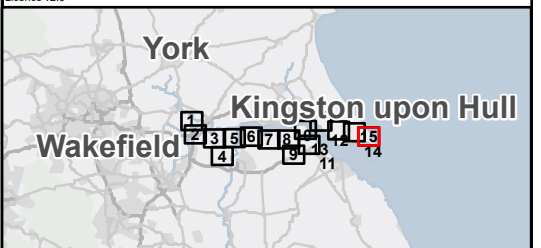

Rev	Date	Description	Drawn	Check	Approv
01	30/09/25	INITIAL ISSUE	MB	LB	JC

Client:

PROJECT:
HUMBER CARBON CAPTURE PIPELINE

Site	Client
Humber	Net Zero North Sea Storage Limited Chertsey Road Sunbury On Thames Middlesex United Kingdom TW16 7BP

Registered office: 80Fen, 80 Fenchurch Street, London EC3M 4BY
 Coordinating Office: 5th Floor, 401 Faraday Street, Warrington WA3 6GA
www.arcadis.com

Title:
Figure 12.4
Landscape Designations
Page 15 of 15

Designed	M.Z.	Date	30 SEP 25	Signed
Drawn	M.B.	Date	30 SEP 25	Signed
Checked	L.B.	Date	30 SEP 25	Signed
Approved	J.C.	Date	30 SEP 25	Signed
Scale:	1:25,000	Datum:	AOD	
Original Size:	A3	Grid:	OS	
Suitability Code:	S2	Project Number:	30181090	

Suitability Description: For Information

Drawing Number: 10607856-ARC-EGN-ZZ-DR-ZZ-000XX	Revision: P01
--	------------------

