


- ▬ Draft Order Limits
  - National Character Areas
  - Temporary Construction Compound
  - Trenchless Crossing Compound
  - Above Ground Installation (AGI)
  - Pipeline Study Area (1km)
- Selby Landscape Character Assessment (2019), Selby District Council: Landscape Character Areas**
- Regional LCT 24: River Floodplain
  - Regional LCT 23: Levels Farmland
  - Local LCAs:
    - LLCA 5: Ouse Valley
    - LLCA 6: Derwent Valley
    - LLCA 7: Aire Valley
    - LLCA 10: East Selby Farmland
    - LLCA 15: Cambleforth Farmland
  - Regional LCT 4: River Corridors
  - Local LCAs:
    - LLCA 4A Derwent Valley
    - LLCA 4B River Ouse Corridor, Barmby on the Marsh to M62 Bridge
    - LLCA 4D: River Aire Corridor, Gowdall and Snaith to the Ouse Reach
  - Regional LCT 8: M62 Corridor Farmland
  - Local LCAs:
    - LLCA 8C: M62 Corridor Hook to Pollington
    - LLCA 19: Open Farmland
  - Local LCAs:
    - LLCA 19A: Howden to Bubwith Farmland

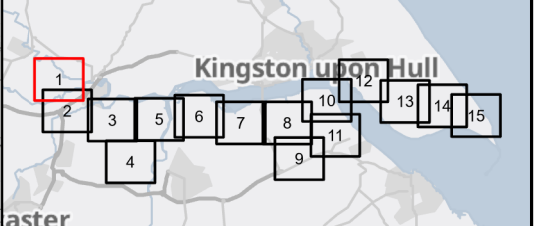

Rev	Date	Description	Drawn	Check	Approv
01	30/09/25	INITIAL ISSUE	MB	LB	JC

Client:

**PROJECT: HUMBER CARBON CAPTURE PIPELINE**

**Northern Endurance Partnership**

**Site: Humber**

**Client:**  
 Net Zero North Sea Storage Limited  
 Chartsey Road  
 Sunbury On Thames  
 Middlesex  
 United Kingdom  
 TW16 7BP

**ARCADIS**

Registered office:  
 80Fen  
 80 Fenchurch Street  
 London  
 EC3M 4BY  
 www.arcadis.com


Coordinating Office:  
 Suite 1A  
 4 Piccadilly Place  
 Manchester  
 M1 3BN

Title: **Figure 12.5 Landscape Character Areas Page 1 of 15**

Designed	M.Z.	Date: 30 SEP 25	Signed
Drawn	M.B.	Date: 30 SEP 25	Signed
Checked	L.B.	Date: 30 SEP 25	Signed
Approved	J.C.	Date: 30 SEP 25	Signed
Scale:	1:30,000	Datum:	AOD
Original Size:	A3	Grid:	OS
Suitability Code:	S2	Project Number:	30181090

For Information

Drawing Number: 10607856-ARC-EGN-ZZ-DR-ZZ-00060-S2  
 Revision: P01

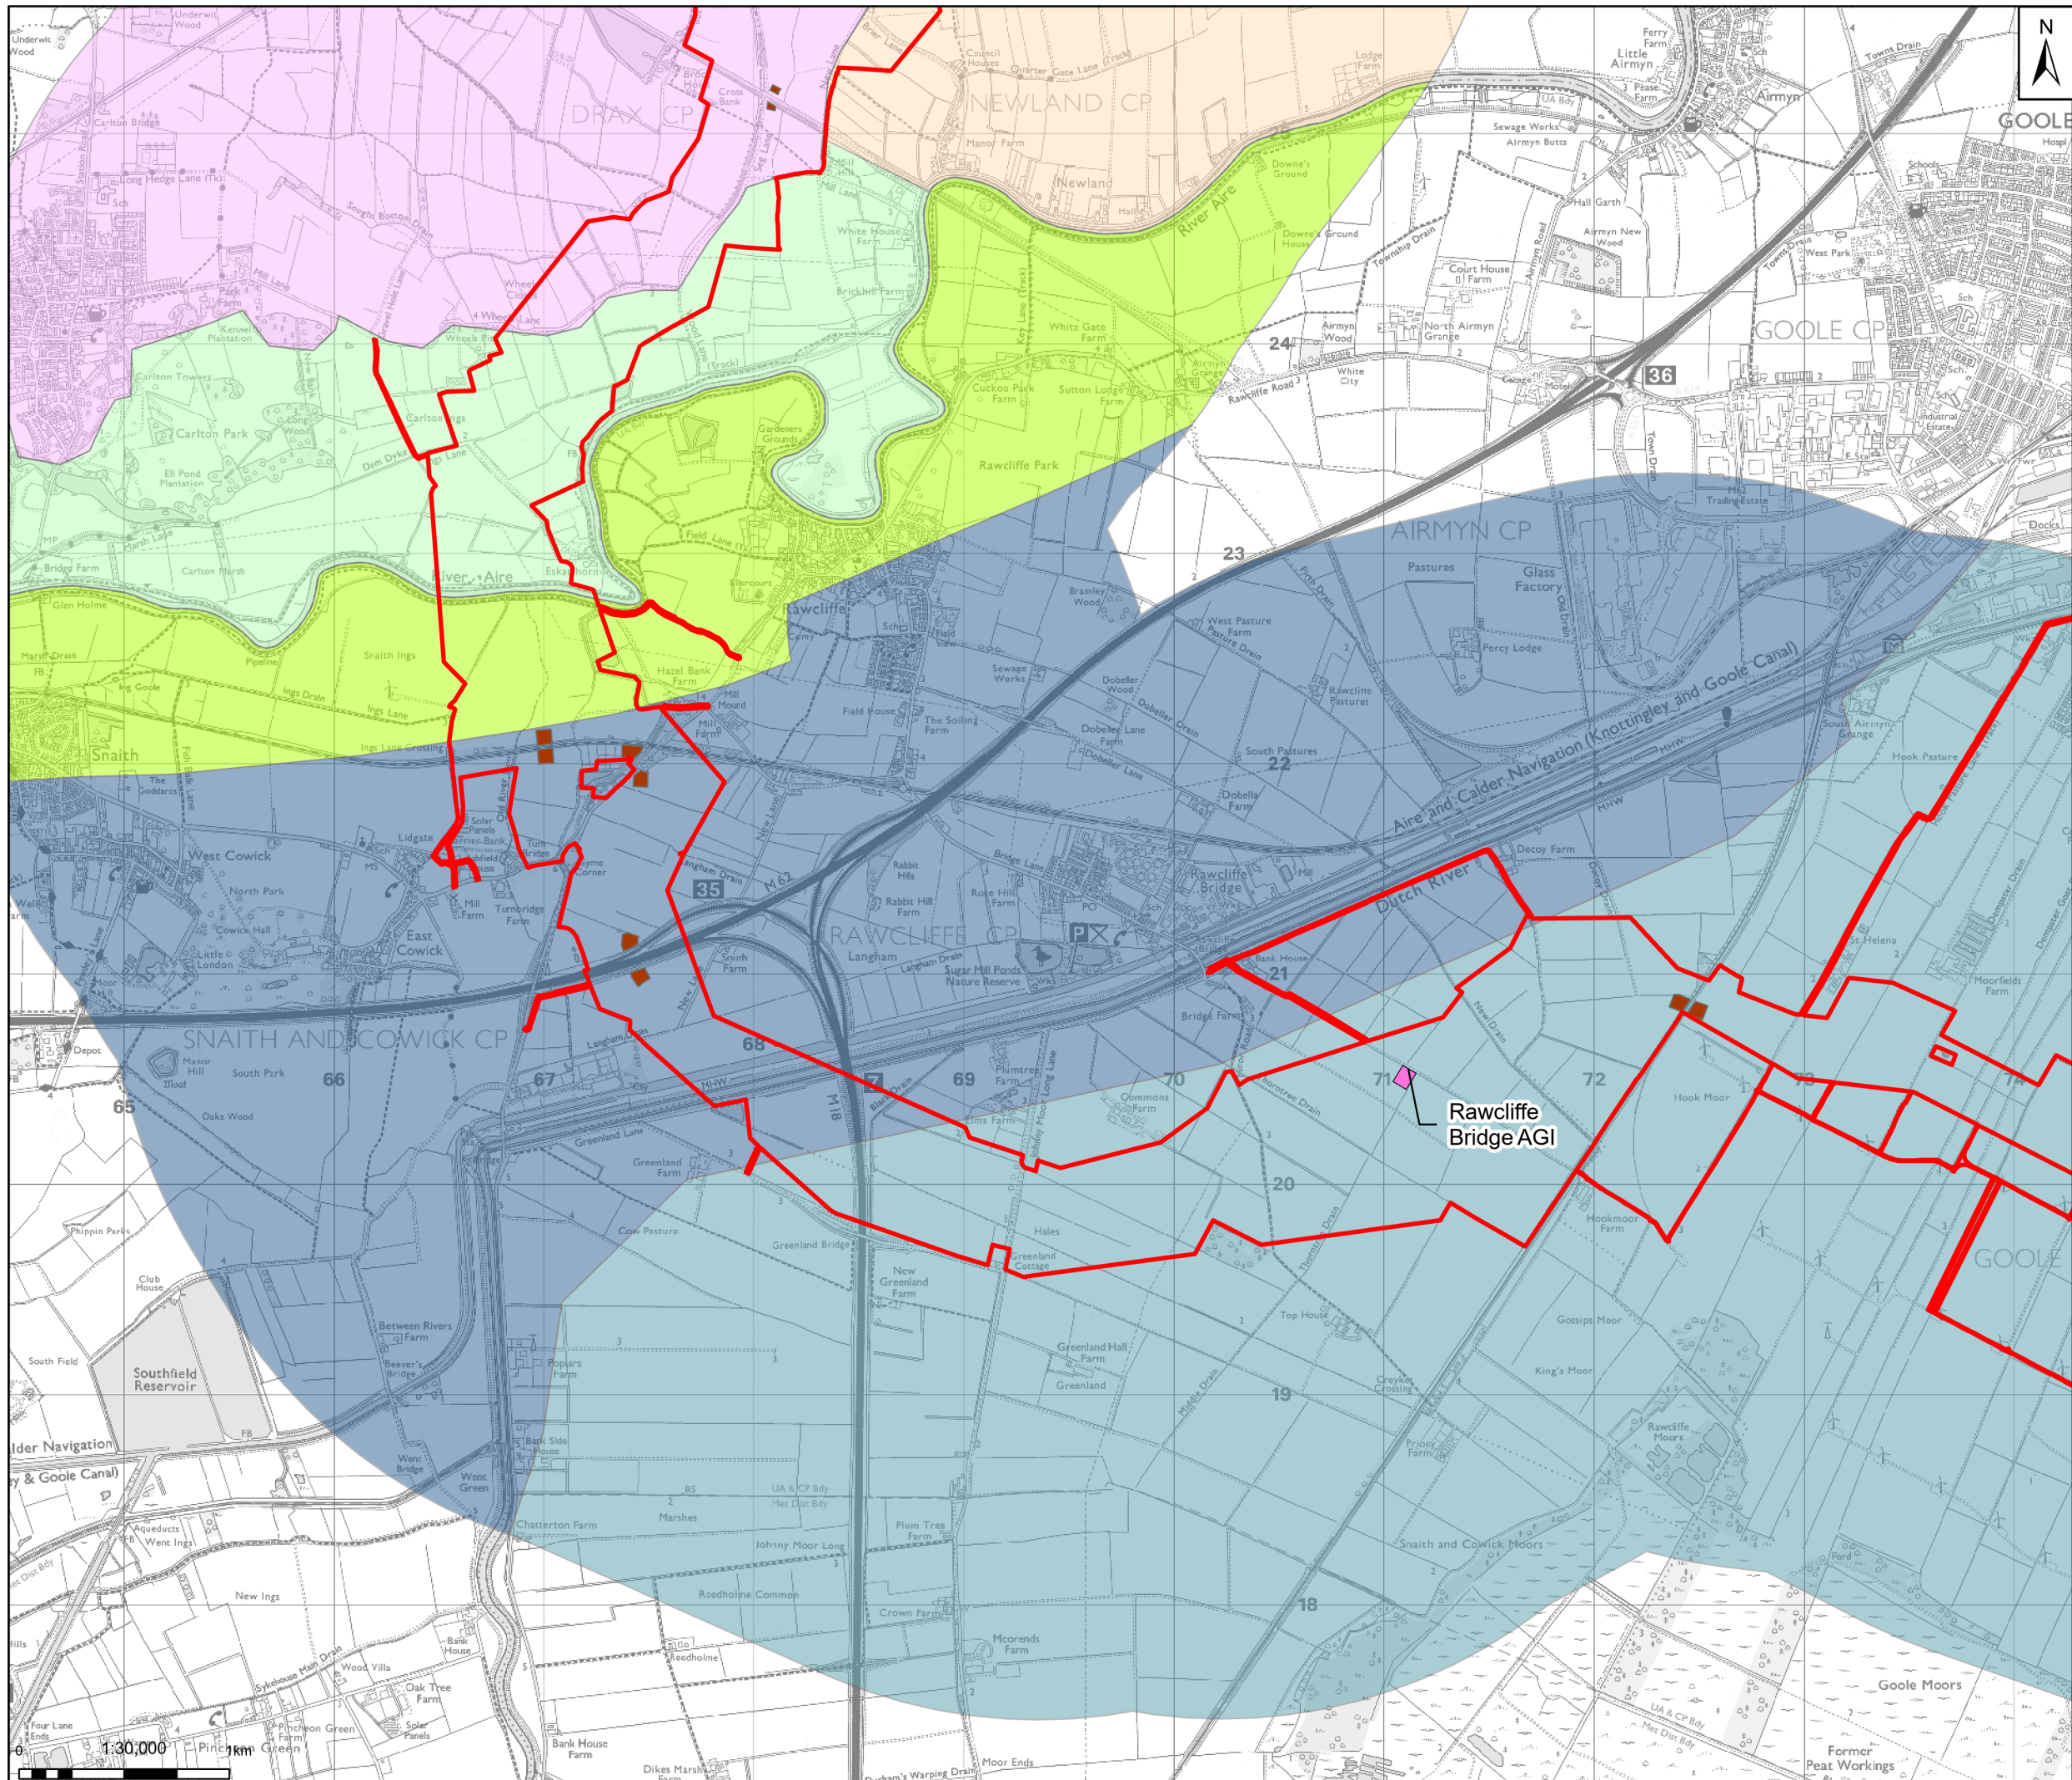

**Legend**

- Red outline: Draft Order Limits
- Orange outline: National Character Areas
- Brown outline: Trenchless Crossing Compound
- Pink outline: Above Ground Installation (AGI)
- Red dashed outline: Pipeline Study Area (1km)
- Light Green: LLCA 7: Aire Valley
- Yellow-Green: LLCA 15: Camblesforth Farmland
- Light Blue: LLCA 4: River Corridors
- Dark Blue: LLCA 5: Ouse Valley

**Regional LCT 23: Levels Farmland**

**Local LCAs:**

- LLCA 15: Camblesforth Farmland

**East Riding of Yorkshire Landscape Character Assessment (2018), East Riding Council: Landscape Character Types and Areas**

**Regional LCT 4: River Corridors**

**Local LCAs:**

- LLCA 4D: River Aire Corridor, Gowdall and Snaith to the Ouse Reach

**Regional LCT 8: M62 Corridor Farmland**

**Local LCAs:**

- LLCA 8C: M62 Corridor Hook to Pollington

**Regional LCT 9: Drained Open Farmland**

**Local LCAs:**

- LLCA 9B: Goole Fields

**Sellyby Landscape Character Assessment (2019), Selby District Council: Landscape Character Areas**


**Regional LCT 24: River Floodplain**

**Local LCAs:**

- LLCA 5: Ouse Valley

**Notes**

Courtesy OS data © Crown Copyright and database right 2025  
 Courtesy data from OS Zoomstack

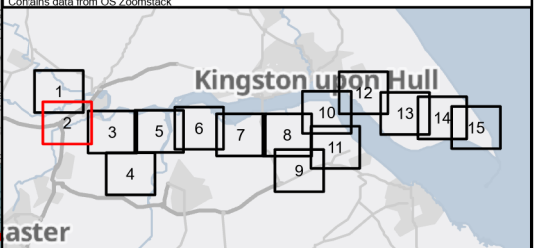

Rev	Date	Description	Drawn	Check	Approv
01	30/09/25	INITIAL ISSUE	MB	LB	JC

Client:

**Northern Endurance Partnership**

**PROJECT: HUMBER CARBON CAPTURE PIPELINE**

**Site:** Humber

**Client:** Net Zero North Sea Storage Limited  
 Chartsey Road  
 Sunbury On Thames  
 Middlesex  
 United Kingdom  
 TW16 7BP

**ARCADIS**

Registered office:  
 80Fen  
 80 Fenchurch Street  
 London  
 EC3M 4BY  
 www.arcadis.com

Coordinating Office:  
 Suite 1A  
 4 Piccadilly Place  
 Manchester  
 M1 3BN


Title: **Figure 12.5 Landscape Character Areas Page 2 of 15**

Designed	M.Z.	Date	30 SEP 25	Signed
Drawn	M.B.	Date	30 SEP 25	Signed
Checked	L.B.	Date	30 SEP 25	Signed
Approved	J.C.	Date	30 SEP 25	Signed
Scale:	1:30,000	Datum:	AOD	
Original Size:	A3	Grid:	OS	
Suitability Code:	S2	Project Number:	30181090	

Suitability Description: **For Information**

Drawing Number: **10607856-ARC-EGN-ZZ-DR-ZZ-00060-S2** Revision: **P01**

Scale: 1:30,000

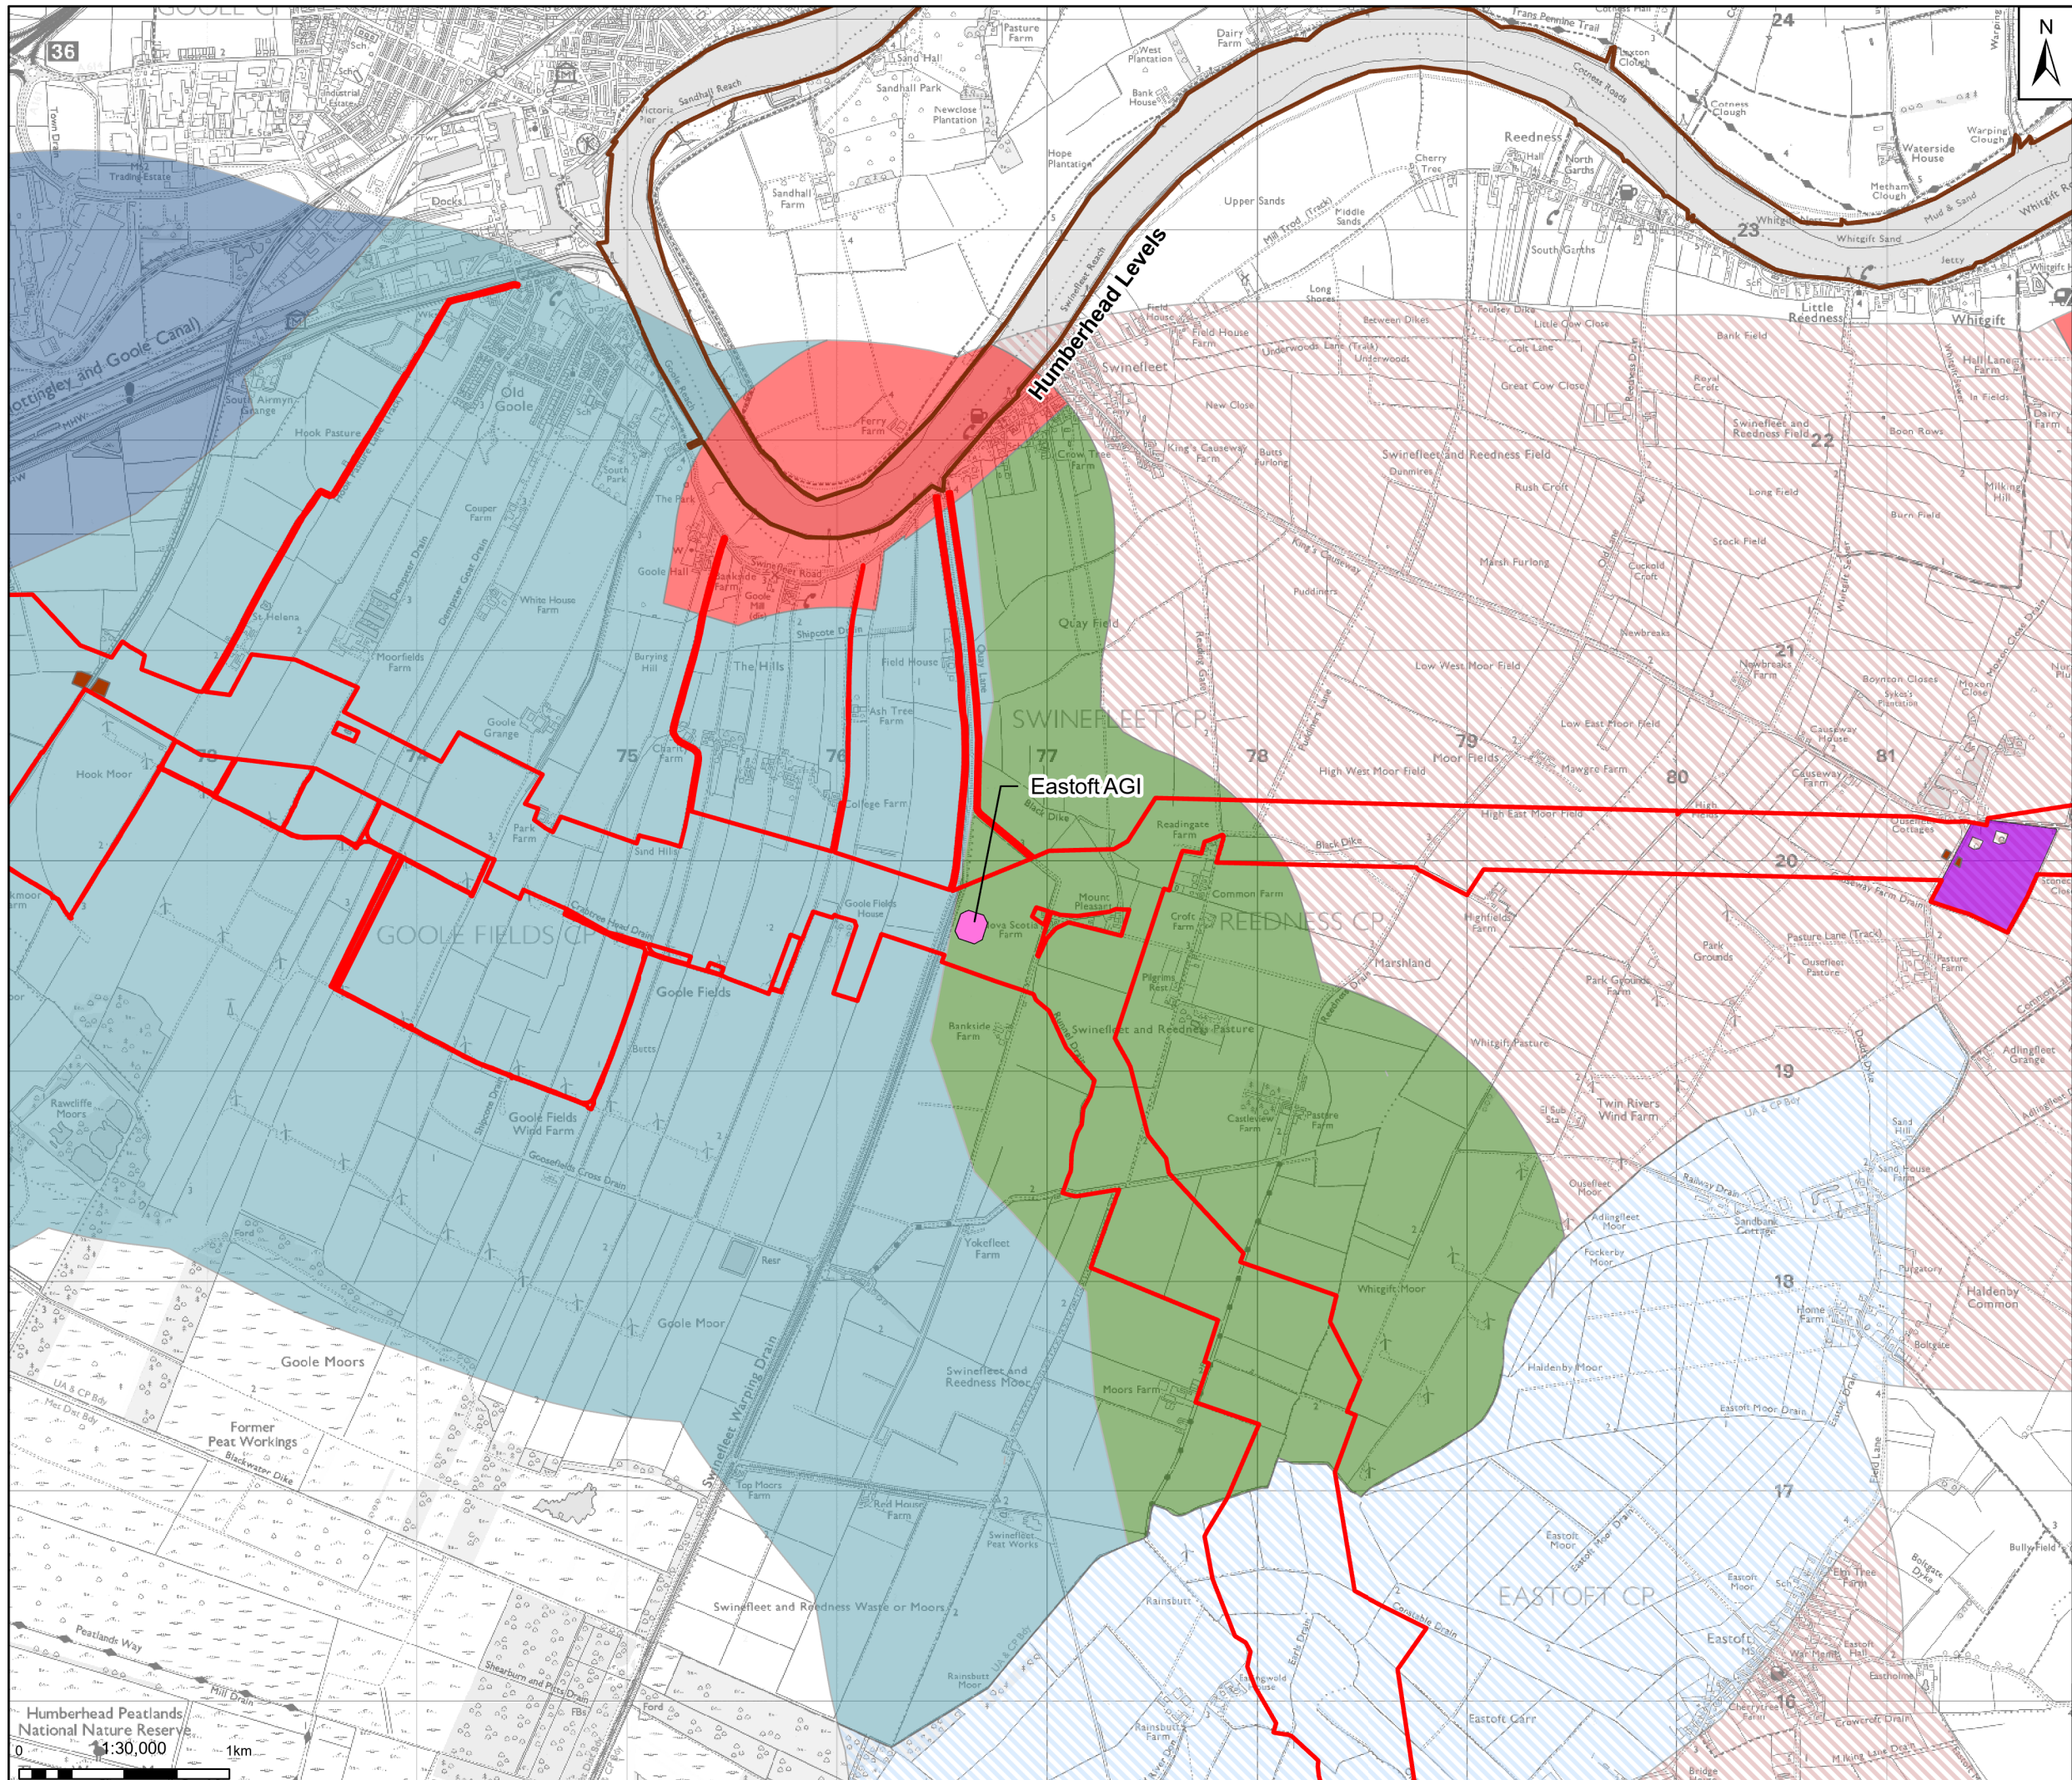

**Legend**

- Draft Order Limits
- National Character Areas
- Temporary Construction Compound
- Trenchless Crossing Compound
- Above Ground Installation (AGI)
- Pipeline Study Area (1km)

**Regional LCT 4: River Corridors**

**Local LCAs:**

- LLCA 4C: River Ouse Corridor, Howdon Dyke to River Trent Reach

**Regional LCT 8: M62 Corridor Farmland**

**Local LCAs:**

- LLCA 8C: M62 Corridor Hook to Pollington

**East Riding of Yorkshire Landscape Character Assessment (2018), East Riding Council: Landscape Character Types and Areas**

**Regional LCT 9: Drained Open Farmland**

**Local LCAs:**

- LLCA 9B: Goole Fields
- LLCA 9C: Twin Rivers Farmland


**North Lincolnshire Landscape Character Assessment and Guidelines (1999) (updated in 2021), North Lincolnshire Council: Landscape Areas and Types**

**Regional LCA 5: Trent Levels**

**Local LCTs:**

- LLCT 5: Flat Drained Farmland
- LLCT 7: Flat Open Remote Farmland

Notes:  
Contains OS data © Crown Copyright and database right 2025  
Contains data from OS Zoomstack

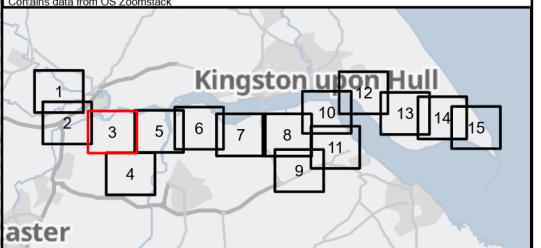

Rev	Date	Description	Drawn	Check	Approv
01	30/09/25	INITIAL ISSUE	MB	LB	JC

Client:

**PROJECT: HUMBER CARBON CAPTURE PIPELINE**

**Northern Endurance Partnership**

**Site:** Humber

**Client:** Net Zero North Sea Storage Limited  
Chertsey Road  
Sunbury On Thames  
Middlesex  
United Kingdom  
TW16 7BP

**ARCADIS**

Registered office: 80Fen, 80 Fenchurch Street, London EC3M 4BY  
Coordinating Office: Suite 1A, 4 Piccadilly Place, Manchester M1 3BN  
www.arcadis.com


Title: **Figure 12.5 Landscape Character Areas Page 3 of 15**

Designed	M.Z.	Date: 30 SEP 25	Signed
Drawn	M.B.	Date: 30 SEP 25	Signed
Checked	L.B.	Date: 30 SEP 25	Signed
Approved	J.C.	Date: 30 SEP 25	Signed
Scale:	1:30,000	Datum:	AOD
Original Size:	A3	Grid:	OS
Suitability Code:	S2	Project Number:	30181090

For Information


Drawing Number: 10607856-ARC-EGN-ZZ-DR-ZZ-00060-S2  
Revision: P01

Humberhead Peatlands National Nature Reserve  
Scale: 1:30,000  
1km

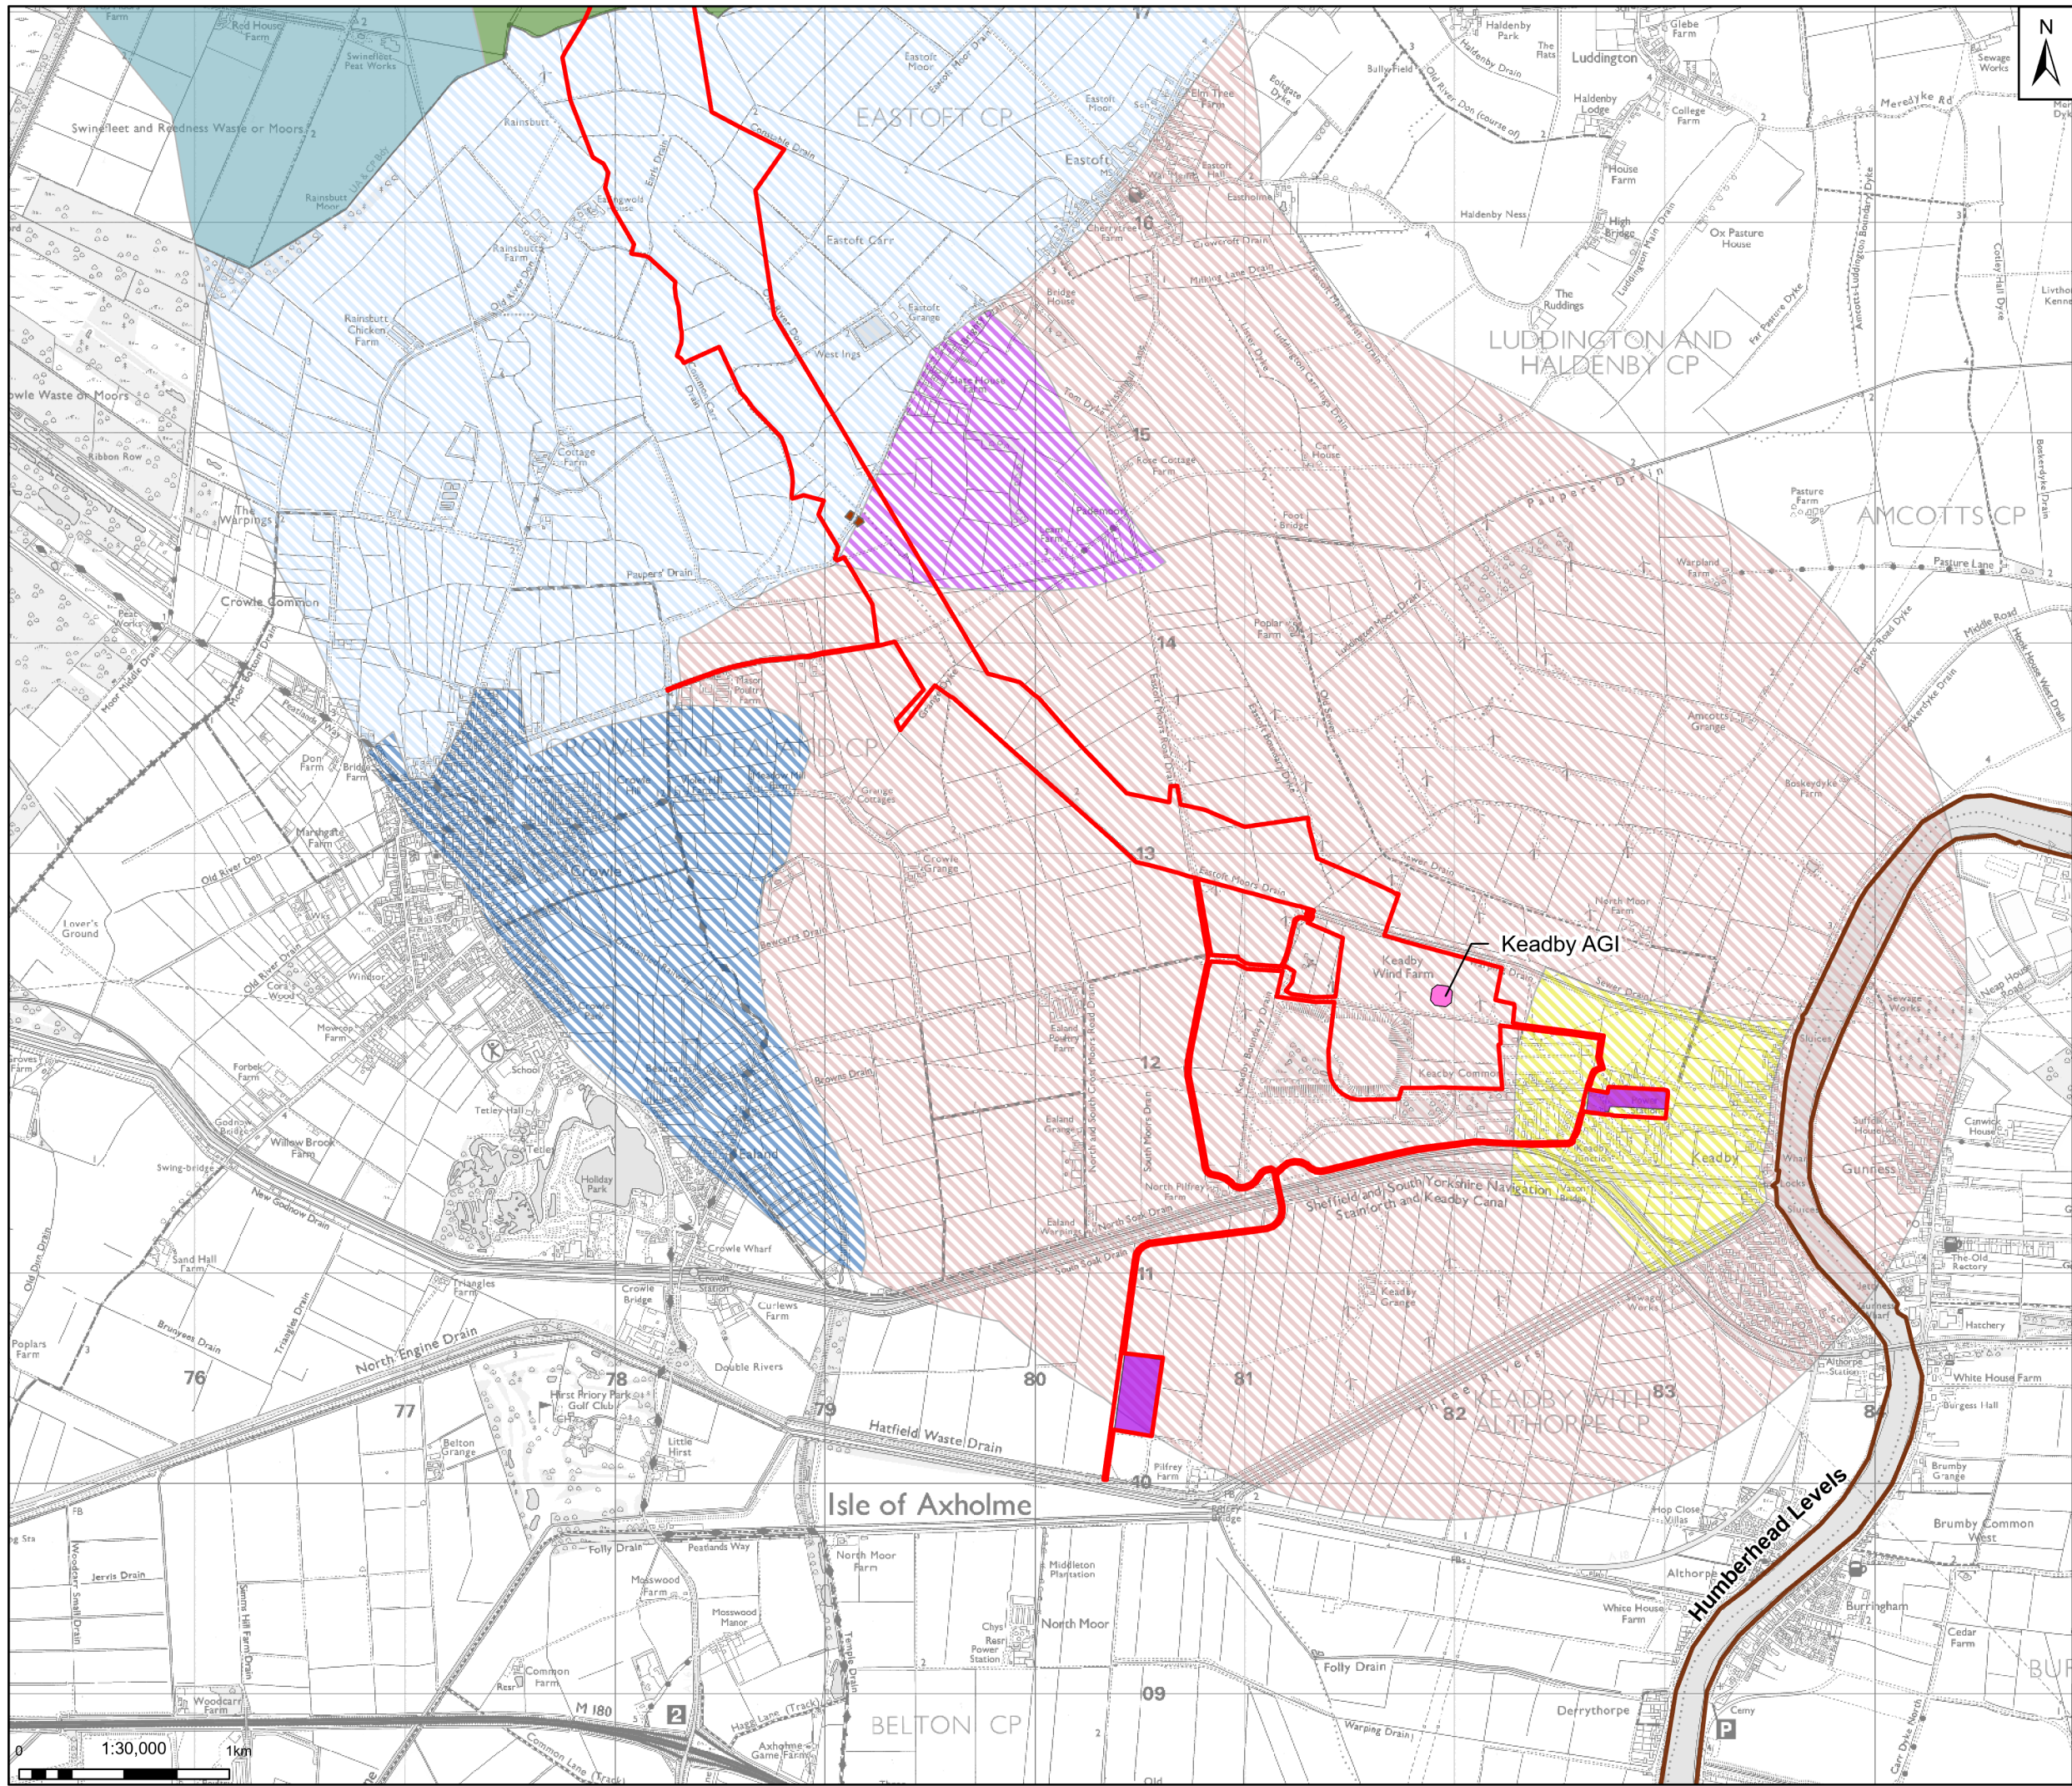

**Legend**

- Draft Order Limits
- National Character Areas
- Temporary Construction Compound
- Trenchless Crossing Compound
- Above Ground Installation (AGI)
- Pipeline Study Area (1km)
- LLCA 9C: Twin Rivers Farmland
- North Lincolnshire Landscape Character Assessment and Guidelines (1999) (updated in 2021), North Lincolnshire Council: Landscape Areas and Types
- Regional LCA 5: Trent Levels
- Local LCTs:
  - LLCT 5: Flat Drained Farmland
  - LLCT 6: Flat Drained Treed Farmland
  - LLCT 7: Flat Open Remote Farmland
  - LLCT 9: Industrial Landscape
  - LLCT 10: Open Island Farmland
- Local LCAs:
  - LLCA 9B: Goole Fields

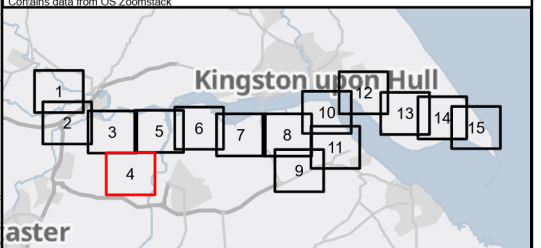

Rev	Date	Description	Drawn	Check	Approv
01	30/09/25	INITIAL ISSUE	MB	LB	JC

Client:

**PROJECT: HUMBER CARBON CAPTURE PIPELINE**

**Northern Endurance Partnership**

Site: Humber

Client: Net Zero North Sea Storage Limited  
 Chartsey Road  
 Sunbury On Thames  
 Middlesex  
 United Kingdom  
 TW16 7BP

**ARCADIS**

Registered office: 80Fen, 80 Fenchurch Street, London EC3M 4BY  
 www.arcadis.com


Coordinating Office: Suite 1A, 4 Piccadilly Place, Manchester M1 3BN

Title: **Figure 12.5 Landscape Character Areas Page 4 of 15**

Designed	M.Z.	Date: 30 SEP 25	Signed
Drawn	M.B.	Date: 30 SEP 25	Signed
Checked	L.B.	Date: 30 SEP 25	Signed
Approved	J.C.	Date: 30 SEP 25	Signed
Scale:	1:30,000	Datum:	AOD
Original Size:	A3	Grid:	OS
Suitability Code:	S2	Project Number:	30181090

Suitability Description: **For Information**

Drawing Number: 10607856-ARC-EGN-ZZ-DR-ZZ-00060-S2  
 Revision: P01

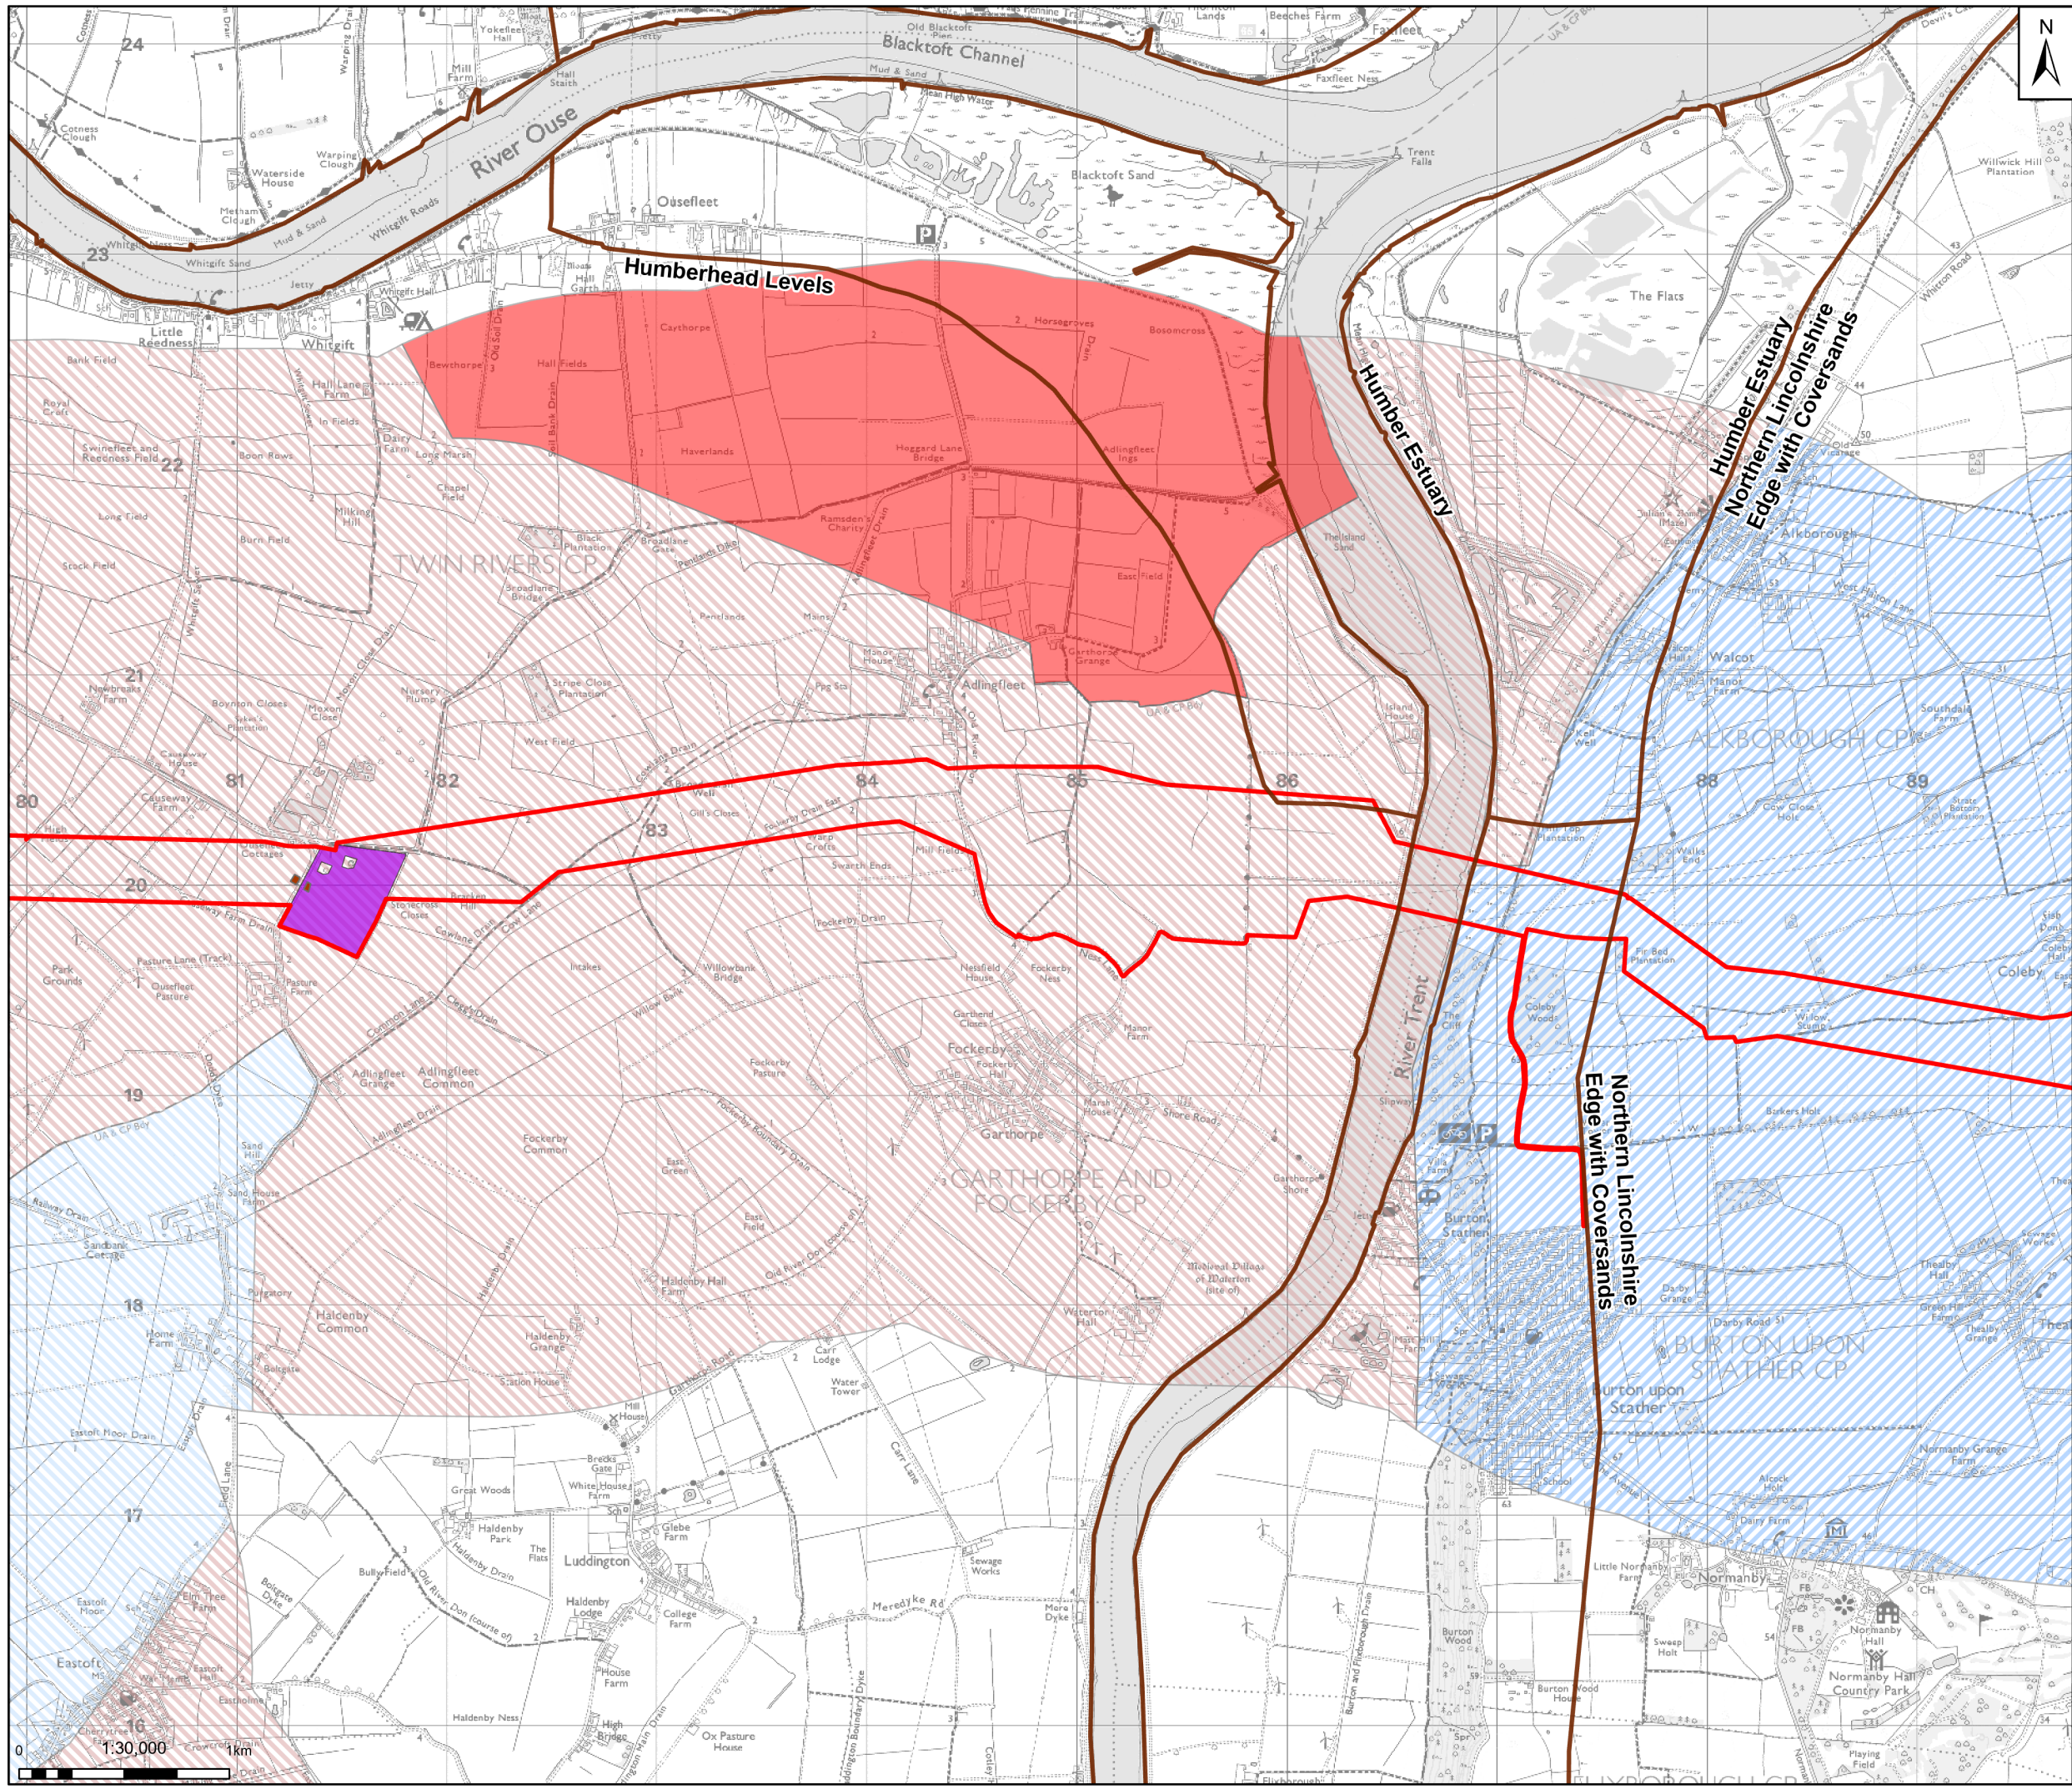

**Legend**

- Draft Order Limits
- National Character Areas
- Temporary Construction Compound
- Trenchless Crossing Compound
- Pipeline Study Area (1km)

**North Lincolnshire Landscape Character Assessment and Guidelines (1999) (updated in 2021), North Lincolnshire Council: Landscape Areas and Types**

**Regional LCA 5: Trent Levels**

**Local LCTs:**

- LLCT 5: Flat Drained Farmland
- LLCT 7: Flat Open Remote Farmland

**Regional LCA 4: River Corridors**

**Local LCAs:**


- LLCA 4C: River Ouse Corridor, Howdon Dyke to River Trent Reach
- LLCT 15: Elevated Wooded Farmland

**East Riding of Yorkshire Landscape Character Assessment (2018), East Riding Council: Landscape Character Types and Areas**

**Regional LCA 4: River Corridors**

**Local LCTs:**

- LLCT 15: Elevated Wooded Farmland

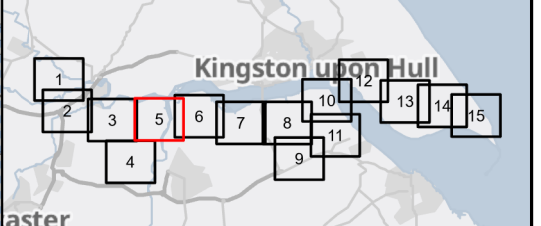

Rev	Date	Description	Drawn	Check	Approv
01	30/09/25	INITIAL ISSUE	MB	LB	JC

Client:

**PROJECT: HUMBER CARBON CAPTURE PIPELINE**

**Northern Endurance Partnership**

**Site: Humber**

**Client: Net Zero North Sea Storage Limited**  
Chertsey Road  
Sunbury On Thames  
Middlesex  
United Kingdom  
TW16 7BP

**ARCADIS**

Registered office: 80Fen, 80 Fenchurch Street, London EC3M 4BY  
www.arcadis.com

Coordinating Office: Suite 1A, 4 Piccadilly Place, Manchester M1 3BN


Title: **Figure 12.5 Landscape Character Areas Page 5 of 15**

Designed	M.Z.	Date: 30 SEP 25	Signed
Drawn	M.B.	Date: 30 SEP 25	Signed
Checked	L.B.	Date: 30 SEP 25	Signed
Approved	J.C.	Date: 30 SEP 25	Signed
Scale:	1:30,000	Datum:	AOD
Original Size:	A3	Grid:	OS
Suitability Code:	S2	Project Number:	30181090

For Information

Drawing Number: 10607856-ARC-EGN-ZZ-DR-ZZ-00060-S2  
Revision: P01



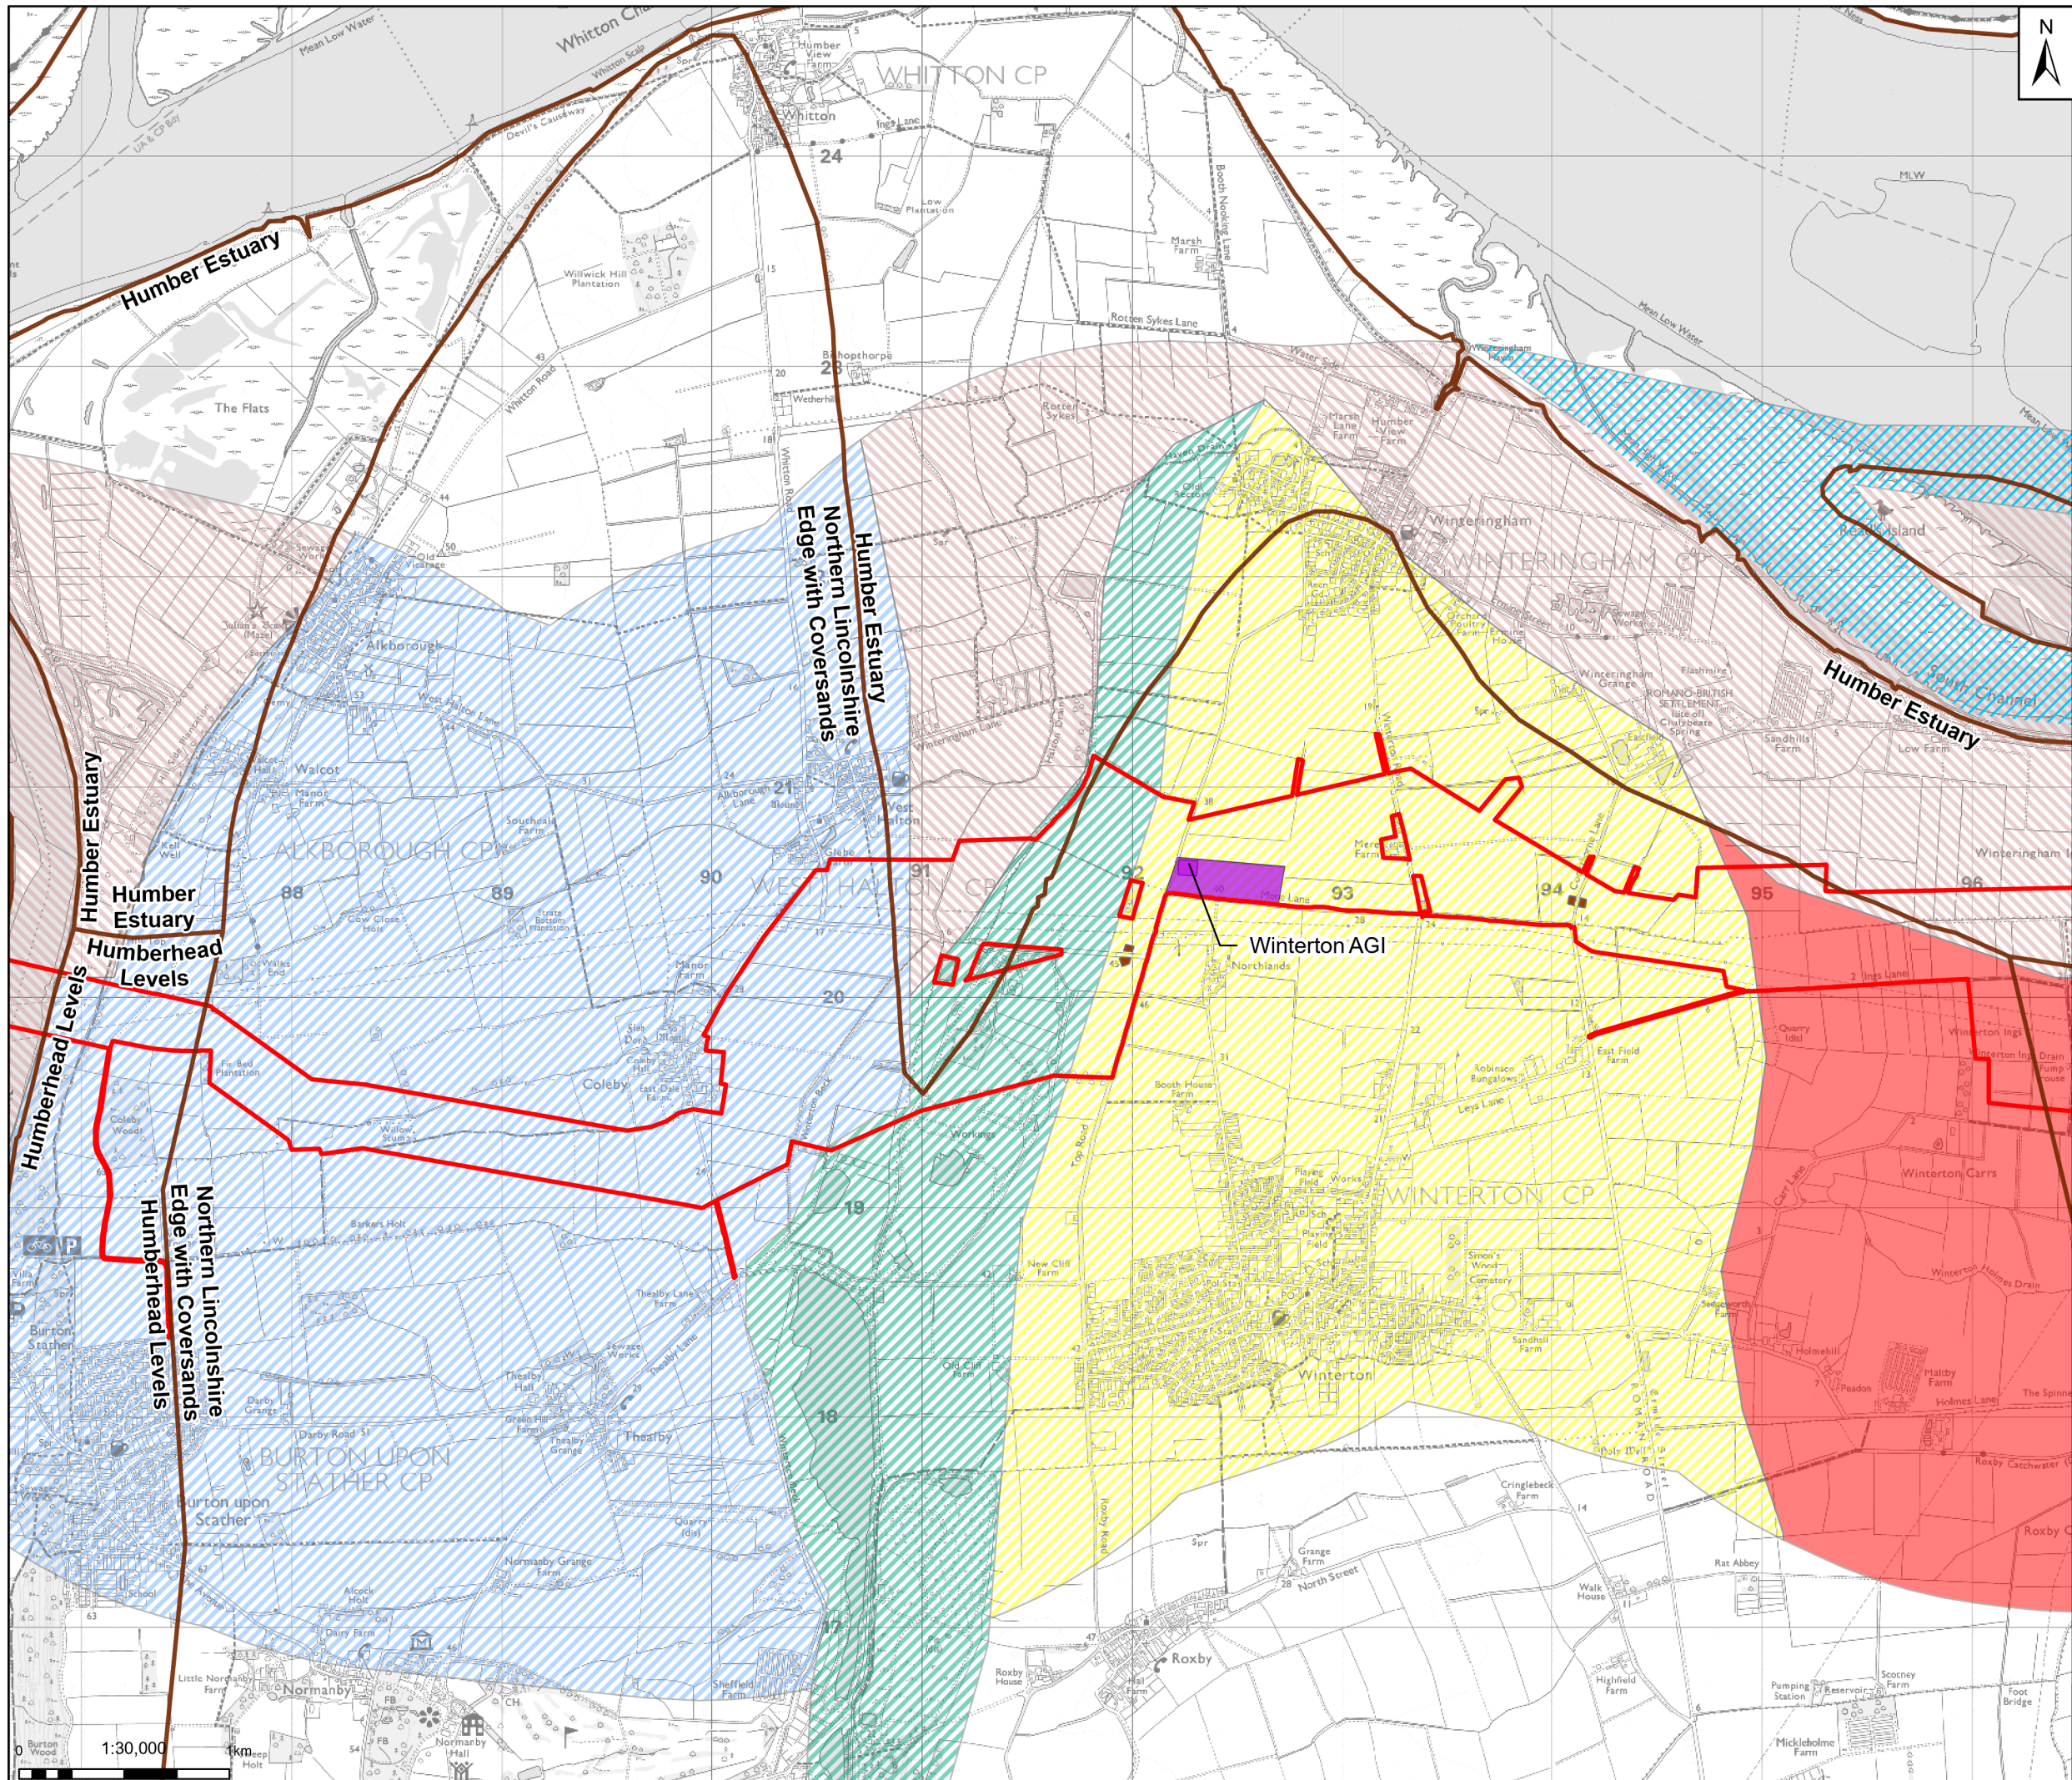

**Regional LCA: Lincolnshire Edge**

**Local LCTs:**

- LLCT 14: Elevated Open Farmland
- LLCT 15: Elevated Wooded Farmland
- Despoiled Landscape

**Regional LCA: Vale of Anchoise**

**Local LCTs:**

- LLCT 25: Flat Valley Bottom Farmland

**Regional LCA 5: Trent Levels**

**Local LCTs:**


- LLCT 5: Flat Drained Farmland

**North Lincolnshire Landscape Character Assessment and Guidelines (1999) (updated in 2021), North Lincolnshire Council: Landscape Areas and Types**

**Scape Character Area (Scape Character Area Assessment, July 2012)**

- Humber Waters

**Notes:**  
 Contains OS data © Crown Copyright and database right 2025  
 Contains data from OS Zoomstack

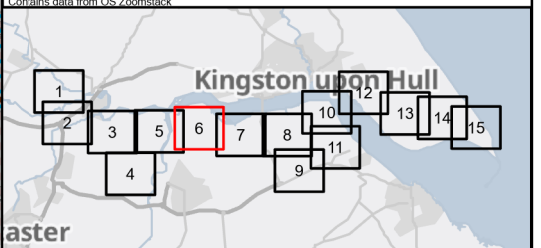

Rev	Date	Description	Drawn	Check	Approv
01	30/09/25	INITIAL ISSUE	MB	LB	JC

Client:

**Northern Endurance Partnership**

**PROJECT: HUMBER CARBON CAPTURE PIPELINE**

Site: Humber

Client: Net Zero North Sea Storage Limited  
 Chertsey Road  
 Sunbury On Thames  
 Middlesex  
 United Kingdom  
 TW16 7BP

**ARCADIS**

Registered office: 80Fen, 80 Fenchurch Street, London EC3M 4BY  
 www.arcadis.com


Coordinating Office: Suite 1A, 4 Piccadilly Place, Manchester M1 3BN

Title: **Figure 12.5 Landscape Character Areas Page 6 of 15**

Designed	M.Z.	Date: 30 SEP 25	Signed
Drawn	M.B.	Date: 30 SEP 25	Signed
Checked	L.B.	Date: 30 SEP 25	Signed
Approved	J.C.	Date: 30 SEP 25	Signed
Scale:	1:30,000	Datum:	AOD
Original Size:	A3	Grid:	OS
Suitability Code:	S2	Project Number:	30181090

Suitability Description: **For Information**

Drawing Number: 10607856-ARC-EGN-ZZ-DR-ZZ-00060-S2  
 Revision: P01

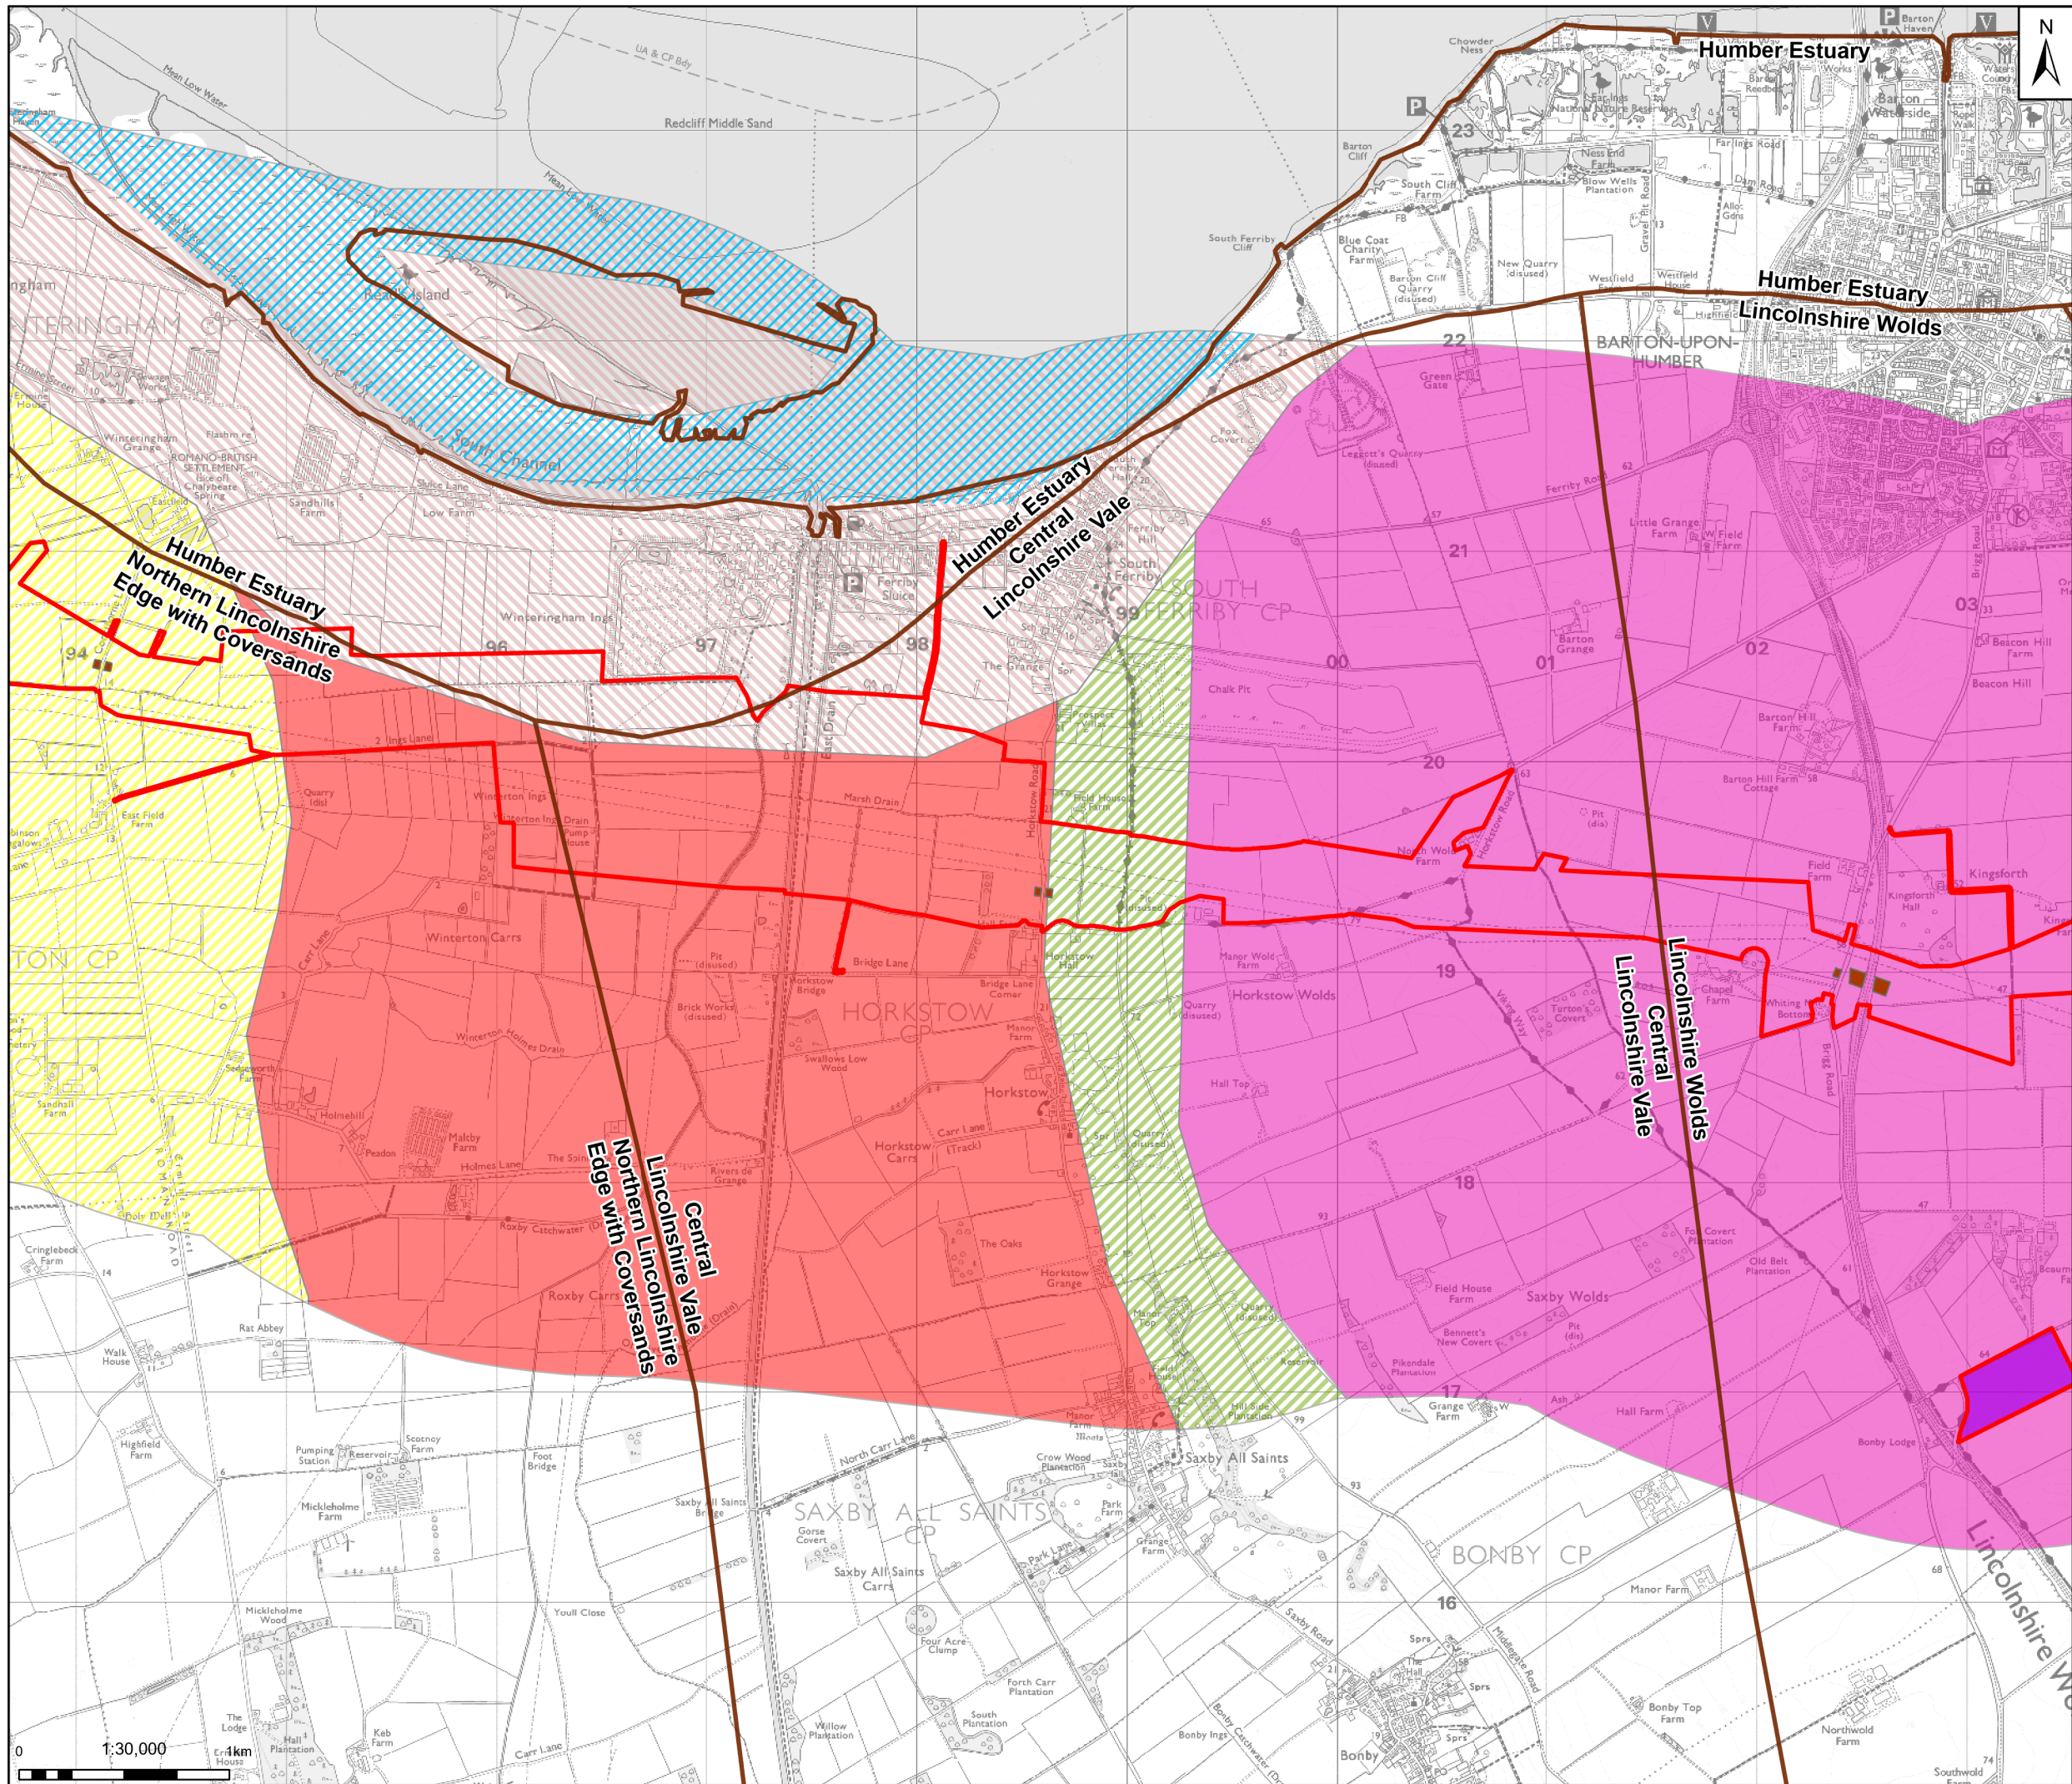

**Legend**

- Draft Order Limits
- National Character Areas
- Temporary Construction Compound
- Trenchless Crossing Compound
- Pipeline Study Area (1km)

**Regional LCA: Lincolnshire Edge**

**Local LCTs:**

- LLCT 14: Elevated Open Farmland
- LLCT 22: Wooded Scarp Slope

**Regional LCA: Vale of Ancholme**

**Local LCTs:**

- LLCT 25: Flat Valley Bottom Farmland

**Regional LCA: Lincolnshire Wolds**

**Local LCTs:**

- LLCT 30: Open Rolling High Farmland

**Regional LCA 5: Trent Levels**


**Local LCTs:**

- LLCT 5: Flat Drained Farmland

**Seascape Character Area (Seascape Character Area Assessment, July 2012)**

- Humber Waters

Notes  
 Contains OS data © Crown Copyright and database right 2025  
 Contains data from OS Zoomstack

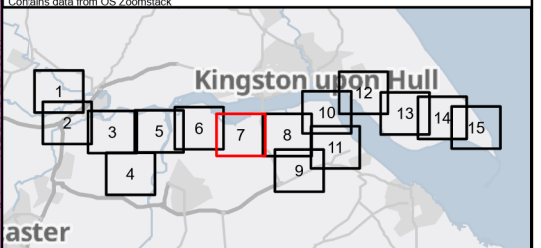

Rev	Date	Description	Drawn	Check	Approv
01	30/09/25	INITIAL ISSUE	MB	LB	JC

Client:

**PROJECT: HUMBER CARBON CAPTURE PIPELINE**

**Northern Endurance Partnership**

**Site:** Humber

**Client:** Net Zero North Sea Storage Limited  
 Chertsey Road  
 Sunbury On Thames  
 Middlesex  
 United Kingdom  
 TW16 7BP

**ARCADIS**

Registered office:  
 80Fen  
 80 Fenchurch Street  
 London  
 EC3M 4BY  
 www.arcadis.com


Coordinating Office:  
 Suite 1A  
 4 Piccadilly Place  
 Manchester  
 M1 3BN

Title: **Figure 12.5 Landscape Character Areas Page 7 of 15**

Designed	M.Z.	Date: 30 SEP 25	Signed
Drawn	M.B.	Date: 30 SEP 25	Signed
Checked	L.B.	Date: 30 SEP 25	Signed
Approved	J.C.	Date: 30 SEP 25	Signed
Scale:	1:30,000	Datum:	AOD
Original Size:	A3	Grid:	OS
Suitability Code:	S2	Project Number:	30181090


For Information

Drawing Number: 10607856-ARC-EGN-ZZ-DR-ZZ-00060-S2  
 Revision: P01

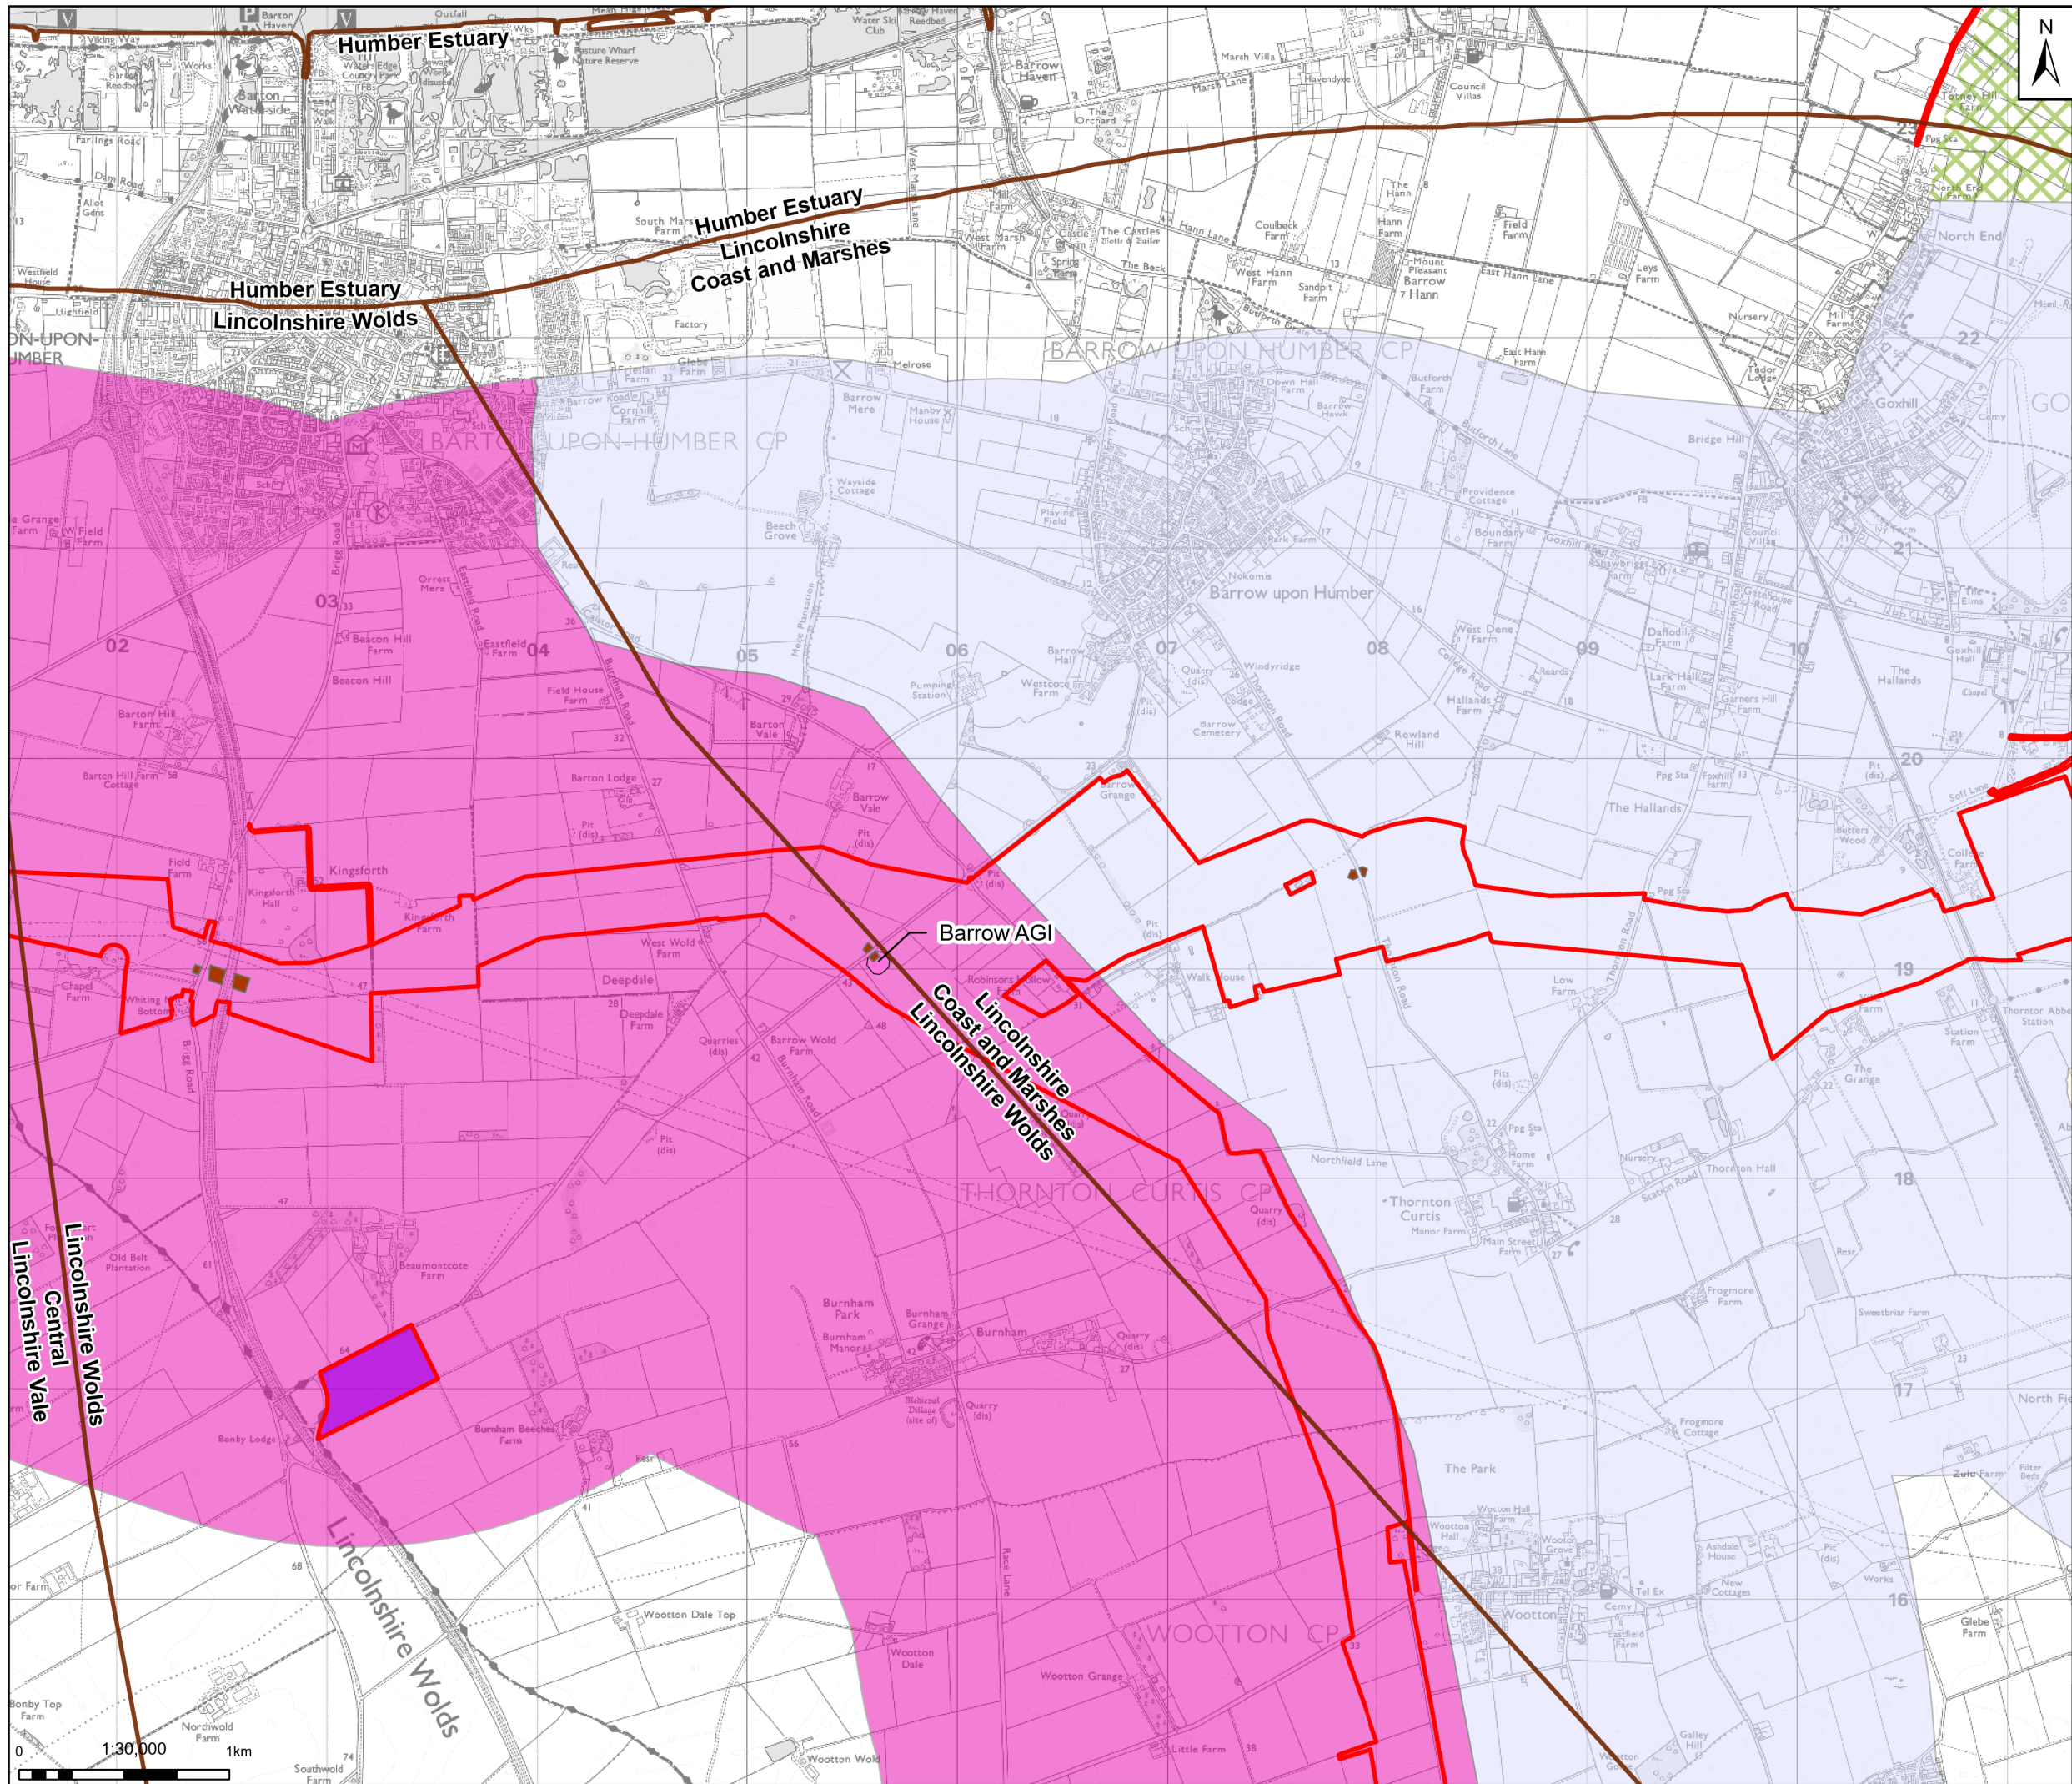

- North Lincolnshire Landscape Character Assessment and Guidelines (1999) (updated in 2021), North Lincolnshire Council: Landscape Areas and Types**
- Regional LCA: Lincolnshire Wolds**
- Local LCTs:**
- LLCT 30: Open Rolling High Farmland
- Regional LCA: Lincolnshire Drift**
- Local LCTs:**
- LLCT 34: Open Undulating Farmland
  - LLCT 35: Wooded Farmland
- Regional LCA: North Lincolnshire**
- Local LCTs:**
- LLCT 33: Flat Open Farmland

Notes  
 Contains OS data © Crown Copyright and database right 2025  
 Contains data from OS Zoomstack

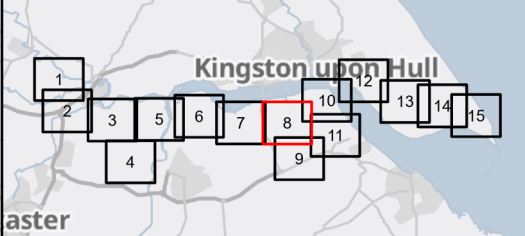

Rev	Date	Description	Drawn	Check	Approv
01	30/09/25	INITIAL ISSUE	MB	LB	JC

Client:

**Northern Endurance Partnership**

**PROJECT: HUMBER CARBON CAPTURE PIPELINE**

Site: Humber

Client: Net Zero North Sea Storage Limited  
 Chartsey Road  
 Sunbury On Thames  
 Middlesex  
 United Kingdom  
 TW16 7BP

**ARCADIS**


Registered office: 80Fen, 80 Fenchurch Street, London EC3M 4BY  
 Coordinating Office: Suite 1A, 4 Piccadilly Place, Manchester M1 3BN  
 www.arcadis.com

Title: **Figure 12.5 Landscape Character Areas Page 8 of 15**

Designed	M.Z.	Date: 30 SEP 25	Signed
Drawn	M.B.	Date: 30 SEP 25	Signed
Checked	L.B.	Date: 30 SEP 25	Signed
Approved	J.C.	Date: 30 SEP 25	Signed
Scale:	1:30,000	Datum:	AOD
Original Size:	A3	Grid:	OS
Suitability Code:	S2	Project Number:	30181090

Suitability Description: **For Information**

Drawing Number: 10607856-ARC-EGN-ZZ-DR-ZZ-00060-S2  
 Revision: P01

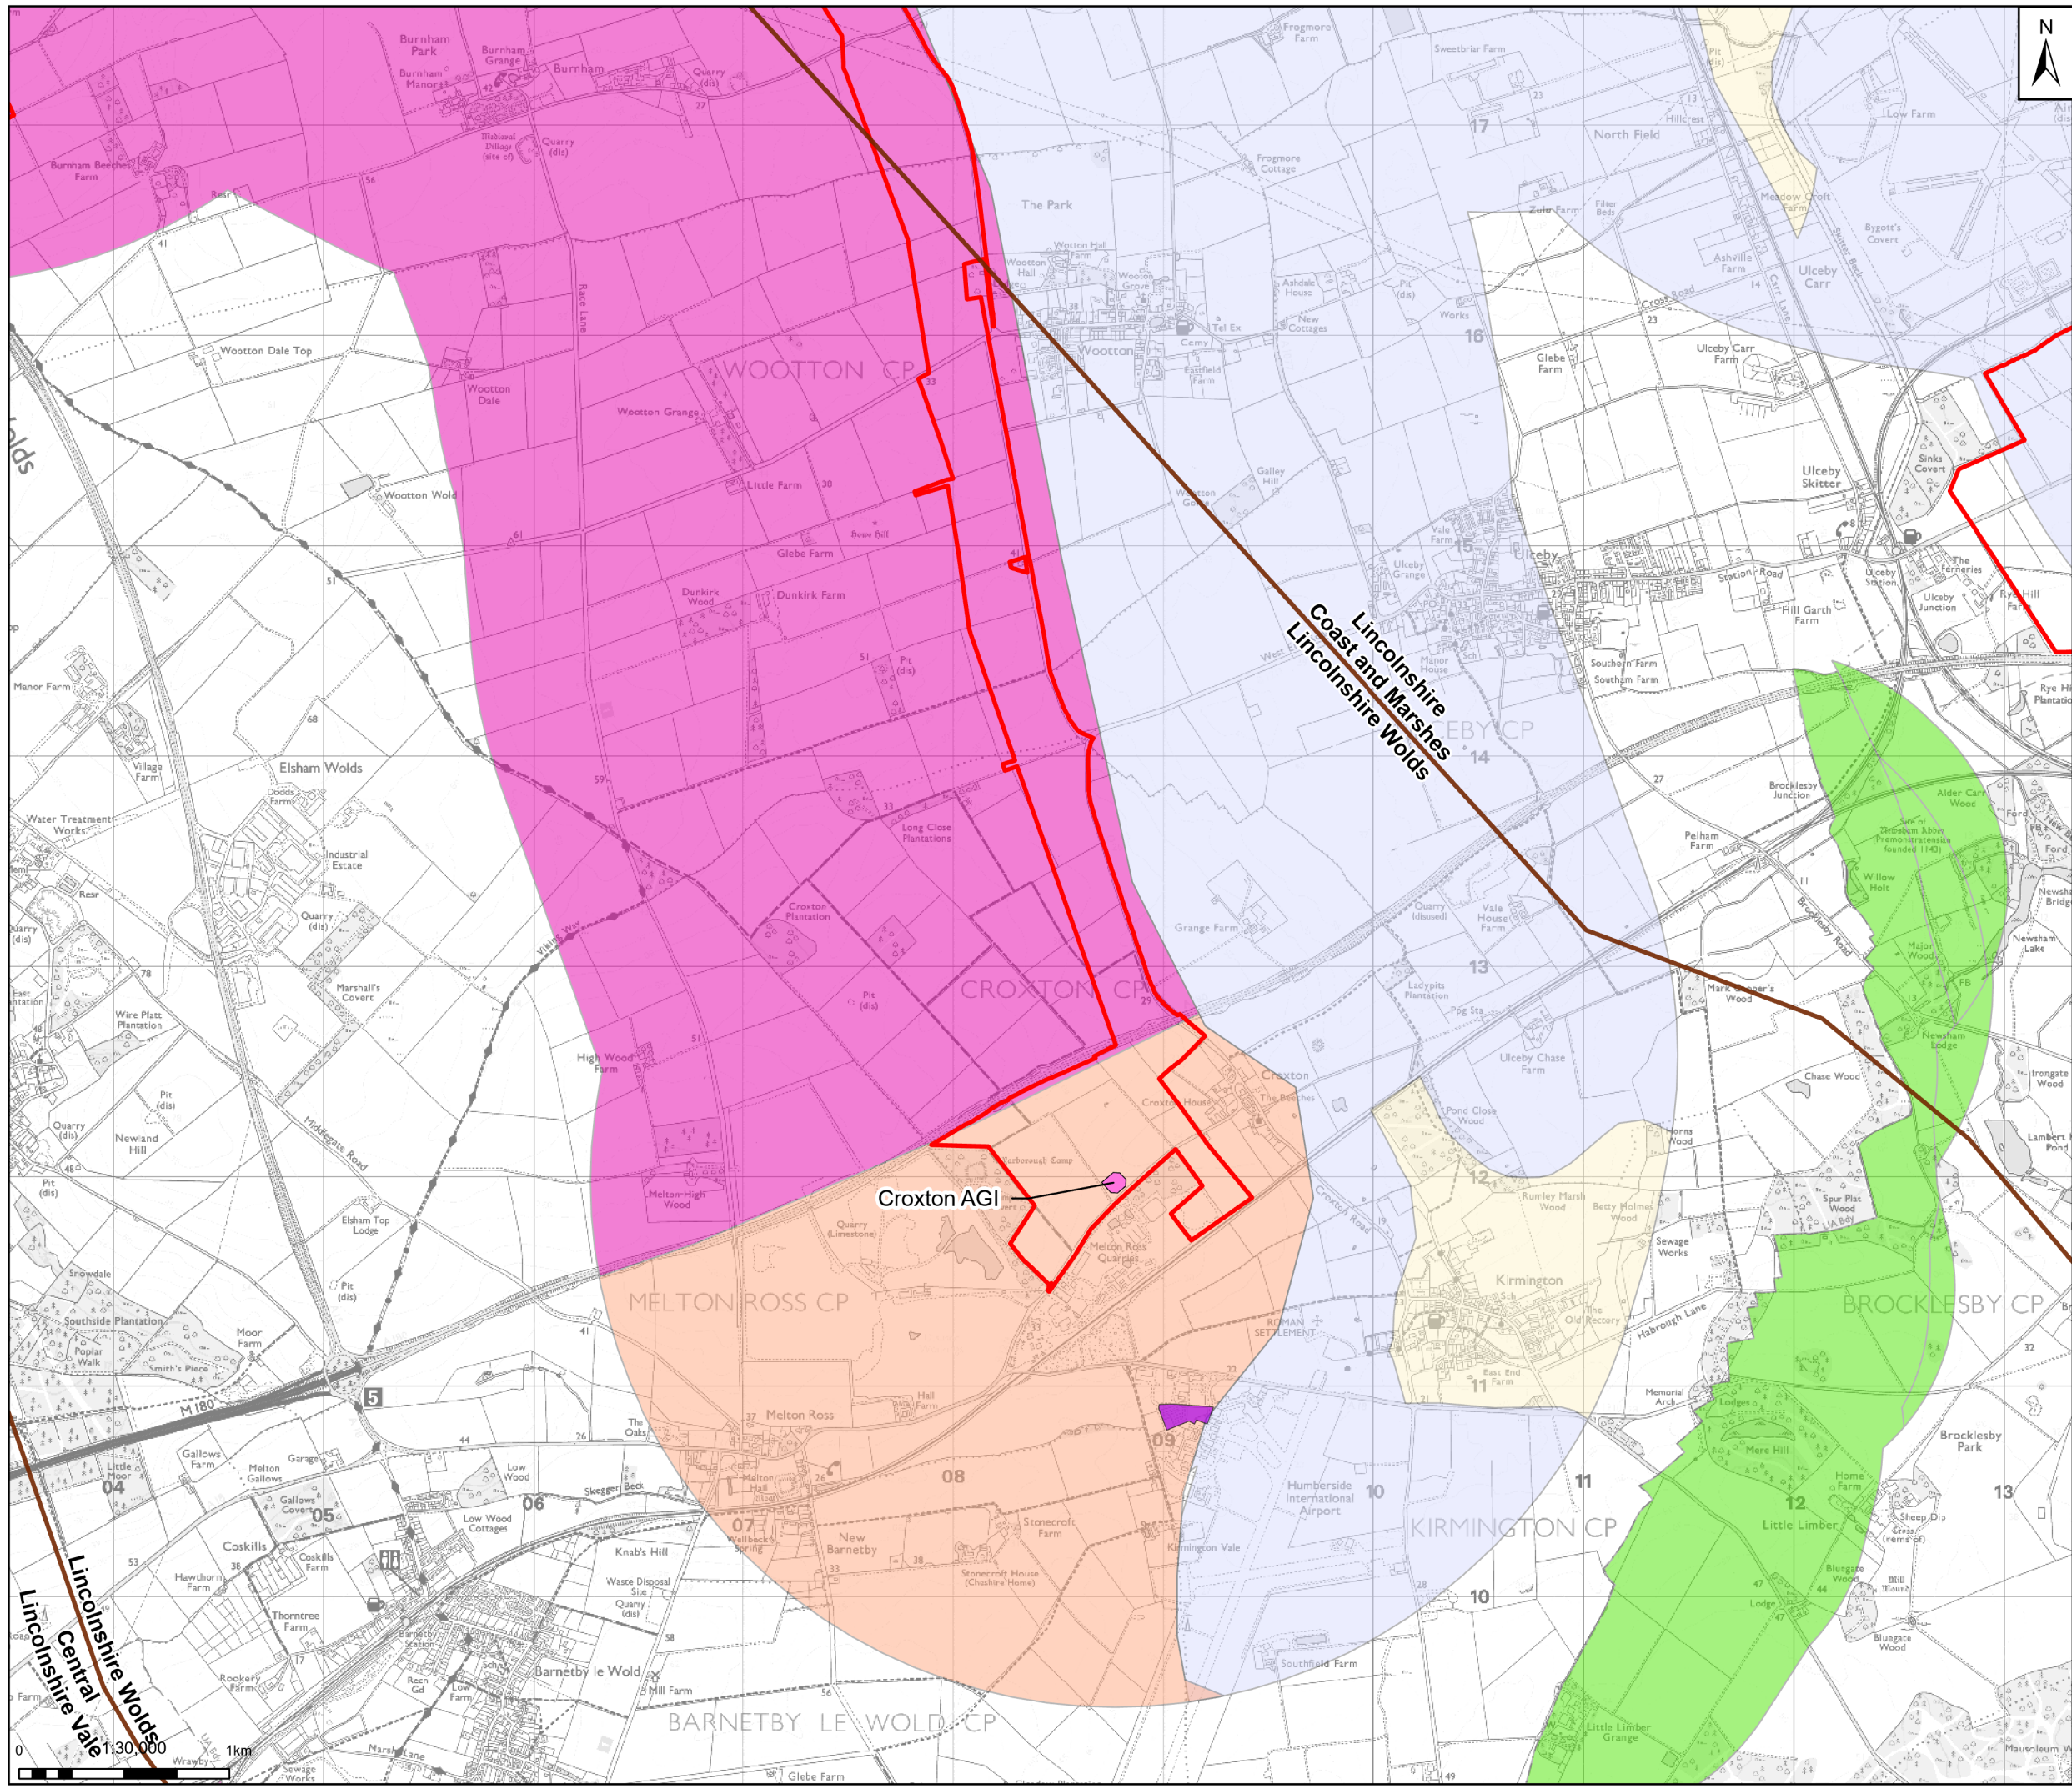

**Legend**

- Draft Order Limits
- National Character Areas
- Temporary Construction Compound
- Above Ground Installation (AGI)
- Pipeline Study Area (1km)

**Regional LCA: Lincolnshire Drift**

**Local LCTs:**

- LLCT 34: Open Undulating Farmland
- LLCT 35: Wooded Farmland

**West Lindsey Landscape Character Assessment (1999), West Lindsey District Council: Landscape Character Areas**

**Regional LLCA C: Lincolnshire Clay Vale**

**Local LCAs:**

- LLCA 9: Lincolnshire Clay Vale

**Regional LLCA D: The Wolds**

**Local LCAs:**

- LCA 14: Wolds' Estates


**North Lincolnshire Landscape Character Assessment and Guidelines (1999) (updated in 2021), North Lincolnshire Council: Landscape Areas and Types**

**Regional LCA: Lincolnshire Wolds**

**Local LCTs:**

- LLCT 29: Open Farmed Scarp Slope
- LLCT 30: Open Rolling High Farmland

**Notes**  
Contains OS data © Crown Copyright and database right 2025  
Contains data from OS Zoomstack

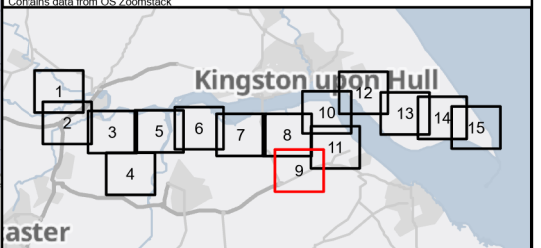

Rev	Date	Description	Drawn	Check	Approv
01	30/09/25	INITIAL ISSUE	MB	LB	JC

Client:

**Northern Endurance Partnership**

**PROJECT: HUMBER CARBON CAPTURE PIPELINE**

**Site:** Humber

**Client:** Net Zero North Sea Storage Limited  
Chertsey Road  
Sunbury On Thames  
Middlesex  
United Kingdom  
TW16 7BP

**ARCADIS**

Registered office:  
80Fen  
80 Fenchurch Street  
London  
EC3M 4BY  
www.arcadis.com

Coordinating Office:  
Suite 1A  
4 Piccadilly Place  
Manchester  
M1 3BN

Title: **Figure 12.5  
Landscape Character Areas  
Page 9 of 15**


Designed	M.Z.	Date	30 SEP 25	Signed
Drawn	M.B.	Date	30 SEP 25	Signed
Checked	L.B.	Date	30 SEP 25	Signed
Approved	J.C.	Date	30 SEP 25	Signed
Scale:	1:30,000	Datum:	AOD	
Original Size:	A3	Grid:	OS	
Suitability Code:	S2	Project Number:	30181090	

Suitability Description: **For Information**

Drawing Number: **10607856-ARC-EGN-ZZ-DR-ZZ-00060-S2**

Revision: **P01**

© Copyright reserved

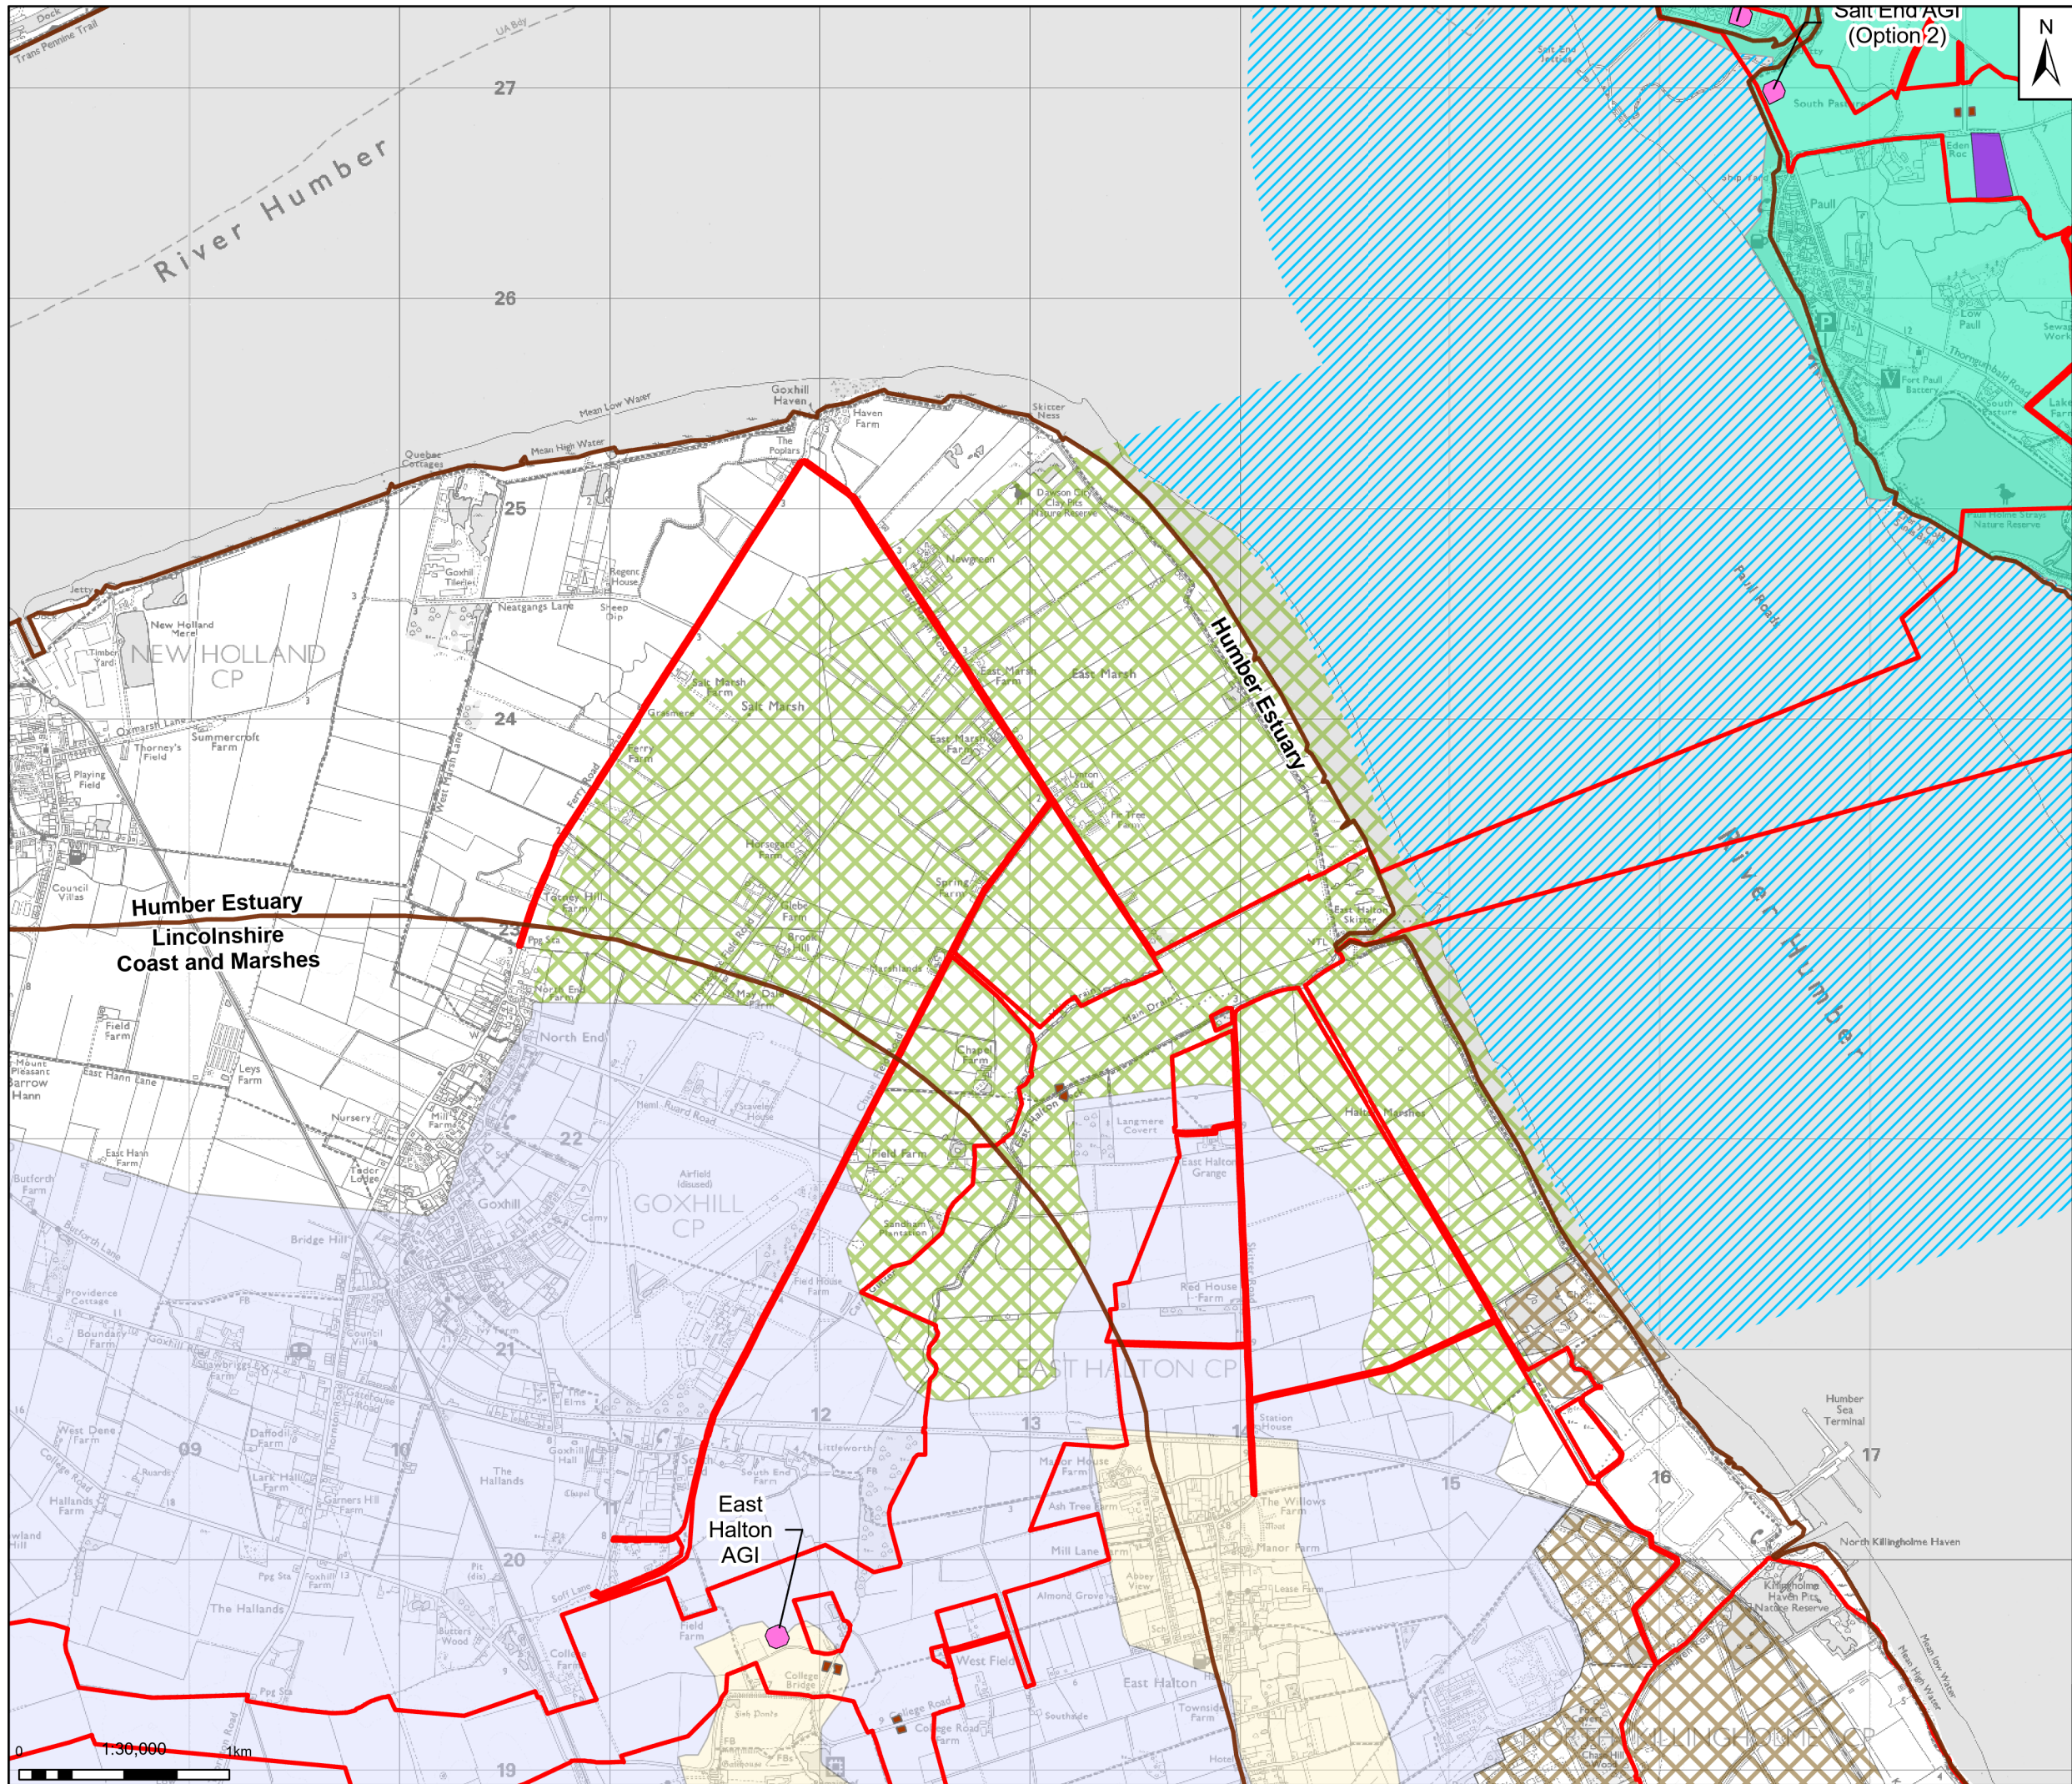

**Legend**


- Draft Order Limits
- National Character Areas
- Temporary Construction Compound
- Trenchless Crossing Compound
- Above Ground Installation (AGI)
- Pipeline Study Area (1km)
- LLCT 35: Wooded Farmland
- Regional LCA: North Lincolnshire
- Local LCTs:
  - LLCT 33: Flat Open Farmland
  - LLCT 9: Industrial Landscape
- Seascape Character Area (Seascape Character Area Assessment, July 2012)
  - Humber Waters
- Regional LCT 21: Low Lying Drain Farmland
- Local LCAs:
  - LLCA 21C: South Patrington, Ottringham and Keyingham Farmland
  - LLCA 21D: Paull Farmland
- LLCT 34: Open Undulating Farmland

**North Lincolnshire Landscape Character Assessment and Guidelines (1999) (updated in 2021), North Lincolnshire Council: Landscape Areas and Types**

**Regional LCAs: Lincolnshire Drift**

**Local LCTs:**

- LLCT 34: Open Undulating Farmland

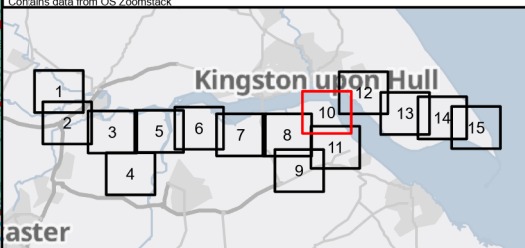

Rev	Date	Description	Drawn	Check	Approv
01	30/09/25	INITIAL ISSUE	MB	LB	JC

Client:

**PROJECT: HUMBER CARBON CAPTURE PIPELINE**

Site: Humber

Client: Net Zero North Sea Storage Limited  
Chartsey Road  
Suttonby On Thames  
Middlesex  
United Kingdom  
TW16 7BP

Registered office: 80Fen, 80 Fenchurch Street, London EC3M 4BY  
www.arcadis.com


Coordinating Office: Suite 1A, 4 Piccadilly Place, Manchester M1 3BN

Title: **Figure 12.5 Landscape Character Areas Page 10 of 15**

Designed	M.Z.	Date: 30 SEP 25	Signed
Drawn	M.B.	Date: 30 SEP 25	Signed
Checked	L.B.	Date: 30 SEP 25	Signed
Approved	J.C.	Date: 30 SEP 25	Signed
Scale:	1:30,000	Datum:	AOD
Original Size:	A3	Grid:	OS
Suitability Code:	S2	Project Number:	30181090

Suitability Description: **For Information**


Drawing Number: 10607856-ARC-EGN-ZZ-DR-ZZ-00060-S2  
Revision: P01

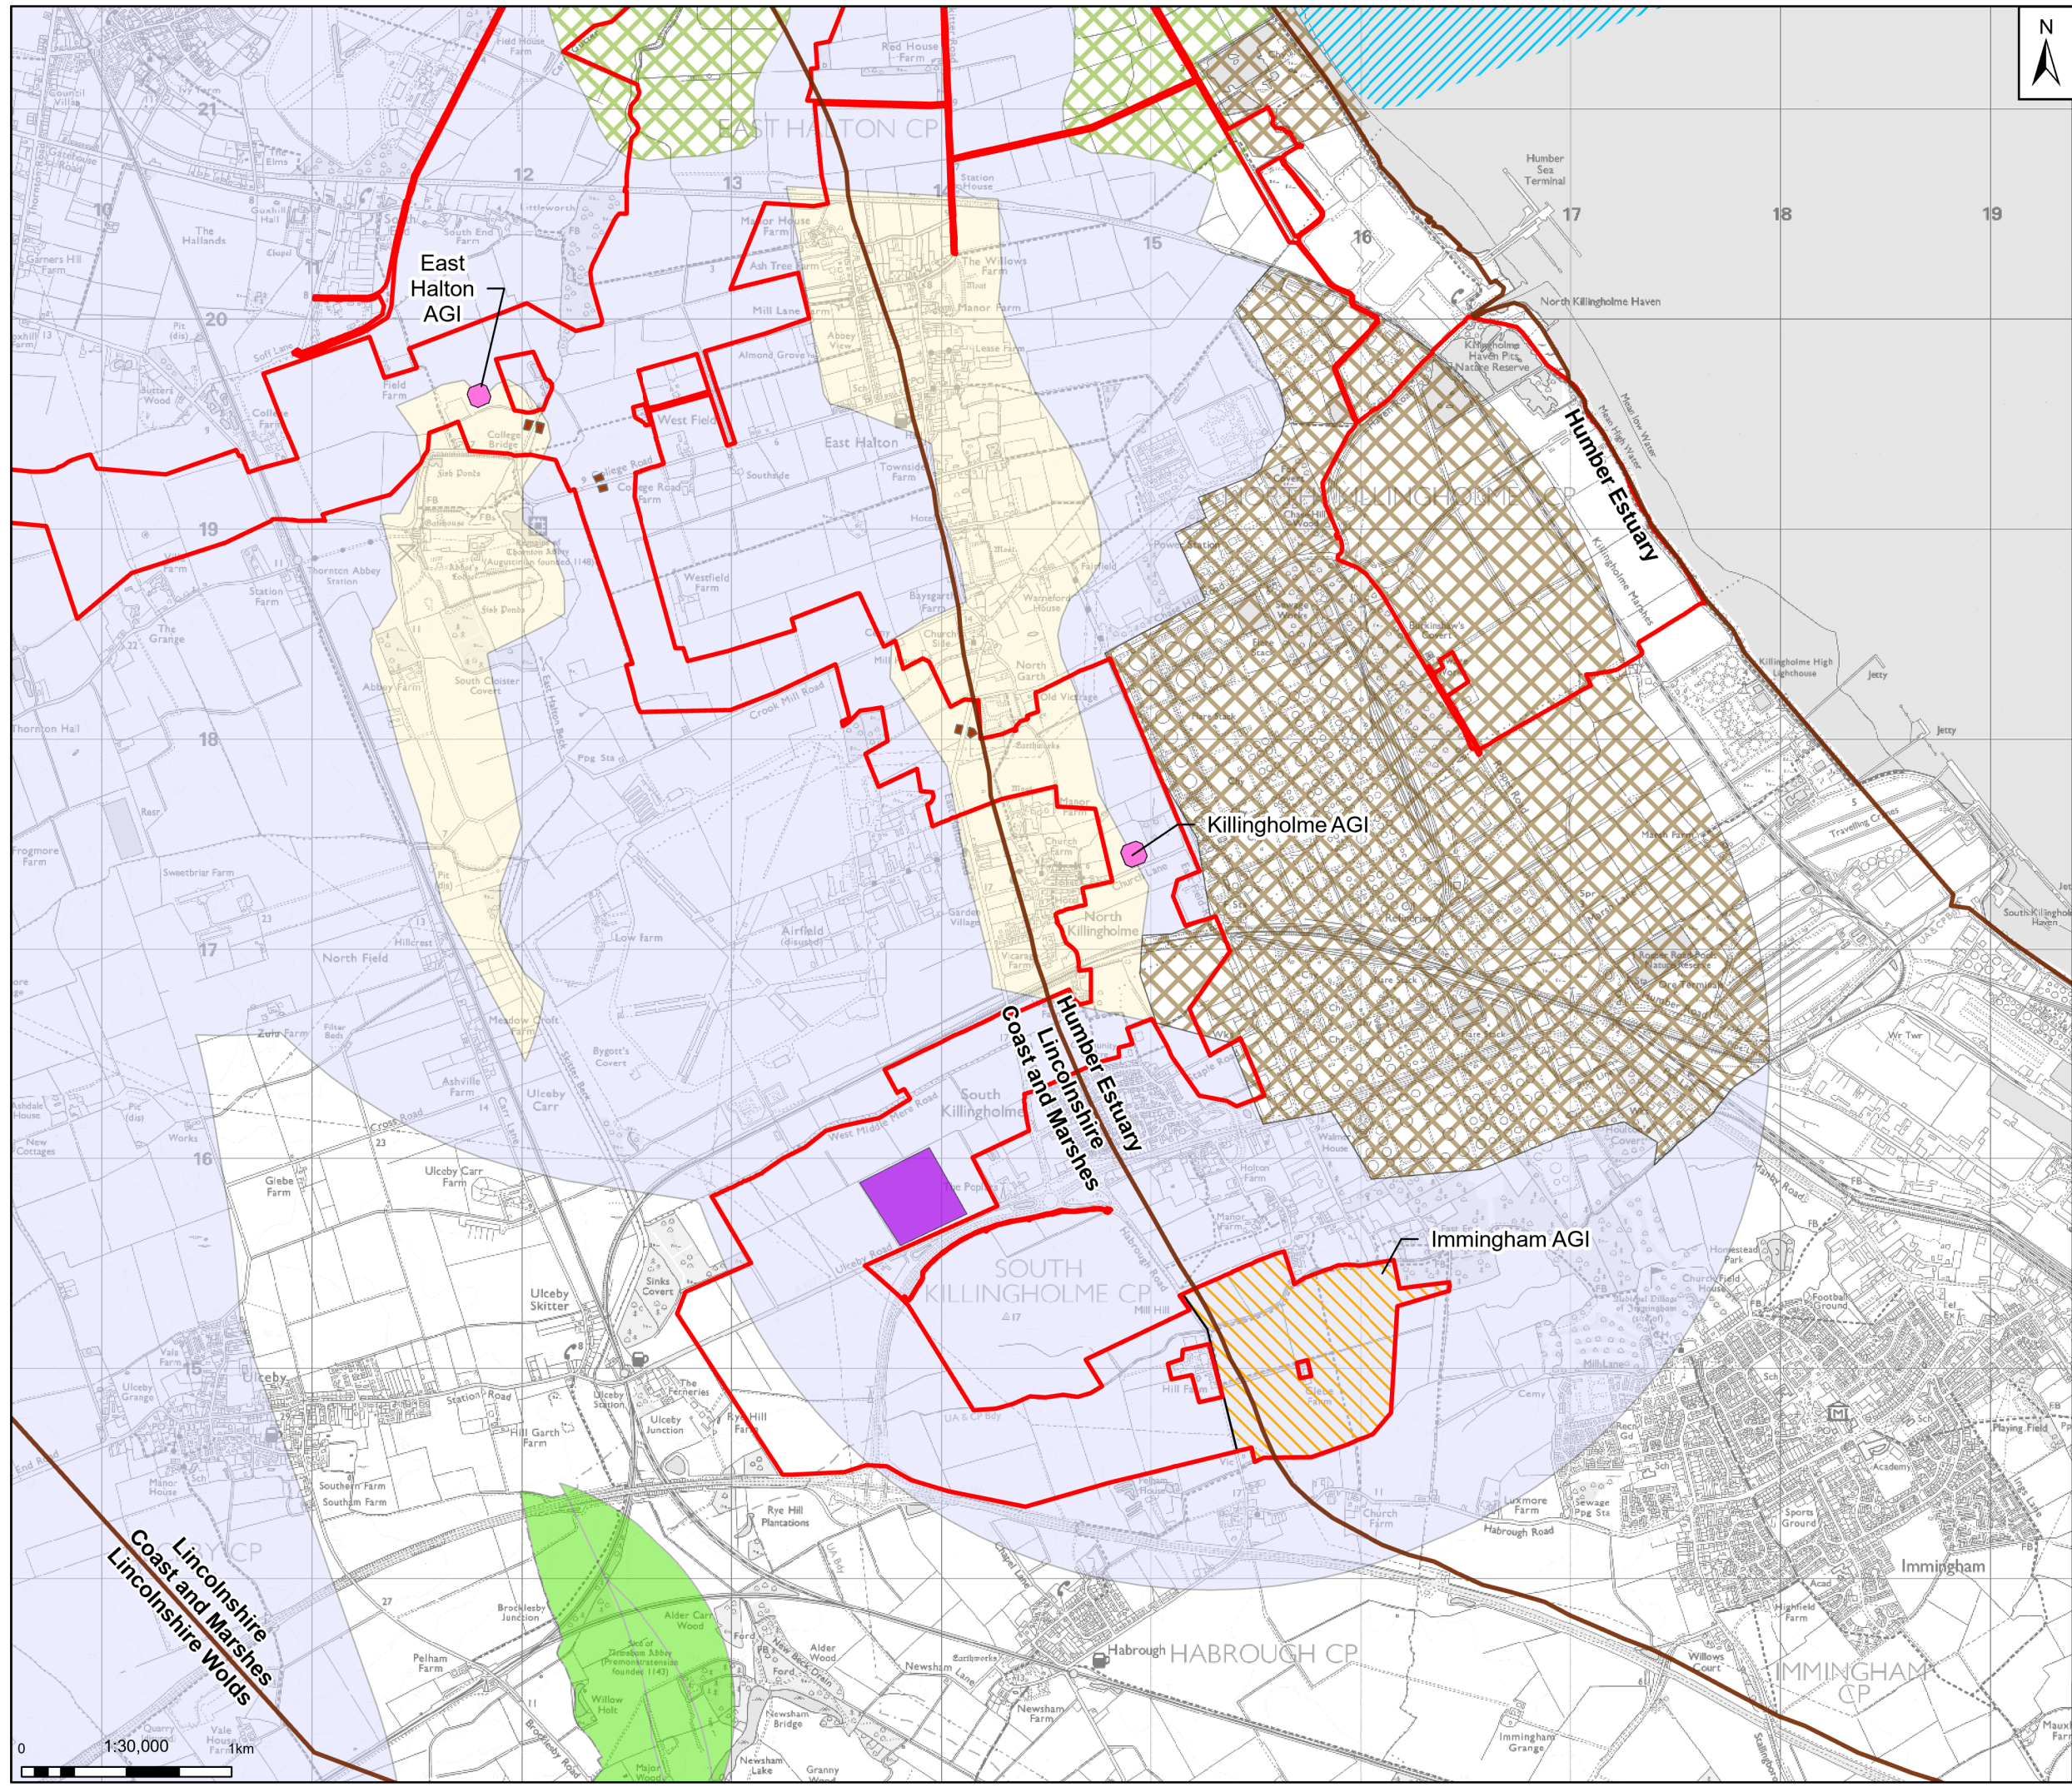

**Legend**

- Draft Order Limits
- National Character Areas
- Temporary Construction Compound
- Trenchless Crossing
- Above Ground Installation
- Pipeline Study Area (1km)
- LLCT 35: Wooded Farmland
- Regional LCA: North Lincolnshire
- Local LCTs:
  - LLCT 33: Flat Open Farmland
  - LLCT 9: Industrial Landscape
- West Lindsey Landscape Character Assessment (1999), West Lindsey District Council: Landscape Character Areas
- Regional LLCA D: The Wolds
- Local LCAs:
  - LCA 14: Wolds' Estates
- Seascape Character Area (Seascape Character Area Assessment, July 2012)
  - Humber Waters
  - Search Area for AGI
- Regional LCA: Lincolnshire Drift
- Local LCTs:
  - LLCT 34: Open Undulating Farmland

Notes  
 Contains OS data © Crown Copyright and database right 2025  
 Contains data from OS Zoomstack

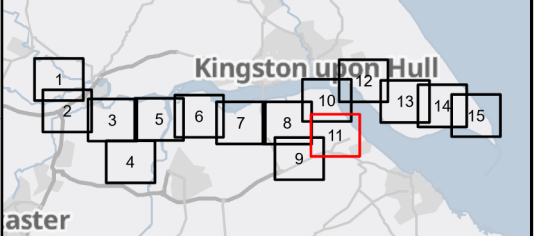

Rev	Date	Description	Drawn	Check	Approv
01	30/09/25	INITIAL ISSUE	MB	LB	JC

Client:

**Northern Endurance Partnership**

**PROJECT: HUMBER CARBON CAPTURE PIPELINE**

Site: Humber

Client: Net Zero North Sea Storage Limited  
 Chertsey Road  
 Sunbury On Thames  
 Middlesex  
 United Kingdom  
 TW16 7BP

**ARCADIS**

Registered office: 80Fen, 80 Fenchurch Street, London EC3M 4BY  
 Coordinating Office: Suite 1A, 4 Piccadilly Place, Manchester M1 3BN  
 www.arcadis.com


Title: Figure 12.5  
 Landscape Character Areas  
 Page 11 of 15

Designed	M.Z.	Date: 30 SEP 25	Signed
Drawn	M.B.	Date: 30 SEP 25	Signed
Checked	L.B.	Date: 30 SEP 25	Signed
Approved	J.C.	Date: 30 SEP 25	Signed
Scale:	1:30,000	Datum:	AOD
Original Size:	A3	Grid:	OS
Suitability Code:	S2	Project Number:	30181090

For Information

Drawing Number: 10607856-ARC-EGN-ZZ-DR-ZZ-00060-S2  
 Revision: P01

0 1:30,000 1km

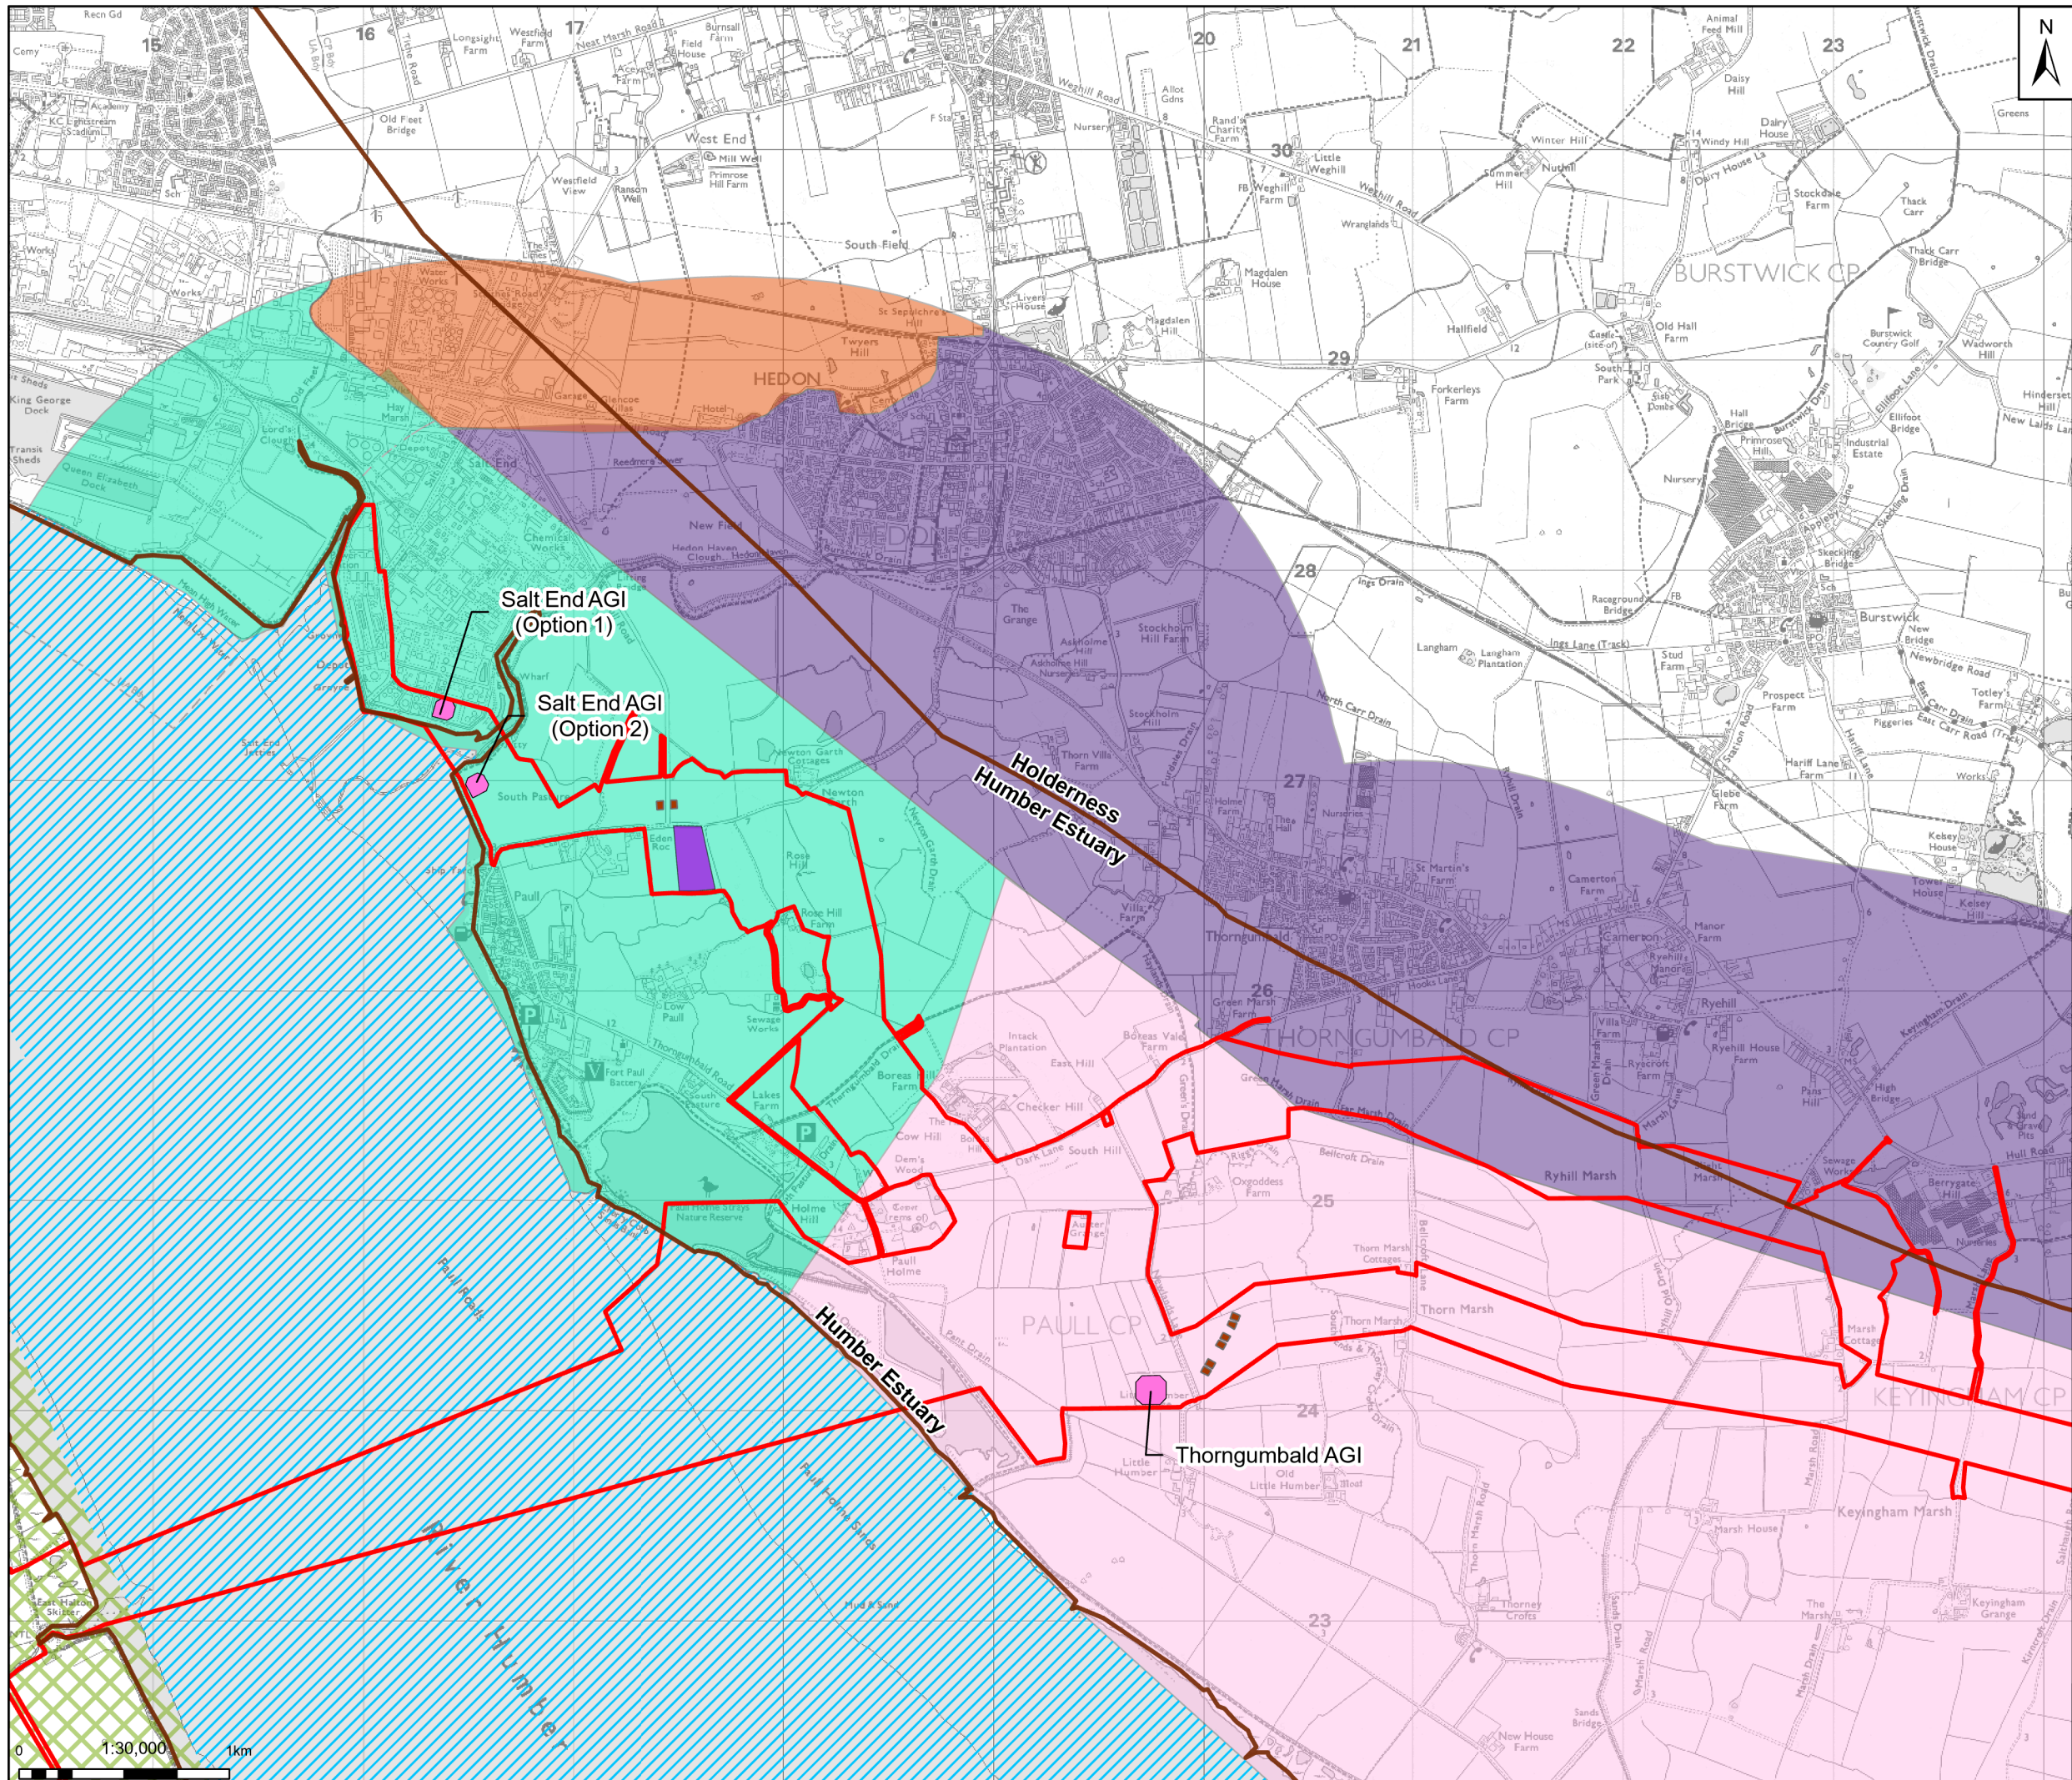

**North Lincolnshire Landscape Character Assessment and Guidelines (1999) (updated in 2021), North Lincolnshire Council: Landscape Areas and Types**

**Regional LCA: North Lincolnshire**

**Local LCTs:**

- LLCT 33: Flat Open Farmland

**Seascape Character Area (Seascape Character Area Assessment, July 2012)**

- Humber Waters

**Regional LCT 17: Farmed Urban Fringe**

**Local LCAs:**

- LLCA 17A: Hedon, Preston and Bilton Farmland

**Regional LCT 19: Open Farmland**


**Local LCTs:**

- LLCA 19C: Burstwick to Withernsea Farmland

**Regional LCT 21: Low Lying Drain Farmland**

**Local LCAs:**

- LLCA 21B: Sunk Island
- LLCA 21C: South Patrington, Ottringham and Keyingham Farmland
- LLCA 21D: Paull Farmland

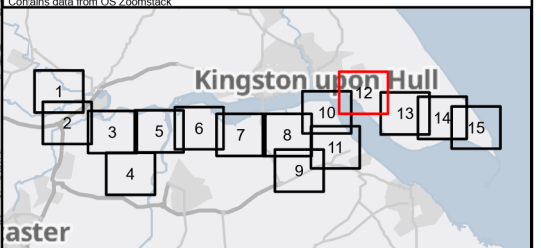

Rev	Date	Description	Drawn	Check	Approv
01	30/09/25	INITIAL ISSUE	MB	LB	JC

Client:

**Northern Endurance Partnership**

**PROJECT: HUMBER CARBON CAPTURE PIPELINE**

**Site:** Humber

**Client:** Net Zero North Sea Storage Limited  
Chertsey Road  
Sunbury On Thames  
Middlesex  
United Kingdom  
TW16 7BP

**ARCADIS**

Registered office: 80Fen, 80 Fenchurch Street, London EC3M 4BY  
Coordinating Office: Suite 1A, 4 Piccadilly Place, Manchester M1 3BN

www.arcadis.com


Title: **Figure 12.5 Landscape Character Areas Page 12 of 15**

Designed	M.Z.	Date: 30 SEP 25	Signed
Drawn	M.B.	Date: 30 SEP 25	Signed
Checked	L.B.	Date: 30 SEP 25	Signed
Approved	J.C.	Date: 30 SEP 25	Signed
Scale:	1:30,000	Datum:	AOD
Original Size:	A3	Grid:	OS
Suitability Code:	S2	Project Number:	30181090

Suitability Description: **For Information**

Drawing Number: 10607856-ARC-EGN-ZZ-DR-ZZ-00060-S2  
Revision: P01

0 1:30,000 1km

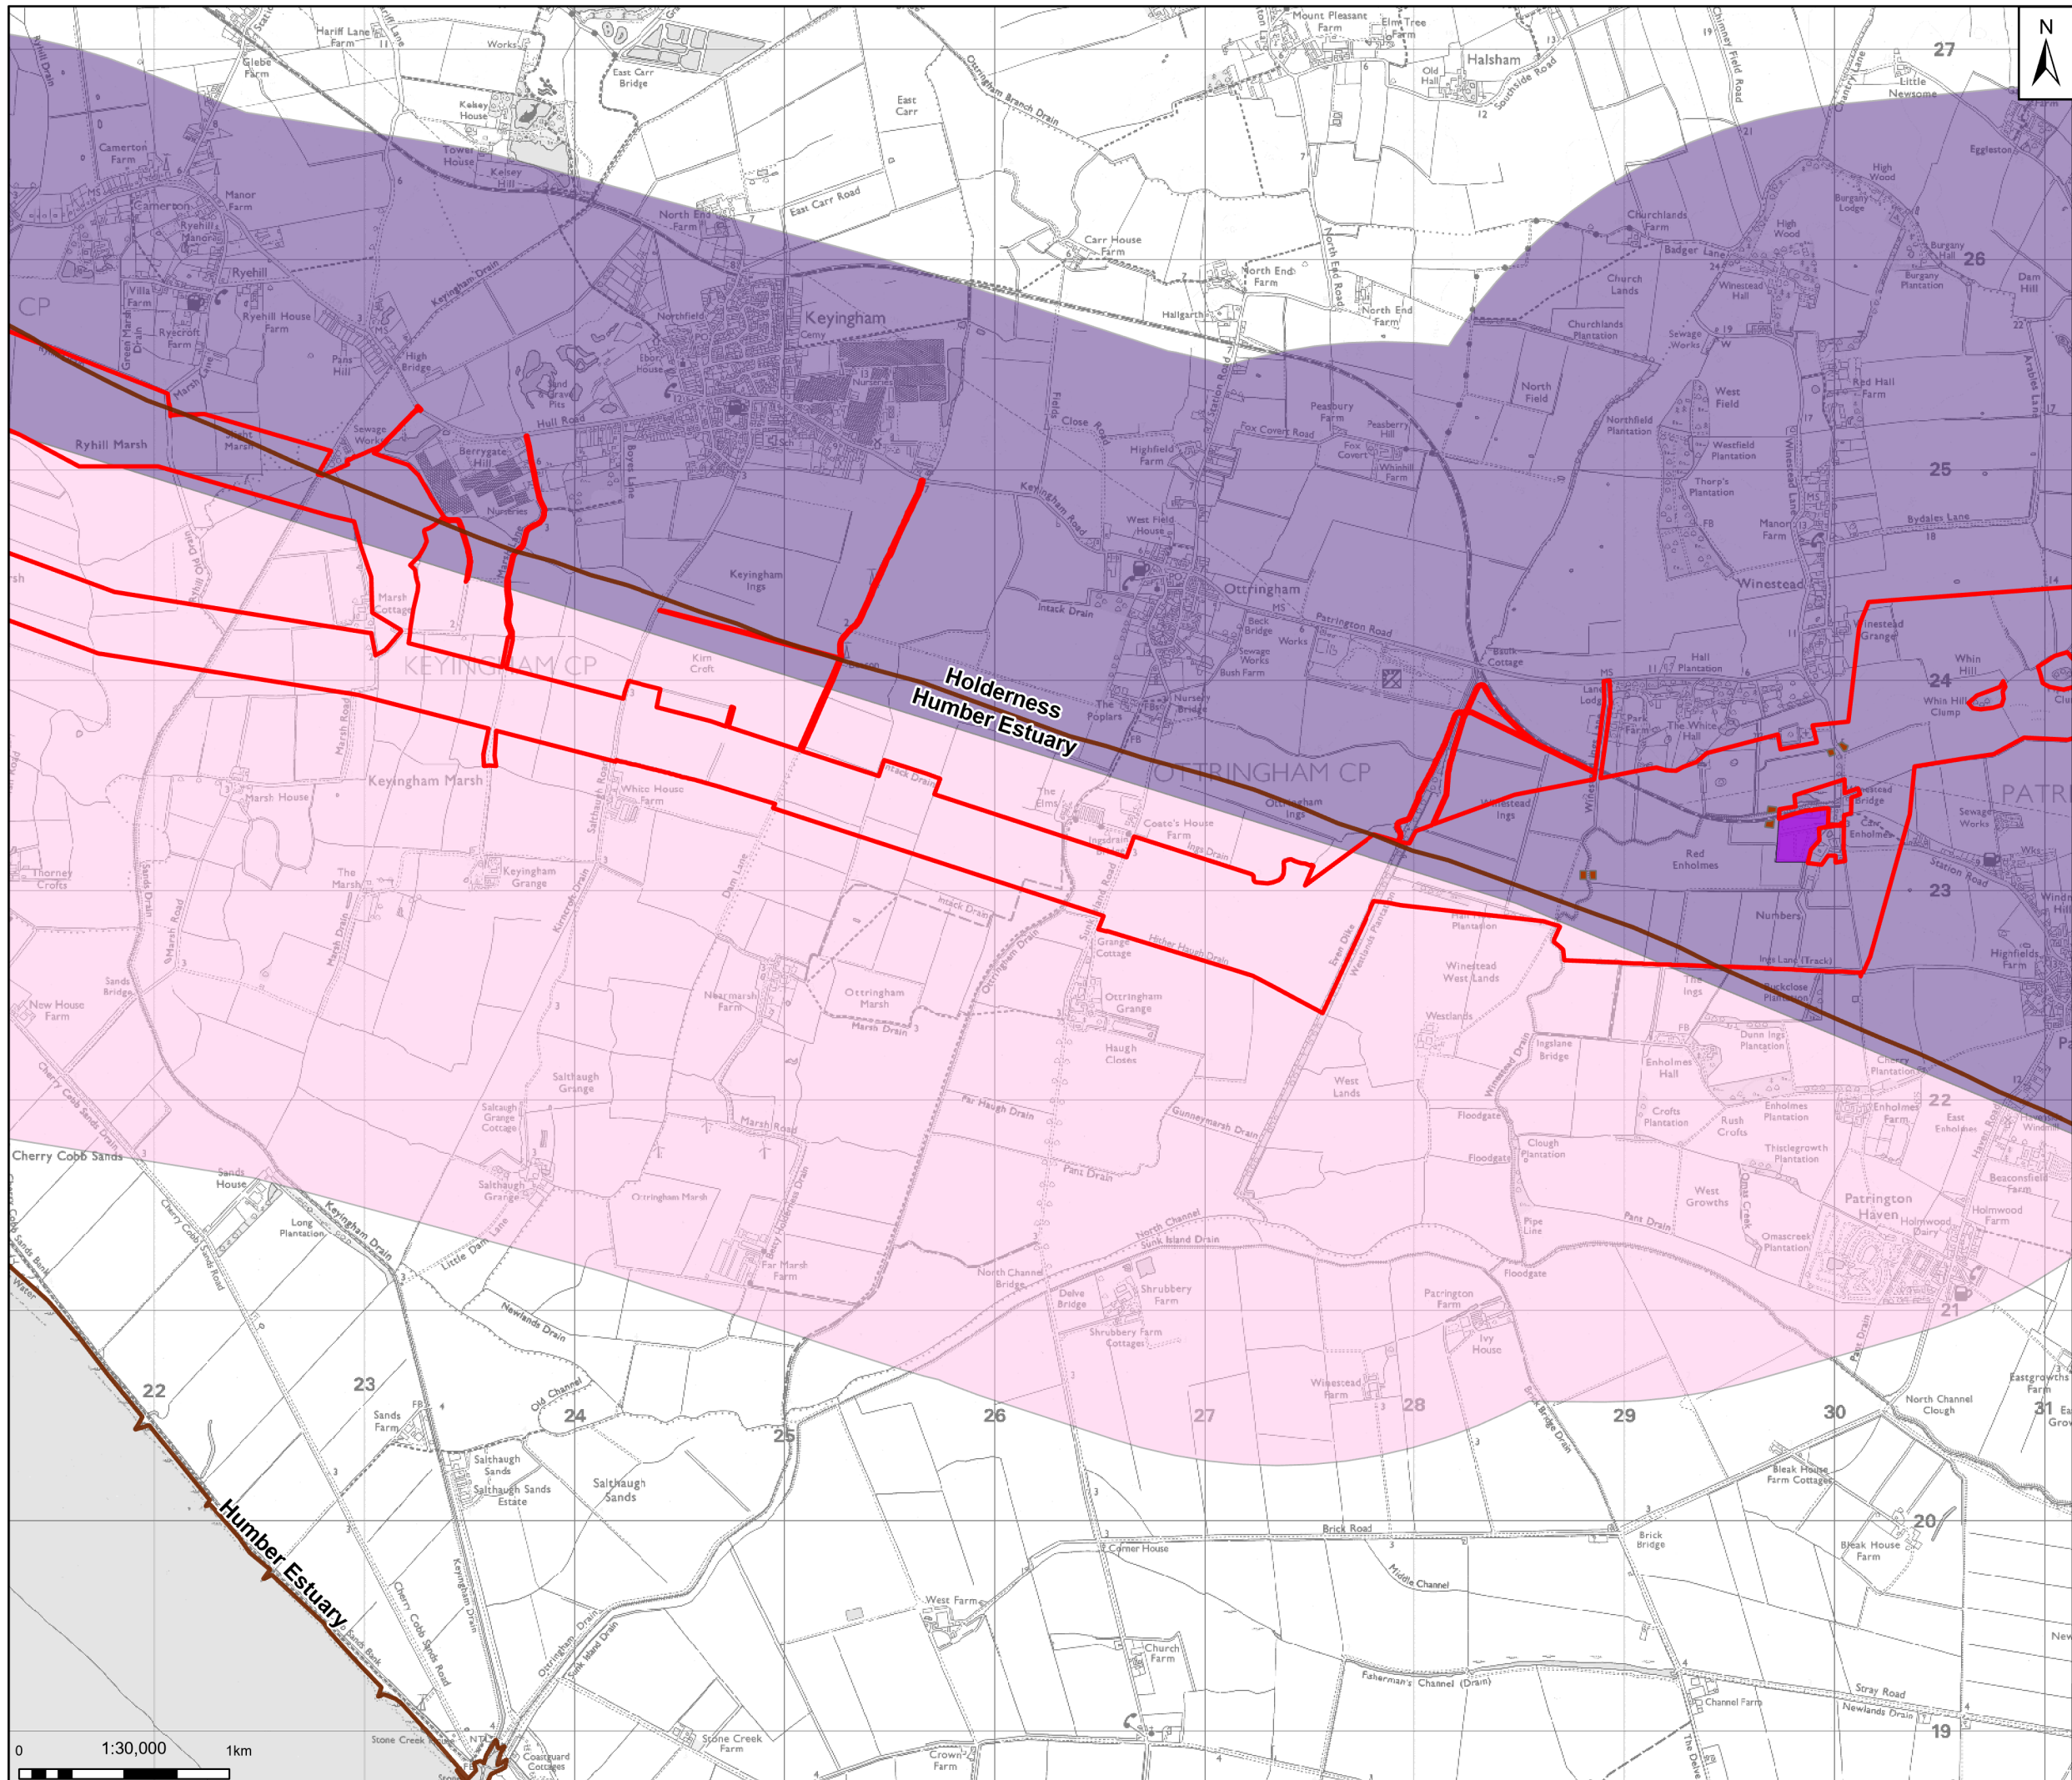

**Legend**

- Draft Order Limits
- National Character Areas
- Temporary Construction Compound
- Trenchless Crossing Compound
- Pipeline Study Area (1km)

**Regional LCT 19: Open Farmland**

**Local LCAs:**


- LLCA 19C: Burstwick to Withernsea Farmland

**Regional LCT 21: Low Lying Drain Farmland**

**Local LCAs:**

- LLCA 21C: South Pattrington, Ottringham and Keyingham Farmland

Notes  
Contains OS data © Crown Copyright and database right 2025  
Contains data from OS Zoomstack

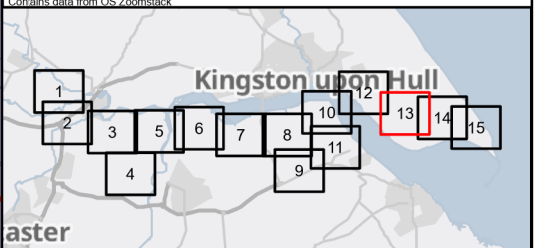

Rev	Date	Description	Drawn	Check	Approv
01	30/09/25	INITIAL ISSUE	MB	LB	JC

Client:

**PROJECT: HUMBER CARBON CAPTURE PIPELINE**

**Northern Endurance Partnership**

**Site:** Humber

**Client:** Net Zero North Sea Storage Limited  
Chartsey Road  
Sudbury On Thames  
Middlesex  
United Kingdom  
TW16 7BP

**ARCADIS**

Registered office: 80Fen, 80 Fenchurch Street, London EC3M 4BY  
www.arcadis.com

Coordinating Office: Suite 1A, 4 Piccadilly Place, Manchester M1 3BN


**Title:** Figure 12.5 Landscape Character Areas Page 13 of 15

Designed	M.Z.	Date: 30 SEP 25	Signed
Drawn	M.B.	Date: 30 SEP 25	Signed
Checked	L.B.	Date: 30 SEP 25	Signed
Approved	J.C.	Date: 30 SEP 25	Signed
Scale:	1:30,000	Datum:	AOD
Original Size:	A3	Grid:	OS
Suitability Code:	S2	Project Number:	30181090

Suitability Description: For Information

Drawing Number: 10607856-ARC-EGN-ZZ-DR-ZZ-00060-S2  
Revision: P01


© Copyright reserved

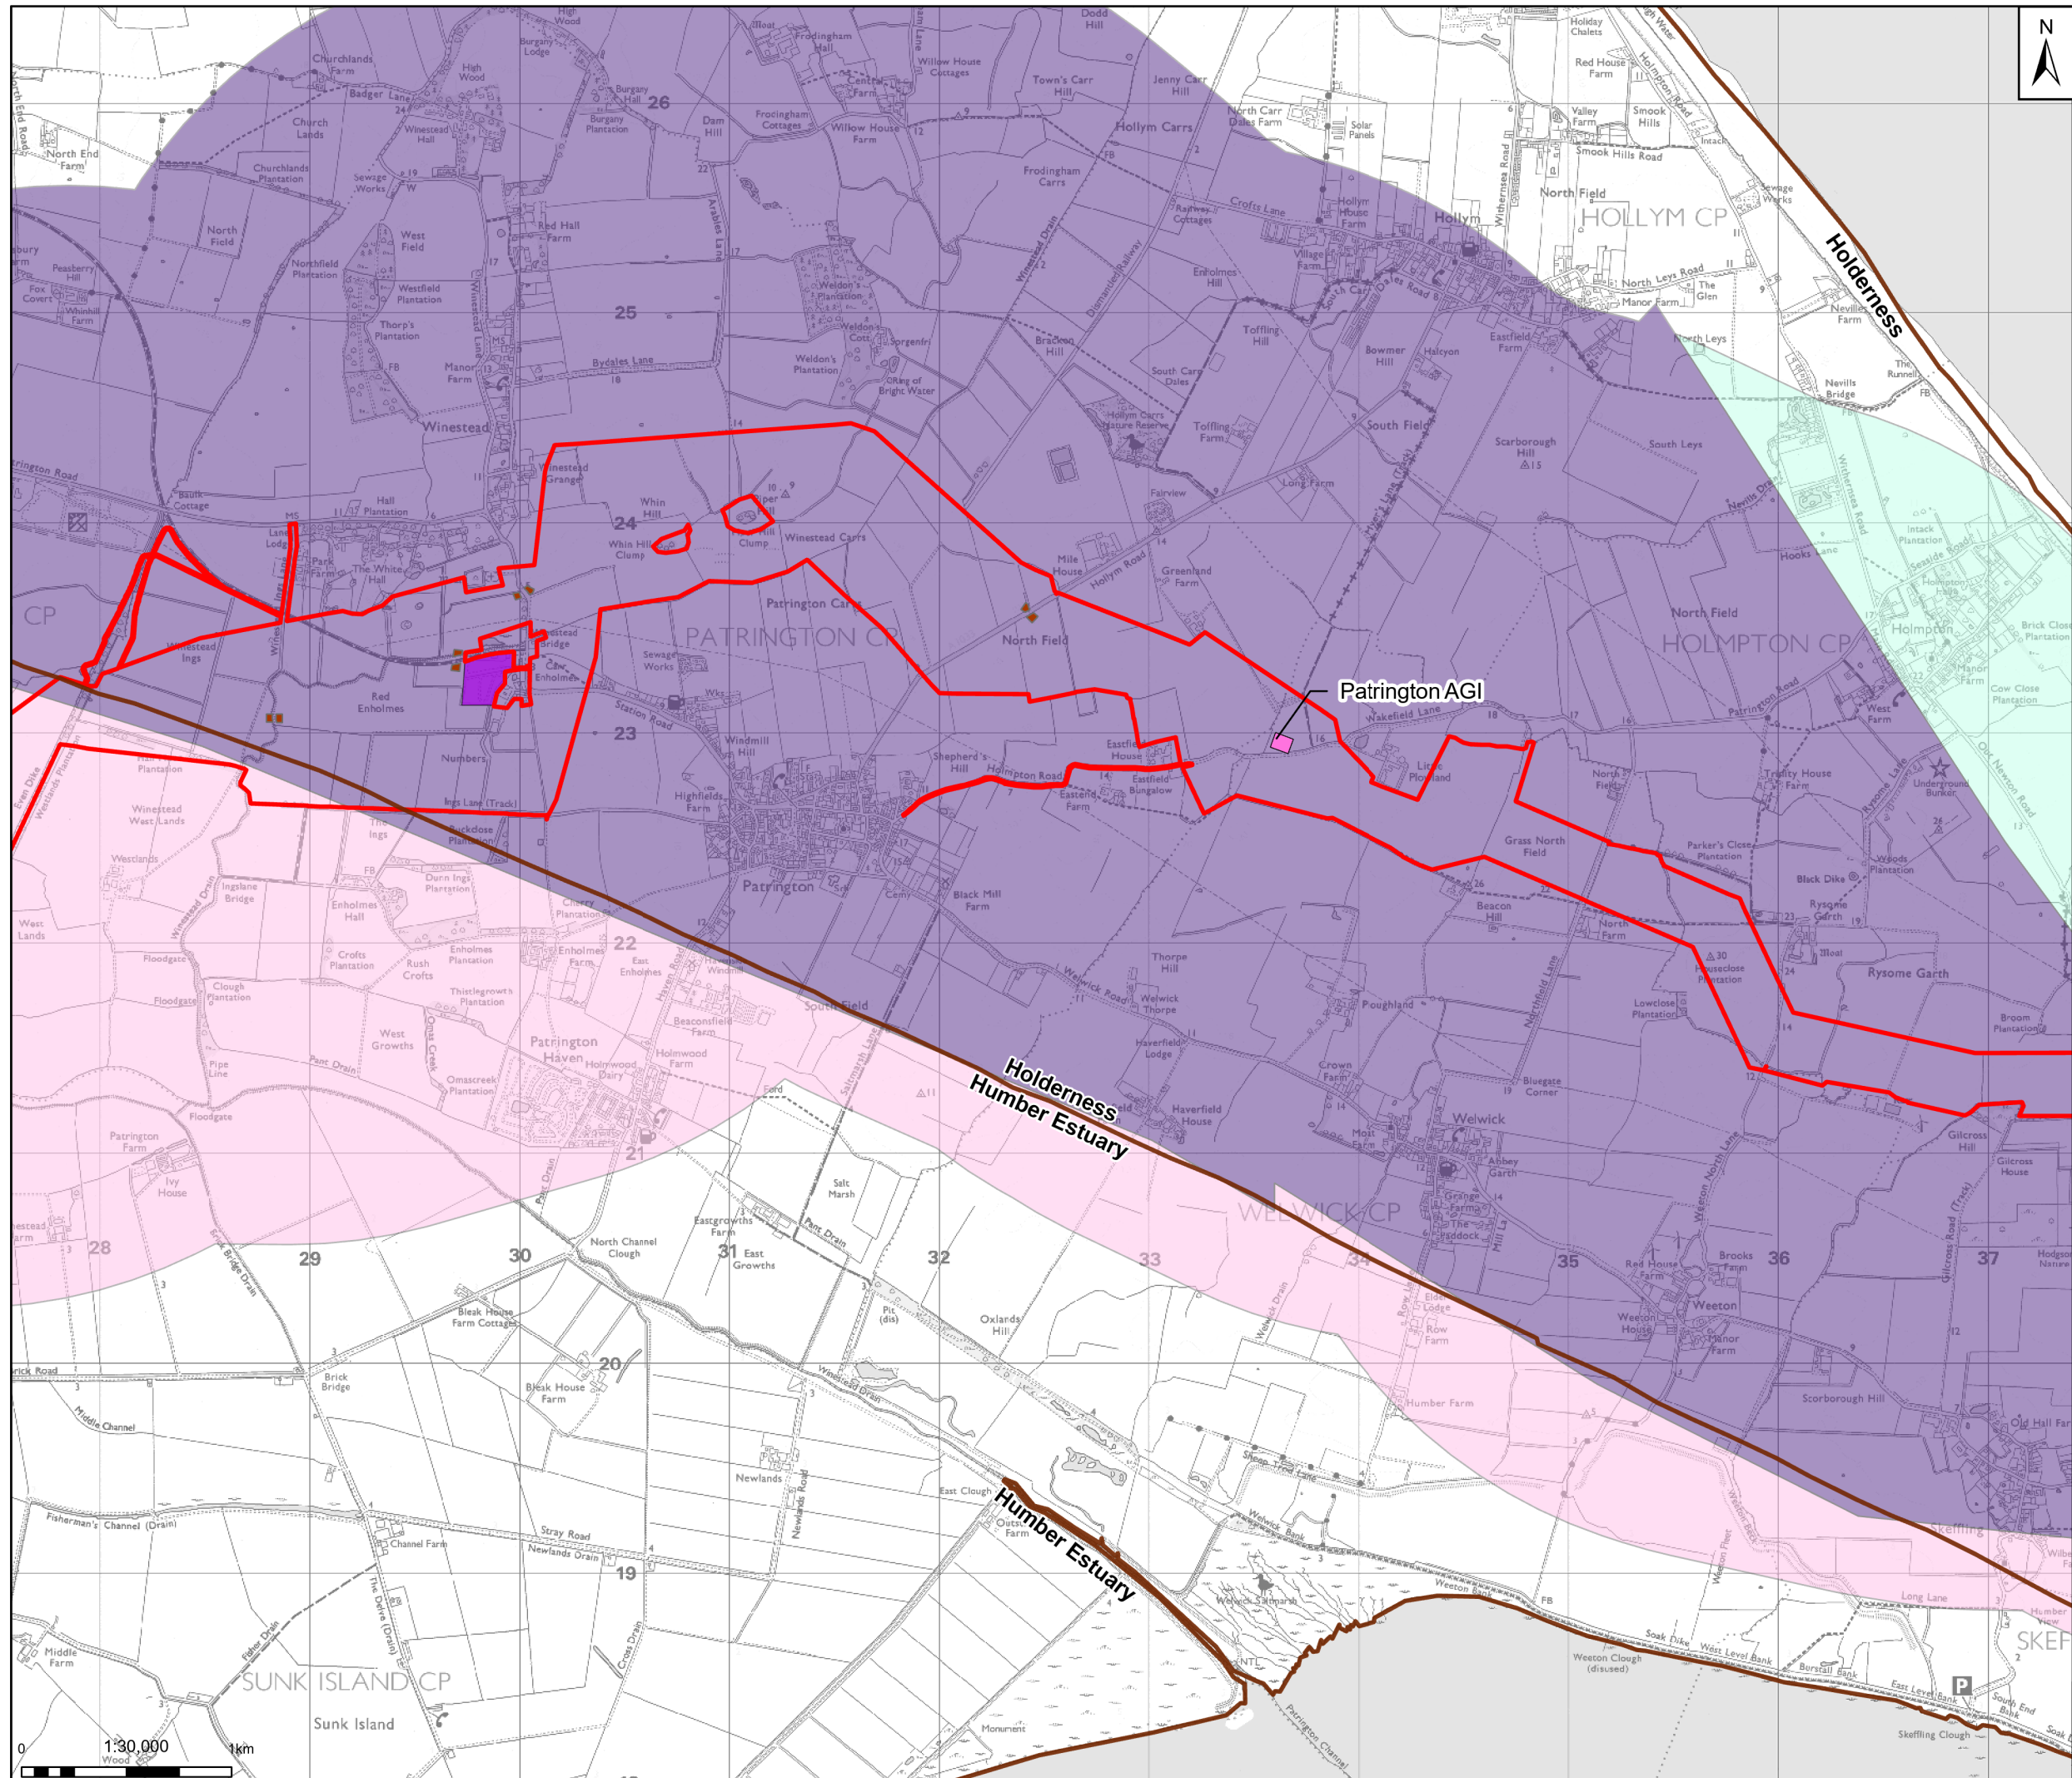

**Legend**

- Draft Order Limits
- National Character Areas
- Temporary Construction Compound
- Trenchless Crossing Compound
- Above Ground Installation (AGI)
- Pipeline Study Area (1km)
- Regional LCT 19: Open Farmland
- Local LCAs:
  - LLCA 19C: Burstwick to Withernsea Farmland
  - Regional LCT 21: Low Lying Drain Farmland
  - Local LCAs:
    - LLCA 19C: South Pattrington, Ottringham and Keyingham Farmland
    - LLCA 20A: Withernsea to Spurn Coast

Notes  
 Contains OS data © Crown Copyright and database right 2025  
 Contains data from OS Zoomstack

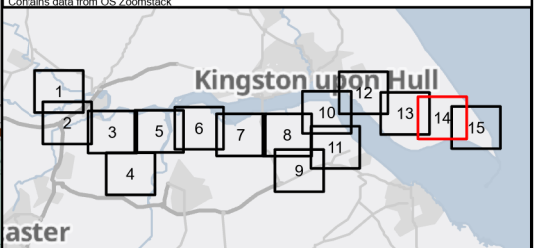

Rev	Date	Description	Drawn	Check	Approv
01	30/09/25	INITIAL ISSUE	MB	LB	JC

Client:

**PROJECT: HUMBER CARBON CAPTURE PIPELINE**

**Northern Endurance Partnership**

**Site: Humber**

**Client:**  
 Net Zero North Sea Storage Limited  
 Chartsey Road  
 Sunbury On Thames  
 Middlesex  
 United Kingdom  
 TW16 7BP

**ARCADIS**

Registered office:  
 80Fen  
 80 Fenchurch Street  
 London  
 EC3M 4BY  
 www.arcadis.com

Coordinating Office:  
 Suite 1A  
 4 Piccadilly Place  
 Manchester  
 M1 3BN

Title:  
**Figure 12.5**  
**Landscape Character Areas**  
 Page 14 of 15


Designed	M.Z.	Date: 30 SEP 25	Signed
Drawn	M.B.	Date: 30 SEP 25	Signed
Checked	L.B.	Date: 30 SEP 25	Signed
Approved	J.C.	Date: 30 SEP 25	Signed
Scale:	1:30,000	Datum:	AOD
Original Size:	A3	Grid:	OS
Suitability Code:	S2	Project Number:	30181090

Suitability Description:  
**For Information**

Drawing Number:  
 10607856-ARC-EGN-ZZ-DR-ZZ-00060-S2

Revision:  
**P01**



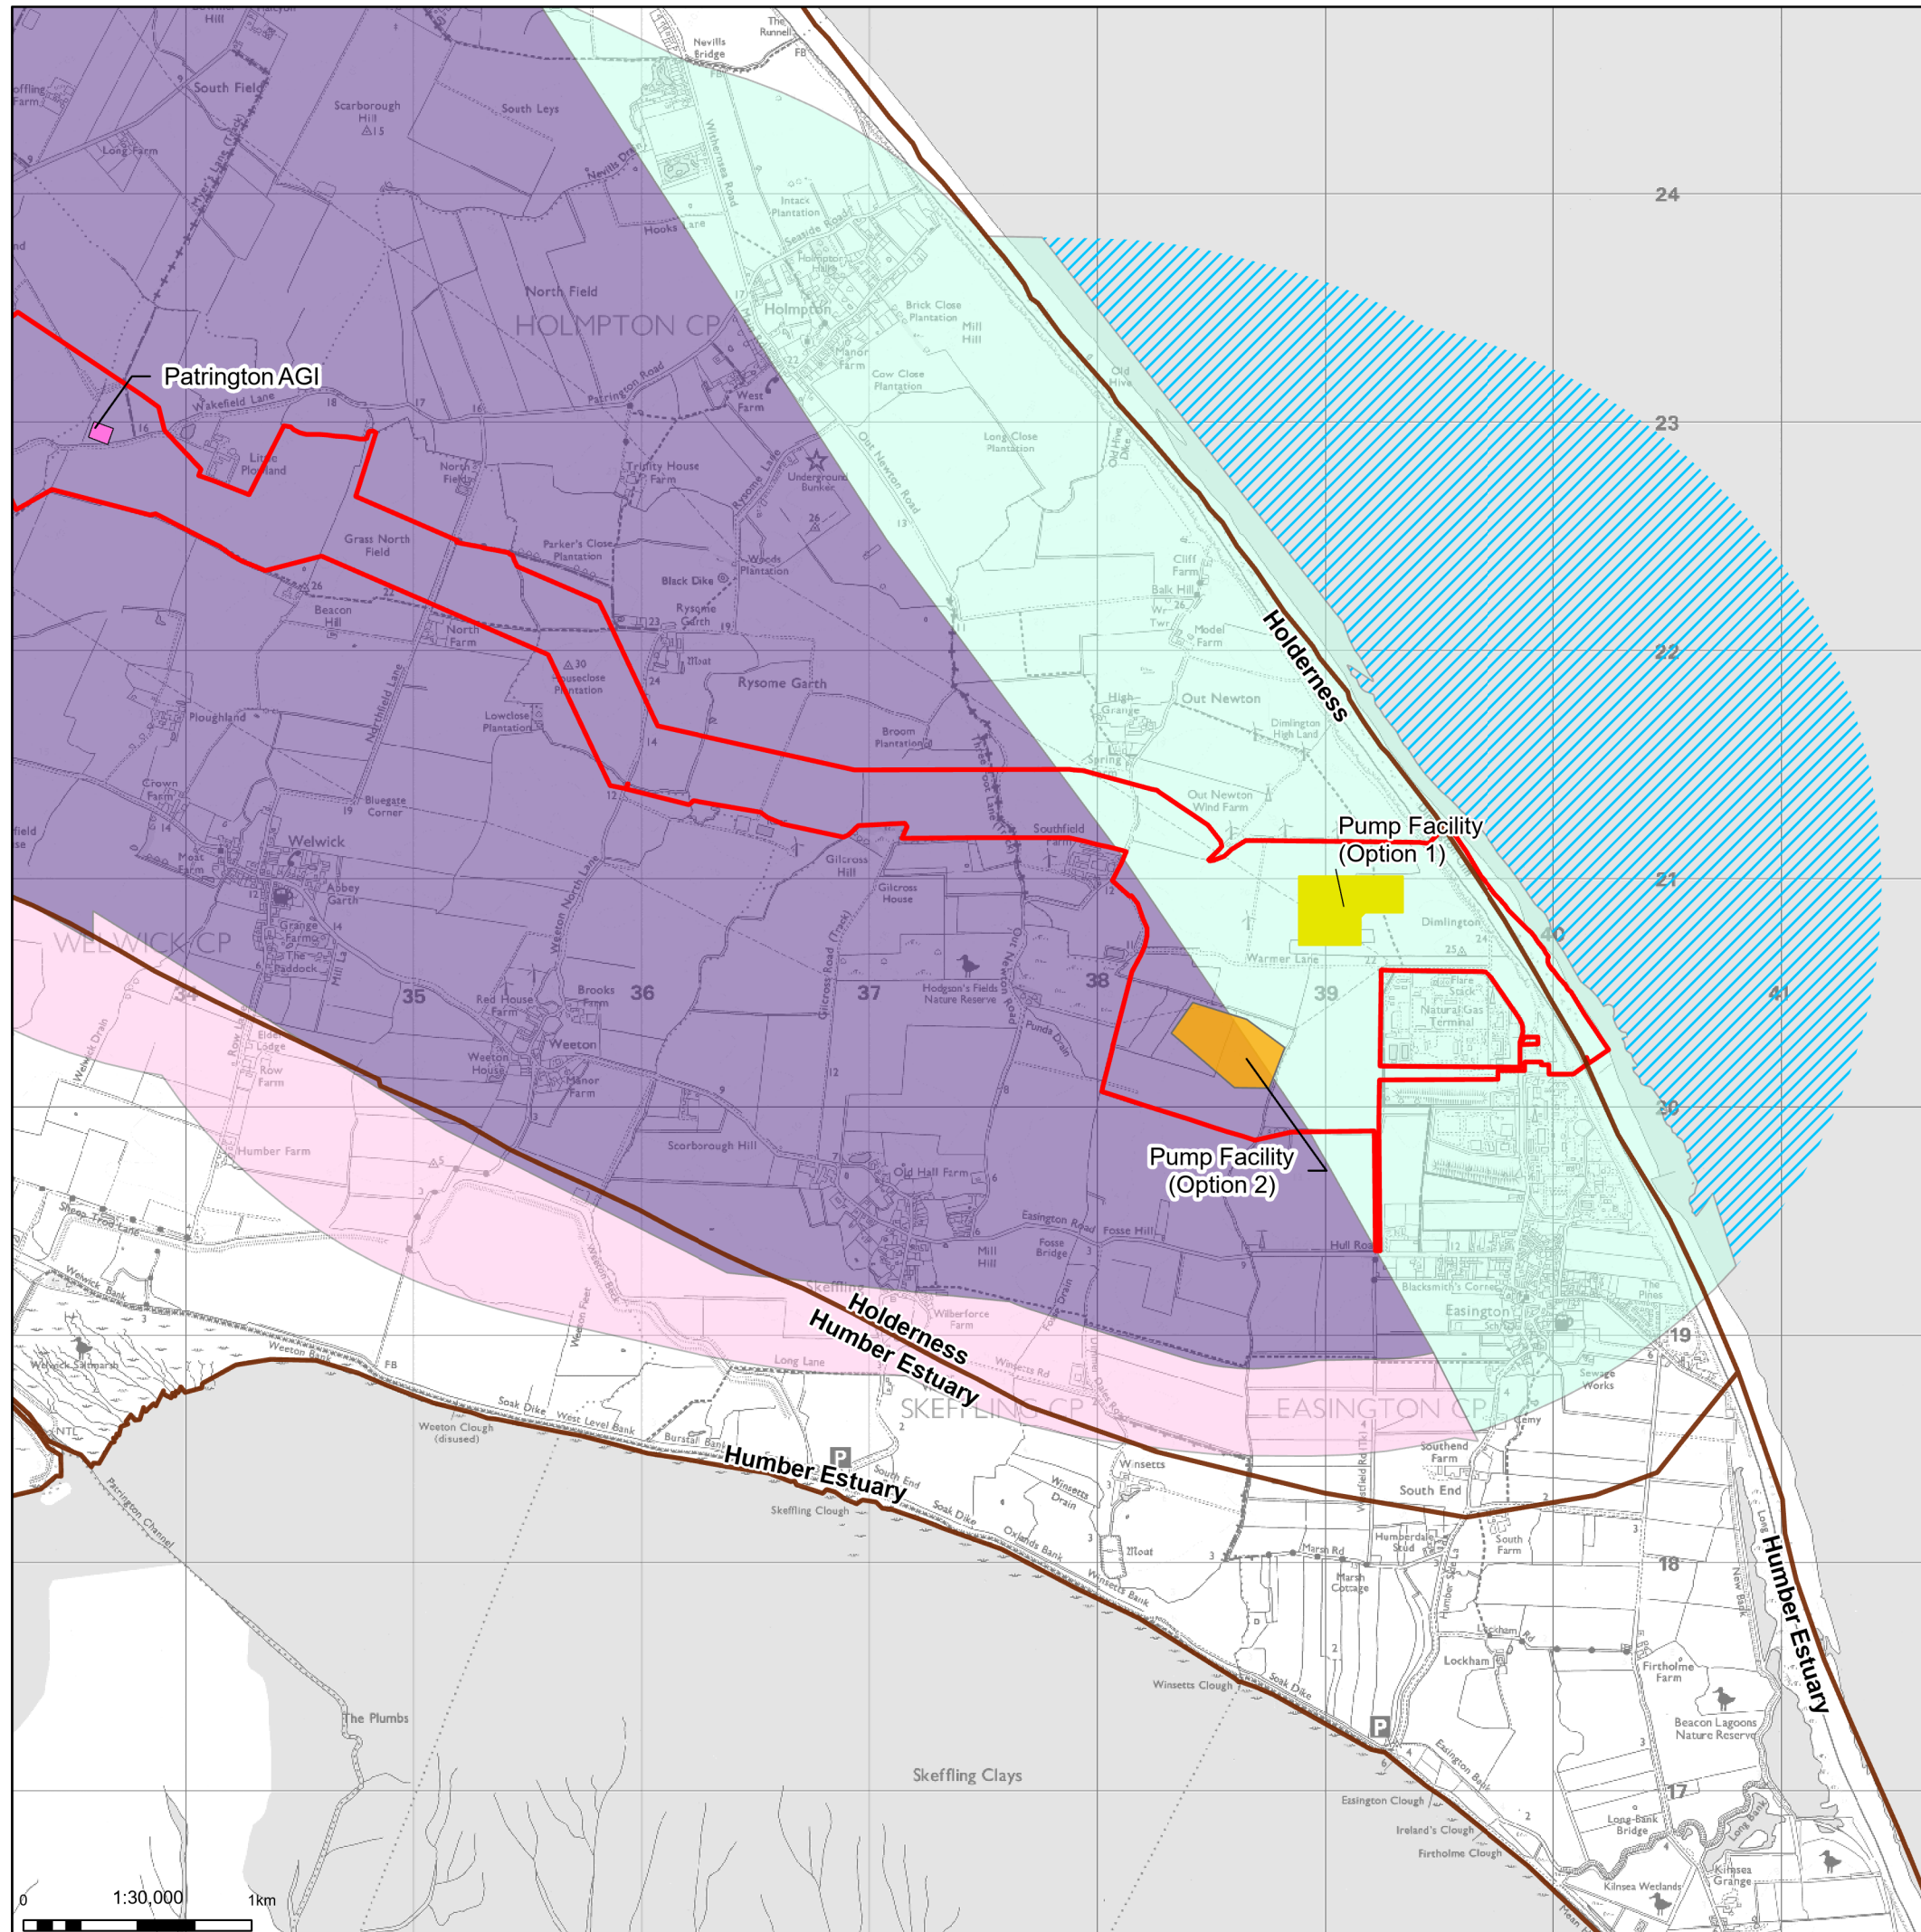

**Legend**

- Draft Order Limits
- National Character Areas
- Above Ground Installation (AGI)
- Pump Facility (Option 1)
- Pump Facility (Option 2)
- Pipeline Study Area (1km)

**Regional LCT 19: Open Farmland**

**Local LCAs:**

- LLCA 19C: Burstwick to Withersea Farmland
- LLCA 20A: Withersea to Spurn Coast

**Regional LCT 20: Coastal Farmland**

**Local LCAs:**

- LLCA 21C: South Patrington, Ottringham and Keyingham Farmland

**Regional LCT 21: Low Lying Drain Farmland**


**Local LCAs:**

- LLCA 19C: Burstwick to Withersea Farmland
- LLCA 21C: South Patrington, Ottringham and Keyingham Farmland

**Seascope Character Area (Seascope Character Area Assessment, July 2012)**

- Humber Waters

Notes  
 Contains OS data © Crown Copyright and database right 2025  
 Contains data from OS Zoomstack

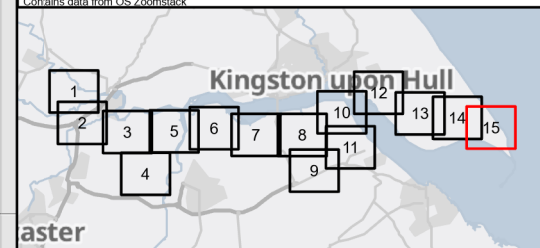

Rev	Date	Description	Drawn	Check	Approv
01	30/09/25	INITIAL ISSUE	MB	LB	JC

Client:

**Northern Endurance Partnership**

**PROJECT: HUMBER CARBON CAPTURE PIPELINE**

**Site:** Humber

**Client:** Net Zero North Sea Storage Limited  
 Chartsey Road  
 Sunbury On Thames  
 Middlesex  
 United Kingdom  
 TW16 7BP

**ARCADIS**

Registered office:  
 80Fen  
 80 Fenchurch Street  
 London  
 EC3M 4BY  
 www.arcadis.com

Coordinating Office:  
 Suite 1A  
 4 Piccadilly Place  
 Manchester  
 M1 3BN

Title:  
**Figure 12.5  
 Landscape Character Areas  
 Page 15 of 15**

Designed	M.Z.	Date: 30 SEP 25	Signed
Drawn	M.B.	Date: 30 SEP 25	Signed
Checked	L.B.	Date: 30 SEP 25	Signed
Approved	J.C.	Date: 30 SEP 25	Signed
Scale:	1:30,000	Datum:	AOD
Original Size:	A3	Grid:	OS
Suitability Code:	S2	Project Number:	30181090

Suitability Description:  
**For Information**

Drawing Number:  
 10607856-ARC-EGN-ZZ-DR-ZZ-00060-S2

Revision:  
**P01**

