


**Legend**

- Draft Order Limits
- Local Planning Authorities
- National Cycle Track
- Public Right of Way
- Primary Access Route (PAR)
- Secondary Access Route (SAR)
- Minor Access Route (MAR)
- Private Access Route (PRAR)
- Access Points
- FolderPath
- Sensitive Receptors
- Construction + Permanent Access
- Temporary Access
- Major & Strategic Road Network
- Primary A-Road (MRN)
- Motorways

Notes: Contains OS data © Crown Copyright and database right 2025  
 Contains data from OS Zoomstack, Contains public sector information licensed under the Open Government Licence v2.0

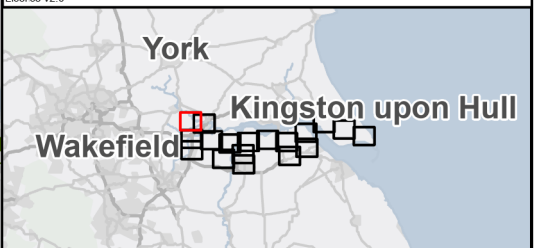

Rev	Date	Description	Drawn	Check	Approv
01	30/09/25	INITIAL ISSUE	MB	ST	ST

Client:

**Northern Endurance Partnership**

**PROJECT: HUMBER CARBON CAPTURE PIPELINE**

Site: Humber

Client: Net Zero North Sea Storage Limited  
 Chertsey Road  
 Sunbury On Thames  
 Middlesex  
 United Kingdom  
 TW16 7BP

**ARCADIS**


Registered office: 80Fen, 80 Fenchurch Street, London EC3M 4BY  
 Coordinating Office: 5th Floor, 401 Faraday Street, Warrington WA3 6GA  
 www.arcadis.com


Title: **Figure 16.2 - Sensitive Receptors**  
 Page 1 of 18

Designed	M.G.	Date: 30 SEP 25	Signed
Drawn	M.B.	Date: 30 SEP 25	Signed
Checked	S.T.	Date: 30 SEP 25	Signed
Approved	J.C.	Date: 30 SEP 25	Signed
Scale:	1:25,000	Datum:	AOD
Original Size:	A3	Grid:	OS
Suitability Code:	S2	Project Number:	30181090

Suitability Description: **For Information**

Drawing Number: 10607856-ARC-EGN-ZZ-DR-ZZ-00092  
 Revision: P01

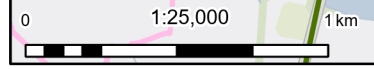


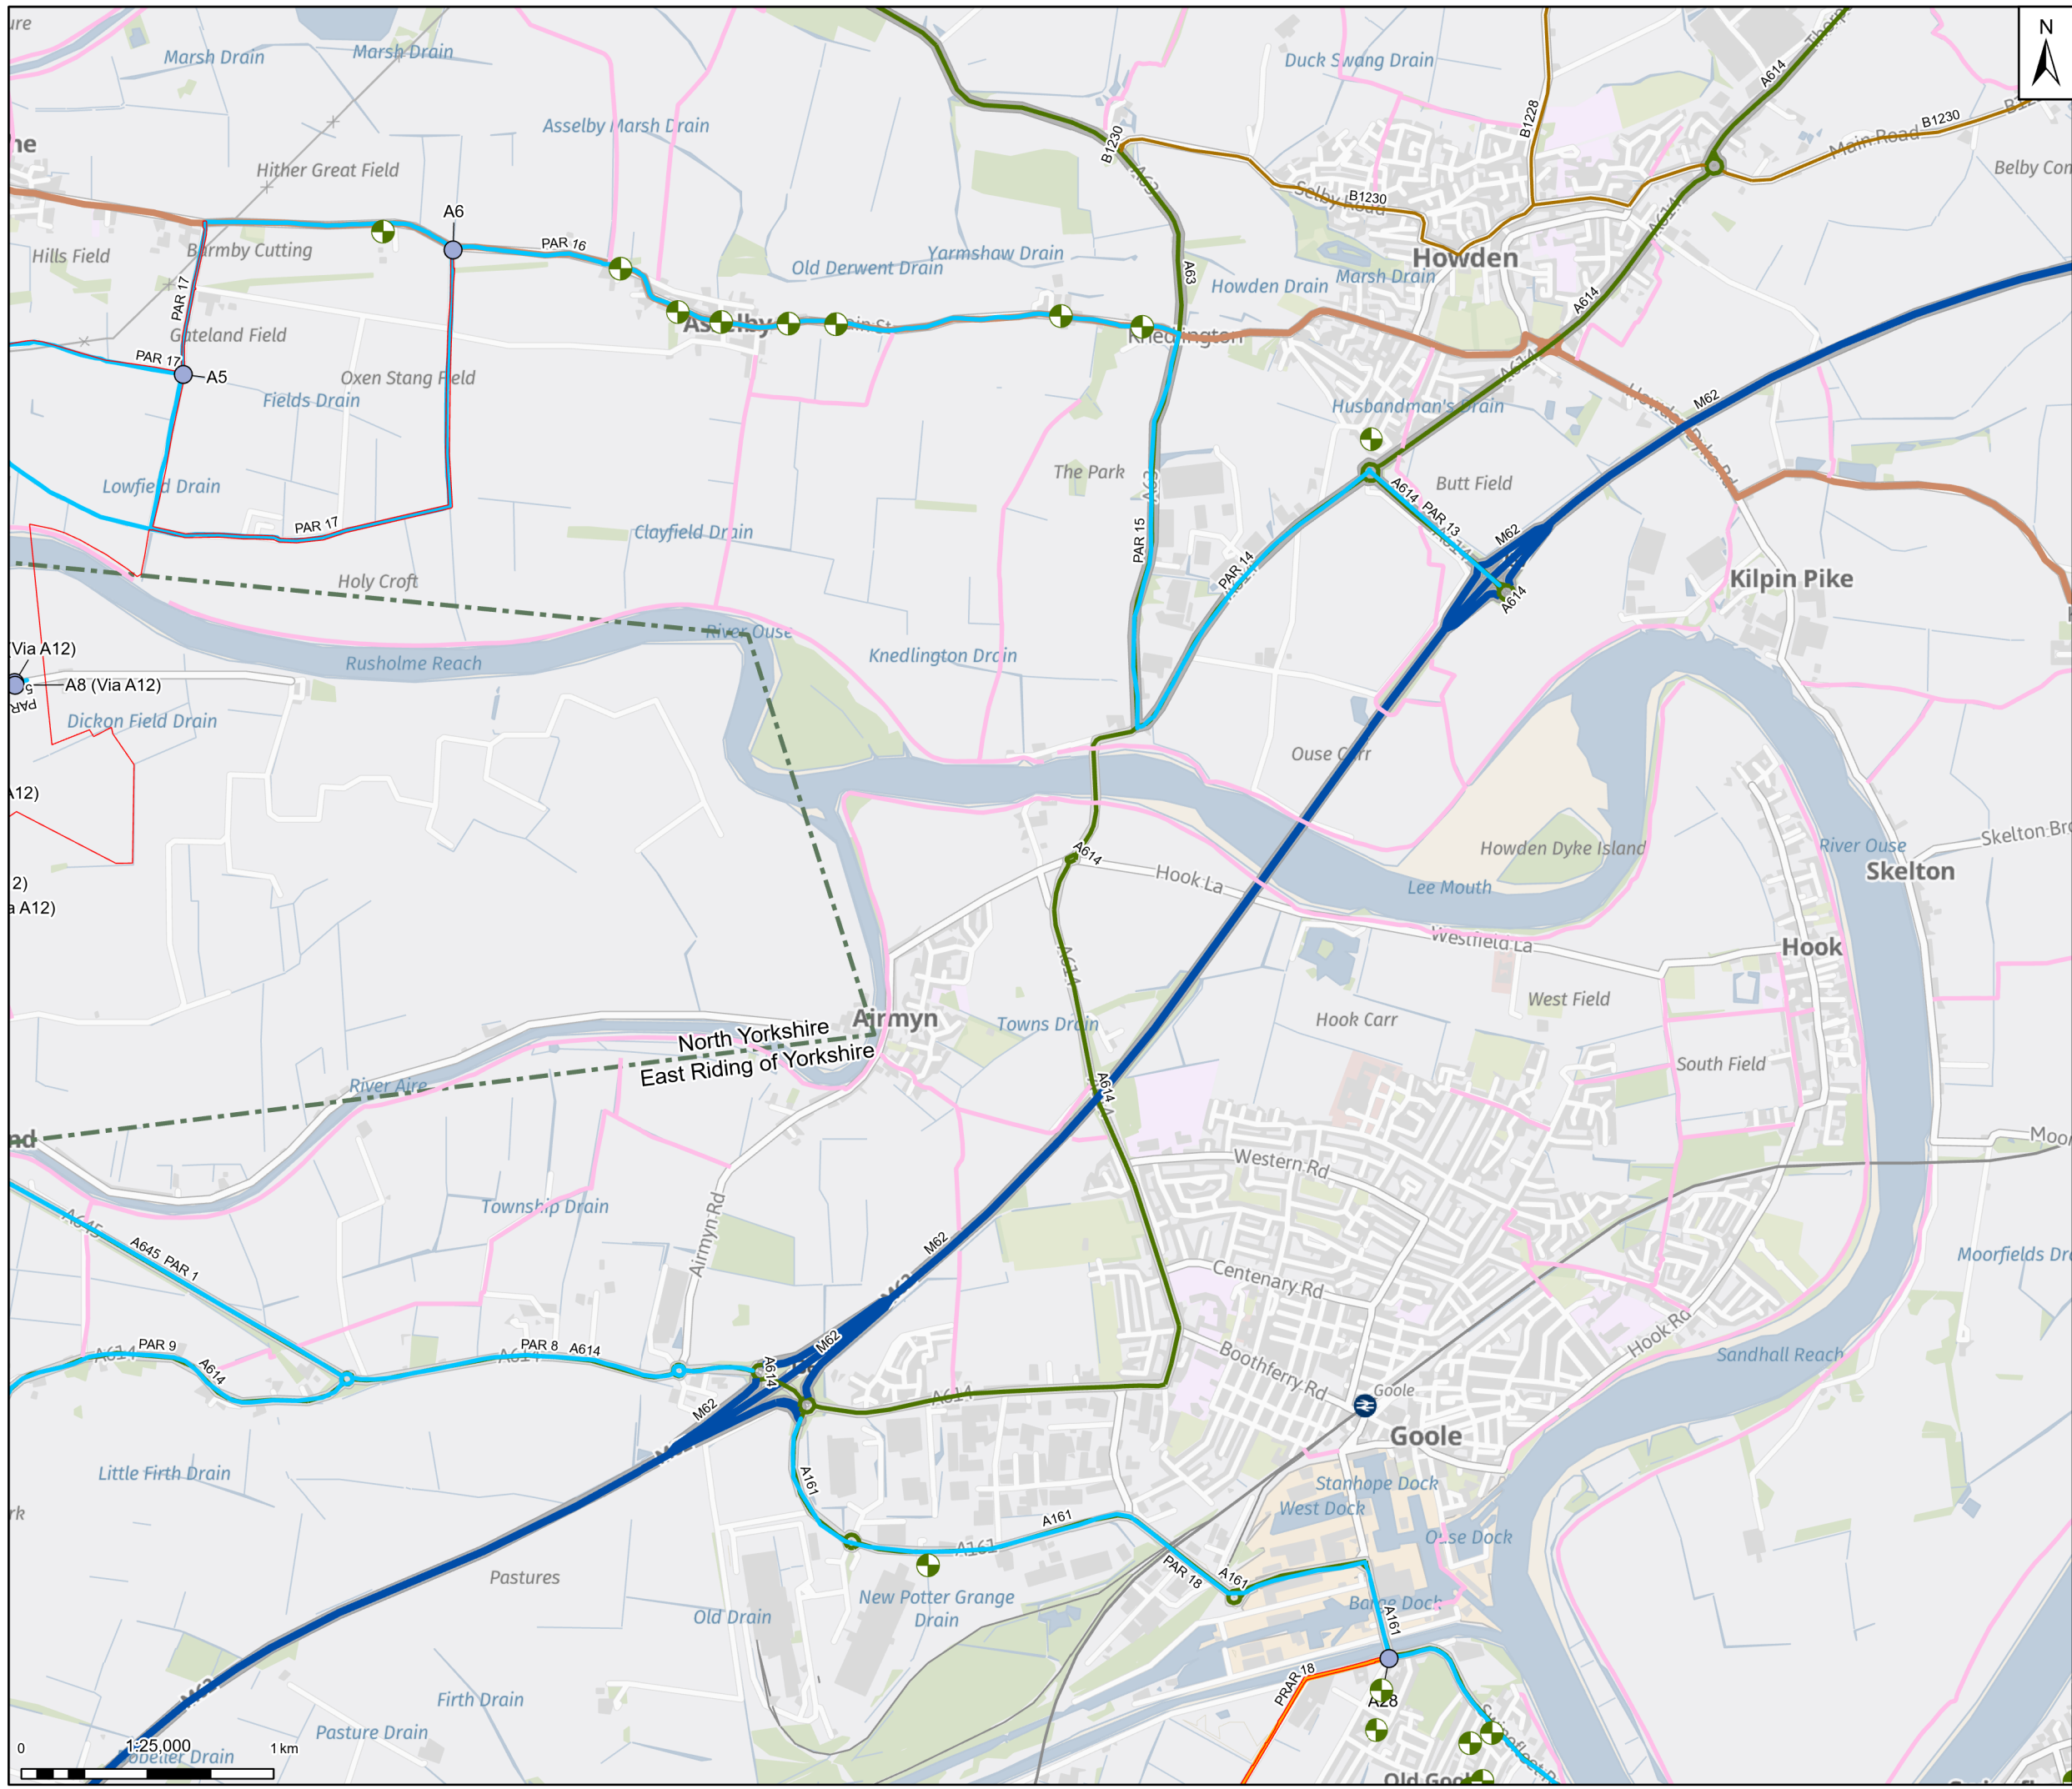

**Legend**

- Draft Order Limits
- Local Planning Authorities
- National Cycle Track
- Public Right of Way
- Primary Access Route (PAR)
- Minor Access Route (MAR)
- Private Access Route (PRAR)
- Access Points
- FolderPath
- Temporary Access
- Major & Strategic Road Network
- Primary A-Road (MRN)
- B Road
- Motorways

Notes: Contains OS data © Crown Copyright and database right 2025  
 Contains data from OS Zoomstack, Contains public sector information licensed under the Open Government Licence v2.0

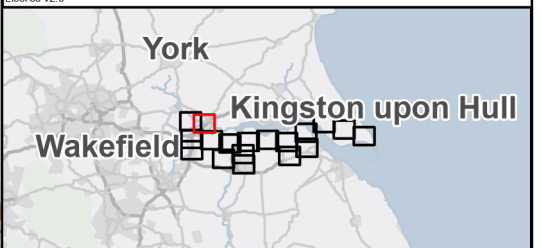

Rev	Date	Description	Drawn	Check	Approv
01	30/09/25	INITIAL ISSUE	MB	ST	ST

Client:

**PROJECT: HUMBER CARBON CAPTURE PIPELINE**

**Northern Endurance Partnership**

Site: Humber

Client: Net Zero North Sea Storage Limited  
 Chartsey Road  
 Sunbury On Thames  
 Middlesex  
 United Kingdom  
 TW16 7BP

**ARCADIS**

Registered office: 80Fen, 80 Fenchurch Street, London EC3M 4BY  
 Coordinating Office: 5th Floor, 401 Faraday Street, Warrington WA3 6GA  
[www.arcadis.com](http://www.arcadis.com)


Title: **Figure 16.2 - Sensitive Receptors**  
 Page 2 of 18

Designed	M.G.	Date: 30 SEP 25	Signed
Drawn	M.B.	Date: 30 SEP 25	Signed
Checked	S.T.	Date: 30 SEP 25	Signed
Approved	J.C.	Date: 30 SEP 25	Signed
Scale:	1:25,000	Datum:	AOD
Original Size:	A3	Grid:	OS
Suitability Code:	S2	Project Number:	30181090

Suitability Description: **For Information**

Drawing Number: 10607856-ARC-EGN-ZZ-DR-ZZ-00092  
 Revision: **P01**




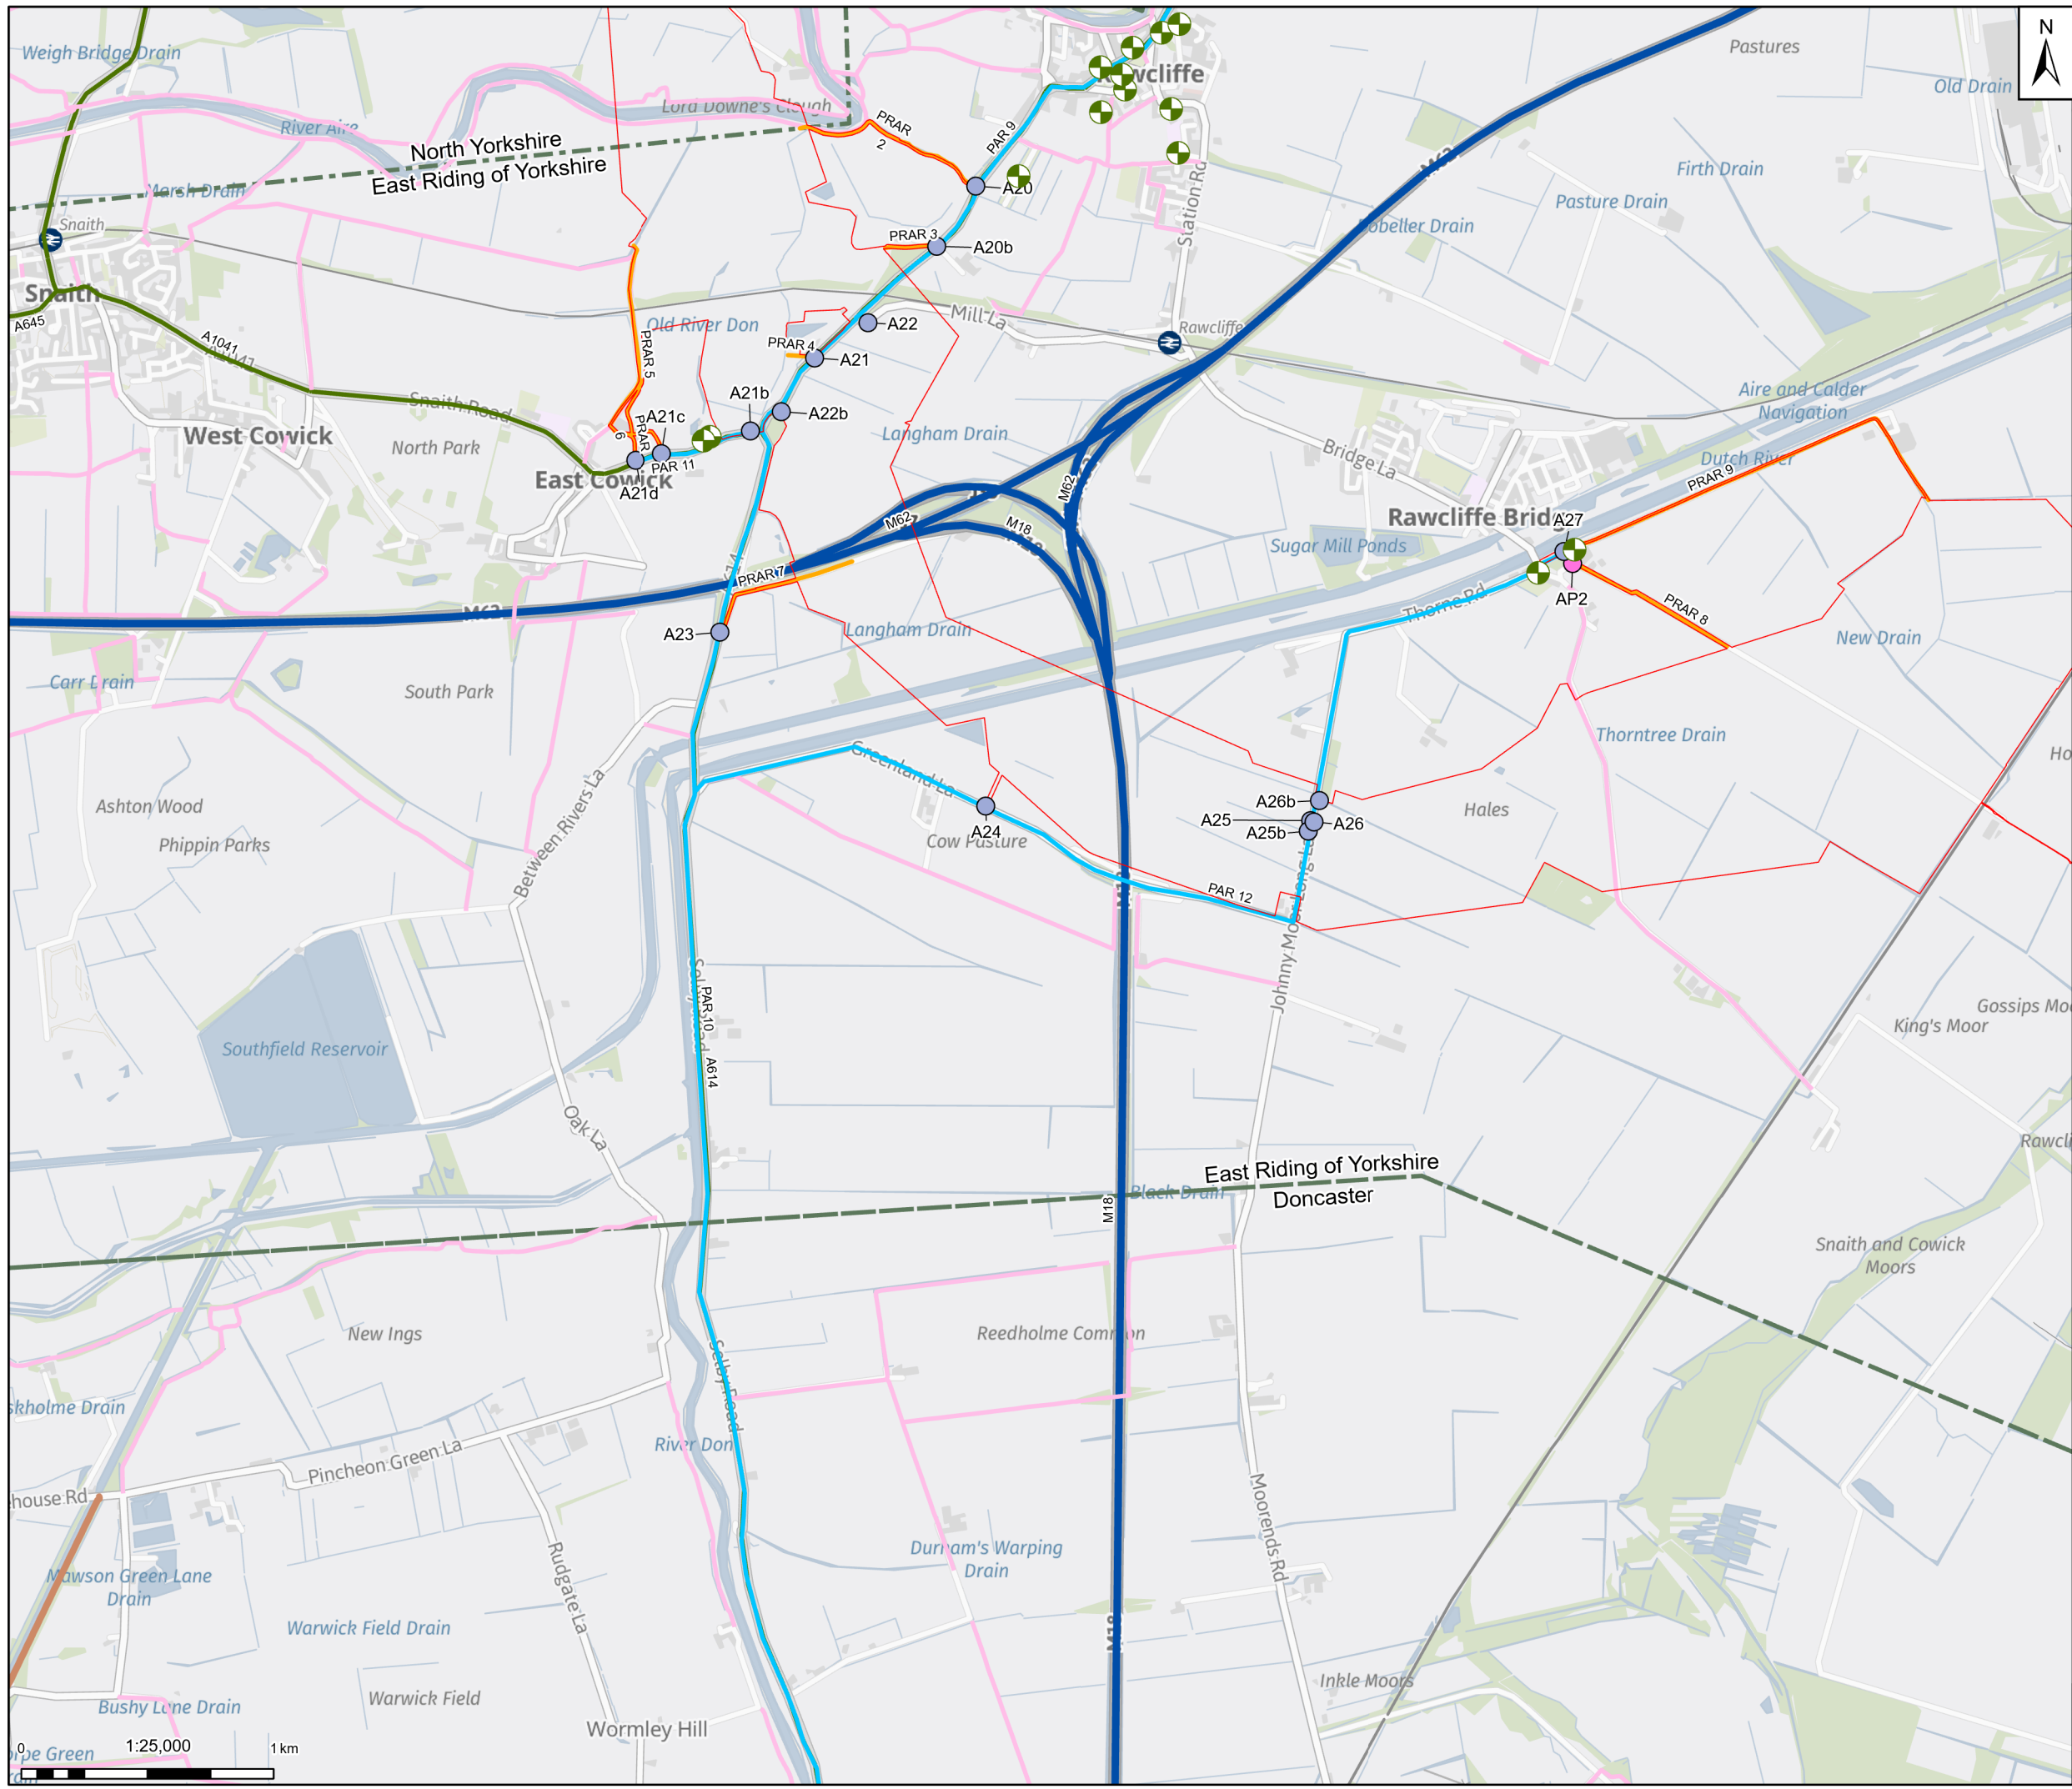

**Legend**

- Draft Order Limits
- Local Planning Authorities
- National Cycle Track
- Public Right of Way
- Sensitive Receptors
- Primary Access Route (PAR)
- Minor Access Route (MAR)
- Private Access Route (PRAR)
- Access Points
- FolderPath
- Construction + Permanent Access
- Temporary Access
- Major & Strategic Road Network
- Primary A-Road (MRN)
- Motorways

Notes: Contains OS data © Crown Copyright and database right 2025  
 Contains data from OS Zoomstack, Contains public sector information licensed under the Open Government Licence v2.0

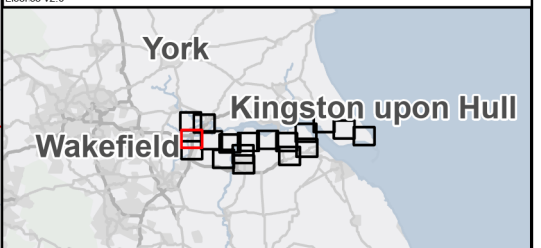

Rev	Date	Description	Drawn	Check	Approv
01	30/09/25	INITIAL ISSUE	MB	ST	ST

Client:

**Northern Endurance Partnership**

**PROJECT: HUMBER CARBON CAPTURE PIPELINE**

Site: Humber

Client: Net Zero North Sea Storage Limited  
 Chertsey Road  
 Sunbury On Thames  
 Middlesex  
 United Kingdom  
 TW16 7BP

**ARCADIS**

Registered office: 80Fen, 80 Fenchurch Street, London EC3M 4BY  
 Coordinating Office: 5th Floor, 401 Faraday Street, Warrington WA3 6GA  
[www.arcadis.com](http://www.arcadis.com)


Title:


**Figure 16.2 - Sensitive Receptors**  
 Page 3 of 18

Designed	M.G.	Date: 30 SEP 25	Signed
Drawn	M.B.	Date: 30 SEP 25	Signed
Checked	S.T.	Date: 30 SEP 25	Signed
Approved	J.C.	Date: 30 SEP 25	Signed
Scale:	1:25,000	Datum:	AOD
Original Size:	A3	Grid:	OS
Suitability Code:	S2	Project Number:	30181090

Suitability Description: For Information


Drawing Number: 10607856-ARC-EGN-ZZ-DR-ZZ-00092  
 Revision: P01

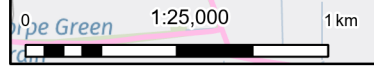

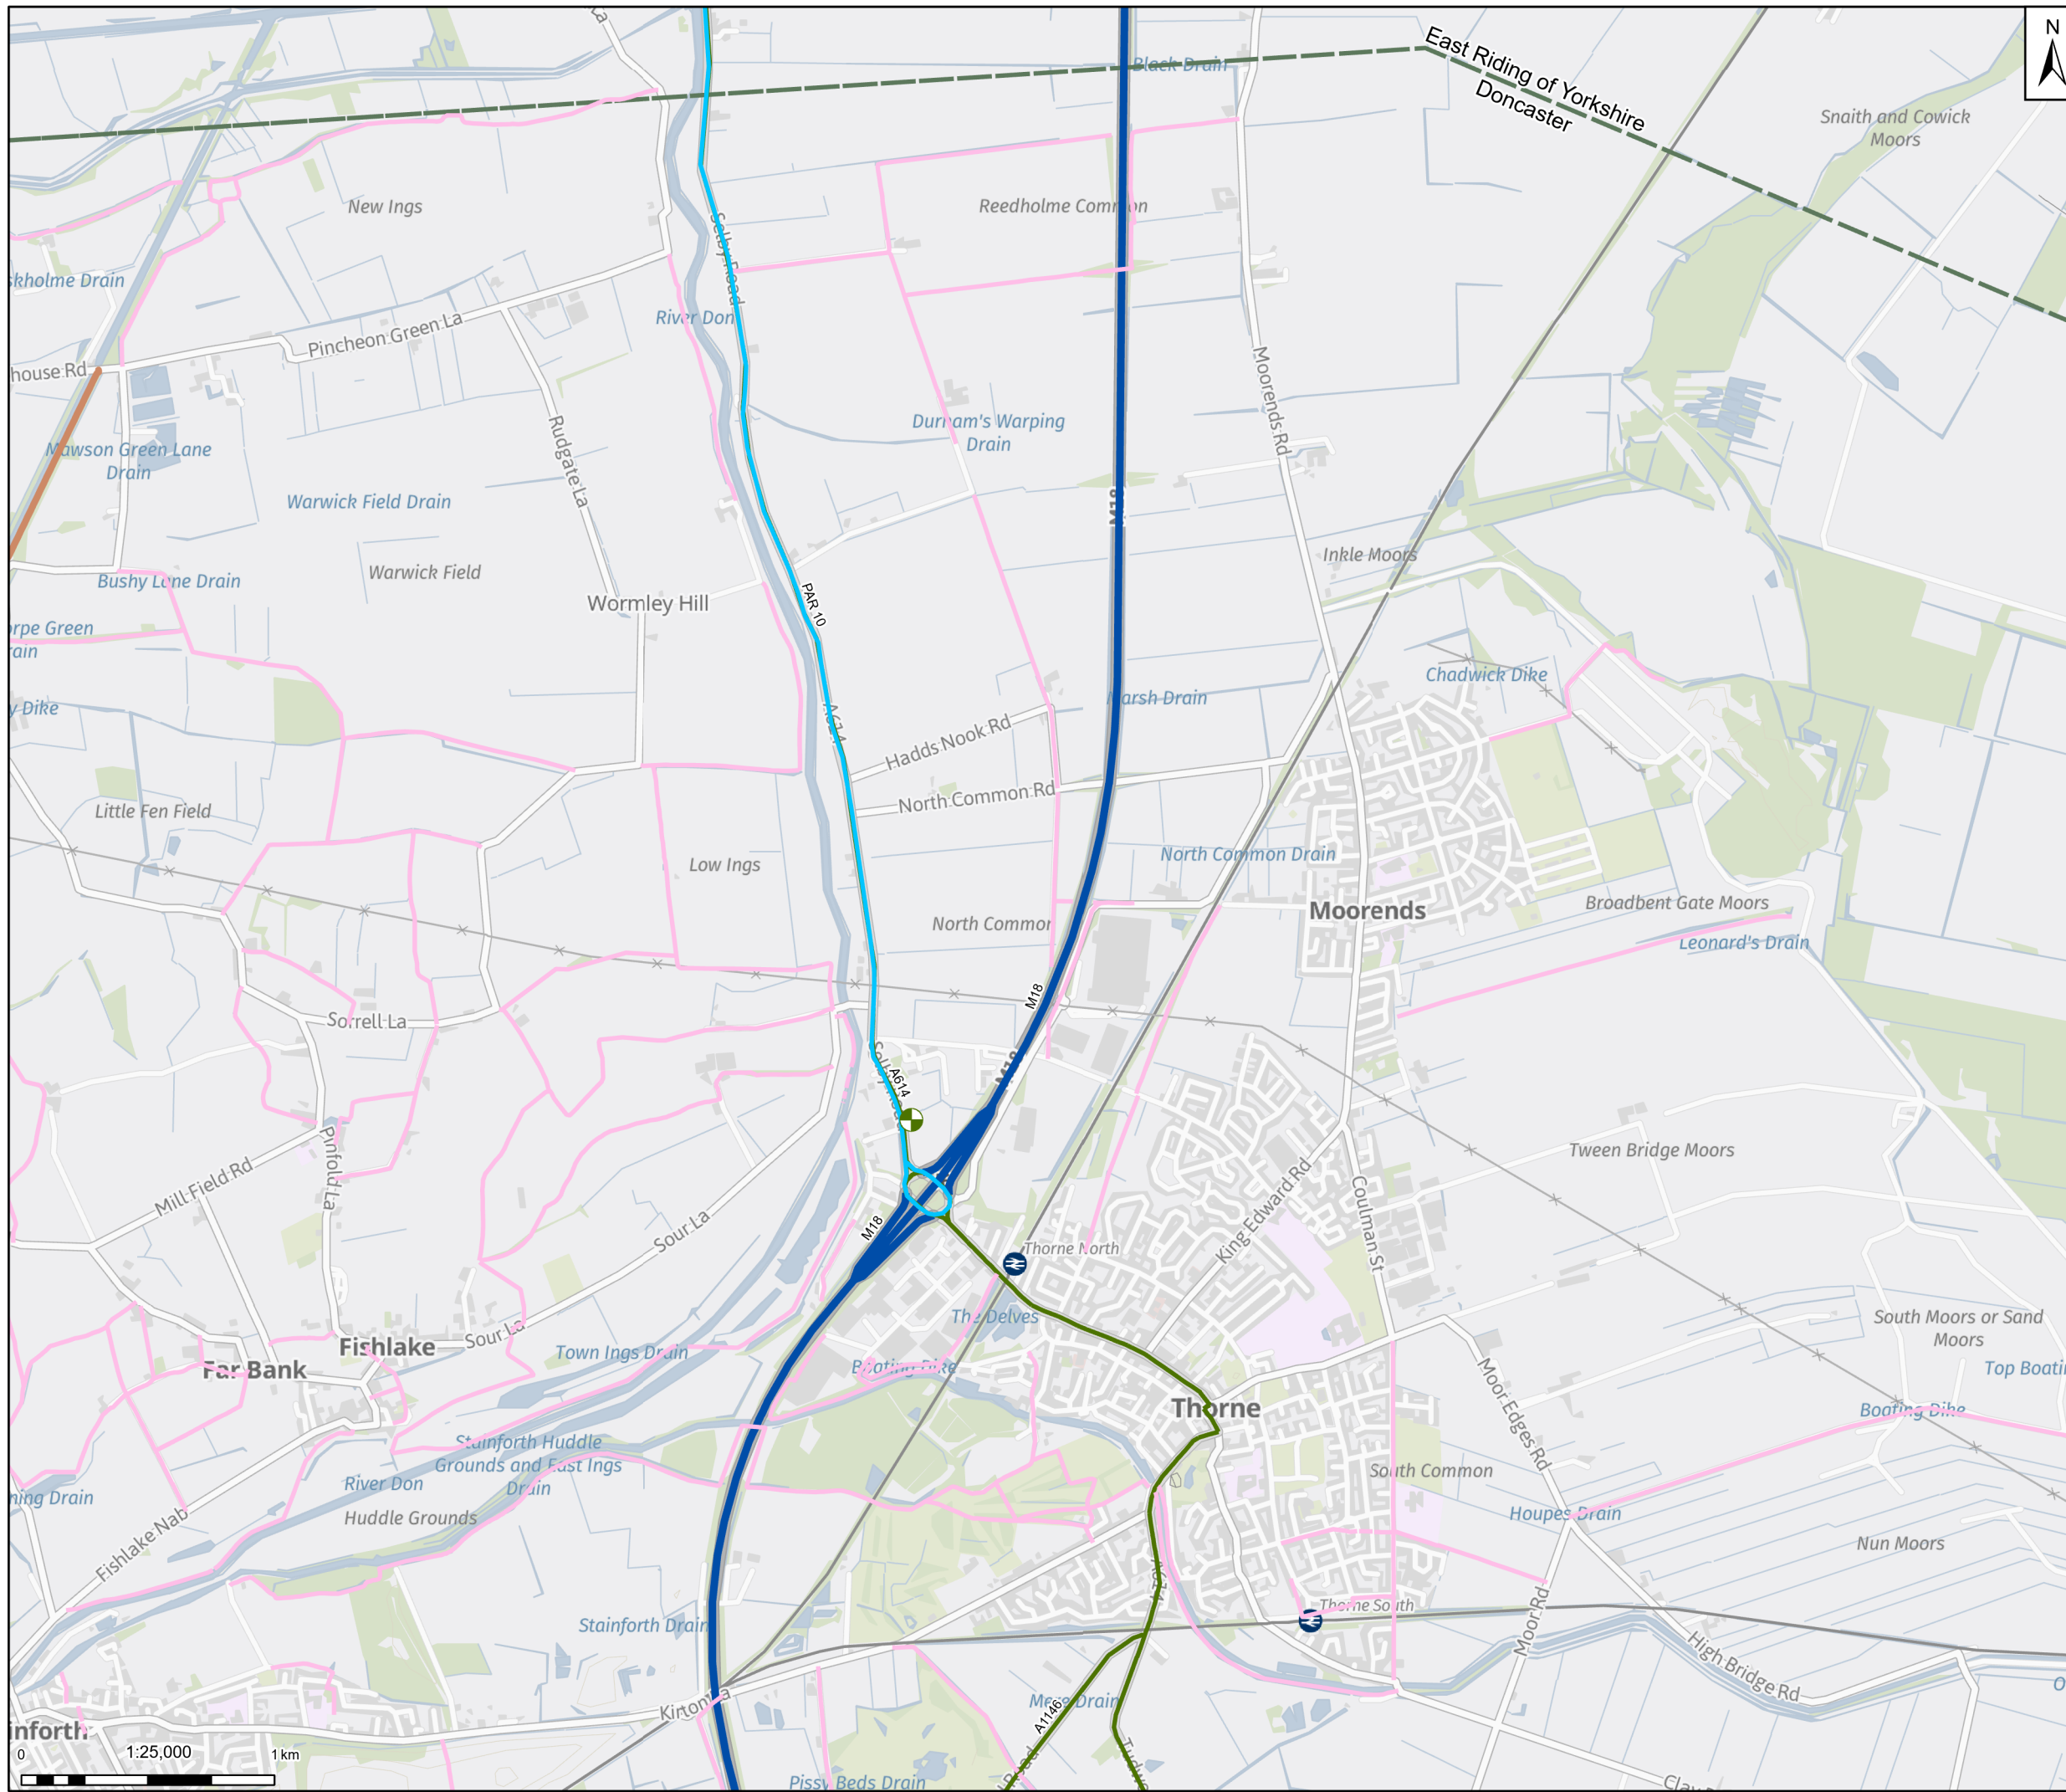

- Legend**
- Local Planning Authorities
  - National Cycle Track
  - Public Right of Way
  - Sensitive Receptors
  - Primary Access Route (PAR)
  - Minor Access Route (MAR)
  - Major & Strategic Road Network
  - Primary A-Road (MRN)
  - Motorways

Notes: Contains OS data © Crown Copyright and database right 2025  
Contains data from OS Zoomstack, Contains public sector information licensed under the Open Government Licence v2.0

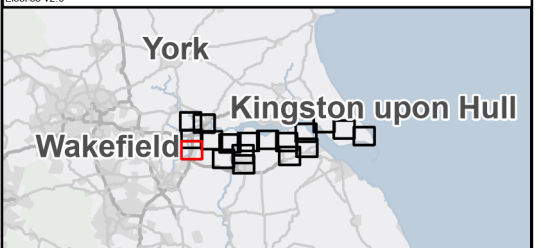

Rev	Date	Description	Drawn	Check	Approv
01	30/09/25	INITIAL ISSUE	MB	ST	ST

Client:

**Site**  
Humber

**PROJECT:**  
**HUMBER CARBON CAPTURE PIPELINE**

**Client**  
Net Zero North Sea Storage Limited  
Chartsey Road  
Sunbury On Thames  
Middlesex  
United Kingdom  
TW16 7BP

Registered office:  
80Fen  
80 Fenchurch Street  
London  
EC3M 4BY  
[www.arcadis.com](http://www.arcadis.com)


Coordinating Office:  
5th Floor  
401 Faraday Street  
Warrington  
WA3 6GA


Title:  
**Figure 16.2 - Sensitive Receptors**  
Page 4 of 18

Designed	M.G.	Date: 30 SEP 25	Signed
Drawn	M.B.	Date: 30 SEP 25	Signed
Checked	S.T.	Date: 30 SEP 25	Signed
Approved	J.C.	Date: 30 SEP 25	Signed
Scale:	1:25,000	Datum:	AOD
Original Size:	A3	Grid:	OS
Suitability Code:	S2	Project Number:	30181090

Suitability Description:  
**For Information**

Drawing Number: 10607856-ARC-EGN-ZZ-DR-ZZ-00092	Revision: <b>P01</b>
--	-------------------------

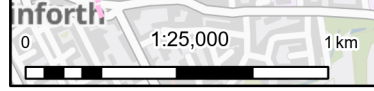


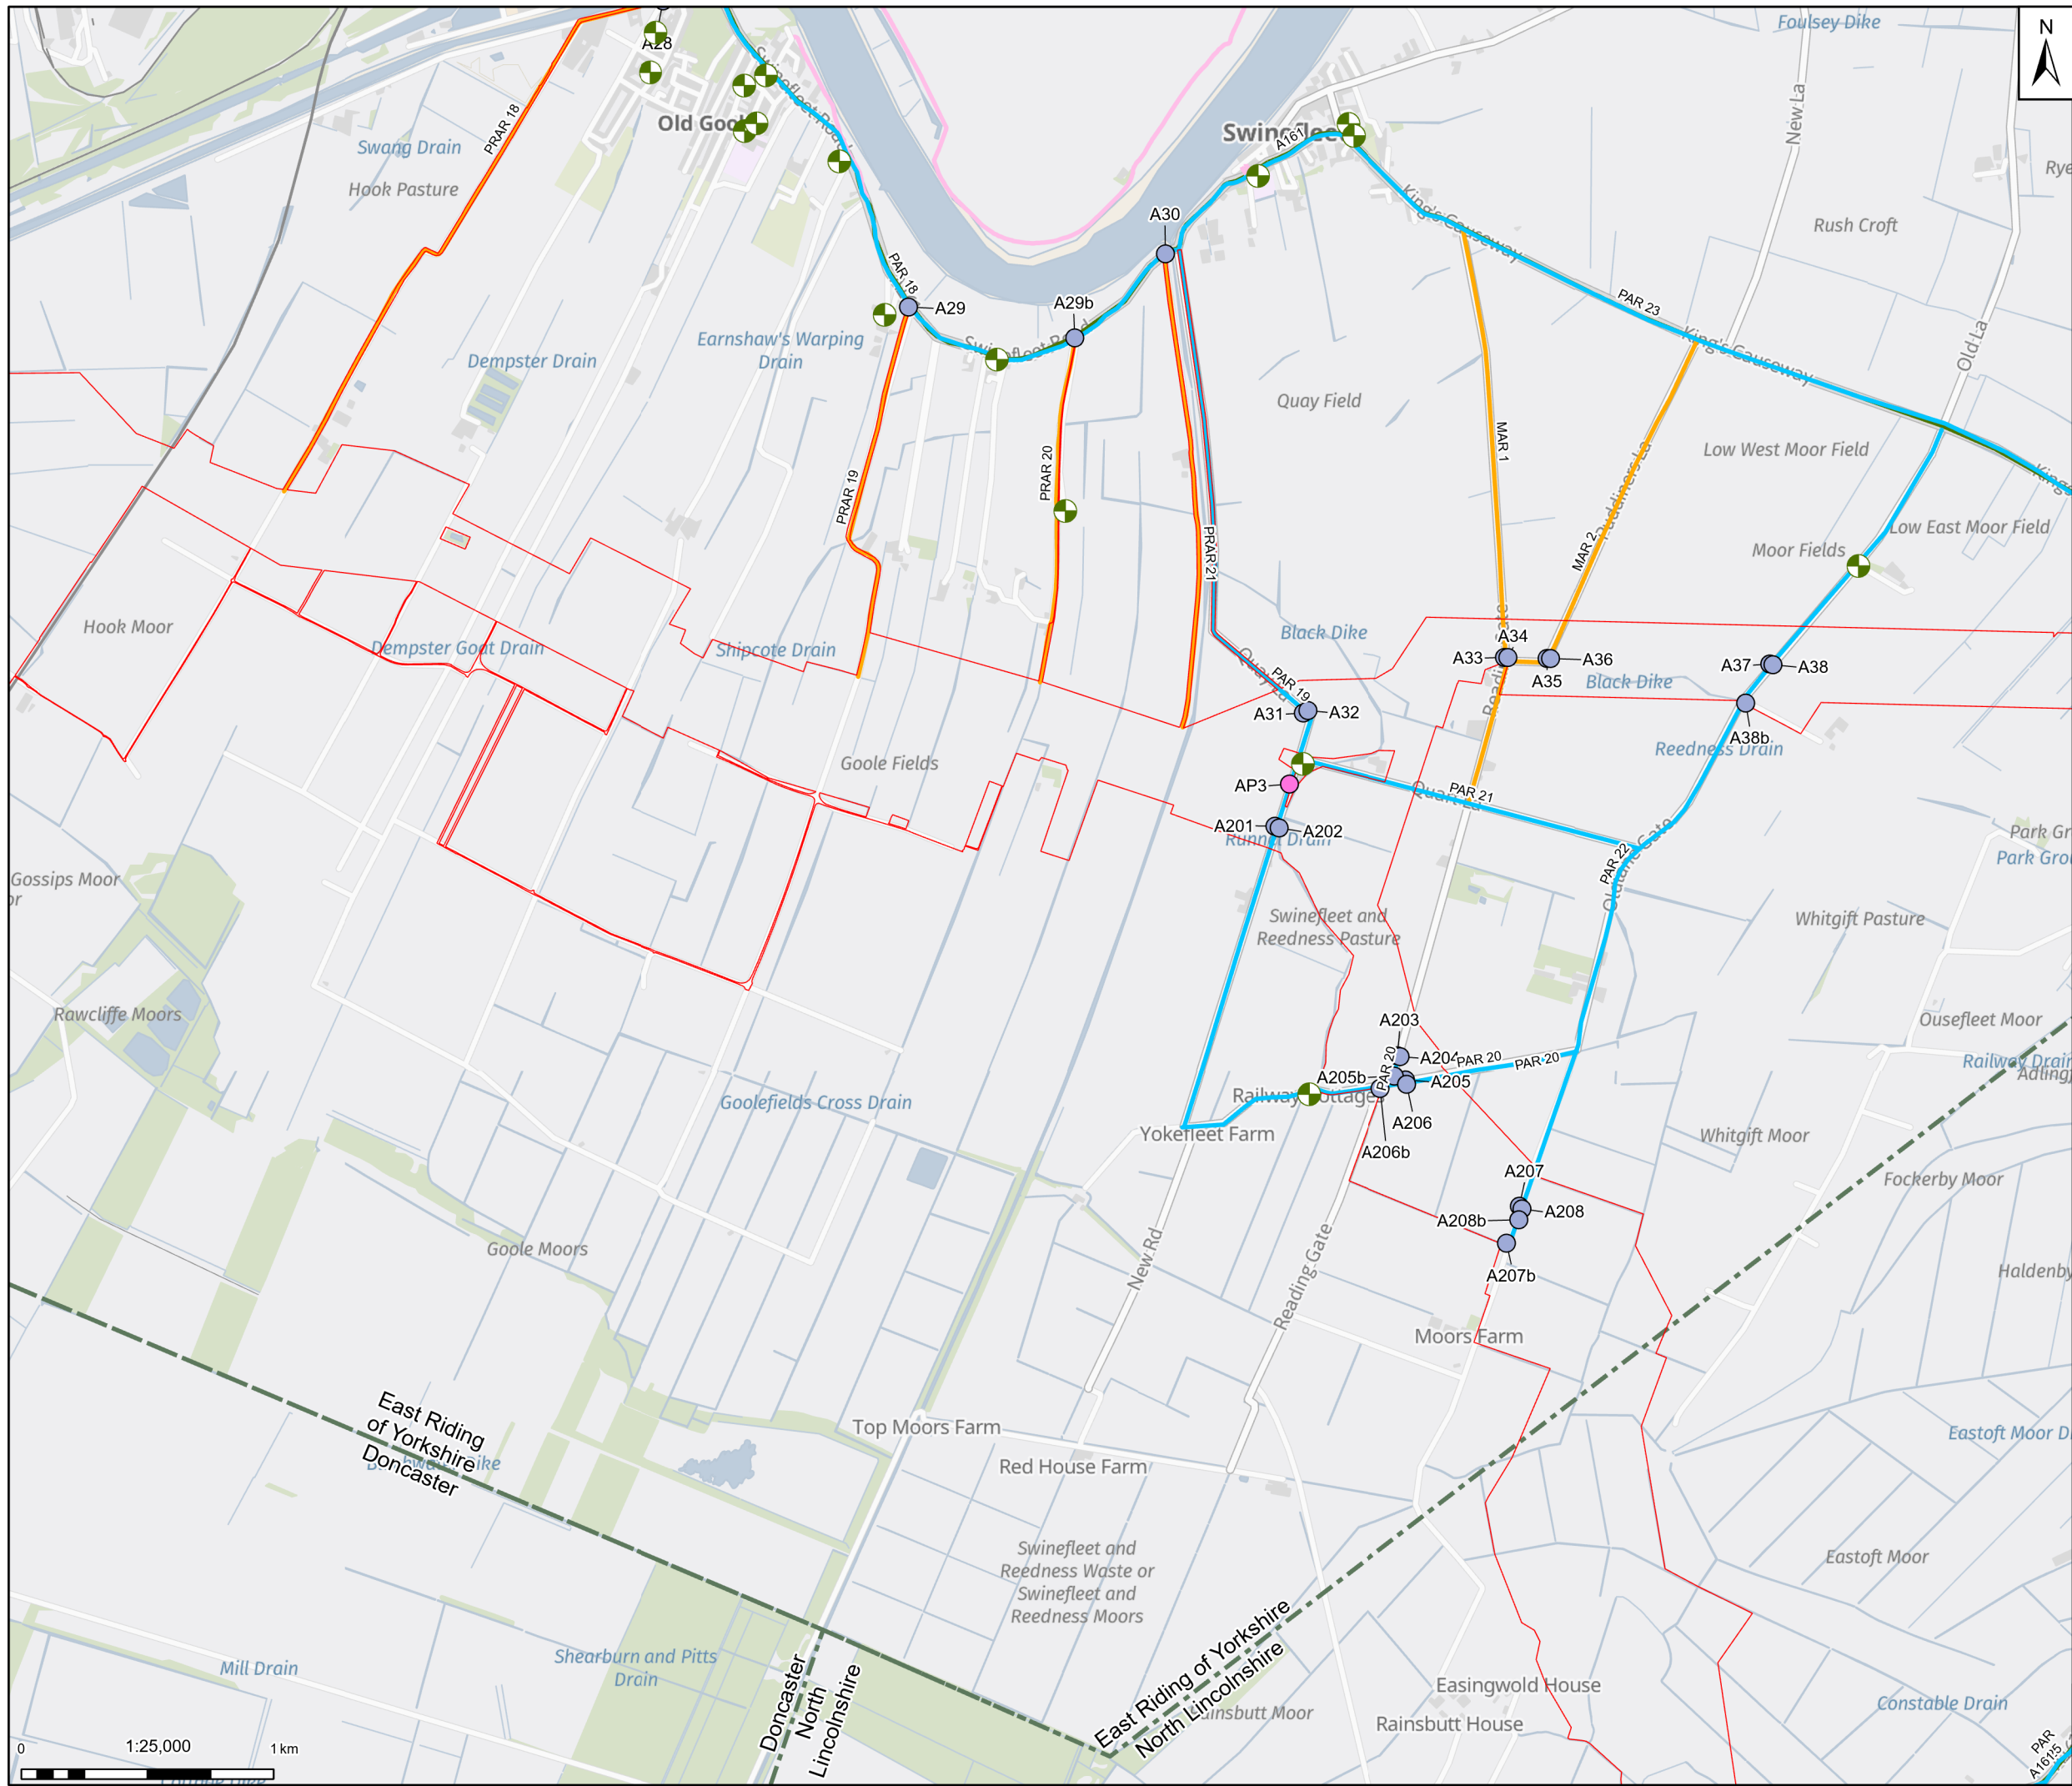

**Legend**

- Draft Order Limits
- Local Planning Authorities
- Public Right of Way
- Primary Access Route (PAR)
- Minor Access Route (MAR)
- Private Access Route (PRAR)
- Access Points
  - FolderPath
  - Construction + Permanent Access
  - Temporary Access
- Major & Strategic Road Network
  - Primary A-Road (MRN)

Notes: Contains OS data © Crown Copyright and database right 2025  
Contains data from OS Zoomstack, Contains public sector information licensed under the Open Government Licence v2.0

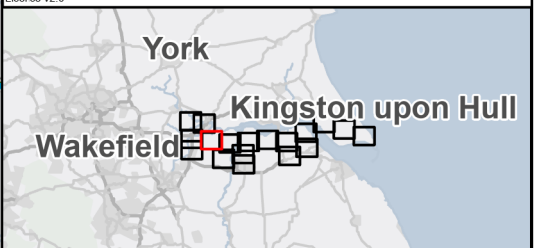

Rev	Date	Description	Drawn	Check	Approv
01	30/09/25	INITIAL ISSUE	MB	ST	ST

Client:

**Northern Endurance Partnership**

**PROJECT: HUMBER CARBON CAPTURE PIPELINE**

**Site:** Humber

**Client:** Net Zero North Sea Storage Limited  
Chartsey Road  
Swinbury On Thames  
Middlesex  
United Kingdom  
TW16 7BP

**ARCADIS**

Registered office: 80Fen, 80 Fenchurch Street, London EC3M 4BY  
Coordinating Office: 5th Floor, 401 Faraday Street, Warrington WA3 6GA  
www.arcadis.com

Title: **Figure 16.2 - Sensitive Receptors**  
Page 5 of 18

Designed	M.G.	Date: 30 SEP 25	Signed
Drawn	M.B.	Date: 30 SEP 25	Signed
Checked	S.T.	Date: 30 SEP 25	Signed
Approved	J.C.	Date: 30 SEP 25	Signed
Scale:	1:25,000	Datum:	AOD
Original Size:	A3	Grid:	OS
Suitability Code:	S2	Project Number:	30181090

Suitability Description: **For Information**

Drawing Number: 10607856-ARC-EGN-ZZ-DR-ZZ-00092  
Revision: **P01**





**Legend**

- Draft Order Limits
- Public Right of Way
- Sensitive Receptors
- Primary Access Route (PAR)
- Secondary Access Route (SAR)
- Minor Access Route (MAR)
- Private Access Route (PRAR)


**Access Points**

- FolderPath
- Construction + Permanent Access
- Temporary Access

**Major & Strategic Road Network**

- Primary A-Road (MRN)
- B Road
- Motorways

Notes: Contains OS data © Crown Copyright and database right 2025. Contains data from OS Zoomstack, Contains public sector information licensed under the Open Government Licence v2.0.

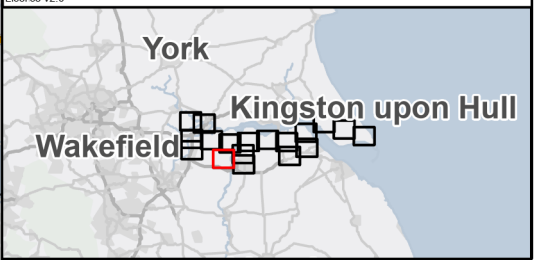

Rev	Date	Description	Drawn	Check	Approv
01	30/09/25	INITIAL ISSUE	MB	ST	ST

Client:

**Northern Endurance Partnership**

**PROJECT: HUMBER CARBON CAPTURE PIPELINE**

Site: Humber

Client: Net Zero North Sea Storage Limited  
Chartsey Road  
Sudbury On Thames  
Middlesex  
United Kingdom  
TW16 7BP

**ARCADIS**


Registered office: 80Fen, 80 Fenchurch Street, London EC3M 4BY  
Coordinating Office: 5th Floor, 401 Faraday Street, Warrington WA3 6GA  
www.arcadis.com

Title: **Figure 16.2 - Sensitive Receptors**  
Page 6 of 18

Designed	M.G.	Date: 30 SEP 25	Signed
Drawn	M.B.	Date: 30 SEP 25	Signed
Checked	S.T.	Date: 30 SEP 25	Signed
Approved	J.C.	Date: 30 SEP 25	Signed
Scale:	1:25,000	Datum:	AOD
Original Size:	A3	Grid:	OS
Suitability Code:	S2	Project Number:	30181090

Suitability Description: For Information


Drawing Number: 10607856-ARC-EGN-ZZ-DR-ZZ-00092  
Revision: P01

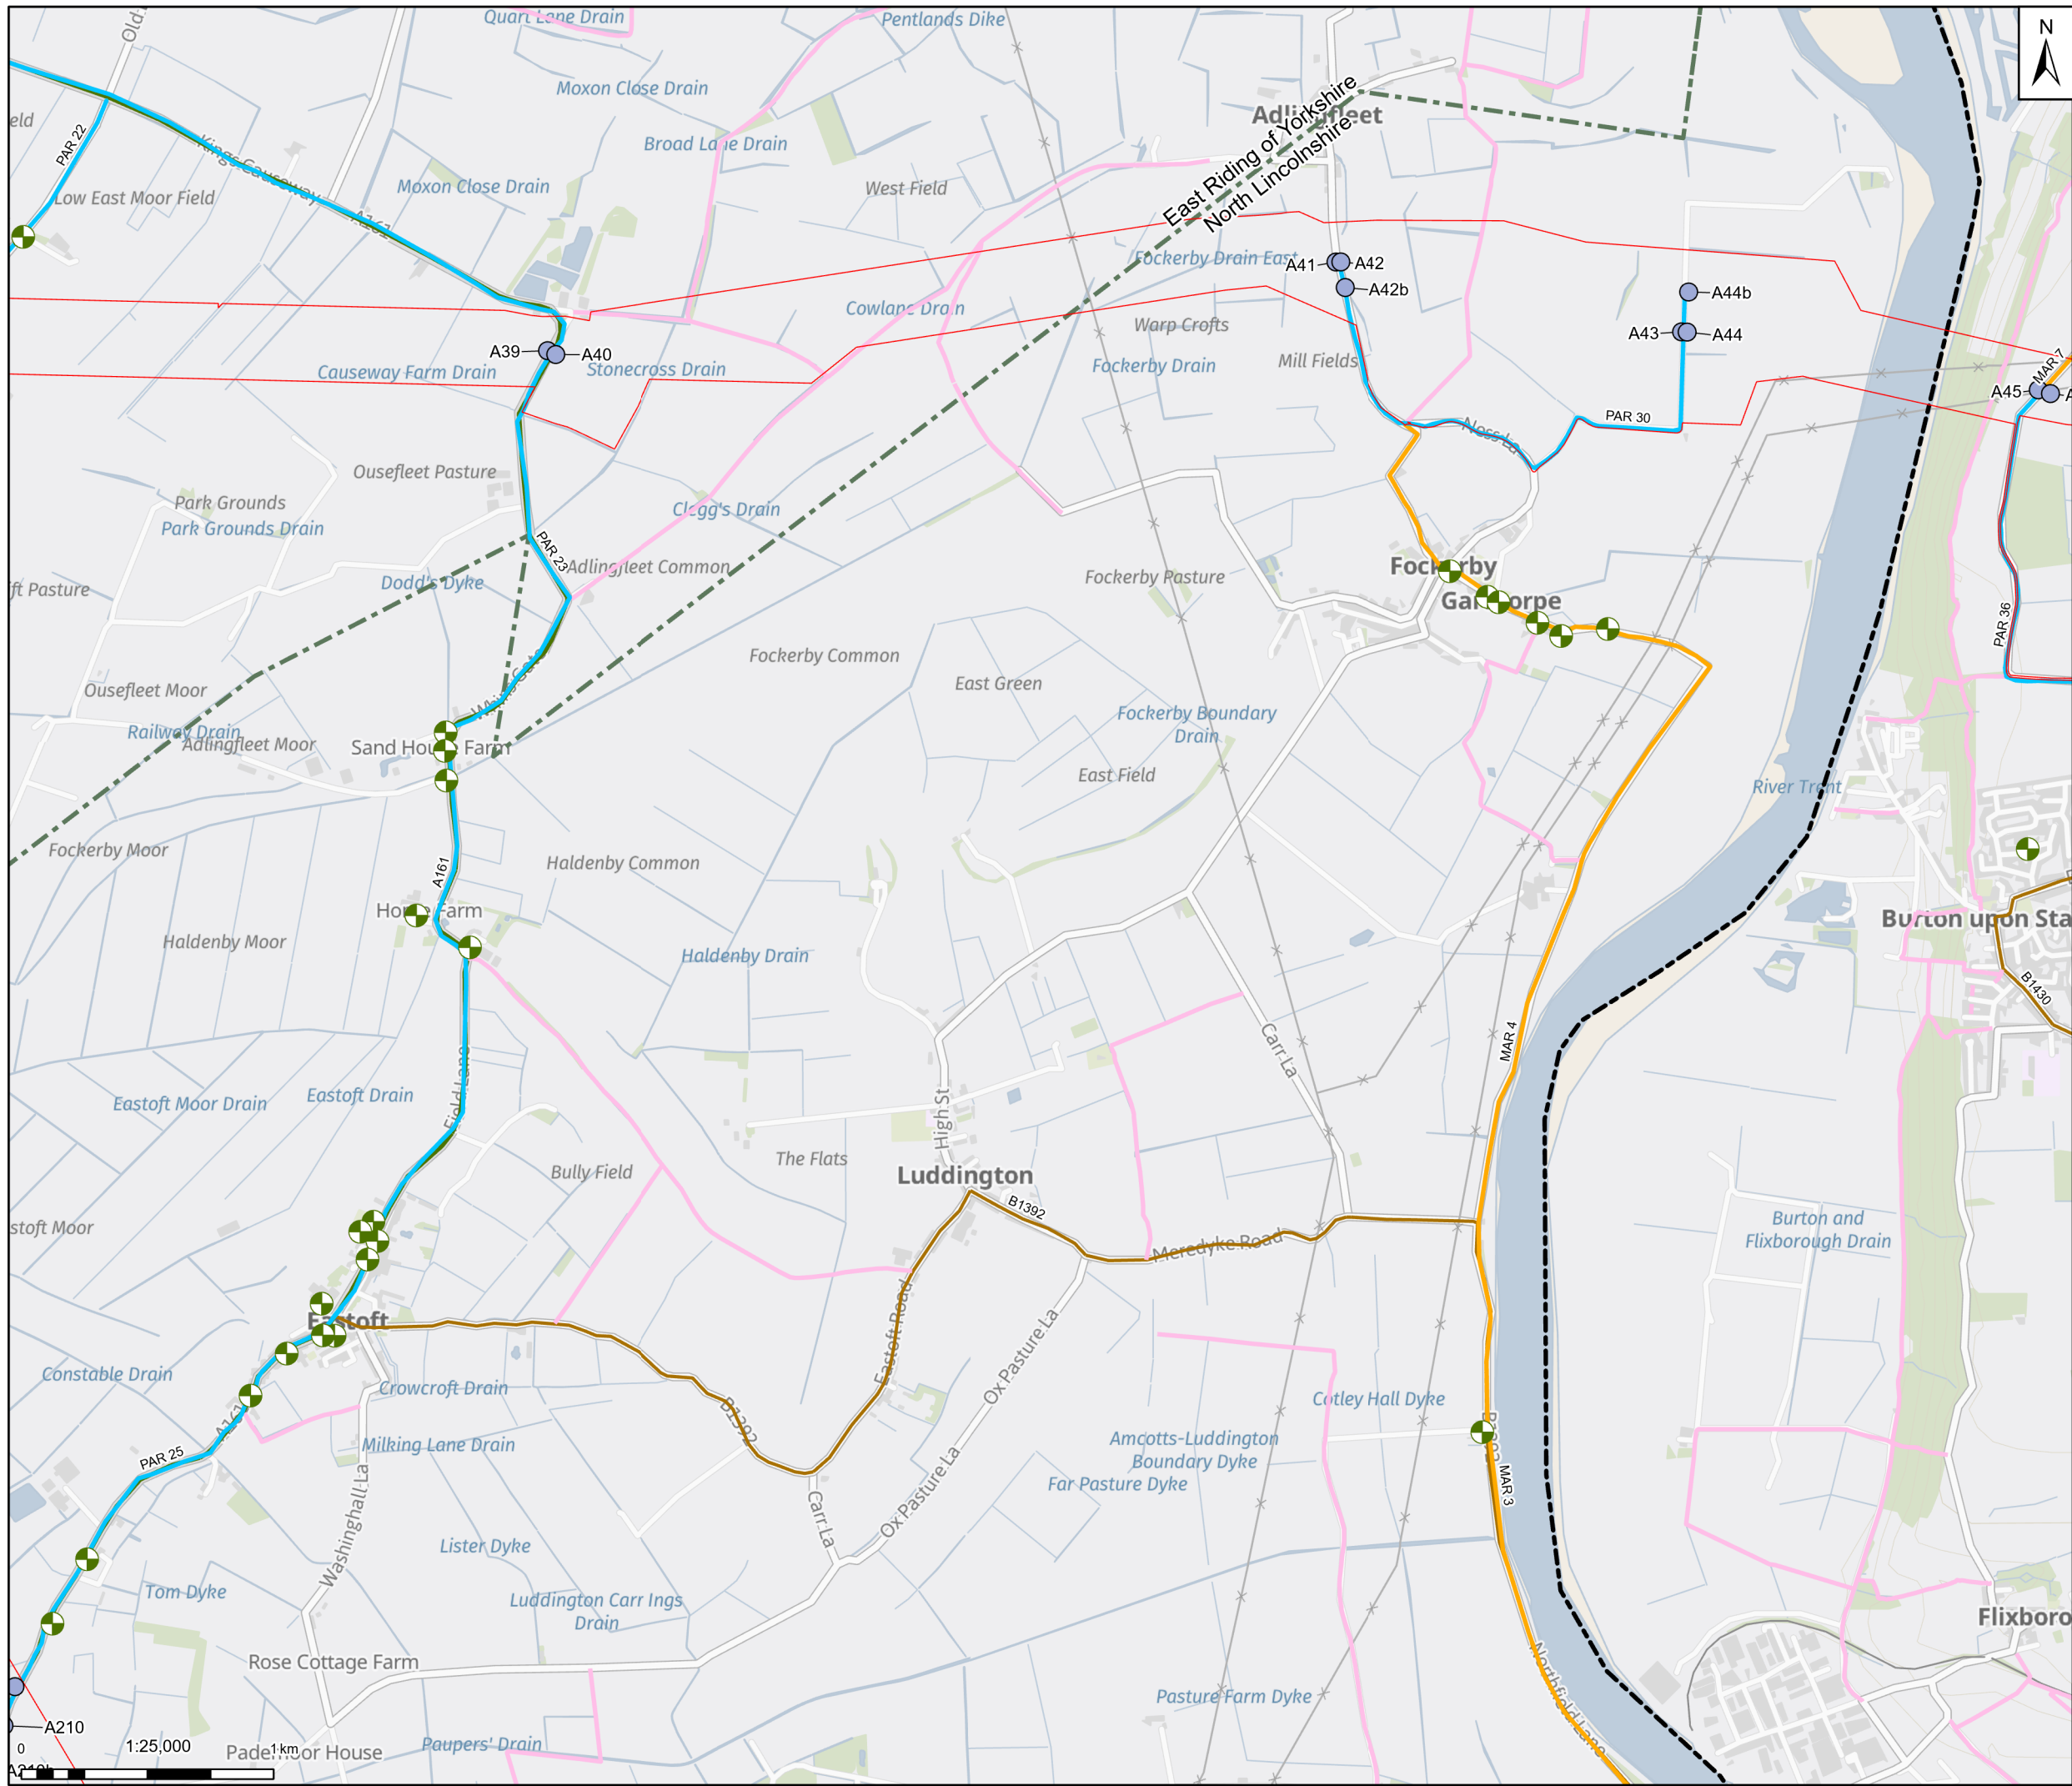

**Legend**

- Draft Order Limits
- Local Planning Authorities
- Public Right of Way
- Sensitive Receptors
- Primary Access Route (PAR)
- Minor Access Route (MAR)
- Access Points FolderPath
- Temporary Access
- Major & Strategic Road Network
- Primary A-Road (MRN)
- B Road

Notes: Contains OS data © Crown Copyright and database right 2025  
 Contains data from OS Zoomstack, Contains public sector information licensed under the Open Government Licence v2.0

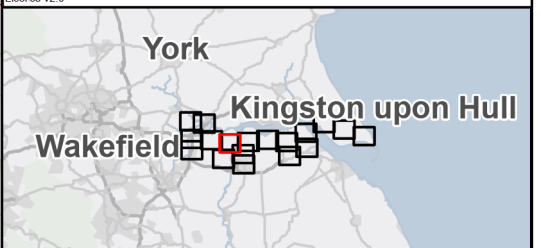

Rev	Date	Description	Drawn	Check	Approv
01	30/09/25	INITIAL ISSUE	MB	ST	ST

Client:

**PROJECT: HUMBER CARBON CAPTURE PIPELINE**

**Northern Endurance Partnership**

**Site:** Humber

**Client:** Net Zero North Sea Storage Limited  
 Chartsey Road  
 Sunbury On Thames  
 Middlesex  
 United Kingdom  
 TW16 7BP

**ARCADIS**

Registered office: 80Fen, 80 Fenchurch Street, London EC3M 4BY  
 Coordinating Office: 5th Floor, 401 Faraday Street, Warrington WA3 6GA  
[www.arcadis.com](http://www.arcadis.com)

Title:


**Figure 16.2 - Sensitive Receptors**  
 Page 7 of 18

Designed	M.G.	Date: 30 SEP 25	Signed
Drawn	M.B.	Date: 30 SEP 25	Signed
Checked	S.T.	Date: 30 SEP 25	Signed
Approved	J.C.	Date: 30 SEP 25	Signed
Scale:	1:25,000	Datum:	AOD
Original Size:	A3	Grid:	OS
Suitability Code:	S2	Project Number:	30181090

Suitability Description: For Information

Drawing Number: 10607856-ARC-EGN-ZZ-DR-ZZ-00092  
 Revision: P01




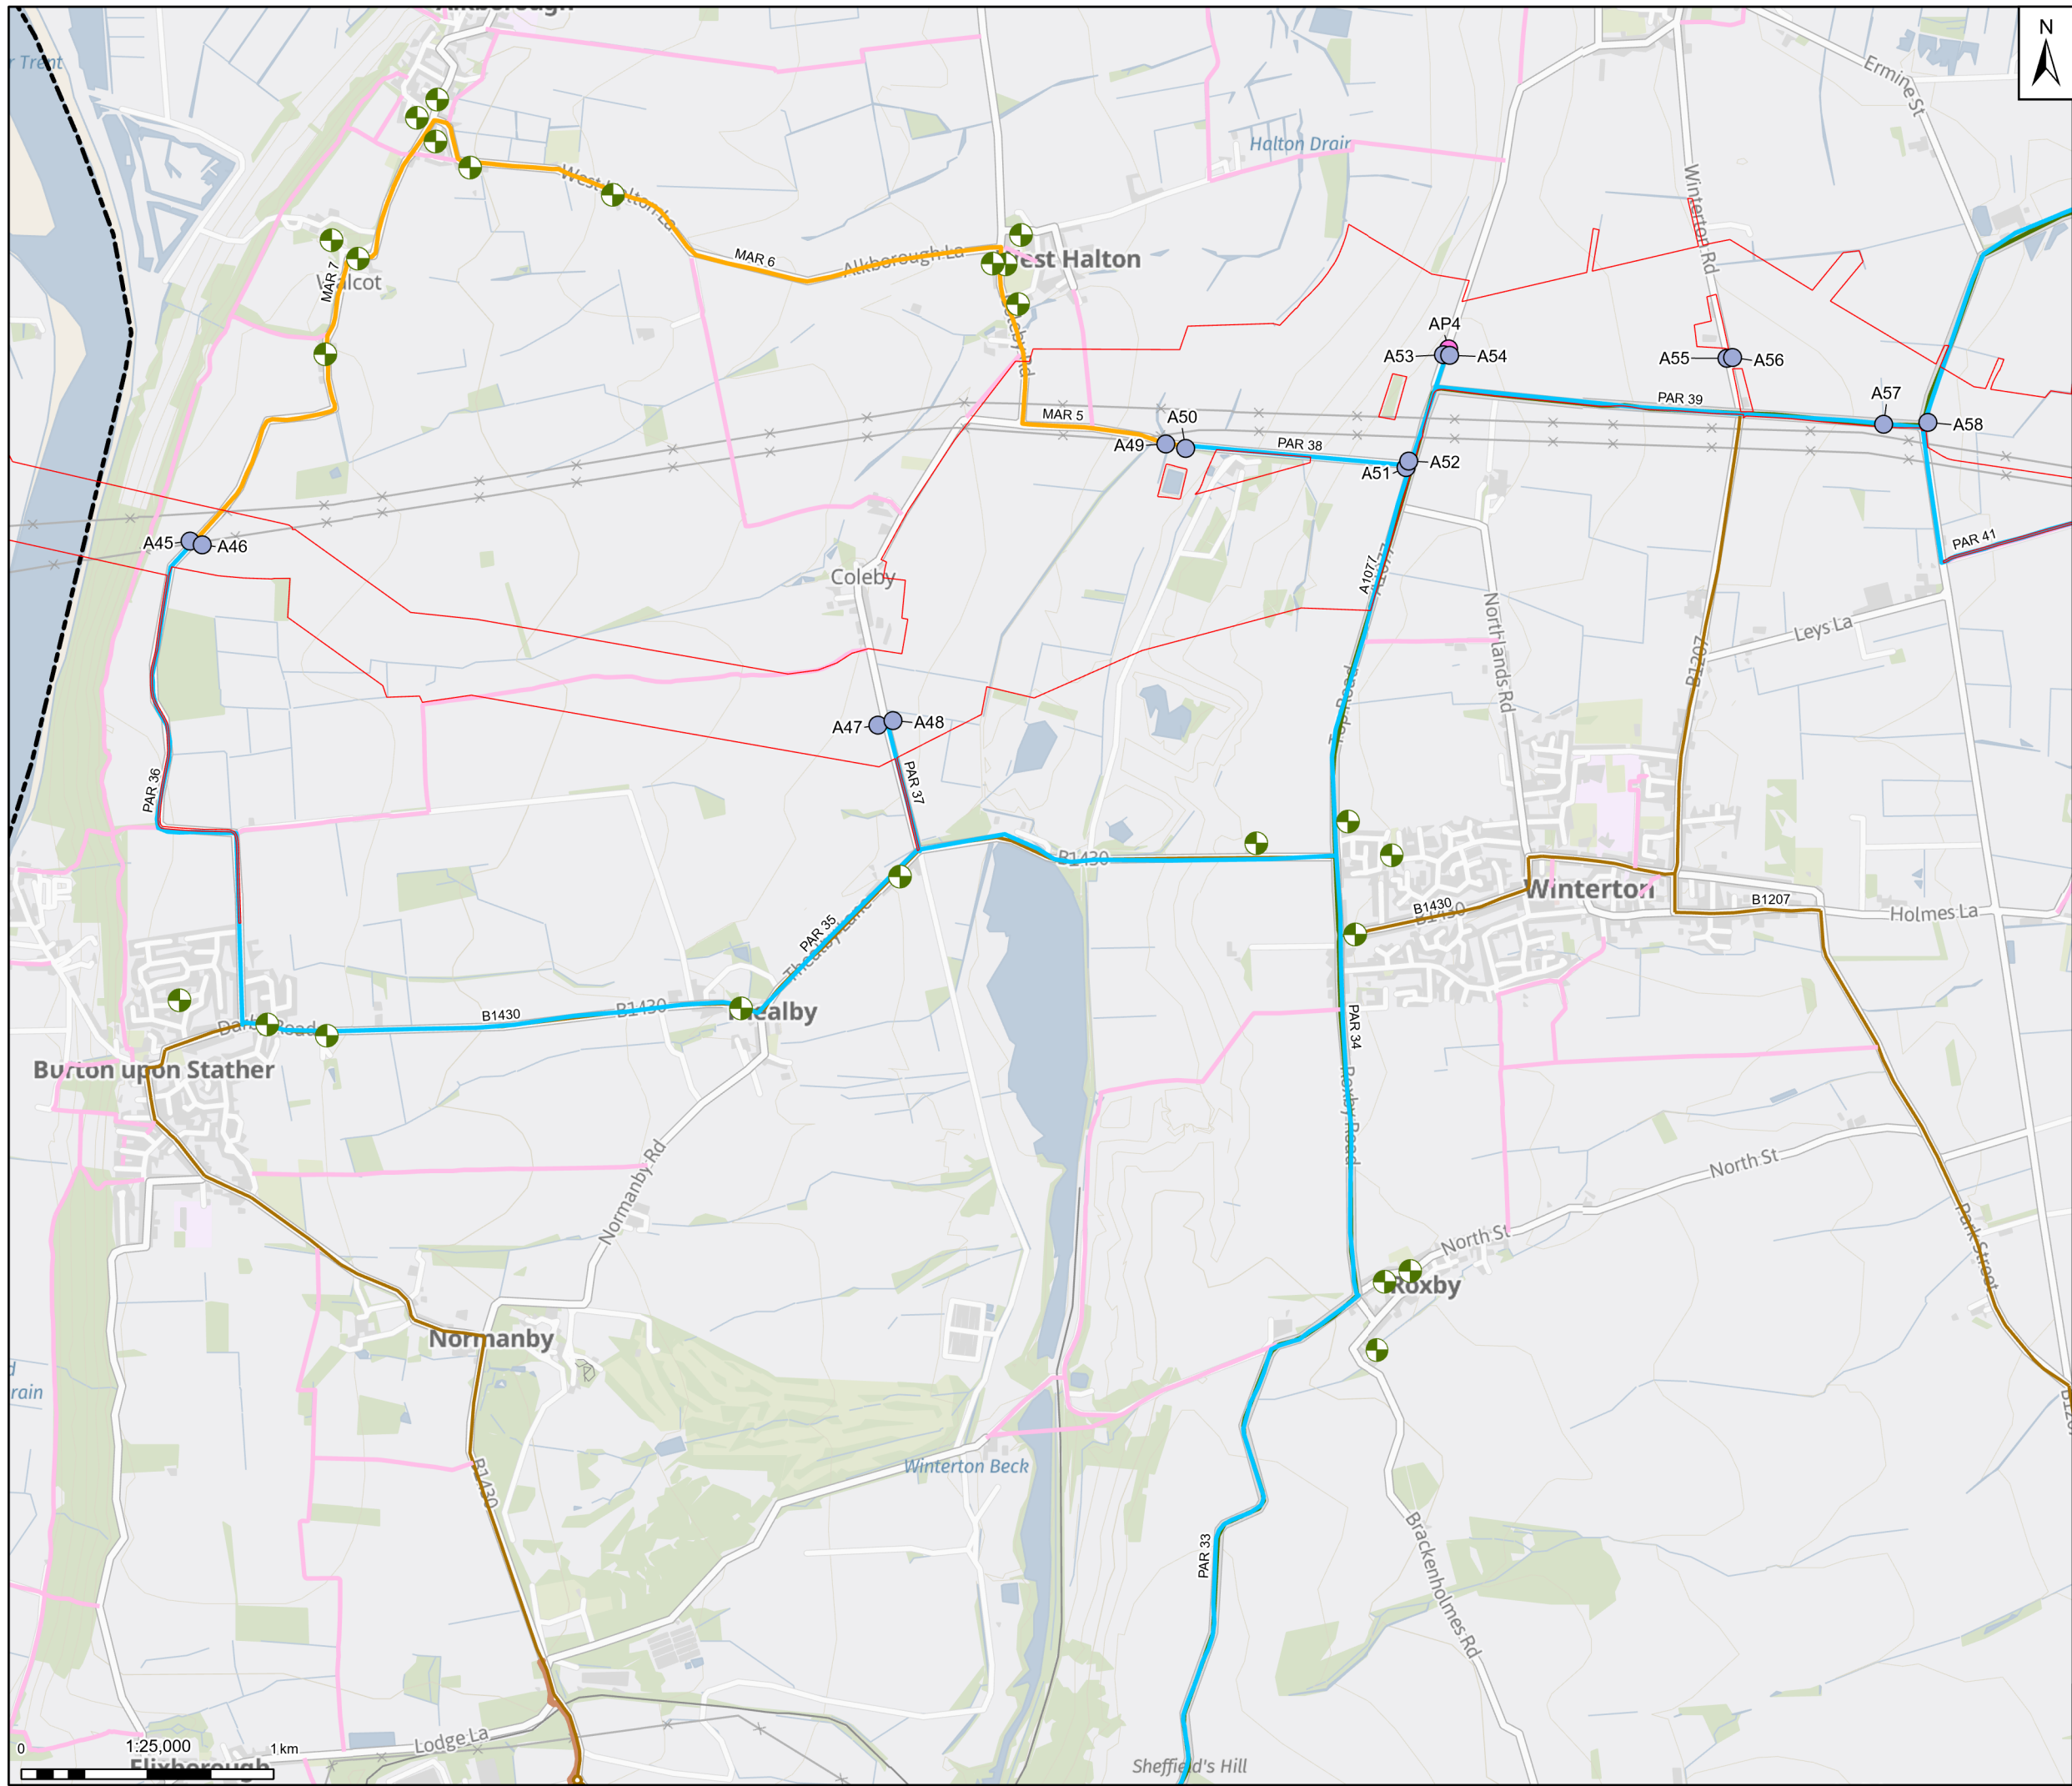

**Legend**

- Draft Order Limits
- National Cycle Track
- Public Right of Way
- Sensitive Receptors
- Primary Access Route (PAR)
- Minor Access Route (MAR)
- Access Points
- FolderPath
  - Construction + Permanent Access
  - Temporary Access
- Major & Strategic Road Network
  - Primary A-Road (MRN)
  - B Road

Notes: Contains OS data © Crown Copyright and database right 2025  
 Contains data from OS Zoomstack, Contains public sector information licensed under the Open Government Licence v2.0

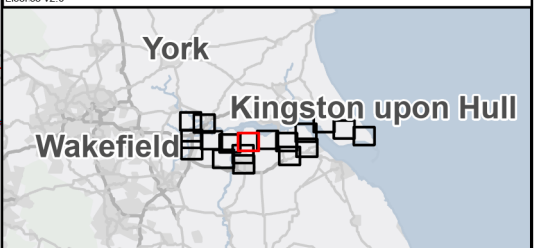

Rev	Date	Description	Drawn	Check	Approv
01	30/09/25	INITIAL ISSUE	MB	ST	ST

Client:

**Northern Endurance Partnership**

**PROJECT: HUMBER CARBON CAPTURE PIPELINE**

Site: Humber

Client: Net Zero North Sea Storage Limited  
 Chertsey Road  
 Sunbury On Thames  
 Middlesex  
 United Kingdom  
 TW16 7BP

**ARCADIS**


Registered office: 80Fen, 80 Fenchurch Street, London EC3M 4BY  
 Coordinating Office: 5th Floor, 401 Faraday Street, Warrington WA3 6GA  
 www.arcadis.com

Title: **Figure 16.2 - Sensitive Receptors**  
 Page 8 of 18

Designed	M.G.	Date: 30 SEP 25	Signed
Drawn	M.B.	Date: 30 SEP 25	Signed
Checked	S.T.	Date: 30 SEP 25	Signed
Approved	J.C.	Date: 30 SEP 25	Signed
Scale:	1:25,000	Datum:	AOD
Original Size:	A3	Grid:	OS
Suitability Code:	S2	Project Number:	30181090

Suitability Description: **For Information**

Drawing Number: 10607856-ARC-EGN-ZZ-DR-ZZ-00092  
 Revision: **P01**

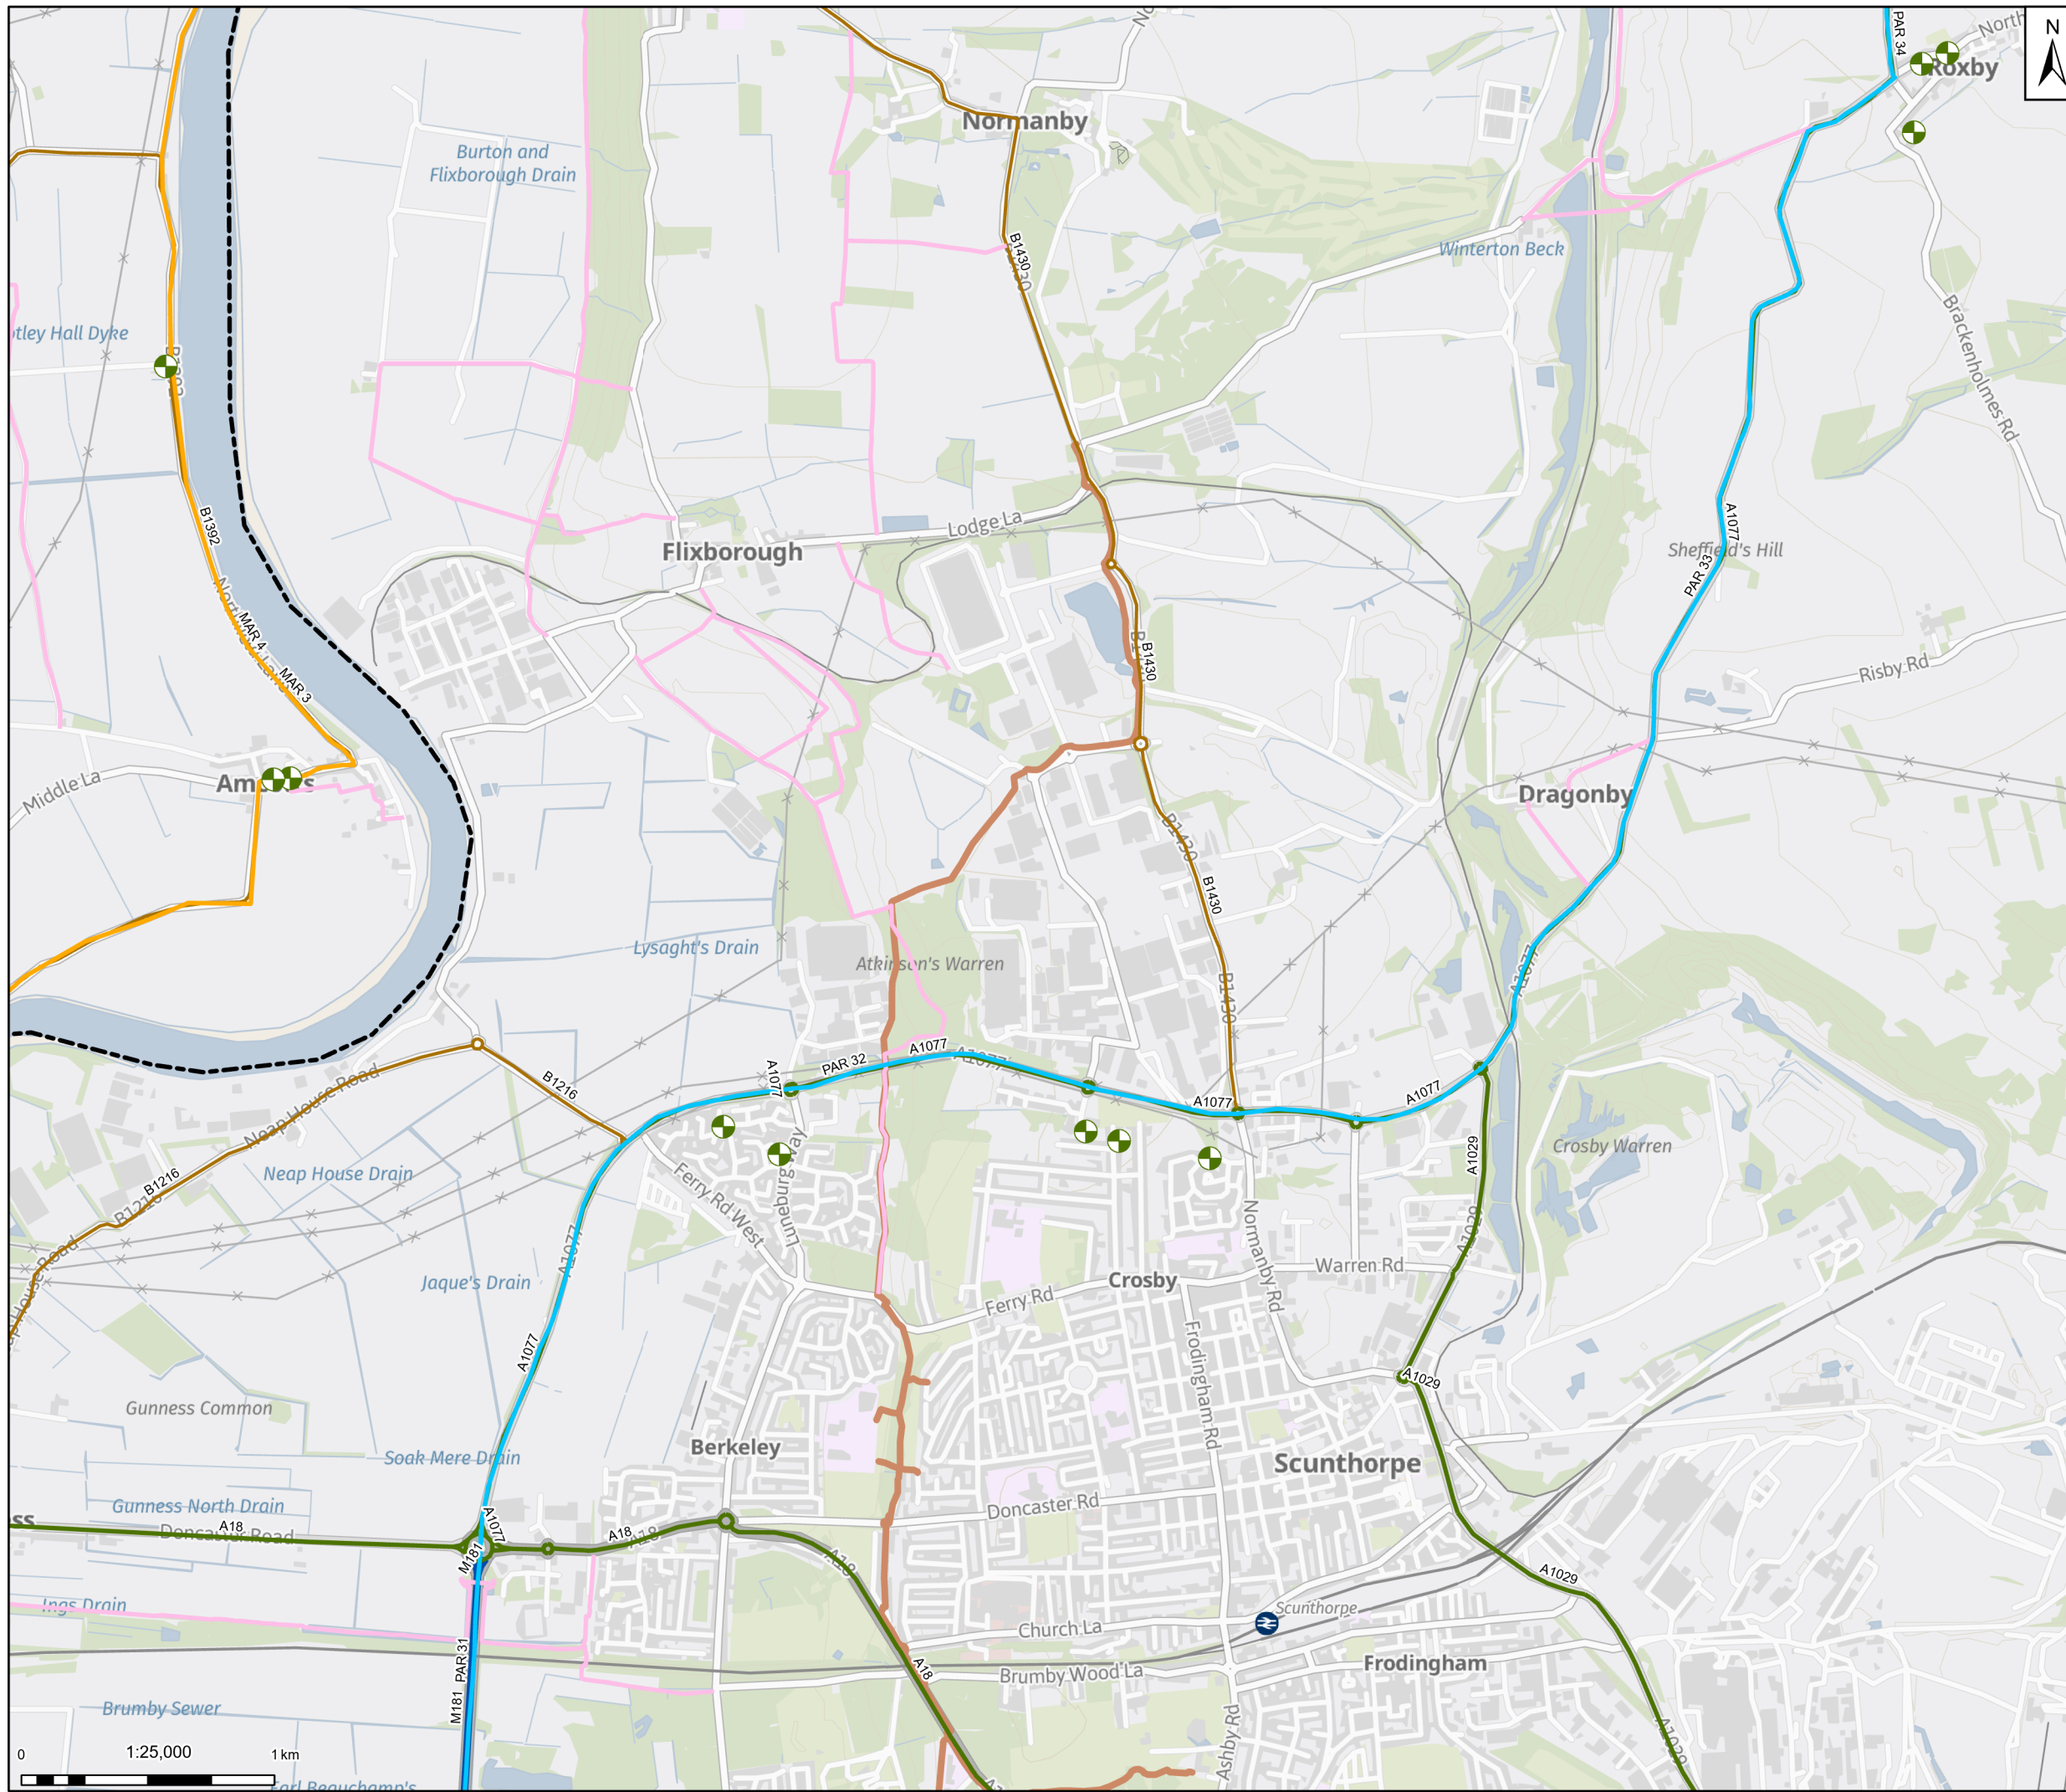


**Legend**

- National Cycle Track
- Public Right of Way
- Sensitive Receptors
- Primary Access Route (PAR)
- Minor Access Route (MAR)

**Major & Strategic Road Network**

- Primary A-Road (MRN)
- B Road
- Motorways

Notes: Contains OS data © Crown Copyright and database right 2025  
Contains data from OS Zoomstack, Contains public sector information licensed under the Open Government Licence v2.0

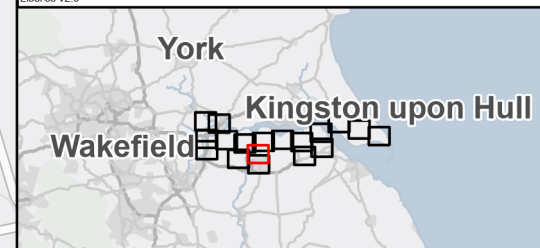

Rev	Date	Description	Drawn	Check	Approv
01	30/09/25	INITIAL ISSUE	MB	ST	ST

Client:

**PROJECT: HUMBER CARBON CAPTURE PIPELINE**

**Site:** Humber


**Client:** Net Zero North Sea Storage Limited  
Chartsey Road  
Sunbury On Thames  
Middlesex  
United Kingdom  
TW16 7BP


Registered office: 80Fen, 80 Fenchurch Street, London EC3M 4BY  
Coordinating Office: 5th Floor, 401 Faraday Street, Warrington WA3 6GA  
www.arcadis.com

Title:

**Figure 16.2 - Sensitive Receptors**  
Page 9 of 18

Designed	M.G.	Date: 30 SEP 25	Signed
Drawn	M.B.	Date: 30 SEP 25	Signed
Checked	S.T.	Date: 30 SEP 25	Signed
Approved	J.C.	Date: 30 SEP 25	Signed
Scale:	1:25,000	Datum:	AOD
Original Size:	A3	Grid:	OS
Suitability Code:	S2	Project Number:	30181090
Suitability Description: For Information			
Drawing Number: 10607856-ARC-EGN-ZZ-DR-ZZ-00092			Revision: P01

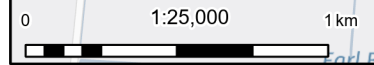

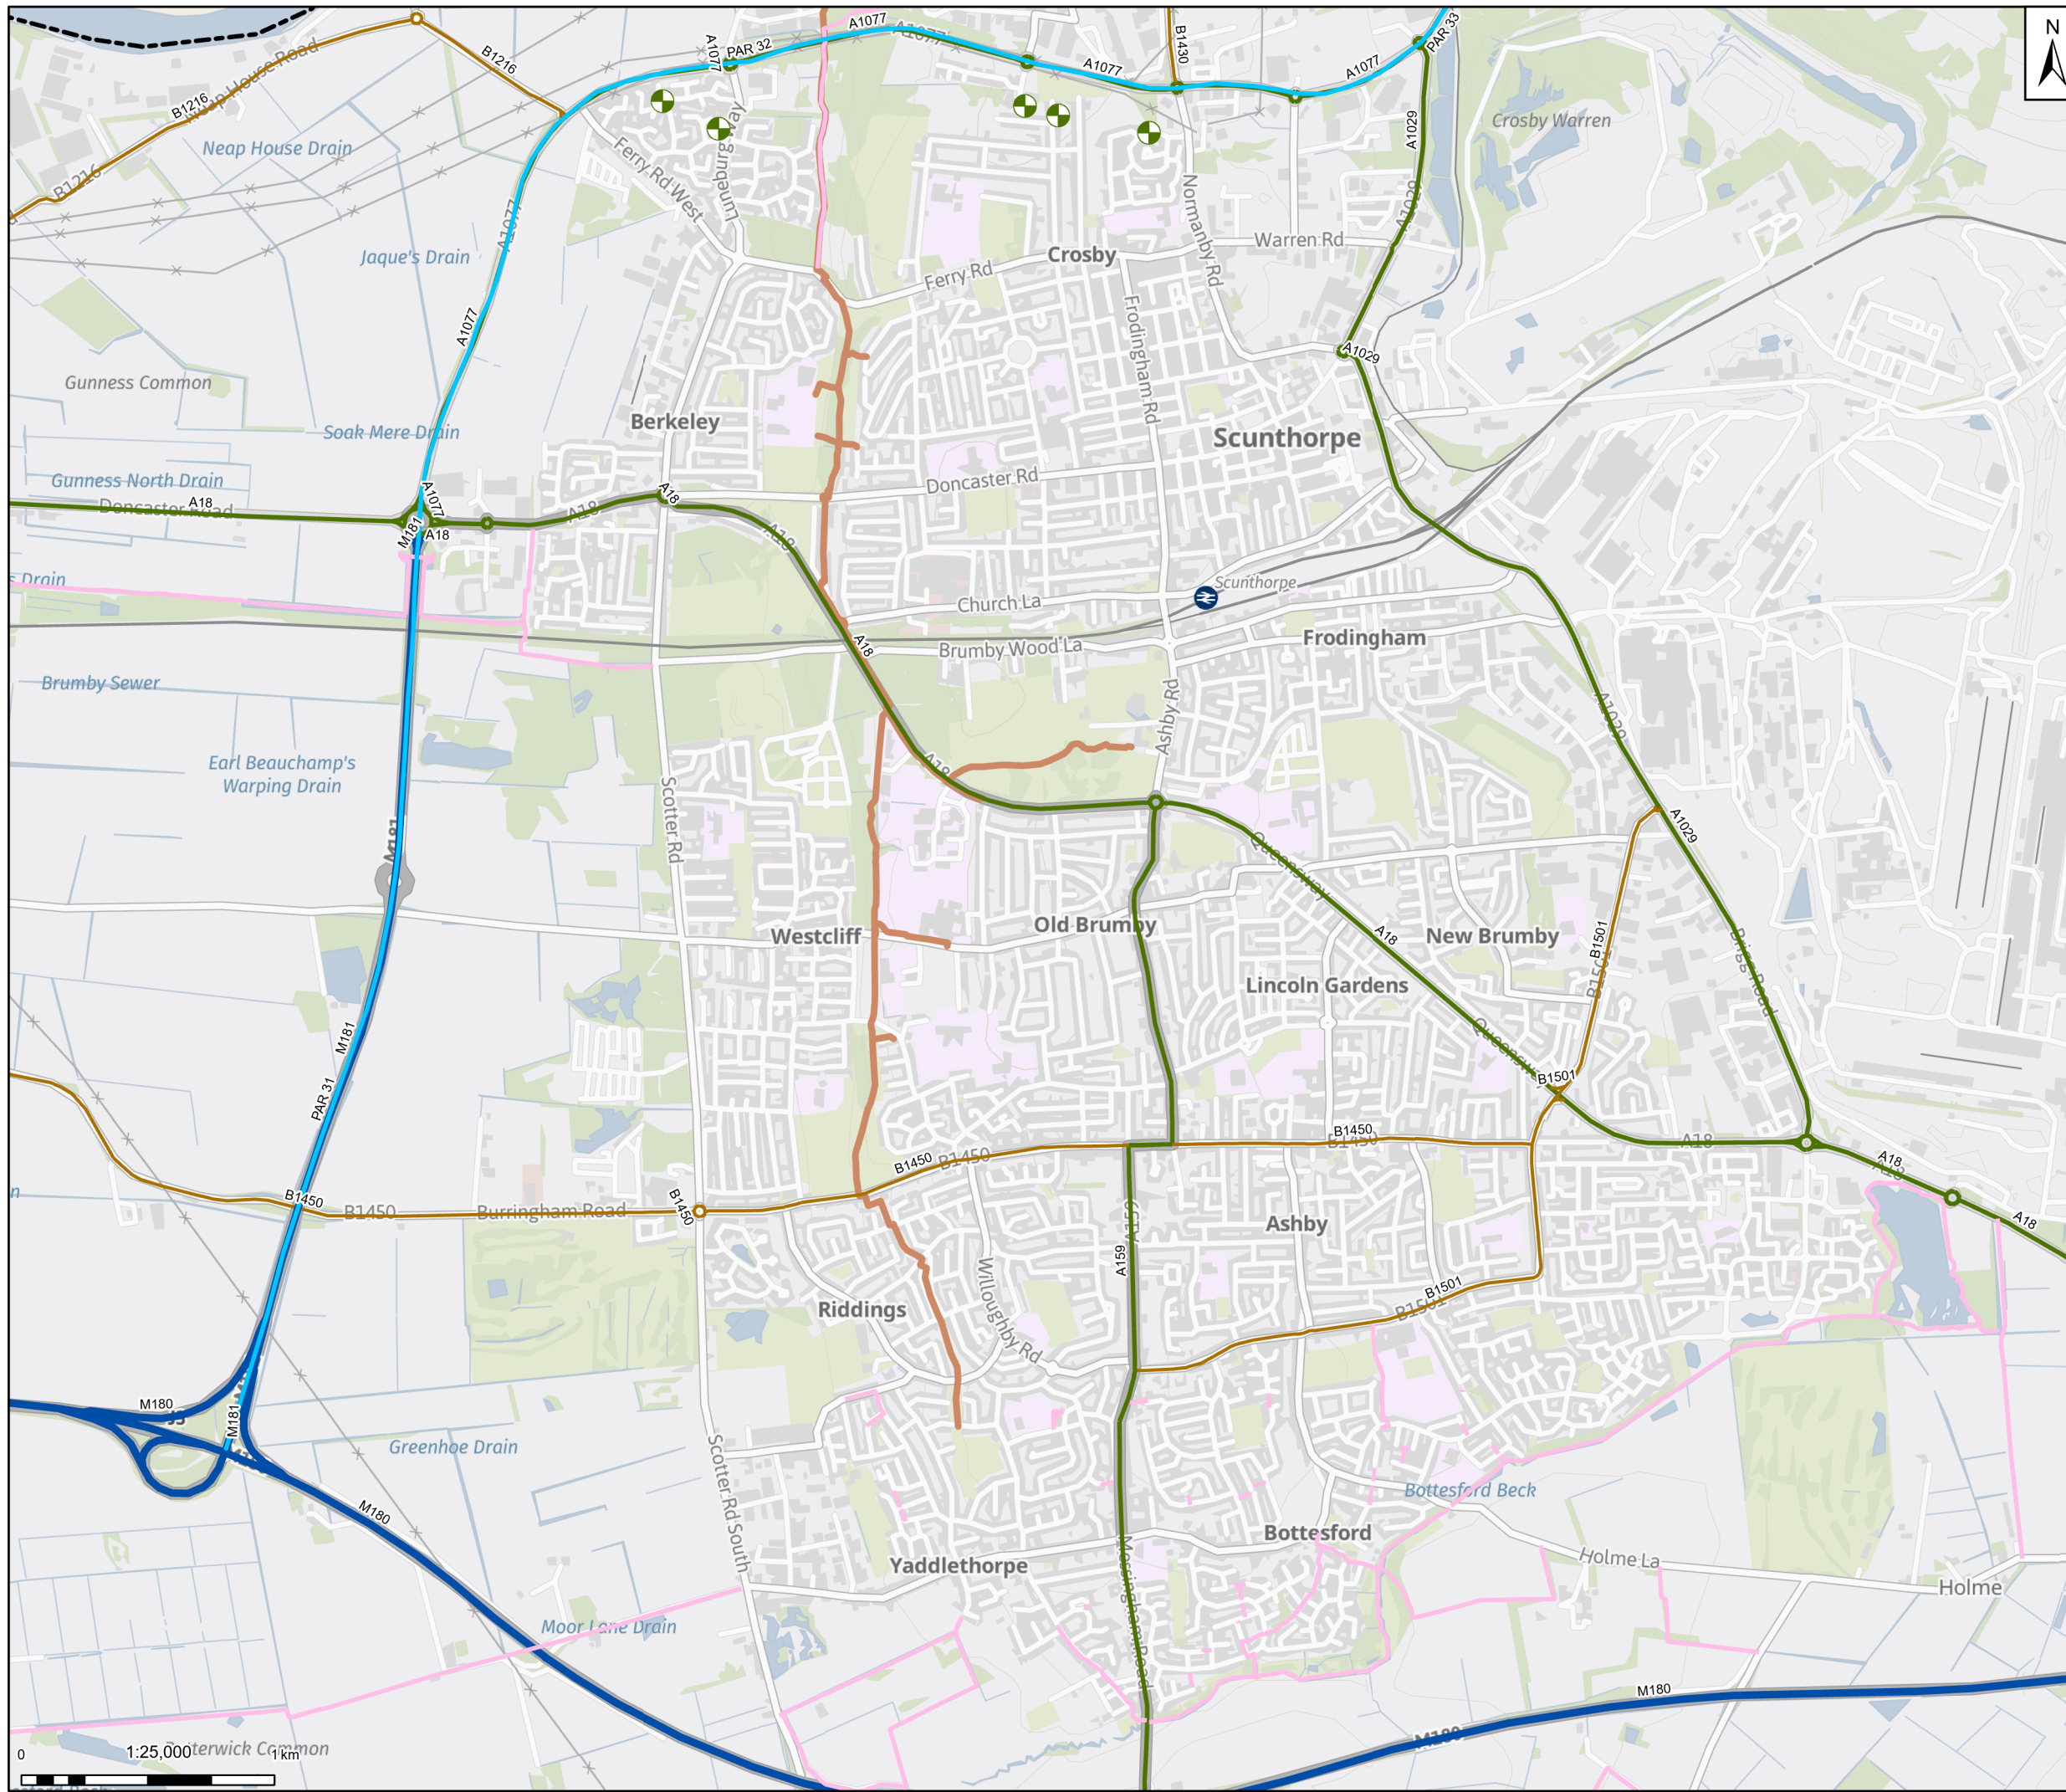


**Legend**

- National Cycle Track
- Public Right of Way
- Sensitive Receptors
- Primary Access Route (PAR)
- Minor Access Route (MAR)

**Major & Strategic Road Network**

- Primary A-Road (MRN)
- B Road
- Motorways

Notes: Contains OS data © Crown Copyright and database right 2025  
Contains data from OS Zoomstack, Contains public sector information licensed under the Open Government Licence v2.0

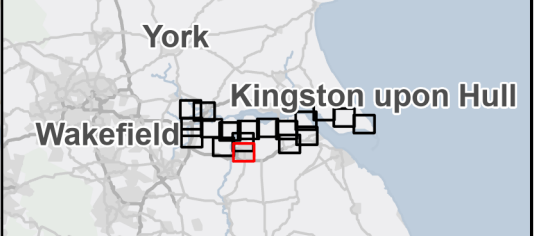

Rev	Date	Description	Drawn	Check	Approv
01	30/09/25	INITIAL ISSUE	MB	ST	ST

Client:

**Northern Endurance Partnership**

**PROJECT:**  
HUMBER CARBON CAPTURE PIPELINE

Site: Humber

Client: Net Zero North Sea Storage Limited  
Chartsey Road  
Swinbury On Thames  
Middlessex  
United Kingdom  
TW16 7BP

**ARCADIS**

Registered office: 80Fen, 80 Fenchurch Street, London EC3M 4BY  
Coordinating Office: 5th Floor, 401 Faraday Street, Warrington WA3 6GA  
[www.arcadis.com](http://www.arcadis.com)

Title:


**Figure 16.2 - Sensitive Receptors**  
Page 10 of 18

Designed	M.G.	Date: 30 SEP 25	Signed
Drawn	M.B.	Date: 30 SEP 25	Signed
Checked	S.T.	Date: 30 SEP 25	Signed
Approved	J.C.	Date: 30 SEP 25	Signed
Scale:	1:25,000	Datum:	AOD
Original Size:	A3	Grid:	OS
Suitability Code:	S2	Project Number:	30181090

Suitability Description: For Information

Drawing Number: 10607856-ARC-EGN-ZZ-DR-ZZ-00092  
Revision: P01




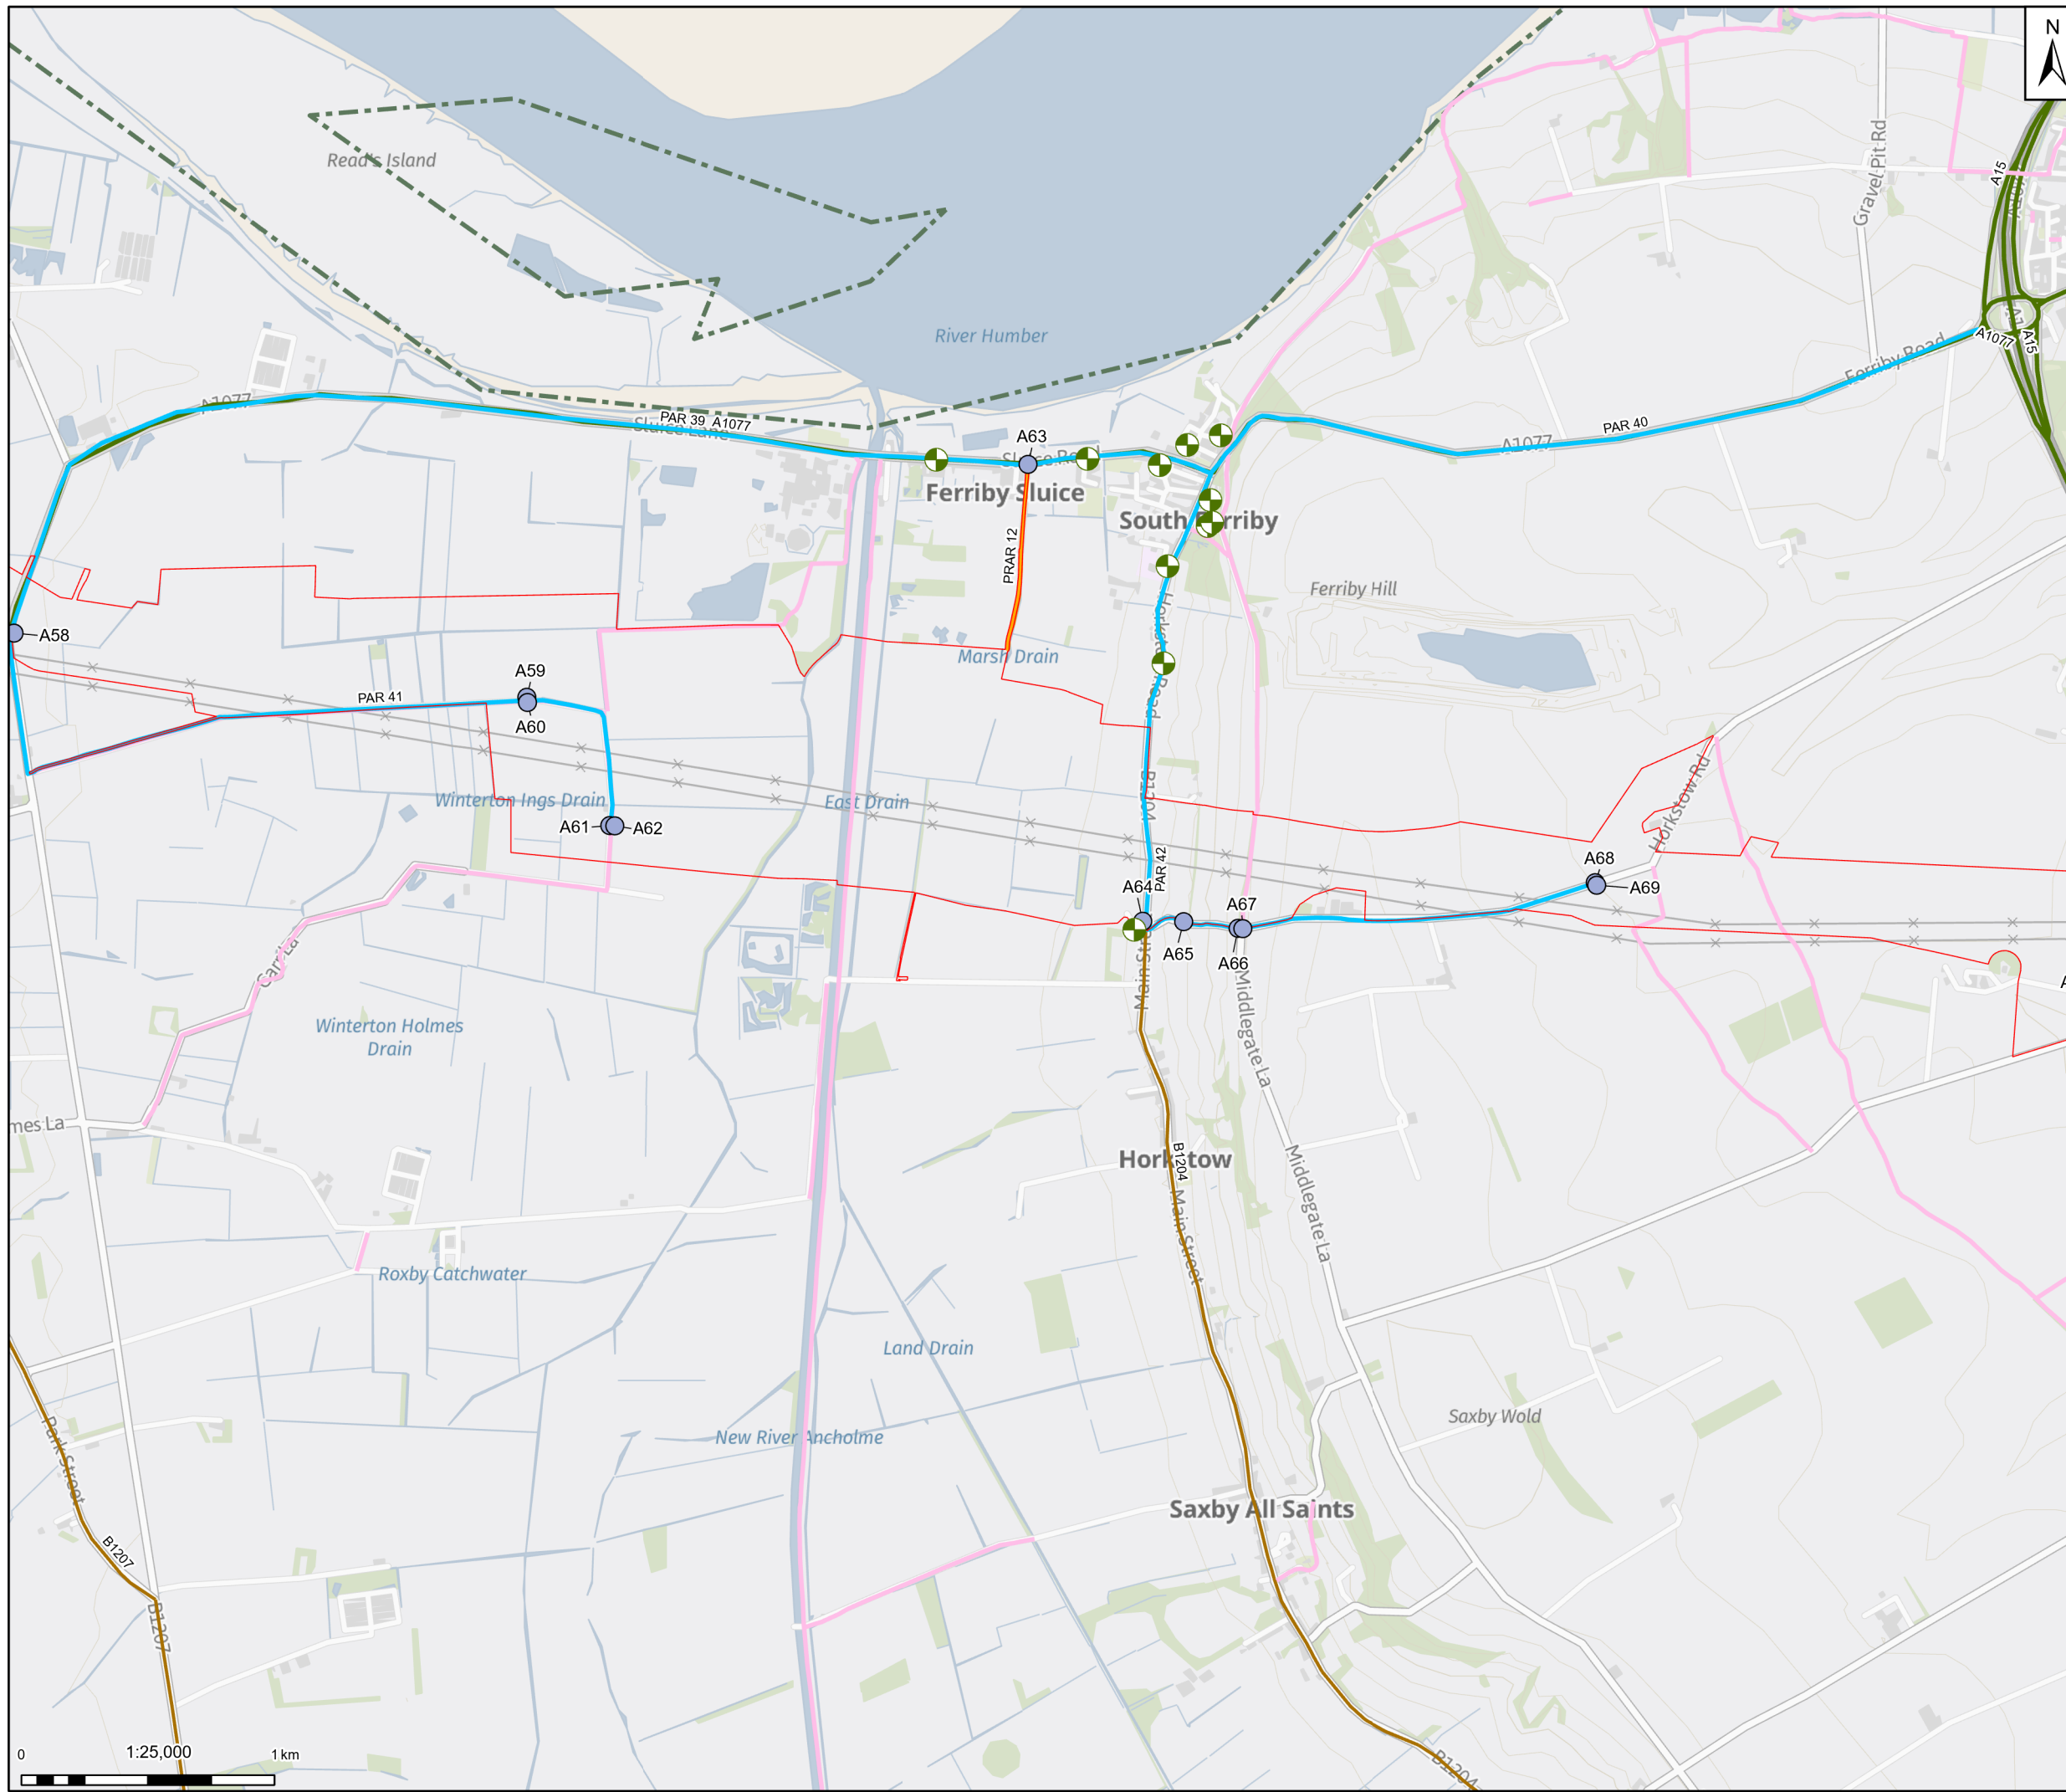

**Legend**

- Draft Order Limits
- Local Planning Authorities
- Public Right of Way
- Primary Access Route (PAR)
- Minor Access Route (MAR)
- Private Access Route (PRAR)
- Access Points
- FolderPath
- Temporary Access
- Sensitive Receptors
- Major & Strategic Road Network
- Primary A-Road (MRN)
- B Road

Notes: Contains OS data © Crown Copyright and database right 2025  
Contains data from OS Zoomstack, Contains public sector information licensed under the Open Government Licence v2.0

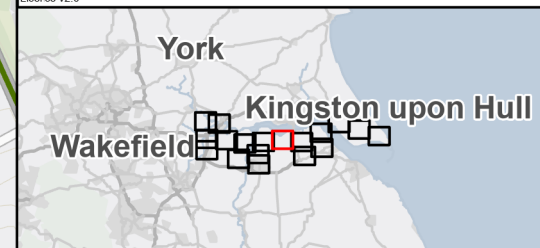

Rev	Date	Description	Drawn	Check	Approv
01	30/09/25	INITIAL ISSUE	MB	ST	ST

Client:

**Northern Endurance Partnership**

**PROJECT: HUMBER CARBON CAPTURE PIPELINE**

Site: Humber


Client: Net Zero North Sea Storage Limited  
Chartsey Road  
Saxbury On Thames  
Middlessex  
United Kingdom  
TW16 7BP


**ARCADIS**

Registered office: 80Fen, 80 Fenchurch Street, London EC3M 4BY  
Coordinating Office: 5th Floor, 401 Faraday Street, Warrington WA3 6GA  
www.arcadis.com

Title:  
**Figure 16.2 - Sensitive Receptors**  
Page 11 of 18

Designed	M.G.	Date: 30 SEP 25	Signed
Drawn	M.B.	Date: 30 SEP 25	Signed
Checked	S.T.	Date: 30 SEP 25	Signed
Approved	J.C.	Date: 30 SEP 25	Signed
Scale:	1:25,000	Datum:	AOD
Original Size:	A3	Grid:	OS
Suitability Code:	S2	Project Number:	30181090
Suitability Description: For Information			
Drawing Number:	10607856-ARC-EGN-ZZ-DR-ZZ-00092		Revision: P01

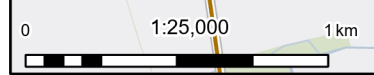


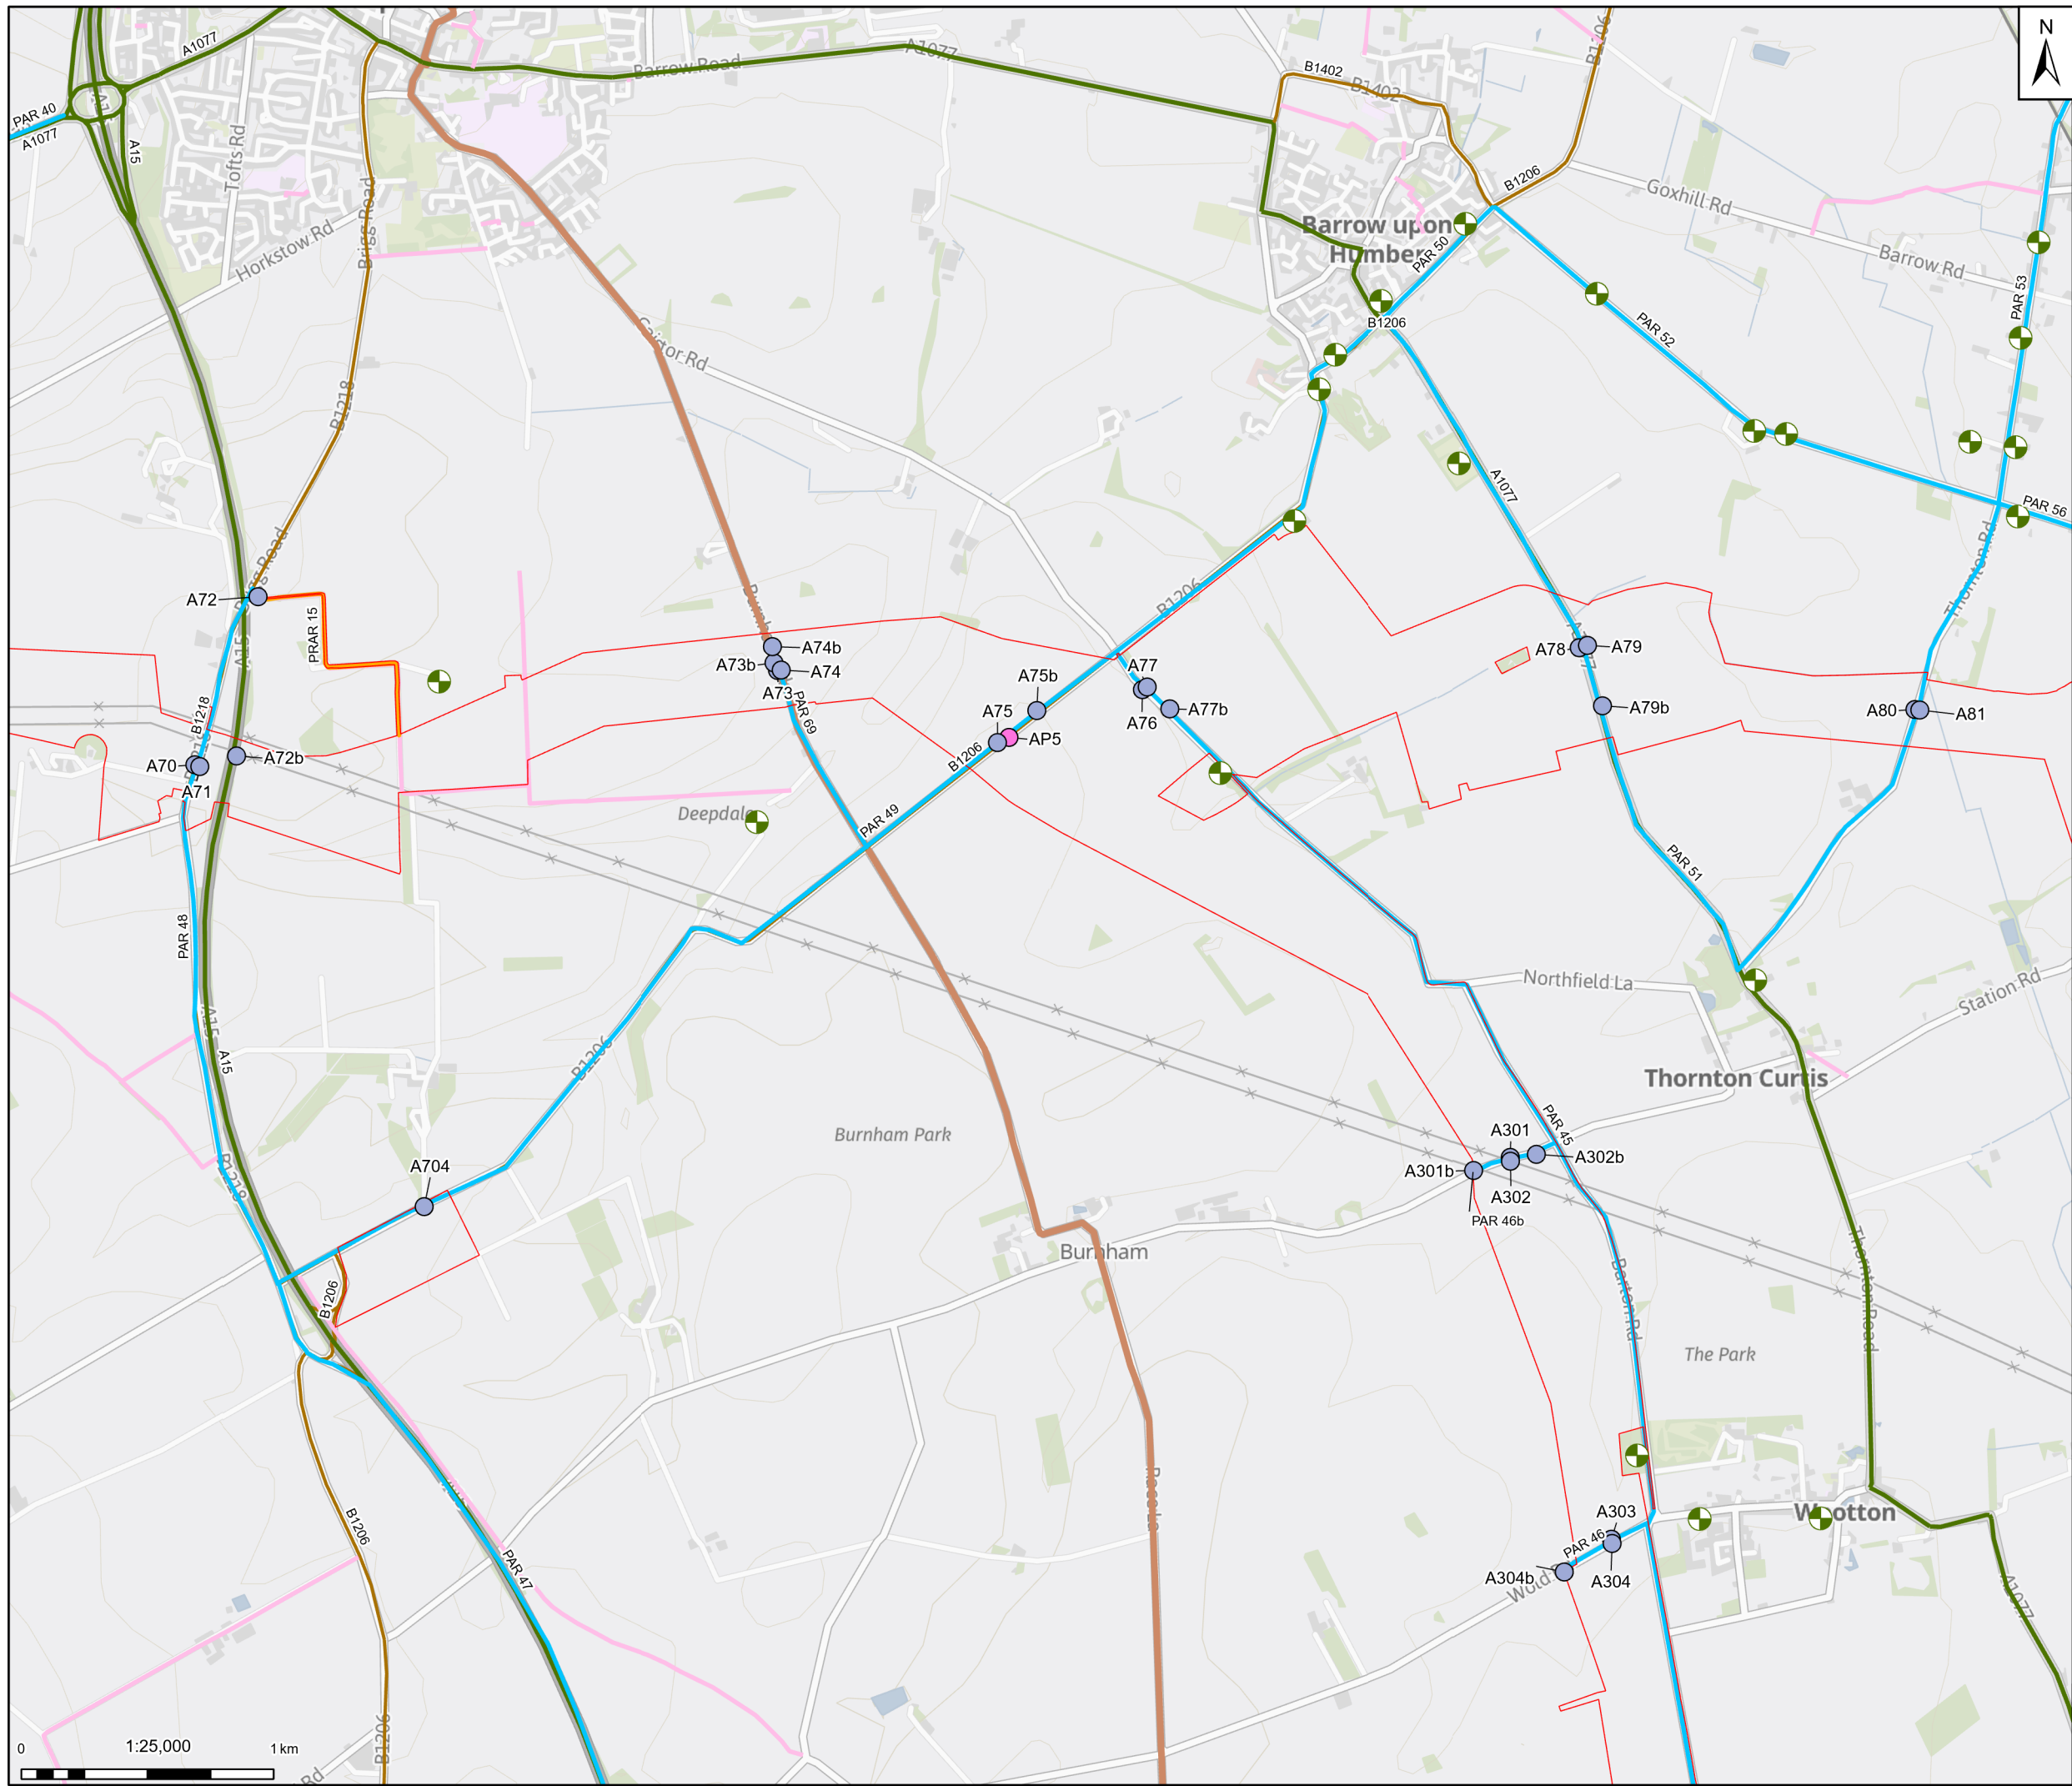

**Legend**

- Draft Order Limits
- National Cycle Track
- Public Right of Way
- Sensitive Receptors
- Primary Access Route (PAR)
- Minor Access Route (MAR)
- Private Access Route (PRAR)
- Access Points
  - Construction + Permanent Access
  - Temporary Access
- Major & Strategic Road Network
  - Primary A-Road (MRN)
  - B Road

Notes: Contains OS data © Crown Copyright and database right 2025  
 Contains data from OS Zoomstack, Contains public sector information licensed under the Open Government Licence v2.0

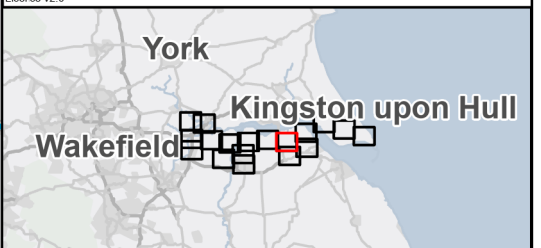

Rev	Date	Description	Drawn	Check	Approv
01	30/09/25	INITIAL ISSUE	MB	ST	ST

Client:

**Northern Endurance Partnership**

**PROJECT: HUMBER CARBON CAPTURE PIPELINE**

Site: Humber

Client: Net Zero North Sea Storage Limited  
 Chartsey Road  
 Sunbury On Thames  
 Middlesex  
 United Kingdom  
 TW16 7BP

**ARCADIS**


Registered office: 80Fen, 80 Fenchurch Street, London EC3M 4BY  
 Coordinating Office: 5th Floor, 401 Faraday Street, Warrington WA3 6GA  
[www.arcadis.com](http://www.arcadis.com)

Title: **Figure 16.2 - Sensitive Receptors**  
 Page 12 of 18

Designed	M.G.	Date: 30 SEP 25	Signed
Drawn	M.B.	Date: 30 SEP 25	Signed
Checked	S.T.	Date: 30 SEP 25	Signed
Approved	J.C.	Date: 30 SEP 25	Signed
Scale:	1:25,000	Datum:	AOD
Original Size:	A3	Grid:	OS
Suitability Code:	S2	Project Number:	30181090

Suitability Description: **For Information**


Drawing Number: 10607856-ARC-EGN-ZZ-DR-ZZ-00092  
 Revision: **P01**

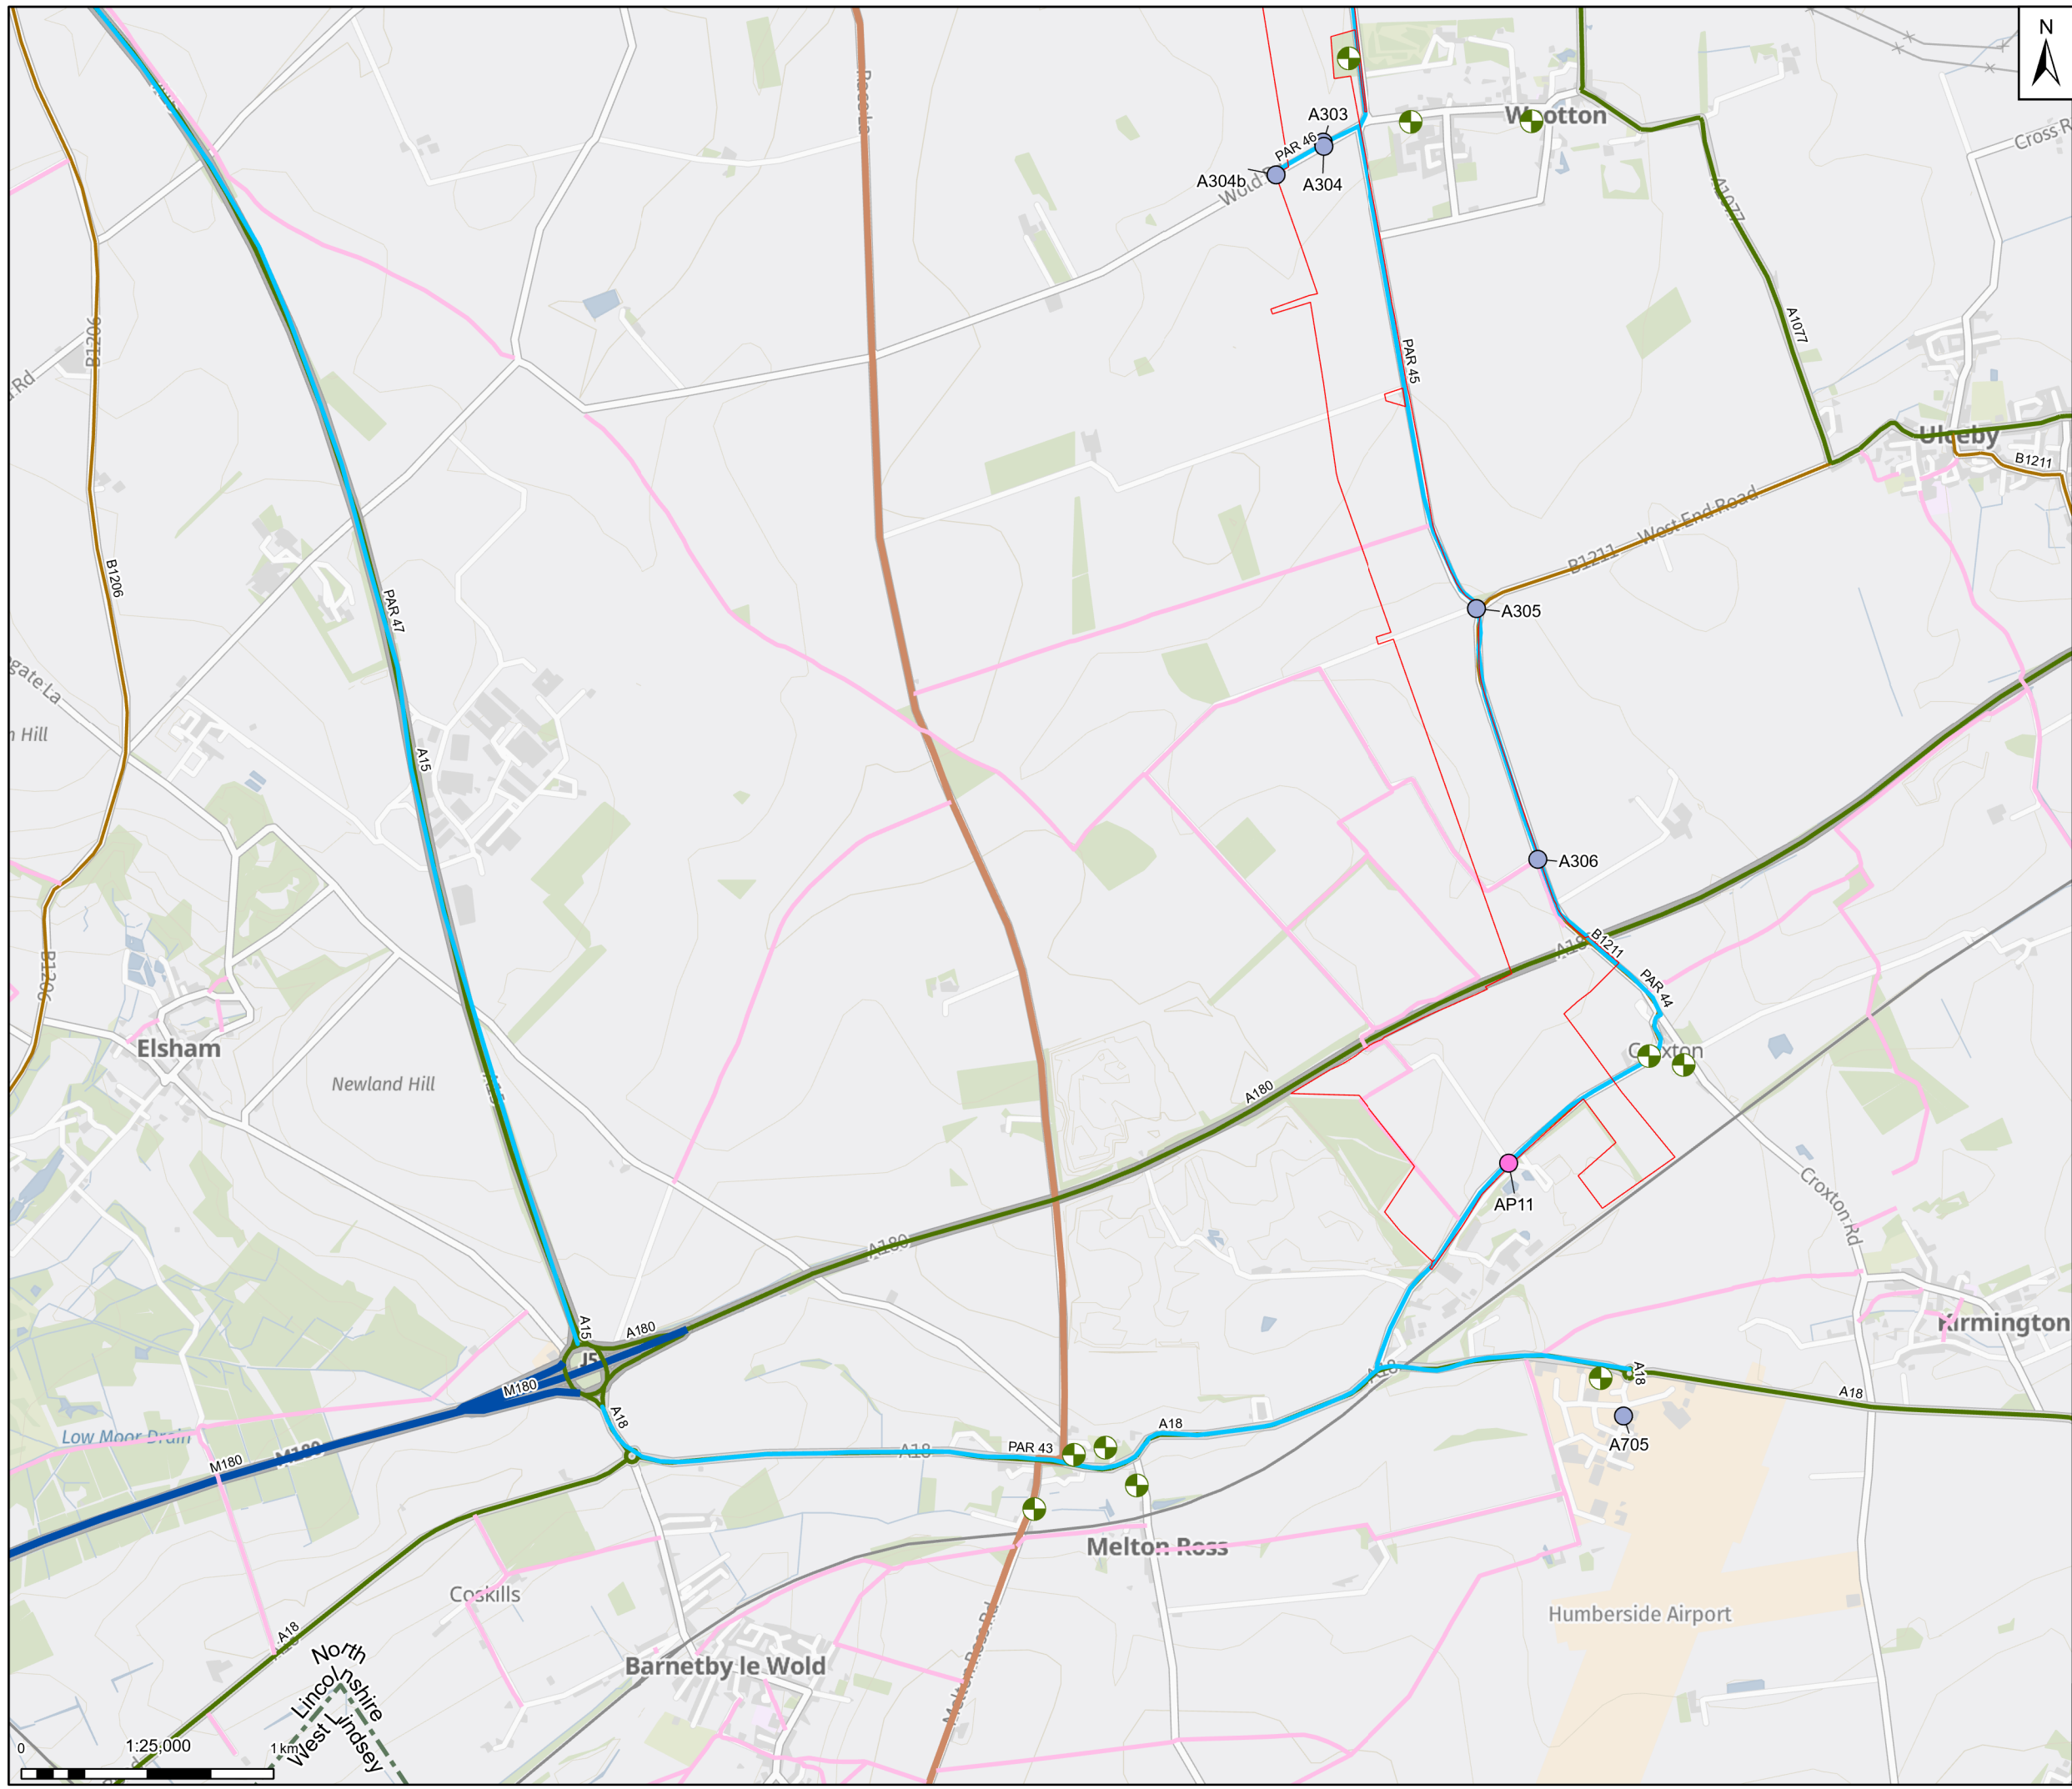

**Legend**

- Draft Order Limits
- Local Planning Authorities
- National Cycle Track
- Public Right of Way
- Sensitive Receptors
- Primary Access Route (PAR)
- Minor Access Route (MAR)
- Access Points
- FolderPath
  - Construction + Permanent Access
  - Temporary Access
- Major & Strategic Road Network
  - Primary A-Road (MRN)
  - B Road
  - Motorways

Notes: Contains OS data © Crown Copyright and database right 2025  
 Contains data from OS Zoomstack, Contains public sector information licensed under the Open Government Licence v2.0

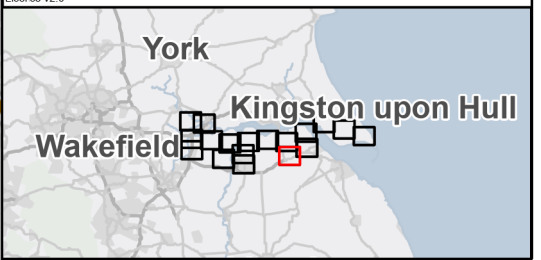

Rev	Date	Description	Drawn	Check	Approv
01	30/09/25	INITIAL ISSUE	MB	ST	ST

Client:

**Northern Endurance Partnership**

**PROJECT: HUMBER CARBON CAPTURE PIPELINE**

Site: Humber

Client: Net Zero North Sea Storage Limited  
 Chertsey Road  
 Sunbury On Thames  
 Middlesex  
 United Kingdom  
 TW16 7BP

**ARCADIS**

Registered office: 80Fen, 80 Fenchurch Street, London EC3M 4BY  
 Coordinating Office: 5th Floor, 401 Faraday Street, Warrington WA3 6GA


www.arcadis.com


Title: **Figure 16.2 - Sensitive Receptors**  
 Page 13 of 18

Designed	M.G.	Date: 30 SEP 25	Signed
Drawn	M.B.	Date: 30 SEP 25	Signed
Checked	S.T.	Date: 30 SEP 25	Signed
Approved	J.C.	Date: 30 SEP 25	Signed
Scale:	1:25,000	Datum:	AOD
Original Size:	A3	Grid:	OS
Suitability Code:	S2	Project Number:	30181090

Suitability Description: **For Information**

Drawing Number: 10607856-ARC-EGN-ZZ-DR-ZZ-00092  
 Revision: P01

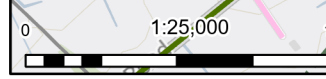


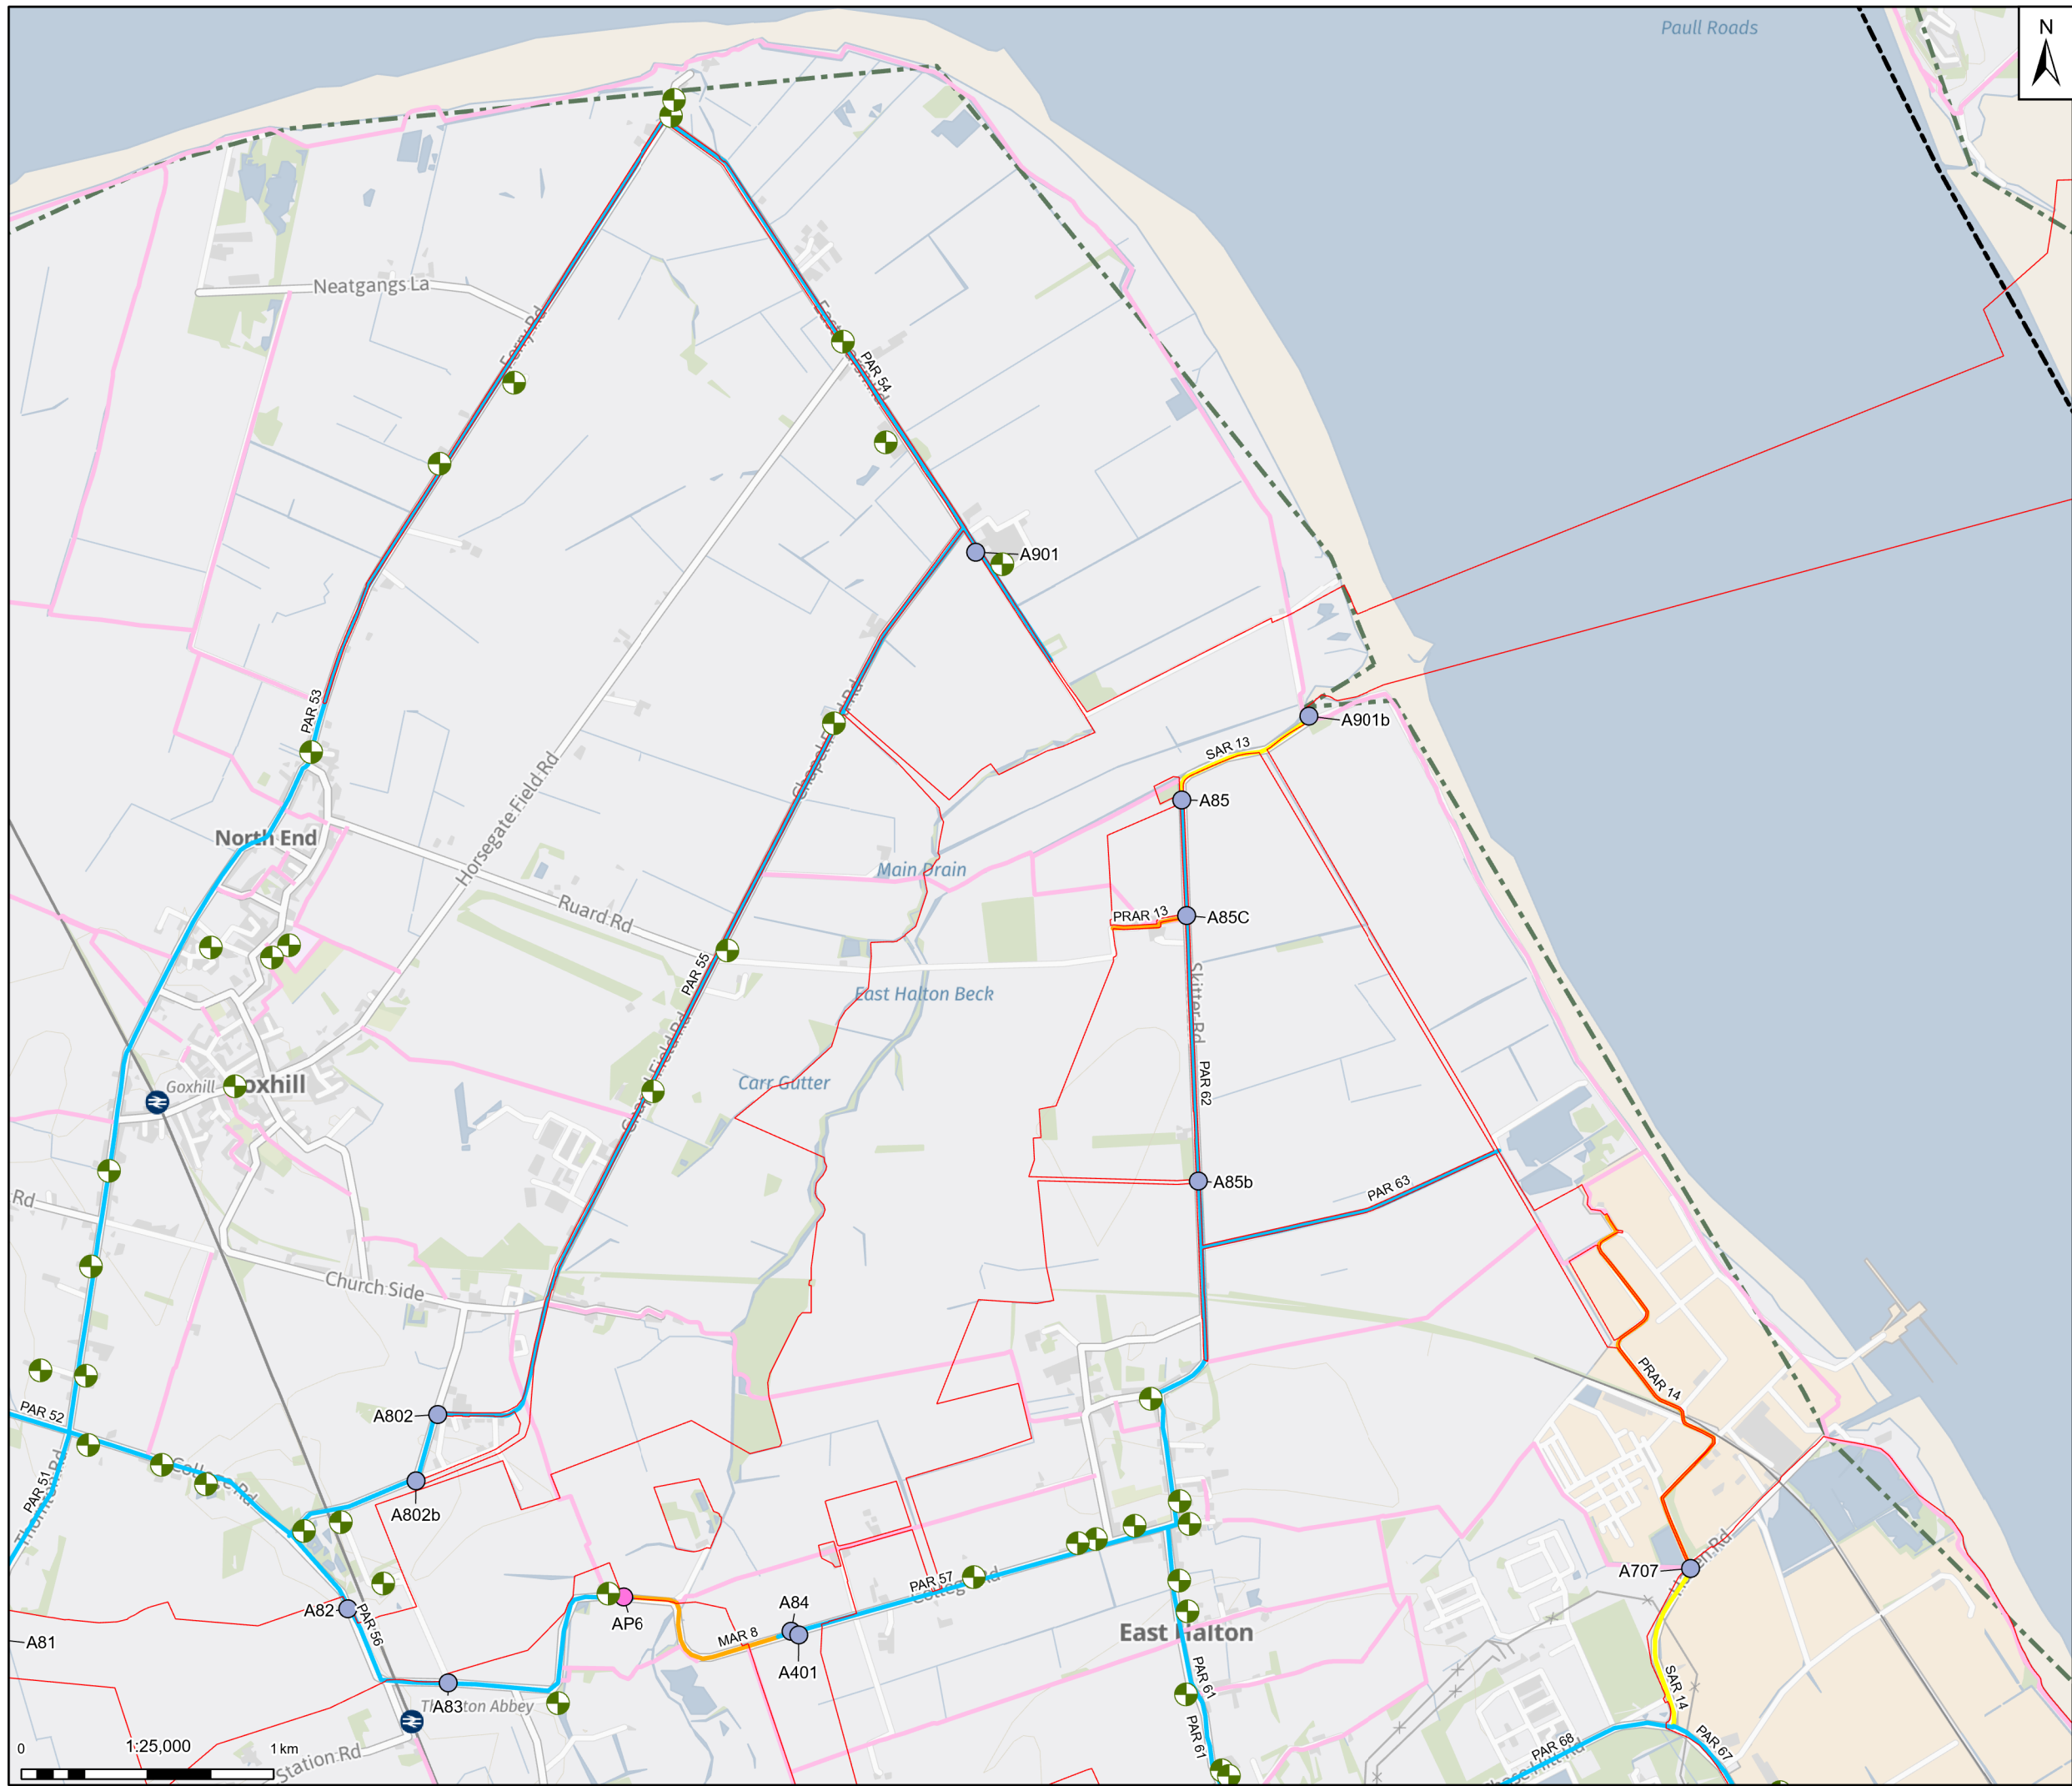

**Legend**

- Draft Order Limits
- Local Planning Authorities
- Public Right of Way
- Sensitive Receptors
- Primary Access Route (PAR)
- Secondary Access Route (SAR)
- Minor Access Route (MAR)
- Private Access Route (PRAR)
- Access Points
- FolderPath
- Construction + Permanent Access
- Temporary Access

Notes: Contains OS data © Crown Copyright and database right 2025  
 Contains data from OS Zoomstack, Contains public sector information licensed under the Open Government Licence v2.0

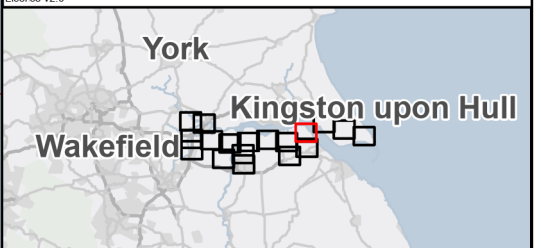

Rev	Date	Description	Drawn	Check	Approv
01	30/09/25	INITIAL ISSUE	MB	ST	ST

Client:

**Northern Endurance Partnership**

**PROJECT: HUMBER CARBON CAPTURE PIPELINE**

**Site:** Humber

**Client:** Net Zero North Sea Storage Limited  
 Chertsey Road  
 Sunbury On Thames  
 Middlesex  
 United Kingdom  
 TW16 7BP

**ARCADIS**

Registered office: 80Fen, 80 Fenchurch Street, London EC3M 4BY  
 Coordinating Office: 5th Floor, 401 Faraday Street, Warrington WA3 6GA  
[www.arcadis.com](http://www.arcadis.com)

Title:


**Figure 16.2 - Sensitive Receptors**  
 Page 14 of 18

Designed	M.G.	Date: 30 SEP 25	Signed
Drawn	M.B.	Date: 30 SEP 25	Signed
Checked	S.T.	Date: 30 SEP 25	Signed
Approved	J.C.	Date: 30 SEP 25	Signed
Scale:	1:25,000	Datum:	AOD
Original Size:	A3	Grid:	OS
Suitability Code:	S2	Project Number:	30181090

Suitability Description: For Information

Drawing Number: 10607856-ARC-EGN-ZZ-DR-ZZ-00092  
 Revision: P01




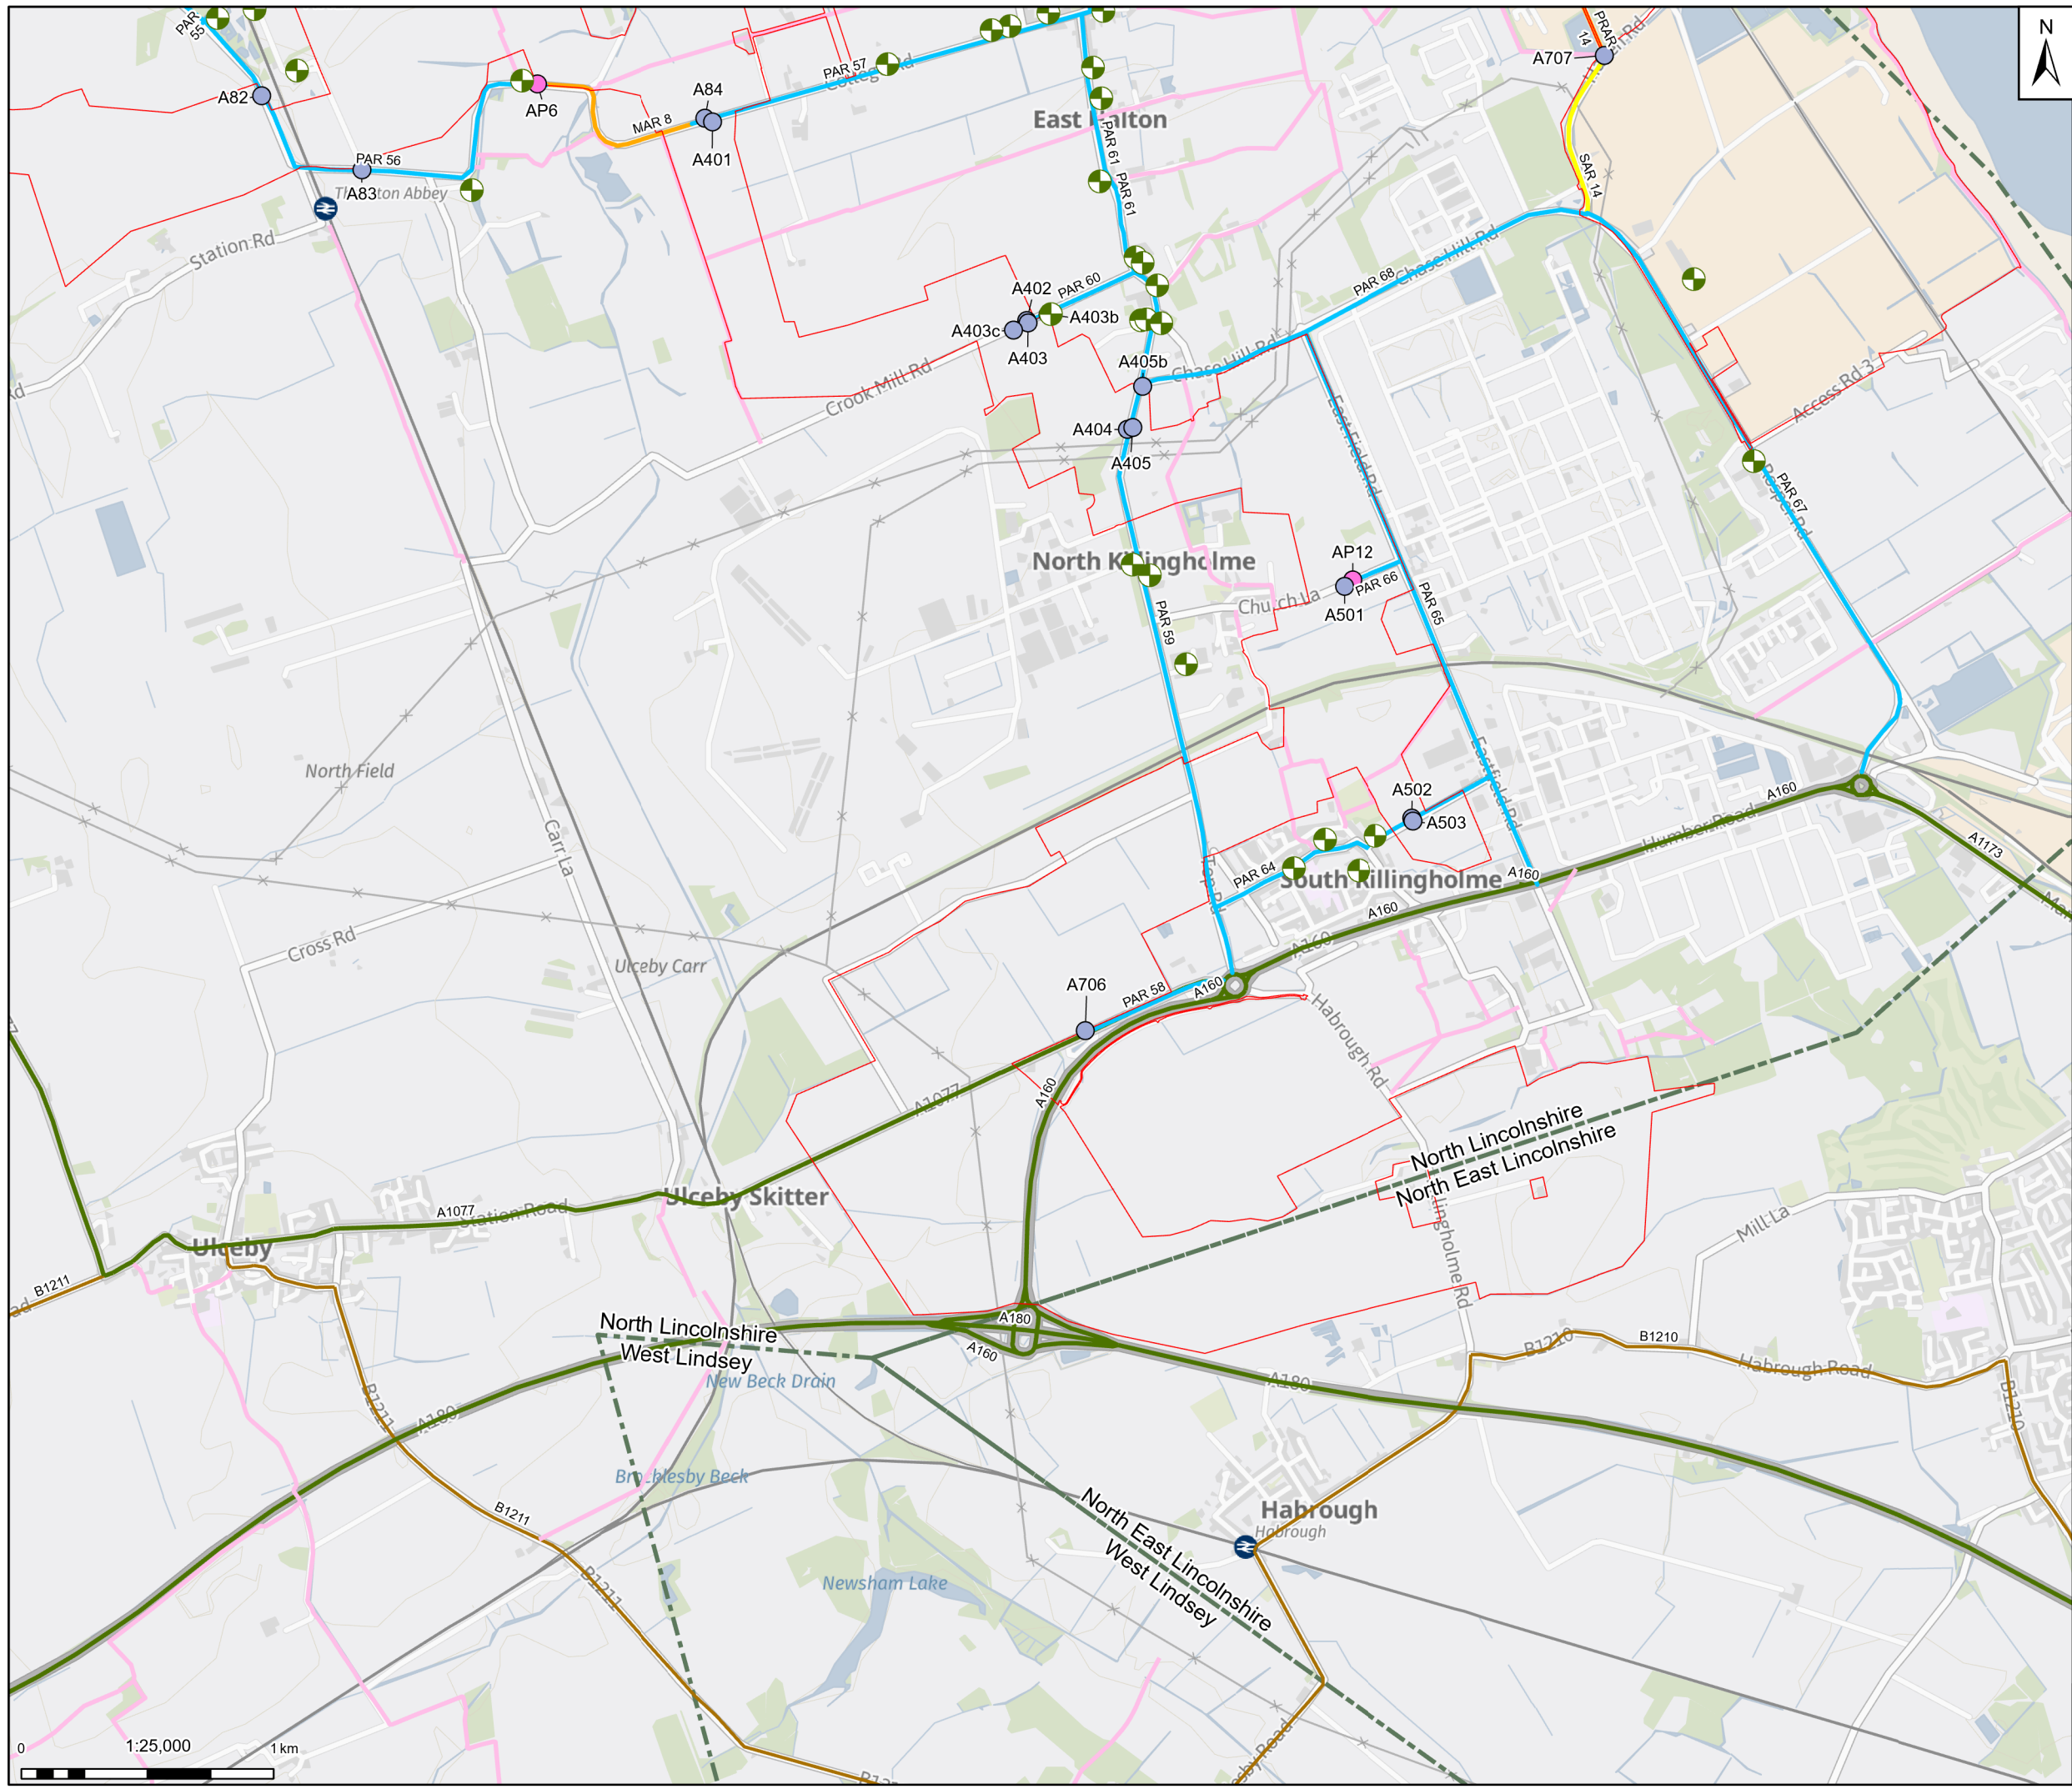

**Legend**

- Draft Order Limits
- Local Planning Authorities
- Public Right of Way
- Primary Access Route (PAR)
- Secondary Access Route (SAR)
- Minor Access Route (MAR)
- Sensitive Receptors
- Private Access Route (PRAR)
- Access Points
- FolderPath
- Construction + Permanent Access
- Temporary Access
- Major & Strategic Road Network
- Primary A-Road (MRN)
- B Road

Notes: Contains OS data © Crown Copyright and database right 2025  
 Contains data from OS Zoomstack, Contains public sector information licensed under the Open Government Licence v2.0

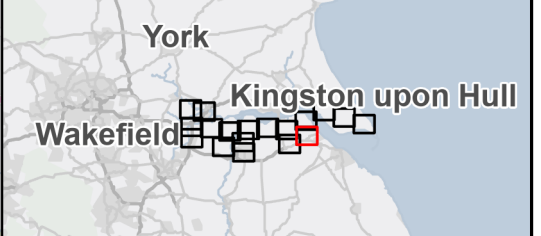

Rev	Date	Description	Drawn	Check	Approv
01	30/09/25	INITIAL ISSUE	MB	ST	ST

Client:

**Northern Endurance Partnership**

**PROJECT:**  
HUMBER CARBON CAPTURE PIPELINE

**Site**  
Humber

**Client**  
Net Zero North Sea Storage Limited  
Chartsey Road  
Sunbury On Thames  
Middlesex  
United Kingdom  
TW16 7BP

Registered office:  
80Fen  
80 Fenchurch Street  
London  
EC3M 4BY

Coordinating Office:  
5th Floor  
401 Faraday Street  
Warrington  
WA3 6GA

www.arcadis.com

Title:


**Figure 16.2 - Sensitive Receptors**  
Page 15 of 18

Designed	M.G.	Date: 30 SEP 25	Signed
Drawn	M.B.	Date: 30 SEP 25	Signed
Checked	S.T.	Date: 30 SEP 25	Signed
Approved	J.C.	Date: 30 SEP 25	Signed
Scale:	1:25,000	Datum:	AOD
Original Size:	A3	Grid:	OS
Suitability Code:	S2	Project Number:	30181090

For Information

Drawing Number: 10607856-ARC-EGN-ZZ-DR-ZZ-00092      Revision: P01




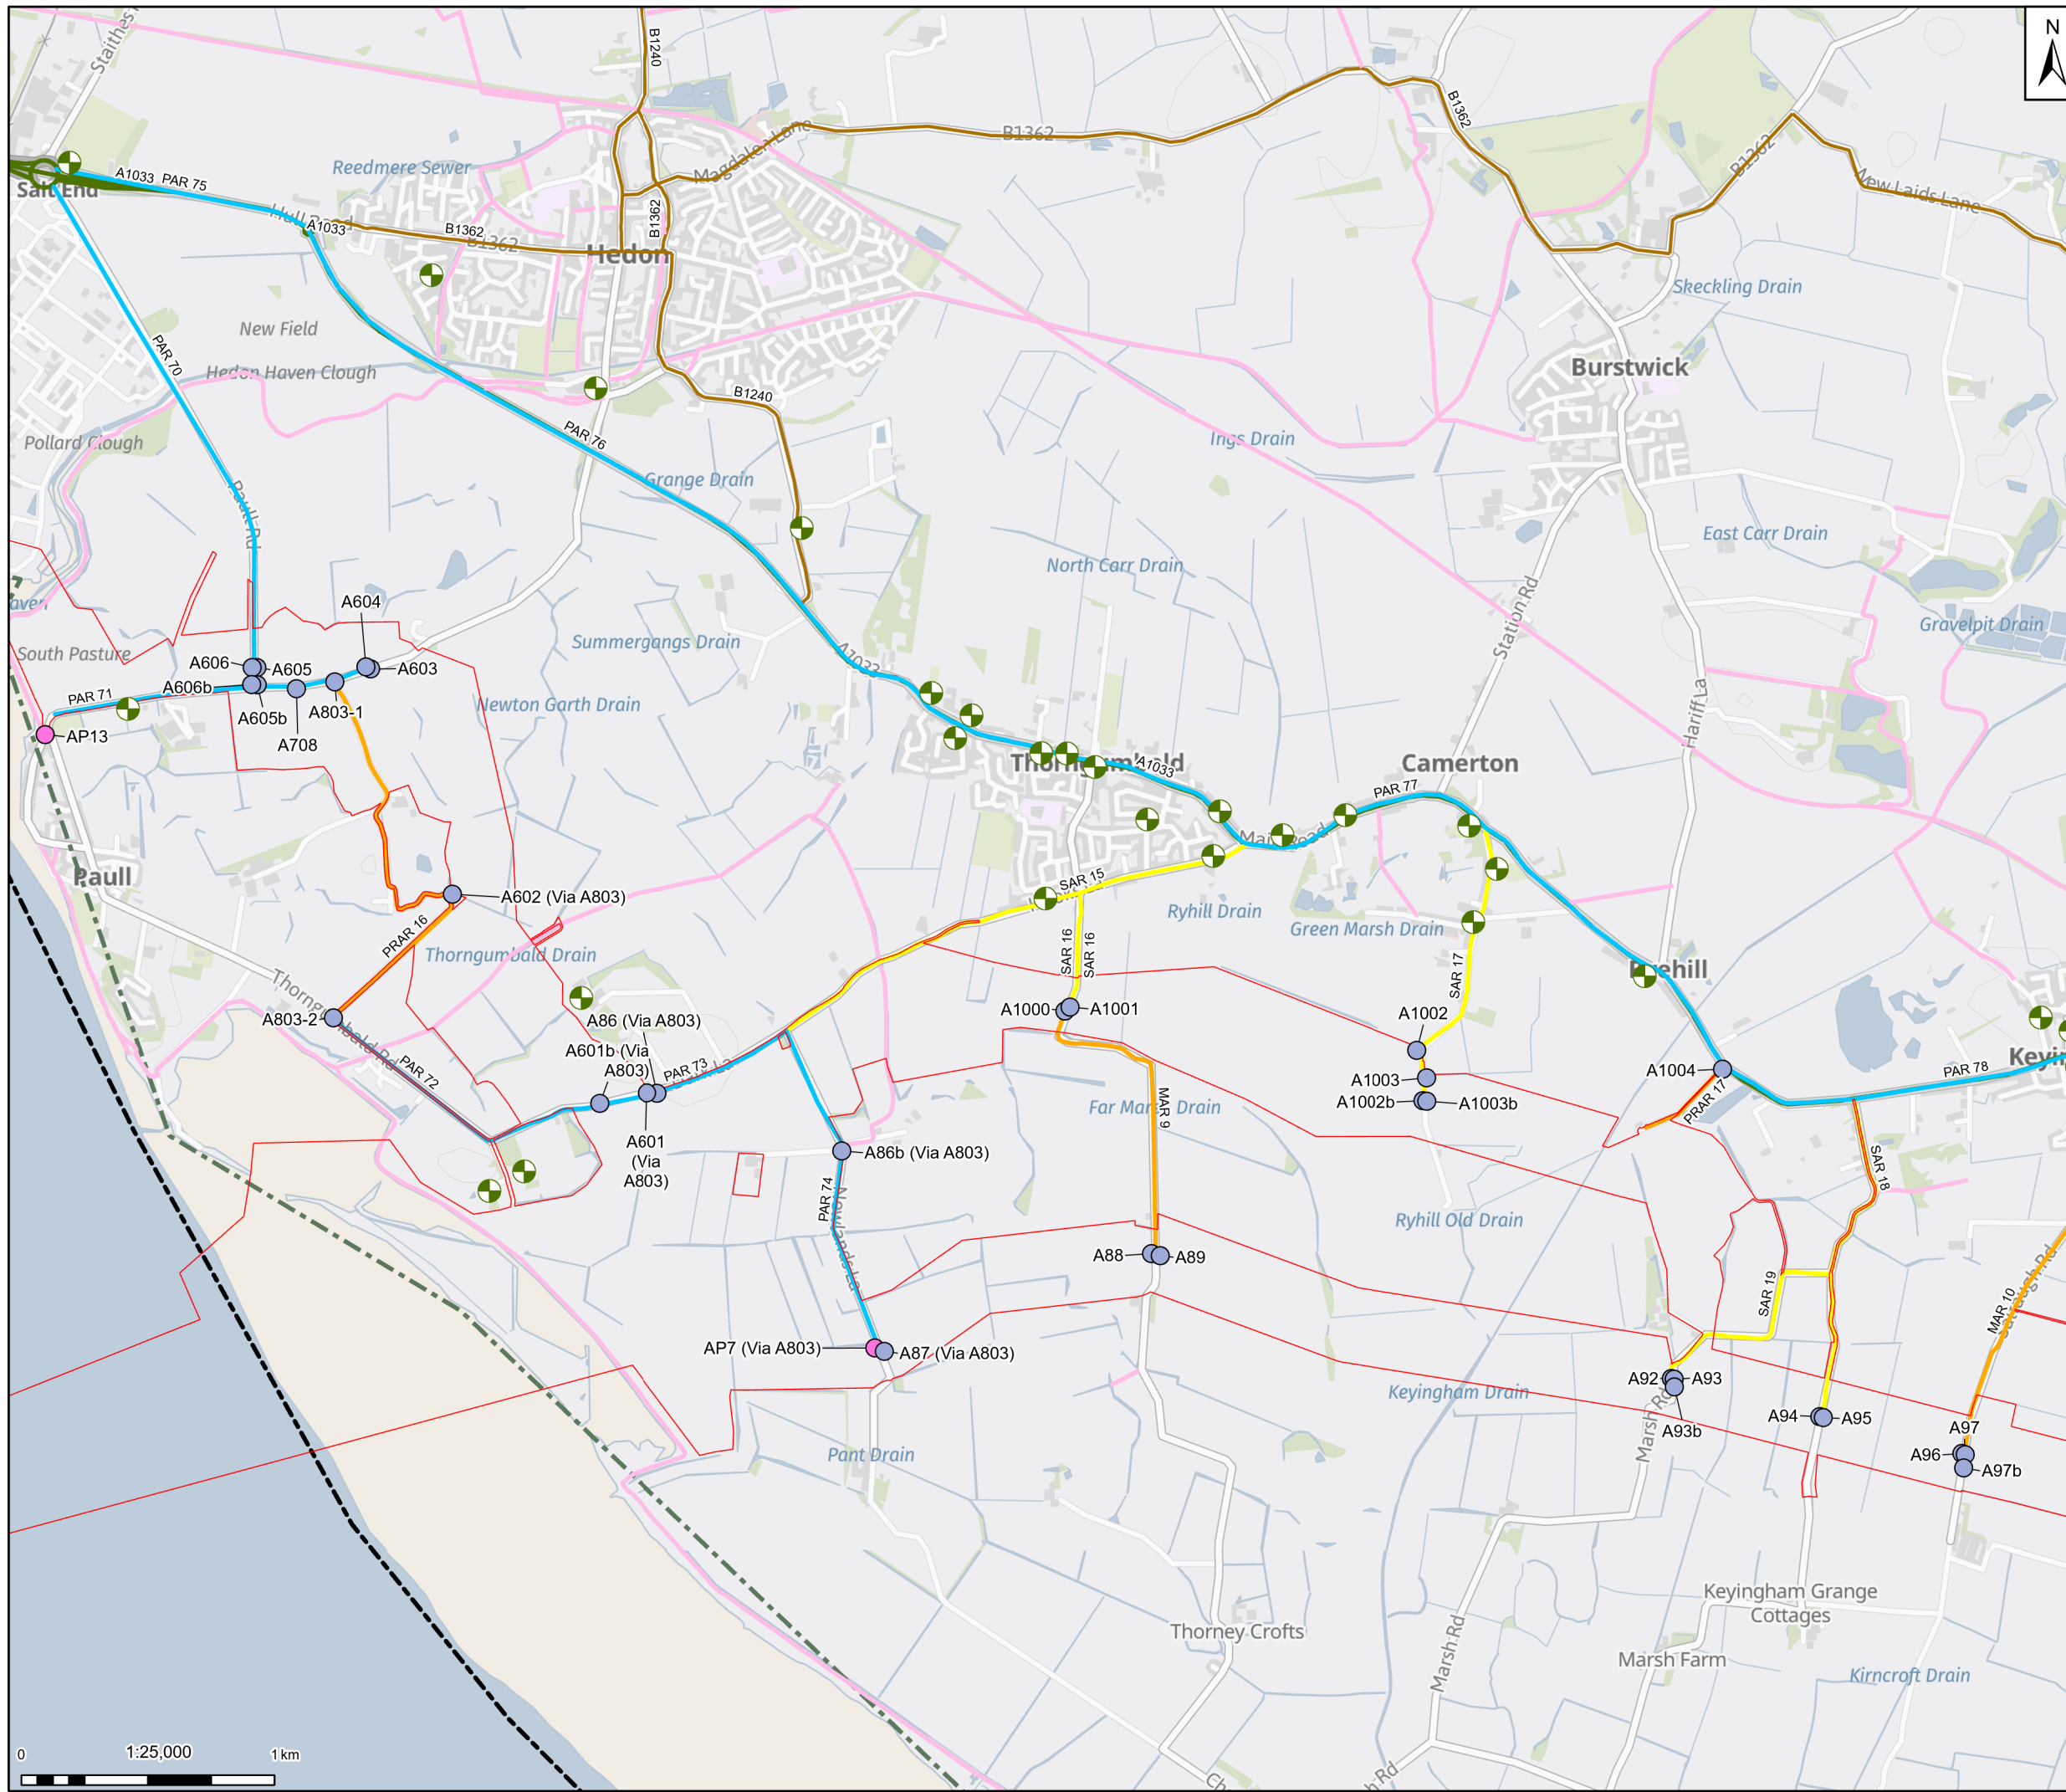

**Legend**

- Draft Order Limits
- Local Planning Authorities
- Public Right of Way
- Sensitive Receptors
- Primary Access Route (PAR)
- Secondary Access Route (SAR)
- Minor Access Route (MAR)
- Private Access Route (PRAR)
- Access Points
- FolderPath
- Construction + Permanent Access
- Temporary Access
- Major & Strategic Road Network
- Primary A-Road (MRN)
- B Road

Notes: Contains OS data © Crown Copyright and database right 2025  
 Contains data from OS Zoomstack, Contains public sector information licensed under the Open Government Licence v2.0

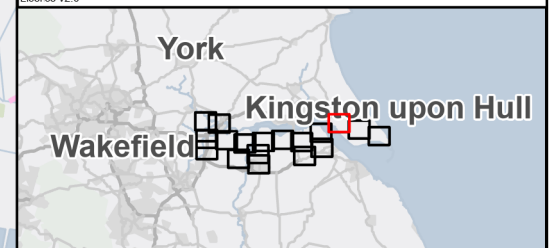

Rev	Date	Description	Drawn	Check	Approv
01	30/09/25	INITIAL ISSUE	MB	ST	ST

Client:

**Northern Endurance Partnership**

**PROJECT: HUMBER CARBON CAPTURE PIPELINE**

Site: Humber

Client: Net Zero North Sea Storage Limited  
 Chartsey Road  
 Sunbury On Thames  
 Middlesex  
 United Kingdom  
 TW16 7BP

**ARCADIS**

Registered office: 80Fen, 80 Fenchurch Street, London EC3M 4BY  
 Coordinating Office: 5th Floor, 401 Faraday Street, Warrington WA3 6GA  
[www.arcadis.com](http://www.arcadis.com)


Title: **Figure 16.2 - Sensitive Receptors**  
 Page 16 of 18

Designed	M.G.	Date: 30 SEP 25	Signed
Drawn	M.B.	Date: 30 SEP 25	Signed
Checked	S.T.	Date: 30 SEP 25	Signed
Approved	J.C.	Date: 30 SEP 25	Signed
Scale:	1:25,000	Datum:	AOD
Original Size:	A3	Grid:	OS
Suitability Code:	S2	Project Number:	30181090

Suitability Description: **For Information**

Drawing Number: 10607856-ARC-EGN-ZZ-DR-ZZ-00092  
 Revision: P01




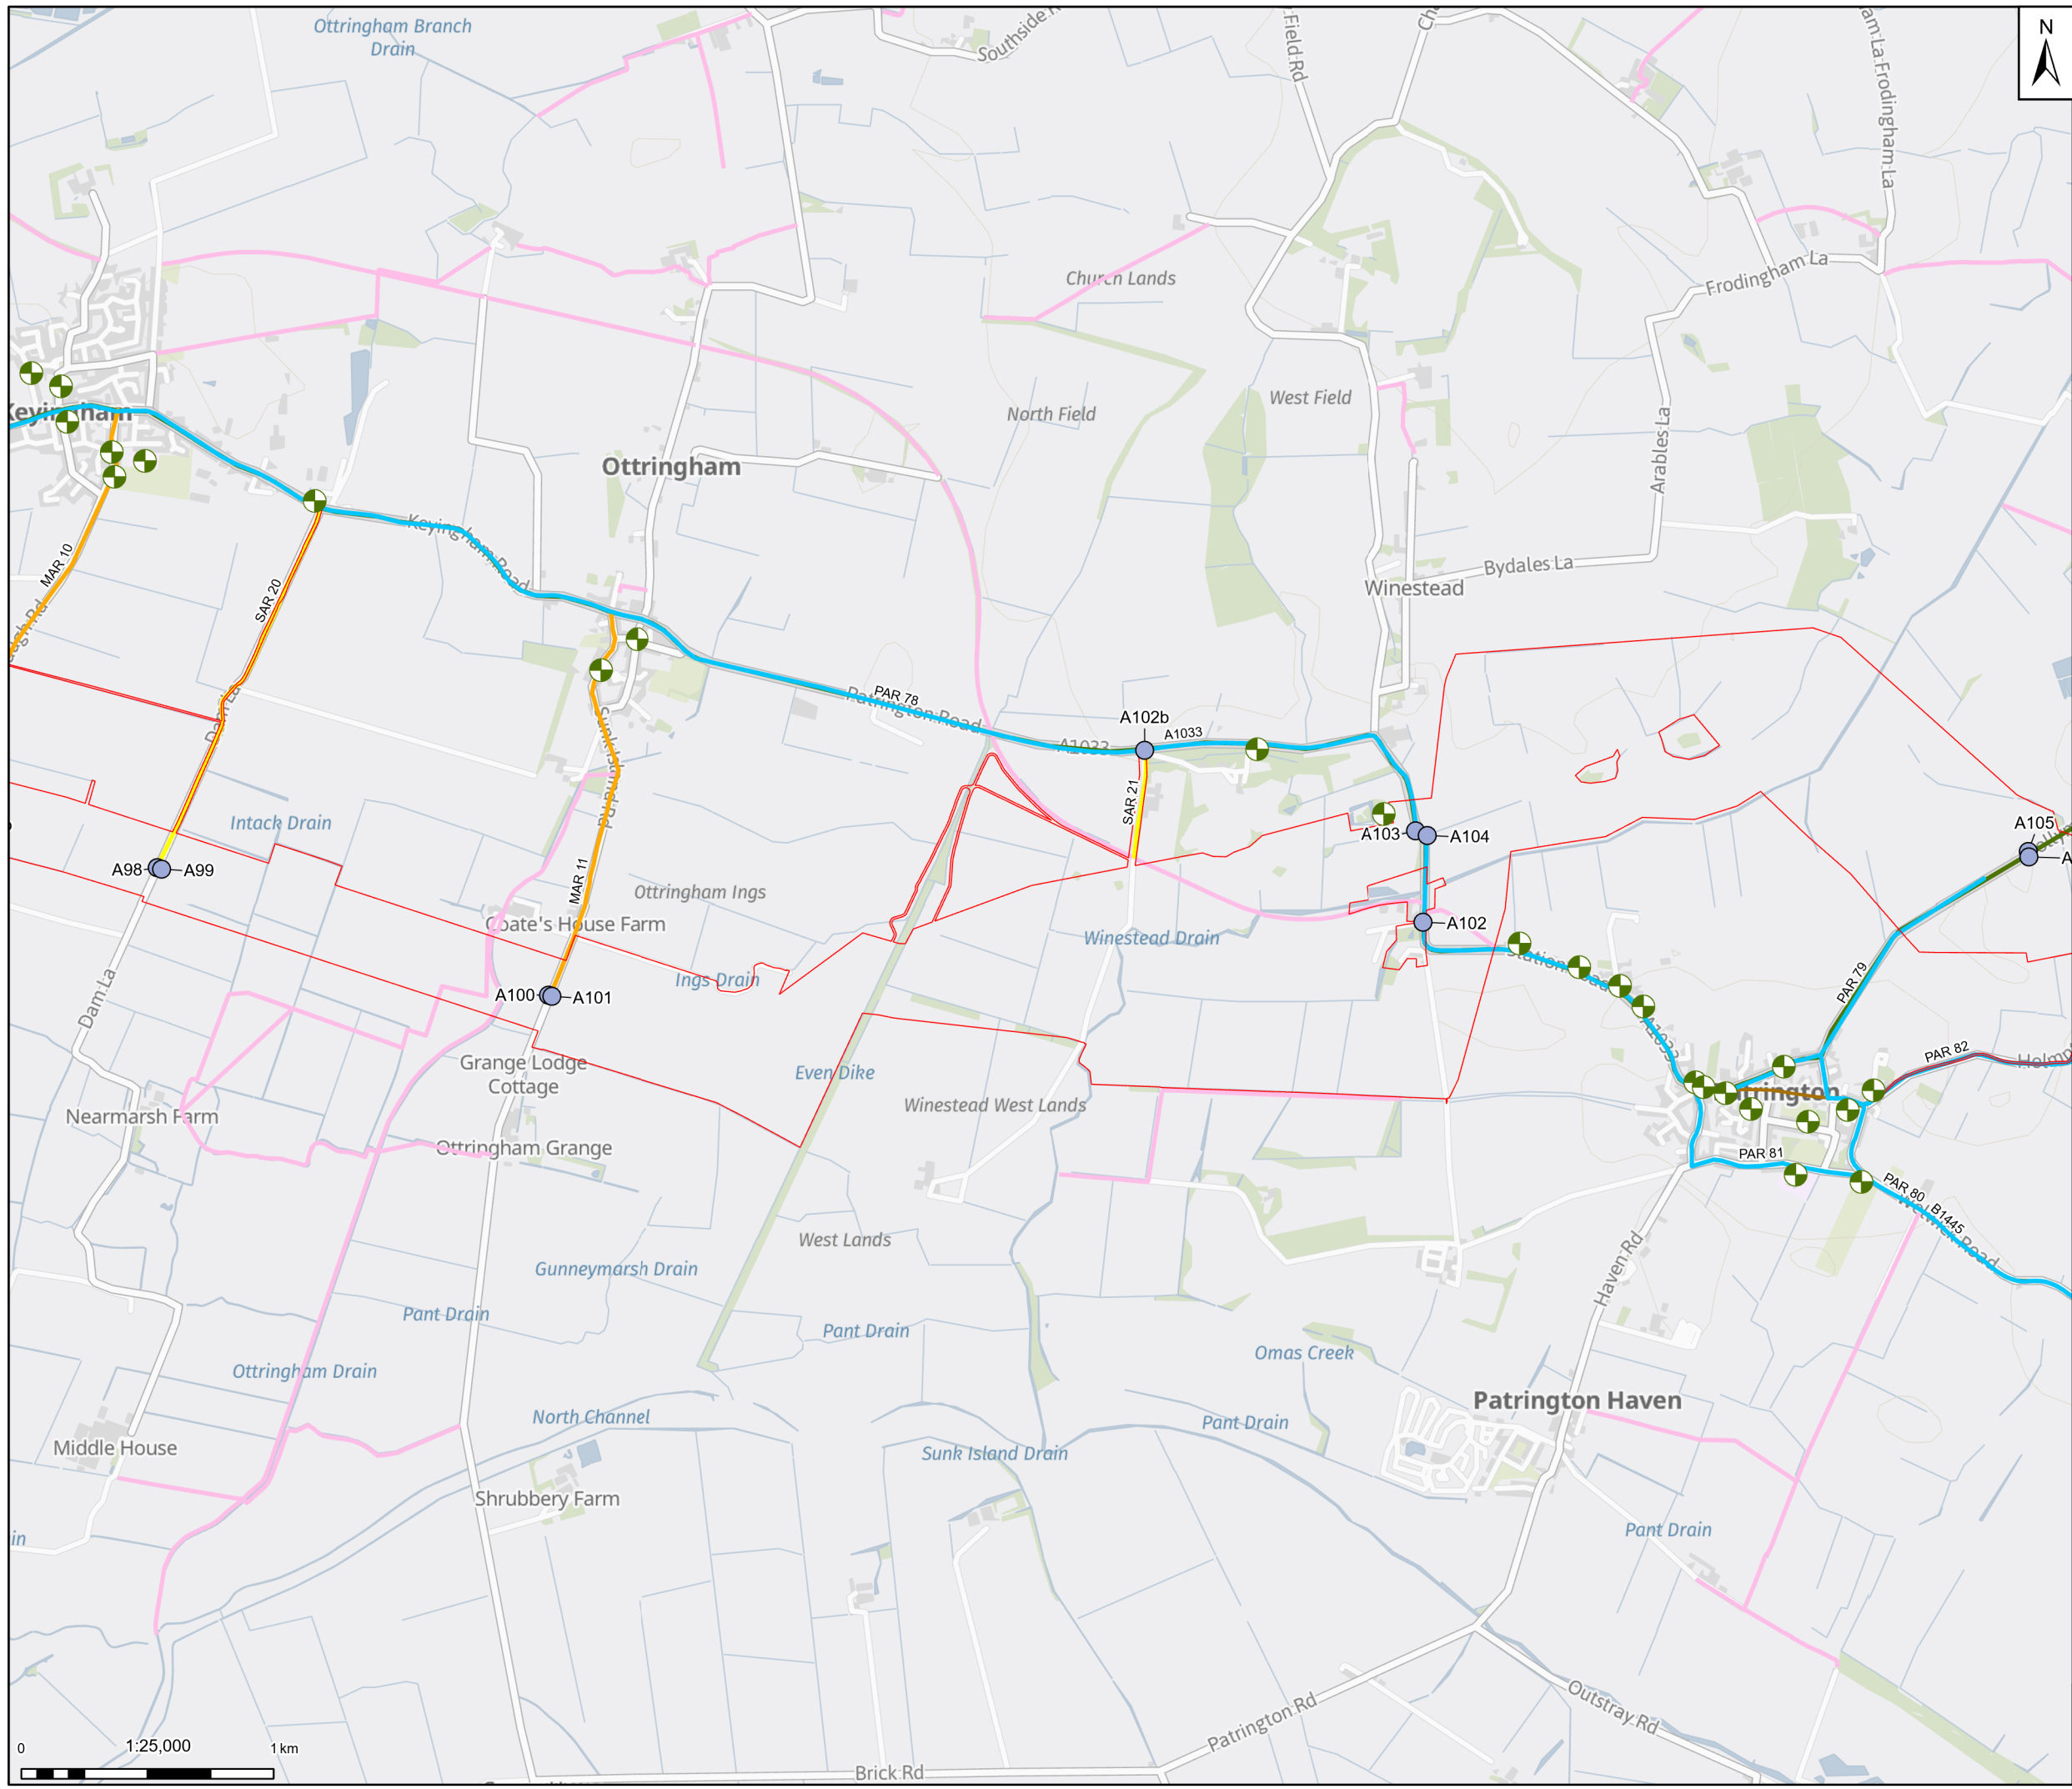

**Legend**

- Draft Order Limits
- Public Right of Way
- Sensitive Receptors
- Primary Access Route (PAR)
- Secondary Access Route (SAR)
- Minor Access Route (MAR)
- Access Points
- FolderPath
- Temporary Access
- Major & Strategic Road Network
- Primary A-Road (MRN)
- B Road

Notes: Contains OS data © Crown Copyright and database right 2025  
 Contains data from OS Zoomstack, Contains public sector information licensed under the Open Government Licence v2.0

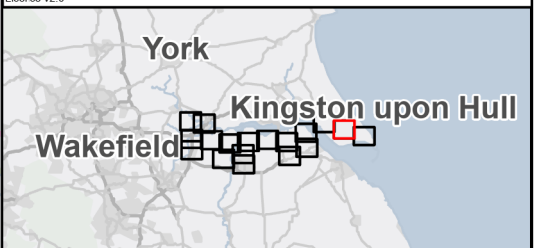

Rev	Date	Description	Drawn	Check	Approv
01	30/09/25	INITIAL ISSUE	MB	ST	ST

Client:

**PROJECT: HUMBER CARBON CAPTURE PIPELINE**

**Site:** Humber

**Client:** Net Zero North Sea Storage Limited  
 Chartsey Road  
 Sunbury On Thames  
 Middlesex  
 United Kingdom  
 TW16 7BP

Registered office:  
 80Fen  
 80 Fenchurch Street  
 London  
 EC3M 4BY

Coordinating Office:  
 5th Floor  
 401 Faraday Street  
 Warrington  
 WA3 6GA

www.arcadis.com

Title:

**Figure 16.2 - Sensitive Receptors**  
 Page 17 of 18

Designed	M.G.	Date: 30 SEP 25	Signed
Drawn	M.B.	Date: 30 SEP 25	Signed
Checked	S.T.	Date: 30 SEP 25	Signed
Approved	J.C.	Date: 30 SEP 25	Signed
Scale:	1:25,000	Datum:	AOD
Original Size:	A3	Grid:	OS
Suitability Code:	S2	Project Number:	30181090

Suitability Description: For Information

Drawing Number: 10607856-ARC-EGN-ZZ-DR-ZZ-00092

Revision: P01

