


- Legend**
- Zone of Influence
  - Draft Order Limits
  - 500m study area
  - Statutory main river
  - Water Framework Directive- Groundwater Bodies
  - Water Framework Directive- River Water Body Catchments

Note: Contains OS data © Crown Copyright and database right 2025. Contains data from OS ZOOMSLACK.



Rev	Date	Description	Drawn	Check	Approv
01	30/09/25	INITIAL ISSUE	MB	MM	JC

Client:



**Northern Endurance Partnership**

**PROJECT:**  
HUMBER CARBON CAPTURE PIPELINE

**Site**

Humber

**Client**

Nat. Zero North Sea Storage Limited  
 Chatsway Road  
 Surlingham On Thames  
 Middlesex  
 United Kingdom  
 TW16 7BP



Registered office:  
 80Fen  
 80 Fenchurch Street  
 London  
 EC3M 4BY

Coordinating Office:  
 5th Floor  
 401 Faraday Street  
 Warrington  
 WA3 6GA

www.arcadis.com


Title:


**Figure 18.4**  
**Water Framework Directive Waterbodies**  
 Page 1 of 15

Designed	L.D.	Date	30 SEP 25	Signed
Drawn	M.B.	Date	30 SEP 25	Signed
Checked	M.M.	Date	30 SEP 25	Signed
Approved	J.C.	Date	30 SEP 25	Signed
Scale:	1:25,000	Datum:	AOD	
Original Size:	A3	Grid:	OS	
Suitability Code:	S2	Project Number:	30181090	

Suitability Description: **For Information**

Drawing Number: **10607856-ARC-EGN-ZZ-DR-ZZ-00096-S2** | Revision: **P01**

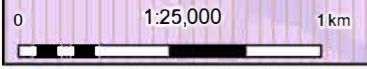

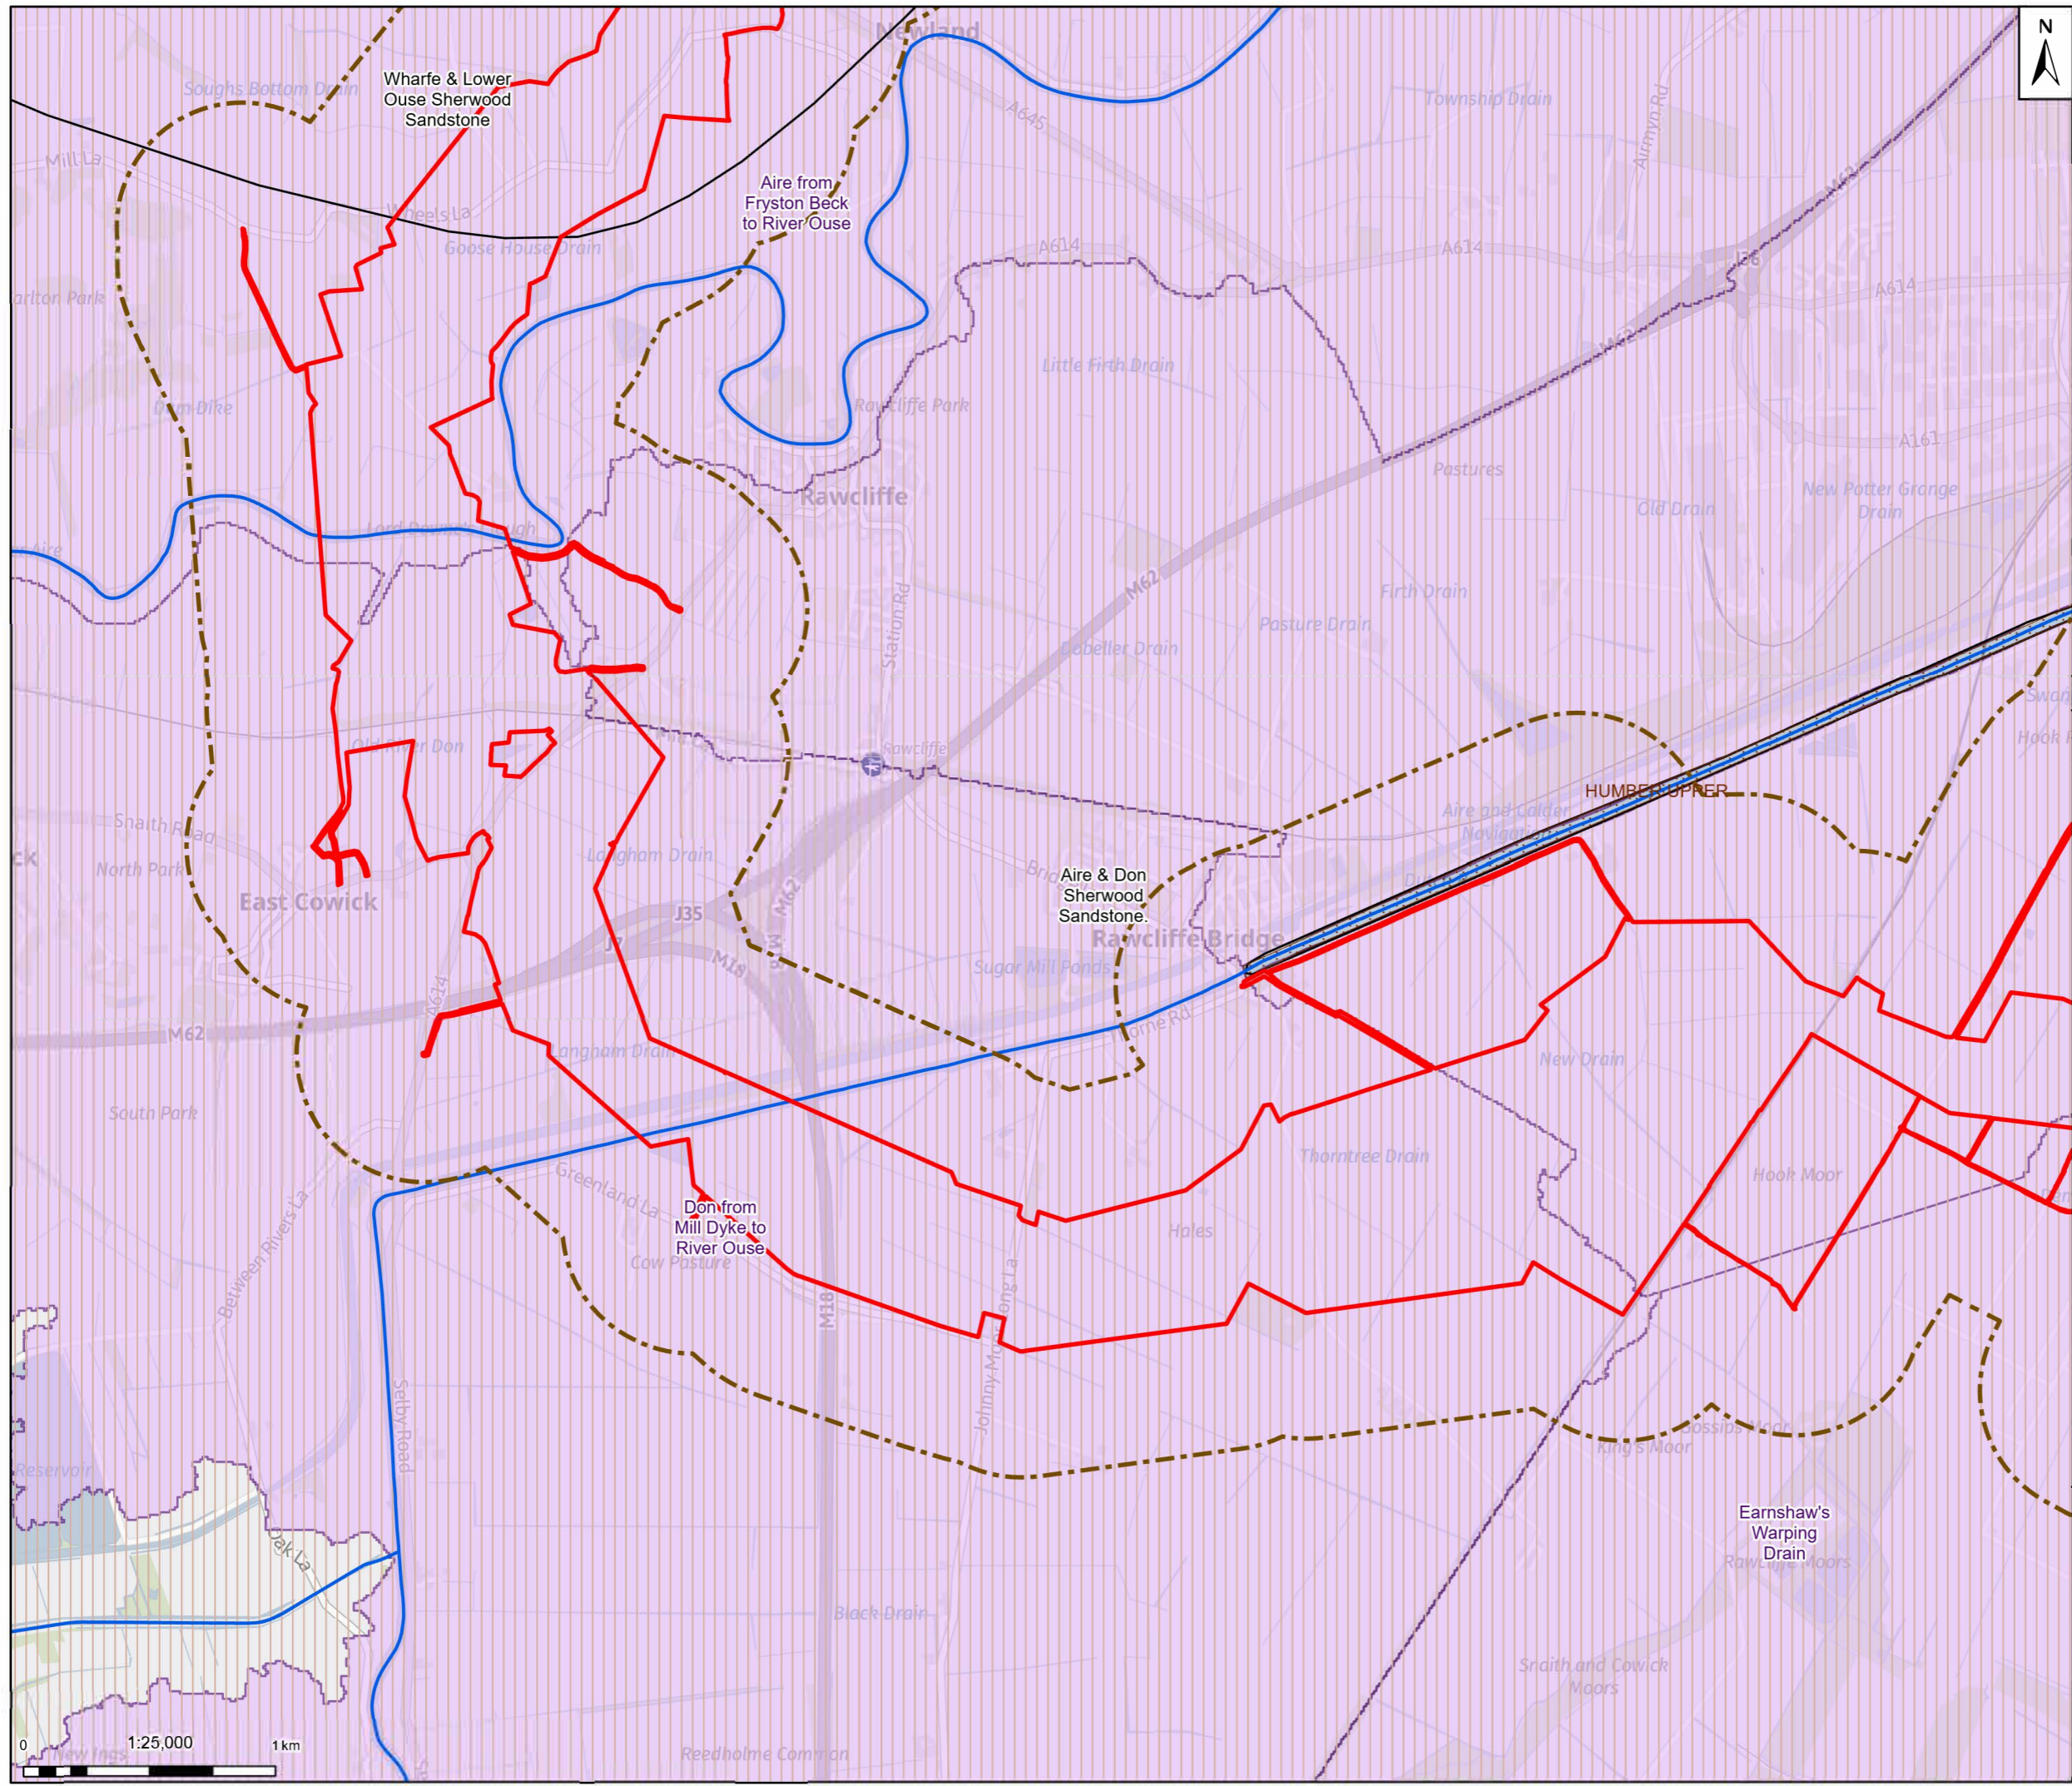


- Legend**
- Zone of Influence
  - Draft Order Limits
  - 500m study area
  - Statutory main river
  - Water Framework Directive- Groundwater Bodies
  - Water Framework Directive- River Water Body Catchments
  - Water Framework Directive- Transitional and Coastal Water Bodies

Note: Contains OS data © Crown Copyright and database right 2025  
Contains data from OS Zoomstack



Rev	Date	Description	Drawn	Check	Approv
01	30/09/25	INITIAL ISSUE	MB	MM	JC

Client:



**Site**  
Humber

**PROJECT:**  
**HUMBER CARBON CAPTURE PIPELINE**

**Client**  
Nat. Zero North Sea Storage Limited  
Chartsey Road  
Surrey On Thames  
Middlesex  
United Kingdom  
TW16 7BP



Registered office:  
80Fen  
80 Fenchurch Street  
London  
EC3M 4BY  
www.arcadis.com

Coordinating Office:  
5th Floor  
401 Faraday Street  
Warrington  
WA3 6GA


Title:  
**Figure 18.4**  
**Water Framework Directive Waterbodies**  
Page 2 of 15


Designed	L.D.	Date	30 SEP 25	Signed
Drawn	M.B.	Date	30 SEP 25	Signed
Checked	M.M.	Date	30 SEP 25	Signed
Approved	J.C.	Date	30 SEP 25	Signed
Scale:	1:25,000	Datum:	AOD	
Original Size:	A3	Grid:	OS	
Suitability Code:	S2	Project Number:	30181090	

Suitability Description:  
**For Information**

Drawing Number:  
10607856-ARC-EGN-ZZ-DR-ZZ-00096-S2

Revision:  
**P01**

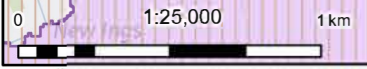

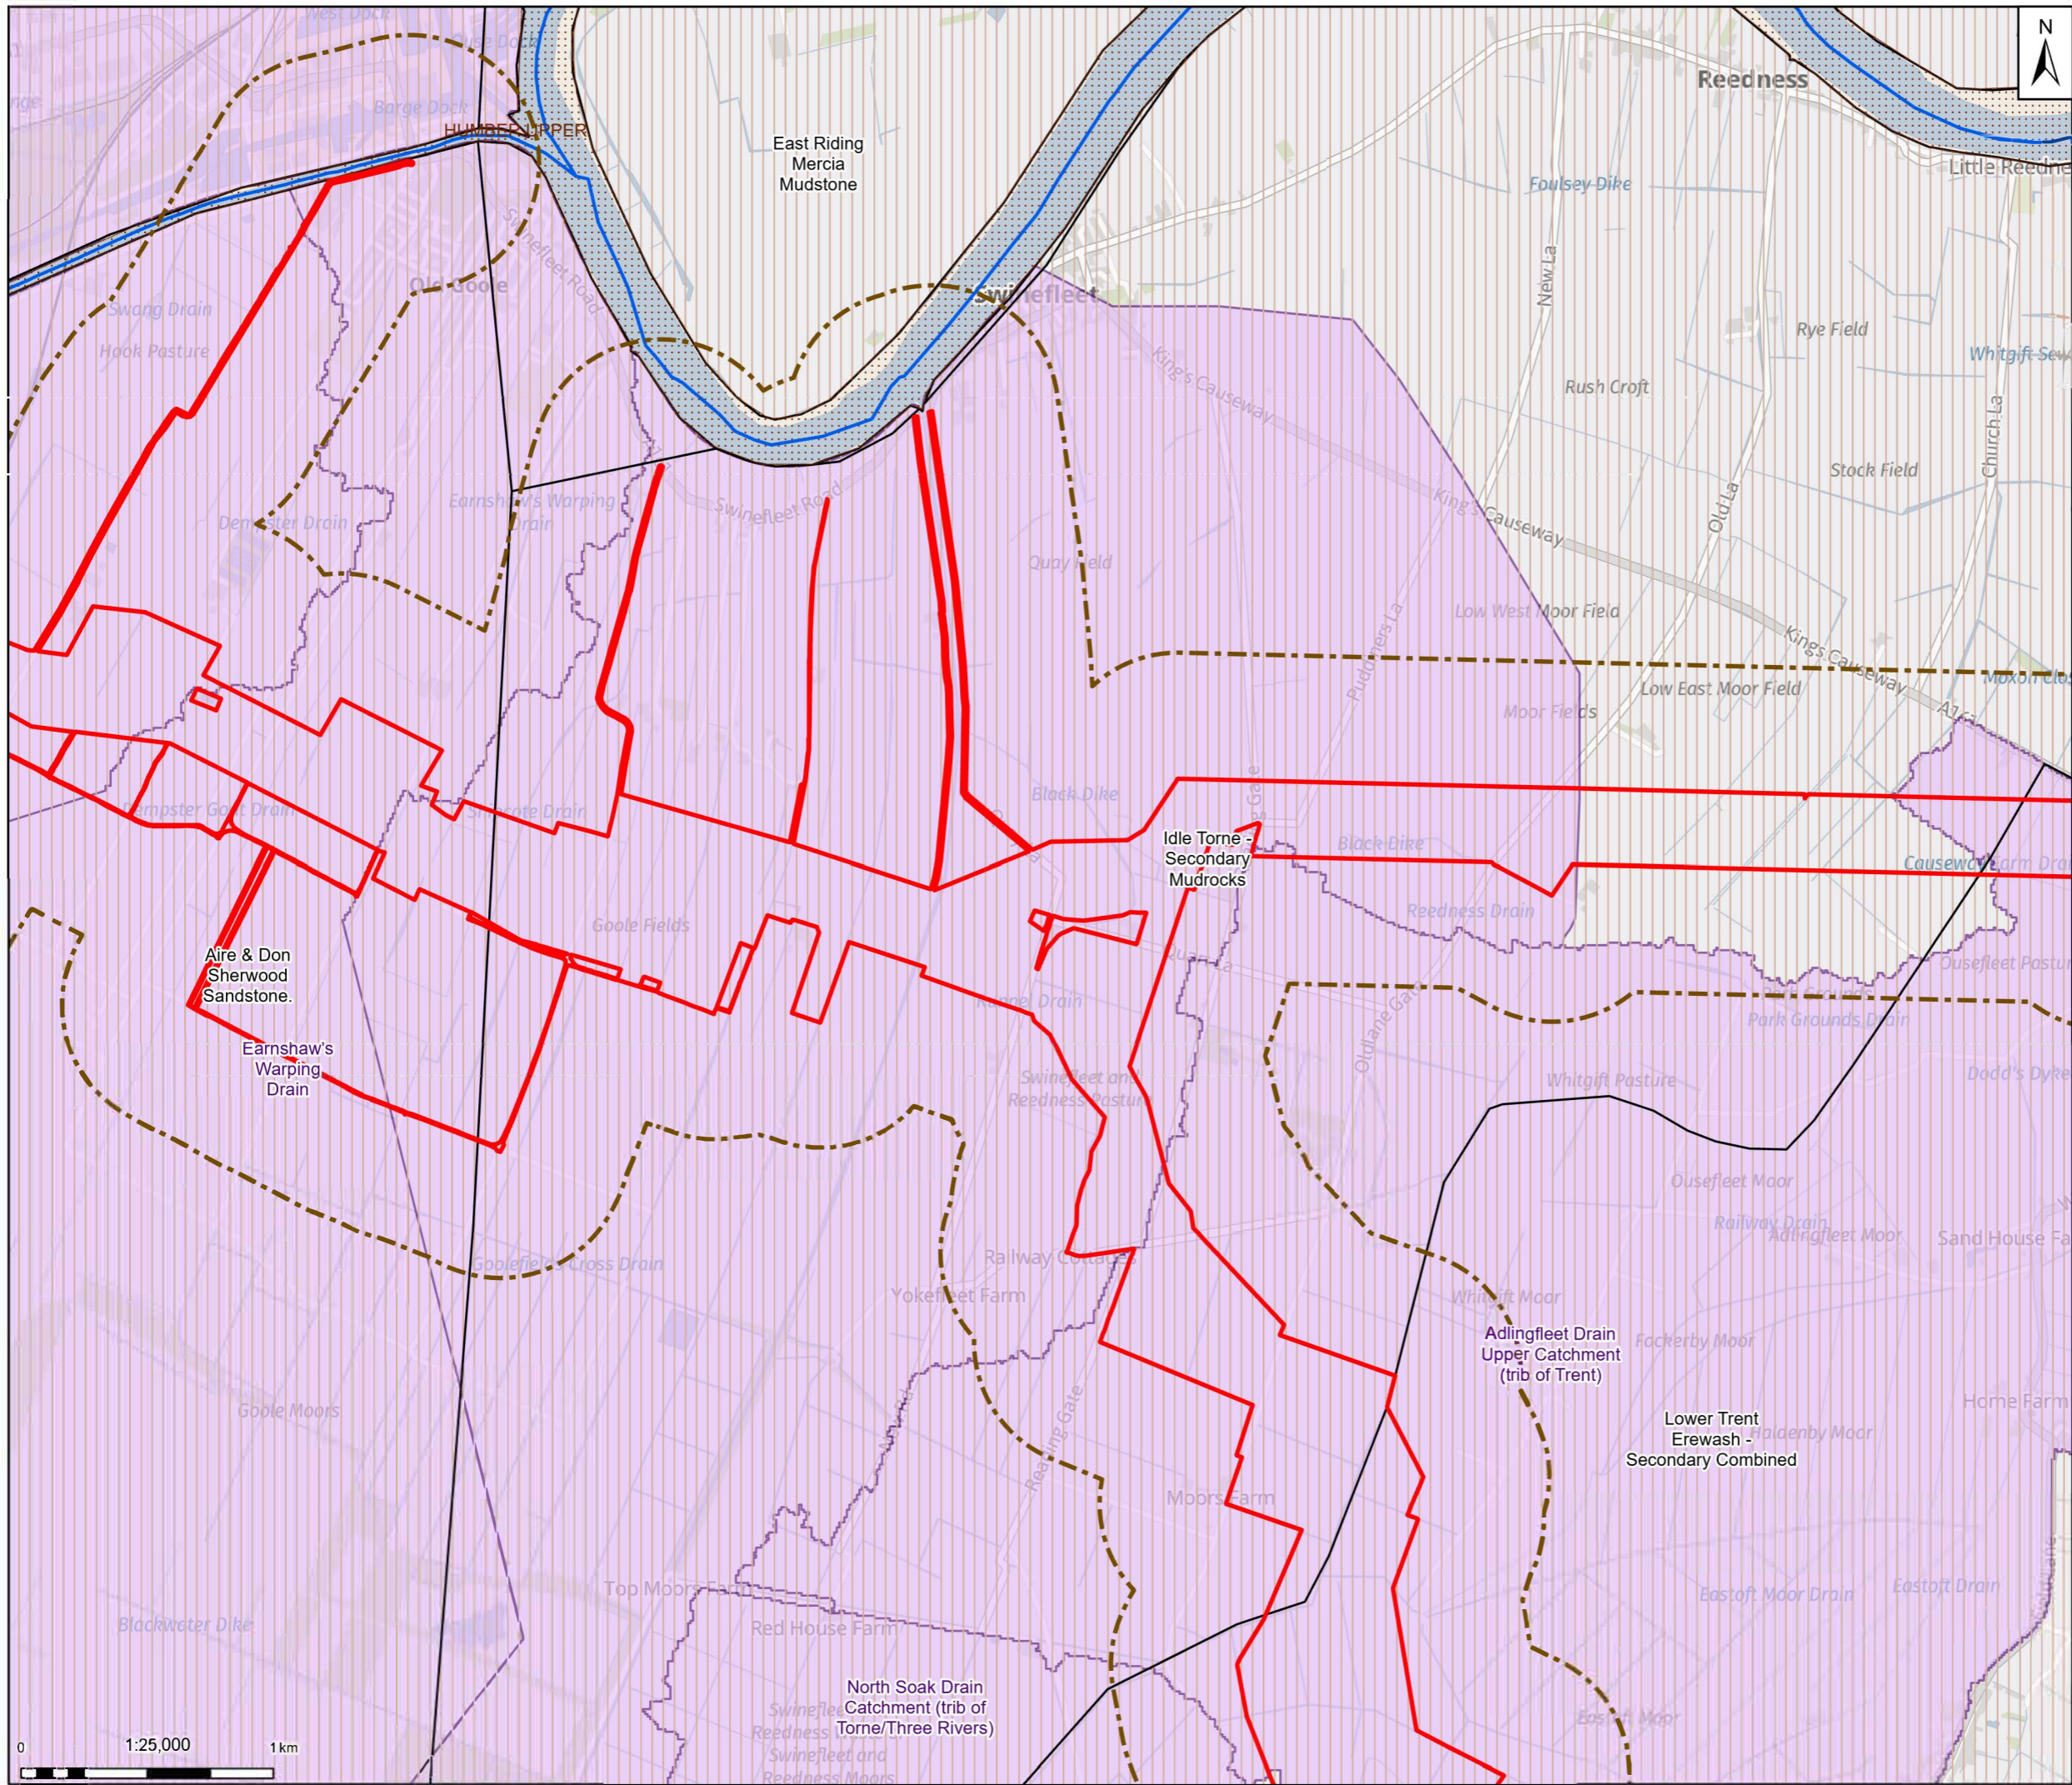

**Legend**

- Zone of Influence
- Draft Order Limits
- 500m study area
- Statutory main river
- Water Framework Directive- Groundwater Bodies
- Water Framework Directive- River Water Body Catchments
- Water Framework Directive- Transitional and Coastal Water Bodies

Note: Contains OS data © Crown Copyright and database right 2025. Contains data from OS Zoomstack.



Rev	Date	Description	Drawn	Check	Approv
01	30/09/25	INITIAL ISSUE	MB	MM	JC

Client:

**Northern Endurance Partnership**

**PROJECT: HUMBER CARBON CAPTURE PIPELINE**

**Site:** Humber

**Client:** Nat Zero North Sea Storage Limited  
Chatsay Road  
Sudbury On Thames  
Middlesex  
United Kingdom  
TW16 7BP

**ARCADIS**


Registered office: 80Fen, 80 Fenchurch Street, London EC3M 4BY  
Coordinating Office: 5th Floor, 401 Faraday Street, Warrington, Warrington WA3 6GA  
www.arcadis.com

Title: **Figure 18.4 Water Framework Directive Waterbodies Page 3 of 15**

Designed	L.D.	Date	30 SEP 25	Signed
Drawn	M.B.	Date	30 SEP 25	Signed
Checked	M.M.	Date	30 SEP 25	Signed
Approved	J.C.	Date	30 SEP 25	Signed
Scale:	1:25,000	Datum:	AOD	
Original Size:	A3	Grid:	OS	
Suitability Code:	S2	Project Number:	30181090	

Suitability Description: **For Information**

Drawing Number: 10607856-ARC-EGN-ZZ-DR-ZZ-00096-S2  
Revision: P01

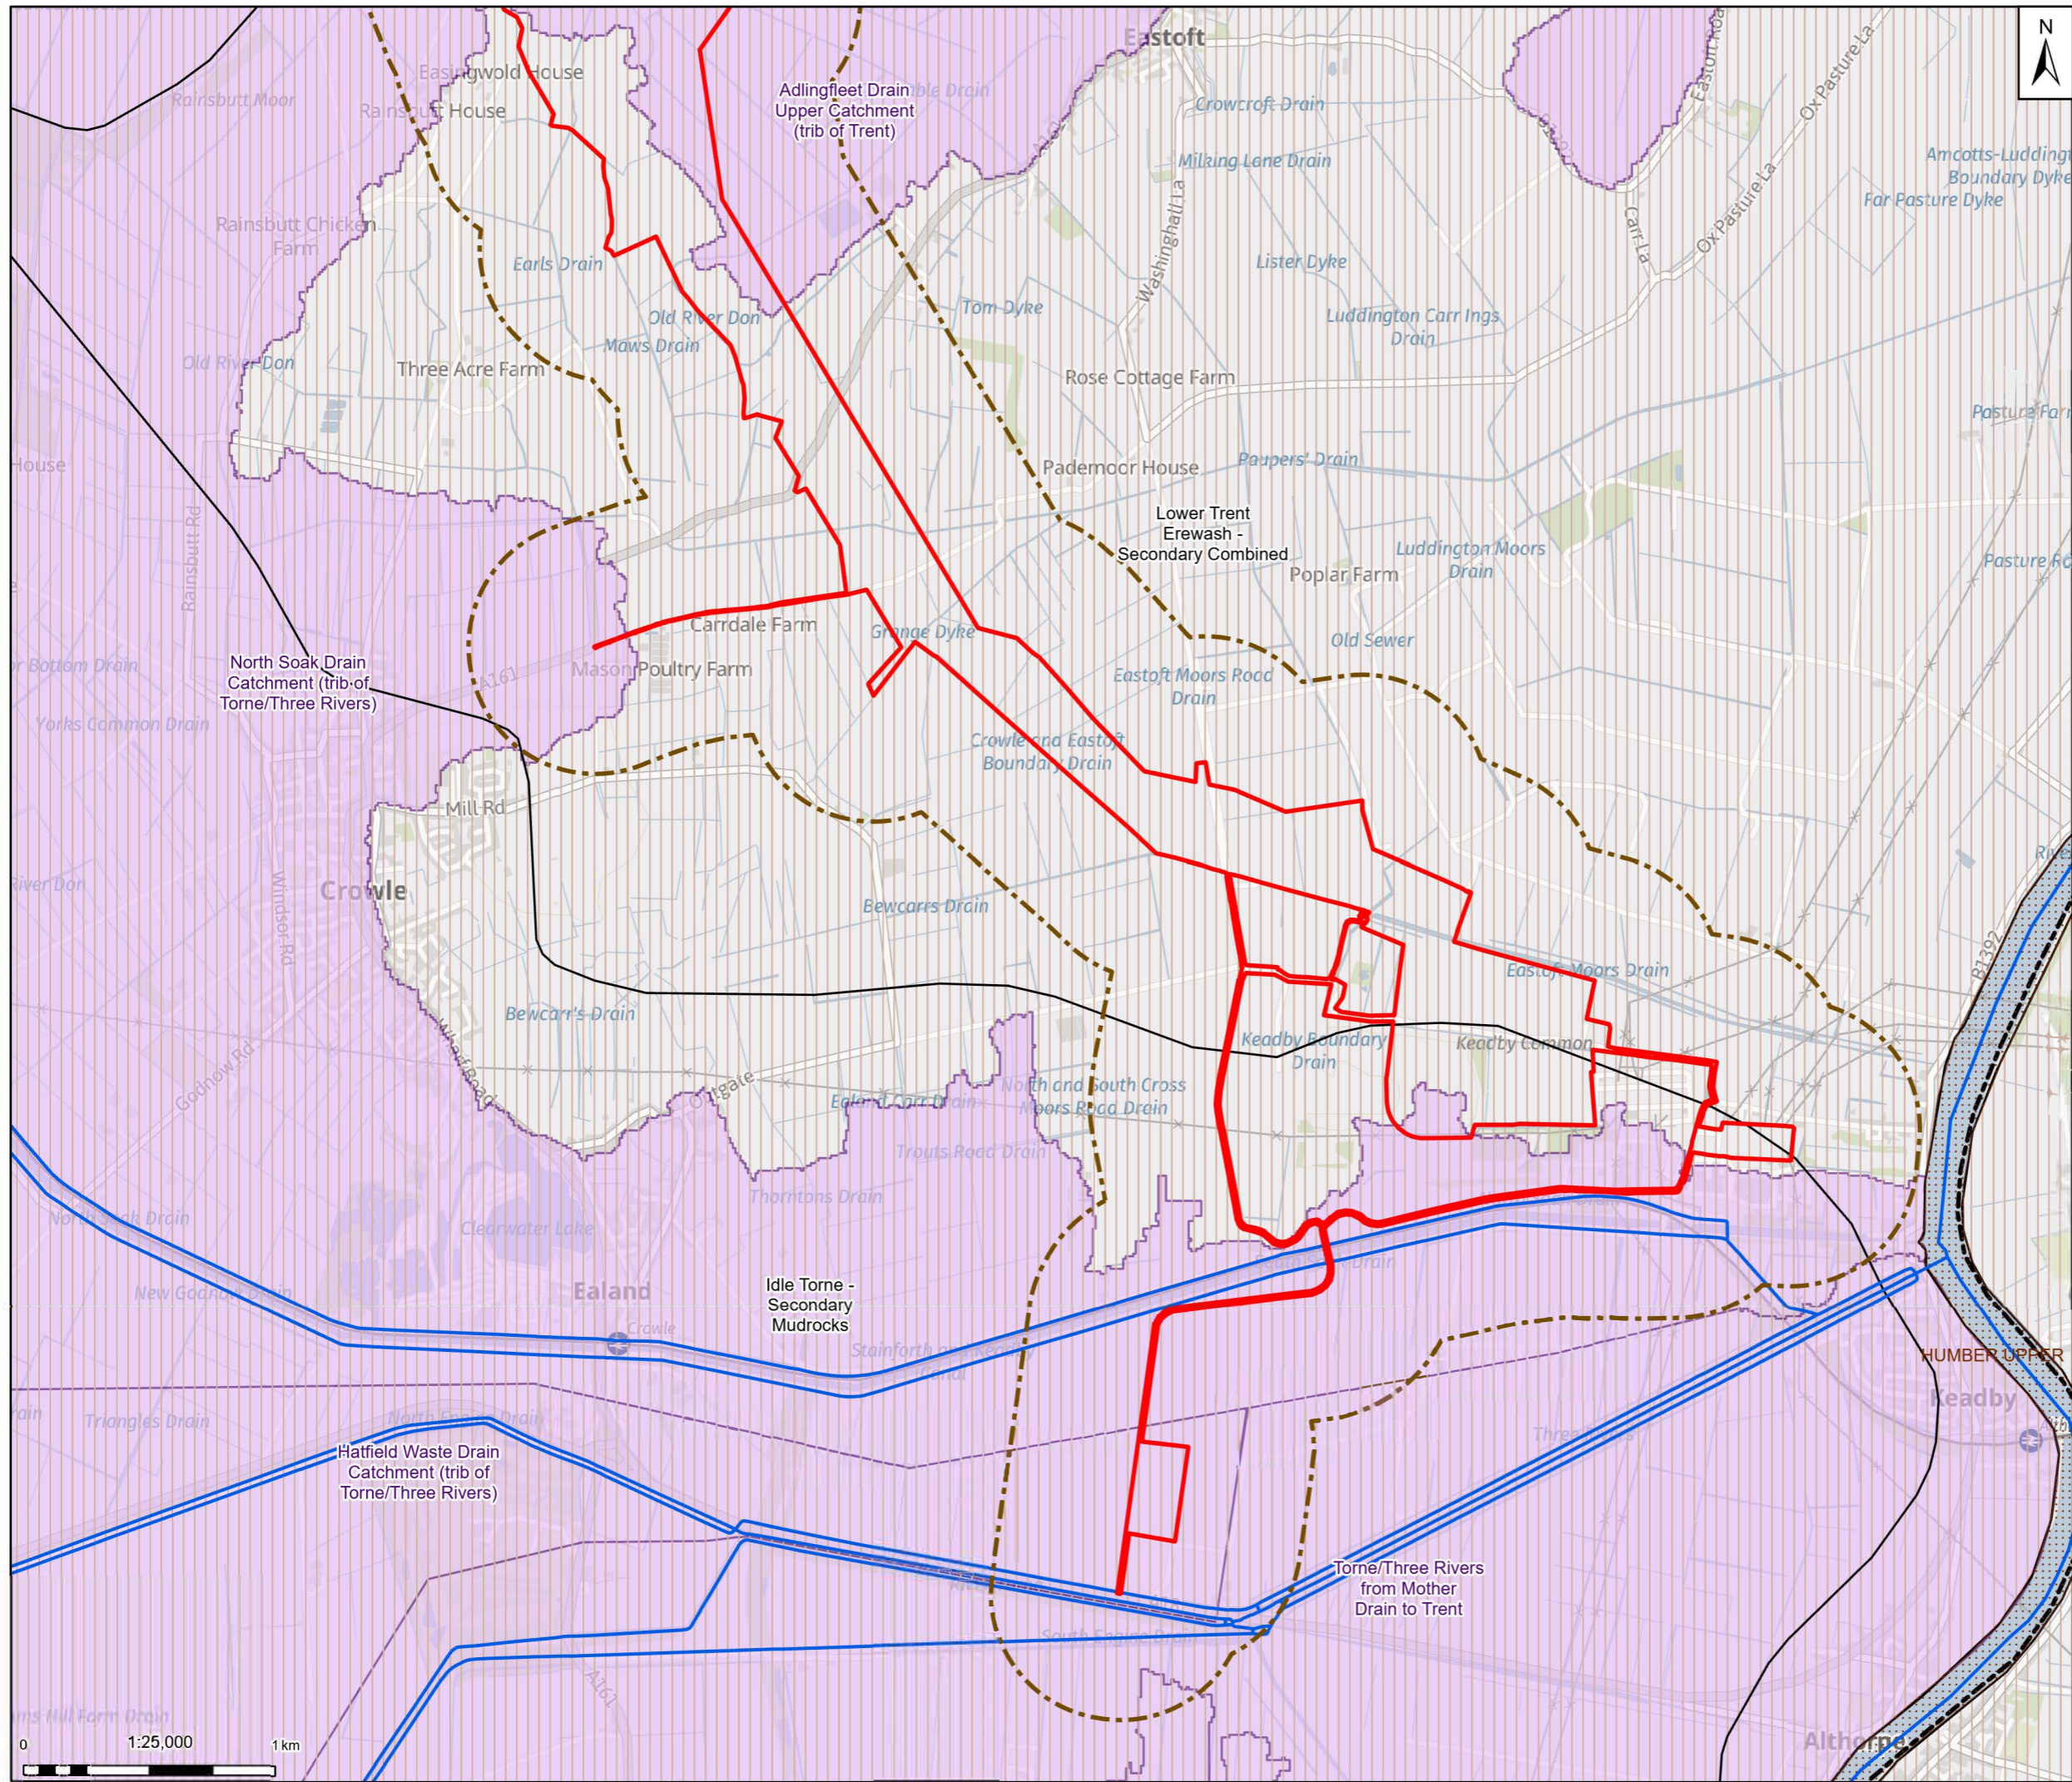

**Legend**

Zone of Influence

- Draft Order Limits
- 500m study area
- Statutory main river
- Water Framework Directive- Groundwater Bodies
- Water Framework Directive- River Water Body Catchments
- Water Framework Directive- Transitional and Coastal Water Bodies

Note: Contains O.S. data © Crown Copyright and database right 2025. Contains data from O.S. Zoomstack.



Rev	Date	Description	Drawn	Check	Approv
01	30/09/25	INITIAL ISSUE	MB	MM	JC

Client:

**Northern Endurance Partnership**

**Site**  
Humber

**PROJECT:**  
**HUMBER CARBON CAPTURE PIPELINE**

**Client**  
Nat Zero North Sea Storage Limited  
Chartsey Road  
Sudbury O n Thames  
Middlesex  
United Kingdom  
TW16 7BP

**ARCADIS**

Registered office:  
80 Fen  
80 Fenchurch Street  
London  
EC3M 4BY

Coordinating Office:  
5th Floor  
401 Faraday Street  
Warrington  
WA3 6GA

[www.arcadis.com](http://www.arcadis.com)


Title:


**Figure 18.4**  
**Water Framework Directive Waterbodies**  
Page 4 of 15

Designed	L.D.	Date: 30 SEP 25	Signed
Drawn	M.B.	Date: 30 SEP 25	Signed
Checked	M.M.	Date: 30 SEP 25	Signed
Approved	J.C.	Date: 30 SEP 25	Signed
Scale:	1:25,000	Datum:	AOD
Original Size:	A3	Grid:	OS
Suitability Code:	S2	Project Number:	30181090

Suitability Description: **For Information**

Drawing Number: **10607856-ARC-EGN-ZZ-DR-ZZ-00096-S2** Revision: **P01**

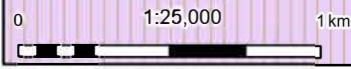

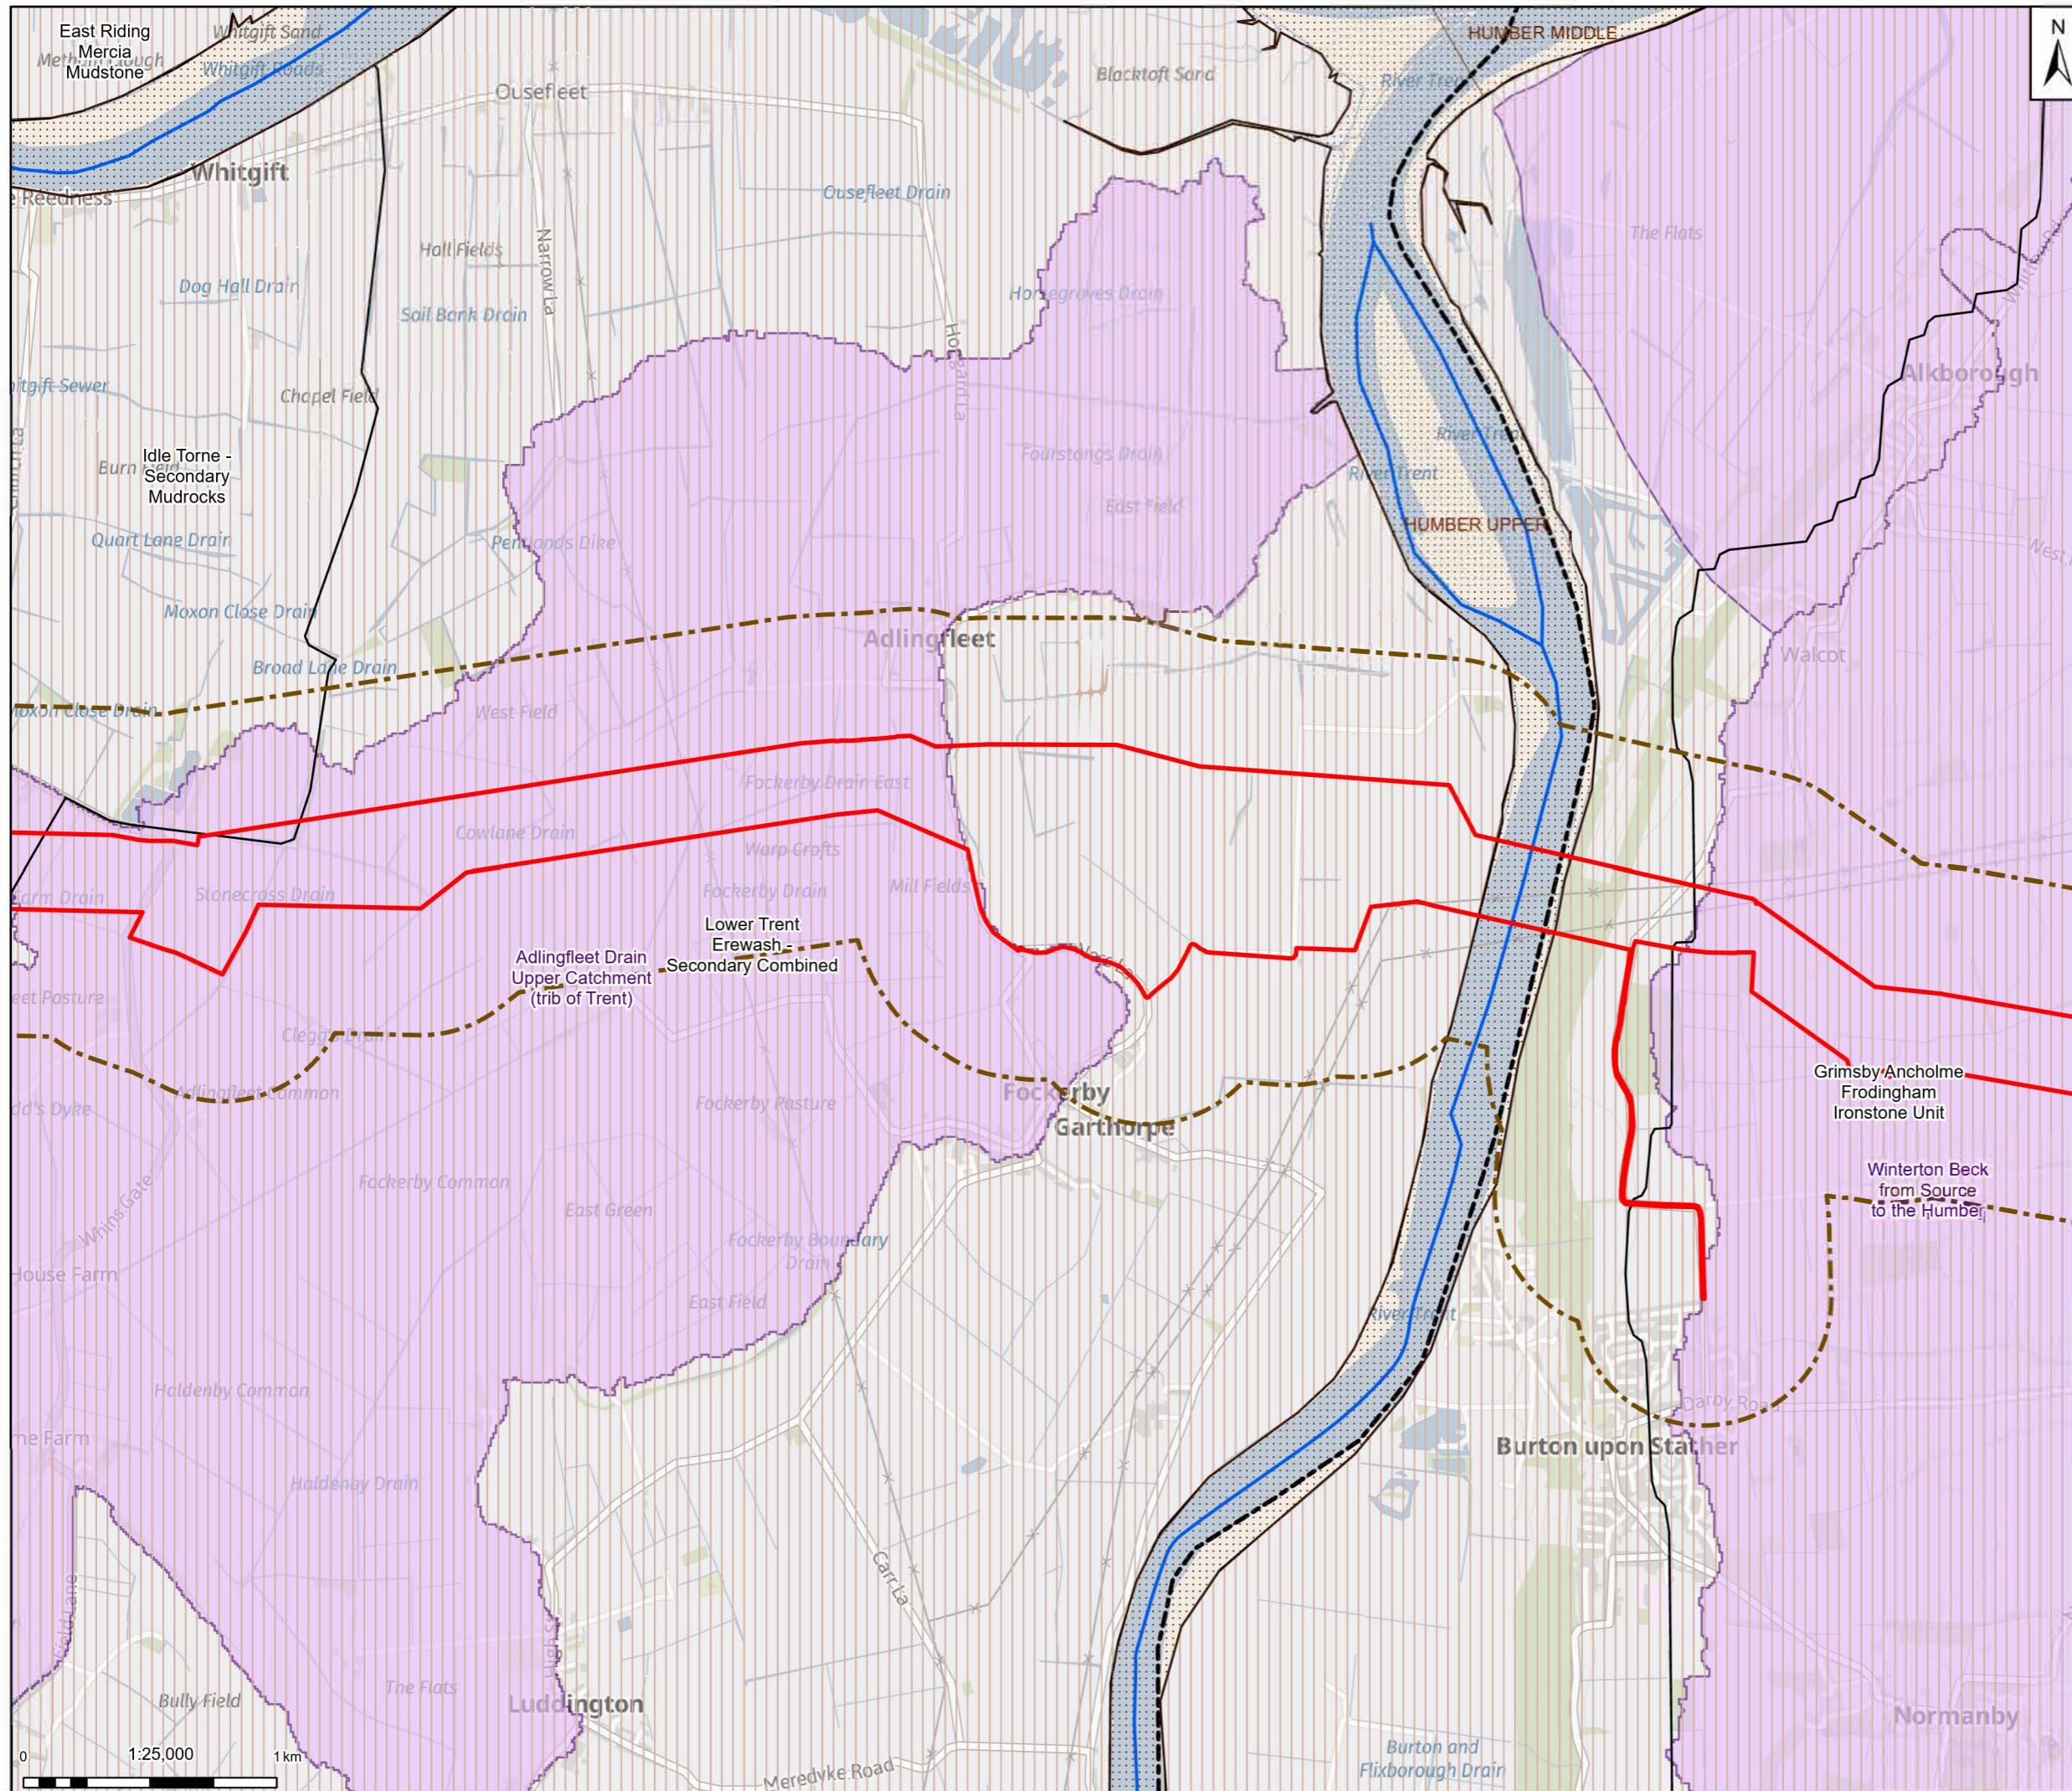

**Legend**

- Zone of Influence
- Draft Order Limits
- 500m study area
- Statutory main river
- Water Framework Directive- Groundwater Bodies
- Water Framework Directive- River Water Body Catchments
- Water Framework Directive- Transitional and Coastal Water Bodies

Note: Contains OS data © Crown Copyright and database right 2025  
Contains data from OS Zoomstack



Rev	Date	Description	Drawn	Check	Approv
01	30/09/25	INITIAL ISSUE	MB	MM	JC

Client:

**PROJECT: HUMBER CARBON CAPTURE PIPELINE**

**Site:** Humber

**Client:** Nat Zero North Sea Storage Limited  
Chartsay Road  
Surbury On Thames  
Middlesex  
United Kingdom  
TW16 7BP

Registered office:  
80Fen  
80 Fenchurch Street  
London  
EC3M 4BY

Coordinating Office:  
5th Floor  
401 Faraday Street  
Warrington  
WA3 6GA

www.arcadis.com

Title:


**Figure 18.4**  
**Water Framework Directive Waterbodies**  
Page 5 of 15

Designed	L.D.	Date	30 SEP 25	Signed
Drawn	M.B.	Date	30 SEP 25	Signed
Checked	M.M.	Date	30 SEP 25	Signed
Approved	J.C.	Date	30 SEP 25	Signed
Scale:	1:25,000	Datum:	AOD	
Original Size:	A3	Grid:	OS	
Suitability Code:	S2	Project Number:	30181090	

Suitability Description: For Information

Drawing Number: 10607856-ARC-EGN-ZZ-DR-ZZ-00096-S2


Revision: P01

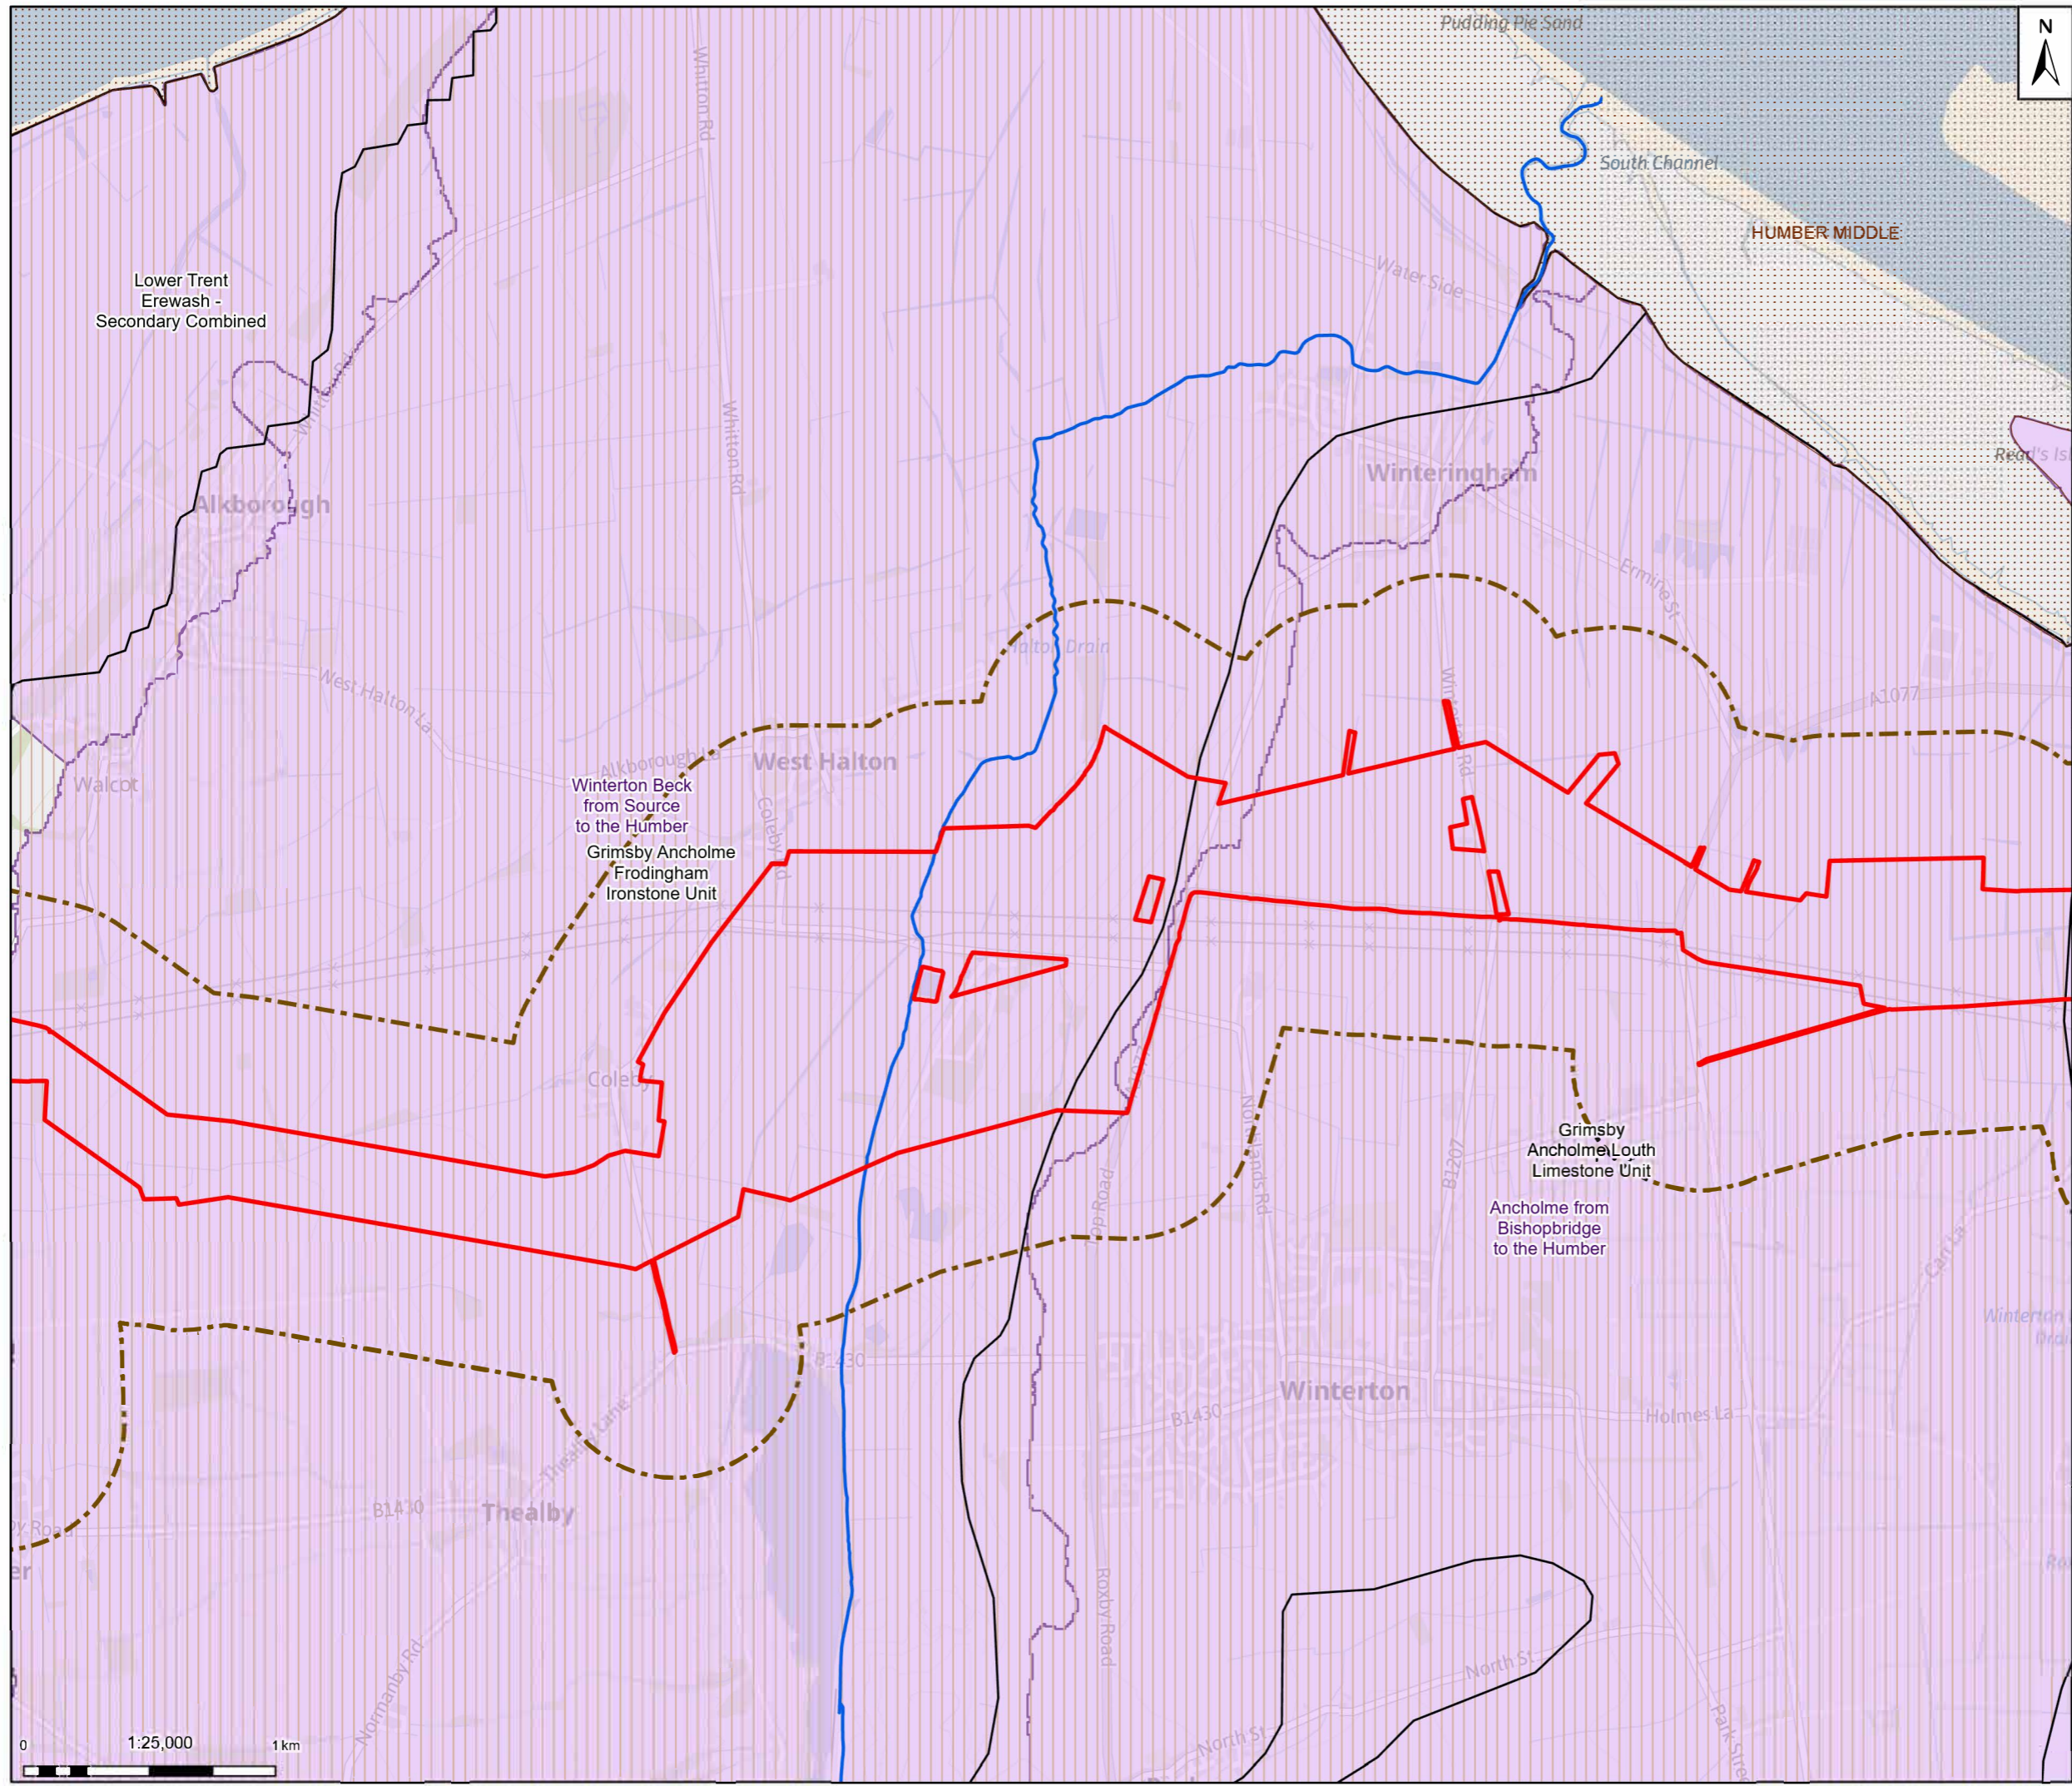

**Legend**

- Zone of Influence
- Draft Order Limits
- 500m study area
- Statutory main river
- Water Framework Directive-Groundwater Bodies
- Water Framework Directive- River Water Body Catchments
- Water Framework Directive- Transitional and Coastal Water Bodies

Note: Contains OS data © Crown Copyright and database right 2025. Contains data from OS Zoomstack.

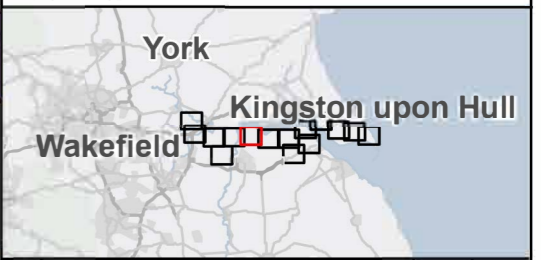

Rev	Date	Description	Drawn	Check	Approv
01	30/09/25	INITIAL ISSUE	MB	MM	JC

Client:

**Northern Endurance Partnership**

**PROJECT: HUMBER CARBON CAPTURE PIPELINE**

**Site:** Humber

**Client:** Nat. Zero North Sea Storage Limited  
Chatsway Road  
Sudbury On Thames  
Middlesex  
United Kingdom  
TW16 7BP

**ARCADIS**


Registered office: 80Fen, 80 Fenchurch Street, London EC3M 4BY  
Coordinating Office: 5th Floor, 401 Faraday Street, Warrington, Warrington WA3 6GA  
www.arcadis.com


Title: **Figure 18.4**  
**Water Framework Directive Waterbodies**  
Page 6 of 15

Designed	L.D.	Date	30 SEP 25	Signed
Drawn	M.B.	Date	30 SEP 25	Signed
Checked	M.M.	Date	30 SEP 25	Signed
Approved	J.C.	Date	30 SEP 25	Signed
Scale:	1:25,000	Datum:	AOD	
Original Size:	A3	Grid:	OS	
Suitability Code:	S2	Project Number:	30181090	

Suitability Description: **For Information**

Drawing Number: **10607856-ARC-EGN-ZZ-DR-ZZ-00096-S2** Revision: **P01**

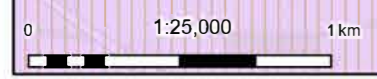

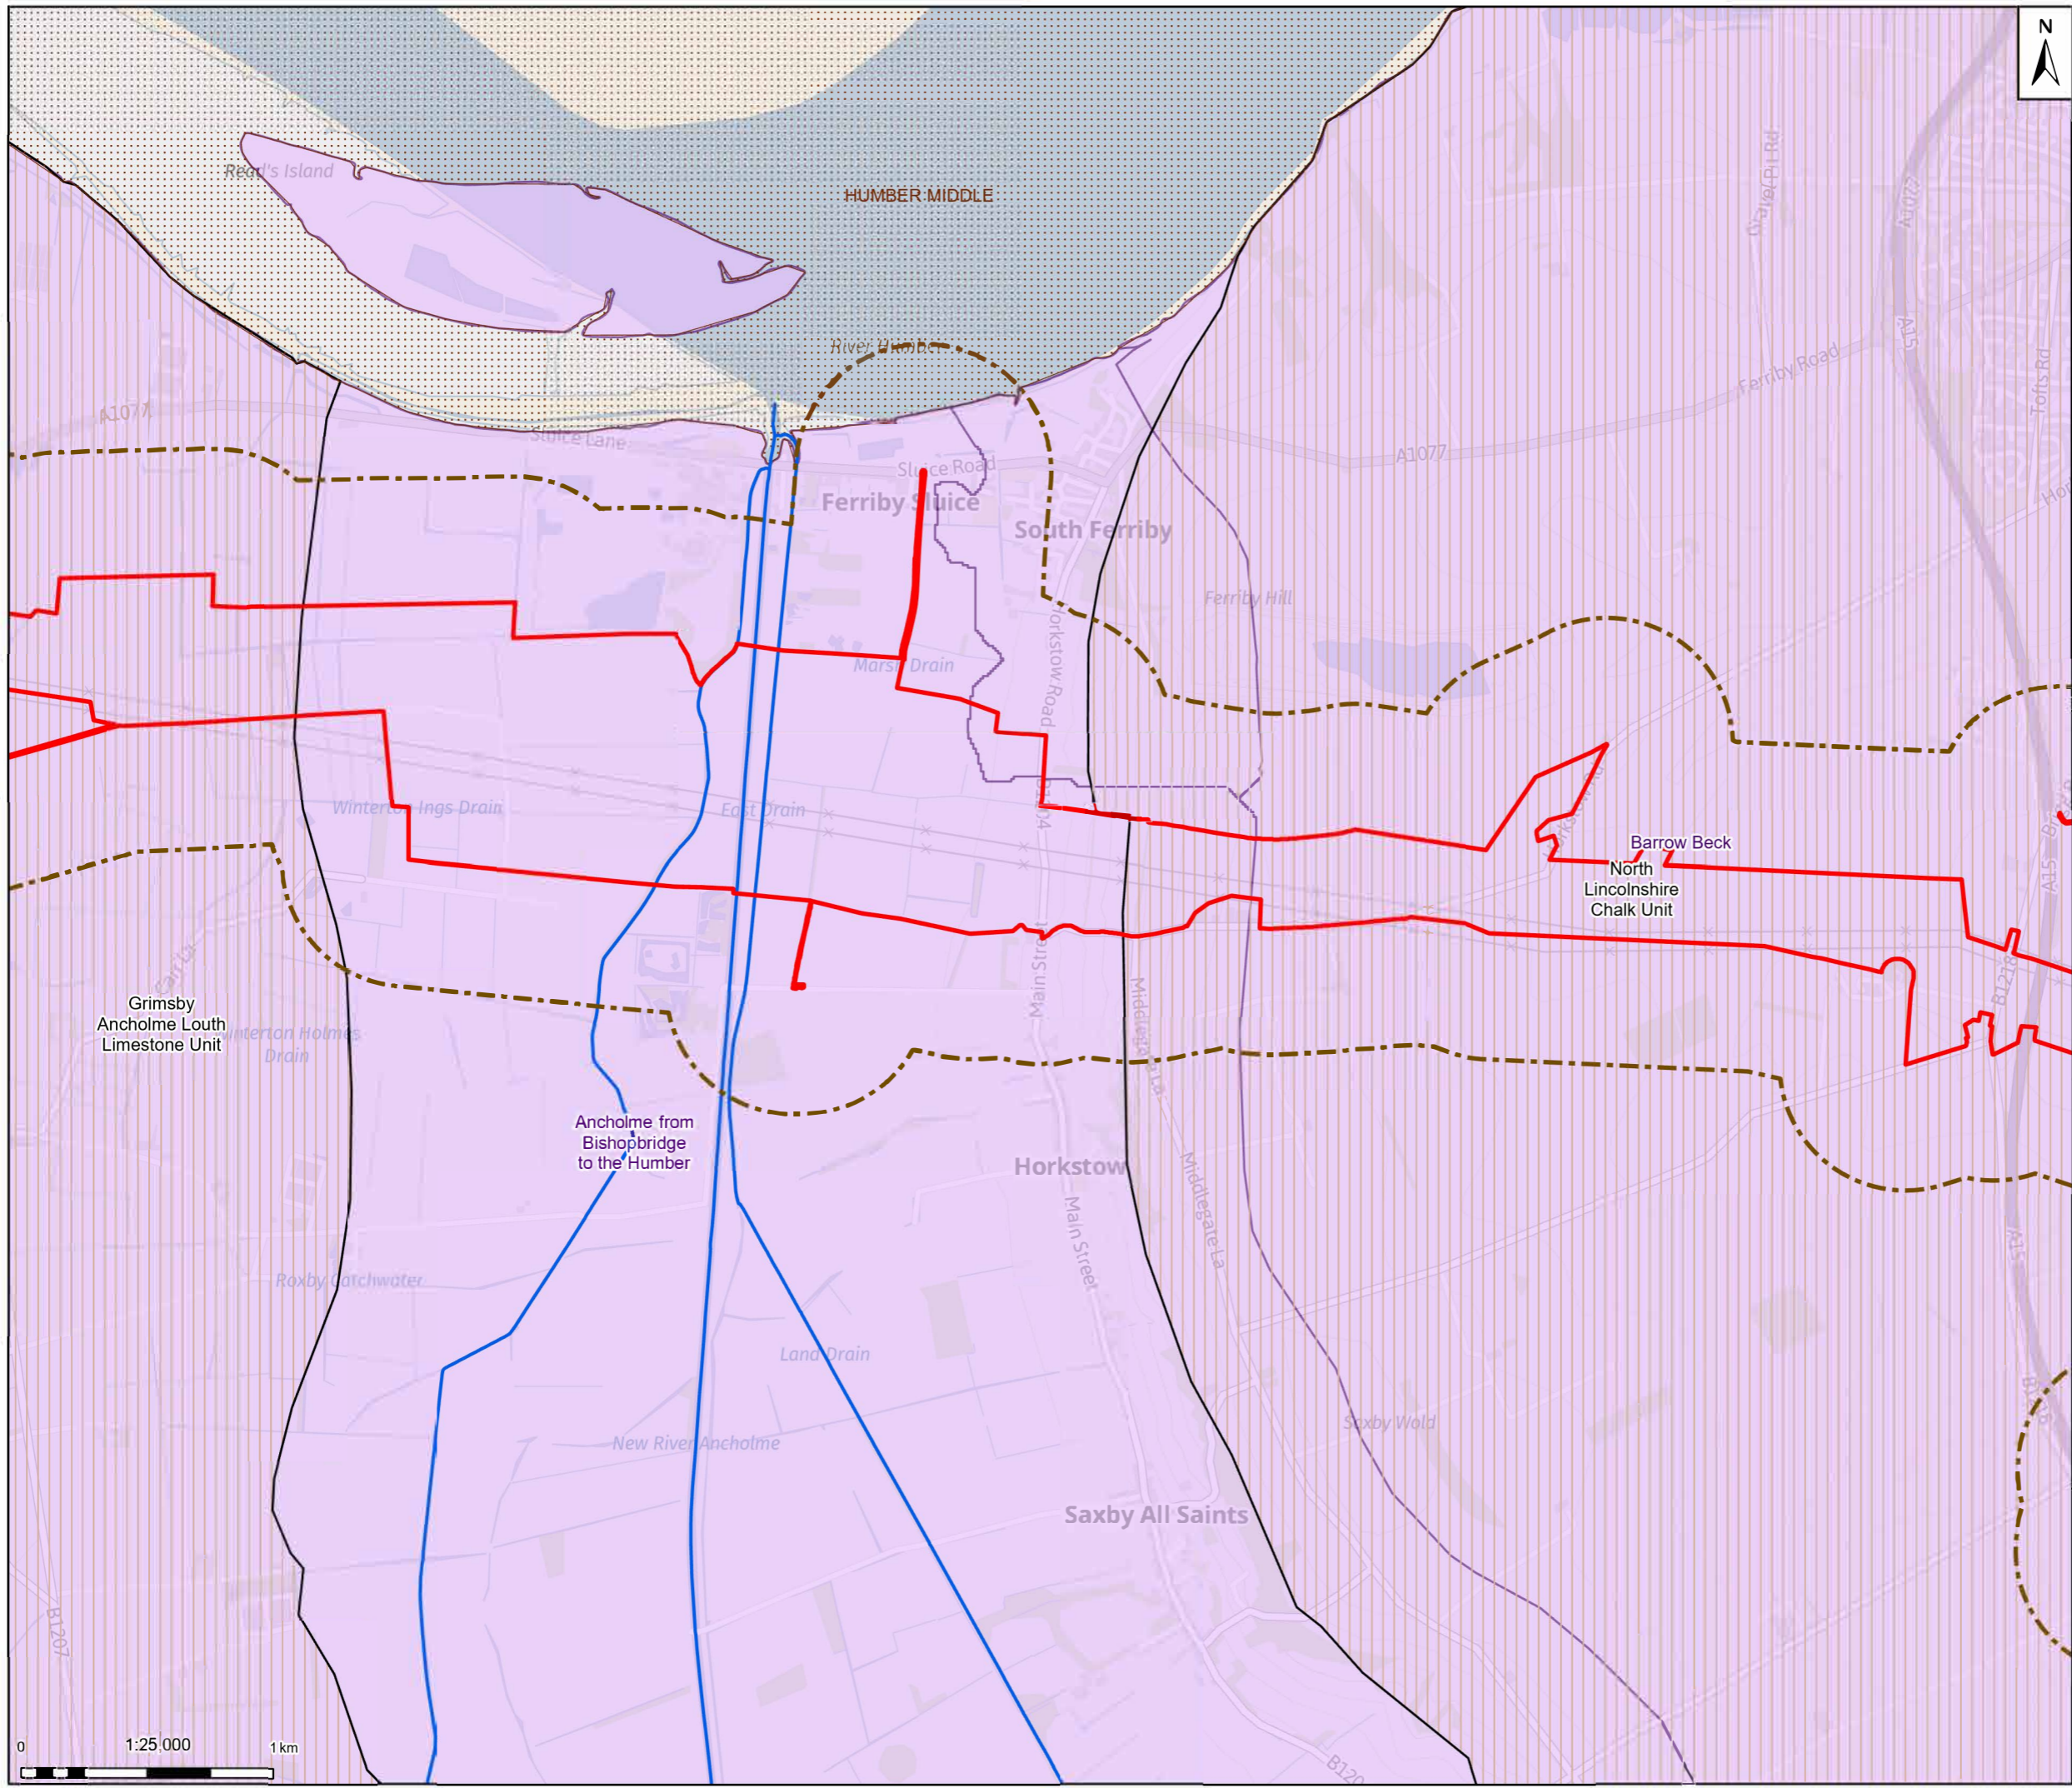


- Legend**
- Zone of Influence
  - Draft Order Limits
  - 500m study area
  - Statutory main river
  - Water Framework Directive- Groundwater Bodies
  - Water Framework Directive- River Water Body Catchments
  - Water Framework Directive- Transitional and Coastal Water Bodies

Note: Contains OS data © Crown Copyright and database right 2025. Contains data from OS ZoningPack.



Rev	Date	Description	Drawn	Check	Approv
01	30/09/25	INITIAL ISSUE	MB	MM	JC

Client:



**Northern Endurance Partnership**


**PROJECT:**  
HUMBER CARBON CAPTURE PIPELINE

**Site**

Humber

**Client**

Nat. Zero North Sea Storage Limited  
Chatsway Road  
Sudbury On Thames  
Middlesex  
United Kingdom  
TW16 7BP



Registered office:  
80Fen  
80 Fenchurch Street  
London  
EC3M 4BY

Coordinating Office:  
5th Floor  
401 Faraday Street  
Warrington  
WA3 6GA

[www.arcadis.com](http://www.arcadis.com)


Title:


**Figure 18.4**  
**Water Framework Directive Waterbodies**  
Page 7 of 15

Designed	L.D.	Date: 30 SEP 25	Signed
Drawn	M.B.	Date: 30 SEP 25	Signed
Checked	M.M.	Date: 30 SEP 25	Signed
Approved	J.C.	Date: 30 SEP 25	Signed
Scale:	1:25,000	Datum:	AOD
Original Size:	A3	Grid:	OS
Suitability Code:	S2	Project Number:	30181090

Suitability Description: **For Information**

Drawing Number: **10607856-ARC-EGN-ZZ-DR-ZZ-00096-S2**      Revision: **P01**

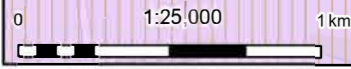

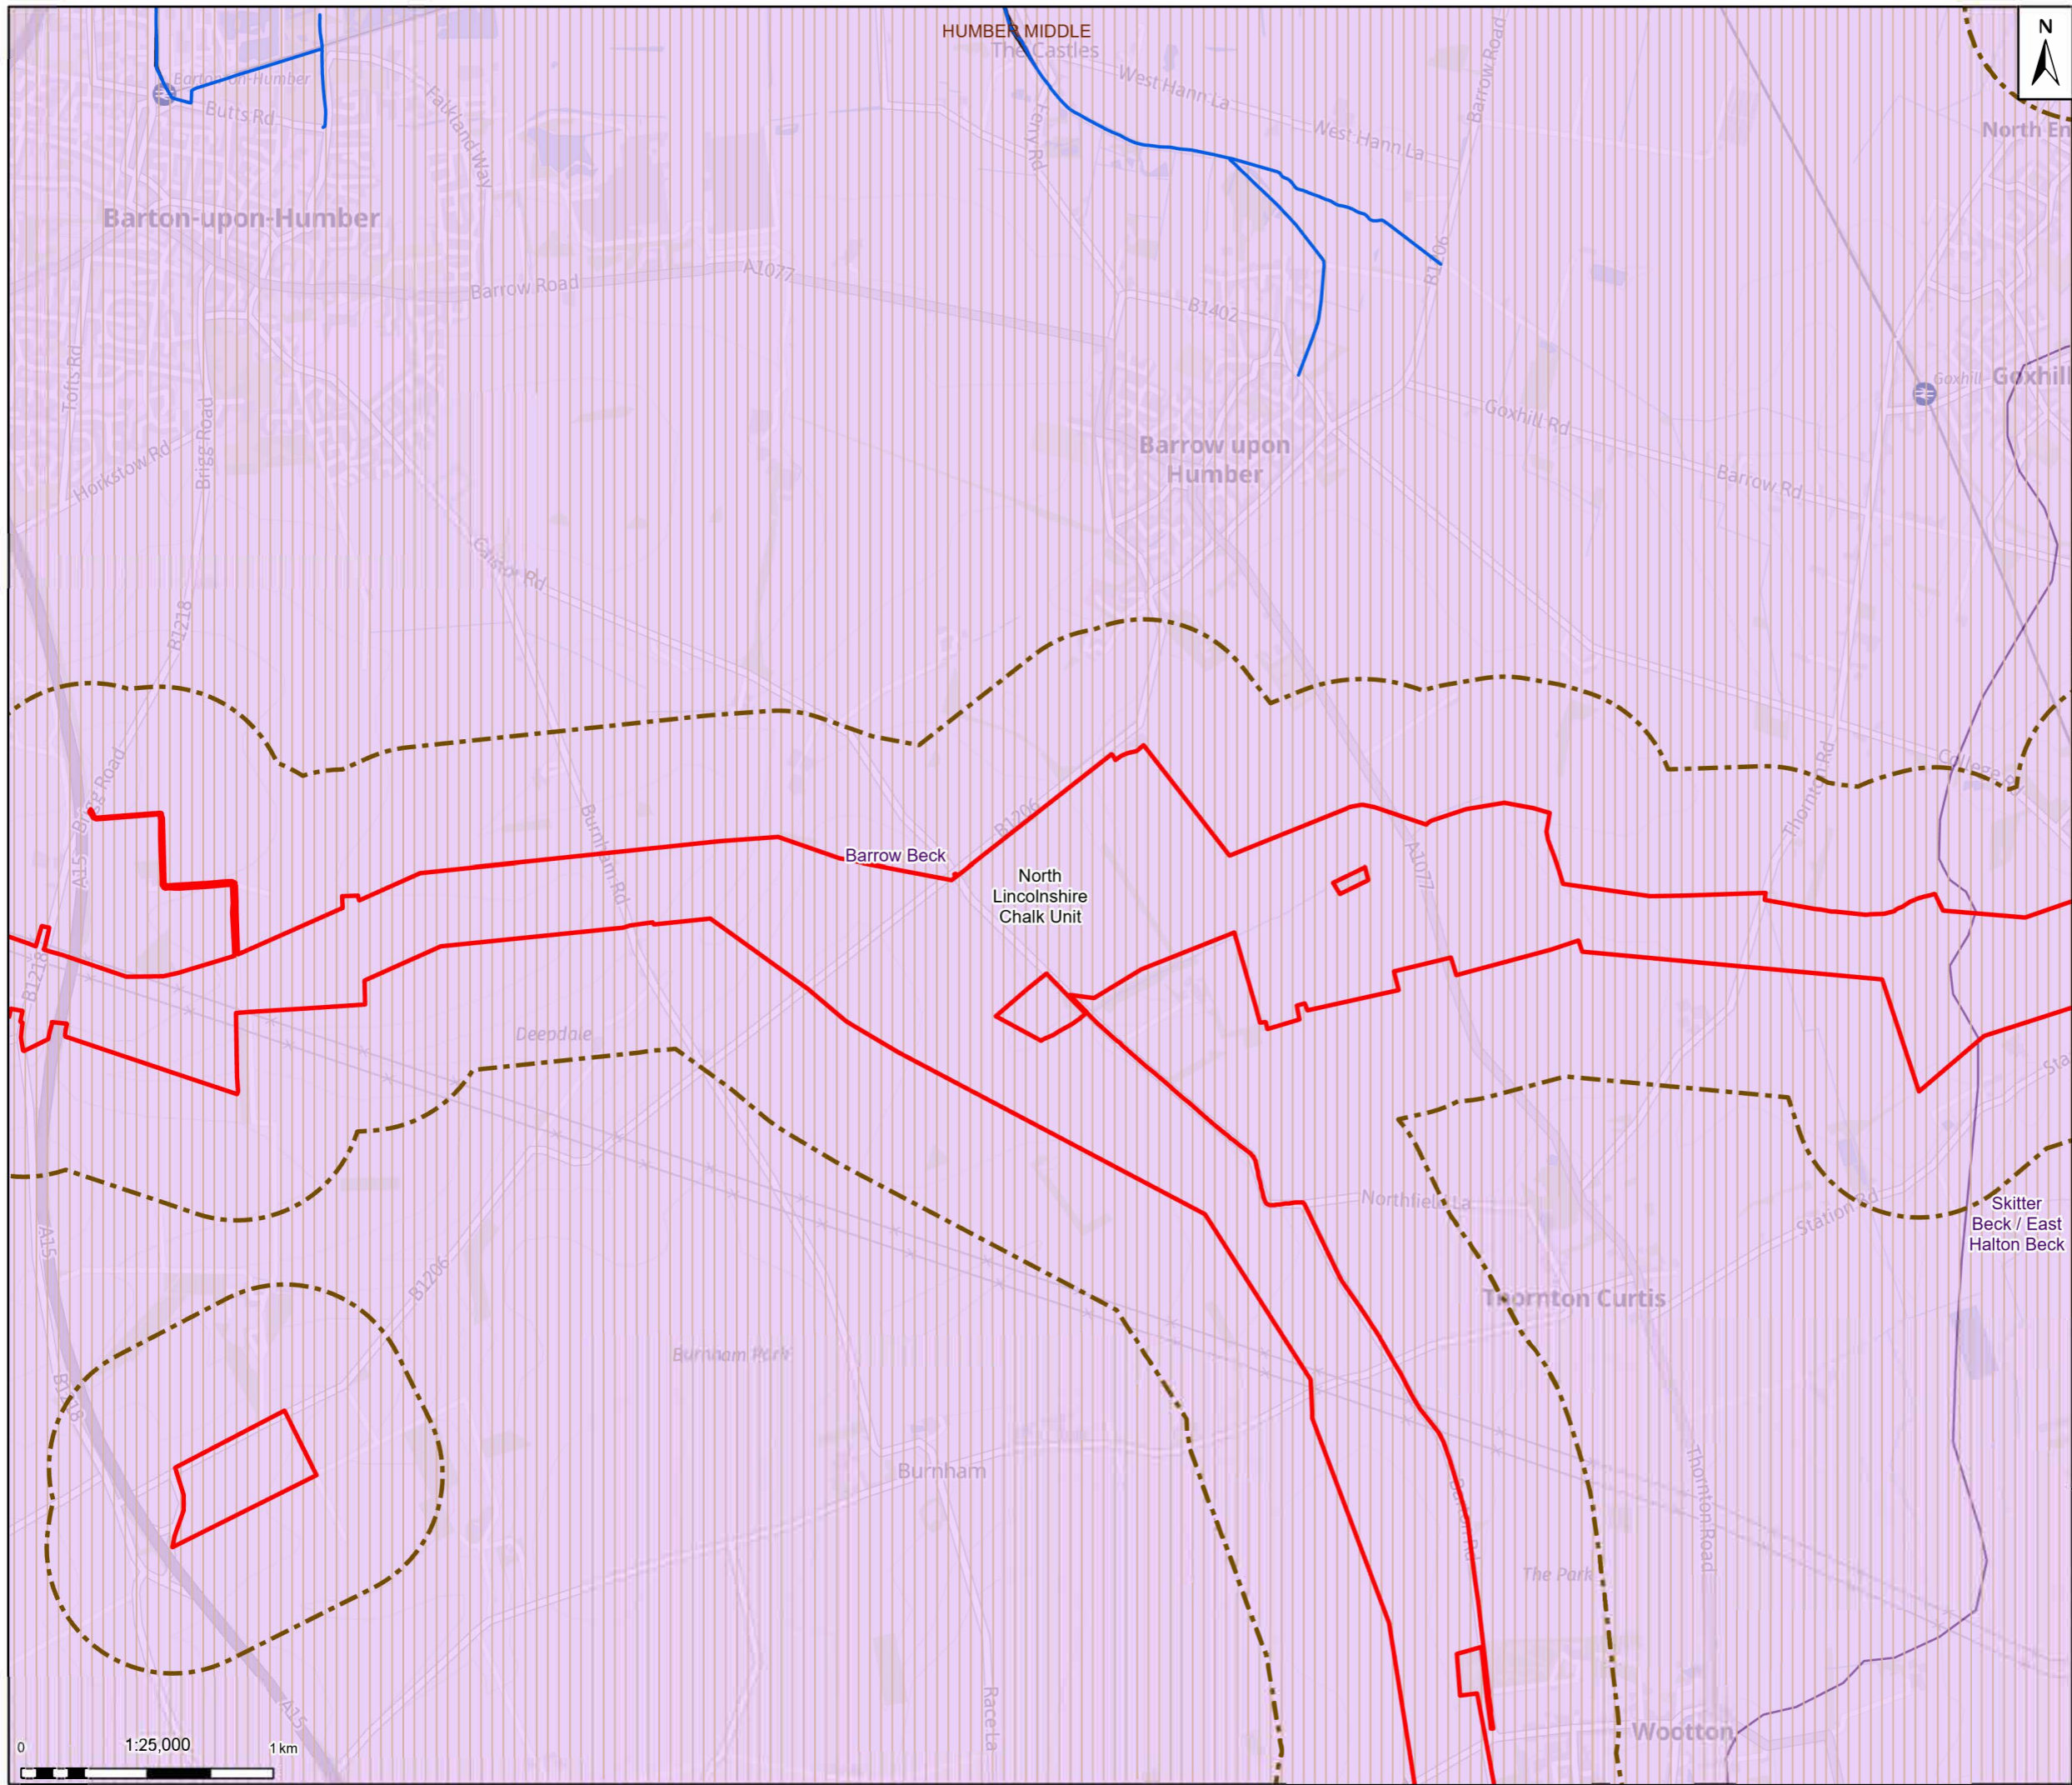

**Legend**

- Zone of Influence
  - Draft Order Limits (Red outline)
  - 500m study area (Dashed green line)
  - Statutory main river (Blue line)
- Water Framework Directive- Groundwater Bodies (Light blue shaded area)
- Water Framework Directive- River Water Body Catchments (Light purple shaded area)
- Water Framework Directive- Transitional and Coastal Water Bodies (Dotted pattern)

Note: Contains OS data © Crown Copyright and database right 2025  
Contains data from OS Zoomstack



Rev	Date	Description	Drawn	Check	Approv
01	30/09/25	INITIAL ISSUE	MB	MM	JC

Client:

**PROJECT: HUMBER CARBON CAPTURE PIPELINE**

**Site:** Humber

**Client:** Nat. Zero North Sea Storage Limited  
Chatsway Road  
Sudbury On Thames  
Middlesex  
United Kingdom  
TW16 7BP


Registered office: 80Fen, 80 Fenchurch Street, London EC3M 4BY  
Coordinating Office: 5th Floor, 401 Faraday Street, Warrington WA3 6GA  
www.arcadis.com

Title: **Figure 18.4**  
**Water Framework Directive Waterbodies**  
Page 8 of 15

Designed	L.D.	Date: 30 SEP 25	Signed
Drawn	M.B.	Date: 30 SEP 25	Signed
Checked	M.M.	Date: 30 SEP 25	Signed
Approved	J.C.	Date: 30 SEP 25	Signed
Scale:	1:25,000	Datum:	AOD
Original Size:	A3	Grid:	OS
Suitability Code:	S2	Project Number:	30181090

Suitability Description: **For Information**

Drawing Number: 10607856-ARC-EGN-ZZ-DR-ZZ-00096-S2  
Revision: **P01**

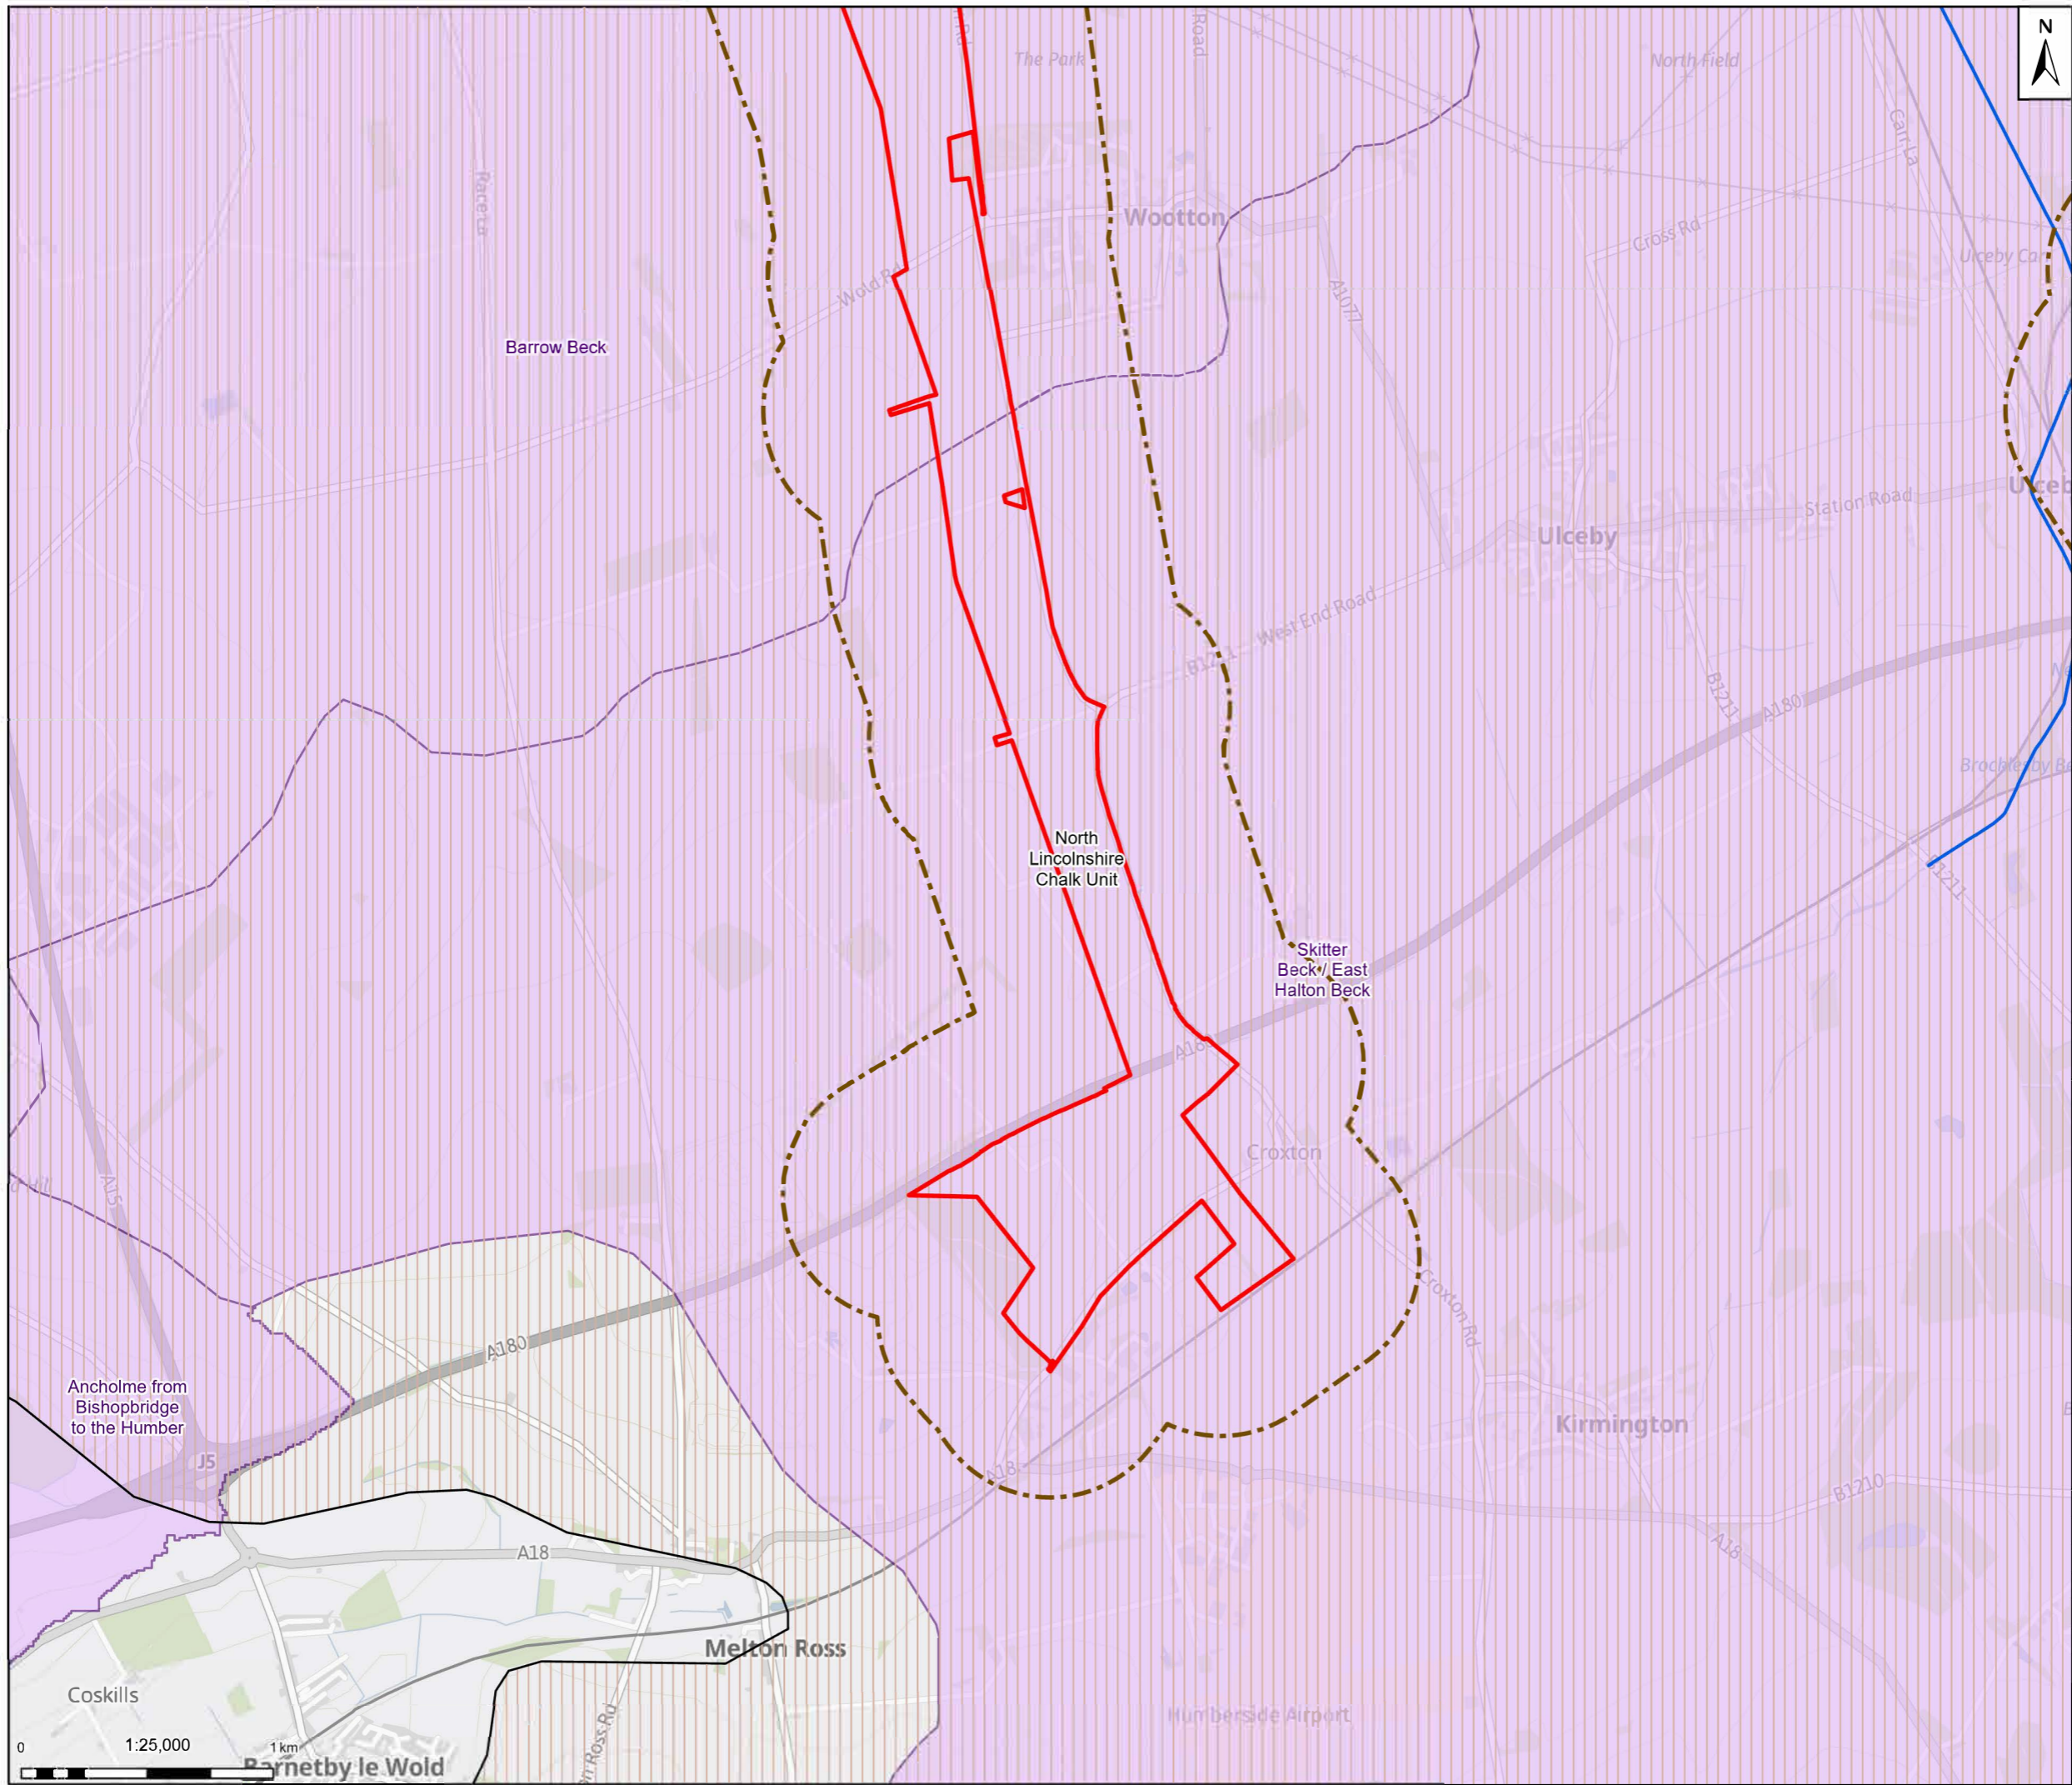

**Legend**

Zone of Influence

- Draft Order Limits
- 500m study area
- Statutory main river
- Water Framework Directive-Groundwater Bodies
- Water Framework Directive- River Water Body Catchments

Note: Contains OS data © Crown Copyright and database right 2025  
Contains data from OS Zoonstock



Rev	Date	Description	Drawn	Check	Approv
01	30/09/25	INITIAL ISSUE	MB	MM	JC

Client:

**Northern Endurance Partnership**

**PROJECT: HUMBER CARBON CAPTURE PIPELINE**

Site: Humber

Client: Nat. Zero North Sea Storage Limited  
Chatsay Road  
Sudbury On Thames  
Middlesex  
United Kingdom  
TW16 7BP

**ARCADIS**


Registered office: 80Fen, 80 Fenchurch Street, London EC3M 4BY  
Coordinating Office: 5th Floor, 401 Faraday Street, Warrington WA3 6GA  
www.arcadis.com


Title: **Figure 18.4 Water Framework Directive Waterbodies Page 9 of 15**

Designed	L.D.	Date: 30 SEP 25	Signed
Drawn	M.B.	Date: 30 SEP 25	Signed
Checked	M.M.	Date: 30 SEP 25	Signed
Approved	J.C.	Date: 30 SEP 25	Signed
Scale:	1:25,000	Datum:	AOD
Original Size:	A3	Grid:	OS
Suitability Code:	S2	Project Number:	30181090

Suitability Description: **For Information**

Drawing Number: 10607856-ARC-EGN-ZZ-DR-ZZ-00096-S2  
Revision: P01

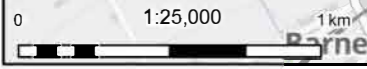

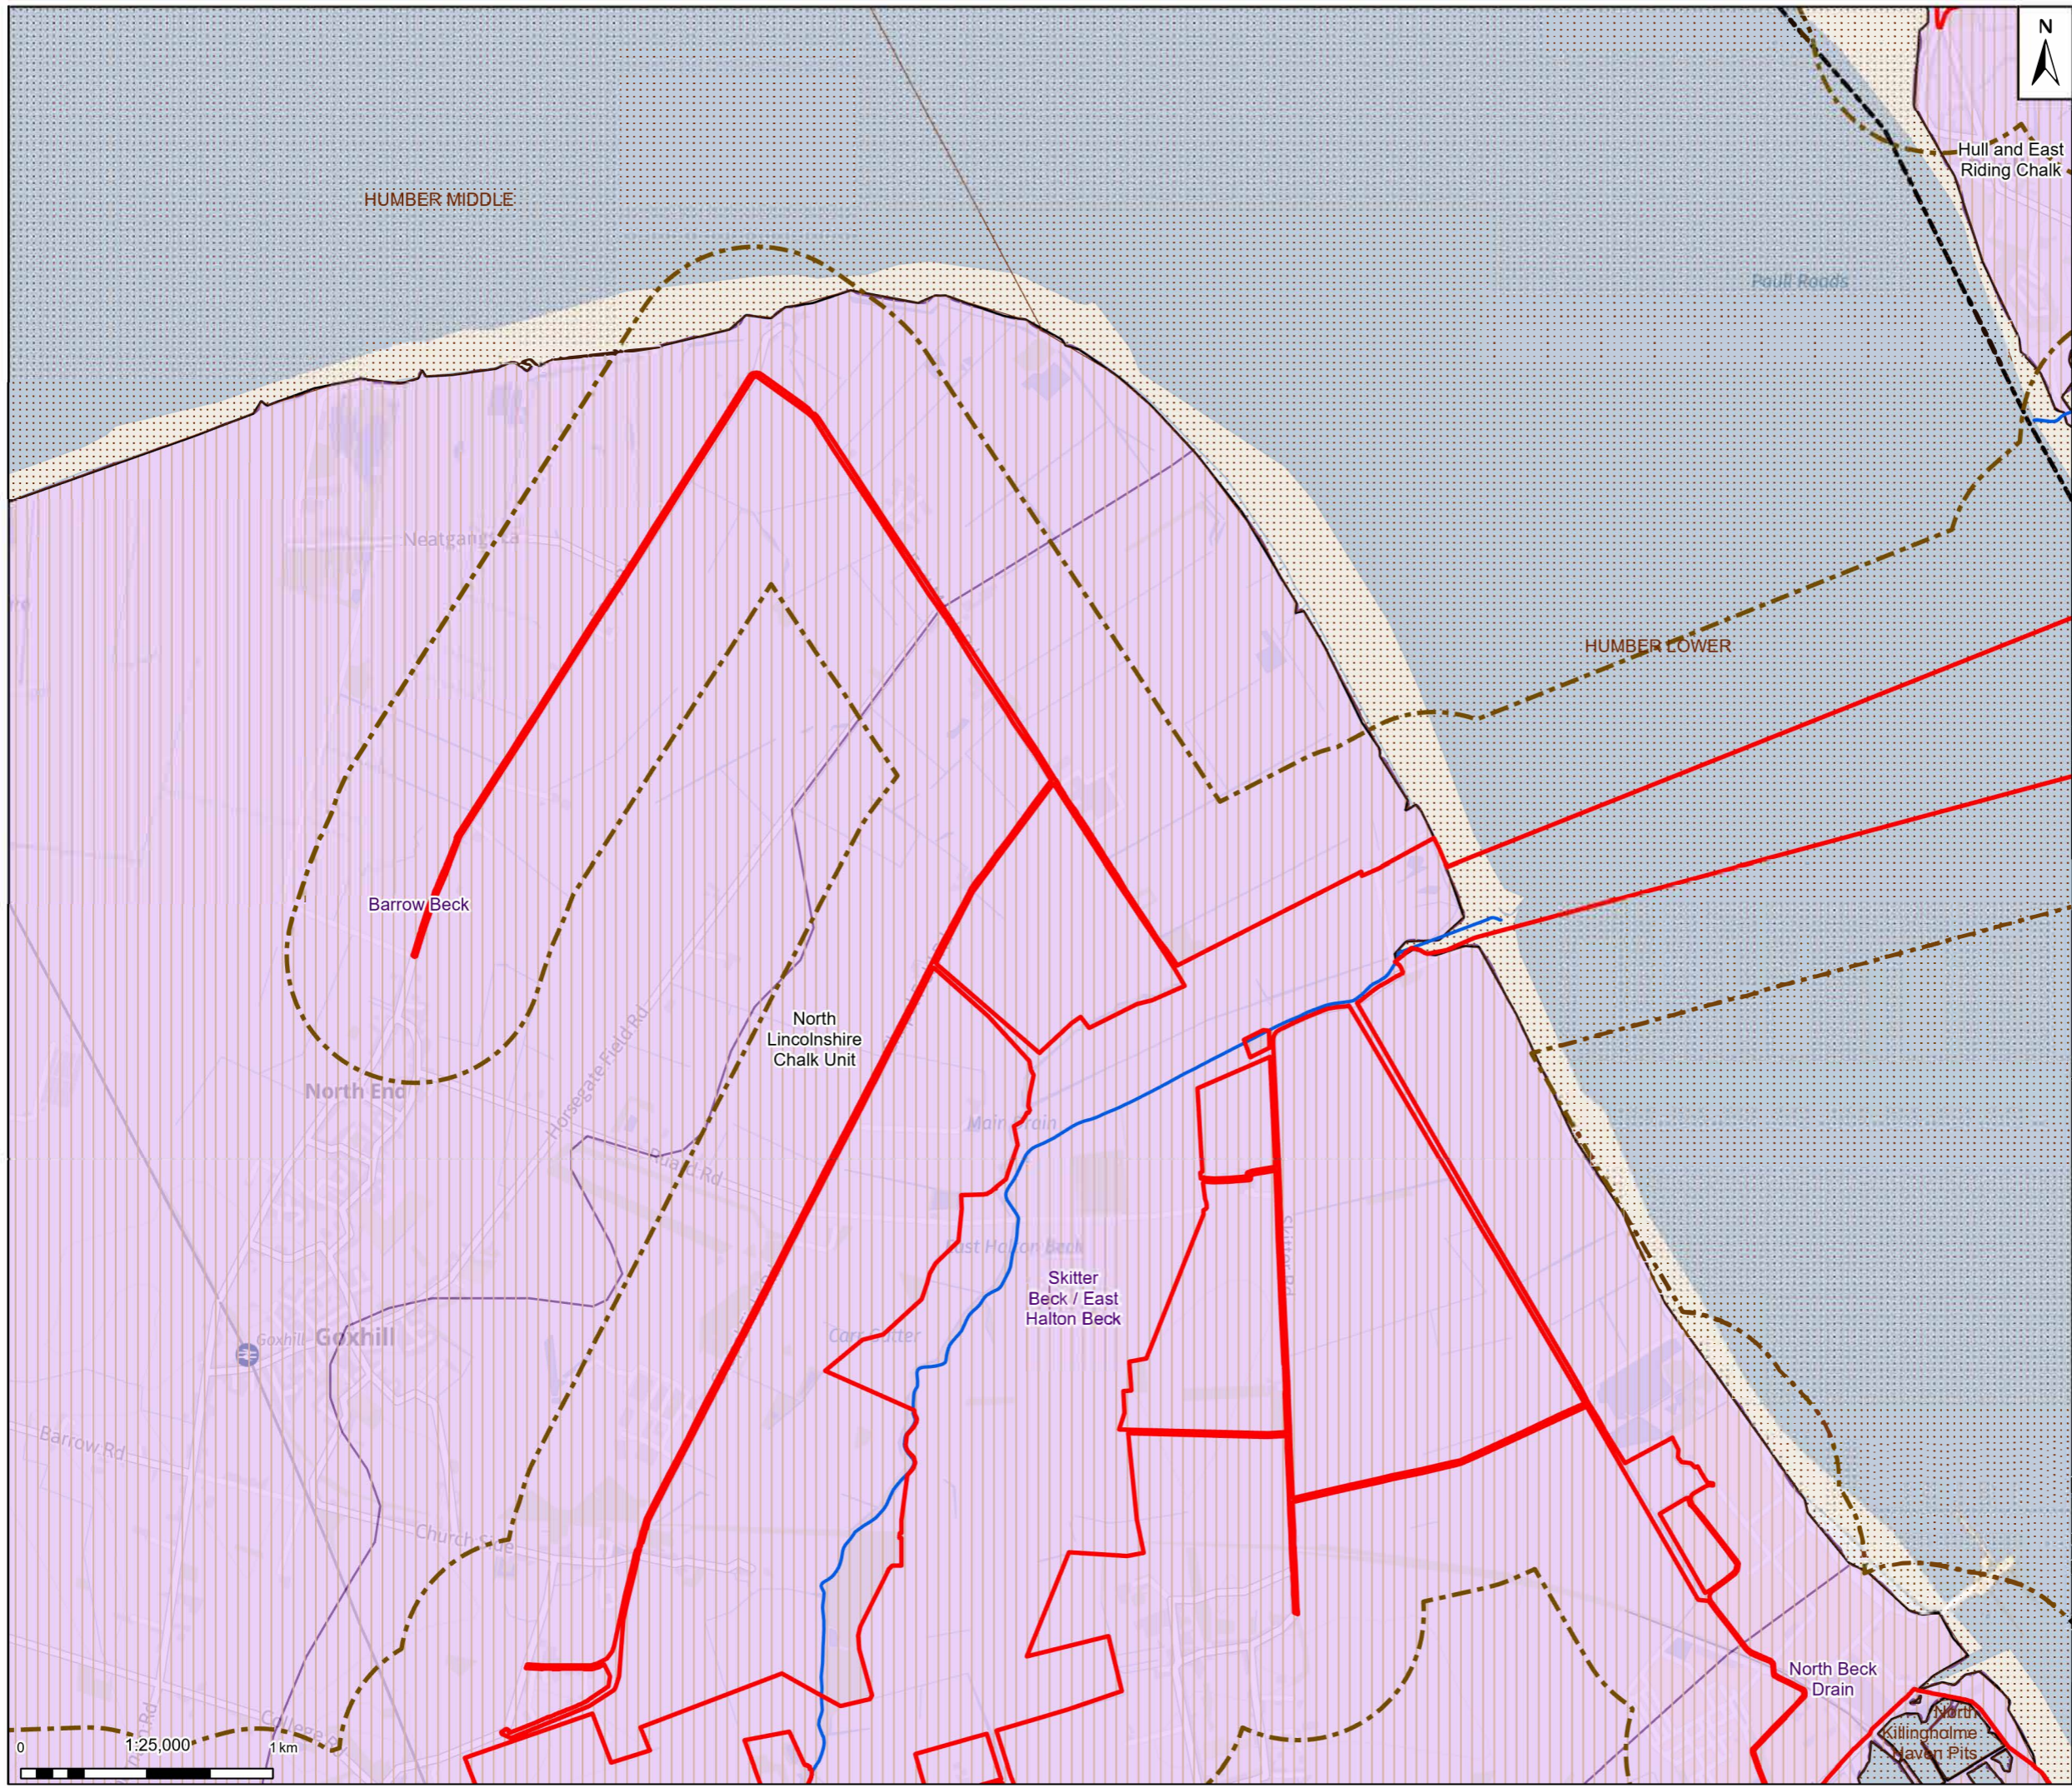

**Legend**

Zone of Influence

- Draft Order Limits
- 500m study area
- Statutory main river
- Water Framework Directive- Groundwater Bodies
- Water Framework Directive- River Water Body Catchments
- Water Framework Directive- Transitional and Coastal Water Bodies

Note: Contains OS data © Crown Copyright and database right 2025  
Contains data from OS Zoonstack



Rev	Date	Description	Drawn	Check	Approv
01	30/09/25	INITIAL ISSUE	MB	MM	JC

Client:

**Northern Endurance Partnership**

**PROJECT: HUMBER CARBON CAPTURE PIPELINE**

Site: Humber

Client: Net Zero North Sea Storage Limited  
Chartsey Road  
Surbury On Thames  
Middlesex  
United Kingdom  
TW16 7BP

**ARCADIS**


Registered office: 80Fen, 80 Fenchurch Street, London EC3M 4BY  
Coordinating Office: 5th Floor, 401 Faraday Street, Warrington WA3 6GA  
www.arcadis.com

Title: **Figure 18.4**  
**Water Framework Directive Waterbodies**  
Page 10 of 15

Designed	L.D.	Date: 30 SEP 25	Signed
Drawn	M.B.	Date: 30 SEP 25	Signed
Checked	M.M.	Date: 30 SEP 25	Signed
Approved	J.C.	Date: 30 SEP 25	Signed
Scale:	1:25,000	Datum:	AOD
Original Size:	A3	Grid:	OS
Suitability Code:	S2	Project Number:	30181090

Suitability Description: **For Information**

Drawing Number: 10607856-ARC-EGN-ZZ-DR-ZZ-00096-S2  
Revision: P01

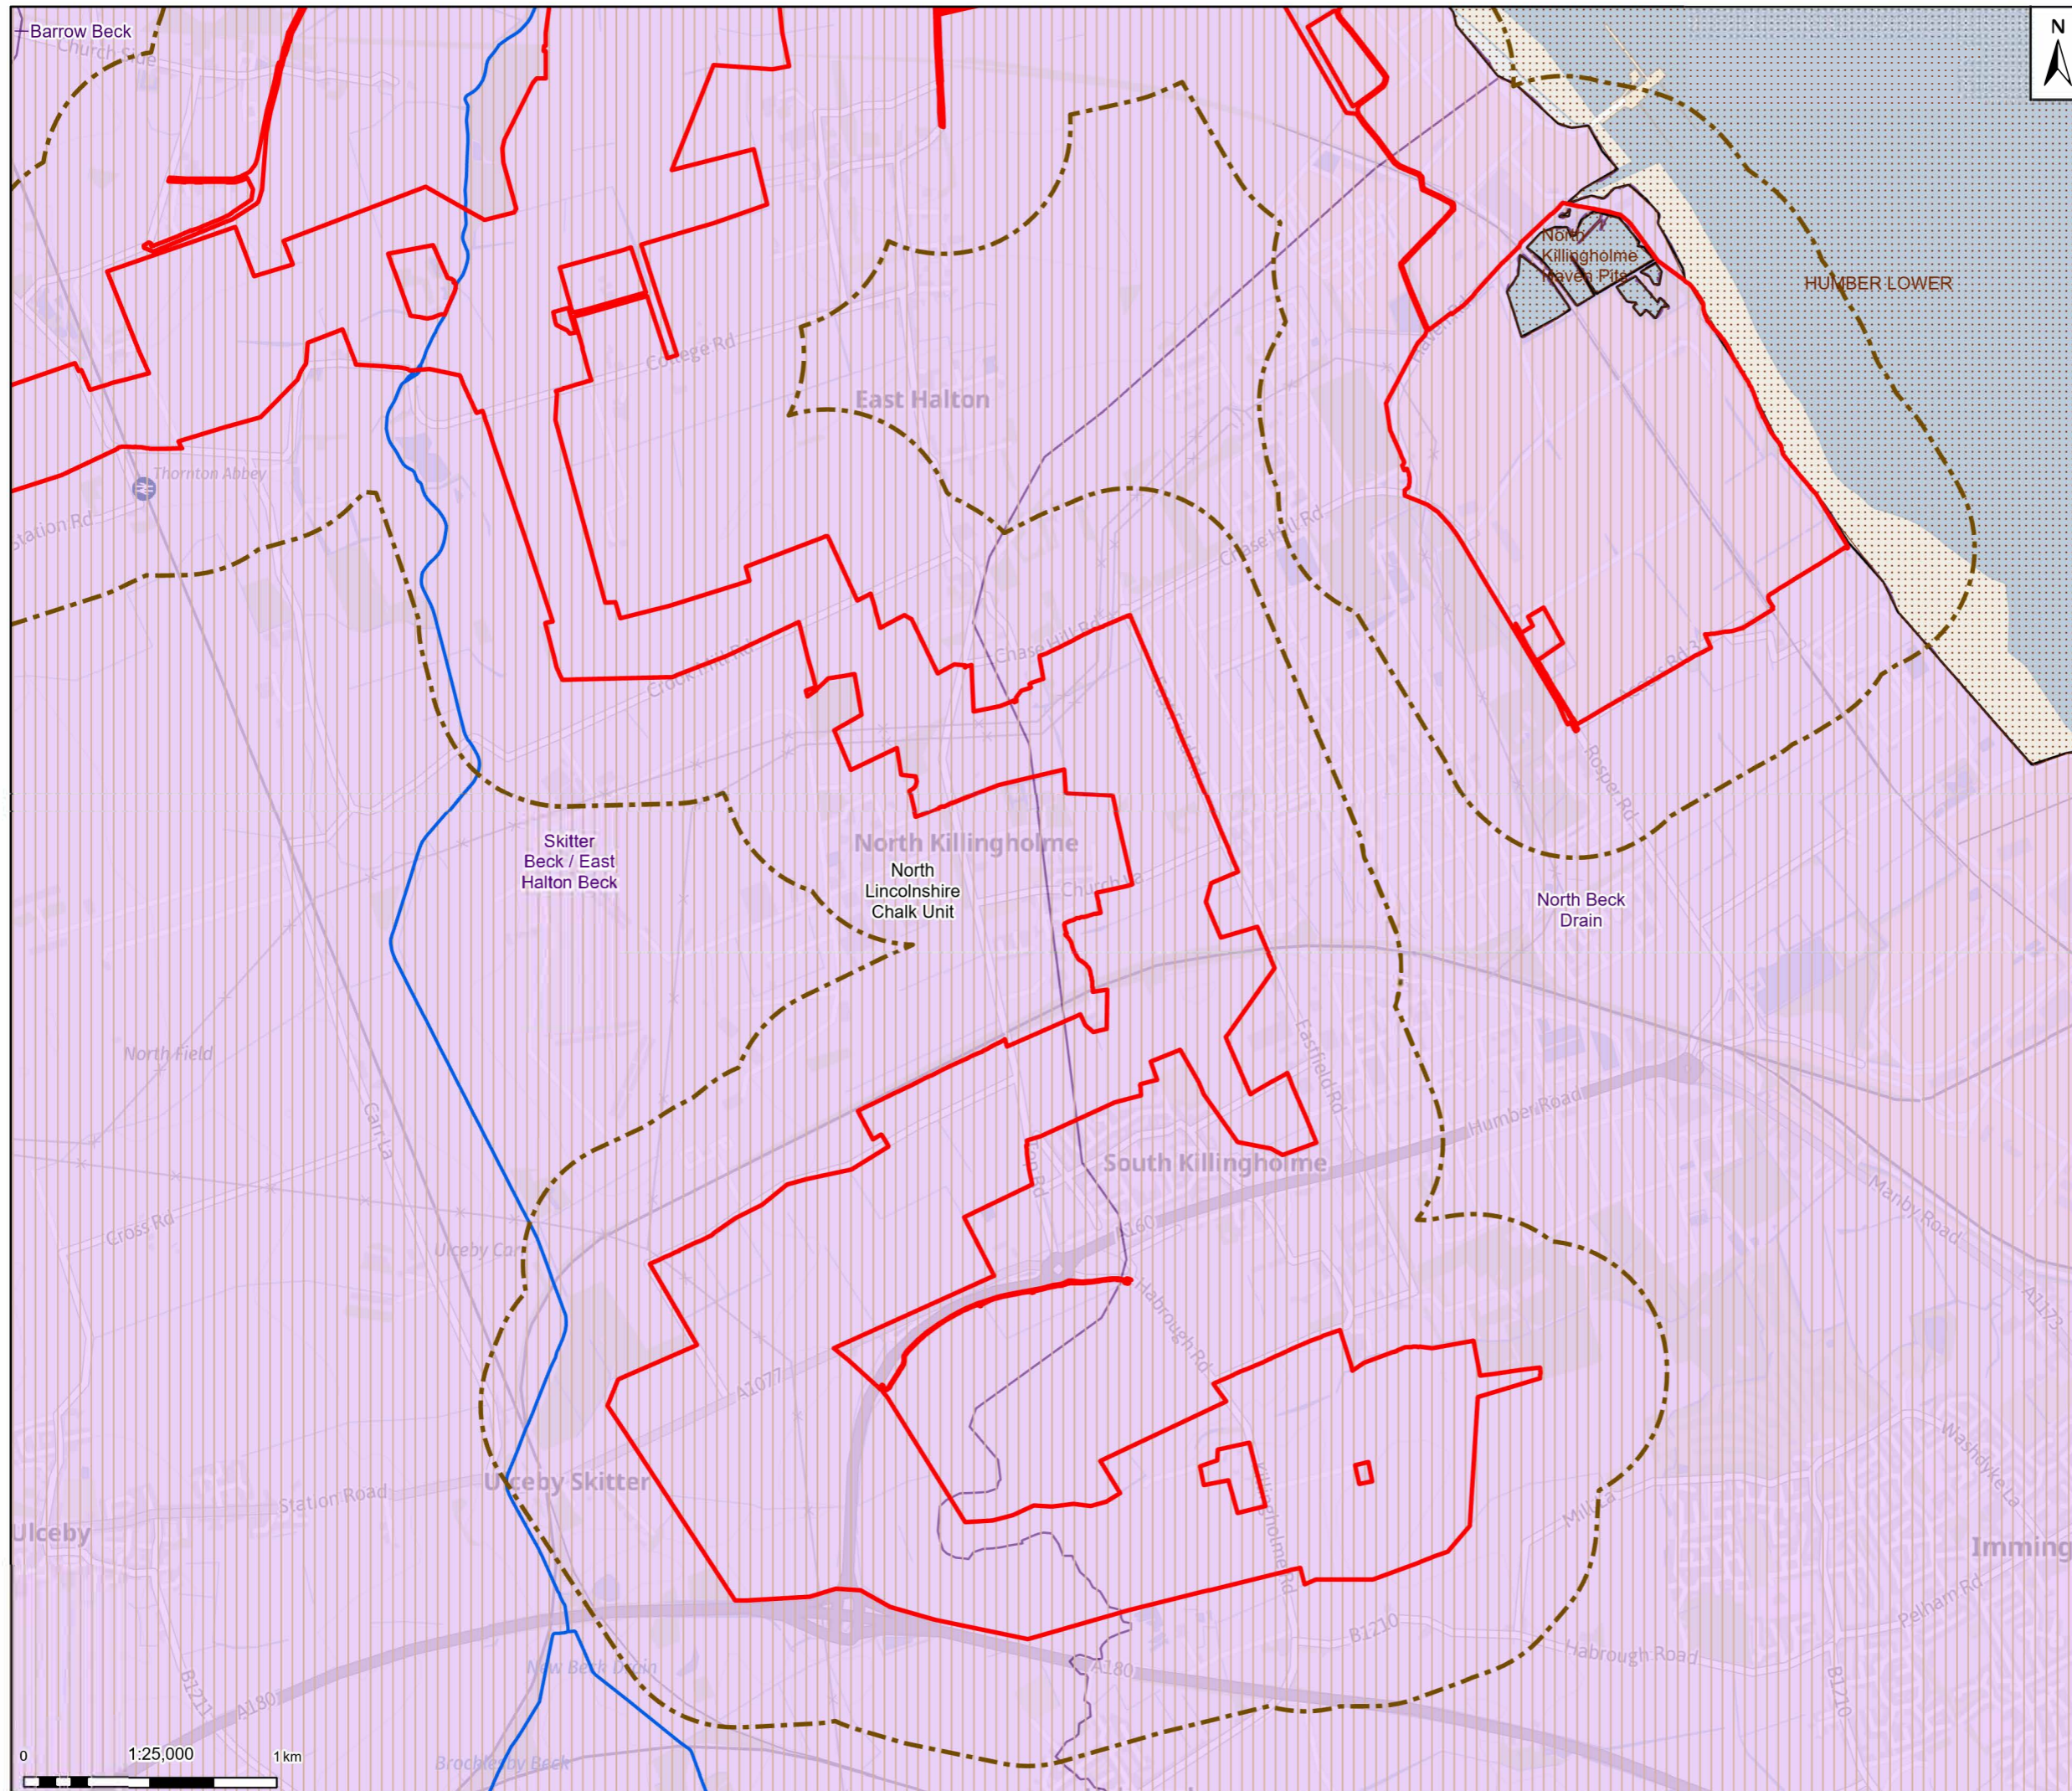

**Legend**

Zone of Influence


- Draft Order Limits
- 500m study area
- Statutory main river
- Water Framework Directive- Groundwater Bodies
- Water Framework Directive- River Water Body Catchments
- Water Framework Directive- Transitional and Coastal Water Bodies

Note: Contains OS data © Crown Copyright and database right 2025. Contains data from OS ZOOMSLACK.



Rev	Date	Description	Drawn	Check	Approv
01	30/09/25	INITIAL ISSUE	MB	MM	JC

Client:



**Northern Endurance Partnership**

**PROJECT:**  
HUMBER CARBON CAPTURE PIPELINE

**Site**

Humber

**Client**

Nat. Zero North Sea Storage Limited  
Chatsway Road  
Sudbury On Thames  
Middlesex  
United Kingdom  
TW16 7BP



Registered office:  
80Fen  
80 Fenchurch Street  
London  
EC3M 4BY

Coordinating Office:  
5th Floor  
401 Faraday Street  
Warrington  
WA3 6GA

www.arcadis.com


Title:

**Figure 18.4**  
**Water Framework Directive Waterbodies**  
Page 11 of 15

Designed	L.D.	Date	30 SEP 25	Signed
Drawn	M.B.	Date	30 SEP 25	Signed
Checked	M.M.	Date	30 SEP 25	Signed
Approved	J.C.	Date	30 SEP 25	Signed
Scale:	1:25,000	Datum:	AOD	
Original Size:	A3	Grid:	OS	
Suitability Code:	S2	Project Number:	30181090	

For Information

Drawing Number: 10607856-ARC-EGN-ZZ-DR-ZZ-00096-S2      Revision: P01

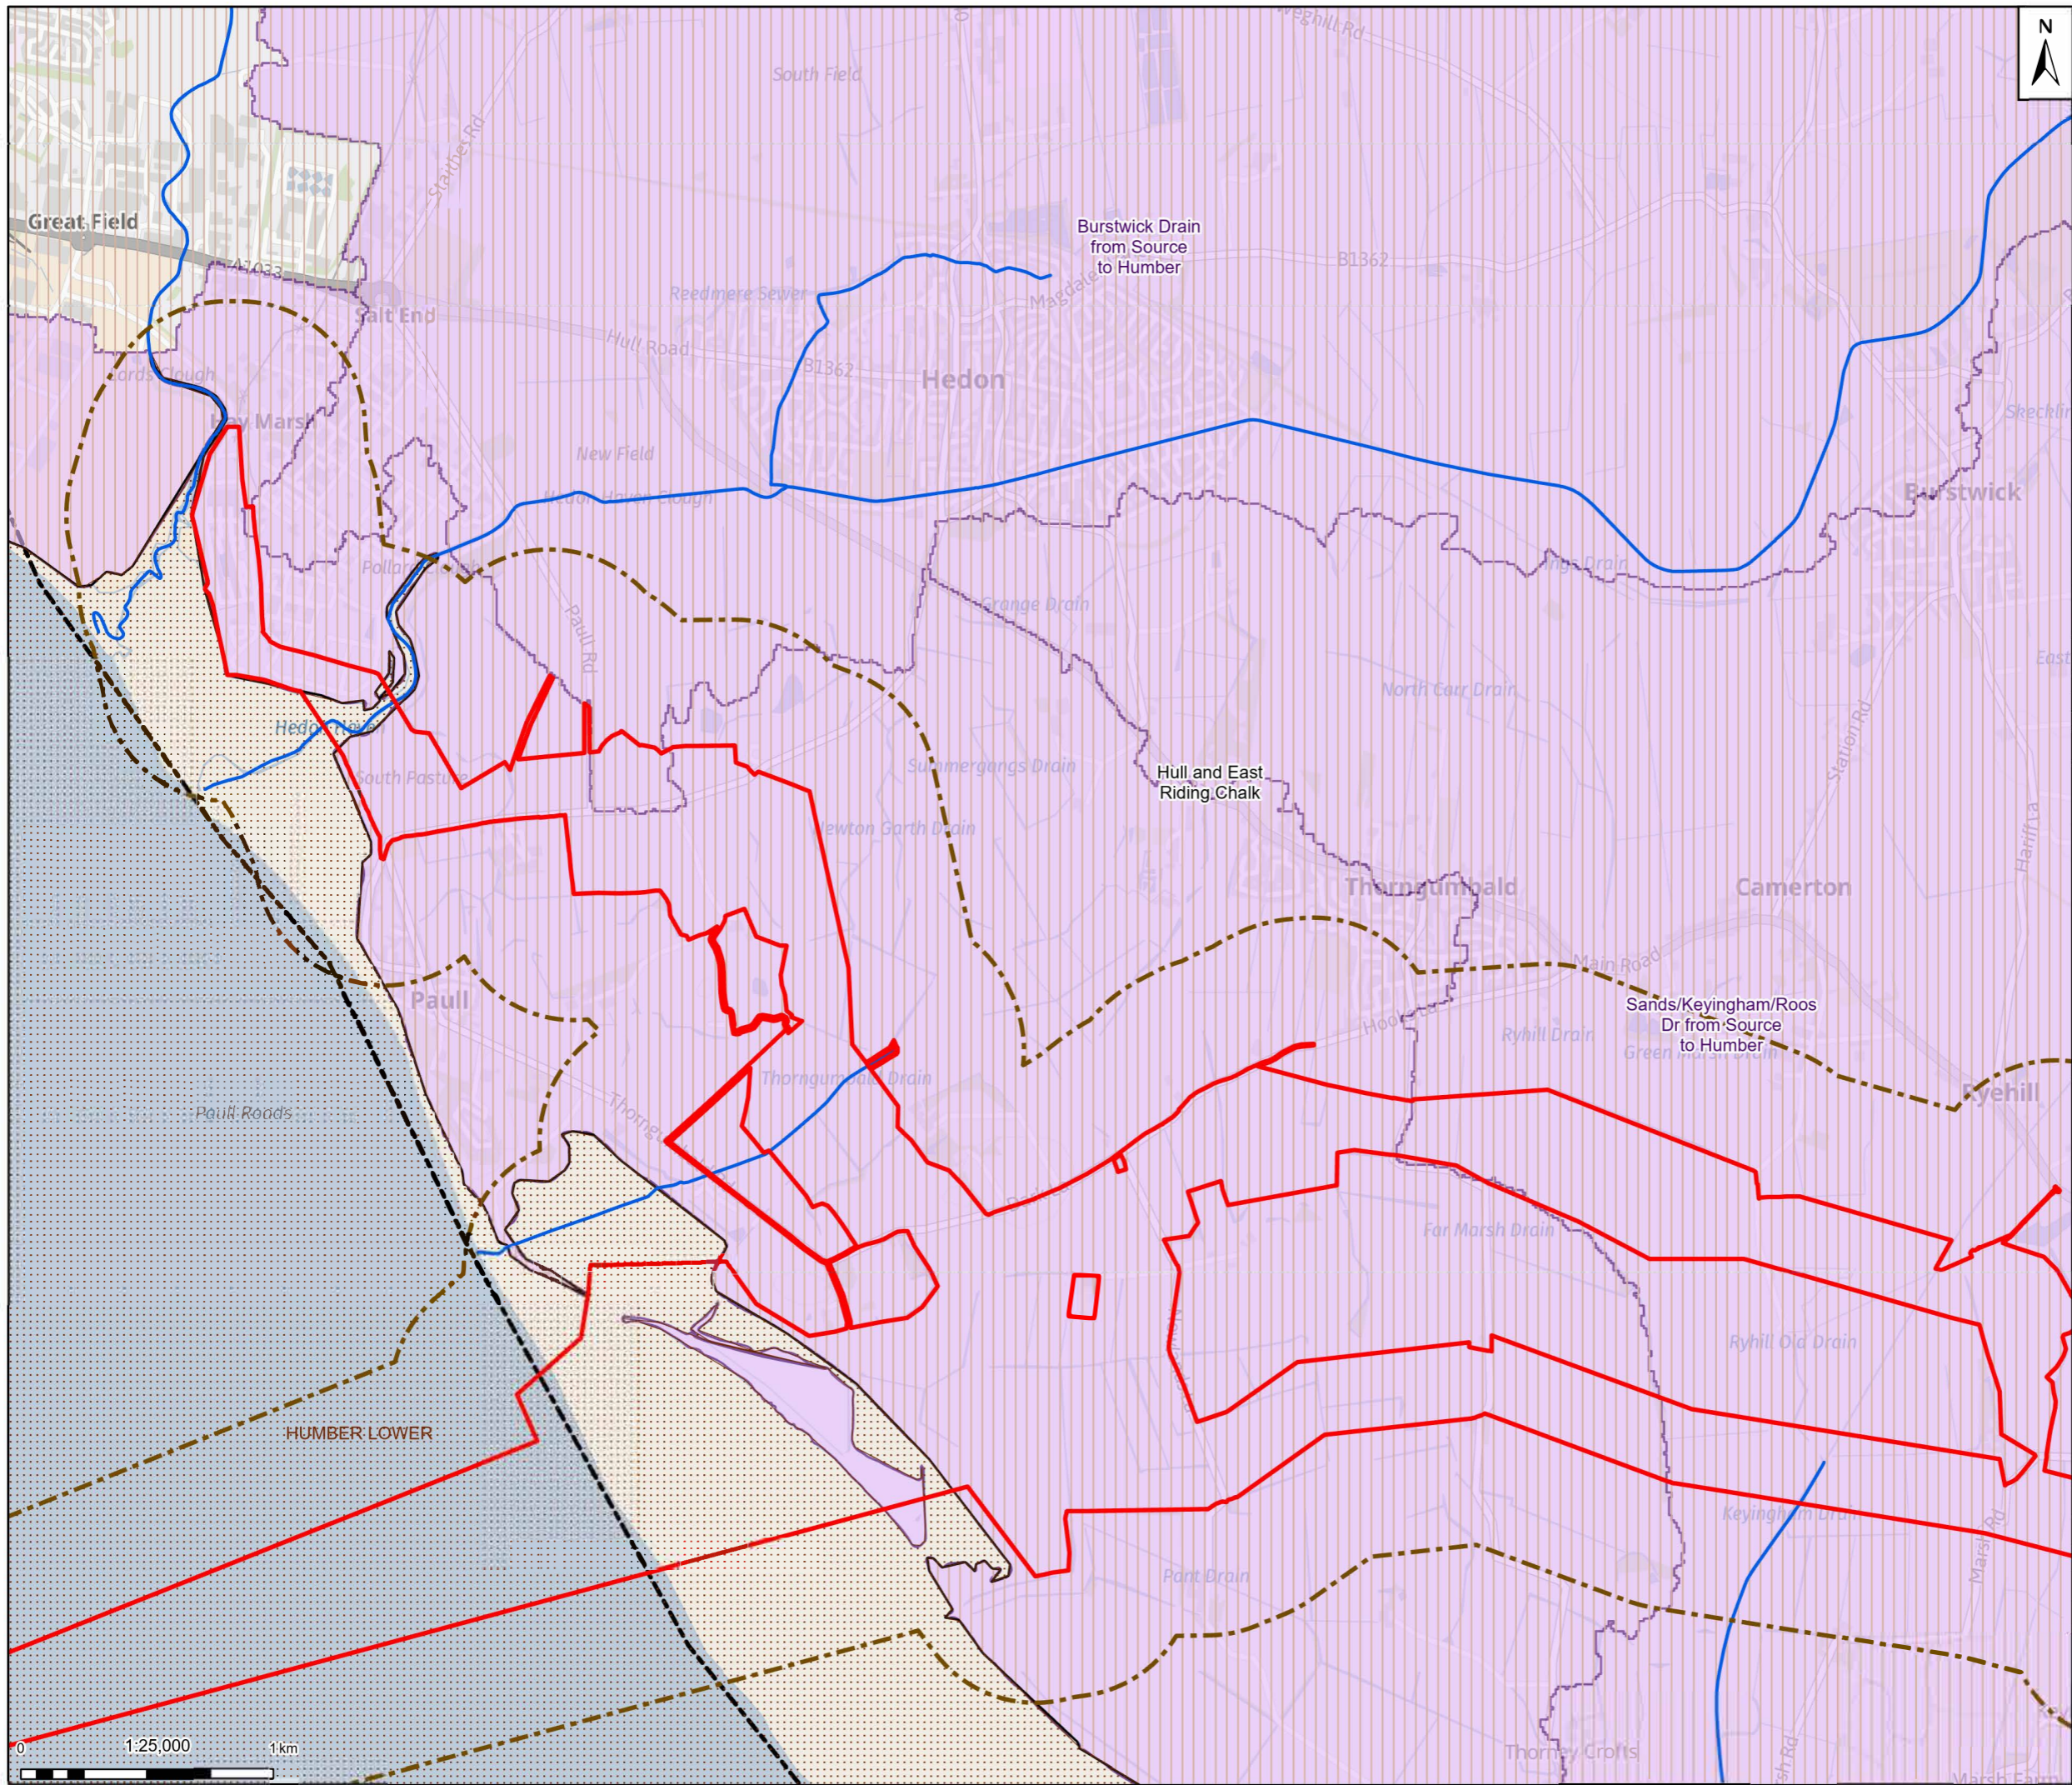


- Legend**
- Zone of Influence
  - Draft Order Limits
  - 500m study area
  - Statutory main river
  - Water Framework Directive- Groundwater Bodies
  - Water Framework Directive- River Water Body Catchments
  - Water Framework Directive- Transitional and Coastal Water Bodies

Note: Contains OS data © Crown Copyright and database right 2025. Contains data from OS Zoonstock.



Rev	Date	Description	Drawn	Check	Approv
01	30/09/25	INITIAL ISSUE	MB	MM	JC

Client:



**Northern Endurance Partnership**

**PROJECT:**  
HUMBER CARBON CAPTURE PIPELINE

**Site**

Humber

**Client**

Nat. Zero North Sea Storage Limited  
Chatsway Road  
Sudbury On Thames  
Middlesex  
United Kingdom  
TW16 7BP



**Registered office:**  
80 Fen  
80 Fenchurch Street  
London  
EC3M 4BY

**Coordinating Office:**  
5th Floor  
401 Faraday Street  
Warrington  
WA3 6GA

www.arcadis.com


Title:


**Figure 18.4**  
**Water Framework Directive Waterbodies**  
Page 12 of 15

Designed	L.D.	Date	30 SEP 25	Signed
Drawn	M.B.	Date	30 SEP 25	Signed
Checked	M.M.	Date	30 SEP 25	Signed
Approved	J.C.	Date	30 SEP 25	Signed
Scale:	1:25,000	Datum:	AOD	
Original Size:	A3	Grid:	OS	
Suitability Code:	S2	Project Number:	30181090	

Suitability Description: For Information

Drawing Number: 10607856-ARC-EGN-ZZ-DR-ZZ-00096-S2      Revision: P01

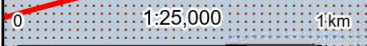

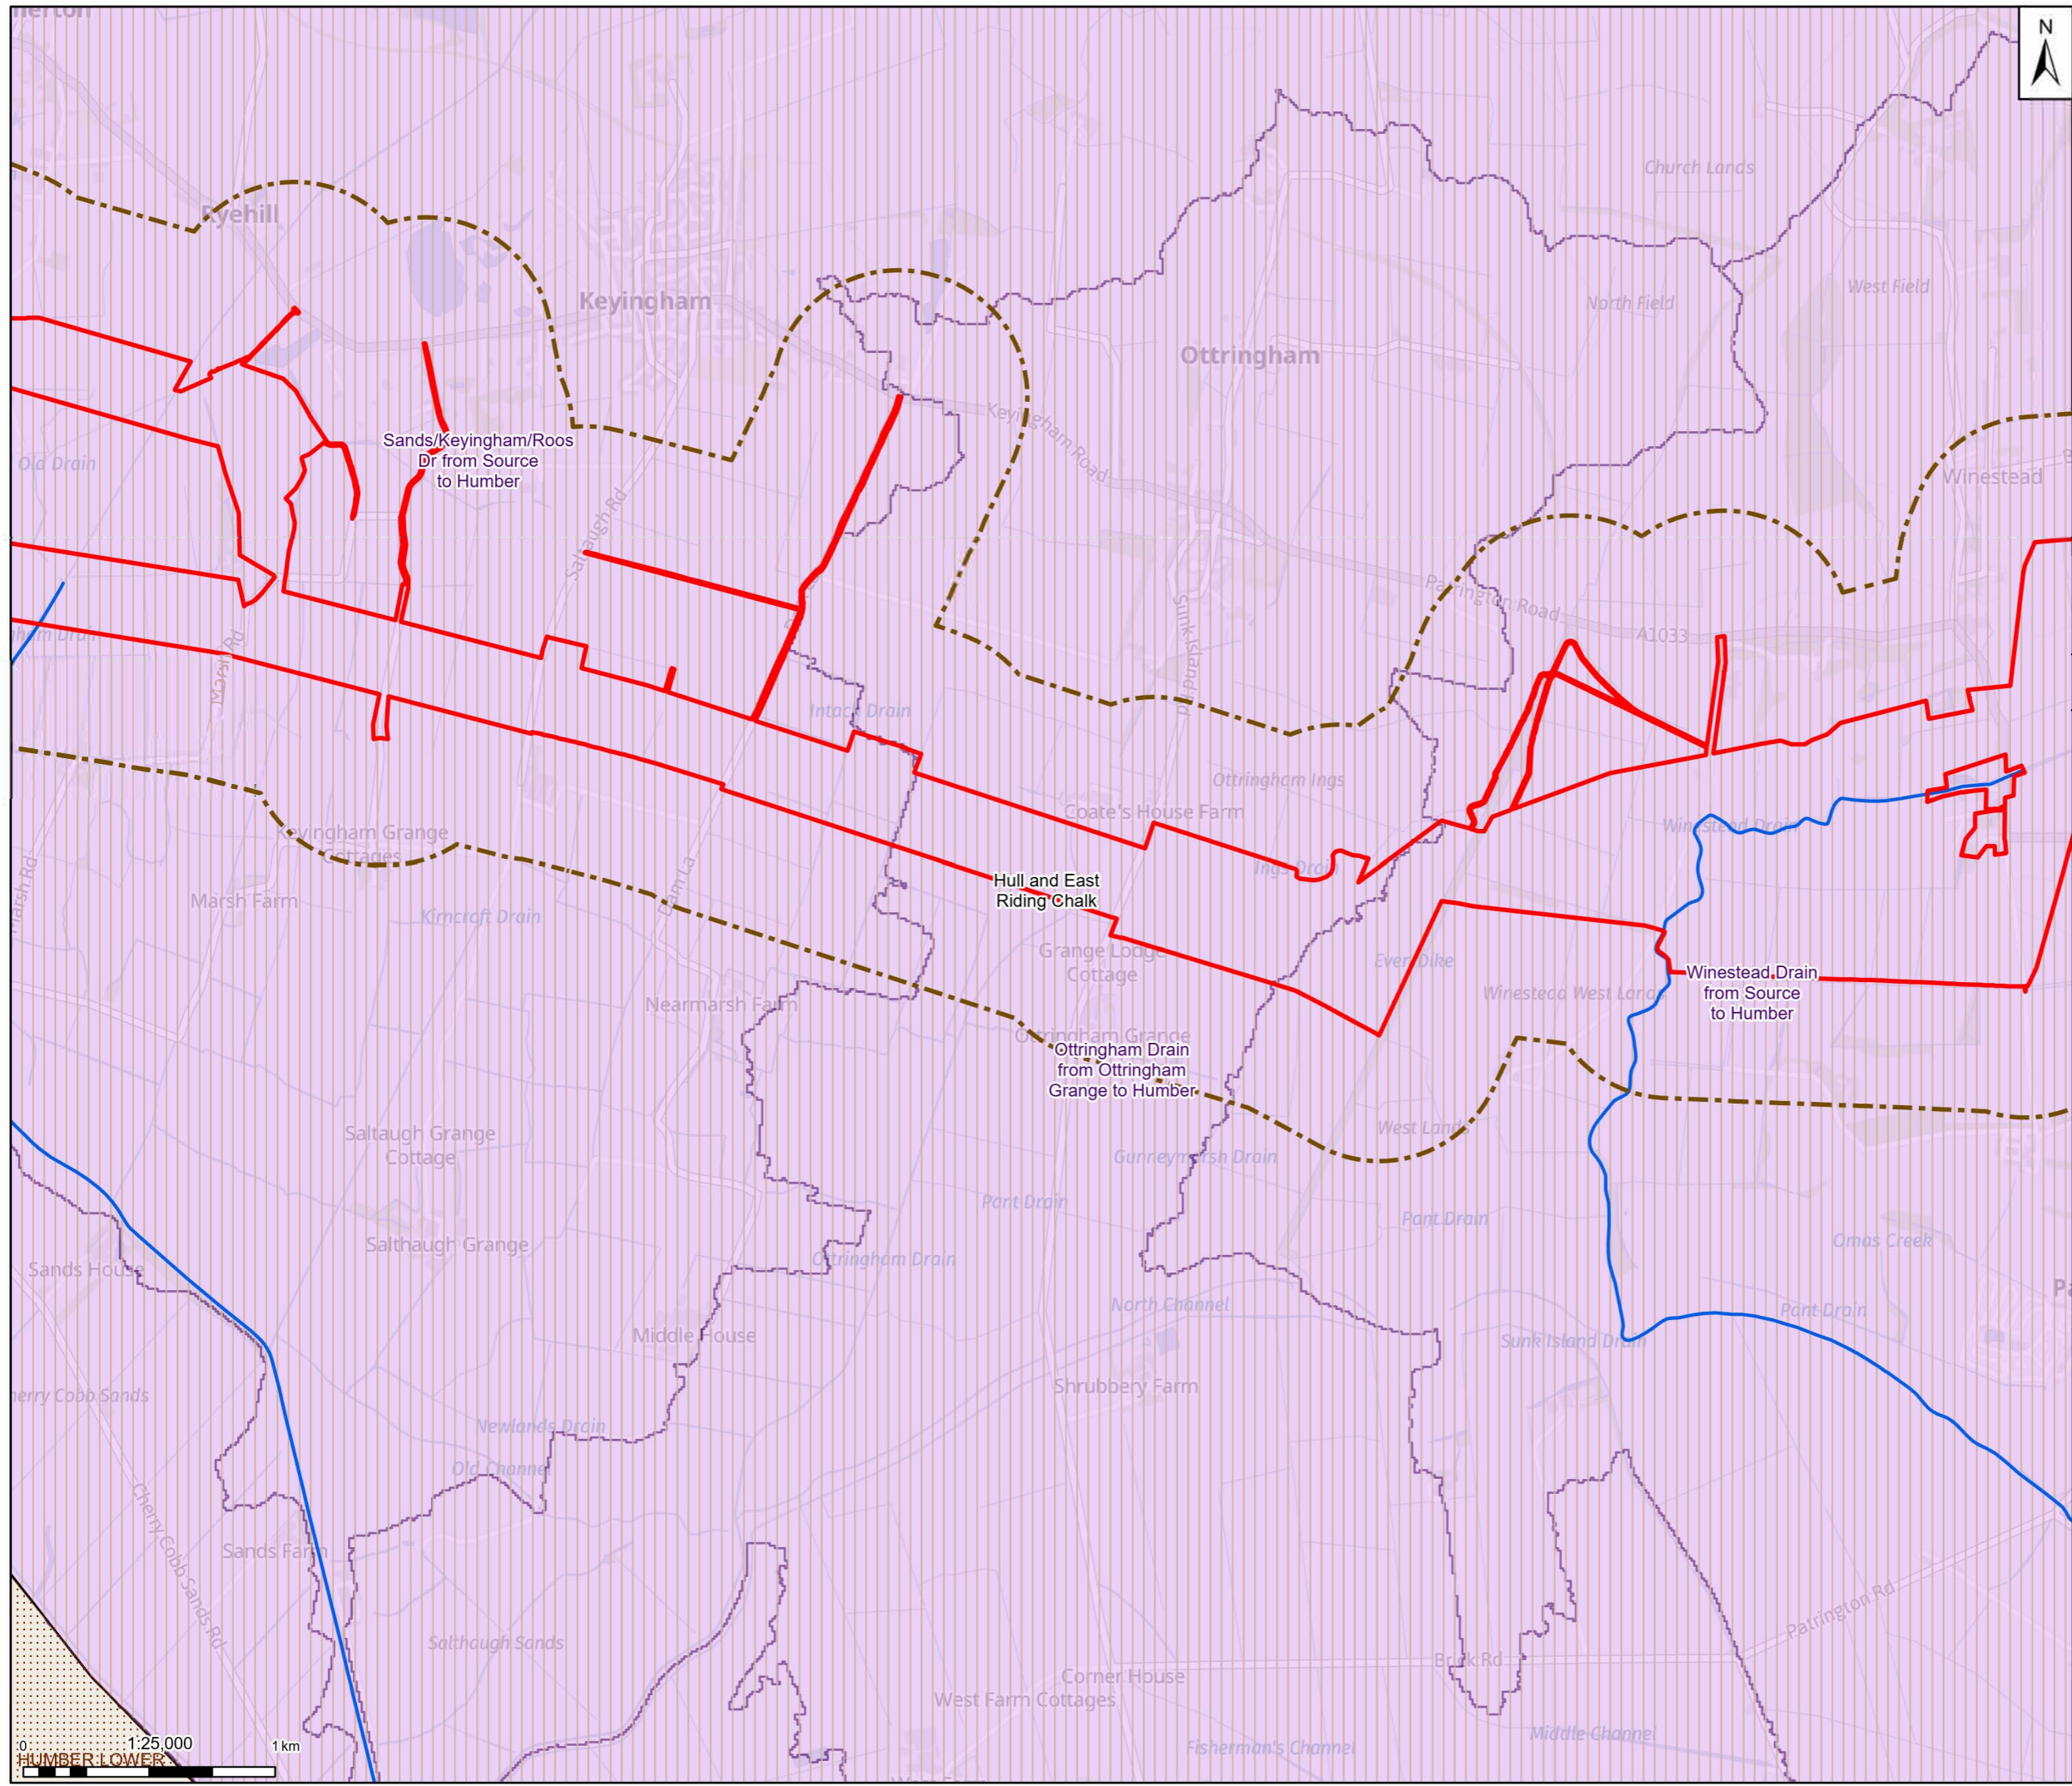

**Legend**

- Zone of Influence
- Draft Order Limits
- 500m study area
- Statutory main river
- Water Framework Directive- Groundwater Bodies
- Water Framework Directive- River Water Body Catchments
- Water Framework Directive- Transitional and Coastal Water Bodies

Note: Contains OS data © Crown Copyright and database right 2025. Contains data from OS Zoomstack.



Rev	Date	Description	Drawn	Check	Approv
01	30/09/25	INITIAL ISSUE	MB	MM	JC

Client:

**Northern Endurance Partnership**

**PROJECT: HUMBER CARBON CAPTURE PIPELINE**

Site: Humber

Client: Nat. Zero North Sea Storage Limited  
Chatsway Road  
Sudbury On Thames  
Middlesex  
United Kingdom  
TW16 7BP

**ARCADIS**

Registered office: 80Fen, 80 Fenchurch Street, London EC3M 4BY  
Coordinating Office: 5th Floor, 401 Faraday Street, Warrington WA3 6GA  
www.arcadis.com


Title: **Figure 18.4 Water Framework Directive Waterbodies Page 13 of 15**

Designed	L.D.	Date: 30 SEP 25	Signed
Drawn	M.B.	Date: 30 SEP 25	Signed
Checked	M.M.	Date: 30 SEP 25	Signed
Approved	J.C.	Date: 30 SEP 25	Signed
Scale:	1:25,000	Datum:	AOD
Original Size:	A3	Grid:	OS
Suitability Code:	S2	Project Number:	30181090

Suitability Description: **For Information**

Drawing Number: 10607856-ARC-EGN-ZZ-DR-ZZ-00096-S2  
Revision: **P01**

0 1:25,000 1 km  
HUMBER LOWER

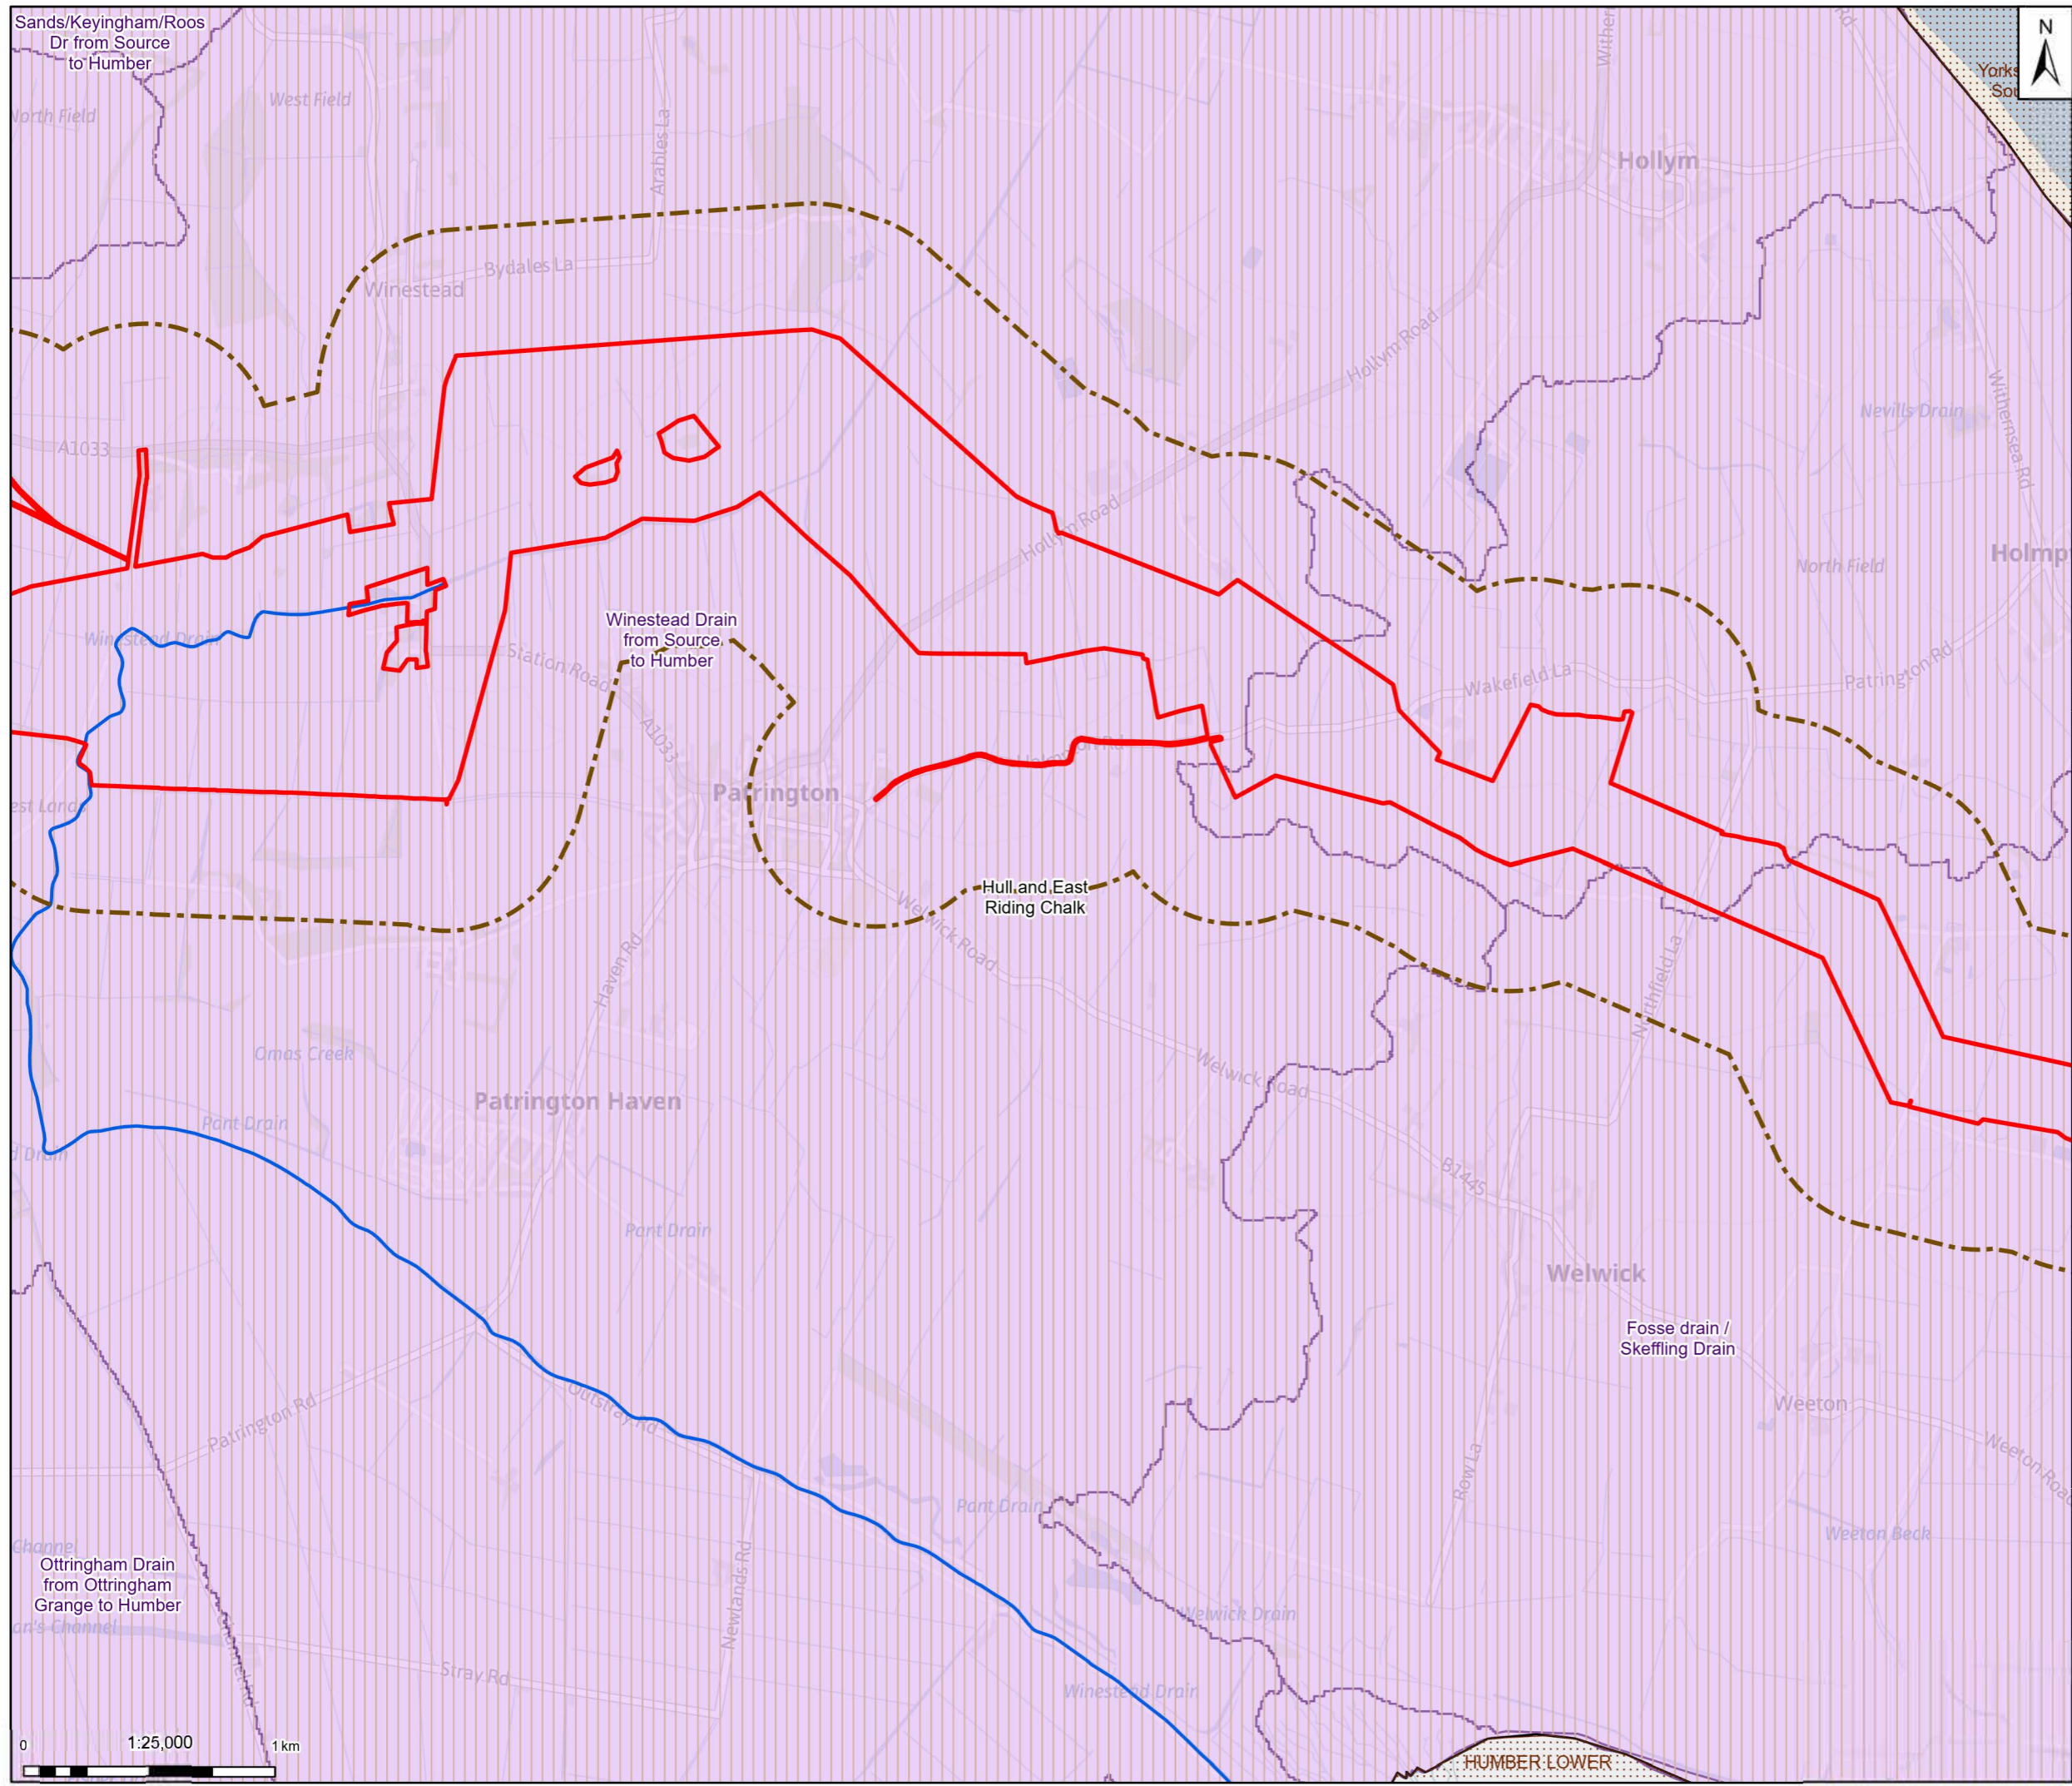

**Legend**

- Zone of Influence
- Draft Order Limits
- 500m study area
- Statutory main river
- Water Framework Directive-Groundwater Bodies
- Water Framework Directive- River Water Body Catchments
- Water Framework Directive- Transitional and Coastal Water Bodies

Note: Contains OS data © Crown Copyright and database right 2025  
Contains data from OS Zoonstock



Rev	Date	Description	Drawn	Check	Approv
01	30/09/25	INITIAL ISSUE	MB	MM	JC

Client:

**Northern Endurance Partnership**

**PROJECT: HUMBER CARBON CAPTURE PIPELINE**

**Site:** Humber

**Client:** Nat. Zero North Sea Storage Limited  
Chatsway Road  
Sudbury On Thames  
Middlesex  
United Kingdom  
TW16 7BP

**ARCADIS**


Registered office: 80Fen, 80 Fenchurch Street, London EC3M 4BY  
Coordinating Office: 5th Floor, 401 Faraday Street, Warrington WA3 6GA  
www.arcadis.com


Title: **Figure 18.4 Water Framework Directive Waterbodies Page 14 of 15**

Designed	L.D.	Date: 30 SEP 25	Signed
Drawn	M.B.	Date: 30 SEP 25	Signed
Checked	M.M.	Date: 30 SEP 25	Signed
Approved	J.C.	Date: 30 SEP 25	Signed
Scale:	1:25,000	Datum:	AOD
Original Size:	A3	Grid:	OS
Suitability Code:	S2	Project Number:	30181090

Suitability Description: **For Information**

Drawing Number: 10607856-ARC-EGN-ZZ-DR-ZZ-00096-S2  
Revision: P01

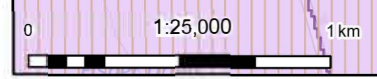

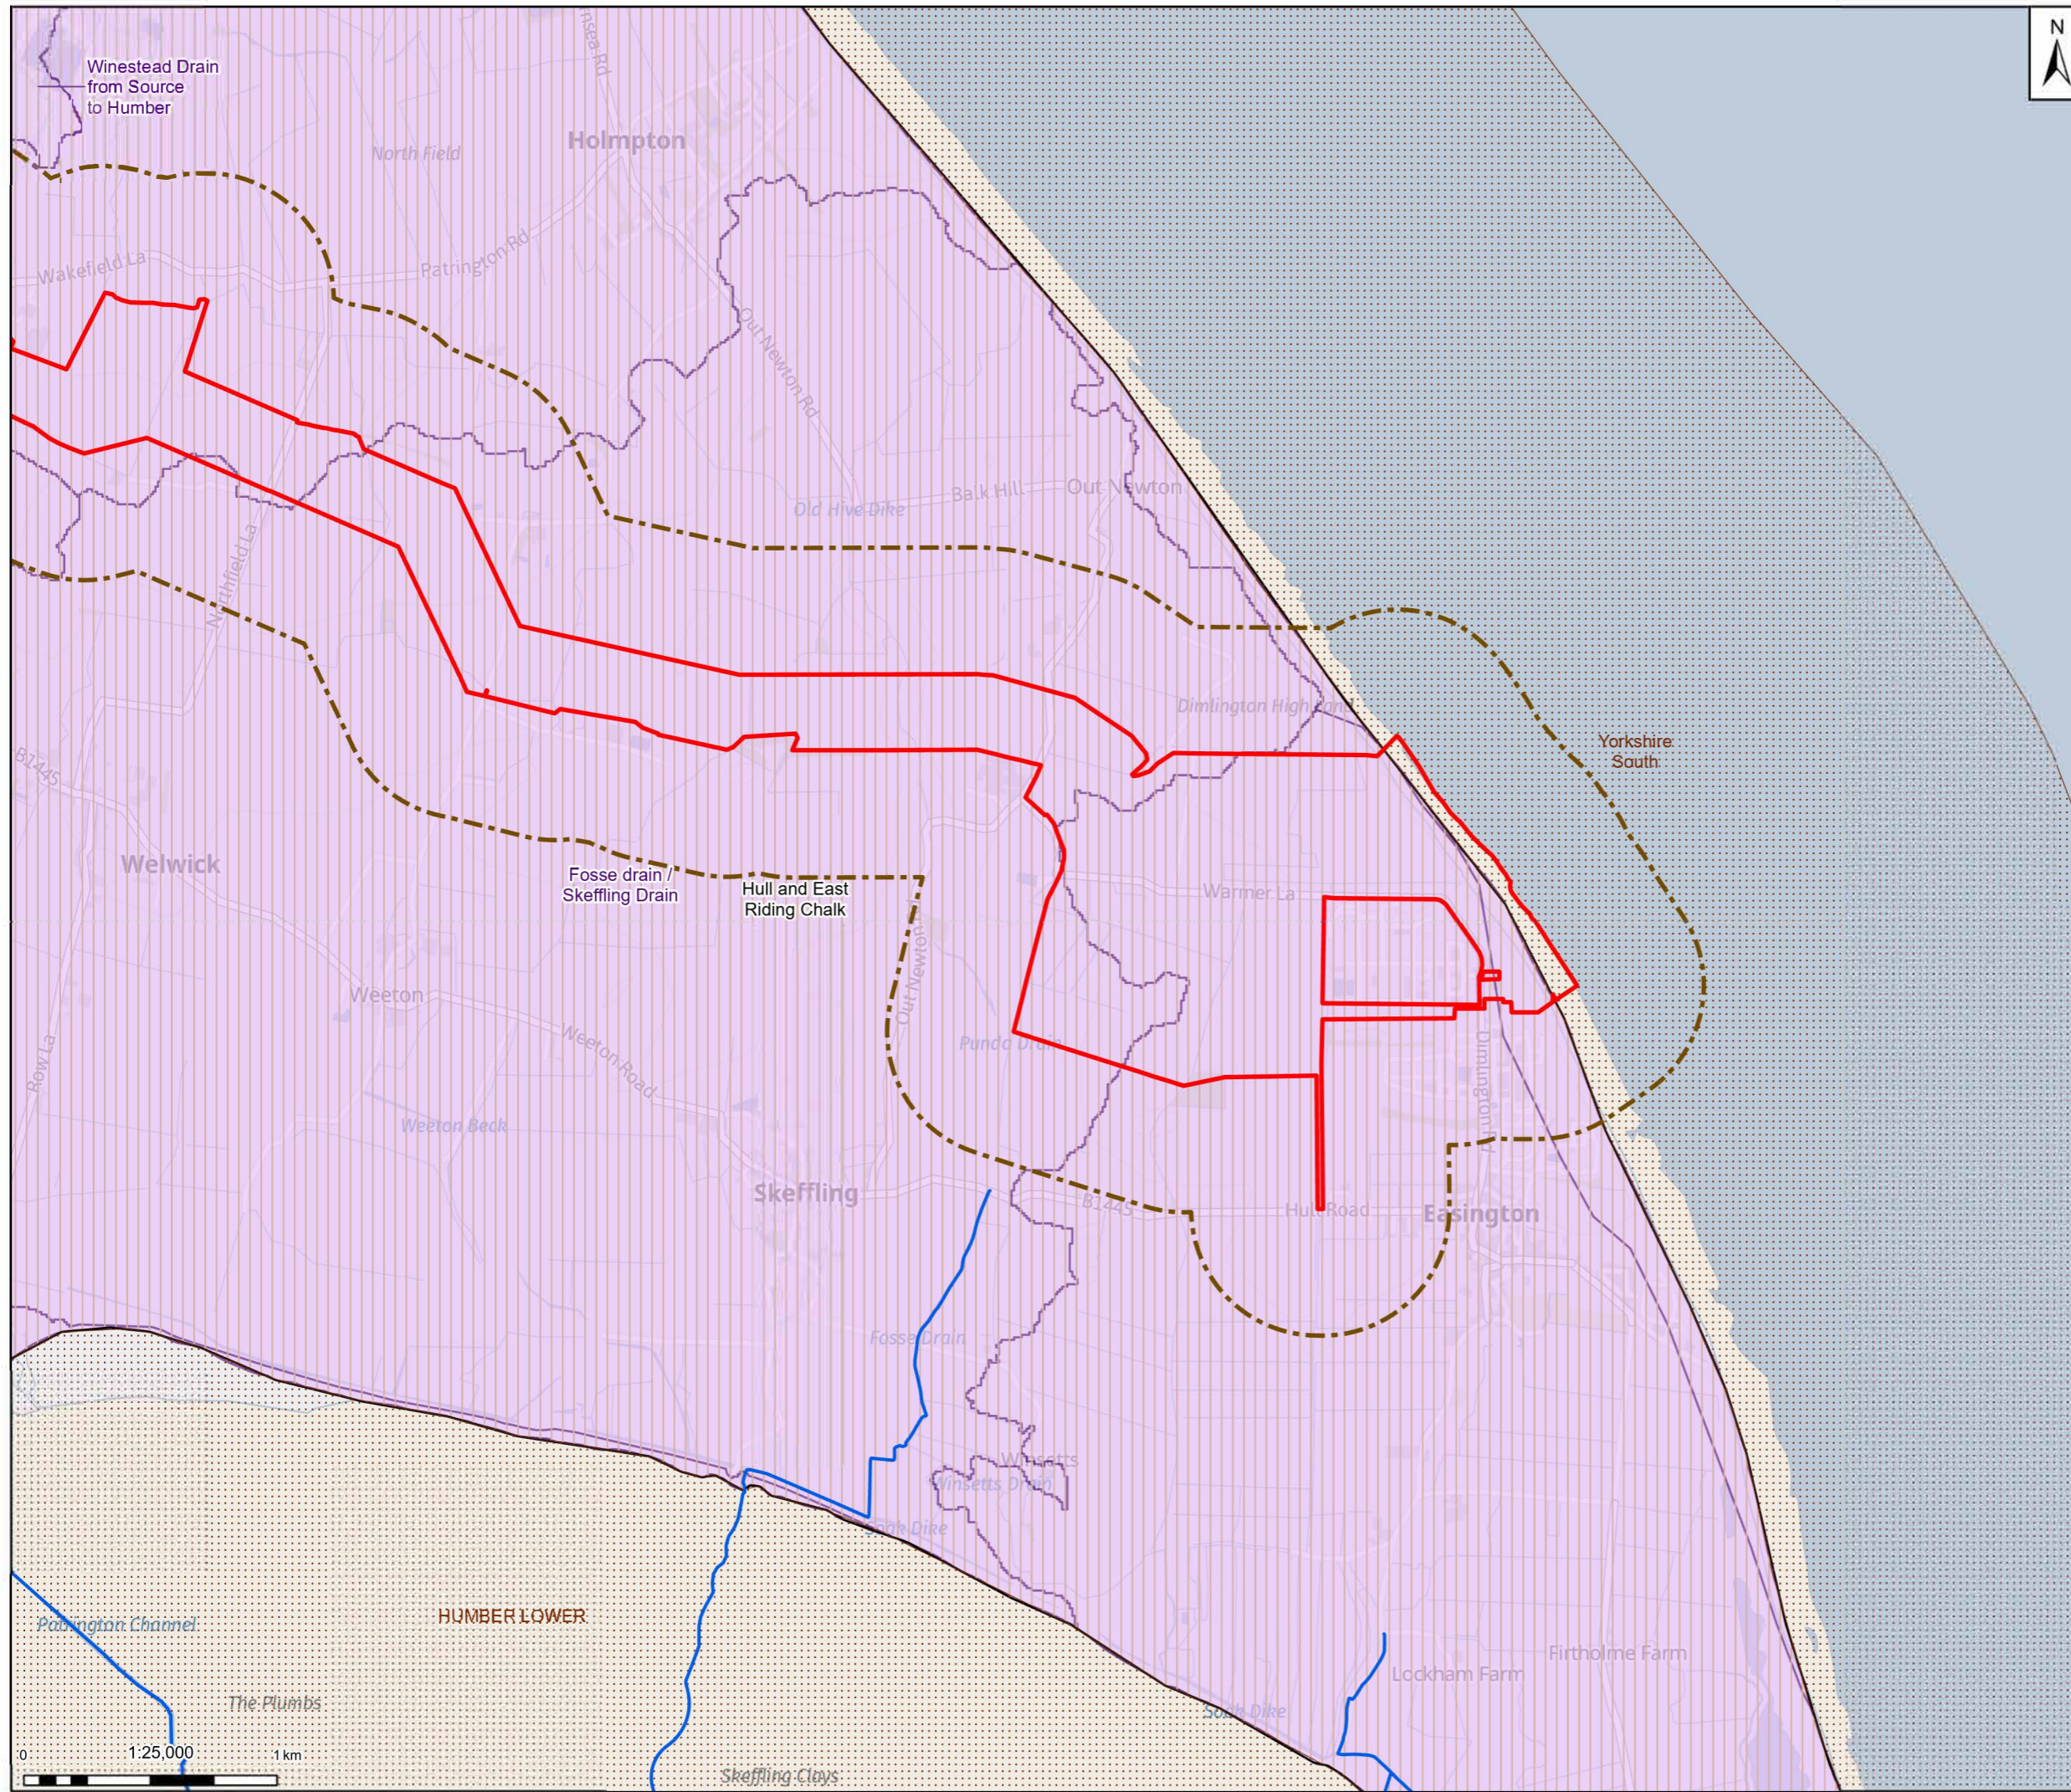


**Legend**

Zone of Influence

- Draft Order Limits
- 500m study area
- Statutory main river
- Water Framework Directive- Groundwater Bodies
- Water Framework Directive- River Water Body Catchments
- Water Framework Directive- Transitional and Coastal Water Bodies

Note: Contains OS data © Crown Copyright and database right 2025  
Contains data from OS Zoonstock

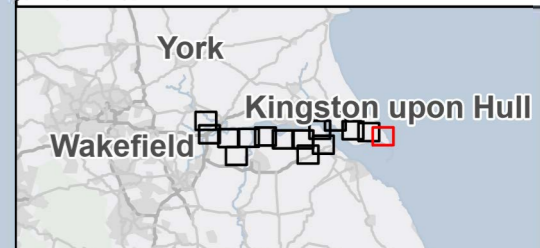

Rev	Date	Description	Drawn	Check	Approv
01	30/09/25	INITIAL ISSUE	MB	MM	JC

Client:

**Northern Endurance Partnership**

**PROJECT:**  
HUMBER CARBON CAPTURE PIPELINE

**Site**

Humber

**Client**

Nat. Zero North Sea Storage Limited  
Chatsway Road  
Sudbury On Thames  
Middlesex  
United Kingdom  
TW16 7BP

Registered office:  
80Fen  
80 Fenchurch Street  
London  
EC3M 4BY

Coordinating Office:  
5th Floor  
401 Faraday Street  
Warrington  
WA3 6GA

www.arcadis.com

Title:

**Figure 18.4**  
**Water Framework Directive Waterbodies**  
Page 15 of 15

Designed	L.D.	Date: 30 SEP 25	Signed
Drawn	M.B.	Date: 30 SEP 25	Signed
Checked	M.M.	Date: 30 SEP 25	Signed
Approved	J.C.	Date: 30 SEP 25	Signed
Scale:	1:25,000	Datum:	AOD
Original Size:	A3	Grid:	OS
Suitability Code:	S2	Project Number:	30181090

For Information

Drawing Number: 10607856-ARC-EGN-ZZ-DR-ZZ-00096-S2      Revision: P01