

**Legend**

- Draft Order Limits
- Above ground installation – indicative footprint
- Permanent access track
- Temporary construction compound
- Preliminary trenchless crossing**
  - Road
  - Watercourse
- Trenchless Crossing Compound
- Construction Traffic Routes**
  - Primary Access Routes
  - Secondary Access Routes
  - Private Road Access

Note: Contains OS data © Crown Copyright and database right 2025  
Contains data from OS Zoomstack



Rev	Date	Description	Drawn	Check	Approv
01	30/09/25	INITIAL ISSUE	MB	MM	JC

Client:

**Northern Endurance Partnership**

**PROJECT: HUMBER CARBON CAPTURE PIPELINE**

Site: Humber

Client: Nat. Zero North Sea Storage Limited  
Chatsway Road  
Sudbury On Thames  
Middlesex  
United Kingdom  
TW16 7BP

**ARCADIS**

Registered office: 80Fen, 80 Fenchurch Street, London EC3M 4BY  
Coordinating Office: 5th Floor, 401 Faraday Street, Warrington WA3 6GA

www.arcadis.com


Title: **Figure 2.1 Key Features of the Project**  
Page 1 of 15

Designed	A.C.	Date: 30 SEP 25	Signed
Drawn	M.B.	Date: 30 SEP 25	Signed
Checked	M.M.	Date: 30 SEP 25	Signed
Approved	J.C.	Date: 30 SEP 25	Signed
Scale:	1:25,000	Datum:	AOD
Original Size:	A3	Grid:	OS
Suitability Code:	S2	Project Number:	30181090

Suitability Description: **For Information**

Drawing Number: 10607856-ARC-EGN-ZZ-DR-ZZ-00072  
Revision: P01



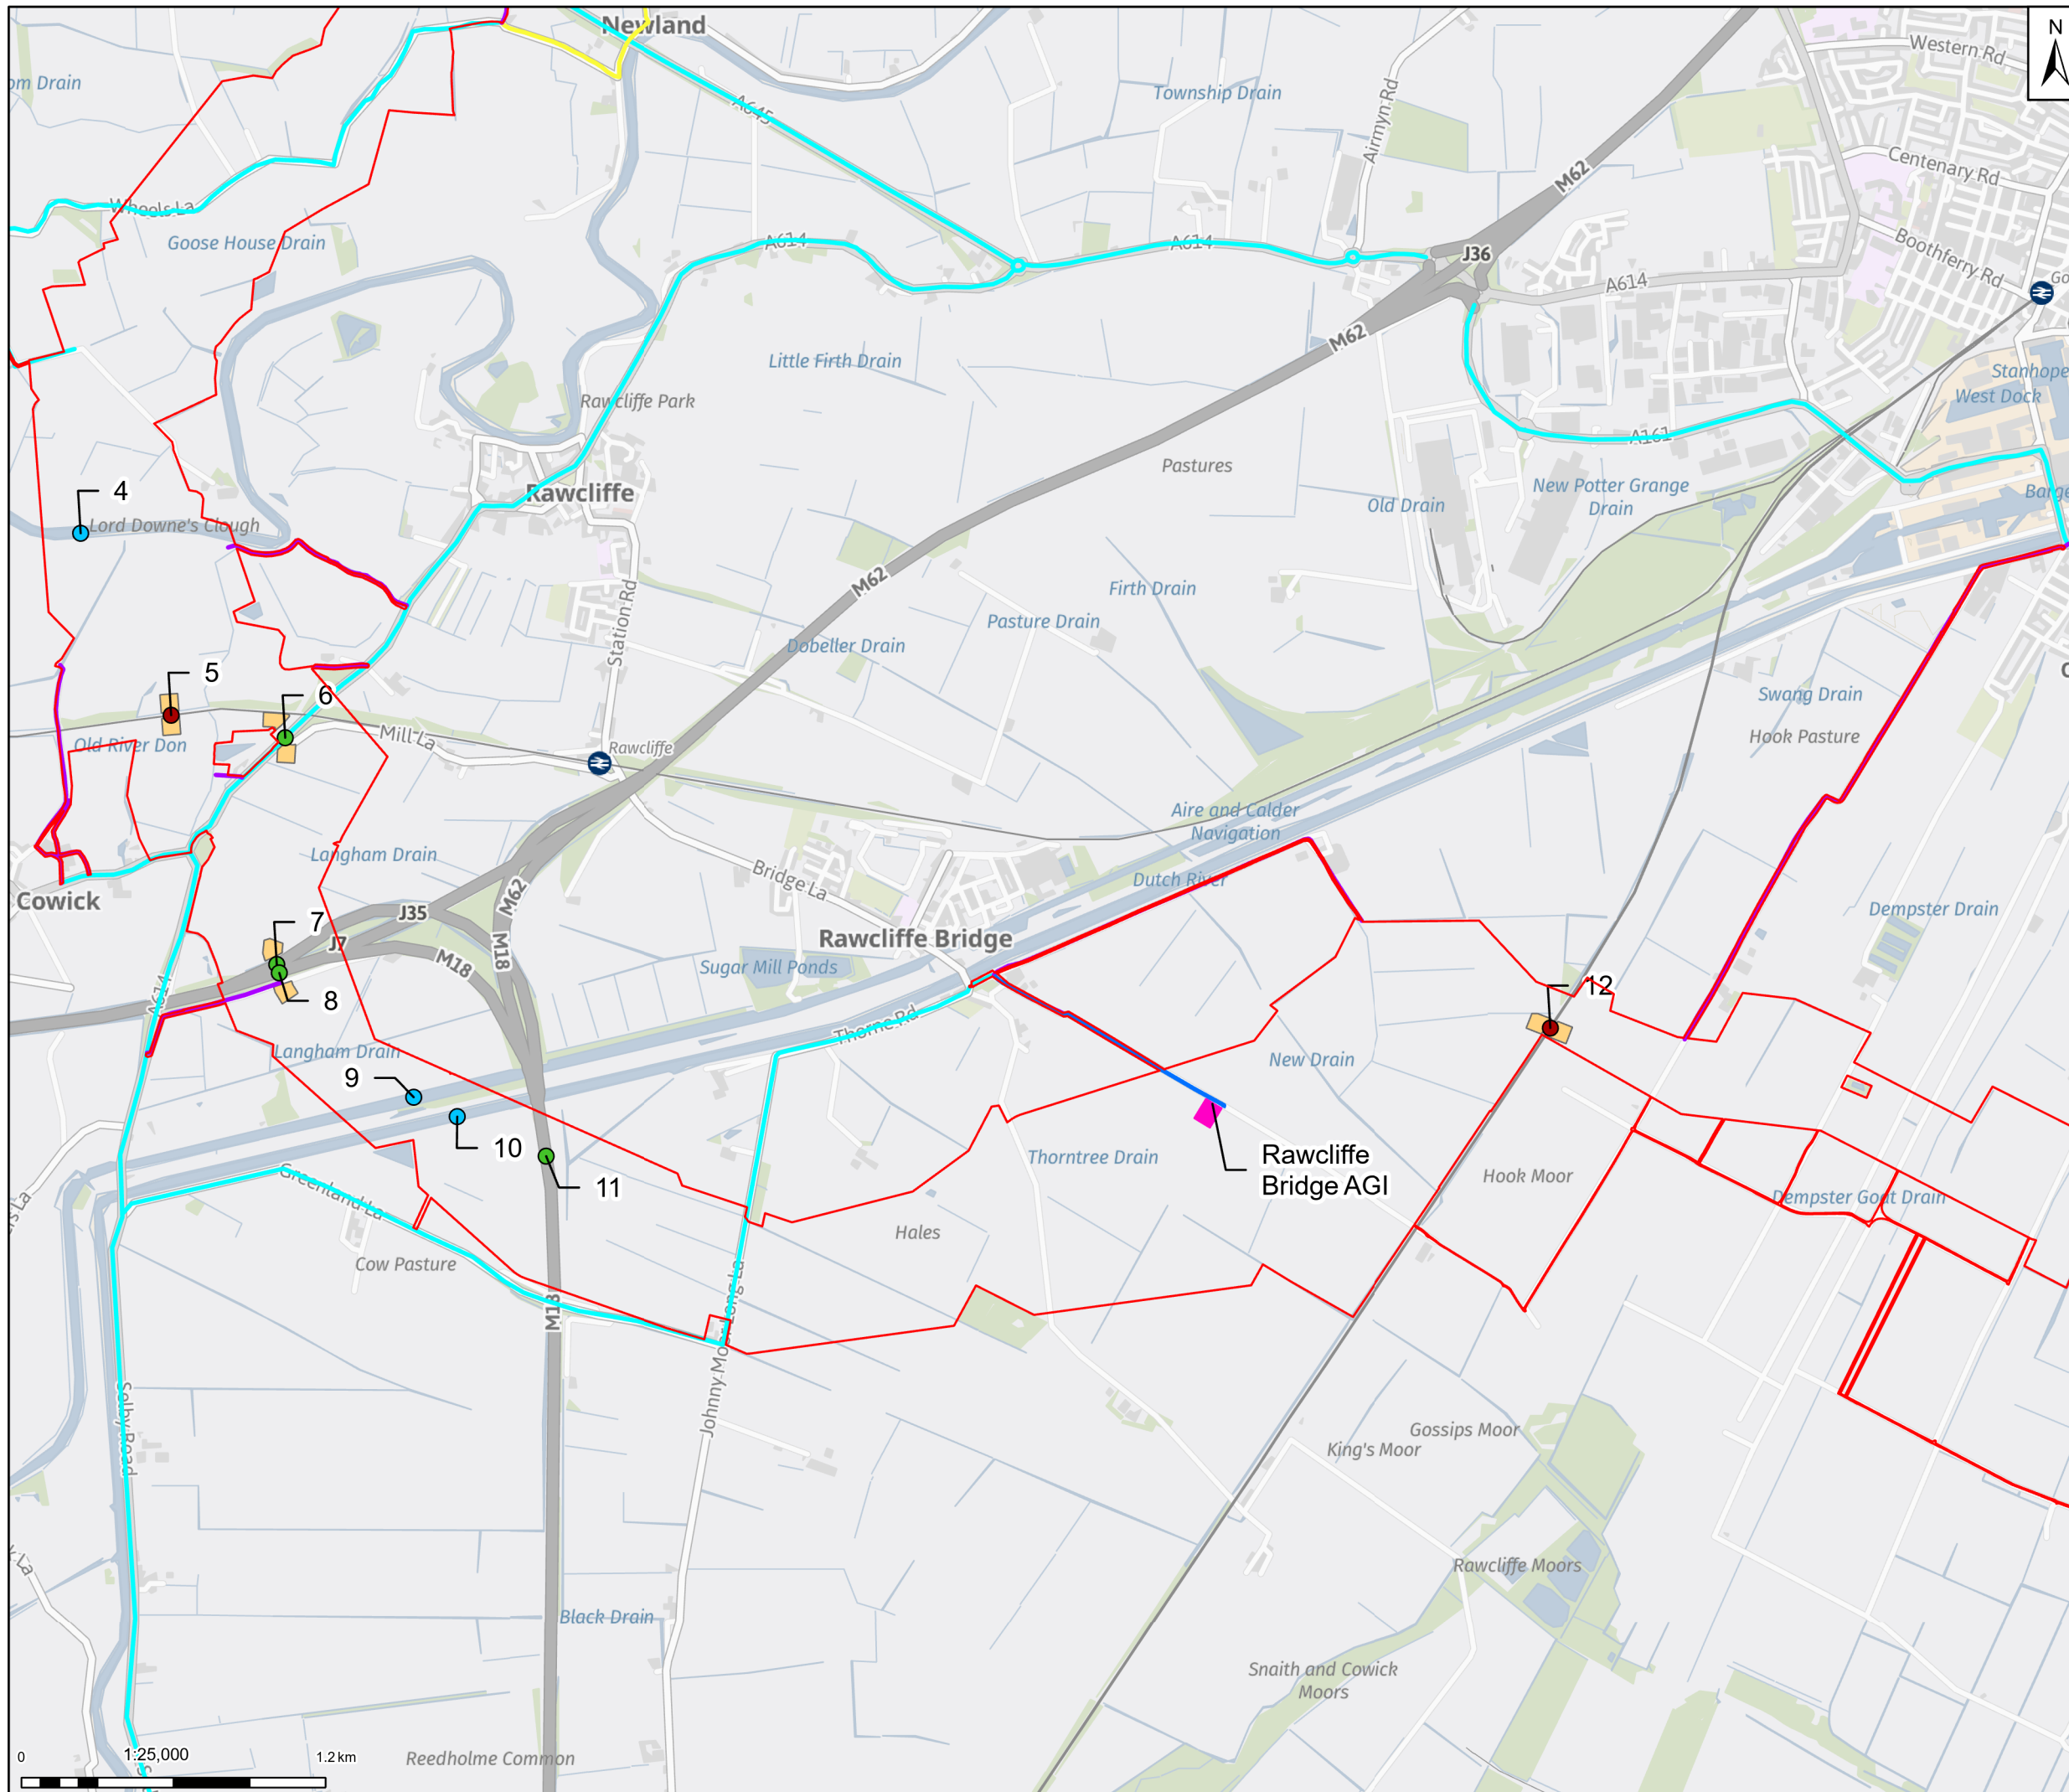

**Legend**

- Draft Order Limits
- Above ground installation – indicative footprint
- Permanent access track


**Preliminary trenchless crossing**

- Railway
- Road
- Watercourse
- Trenchless Crossing Compound

**Construction Traffic Routes**

- Primary Access Routes
- Secondary Access Routes
- Private Road Access

Note: Contains OS data © Crown Copyright and database right 2025  
Contains data from OS Zoomstack

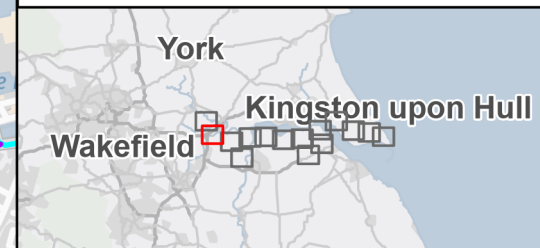

Rev	Date	Description	Drawn	Check	Approv
01	30/09/25	INITIAL ISSUE	MB	MM	JC

Client:

**PROJECT: HUMBER CARBON CAPTURE PIPELINE**

**Site:** Humber

**Client:** Net Zero North Sea Storage Limited  
Chartsey Road  
Sudbury On Thames  
Middlesex  
United Kingdom  
TW16 7BP

Registered office:  
80Fen  
80 Fenchurch Street  
London  
EC3M 4BY  
www.arcadis.com

Coordinating Office:  
5th Floor  
401 Faraday Street  
Warrington  
WA3 6GA

Title:


**Figure 2.1  
Key Features of the Project  
Page 2 of 15**


Designed	A.C.	Date: 30 SEP 25	Signed
Drawn	M.B.	Date: 30 SEP 25	Signed
Checked	M.M.	Date: 30 SEP 25	Signed
Approved	J.C.	Date: 30 SEP 25	Signed
Scale:	1:25,000	Datum:	AOD
Original Size:	A3	Grid:	OS
Suitability Code:	S2	Project Number:	30181090

Suitability Description: **For Information**

Drawing Number: 10607856-ARC-EGN-ZZ-DR-ZZ-00072

Revision: **P01**

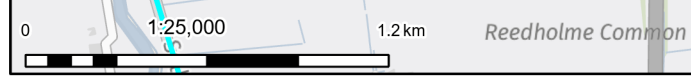

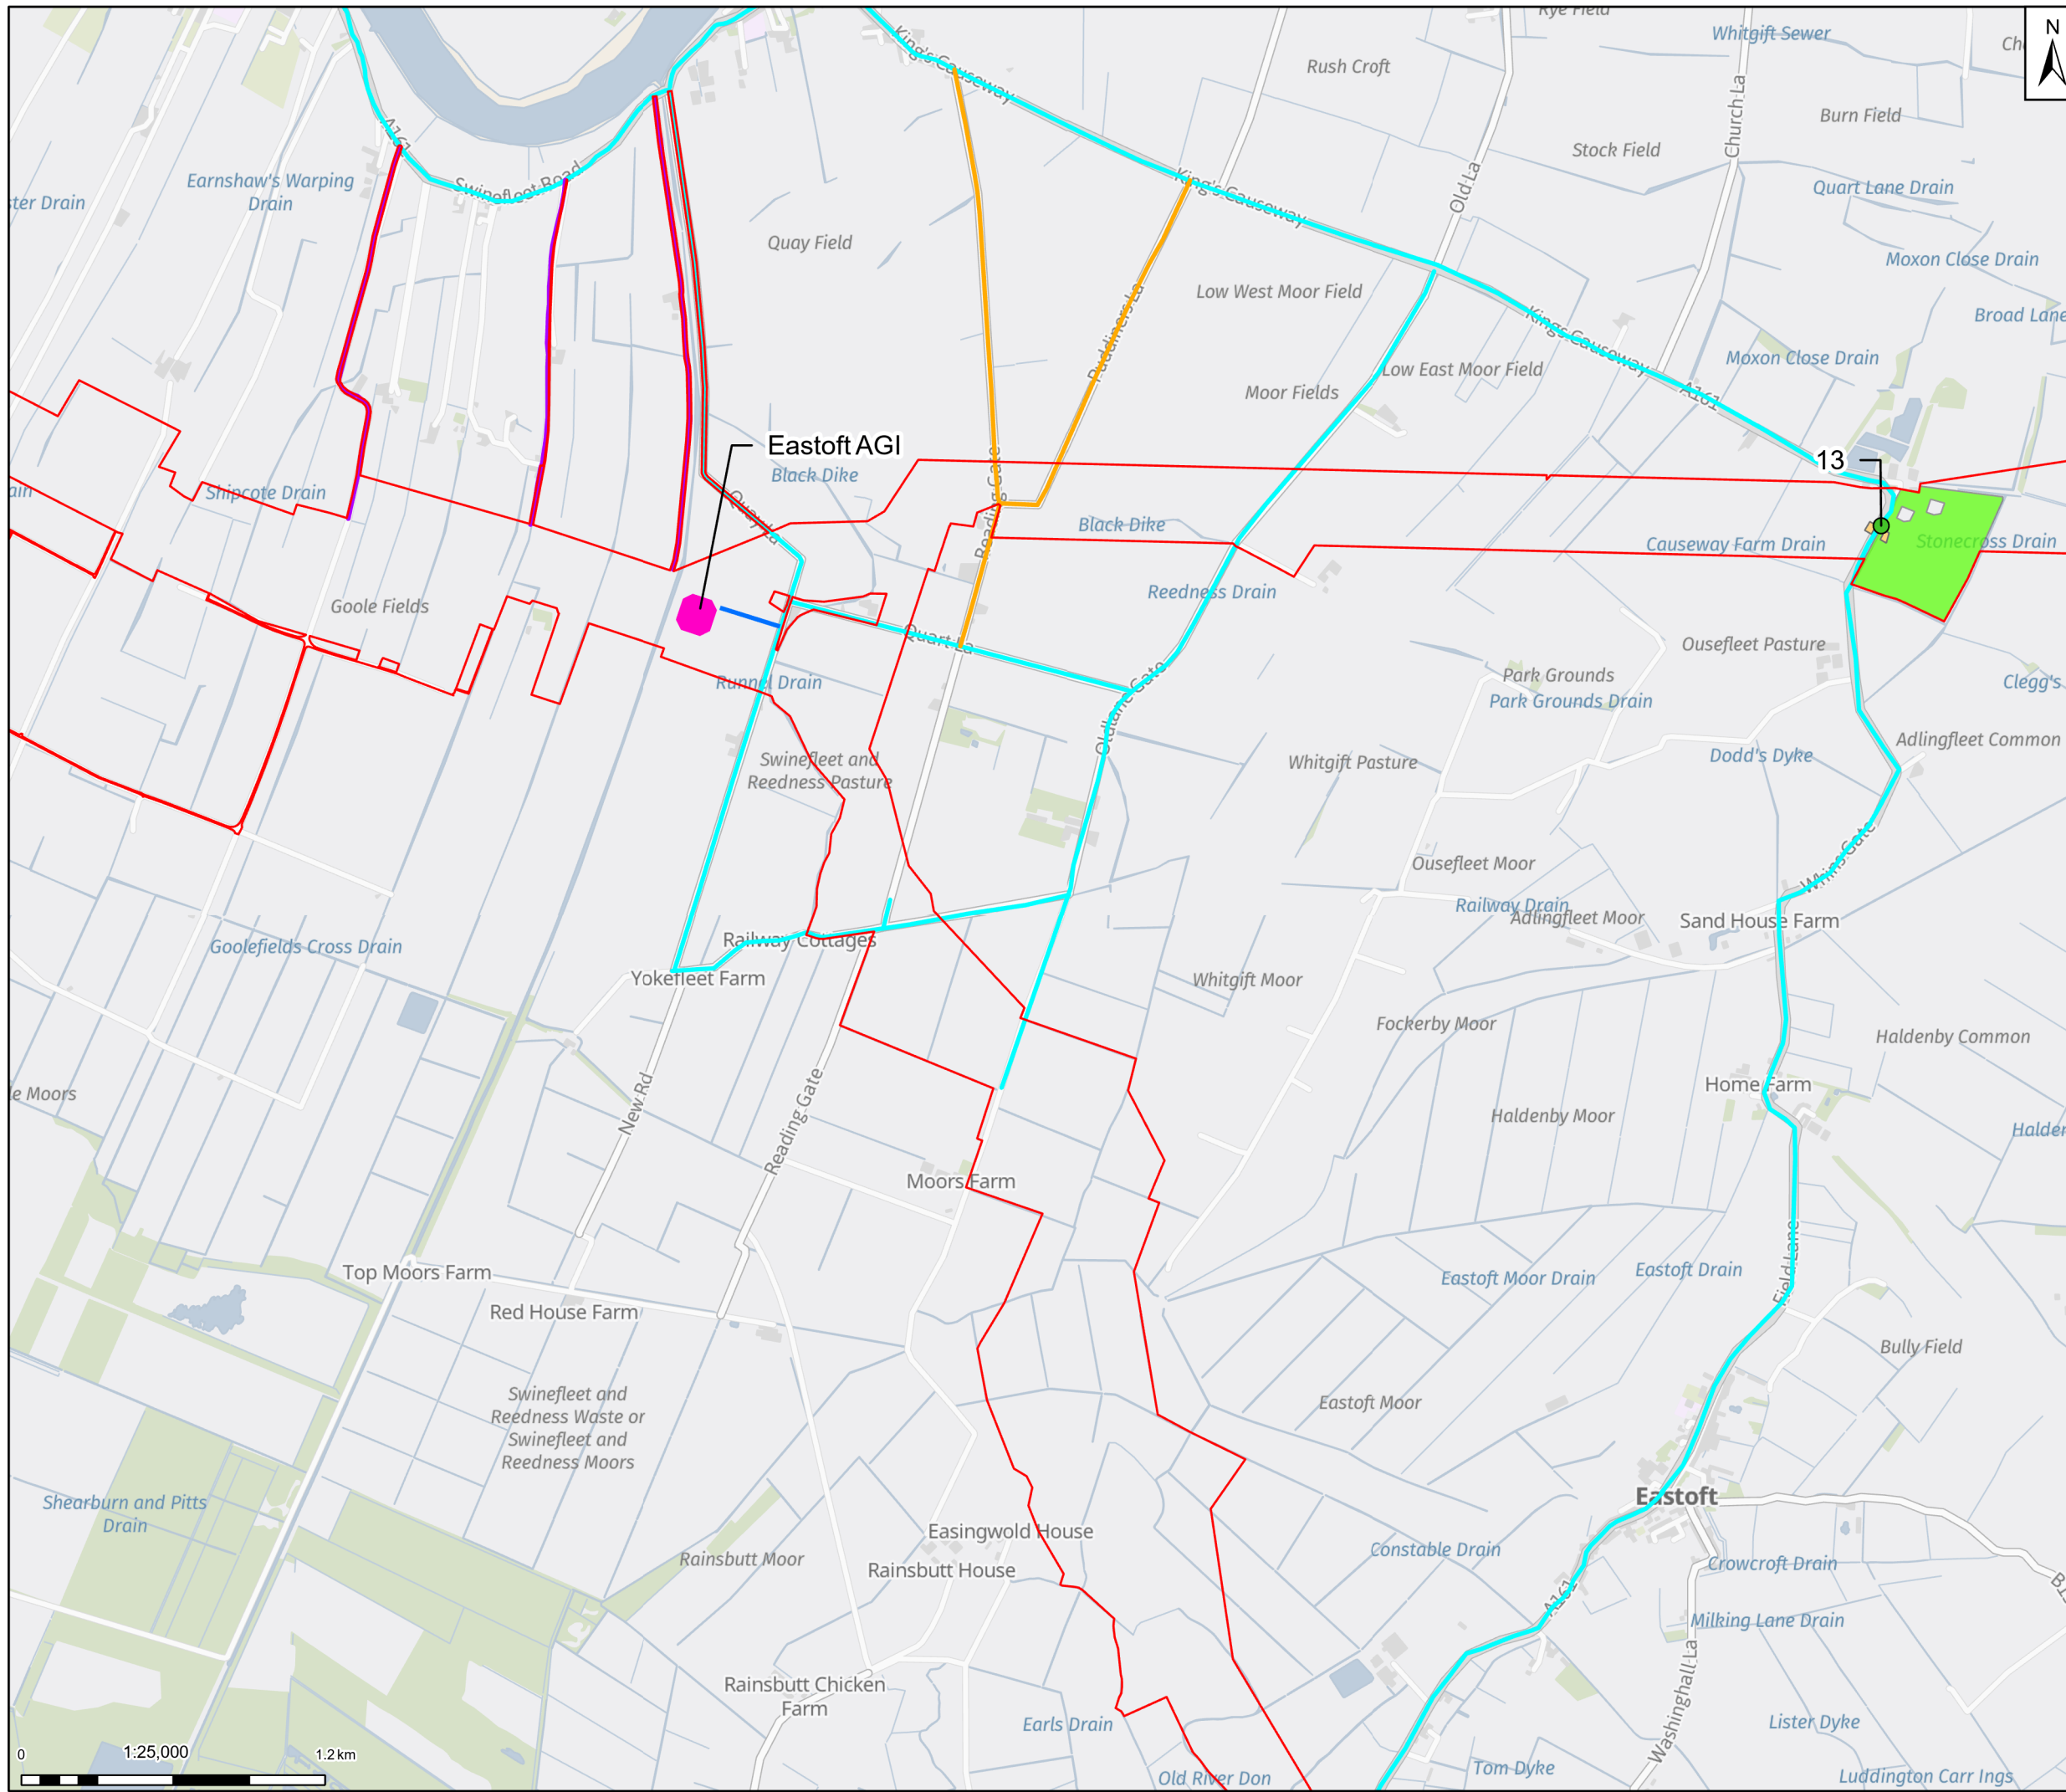

**Legend**

- Draft Order Limits
- Above ground installation – indicative footprint
- Permanent access track
- Temporary construction compound


**Preliminary trenchless crossing**

- Road
- Trenchless Crossing Compound

**Construction Traffic Routes**

- Primary Access Routes
- Minor Access Routes
- Private Road Access

Note: Contains OS data © Crown Copyright and database right 2025  
Contains data from OS Zoomstack

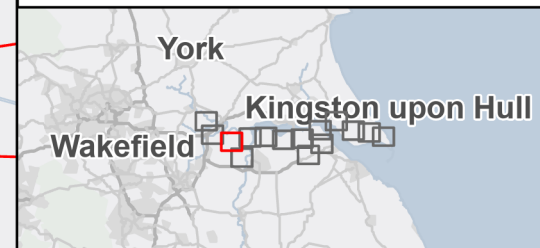

Rev	Date	Description	Drawn	Check	Approv
01	30/09/25	INITIAL ISSUE	MB	MM	JC

Client:

**Northern Endurance Partnership**

**PROJECT: HUMBER CARBON CAPTURE PIPELINE**

**Site:** Humber


**Client:** Net Zero North Sea Storage Limited  
Chartsey Road  
Sudbury On Thames  
Middlesex  
United Kingdom  
TW16 7BP

**ARCADIS**

Registered office: 80Fen, 80 Fenchurch Street, London EC3M 4BY  
Coordinating Office: 5th Floor, 401 Faraday Street, Warrington WA3 6GA  
www.arcadis.com

Title: **Figure 2.1 Key Features of the Project**  
Page 3 of 15

Designed	A.C.	Date: 30 SEP 25	Signed
Drawn	M.B.	Date: 30 SEP 25	Signed
Checked	M.M.	Date: 30 SEP 25	Signed
Approved	J.C.	Date: 30 SEP 25	Signed
Scale:	1:25,000	Datum:	AOD
Original Size:	A3	Grid:	OS
Suitability Code:	S2	Project Number:	30181090
Suitability Description: For Information			
Drawing Number:	10607856-ARC-EGN-ZZ-DR-ZZ-00072		Revision: P01

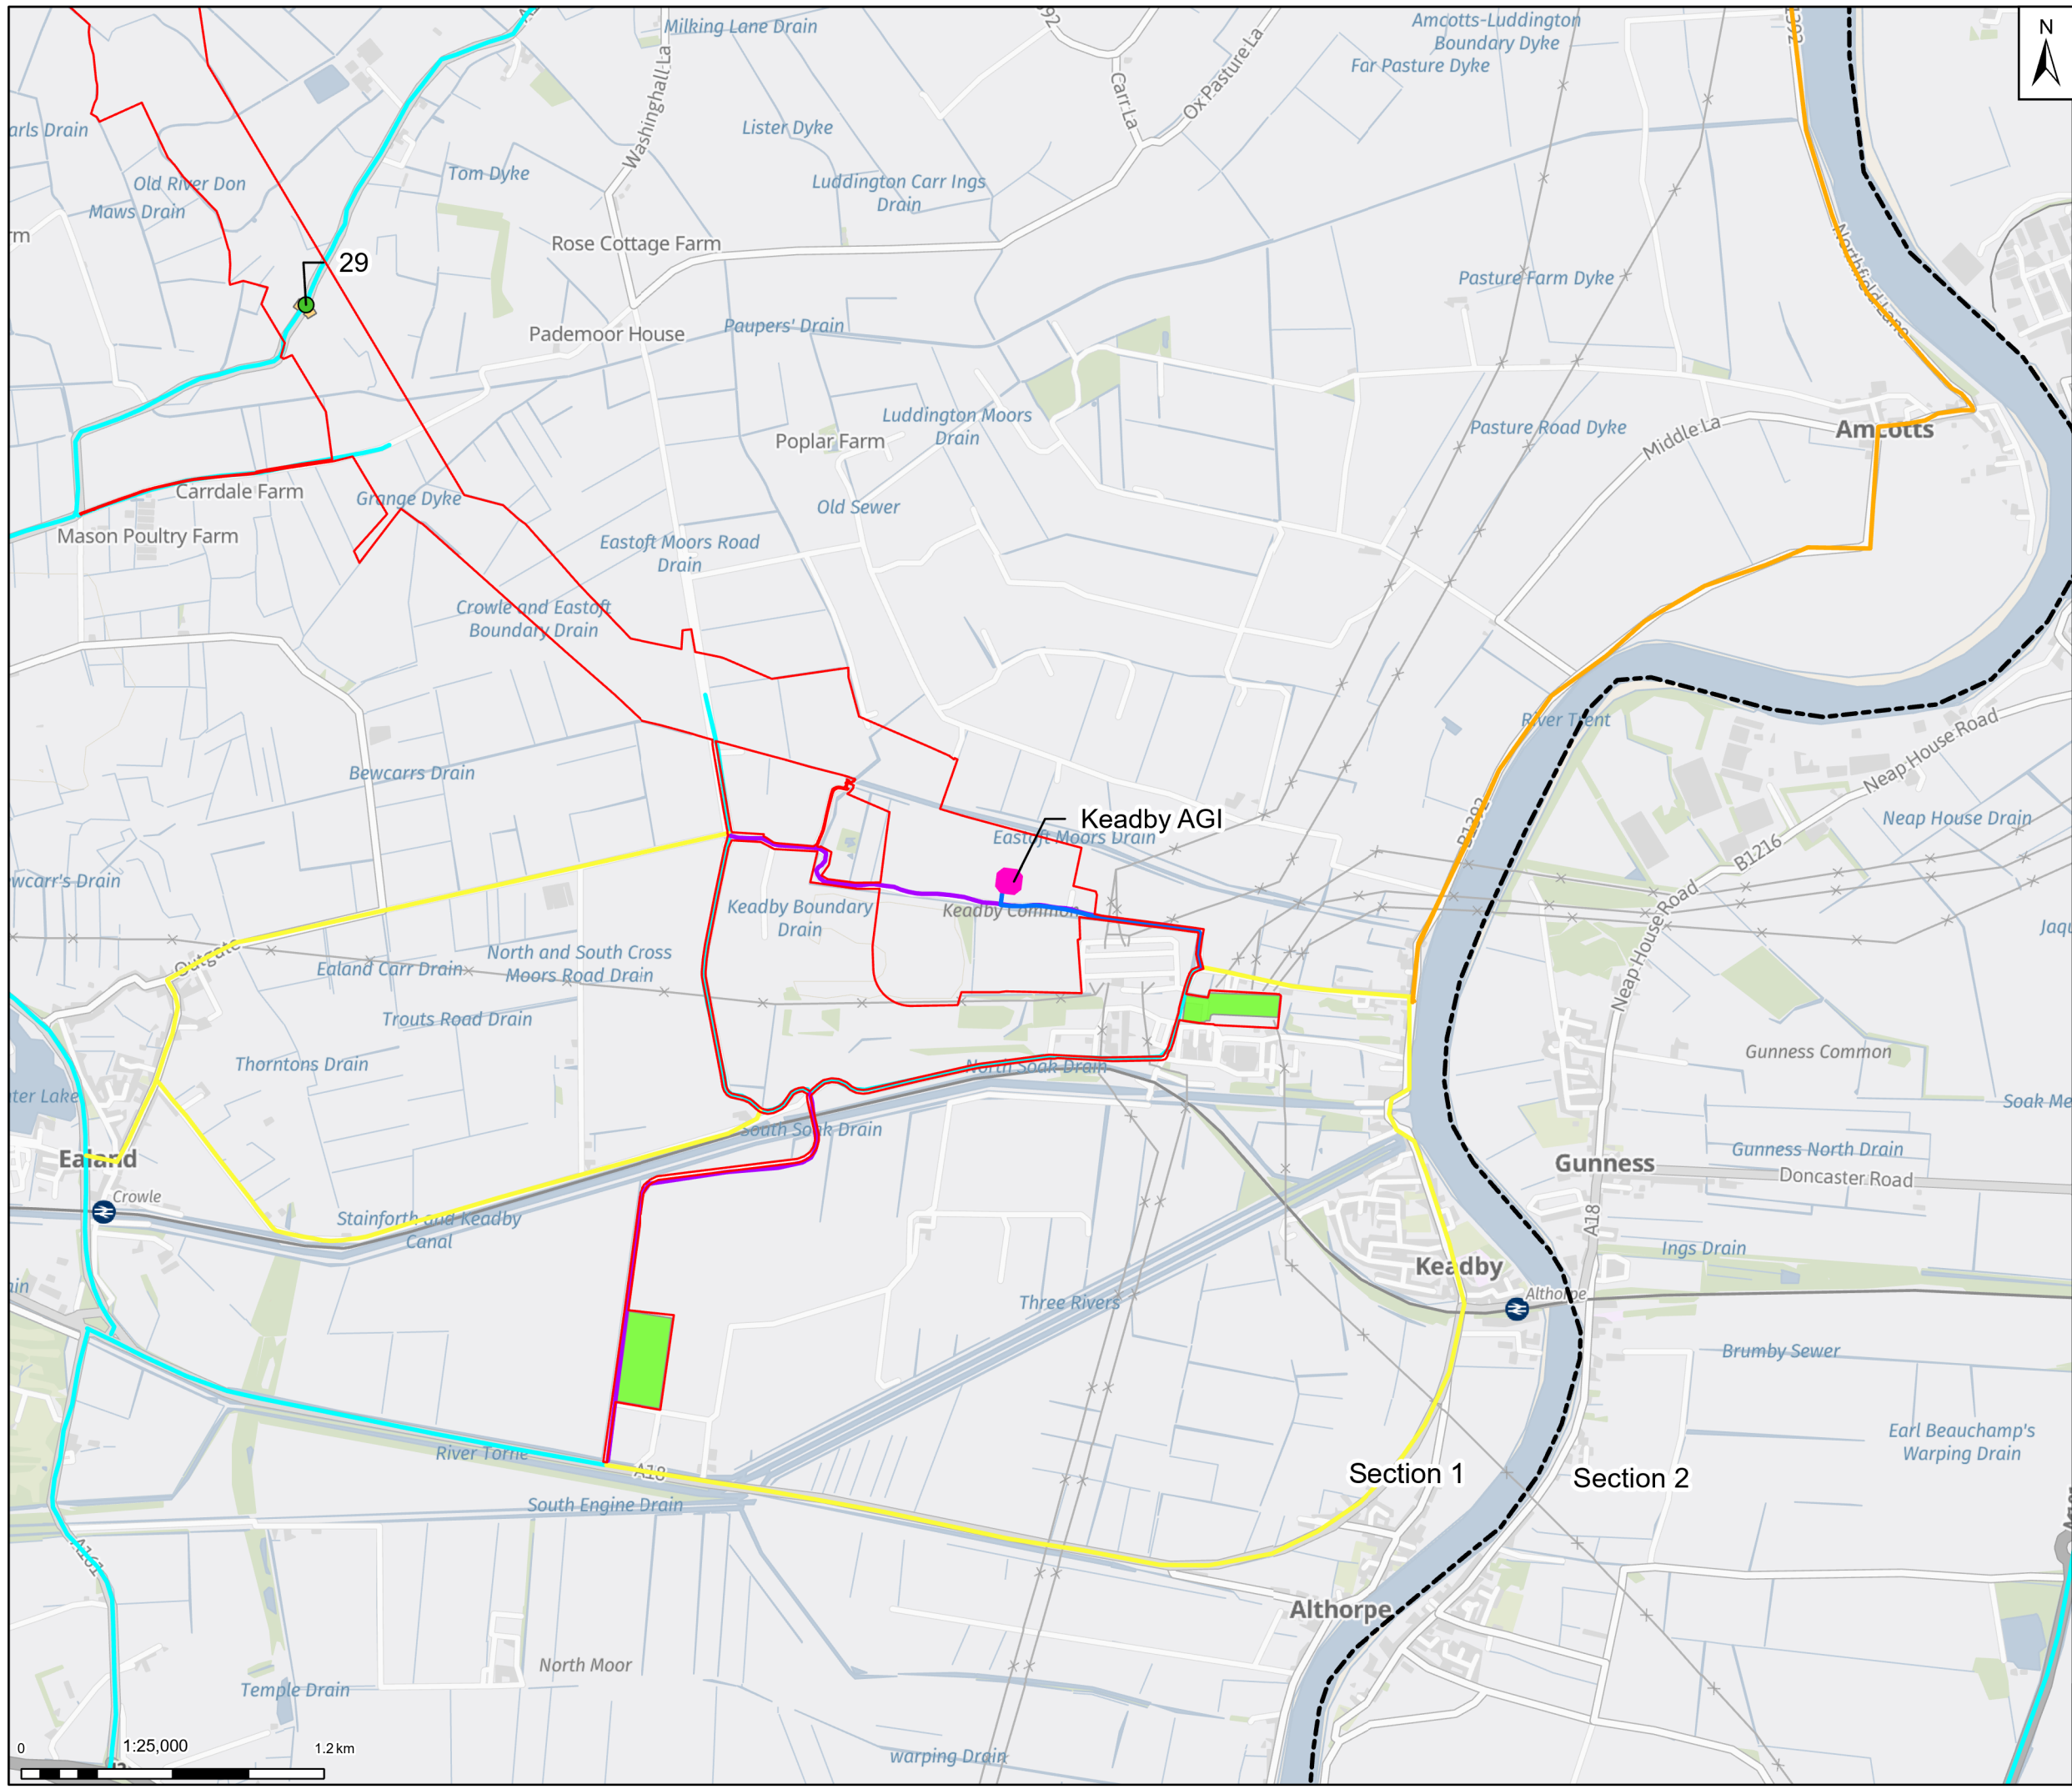

**Legend**

- Draft Order Limits
- Above ground installation – indicative footprint
- Reporting section boundary
- Permanent access track
- Temporary construction compound
- Preliminary trenchless crossing**
- Road
- Trenchless Crossing Compound
- Construction Traffic Routes**
- Primary Access Routes
- Secondary Access Routes
- Minor Access Routes
- Private Road Access

Note: Contains OS data © Crown Copyright and database right 2025  
Contains data from OS Zoomstack



Rev	Date	Description	Drawn	Check	Approv
01	30/09/25	INITIAL ISSUE	MB	MM	JC

Client:

**Northern Endurance Partnership**

**PROJECT: HUMBER CARBON CAPTURE PIPELINE**

**Site:** Humber

**Client:** Net Zero North Sea Storage Limited  
Chartsey Road  
Sainbury On Thames  
Middlesex  
United Kingdom  
TW16 7BP

**ARCADIS**


Registered office: 80Fen, 80 Fenchurch Street, London EC3M 4BY  
Coordinating Office: 5th Floor, 401 Faraday Street, Warrington WA3 6GA  
www.arcadis.com


Title: **Figure 2.1 Key Features of the Project**  
Page 4 of 15

Designed	A.C.	Date: 30 SEP 25	Signed
Drawn	M.B.	Date: 30 SEP 25	Signed
Checked	M.M.	Date: 30 SEP 25	Signed
Approved	J.C.	Date: 30 SEP 25	Signed
Scale:	1:25,000	Datum:	AOD
Original Size:	A3	Grid:	OS
Suitability Code:	S2	Project Number:	30181090

Suitability Description: **For Information**

Drawing Number: 10607856-ARC-EGN-ZZ-DR-ZZ-00072  
Revision: **P01**

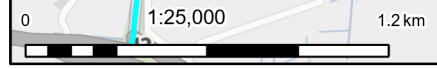

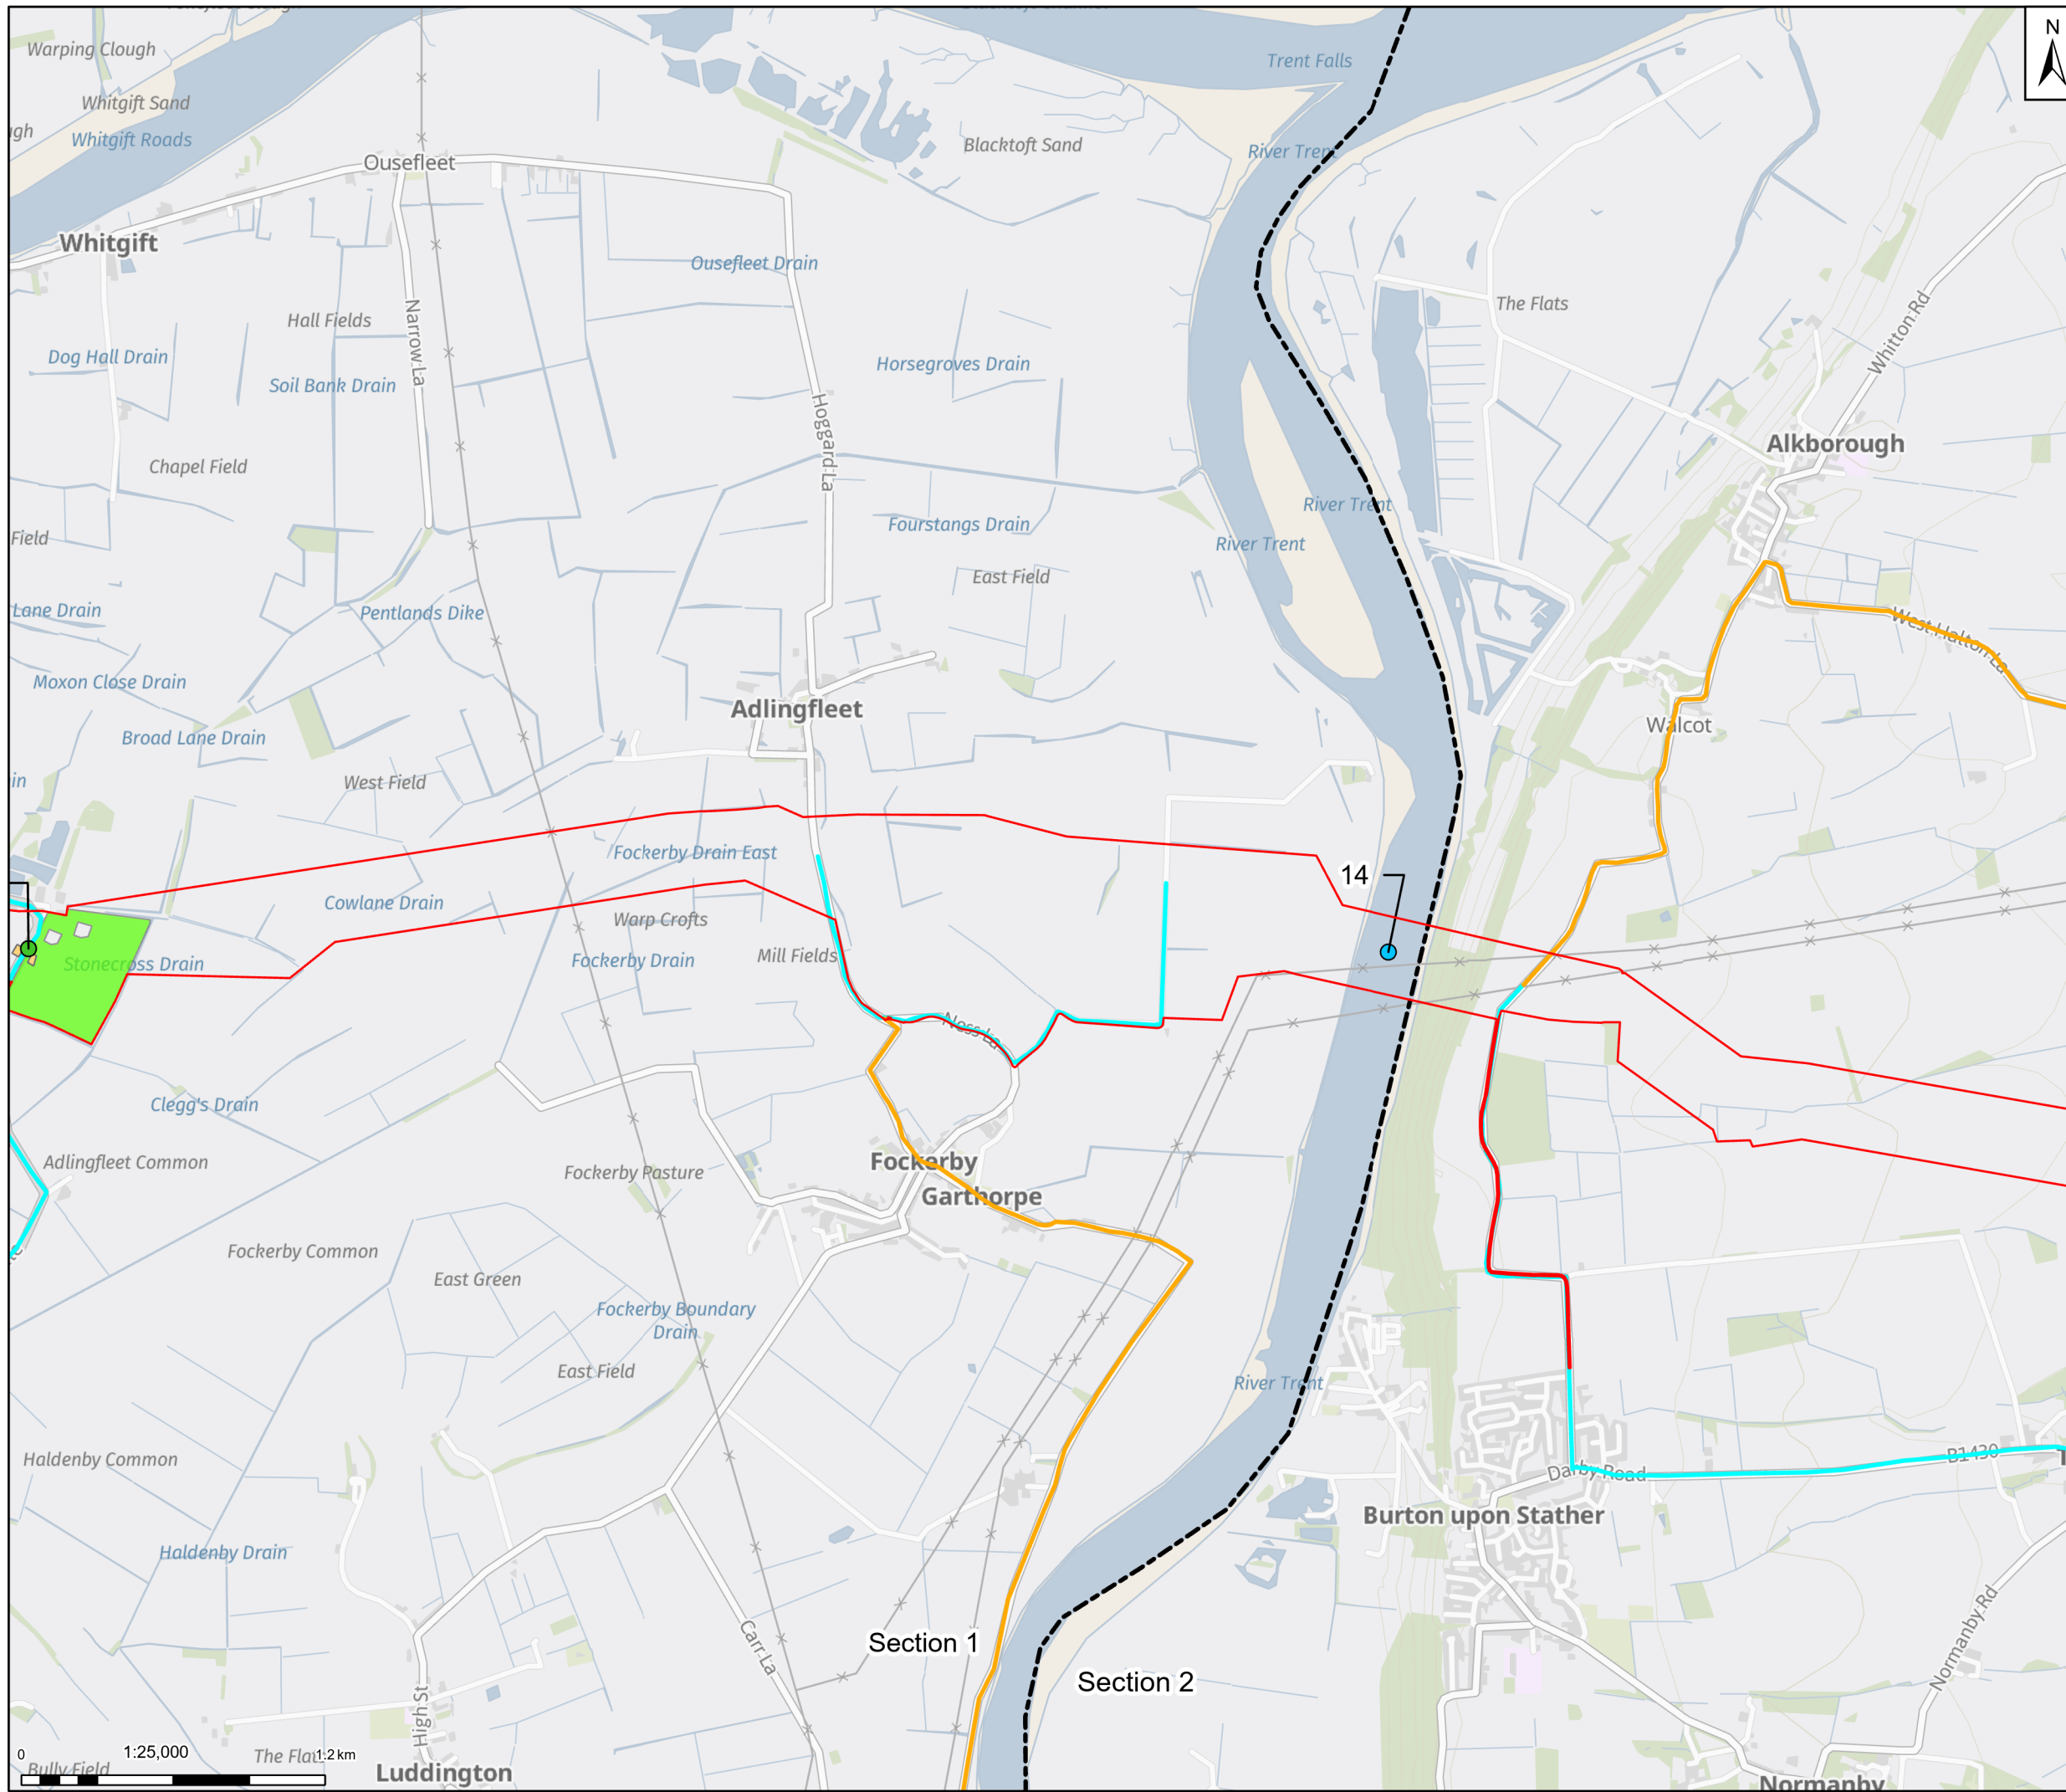

**Legend**

- Draft Order Limits
- Reporting section boundary
- Temporary construction compound

**Preliminary trenchless crossing**

- Road
- Watercourse
- Trenchless Crossing Compound

**Construction Traffic Routes**

- Primary Access Routes
- Minor Access Routes

Note: Contains OS data © Crown Copyright and database right 2025  
Contains data from OS Zoomstack



Rev	Date	Description	Drawn	Check	Approv
01	30/09/25	INITIAL ISSUE	MB	MM	JC

Client:

**Site**  
Humber

**PROJECT:**  
**HUMBER CARBON CAPTURE PIPELINE**

**Client**  
Net Zero North Sea Storage Limited  
Chartsey Road  
Sudbury On Thames  
Middlesex  
United Kingdom  
TW16 7BP

Registered office:  
80Fen  
80 Fenchurch Street  
London  
EC3M 4BY

Coordinating Office:  
5th Floor  
401 Faraday Street  
Warrington  
WA3 6GA

www.arcadis.com


Title:

**Figure 2.1  
Key Features of the Project  
Page 5 of 15**

Designed	A.C.	Date: 30 SEP 25	Signed
Drawn	M.B.	Date: 30 SEP 25	Signed
Checked	M.M.	Date: 30 SEP 25	Signed
Approved	J.C.	Date: 30 SEP 25	Signed
Scale:	1:25,000	Datum:	AOD
Original Size:	A3	Grid:	OS
Suitability Code:	S2	Project Number:	30181090


Suitability Description: **For Information**

Drawing Number: 10607856-ARC-EGN-ZZ-DR-ZZ-00072      Revision: **P01**

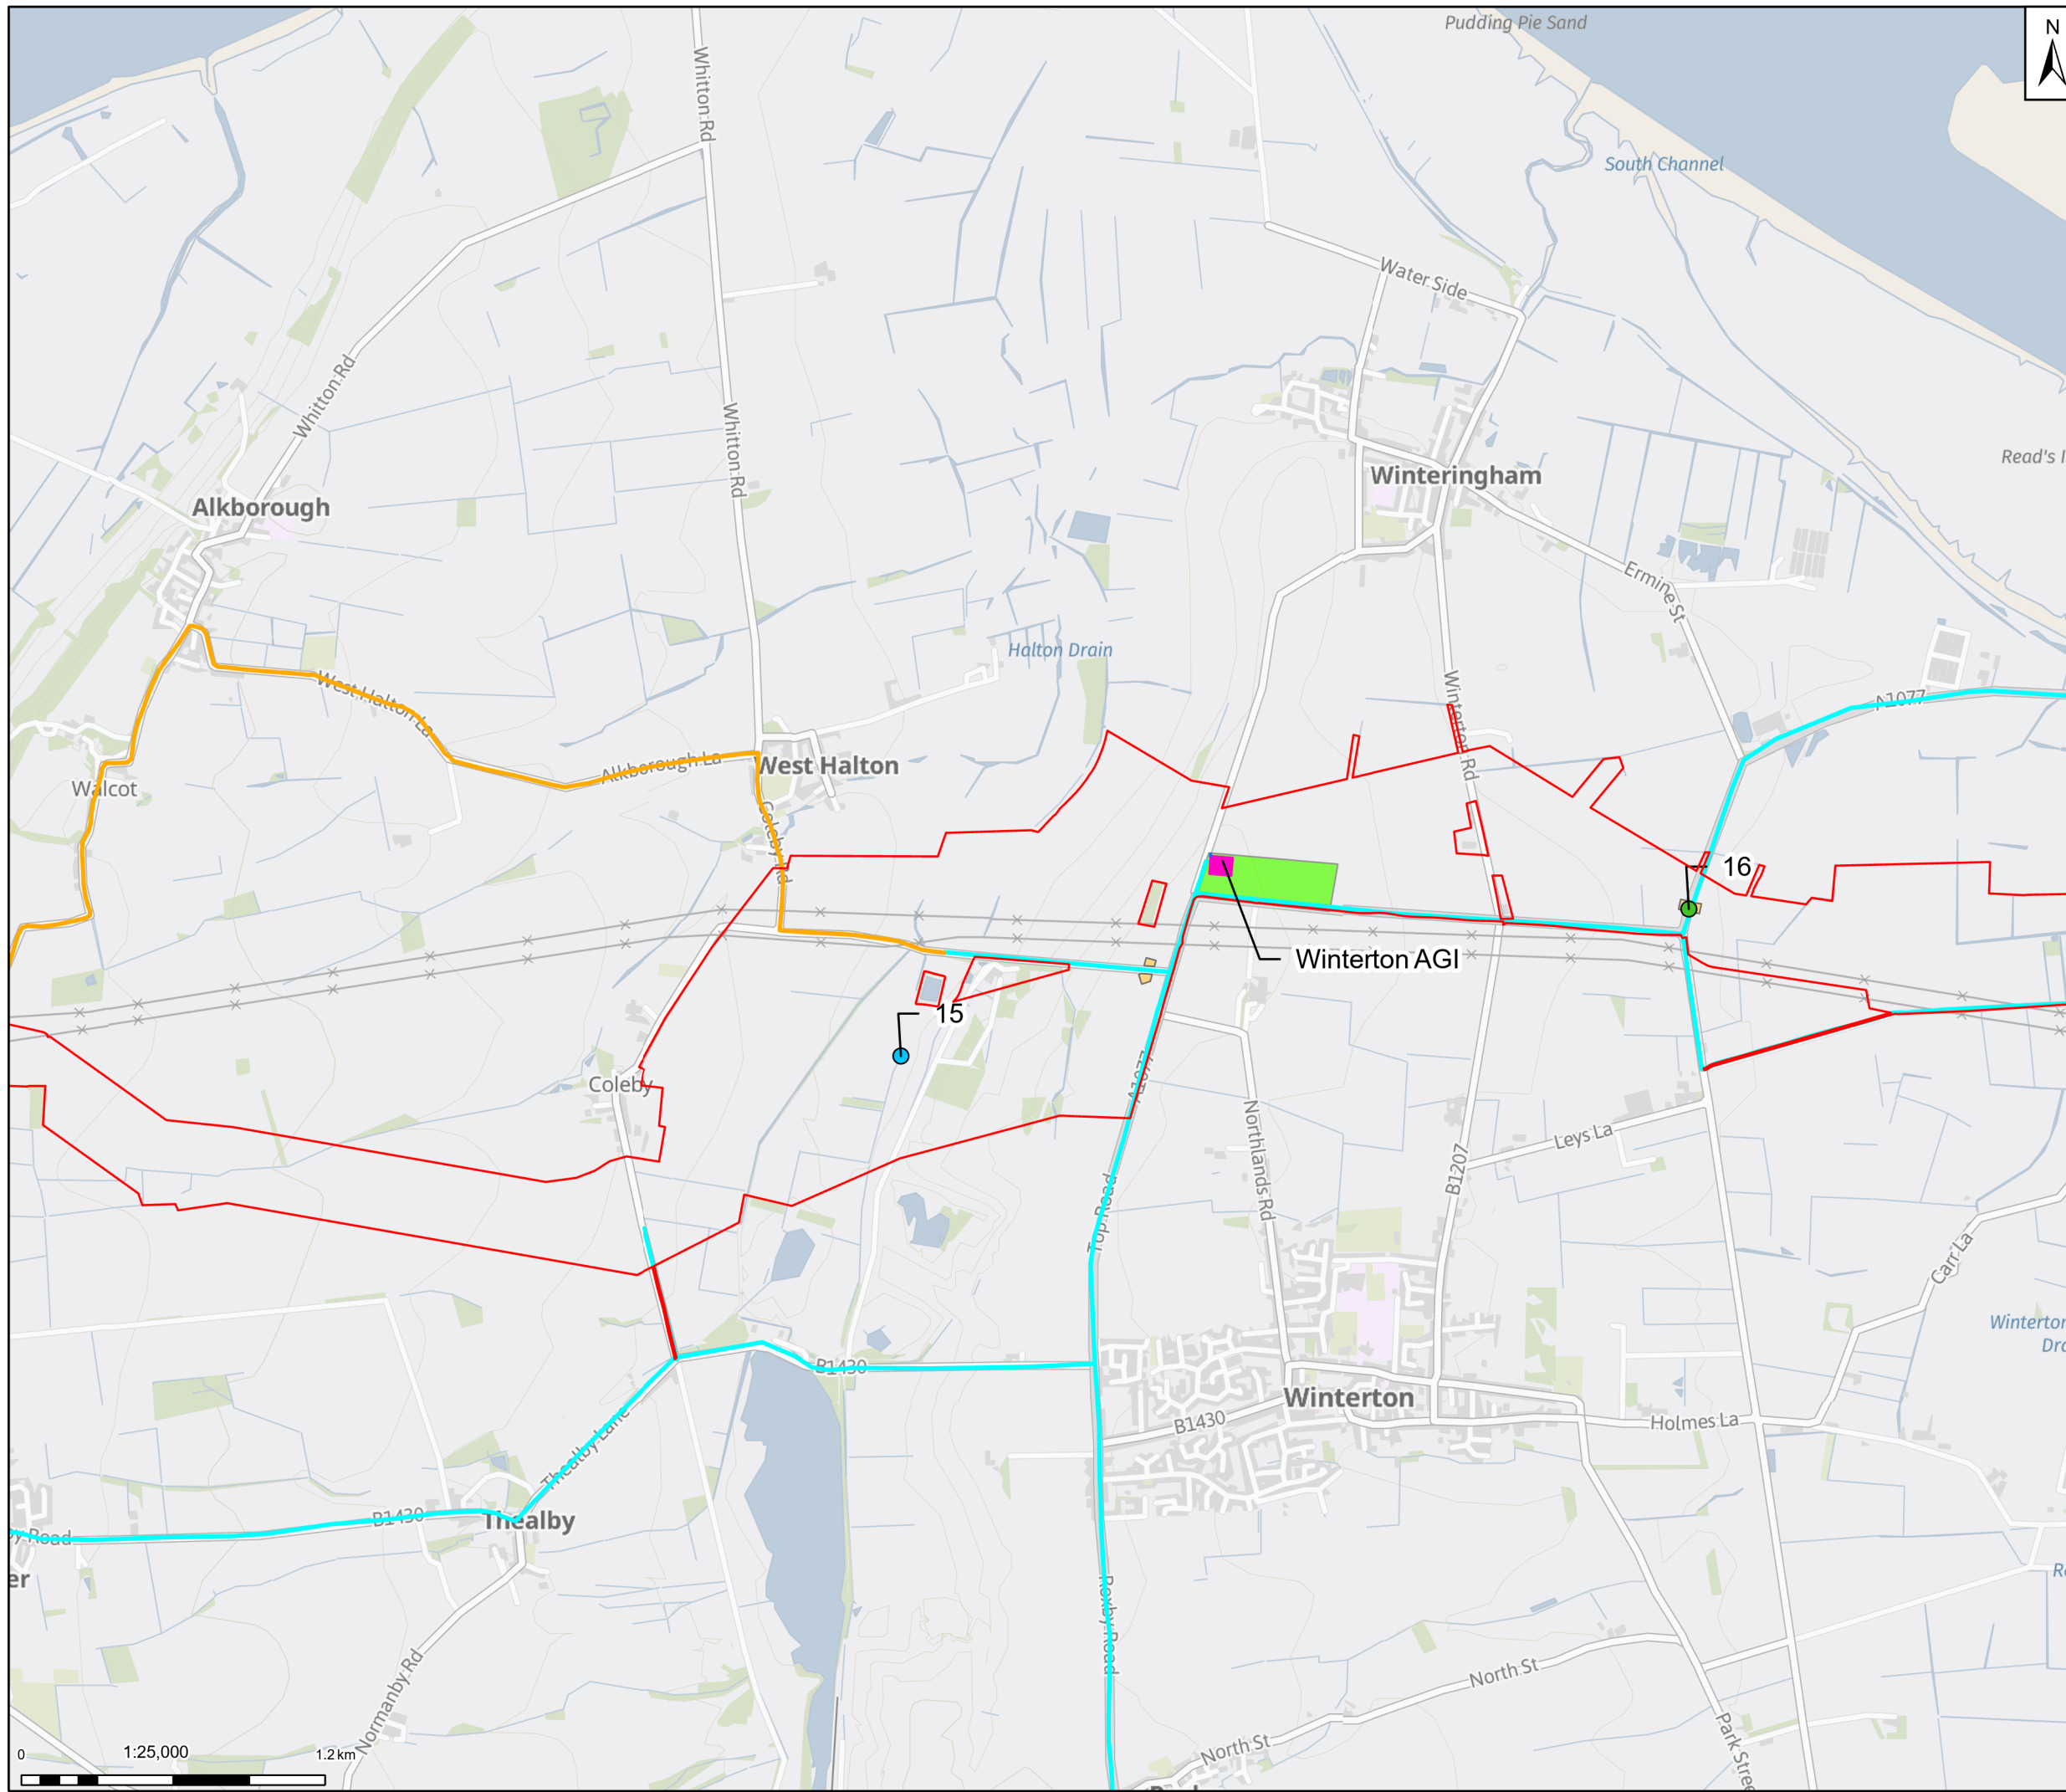


- Legend**
- Draft Order Limits
  - Above ground installation – indicative footprint
  - Permanent access track
  - Temporary construction compound
  - Preliminary trenchless crossing**
  - Road
  - Watercourse
  - Trenchless Crossing Compound
  - Construction Traffic Routes**
  - Primary Access Routes
  - Minor Access Routes

Note: Contains OS data © Crown Copyright and database right 2025  
Contains data from OS Zoomstack

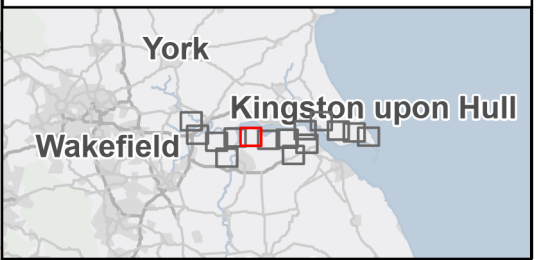

Rev	Date	Description	Drawn	Check	Approv
01	30/09/25	INITIAL ISSUE	MB	MM	JC

Client:



**Northern Endurance Partnership**

**PROJECT:**  
HUMBER CARBON CAPTURE PIPELINE

**Site**  
Humber

**Client**  
Net Zero North Sea Storage Limited  
Chartsey Road  
Sunbury On Thames  
Middlesex  
United Kingdom  
TW16 7BP



Registered office:  
80Fen  
80 Fenchurch Street  
London  
EC3M 4BY

Coordinating Office:  
5th Floor  
401 Faraday Street  
Warrington  
WA3 6GA

www.arcadis.com


Title:

**Figure 2.1  
Key Features of the Project  
Page 6 of 15**

Designed	A.C.	Date: 30 SEP 25	Signed
Drawn	M.B.	Date: 30 SEP 25	Signed
Checked	M.M.	Date: 30 SEP 25	Signed
Approved	J.C.	Date: 30 SEP 25	Signed
Scale:	1:25,000	Datum:	AOD
Original Size:	A3	Grid:	OS
Suitability Code:	S2	Project Number:	30181090


Suitability Description: **For Information**

Drawing Number: **10607856-ARC-EGN-ZZ-DR-ZZ-00072**      Revision: **P01**

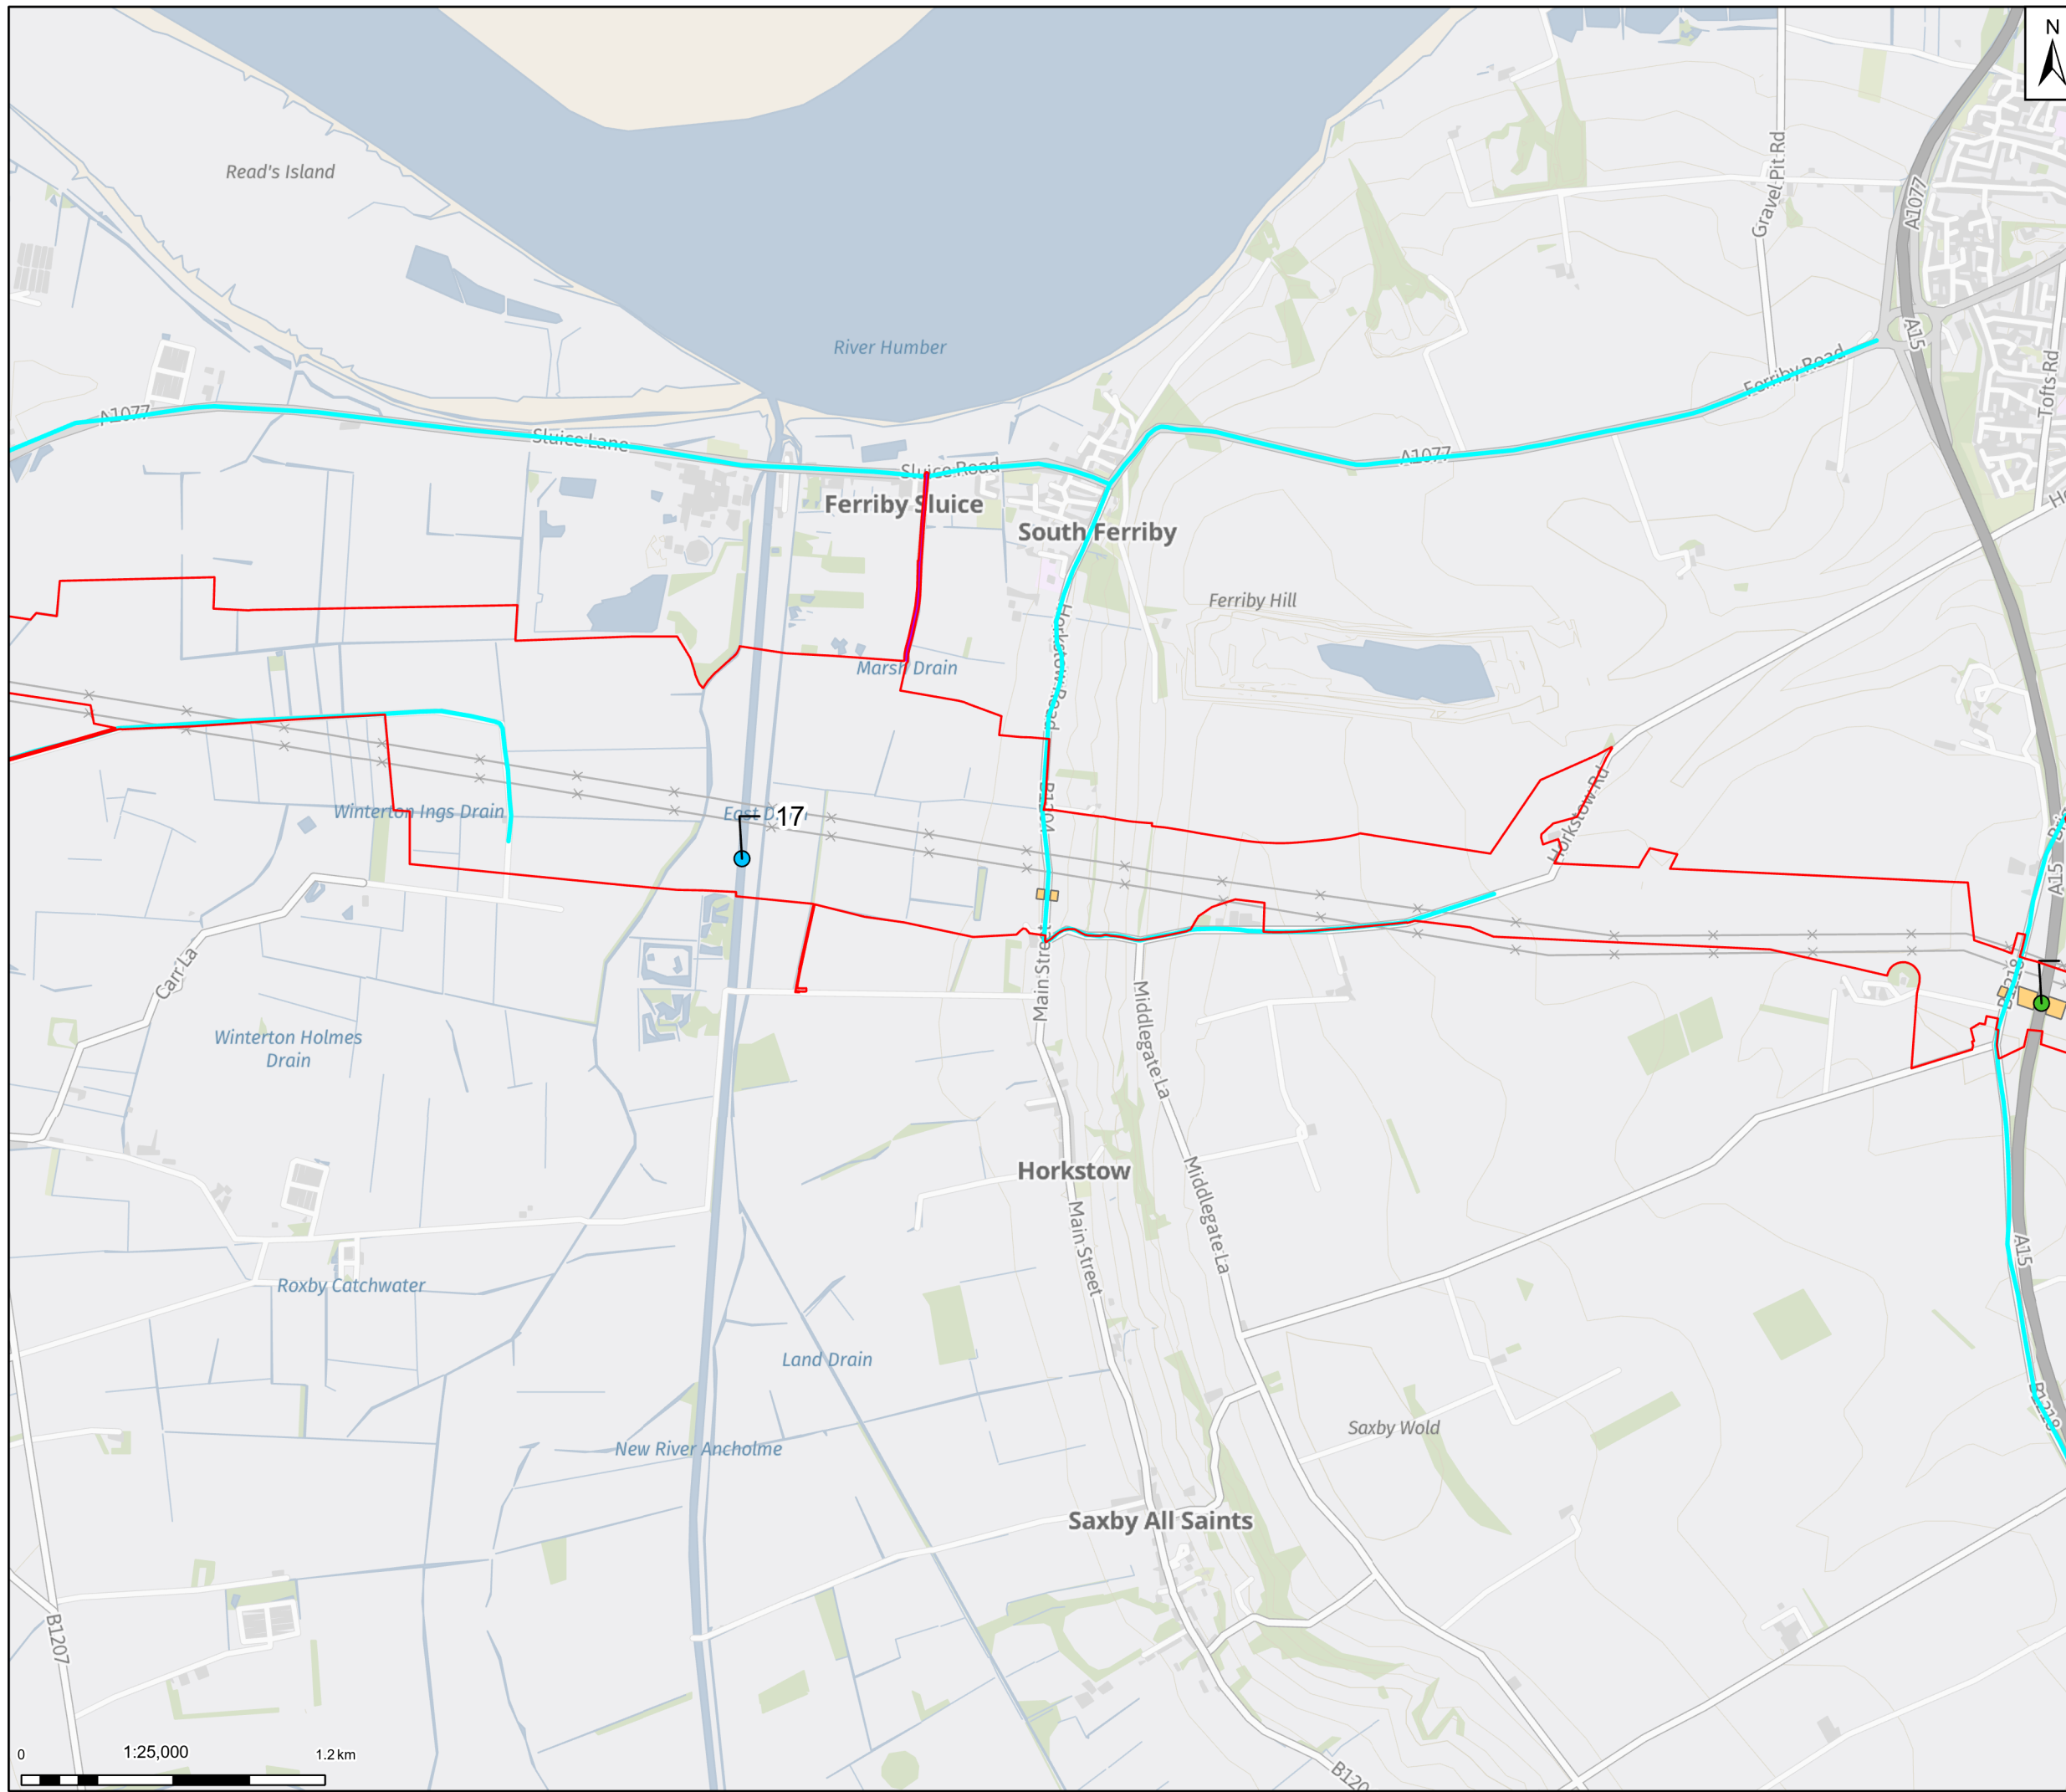

- Legend**
- Draft Order Limits
  - Preliminary trenchless crossing**
  - Road
  - Watercourse
  - Trenchless Crossing Compound
  - Construction Traffic Routes**
  - Primary Access Routes
  - Private Road Access

Note: Contains OS data © Crown Copyright and database right 2025  
Contains data from OS Zoomstack

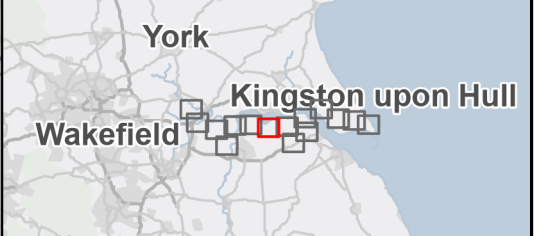

Rev	Date	Description	Drawn	Check	Approv
01	30/09/25	INITIAL ISSUE	MB	MM	JC

Client:

**Site**  
Humber

**PROJECT:**  
**HUMBER CARBON CAPTURE PIPELINE**

**Client**  
Net Zero North Sea Storage Limited  
Chertsey Road  
Sunbury On Thames  
Middlesex  
United Kingdom  
TW16 7BP

Registered office: 80Fen, 80 Fenchurch Street, London EC3M 4BY  
Coordinating Office: 5th Floor, 401 Faraday Street, Warrington WA3 6GA  
www.arcadis.com


Title:  
**Figure 2.1  
Key Features of the Project  
Page 7 of 15**

Designed	A.C.	Date: 30 SEP 25	Signed
Drawn	M.B.	Date: 30 SEP 25	Signed
Checked	M.M.	Date: 30 SEP 25	Signed
Approved	J.C.	Date: 30 SEP 25	Signed
Scale:	1:25,000	Datum:	AOD
Original Size:	A3	Grid:	OS
Suitability Code:	S2	Project Number:	30181090

Suitability Description:  
**For Information**

Drawing Number: 10607856-ARC-EGN-ZZ-DR-ZZ-00072  
Revision: P01




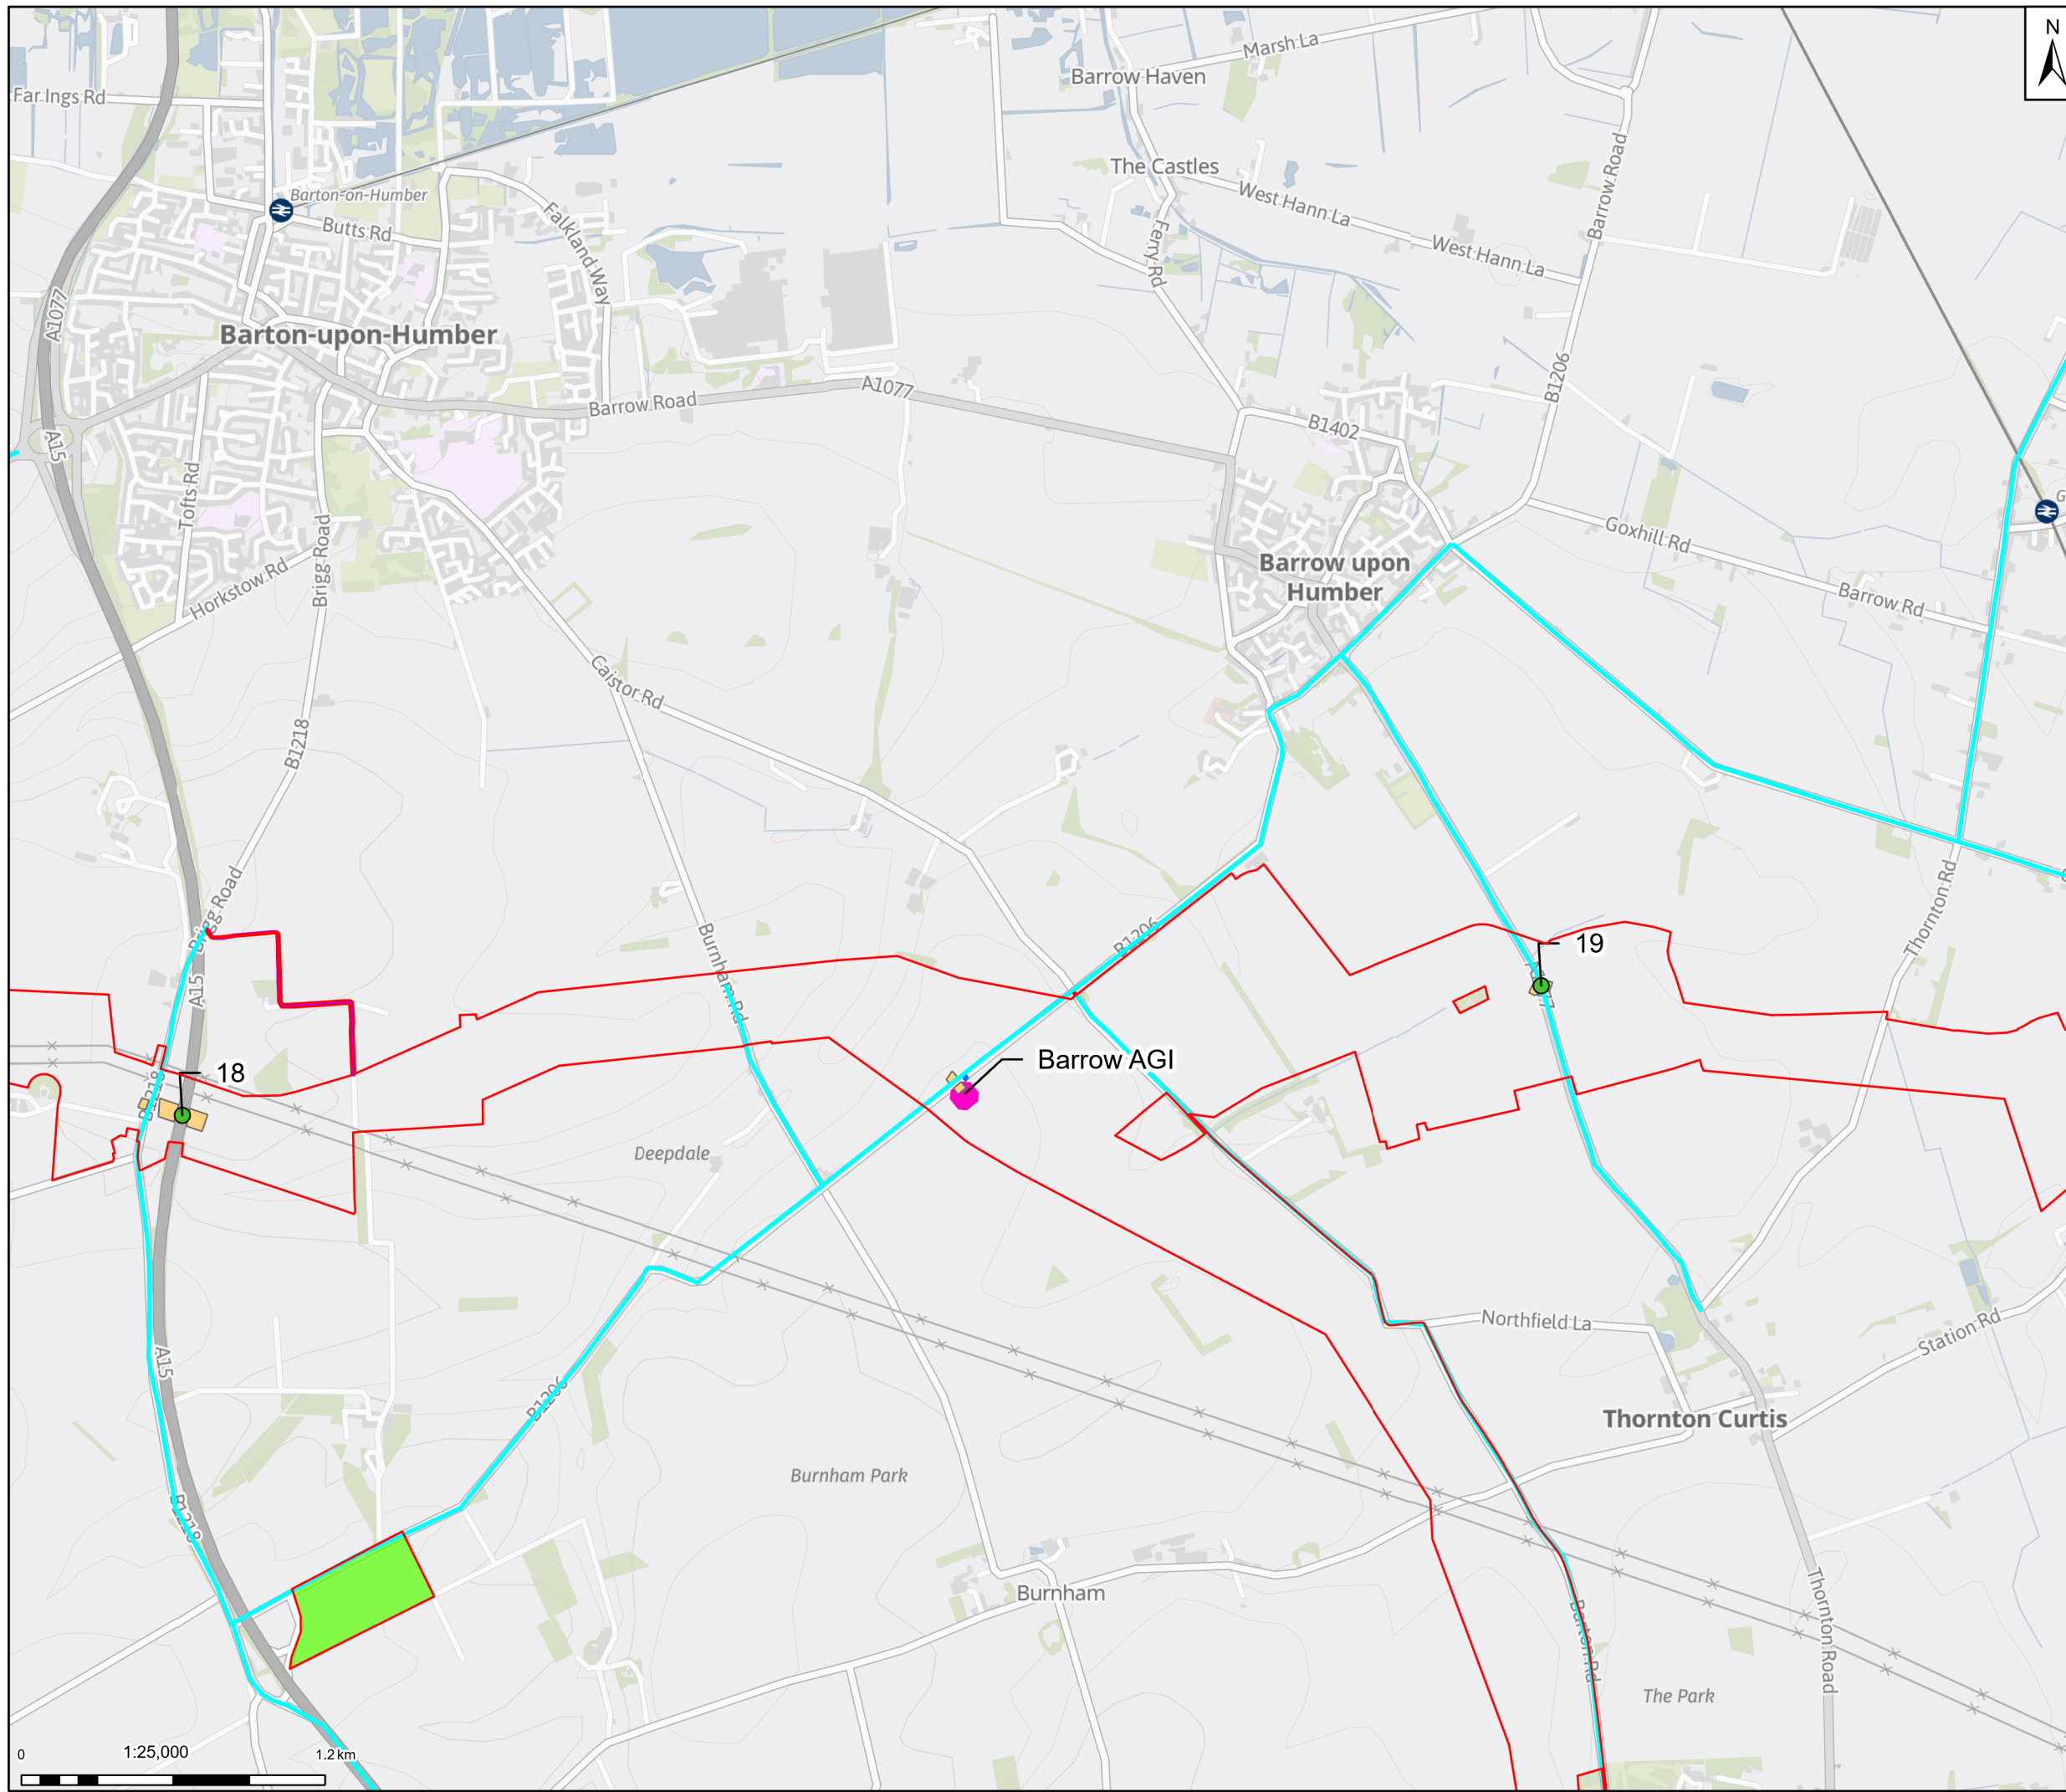

**Legend**

- Draft Order Limits
- Above ground installation – indicative footprint
- Permanent access track
- Temporary construction compound
- Preliminary trenchless crossing**
  - Road
  - Trenchless Crossing Compound
- Construction Traffic Routes**
  - Primary Access Routes
  - Private Road Access

Note: Contains OS data © Crown Copyright and database right 2025  
Contains data from OS Zoomstack

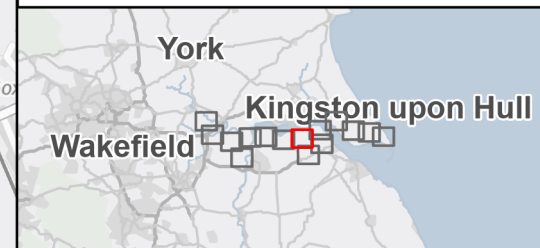

Rev	Date	Description	Drawn	Check	Approv
01	30/09/25	INITIAL ISSUE	MB	MM	JC

Client:

**Northern Endurance Partnership**

**PROJECT: HUMBER CARBON CAPTURE PIPELINE**

**Site:** Humber

**Client:** Net Zero North Sea Storage Limited  
Chertsey Road  
Sunbury On Thames  
Middlesex  
United Kingdom  
TW16 7BP

**ARCADIS**


Registered office: 80Fen, 80 Fenchurch Street, London EC3M 4BY  
Coordinating Office: 5th Floor, 401 Faraday Street, Warrington WA3 6GA  
www.arcadis.com


Title: **Figure 2.1 Key Features of the Project**  
Page 8 of 15

Designed	A.C.	Date: 30 SEP 25	Signed
Drawn	M.B.	Date: 30 SEP 25	Signed
Checked	M.M.	Date: 30 SEP 25	Signed
Approved	J.C.	Date: 30 SEP 25	Signed
Scale:	1:25,000	Datum:	AOD
Original Size:	A3	Grid:	OS
Suitability Code:	S2	Project Number:	30181090

Suitability Description: **For Information**

Drawing Number: 10607856-ARC-EGN-ZZ-DR-ZZ-00072  
Revision: **P01**

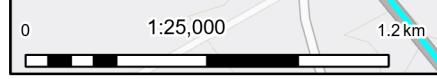

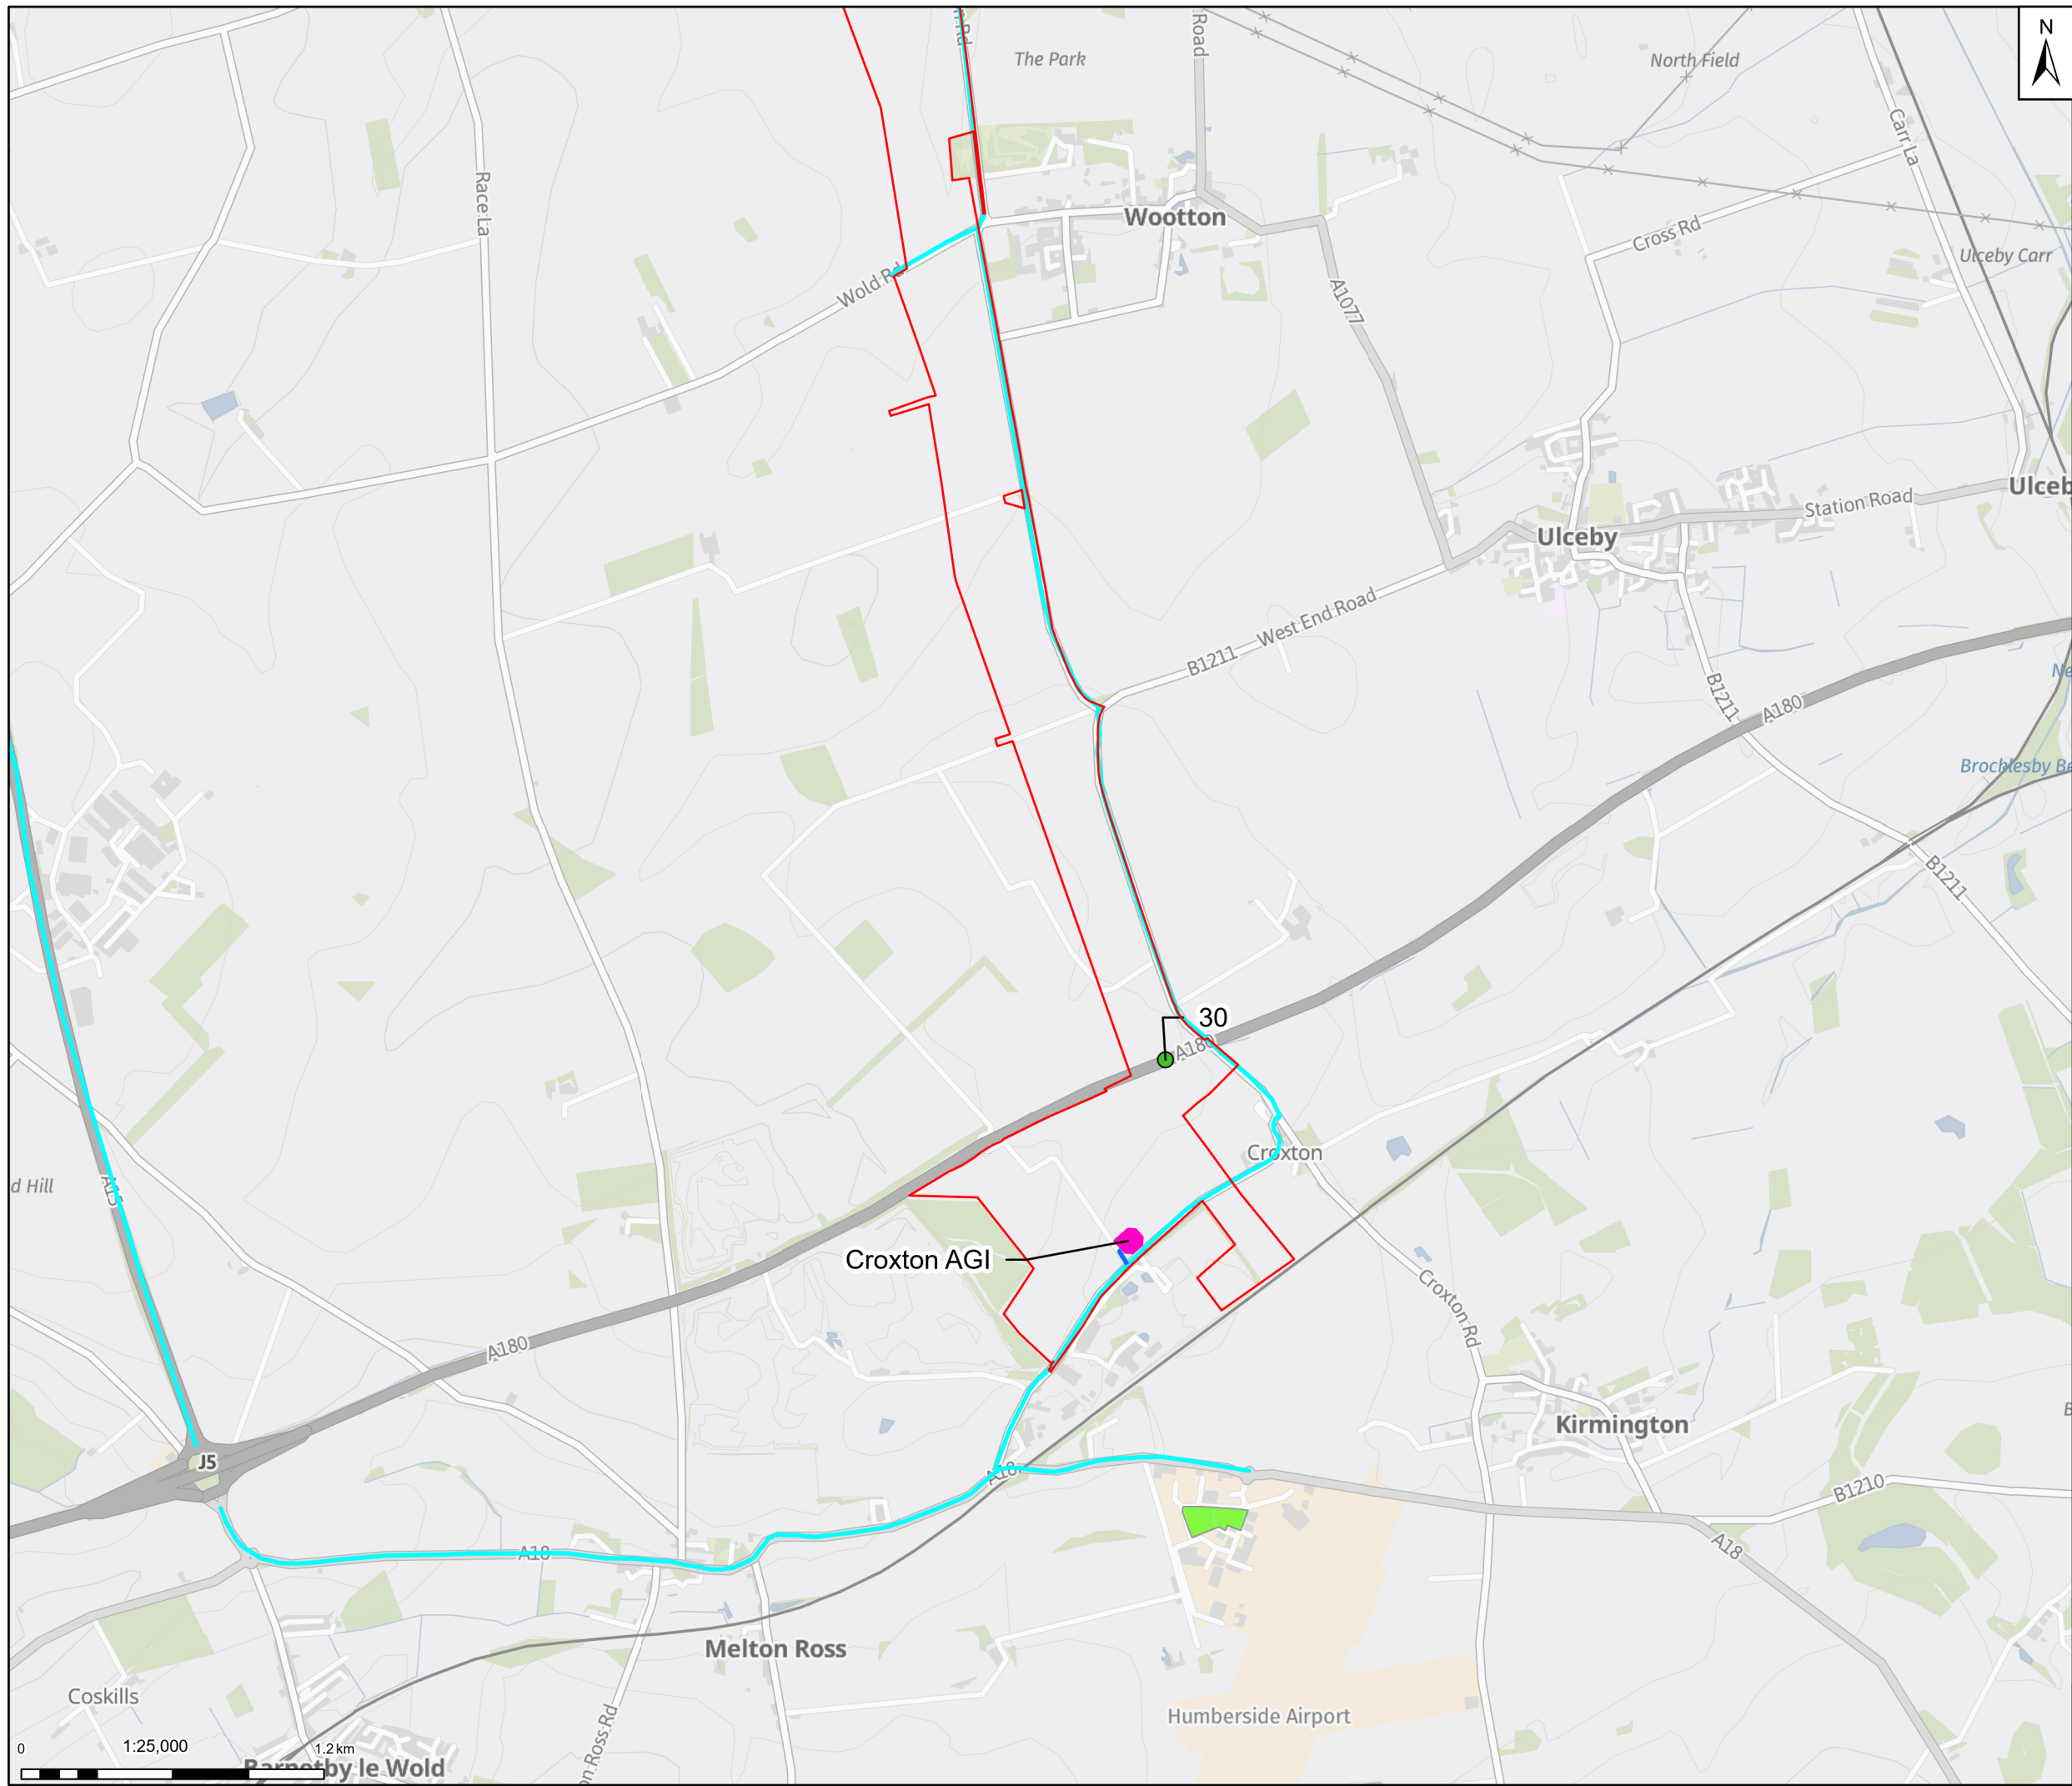

- Legend**
- Draft Order Limits
  - Above ground installation – indicative footprint
  - Permanent access track
  - Temporary construction compound
  - Preliminary trenchless crossing**
  - Road
  - Construction Traffic Routes**
  - Primary Access Routes

Note: Contains OS data © Crown Copyright and database right 2025  
Contains data from OS Zoomstack



Rev	Date	Description	Drawn	Check	Approv
01	30/09/25	INITIAL ISSUE	MB	MM	JC

Client:

**Site**  
Humber

**PROJECT:**  
**HUMBER CARBON CAPTURE PIPELINE**

**Client**  
Net Zero North Sea Storage Limited  
Chartsey Road  
Swinbury On Thames  
Middlesex  
United Kingdom  
TW16 7BP

Registered office: 80Fen, 80 Fenchurch Street, London EC3M 4BY  
Coordinating Office: 5th Floor, 401 Faraday Street, Warrington WA3 6GA  
[www.arcadis.com](http://www.arcadis.com)

Title:


**Figure 2.1  
Key Features of the Project  
Page 9 of 15**

Designed	A.C.	Date: 30 SEP 25	Signed
Drawn	M.B.	Date: 30 SEP 25	Signed
Checked	M.M.	Date: 30 SEP 25	Signed
Approved	J.C.	Date: 30 SEP 25	Signed
Scale:	1:25,000	Datum:	AOD
Original Size:	A3	Grid:	OS
Suitability Code:	S2	Project Number:	30181090

Suitability Description: **For Information**


Drawing Number: 10607856-ARC-EGN-ZZ-DR-ZZ-00072      Revision: P01



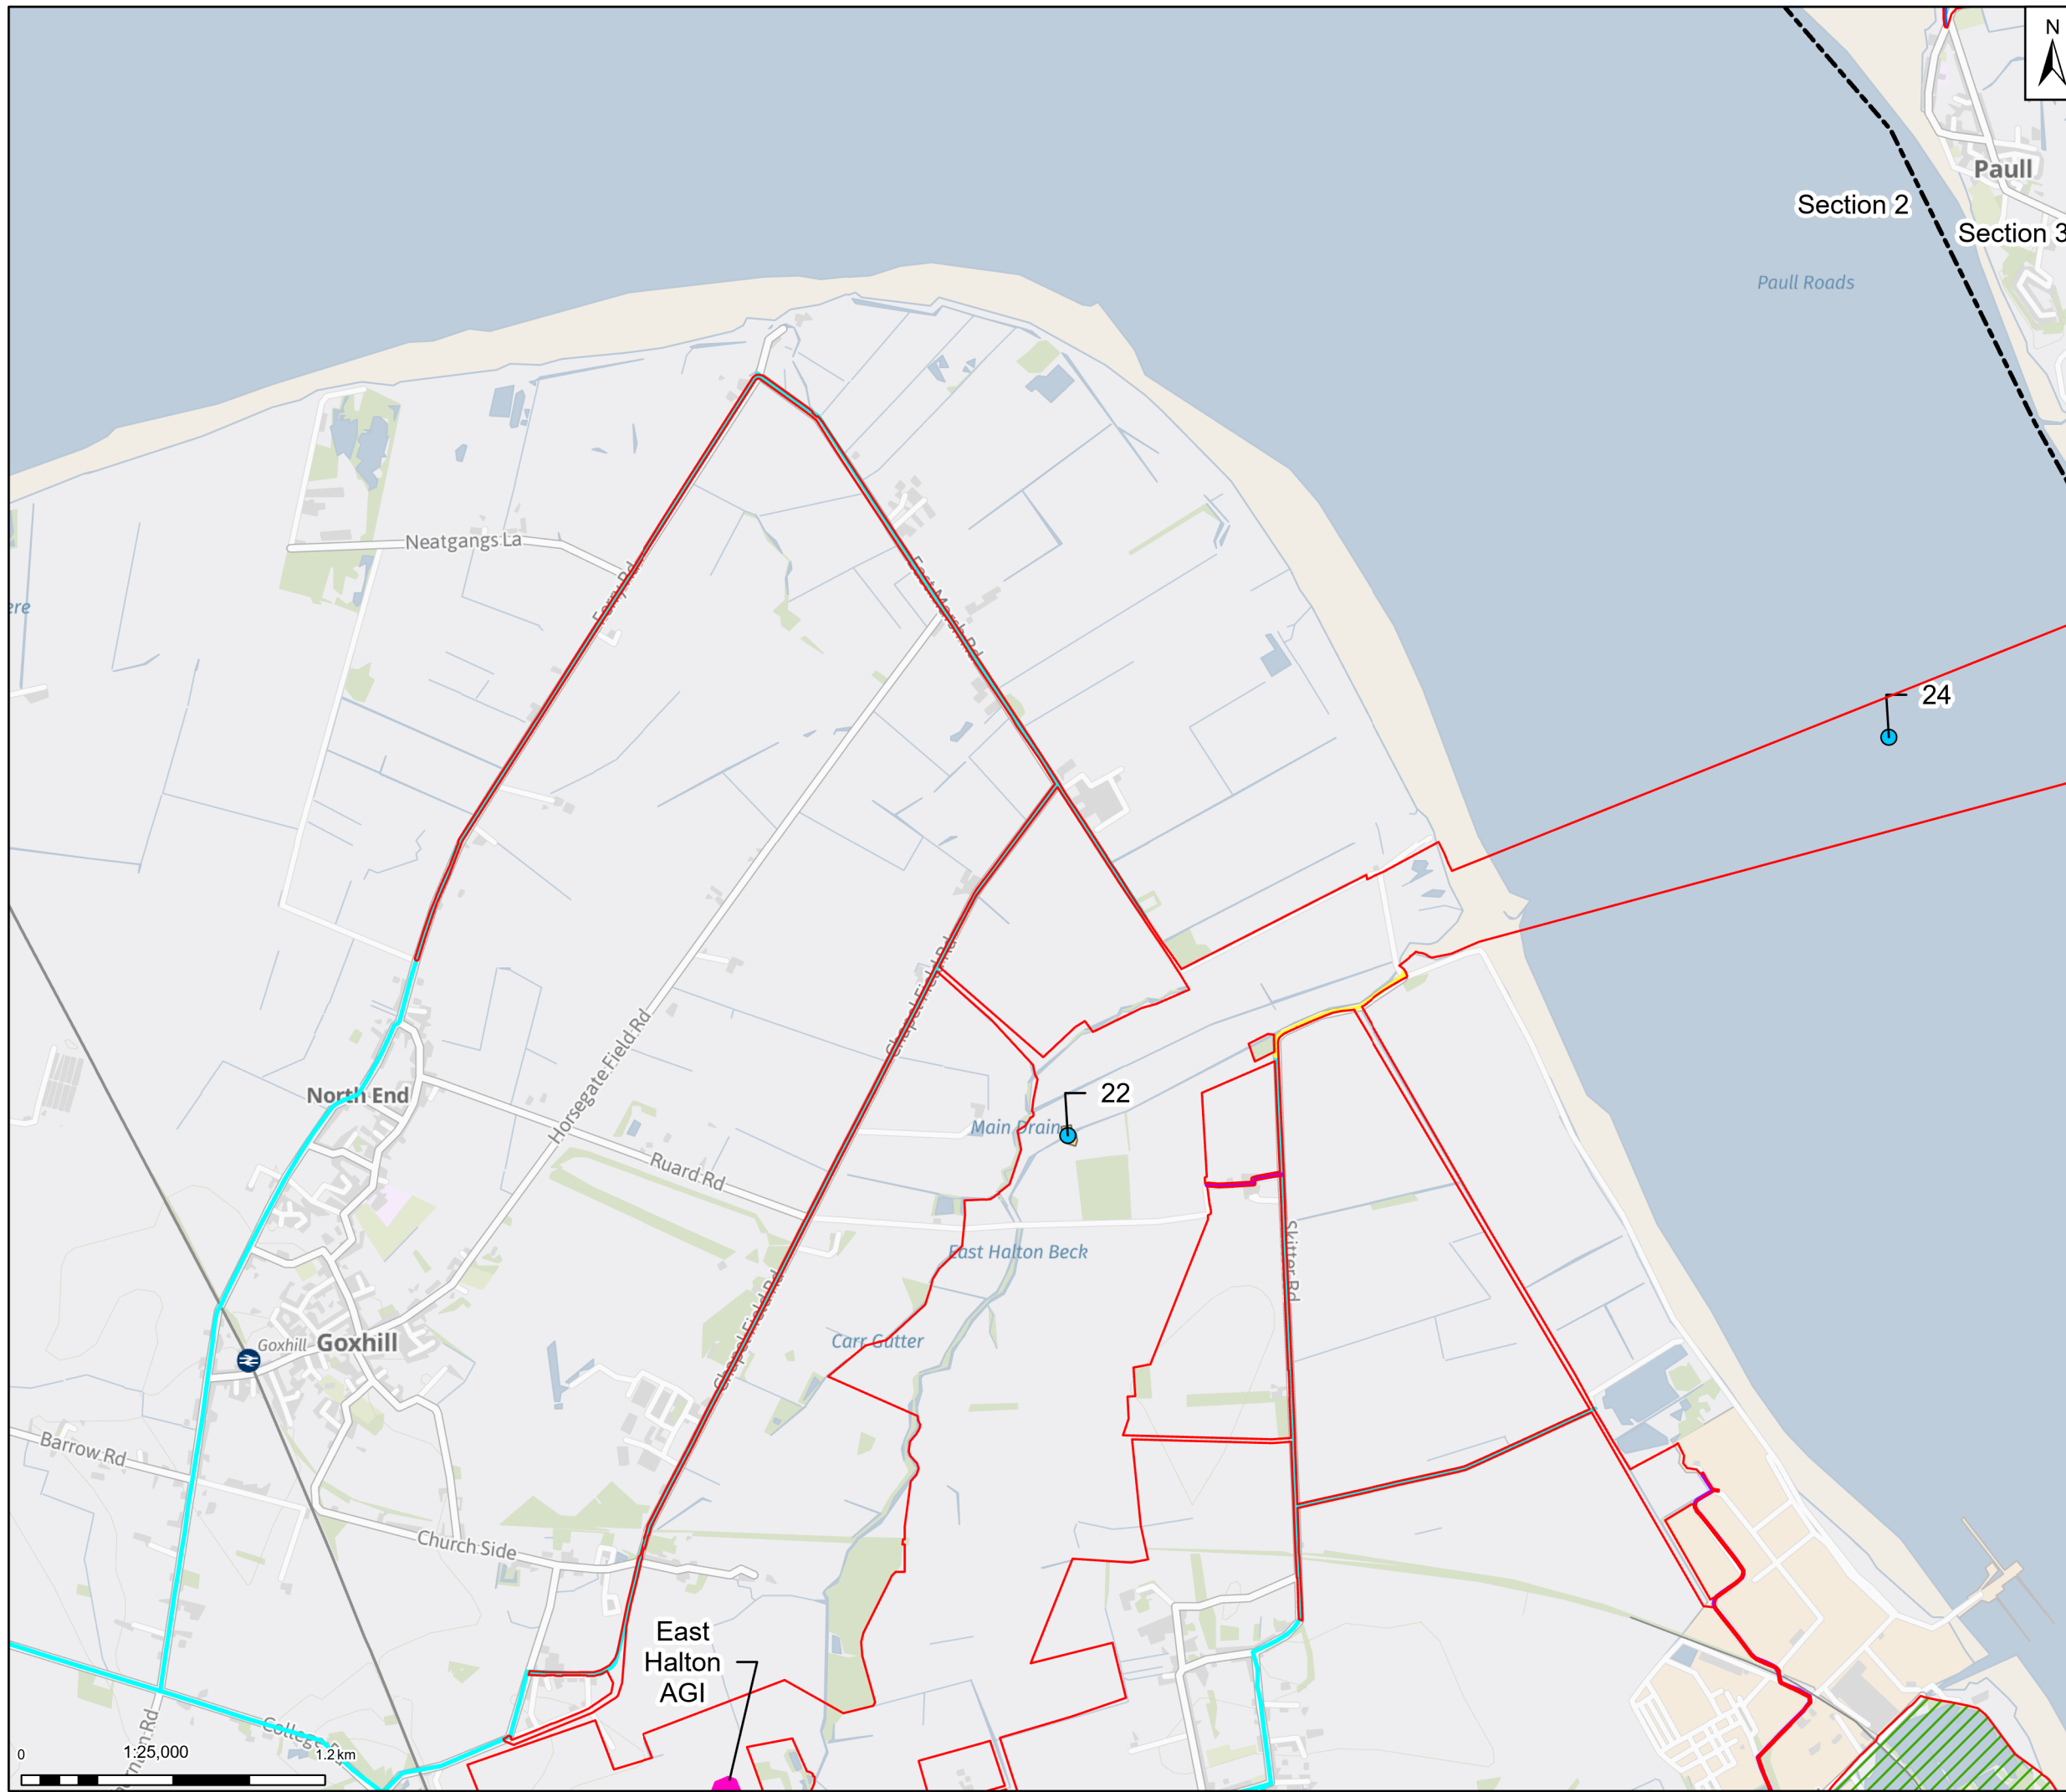


- Legend**
- Draft Order Limits
  - Above ground installation – indicative footprint
  - Reporting section boundary
  - Permanent access track
  - Search area for temporary construction compound
- Preliminary trenchless crossing**
- Watercourse
  - Trenchless Crossing Compound
- Construction Traffic Routes**
- Primary Access Routes
  - Secondary Access Routes
  - Private Road Access

Note: Contains OS data © Crown Copyright and database right 2025  
Contains data from OS Zoomstack

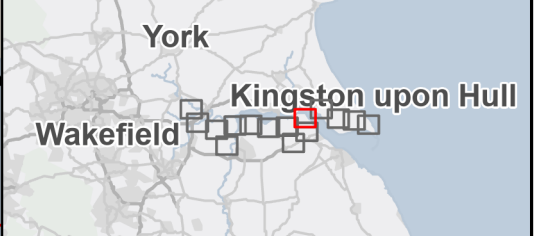

Rev	Date	Description	Drawn	Check	Approv
01	30/09/25	INITIAL ISSUE	MB	MM	JC

Client:



**Site**  
Humber

**PROJECT:**  
**HUMBER CARBON CAPTURE PIPELINE**

**Client**  
Net Zero North Sea Storage Limited  
Chartsey Road  
Swinbury On Thames  
Middlesex  
United Kingdom  
TW16 7BP



Registered office:  
80Fen  
80 Fenchurch Street  
London  
EC3M 4BY

Coordinating Office:  
5th Floor  
401 Faraday Street  
Warrington  
WA3 6GA

[www.arcadis.com](http://www.arcadis.com)


Title:


**Figure 2.1  
Key Features of the Project  
Page 10 of 15**

Designed	A.C.	Date: 30 SEP 25	Signed
Drawn	M.B.	Date: 30 SEP 25	Signed
Checked	M.M.	Date: 30 SEP 25	Signed
Approved	J.C.	Date: 30 SEP 25	Signed
Scale:	1:25,000	Datum:	AOD
Original Size:	A3	Grid:	OS
Suitability Code:	S2	Project Number:	30181090

Suitability Description: **For Information**

Drawing Number: **10607856-ARC-EGN-ZZ-DR-ZZ-00072**      Revision: **P01**

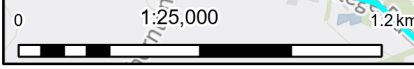

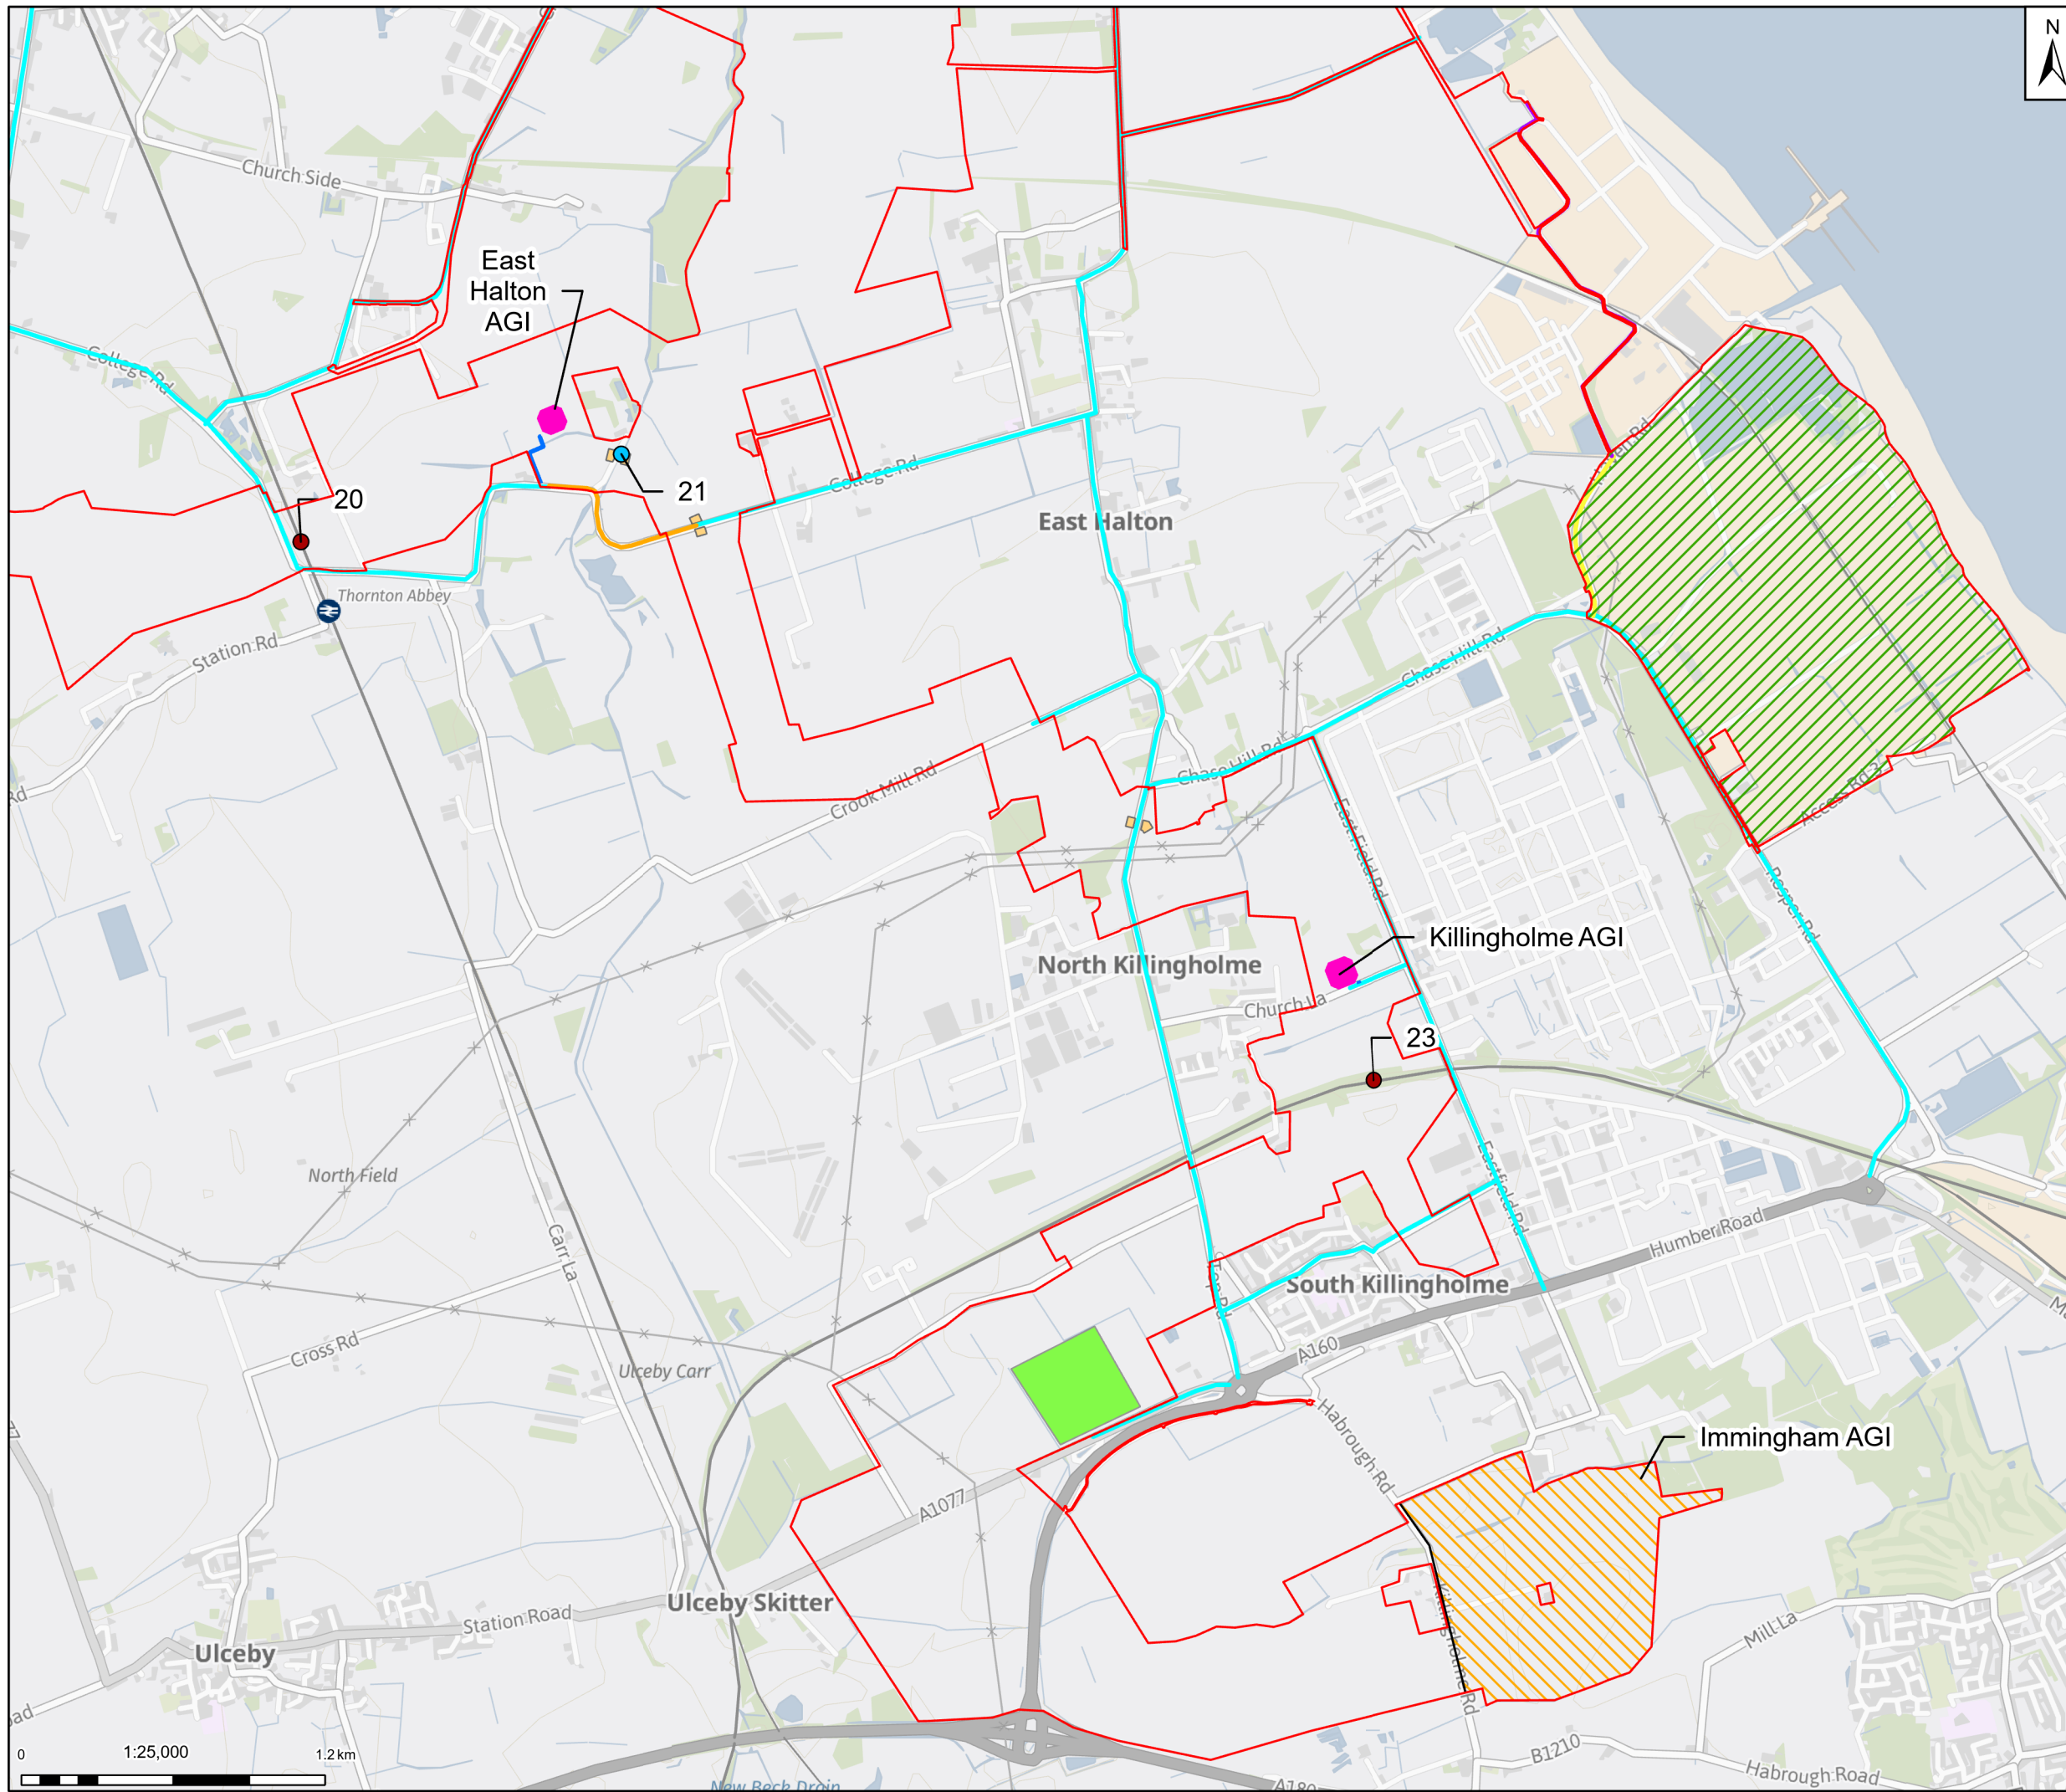

**Legend**

- Draft Order Limits
- Above ground installation – indicative footprint
- Search Area for AGI
- Permanent access track
- Search area for temporary construction compound
- Temporary construction compound


**Preliminary trenchless crossing**

- Railway
- Watercourse
- Trenchless Crossing Compound

**Construction Traffic Routes**

- Primary Access Routes
- Secondary Access Routes
- Minor Access Routes
- Private Road Access

Note: Contains OS data © Crown Copyright and database right 2025  
Contains data from OS Zoomstack

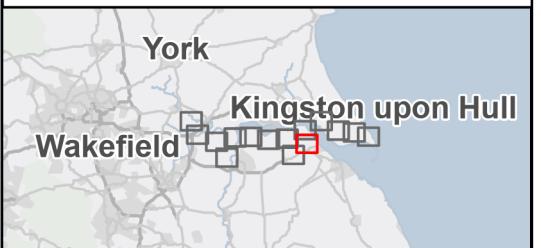

Rev	Date	Description	Drawn	Check	Approv
01	30/09/25	INITIAL ISSUE	MB	MM	JC

Client:

**Site**  
Humber

**PROJECT:**  
**HUMBER CARBON CAPTURE PIPELINE**

**Client**  
Net Zero North Sea Storage Limited  
Chartsey Road  
Suirbury On Thames  
Middlesox  
United Kingdom  
TW16 7BP

Registered office:  
80Fen  
80 Fenchurch Street  
London  
EC3M 4BY

Coordinating Office:  
5th Floor  
401 Faraday Street  
Warrington  
WA3 6GA

[www.arcadis.com](http://www.arcadis.com)

Title:


**Figure 2.1**  
**Key Features of the Project**  
Page 11 of 15


Designed	A.C.	Date: 30 SEP 25	Signed
Drawn	M.B.	Date: 30 SEP 25	Signed
Checked	M.M.	Date: 30 SEP 25	Signed
Approved	J.C.	Date: 30 SEP 25	Signed
Scale:	1:25,000	Datum:	AOD
Original Size:	A3	Grid:	OS
Suitability Code:	S2	Project Number:	30181090

Suitability Description: **For Information**

Drawing Number: 10607856-ARC-EGN-ZZ-DR-ZZ-00072

Revision: **P01**

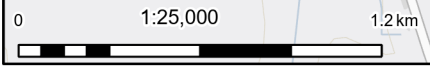

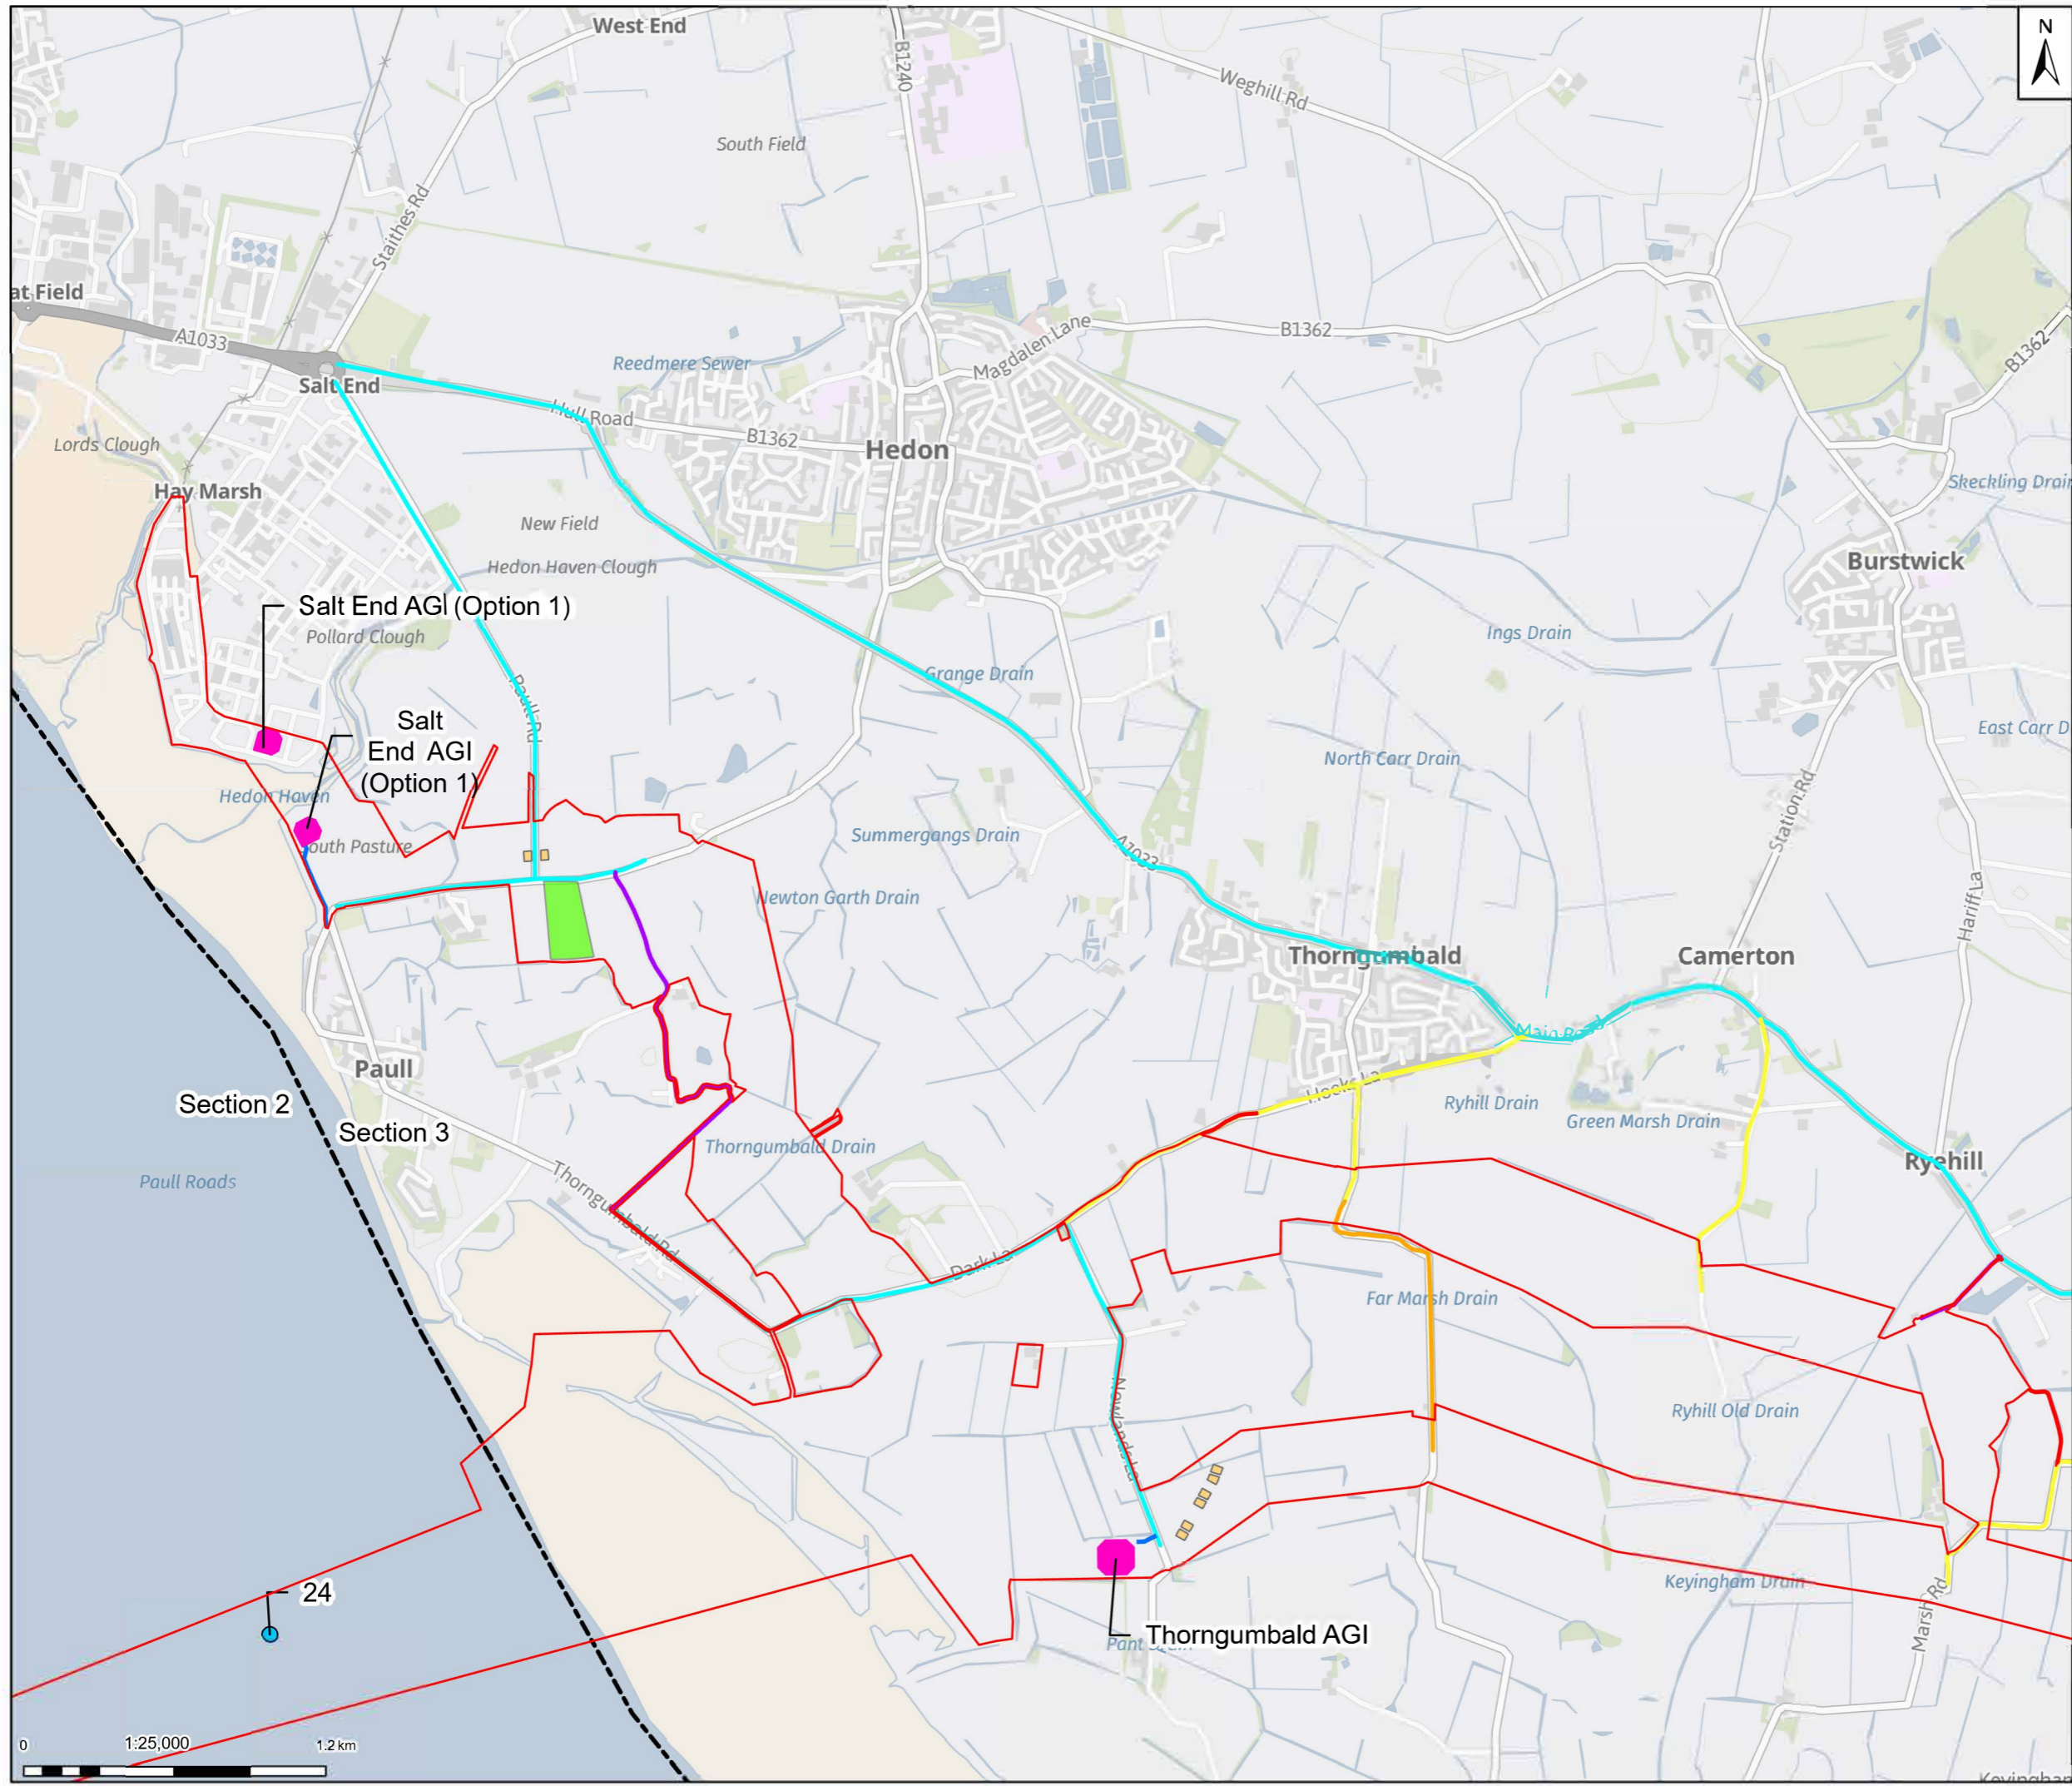

**Legend**

- Draft Order Limits
- Above ground installation – indicative footprint
- Reporting section boundary
- Permanent access track
- Temporary construction compound

**Preliminary trenchless crossing**

- Watercourse
- Trenchless Crossing Compound

**Construction Traffic Routes**

- Primary Access Routes
- Secondary Access Routes
- Minor Access Routes
- Private Road Access

Note: Contains OS data © Crown Copyright and database right 2025  
Contains data from OS Zoomstack



Rev	Date	Description	Drawn	Check	Approv
01	30/09/25	INITIAL ISSUE	MB	MM	JC

Client:

**Northern Endurance Partnership**

**PROJECT: HUMBER CARBON CAPTURE PIPELINE**

Site: Humber

Client: Net Zero North Sea Storage Limited  
Chartsey Road  
Sudbury On Thames  
Middlesex  
United Kingdom  
TW16 7BP

**ARCADIS**

Registered office: 80Fen, 80 Fenchurch Street, London EC3M 4BY  
Coordinating Office: 5th Floor, 401 Faraday Street, Warrington, WA3 6GA

www.arcadis.com


Title: **Figure 2.1 Key Features of the Project**  
Page 12 of 15

Designed	A.C.	30 SEP 25	Signed
Drawn	M.B.	30 SEP 25	Signed
Checked	M.M.	30 SEP 25	Signed
Approved	J.C.	30 SEP 25	Signed
Scale:	1:25,000	Datum:	AOD
Original Size:	A3	Grid:	OS
Suitability Code:	S2	Project Number:	30181090

Suitability Description: **For Information**

Drawing Number: 10607856-ARC-EGN-ZZ-DR-ZZ-00072  
Revision: **P01**



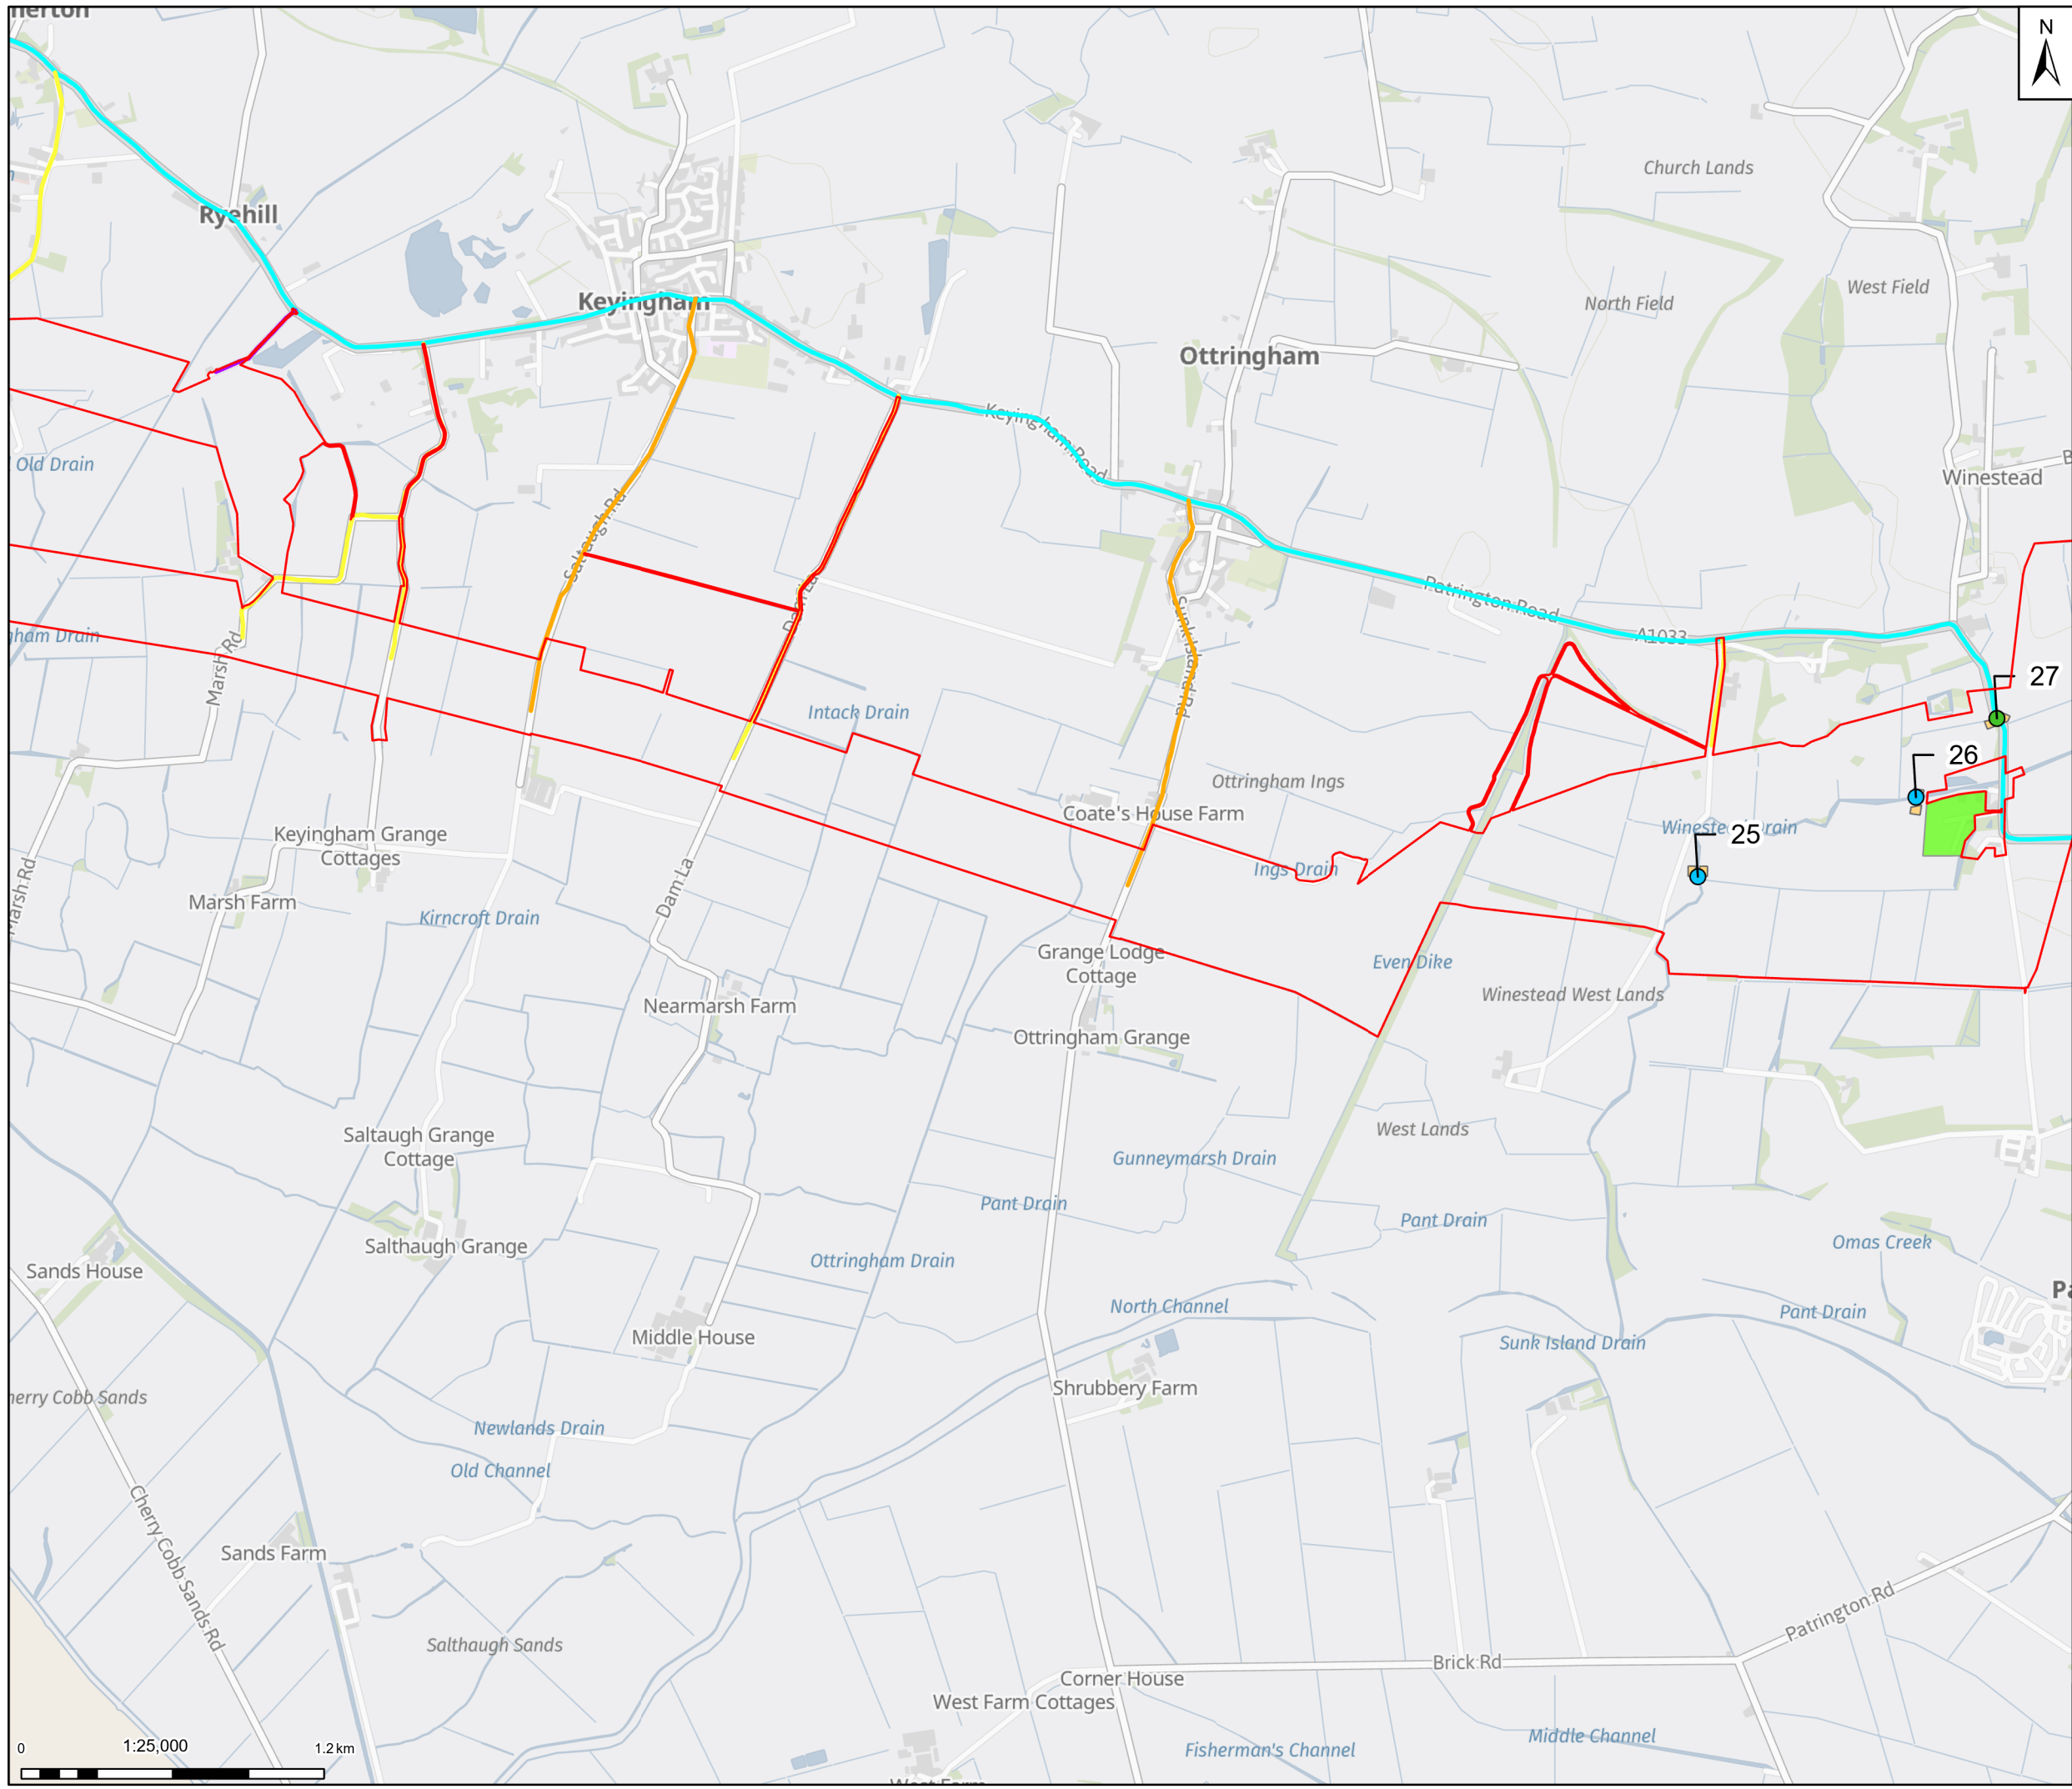

- Legend**
- Draft Order Limits
  - Temporary construction compound
  - Preliminary trenchless crossing**
  - Road
  - Watercourse
  - Trenchless Crossing Compound
  - Construction Traffic Routes**
  - Primary Access Routes
  - Secondary Access Routes
  - Minor Access Routes
  - Private Road Access

Note: Contains OS data © Crown Copyright and database right 2025  
Contains data from OS Zoomstack



Rev	Date	Description	Drawn	Check	Approv
01	30/09/25	INITIAL ISSUE	MB	MM	JC

Client:

**Site**  
Humber

**PROJECT:**  
**HUMBER CARBON CAPTURE PIPELINE**

**Client**  
Net Zero North Sea Storage Limited  
Chartsey Road  
Sudbury On Thames  
Middlesex  
United Kingdom  
TW16 7BP

Registered office: 80Fen, 80 Fenchurch Street, London EC3M 4BY  
Coordinating Office: 5th Floor, 401 Faraday Street, Warrington WA3 6GA  
[www.arcadis.com](http://www.arcadis.com)


Title:  
**Figure 2.1  
Key Features of the Project  
Page 13 of 15**

Designed	A.C.	Date: 30 SEP 25	Signed
Drawn	M.B.	Date: 30 SEP 25	Signed
Checked	M.M.	Date: 30 SEP 25	Signed
Approved	J.C.	Date: 30 SEP 25	Signed
Scale:	1:25,000	Datum:	AOD
Original Size:	A3	Grid:	OS
Suitability Code:	S2	Project Number:	30181090

Suitability Description:  
**For Information**

Drawing Number: 10607856-ARC-EGN-ZZ-DR-ZZ-00072  
Revision: **P01**



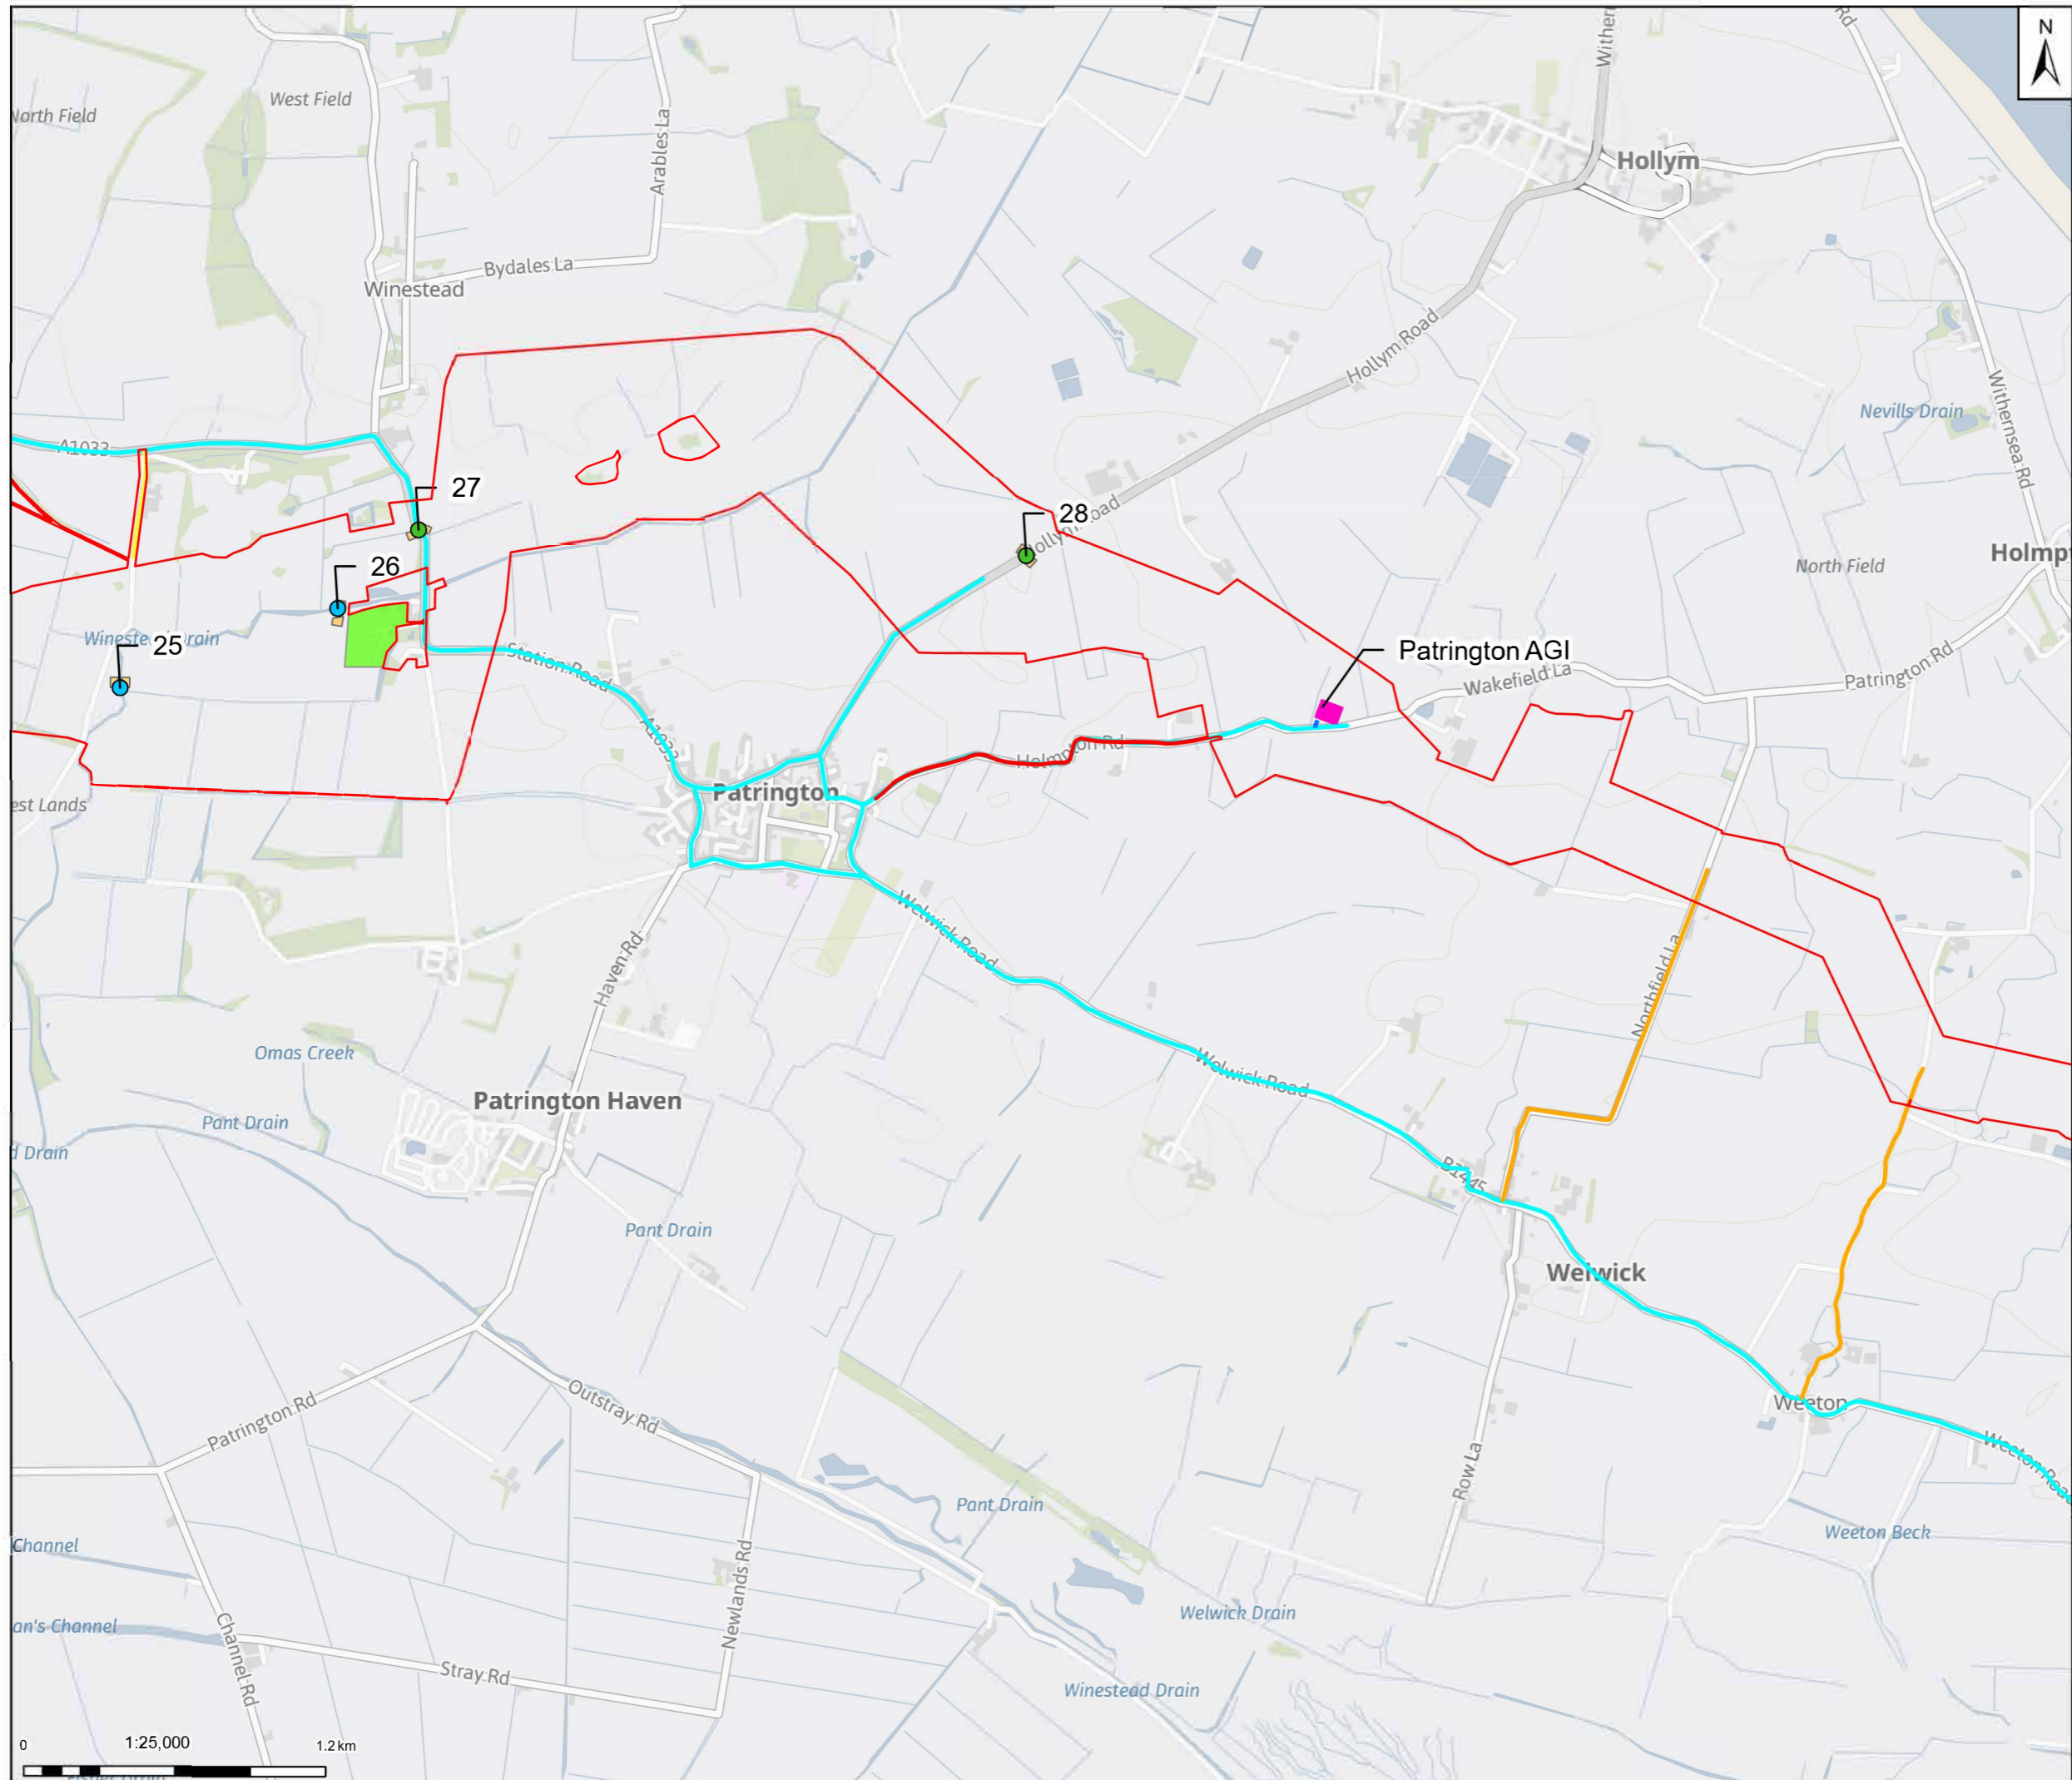

**Legend**

- Draft Order Limits
- Above ground installation – indicative footprint
- Permanent access track
- Temporary construction compound


**Preliminary trenchless crossing**

- Road
- Watercourse
- Trenchless Crossing Compound

**Construction Traffic Routes**

- Primary Access Routes
- Secondary Access Routes
- Minor Access Routes

Note: Contains OS data © Crown Copyright and database right 2025  
Contains data from OS Zoomstack

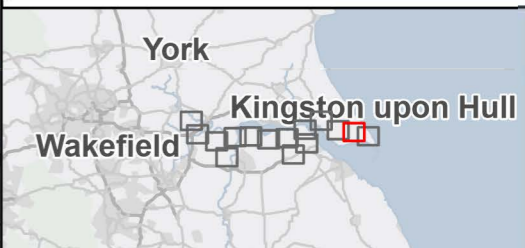

Rev	Date	Description	Drawn	Check	Approv
01	30/09/25	INITIAL ISSUE	MB	MM	JC

Client:

**Northern Endurance Partnership**

**PROJECT:**  
HUMBER CARBON CAPTURE PIPELINE

**Site**

Humber

**Client**

Nat. Zero North Sea Storage Limited  
Chatsway Road  
Sudbury On Thames  
Middlesex  
United Kingdom  
TW16 7BP

Registered office:  
80Fen  
80 Fenchurch Street  
London  
EC3M 4BY

Coordinating Office:  
5th Floor  
401 Faraday Street  
Warrington  
WA3 6GA

www.arcadis.com

Title:


**Figure 2.1  
Key Features of the Project  
Page 14 of 15**

Designed	A.C.	Date: 30 SEP 25	Signed
Drawn	M.B.	Date: 30 SEP 25	Signed
Checked	M.M.	Date: 30 SEP 25	Signed
Approved	J.C.	Date: 30 SEP 25	Signed
Scale:	1:25,000	Datum:	AOD
Original Size:	A3	Grid:	OS
Suitability Code:	S2	Project Number:	30181090

For Information

Drawing Number: 10607856-ARC-EGN-ZZ-DR-ZZ-00072      Revision: P01



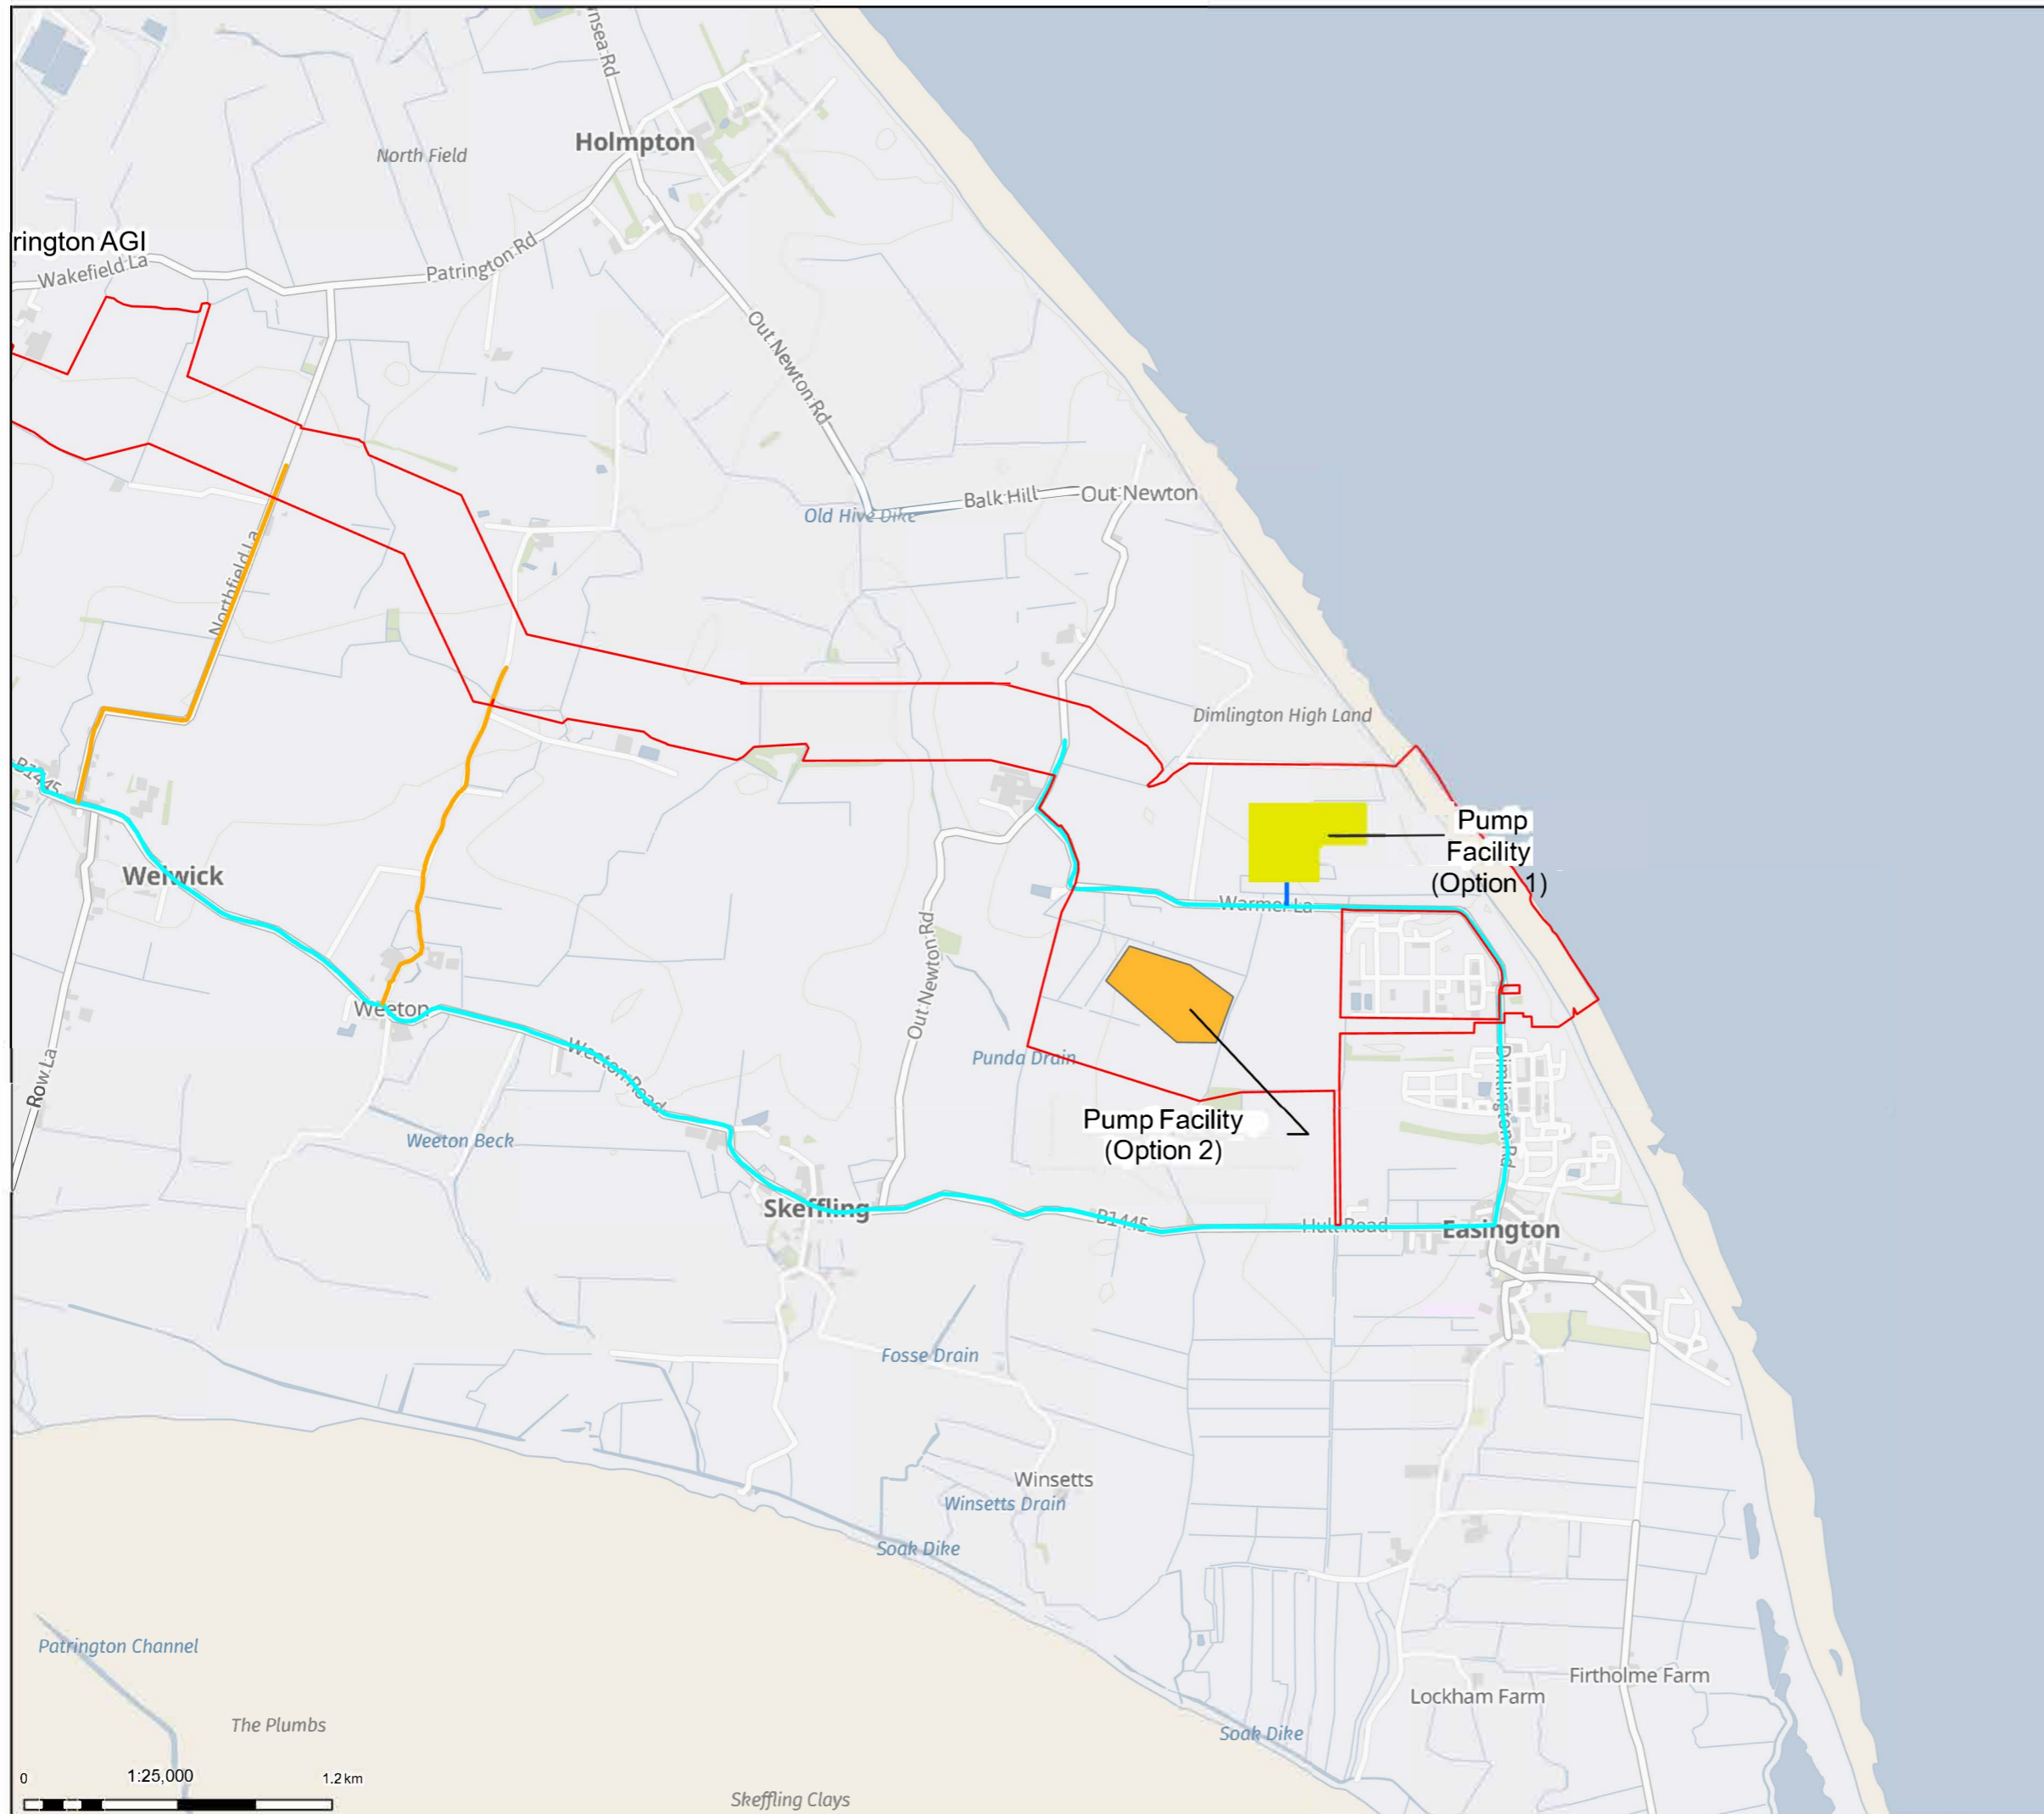

- Legend**
- Draft Order Limits
  - Pump Facility (Option 1)
  - Pump Facility (Option 2)
  - Permanent access track
  - Construction Traffic Routes
  - Primary Access Routes
  - Minor Access Routes

Note: Contains OS data © Crown Copyright and database right 2025  
Contains data from OS Zoomstack



Rev	Date	Description	Drawn	Check	Approv
01	30/09/25	INITIAL ISSUE	MB	MM	JC

Client:

**Site**  
Humber

**PROJECT:**  
**HUMBER CARBON CAPTURE PIPELINE**

**Client**  
Nat Zero North Sea Storage Limited  
Chartsey Road  
Sudbury On Thames  
Middlesex  
United Kingdom  
TW16 7BP

Registered office:  
80Fen  
80 Fenchurch Street  
London  
EC3M 4BY  
www.arcadis.com

Coordinating Office:  
5th Floor  
401 Faraday Street  
Warrington  
WA3 6GA

Title:  
**Figure 2.1  
Key Features of the Project  
Page 15 of 15**

Designed	A.C.	Date: 30 SEP 25	Signed
Drawn	M.B.	Date: 30 SEP 25	Signed
Checked	M.M.	Date: 30 SEP 25	Signed
Approved	J.C.	Date: 30 SEP 25	Signed
Scale:	1:25,000	Datum:	AOD
Original Size:	A3	Grid:	OS
Suitability Code:	S2	Project Number:	30181090

Suitability Description:  
**For Information**

Drawing Number: 10607856-ARC-EGN-ZZ-DR-ZZ-00072	Revision: <b>P01</b>
--	-------------------------

