


- Legend**
- Draft Order Limits
 - Construction Dust Buffer - 20m
 - Construction Dust Buffer - 50m
 - Construction Dust Buffer - 100m
 - Construction Dust Study Area (250m)
- Construction Access Routes**
- Primary Access Route
 - Secondary Access Route
 - Minor Access Route
 - Private Road Access

Notes: Contains OS data © Crown Copyright and database right 2025
Contains data from OS Zoomstack



Rev	Date	Description	Drawn	Check	Approv
01	30/09/25	INITIAL ISSUE	RM	HD	JC


Client:



Site
Humber

PROJECT:
HUMBER CARBON CAPTURE PIPELINE

Client
Net Zero North Sea Storage Limited
Chartsey Road
Sudbury On Thames
Middlesex
United Kingdom
TW16 7BP



Registered office:
80Fen
80 Fenchurch Street
London
EC3M 4BY

Coordinating Office:
5th Floor
401 Faraday Street
Warrington
WA3 6GA

www.arcadis.com


Title:


**Figure 6.1
Construction Dust
Assessment Study Area
Page 1 of 15**

Designed	E.H.	Date: 30 SEP 25	Signed
Drawn	R.M.	Date: 30 SEP 25	Signed
Checked	H.D.	Date: 30 SEP 25	Signed
Approved	J.C.	Date: 30 SEP 25	Signed
Scale:	1:25,000	Datum:	AOD
Original Size:	A3	Grid:	OS
Suitability Code:	S2	Project Number:	30181090

For Information

Drawing Number: 10607856-ARC-EGN-ZZ-DR-ZZ-00082-S2 Revision: P01

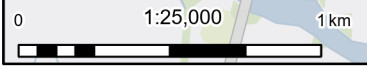

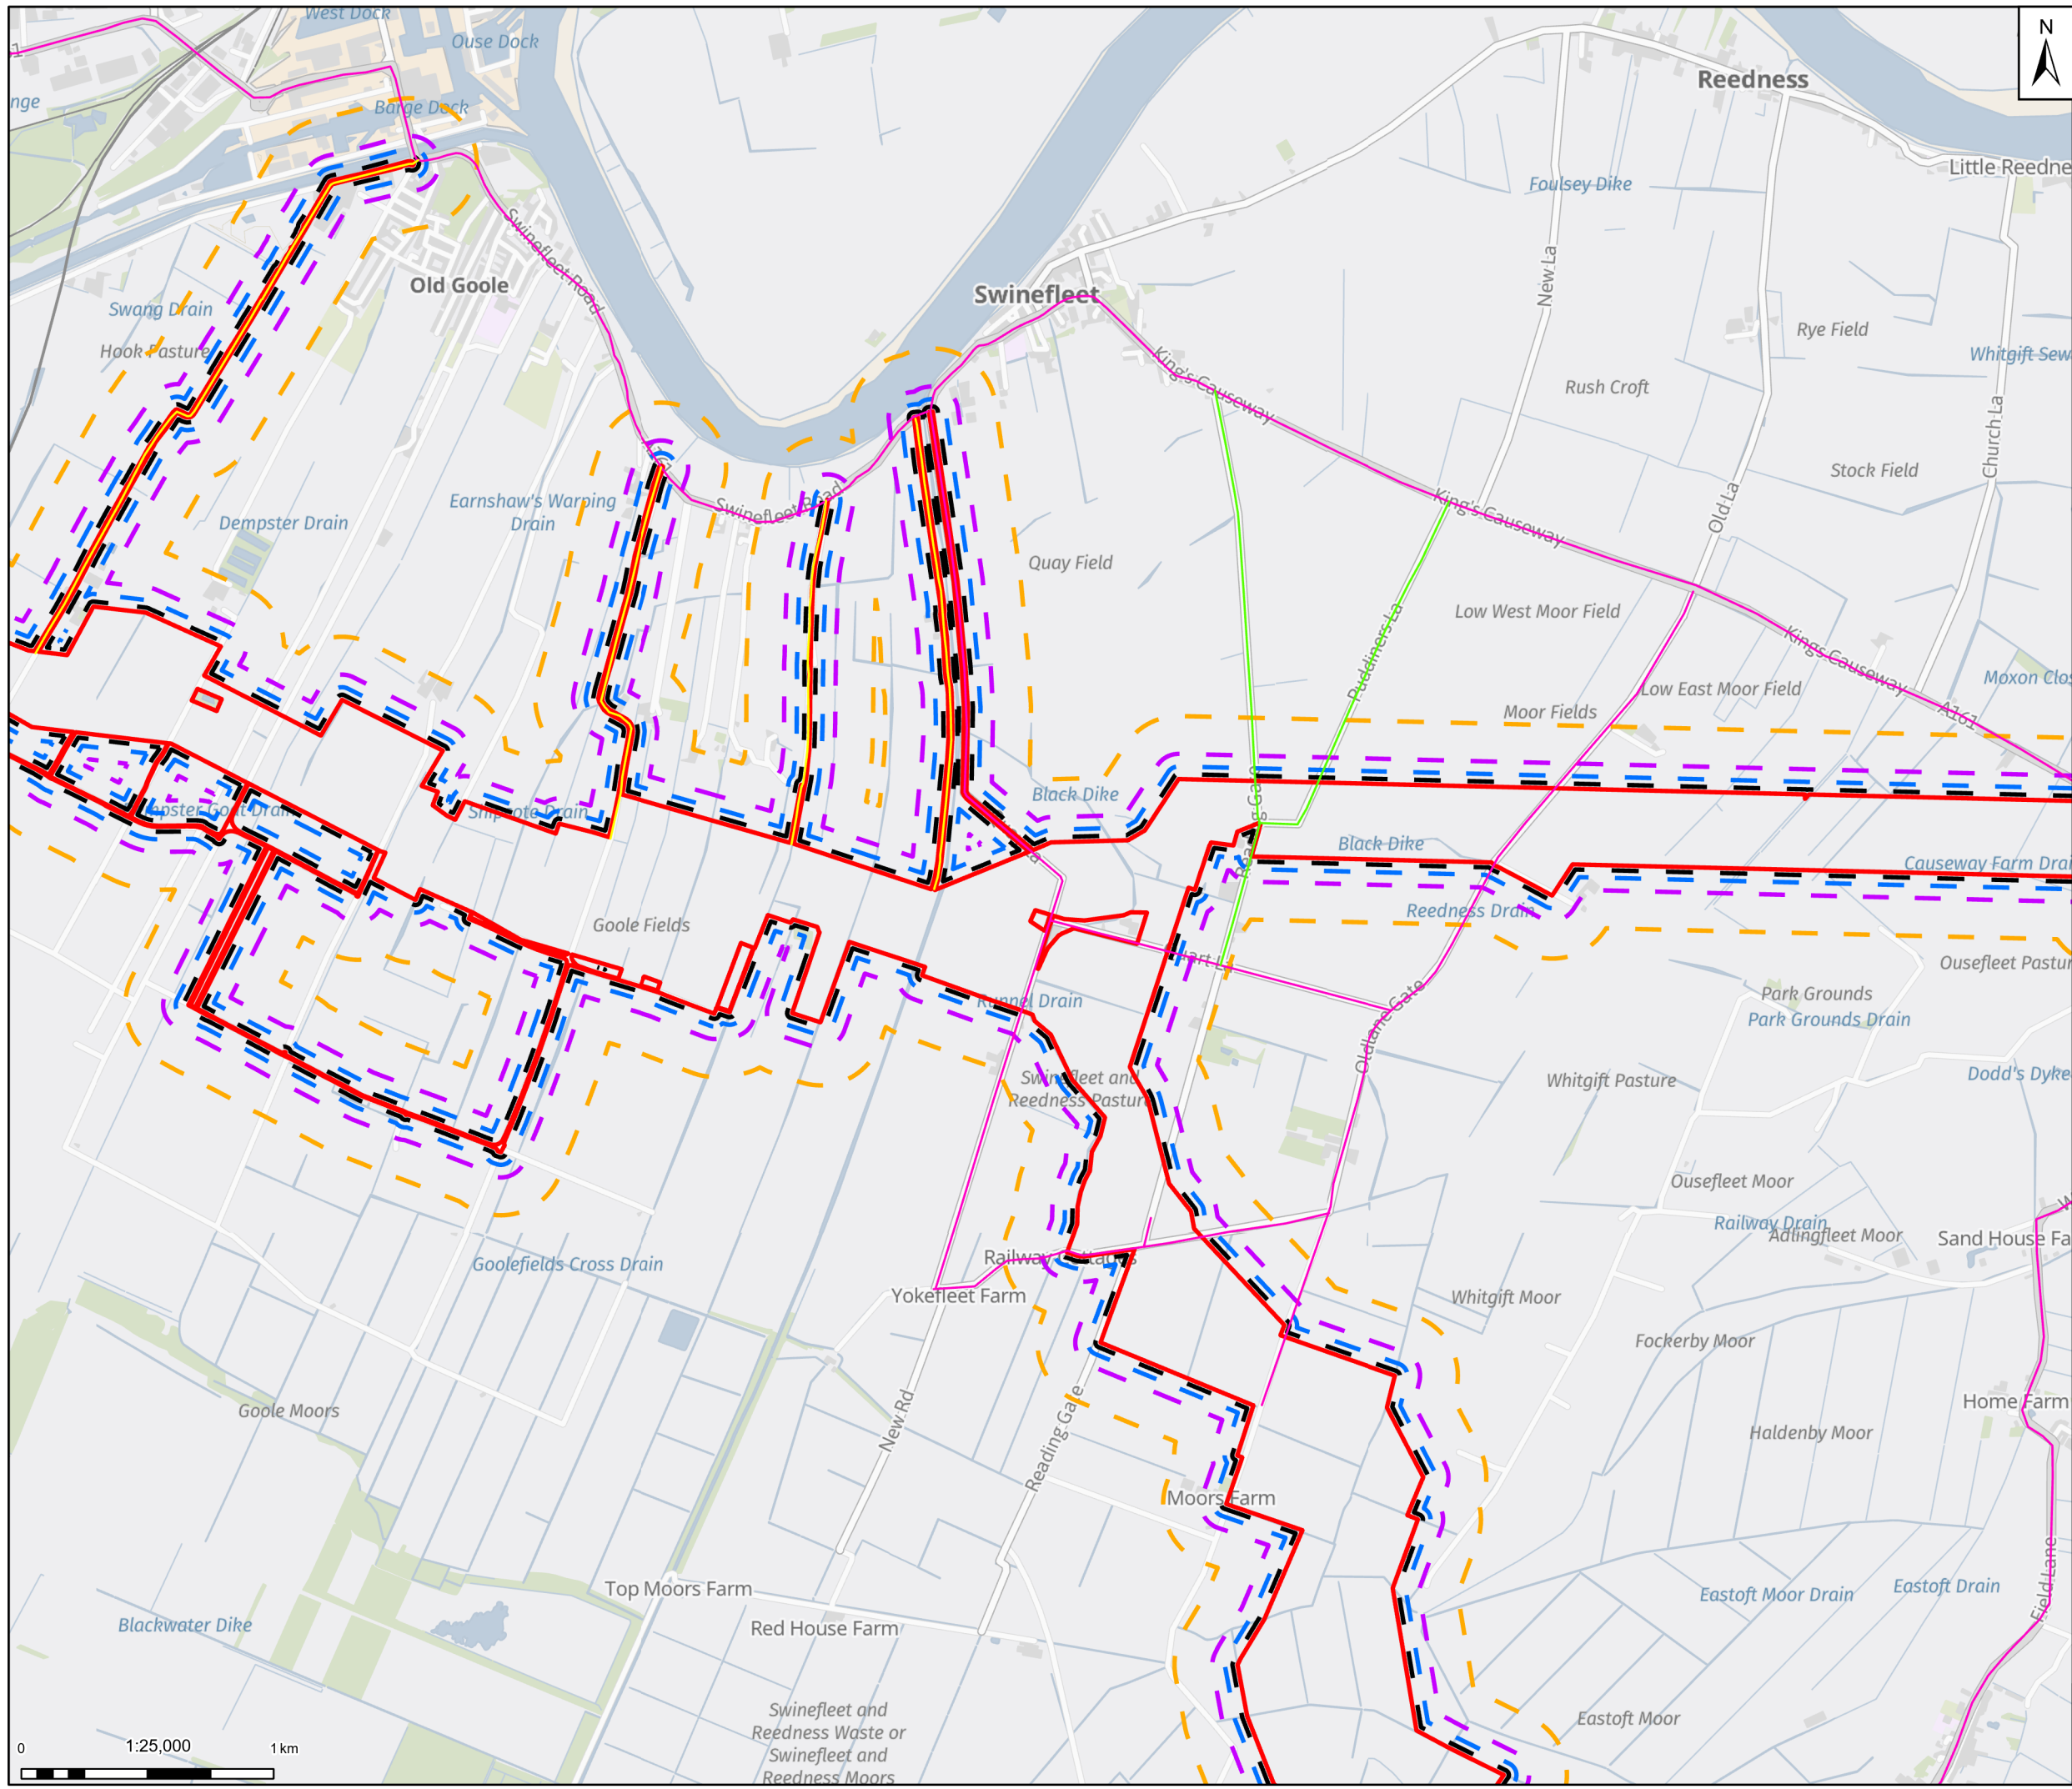


- Legend**
- Draft Order Limits
 - Construction Dust Buffer - 20m
 - Construction Dust Buffer - 50m
 - Construction Dust Buffer - 100m
 - Construction Dust Study Area (250m)
- Construction Access Routes**
- Primary Access Route
 - Secondary Access Route
 - Minor Access Route
 - Private Road Access

Notes: Contains OS data © Crown Copyright and database right 2025
Contains data from OS Zoomstack



Rev	Date	Description	Drawn	Check	Approv
01	30/09/25	INITIAL ISSUE	RM	HD	JC

Client:



Site
Humber

PROJECT:
HUMBER CARBON CAPTURE PIPELINE

Client
Net Zero North Sea Storage Limited
Chartsey Road
Surrey On Thames
Middlessex
United Kingdom
TW16 7BP



Registered office:
80Fen
80 Fenchurch Street
London
EC3M 4BY
www.arcadis.com

Coordinating Office:
5th Floor
401 Faraday Street
Warrington
WA3 6GA

Title:
**Figure 6.1
Construction Dust
Assessment Study Area
Page 3 of 15**


Designed	E.H.	Date: 30 SEP 25	Signed
Drawn	R.M.	Date: 30 SEP 25	Signed
Checked	H.D.	Date: 30 SEP 25	Signed
Approved	J.C.	Date: 30 SEP 25	Signed
Scale:	1:25,000	Datum:	AOD
Original Size:	A3	Grid:	OS
Suitability Code:	S2	Project Number:	30181090

Suitability Description:
For Information

Drawing Number:
10607856-ARC-EGN-ZZ-DR-ZZ-00082-S2

Revision:
P01



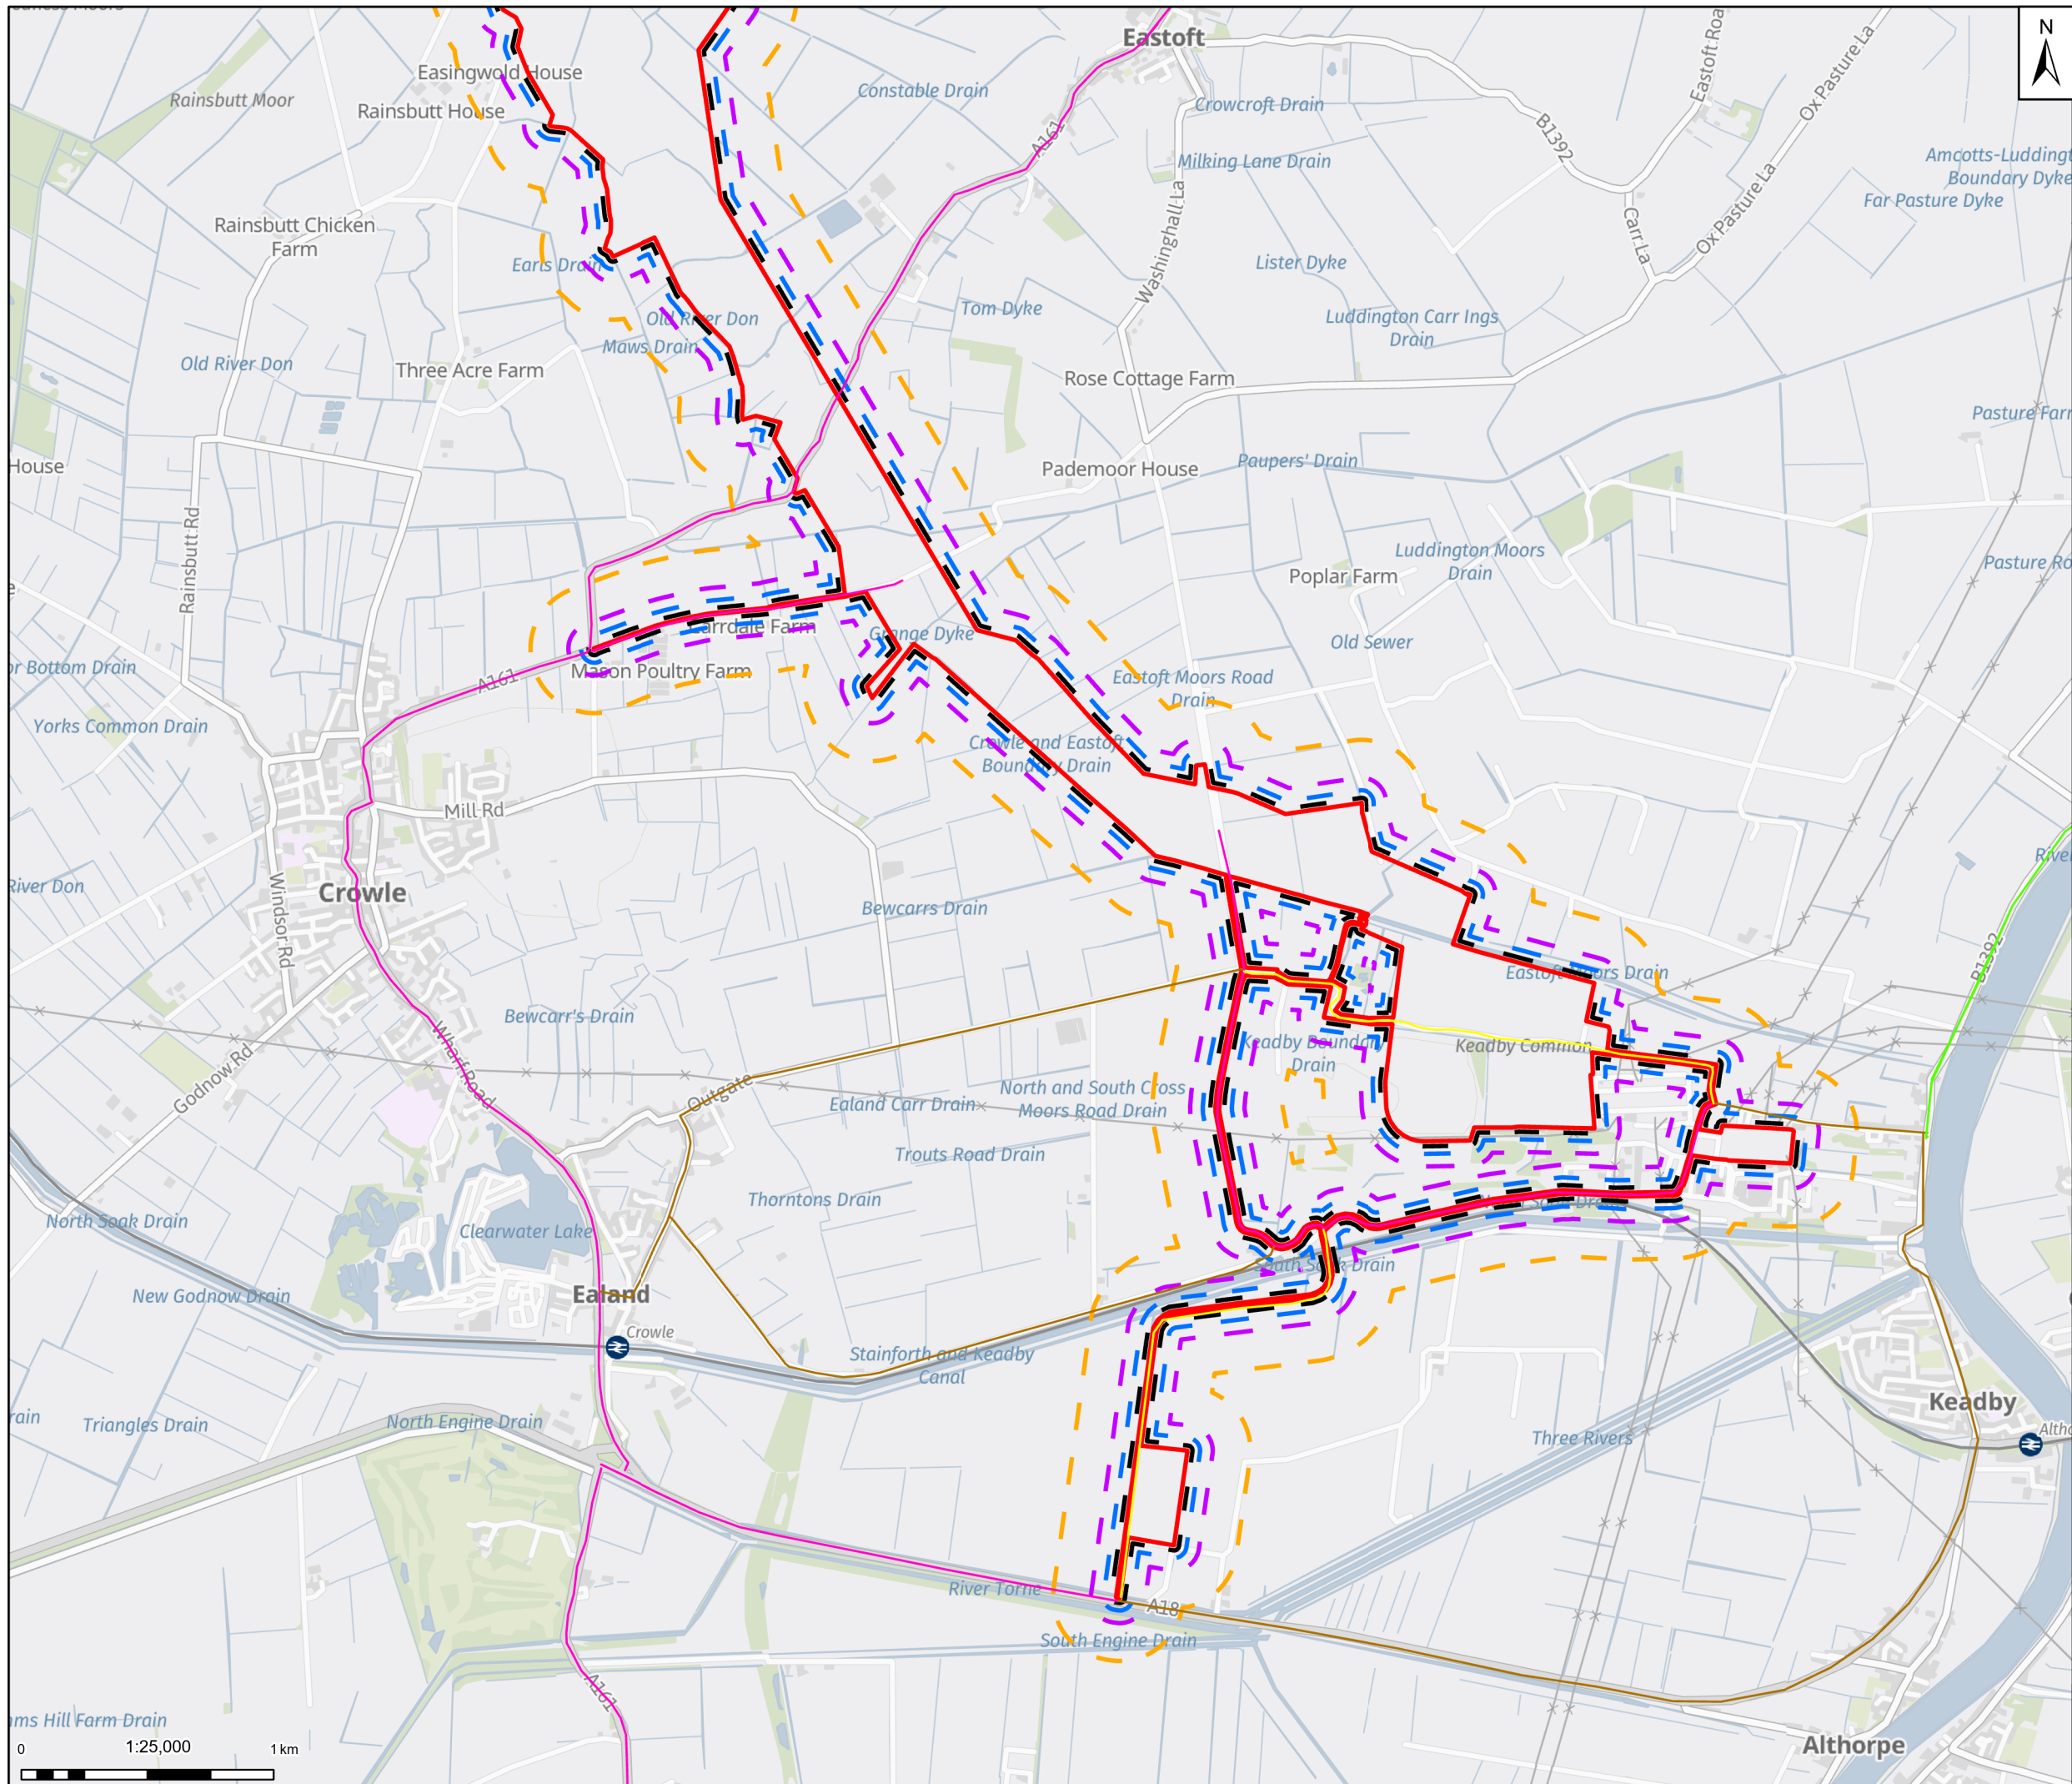

Legend

- Draft Order Limits
- Construction Dust Buffer - 20m
- Construction Dust Buffer - 50m
- Construction Dust Buffer - 100m
- Construction Dust Study Area (250m)

Construction Access Routes

- Primary Access Route
- Secondary Access Route
- Minor Access Route
- Private Road Access

Notes: Contains OS data © Crown Copyright and database right 2025
Contains data from OS Zoomstack



Rev	Date	Description	Drawn	Check	Approv
01	30/09/25	INITIAL ISSUE	RM	HD	JC

Client:

Northern Endurance Partnership

PROJECT:
HUMBER CARBON CAPTURE PIPELINE

Site:
Humber

Client:
Net Zero North Sea Storage Limited
Chartsey Road
Sainbury On Thames
Middlesex
United Kingdom
TW16 7BP

ARCADIS

Registered office: 80Fen, 80 Fenchurch Street, London EC3M 4BY
Coordinating Office: 5th Floor, 401 Faraday Street, Warrington WA3 6GA
www.arcadis.com


Title:

**Figure 6.1
Construction Dust
Assessment Study Area
Page 4 of 15**

Designed	E.H.	Date: 30 SEP 25	Signed
Drawn	R.M.	Date: 30 SEP 25	Signed
Checked	H.D.	Date: 30 SEP 25	Signed
Approved	J.C.	Date: 30 SEP 25	Signed
Scale:	1:25,000	Datum:	AOD
Original Size:	A3	Grid:	OS
Suitability Code:	S2	Project Number:	30181090

Suitability Description: **For Information**

Drawing Number: 10607856-ARC-EGN-ZZ-DR-ZZ-00082-S2 Revision: **P01**

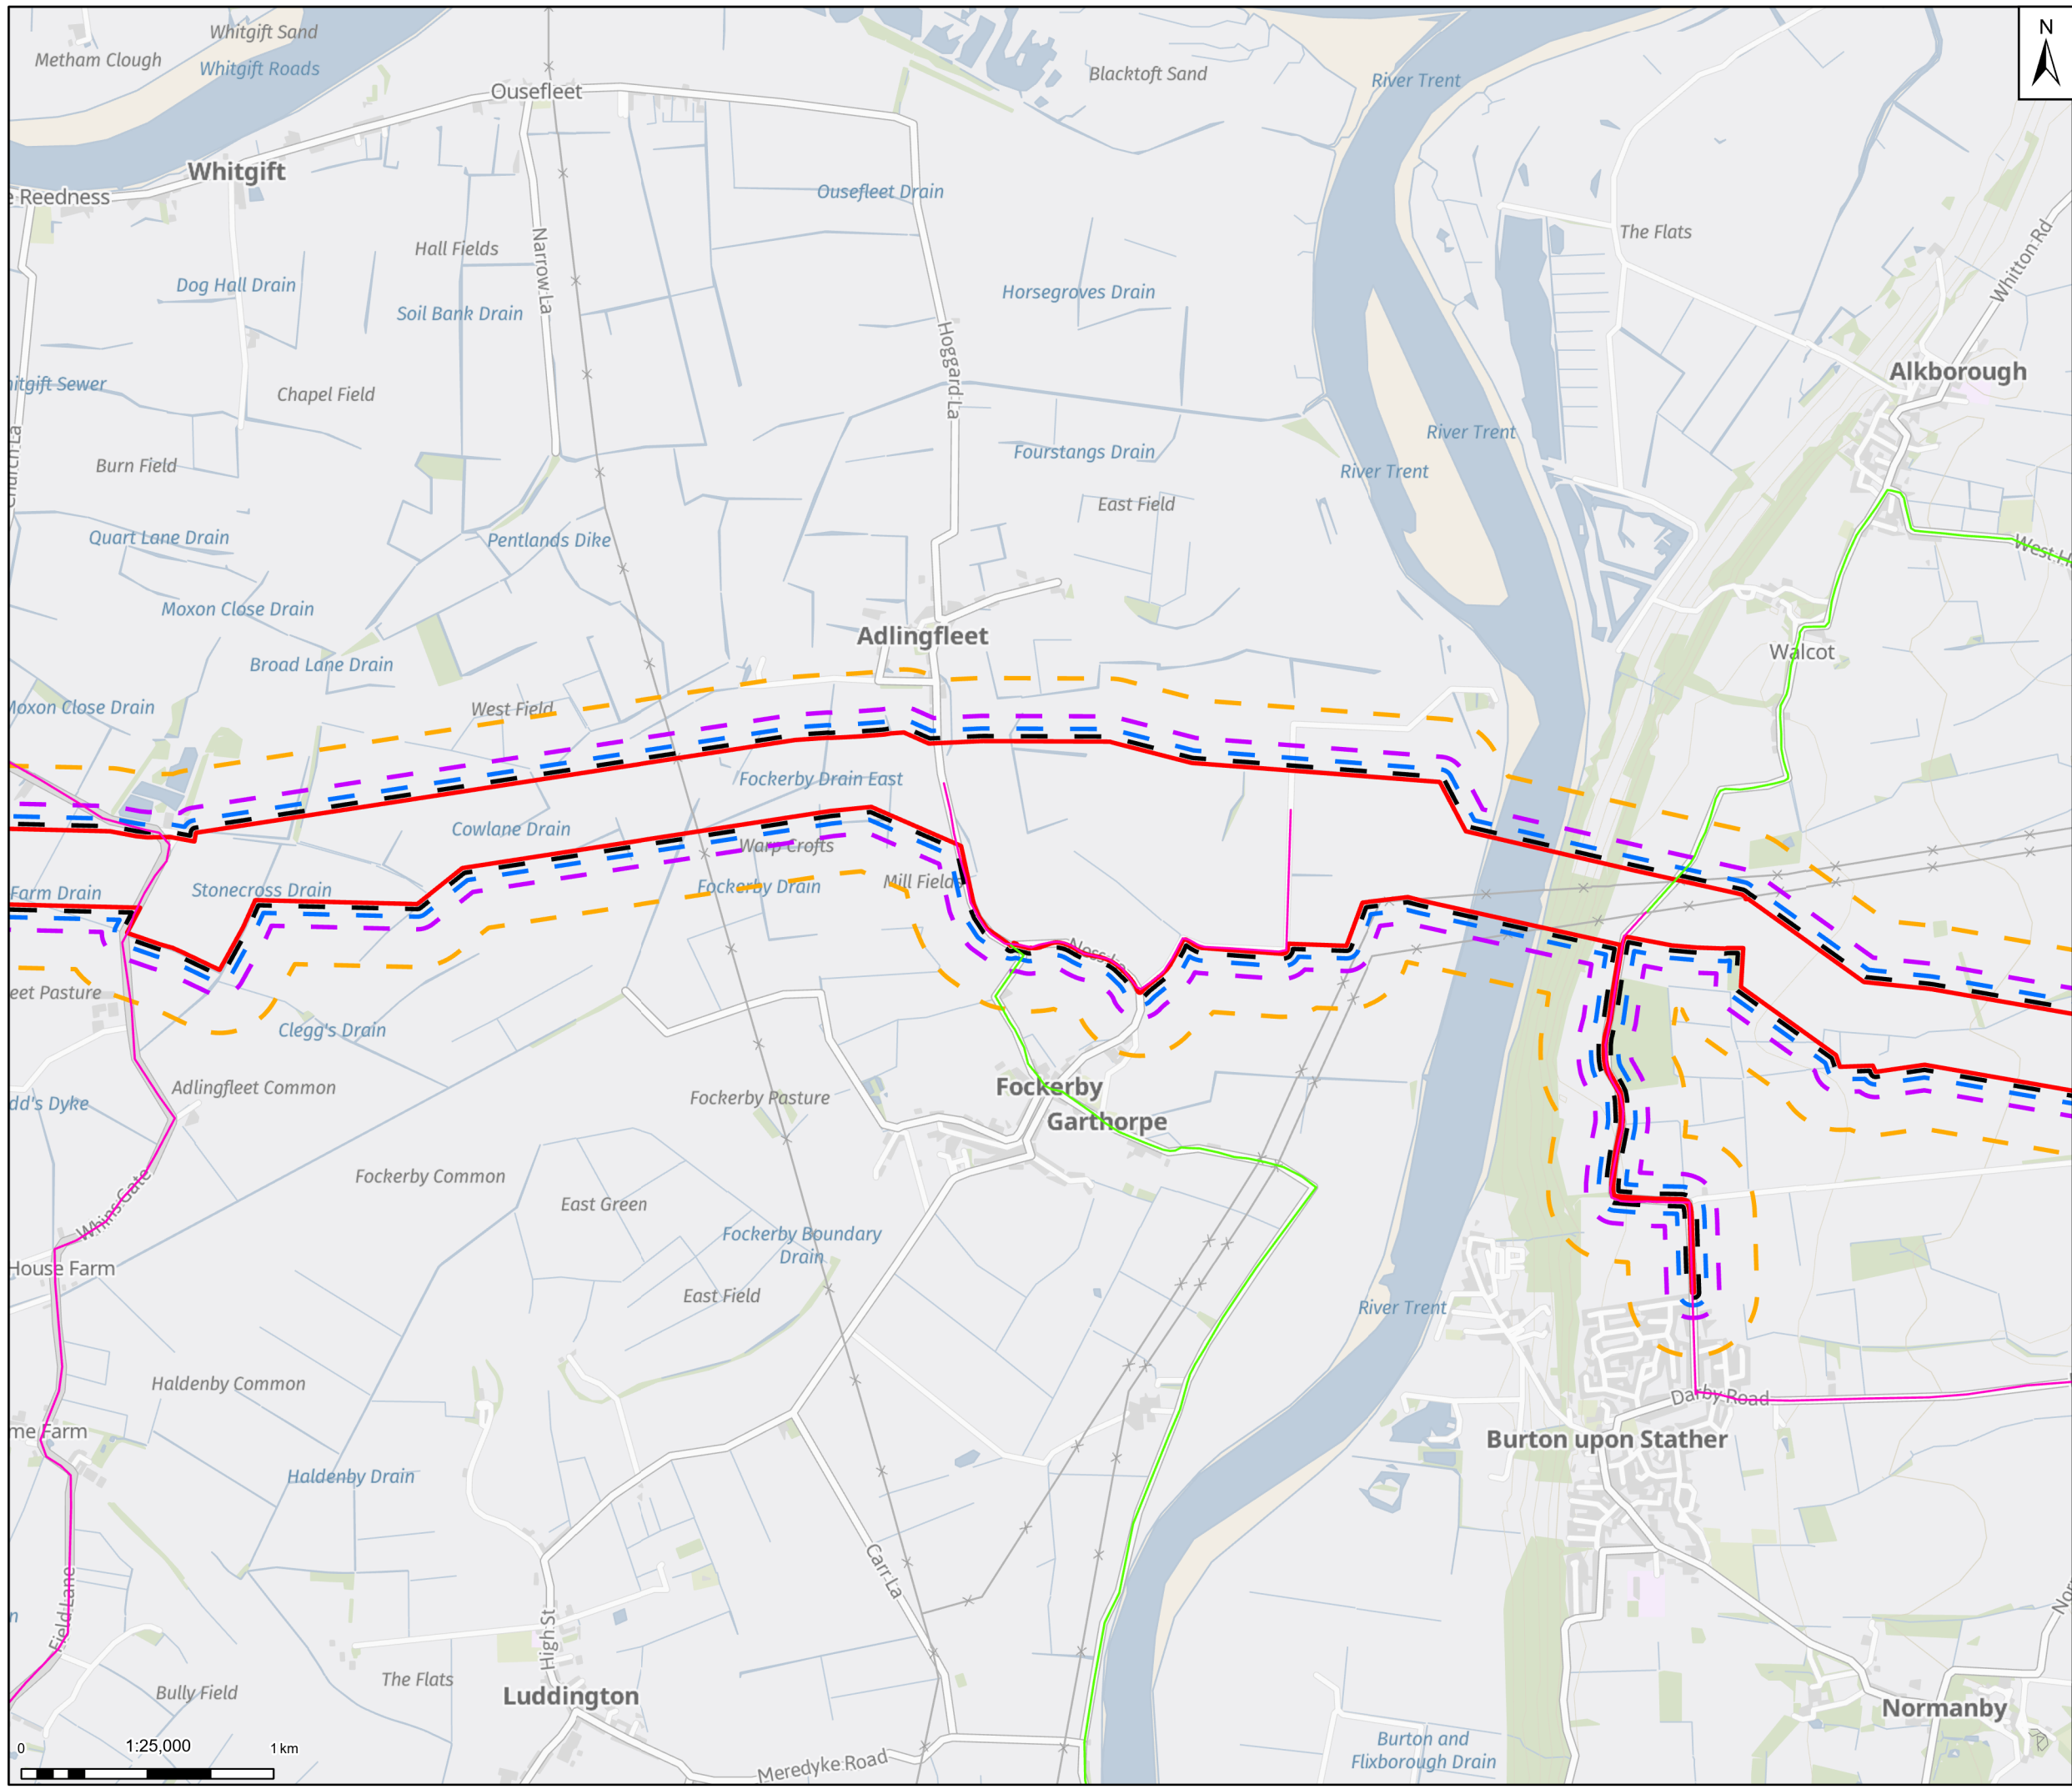


- Legend**
- Draft Order Limits
 - Construction Dust Buffer - 20m
 - Construction Dust Buffer - 50m
 - Construction Dust Buffer - 100m
 - Construction Dust Study Area (250m)
- Construction Access Routes**
- Primary Access Route
 - Secondary Access Route
 - Minor Access Route
 - Private Road Access

Notes: Contains OS data © Crown Copyright and database right 2025
Contains data from OS Zoomstack



Rev	Date	Description	Drawn	Check	Approv
01	30/09/25	INITIAL ISSUE	RM	HD	JC

Client:



PROJECT: HUMBER CARBON CAPTURE PIPELINE

Site: Humber

Client: Net Zero North Sea Storage Limited
Chartsey Road
Surrey On Thames
Middlesex
United Kingdom
TW16 7BP



Registered office: 80Fen, 80 Fenchurch Street, London EC3M 4BY
Coordinating Office: 5th Floor, 401 Faraday Street, Warrington WA3 6GA
www.arcadis.com


Title: **Figure 6.1 Construction Dust Assessment Study Area Page 5 of 15**

Designed	E.H.	Date: 30 SEP 25	Signed
Drawn	R.M.	Date: 30 SEP 25	Signed
Checked	H.D.	Date: 30 SEP 25	Signed
Approved	J.C.	Date: 30 SEP 25	Signed
Scale:	1:25,000	Datum:	AOD
Original Size:	A3	Grid:	OS
Suitability Code:	S2	Project Number:	30181090

Suitability Description: **For Information**

Drawing Number: **10607856-ARC-EGN-ZZ-DR-ZZ-00082-S2** | Revision: **P01**



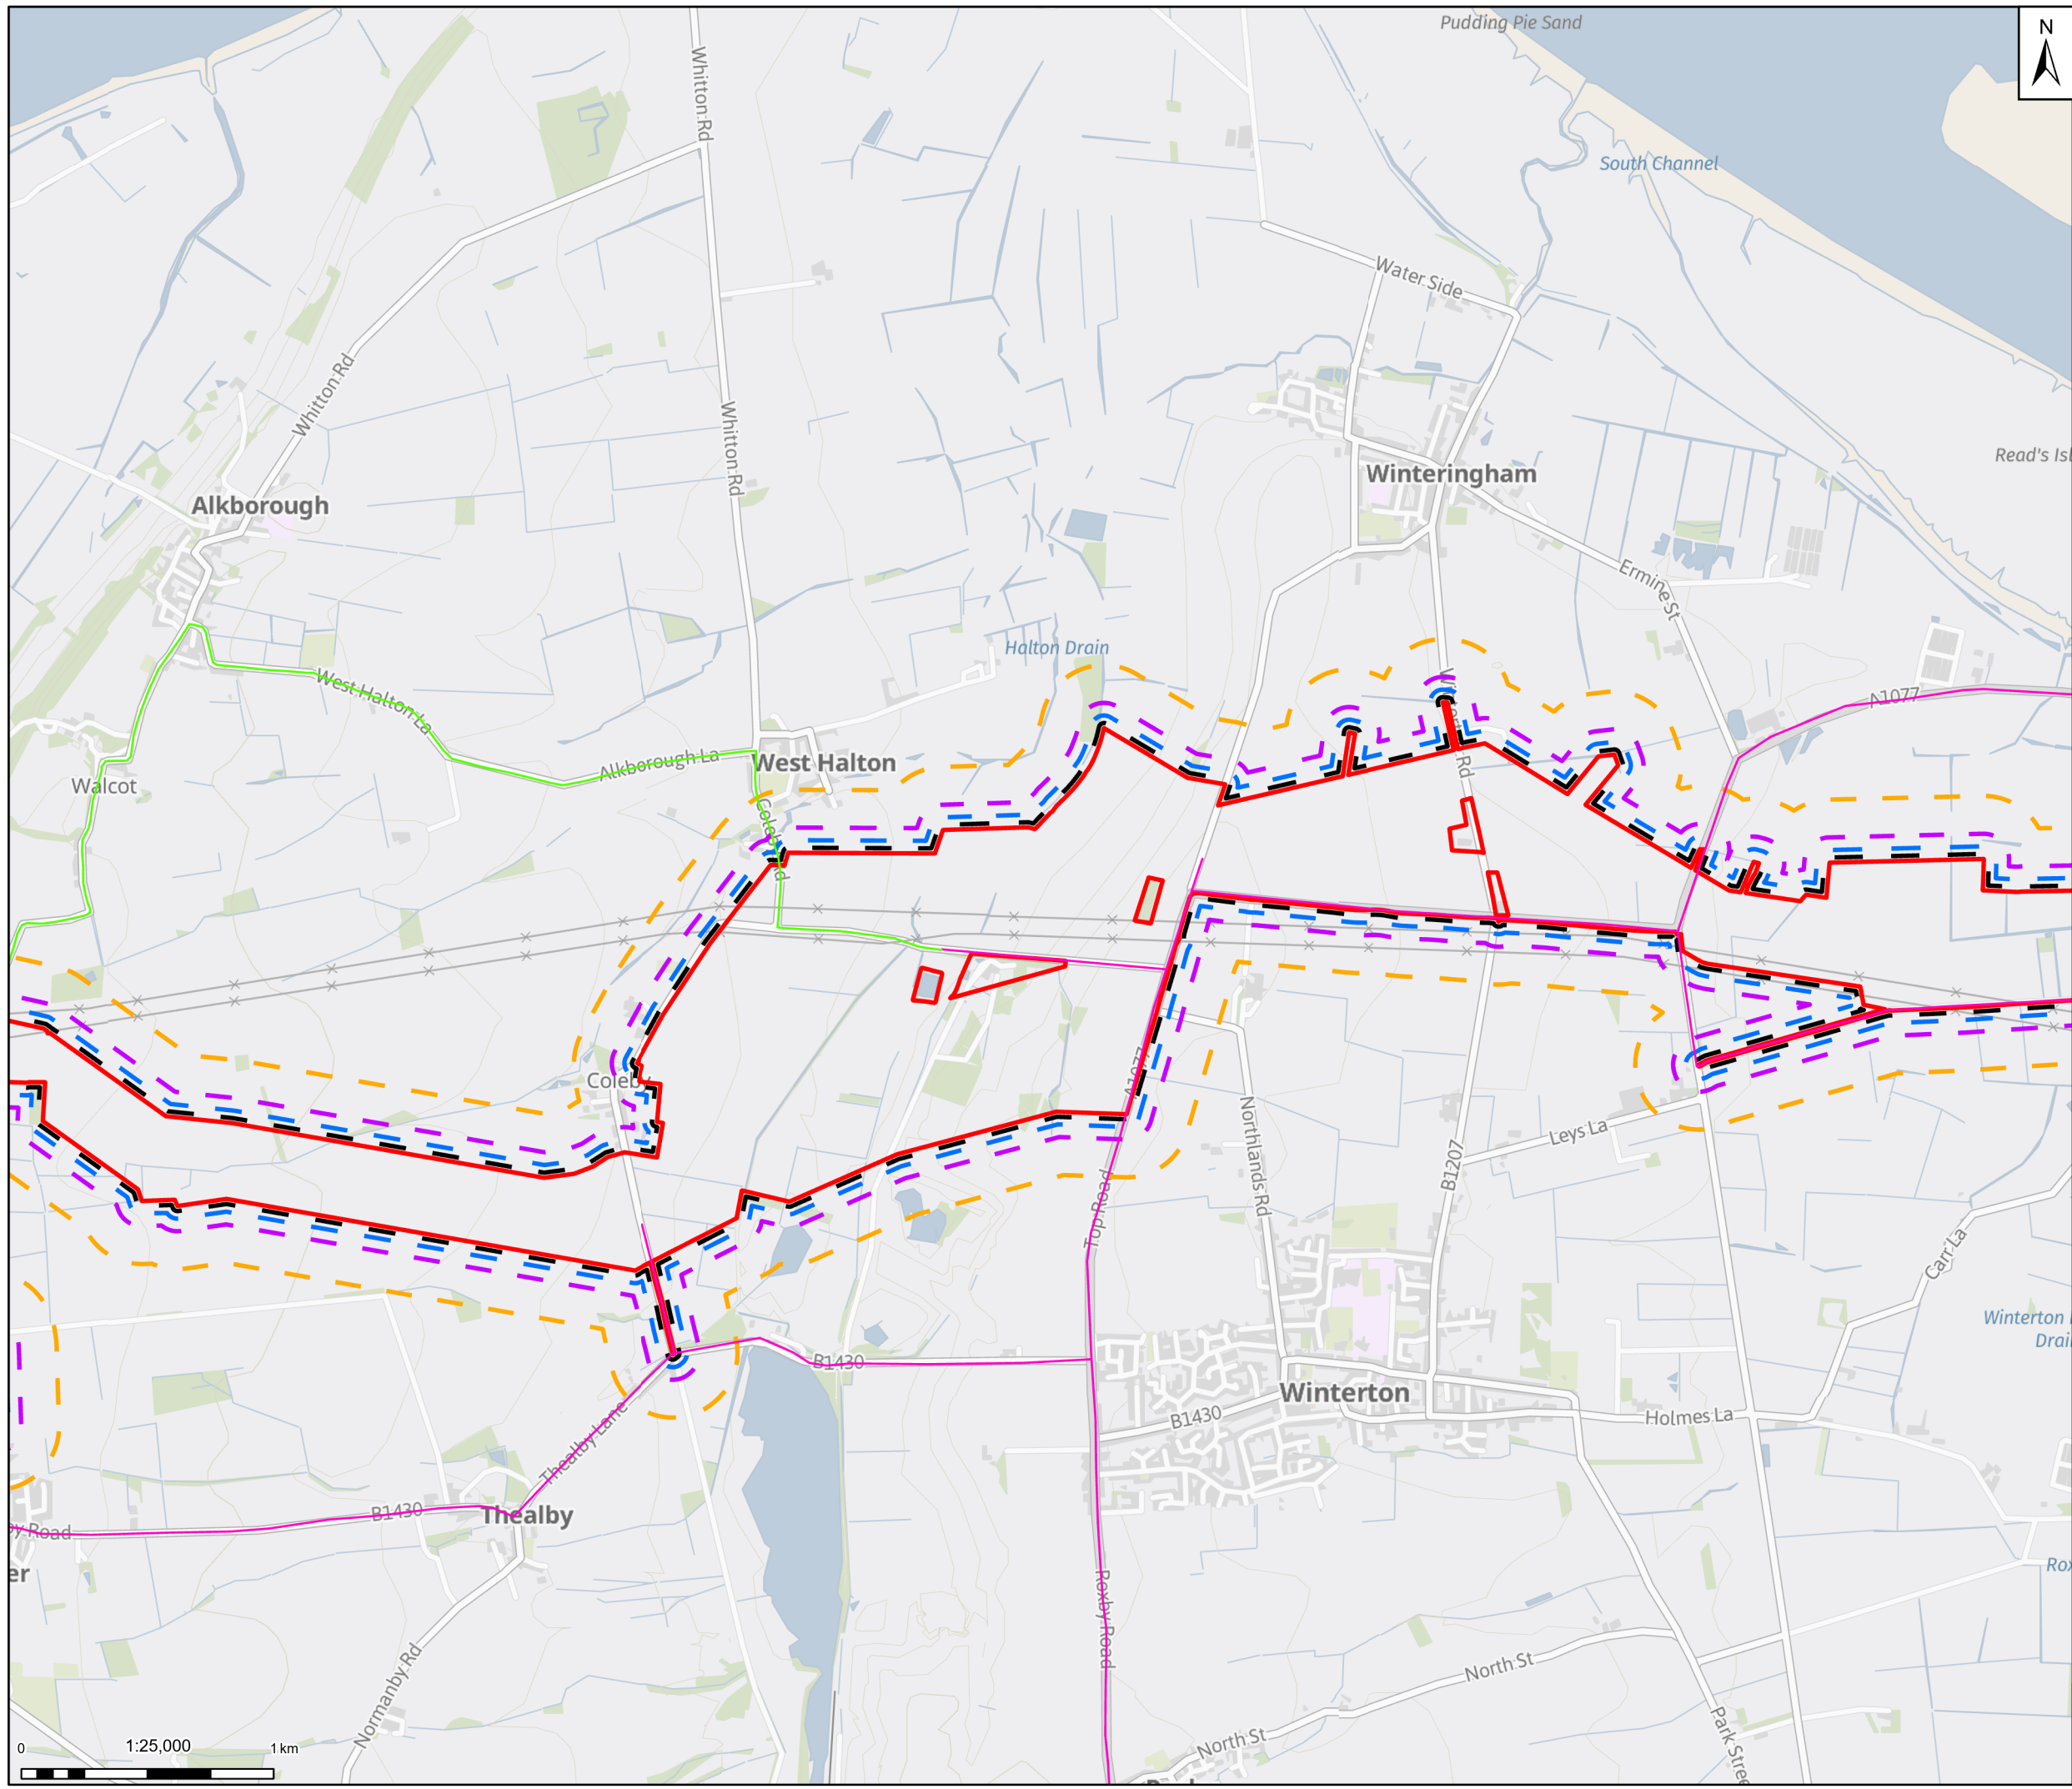

Legend

- Draft Order Limits
- Construction Dust Buffer - 20m
- Construction Dust Buffer - 50m
- Construction Dust Buffer - 100m
- Construction Dust Study Area (250m)

Construction Access Routes

- Primary Access Route
- Secondary Access Route
- Minor Access Route
- Private Road Access

Notes: Contains OS data © Crown Copyright and database right 2025
Contains data from OS Zoomstack



Rev	Date	Description	Drawn	Check	Approv
01	30/09/25	INITIAL ISSUE	RM	HD	JC

Client:

Northern Endurance Partnership

PROJECT: HUMBER CARBON CAPTURE PIPELINE

Site: Humber

Client: Net Zero North Sea Storage Limited
Chartsey Road
Sunbury On Thames
Middlesex
United Kingdom
TW16 7BP

ARCADIS

Registered office: 80Fen, 80 Fenchurch Street, London EC3M 4BY
Coordinating Office: 5th Floor, 401 Faraday Street, Warrington WA3 6GA
www.arcadis.com


Title: **Figure 6.1 Construction Dust Assessment Study Area Page 6 of 15**

Designed	E.H.	Date: 30 SEP 25	Signed
Drawn	R.M.	Date: 30 SEP 25	Signed
Checked	H.D.	Date: 30 SEP 25	Signed
Approved	J.C.	Date: 30 SEP 25	Signed
Scale:	1:25,000	Datum:	AOD
Original Size:	A3	Grid:	OS
Suitability Code:	S2	Project Number:	30181090

Suitability Description: **For Information**

Drawing Number: 10607856-ARC-EGN-ZZ-DR-ZZ-00082-S2
Revision: **P01**

© Copyright reserved

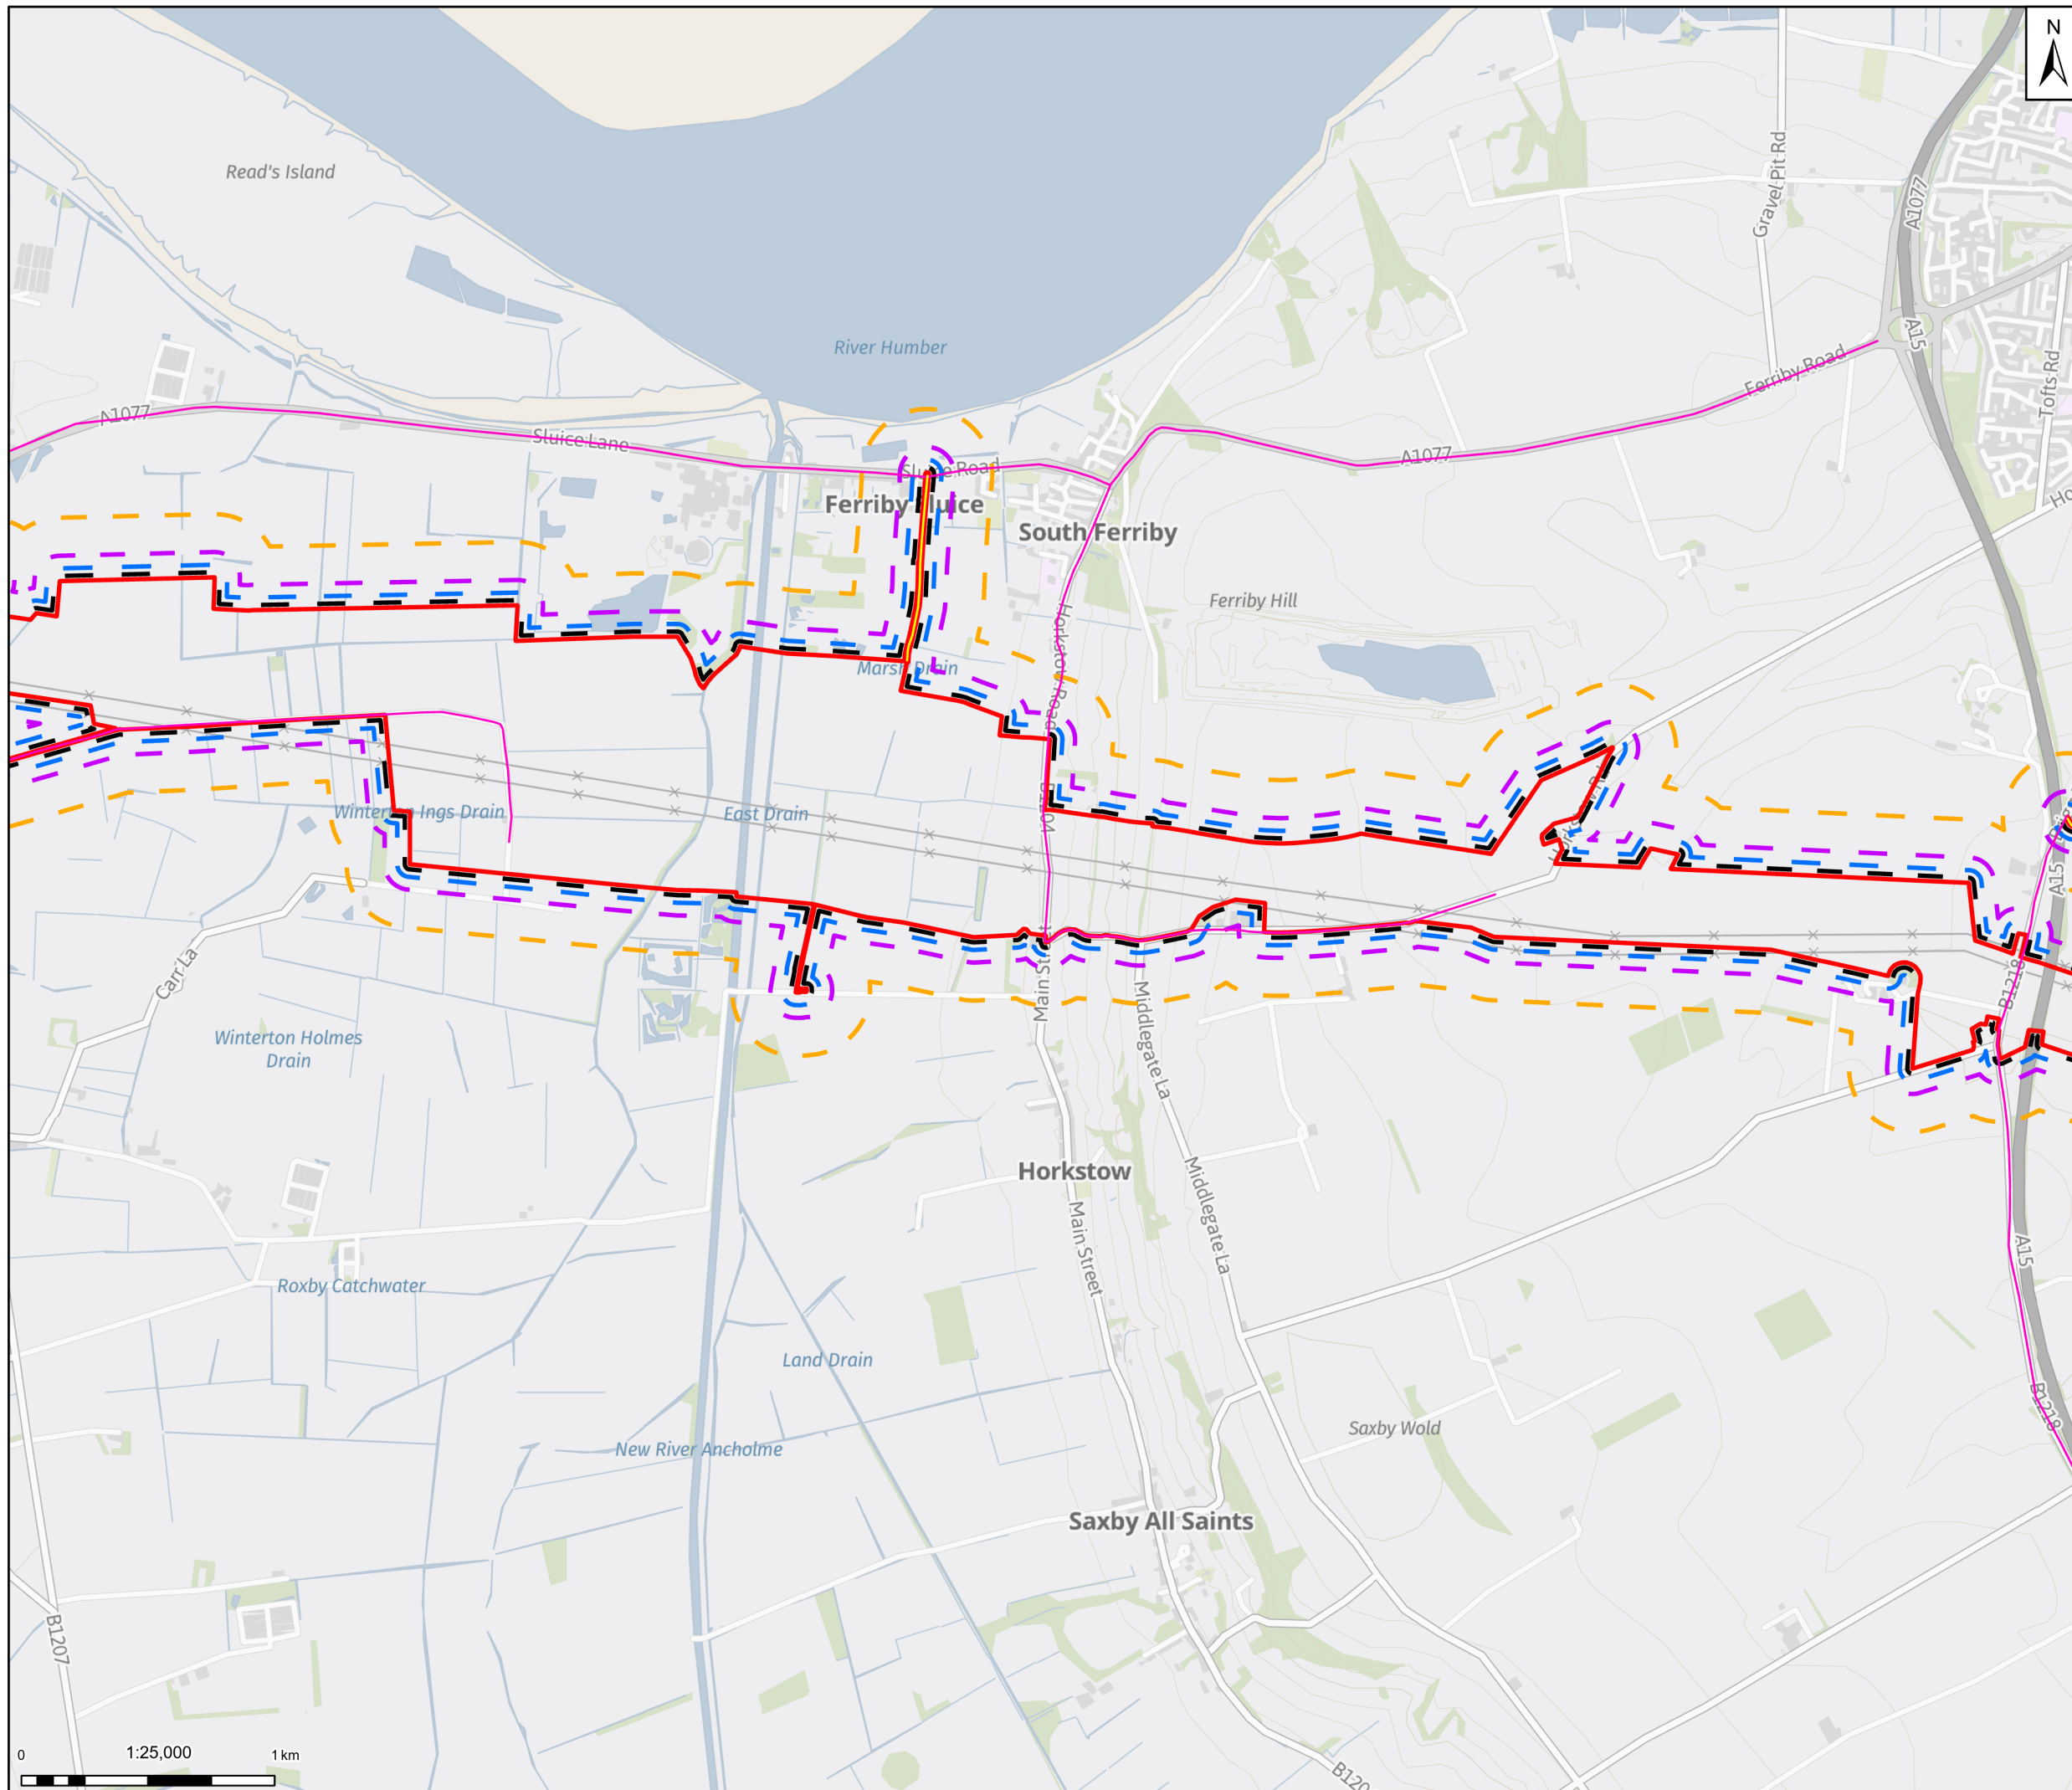

- Legend**
- Draft Order Limits
 - Construction Dust Buffer - 20m
 - Construction Dust Buffer - 50m
 - Construction Dust Buffer - 100m
 - Construction Dust Study Area (250m)
- Construction Access Routes**
- Primary Access Route
 - Secondary Access Route
 - Minor Access Route
 - Private Road Access

Notes: Contains OS data © Crown Copyright and database right 2025
Contains data from OS ZoomStack



Rev	Date	Description	Drawn	Check	Approv
01	30/09/25	INITIAL ISSUE	RM	HD	JC

Client:

Site
Humber

PROJECT:
HUMBER CARBON CAPTURE PIPELINE

Client
Net Zero North Sea Storage Limited
Chertsey Road
Surrey On Thames
Middlesex
United Kingdom
TW16 7BP

Registered office:
80Fen
80 Fenchurch Street
London
EC3M 4BY

Coordinating Office:
5th Floor
401 Faraday Street
Warrington
WA3 6GA

www.arcadis.com

Title:
**Figure 6.1
Construction Dust
Assessment Study Area
Page 7 of 15**


Designed	E.H.	Date: 30 SEP 25	Signed
Drawn	R.M.	Date: 30 SEP 25	Signed
Checked	H.D.	Date: 30 SEP 25	Signed
Approved	J.C.	Date: 30 SEP 25	Signed
Scale:	1:25,000	Datum:	AOD
Original Size:	A3	Grid:	OS
Suitability Code:	S2	Project Number:	30181090

Suitability Description:
For Information

Drawing Number:
10607856-ARC-EGN-ZZ-DR-ZZ-00082-S2

Revision:
P01



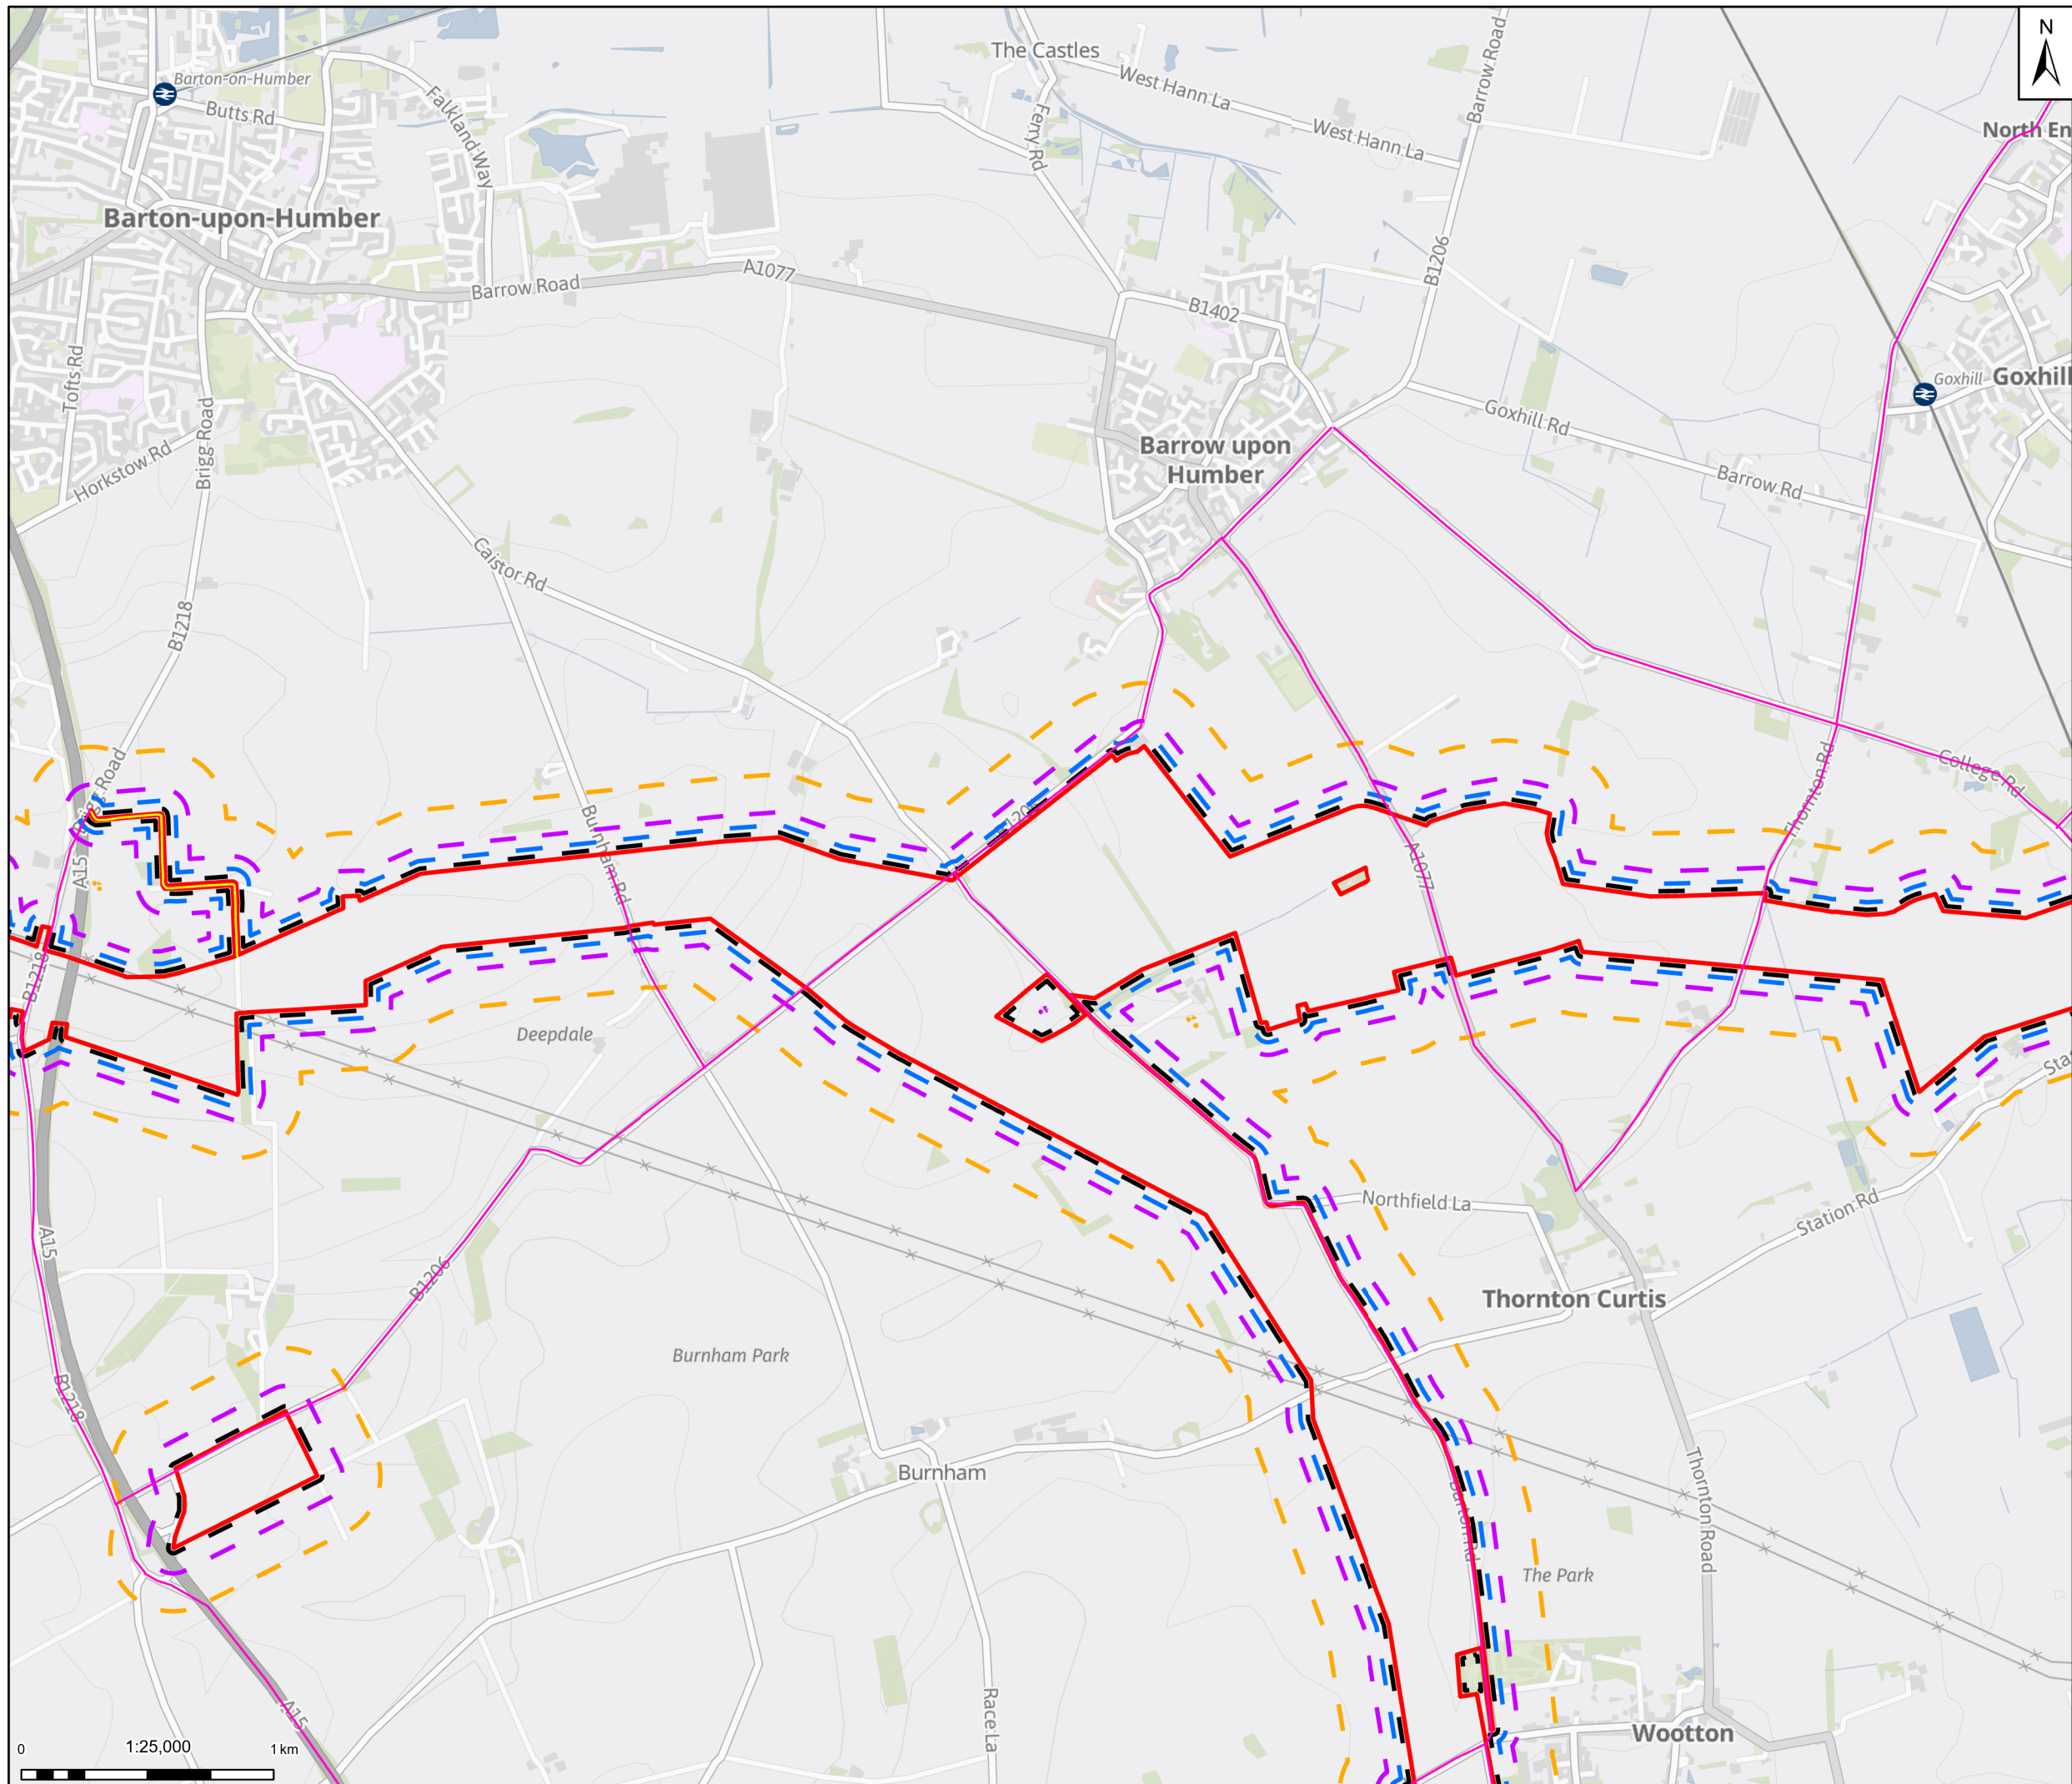

Legend

- Draft Order Limits
- Construction Dust Buffer - 20m
- Construction Dust Buffer - 50m
- Construction Dust Buffer - 100m
- Construction Dust Study Area (250m)

Construction Access Routes

- Primary Access Route
- Secondary Access Route
- Minor Access Route
- Private Road Access

Notes: Contains OS data © Crown Copyright and database right 2025
Contains data from OS Zoomstack



Rev	Date	Description	Drawn	Check	Approv
01	30/09/25	INITIAL ISSUE	RM	HD	JC

Client:

Northern Endurance Partnership

PROJECT: HUMBER CARBON CAPTURE PIPELINE

Site: Humber

Client: Net Zero North Sea Storage Limited
Chartsey Road
Sunbury On Thames
Middlesex
United Kingdom
TW16 7BP

ARCADIS


Registered office: 80Fen, 80 Fenchurch Street, London EC3M 4BY
Coordinating Office: 5th Floor, 401 Faraday Street, Warrington WA3 6GA
www.arcadis.com

Title: **Figure 6.1 Construction Dust Assessment Study Area Page 8 of 15**

Designed	E.H.	Date: 30 SEP 25	Signed
Drawn	R.M.	Date: 30 SEP 25	Signed
Checked	H.D.	Date: 30 SEP 25	Signed
Approved	J.C.	Date: 30 SEP 25	Signed
Scale:	1:25,000	Datum:	AOD
Original Size:	A3	Grid:	OS
Suitability Code:	S2	Project Number:	30181090

Suitability Description: **For Information**

Drawing Number: 10607856-ARC-EGN-ZZ-DR-ZZ-00082-S2
Revision: **P01**

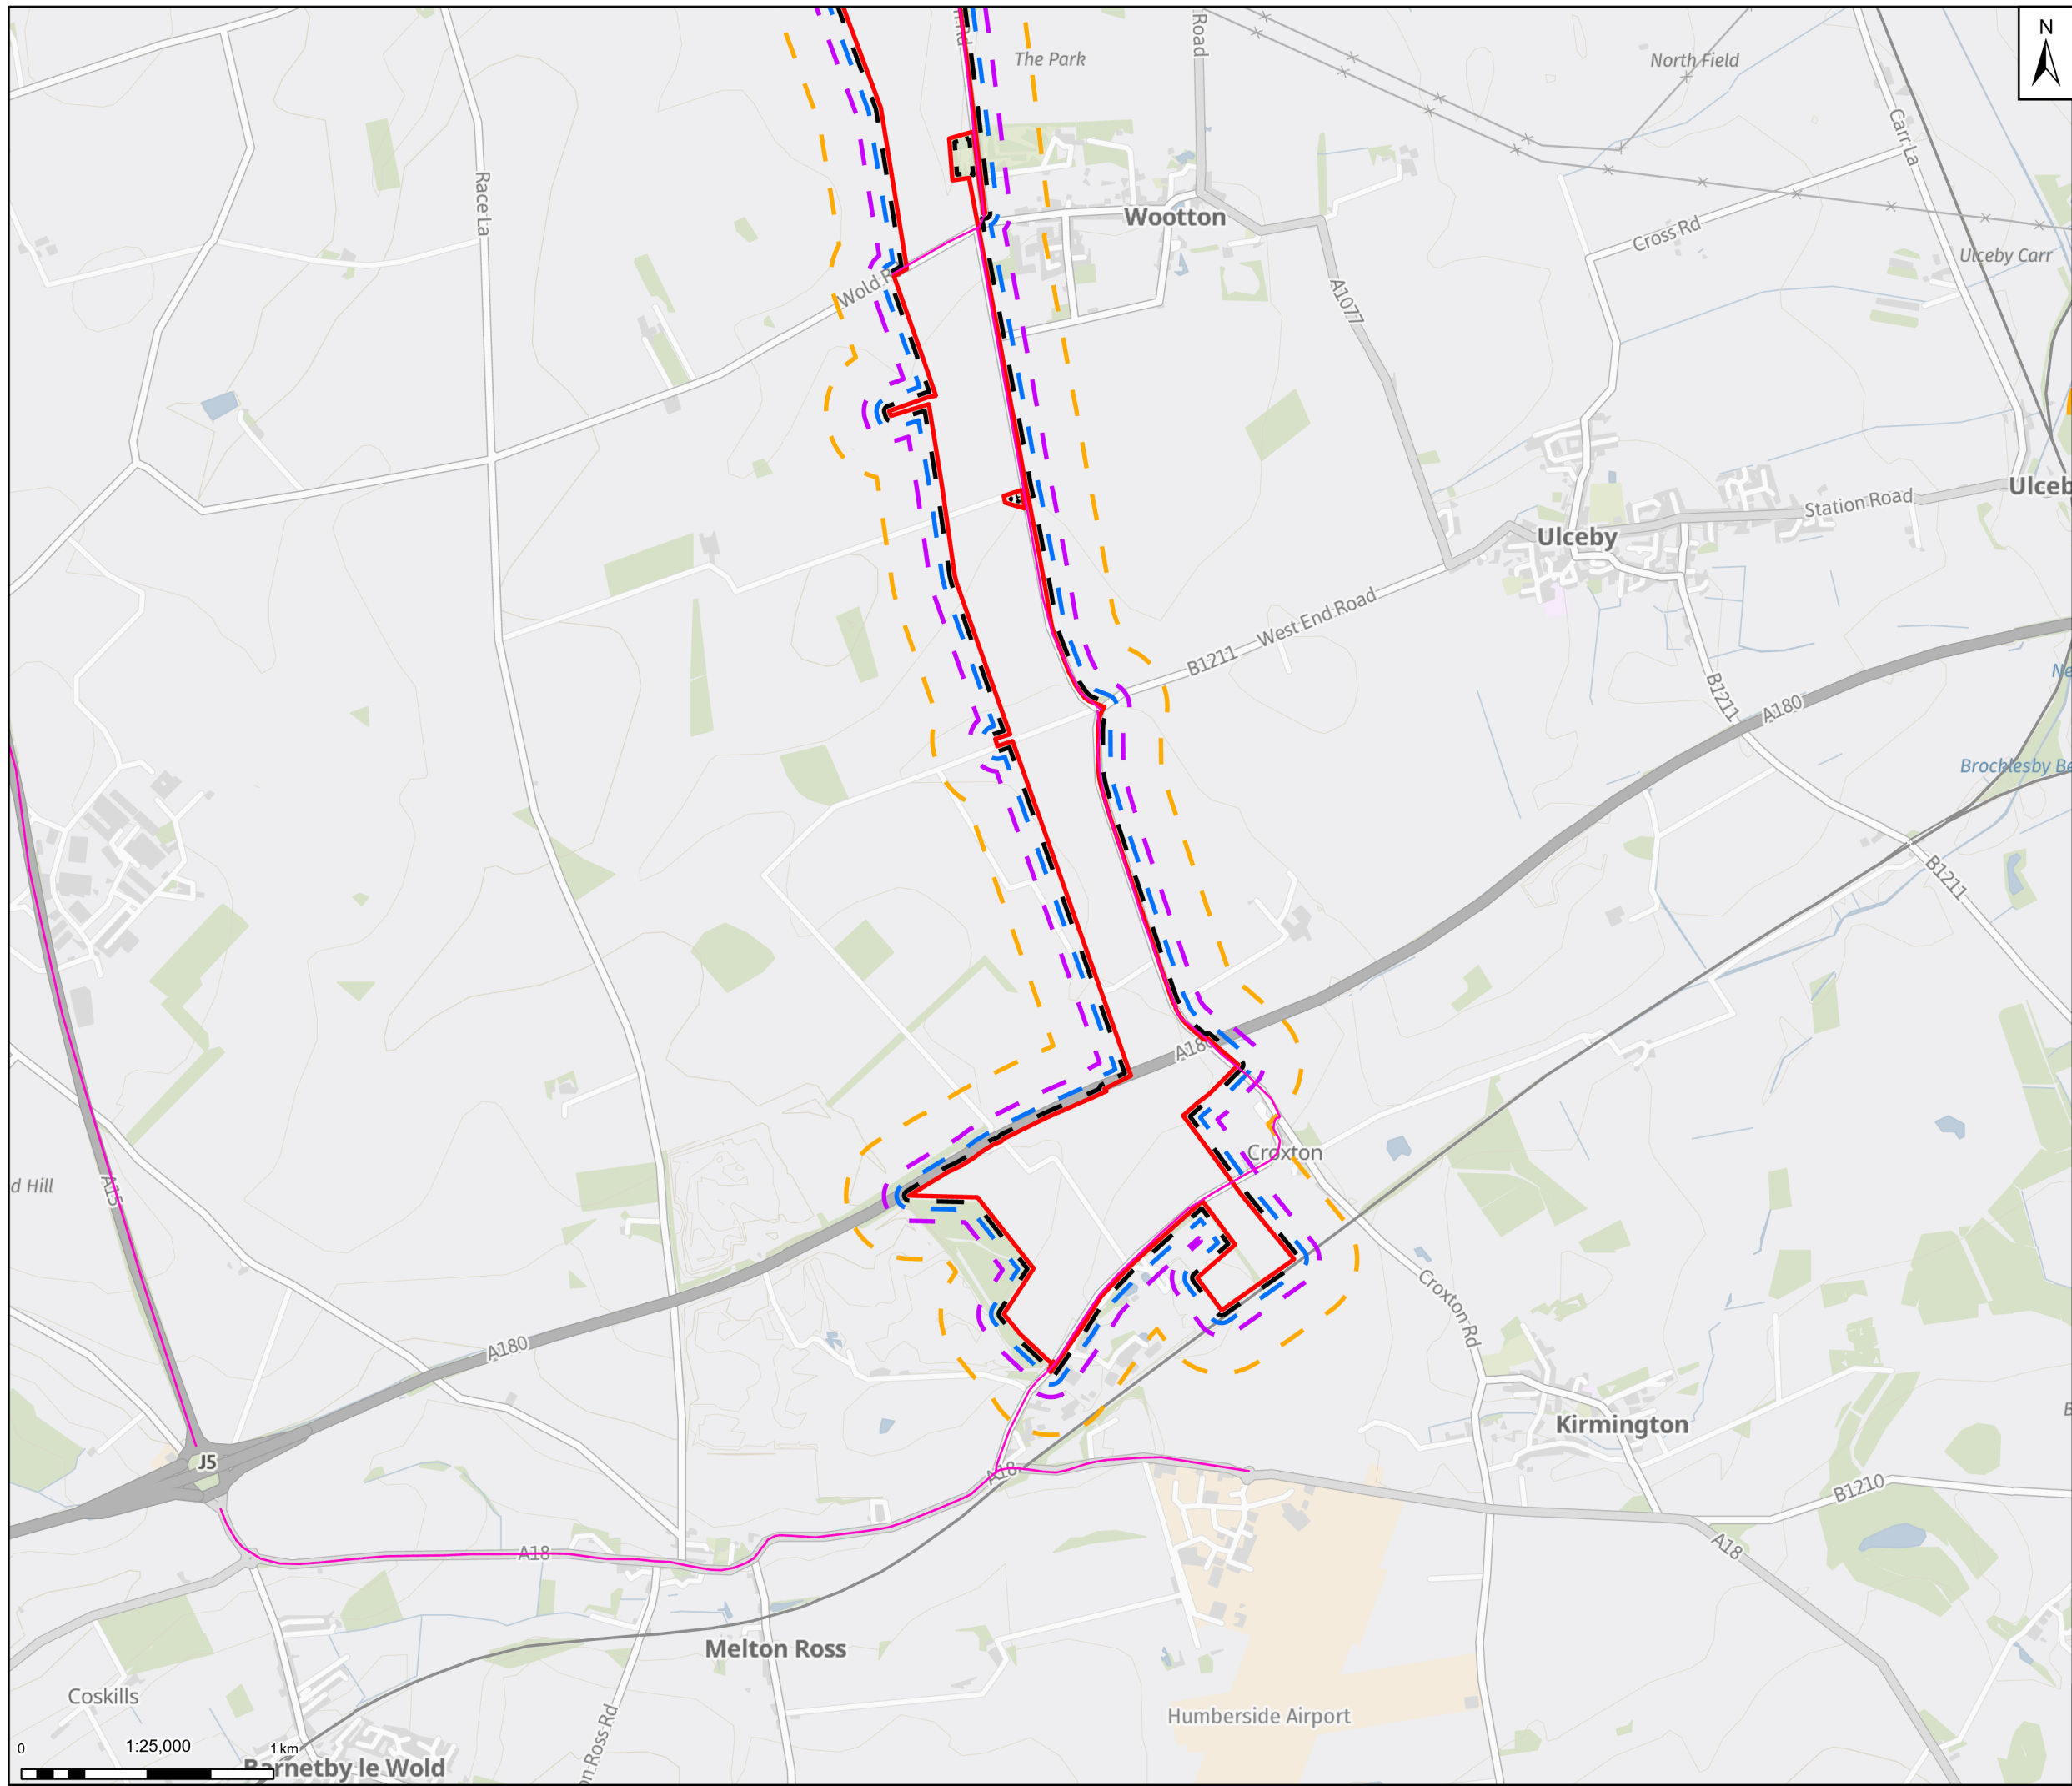

Legend

- Draft Order Limits
- Construction Dust Buffer - 20m
- Construction Dust Buffer - 50m
- Construction Dust Buffer - 100m
- Construction Dust Study Area (250m)

Construction Access Routes

- Primary Access Route
- Secondary Access Route
- Minor Access Route
- Private Road Access

Notes: Contains OS data © Crown Copyright and database right 2025
Contains data from OS Zoomstack



Rev	Date	Description	Drawn	Check	Approv
01	30/09/25	INITIAL ISSUE	RM	HD	JC

Client:

Northern Endurance Partnership

PROJECT:
HUMBER CARBON CAPTURE PIPELINE

Site
Humber

Client
Net Zero North Sea Storage Limited
Chartsey Road
Sudbury On Thames
Middlesex
United Kingdom
TW16 7BP

Registered office:
80Fen
80 Fenchurch Street
London
EC3M 4BY

Coordinating Office:
5th Floor
401 Faraday Street
Warrington
WA3 6GA

www.arcadis.com


Title:


**Figure 6.1
Construction Dust
Assessment Study Area
Page 9 of 15**

Designed	E.H.	Date: 30 SEP 25	Signed
Drawn	R.M.	Date: 30 SEP 25	Signed
Checked	H.D.	Date: 30 SEP 25	Signed
Approved	J.C.	Date: 30 SEP 25	Signed
Scale:	1:25,000	Datum:	AOD
Original Size:	A3	Grid:	OS
Suitability Code:	S2	Project Number:	30181090

Suitability Description: **For Information**

Drawing Number: 10607856-ARC-EGN-ZZ-DR-ZZ-00082-S2 Revision: **P01**

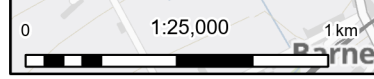

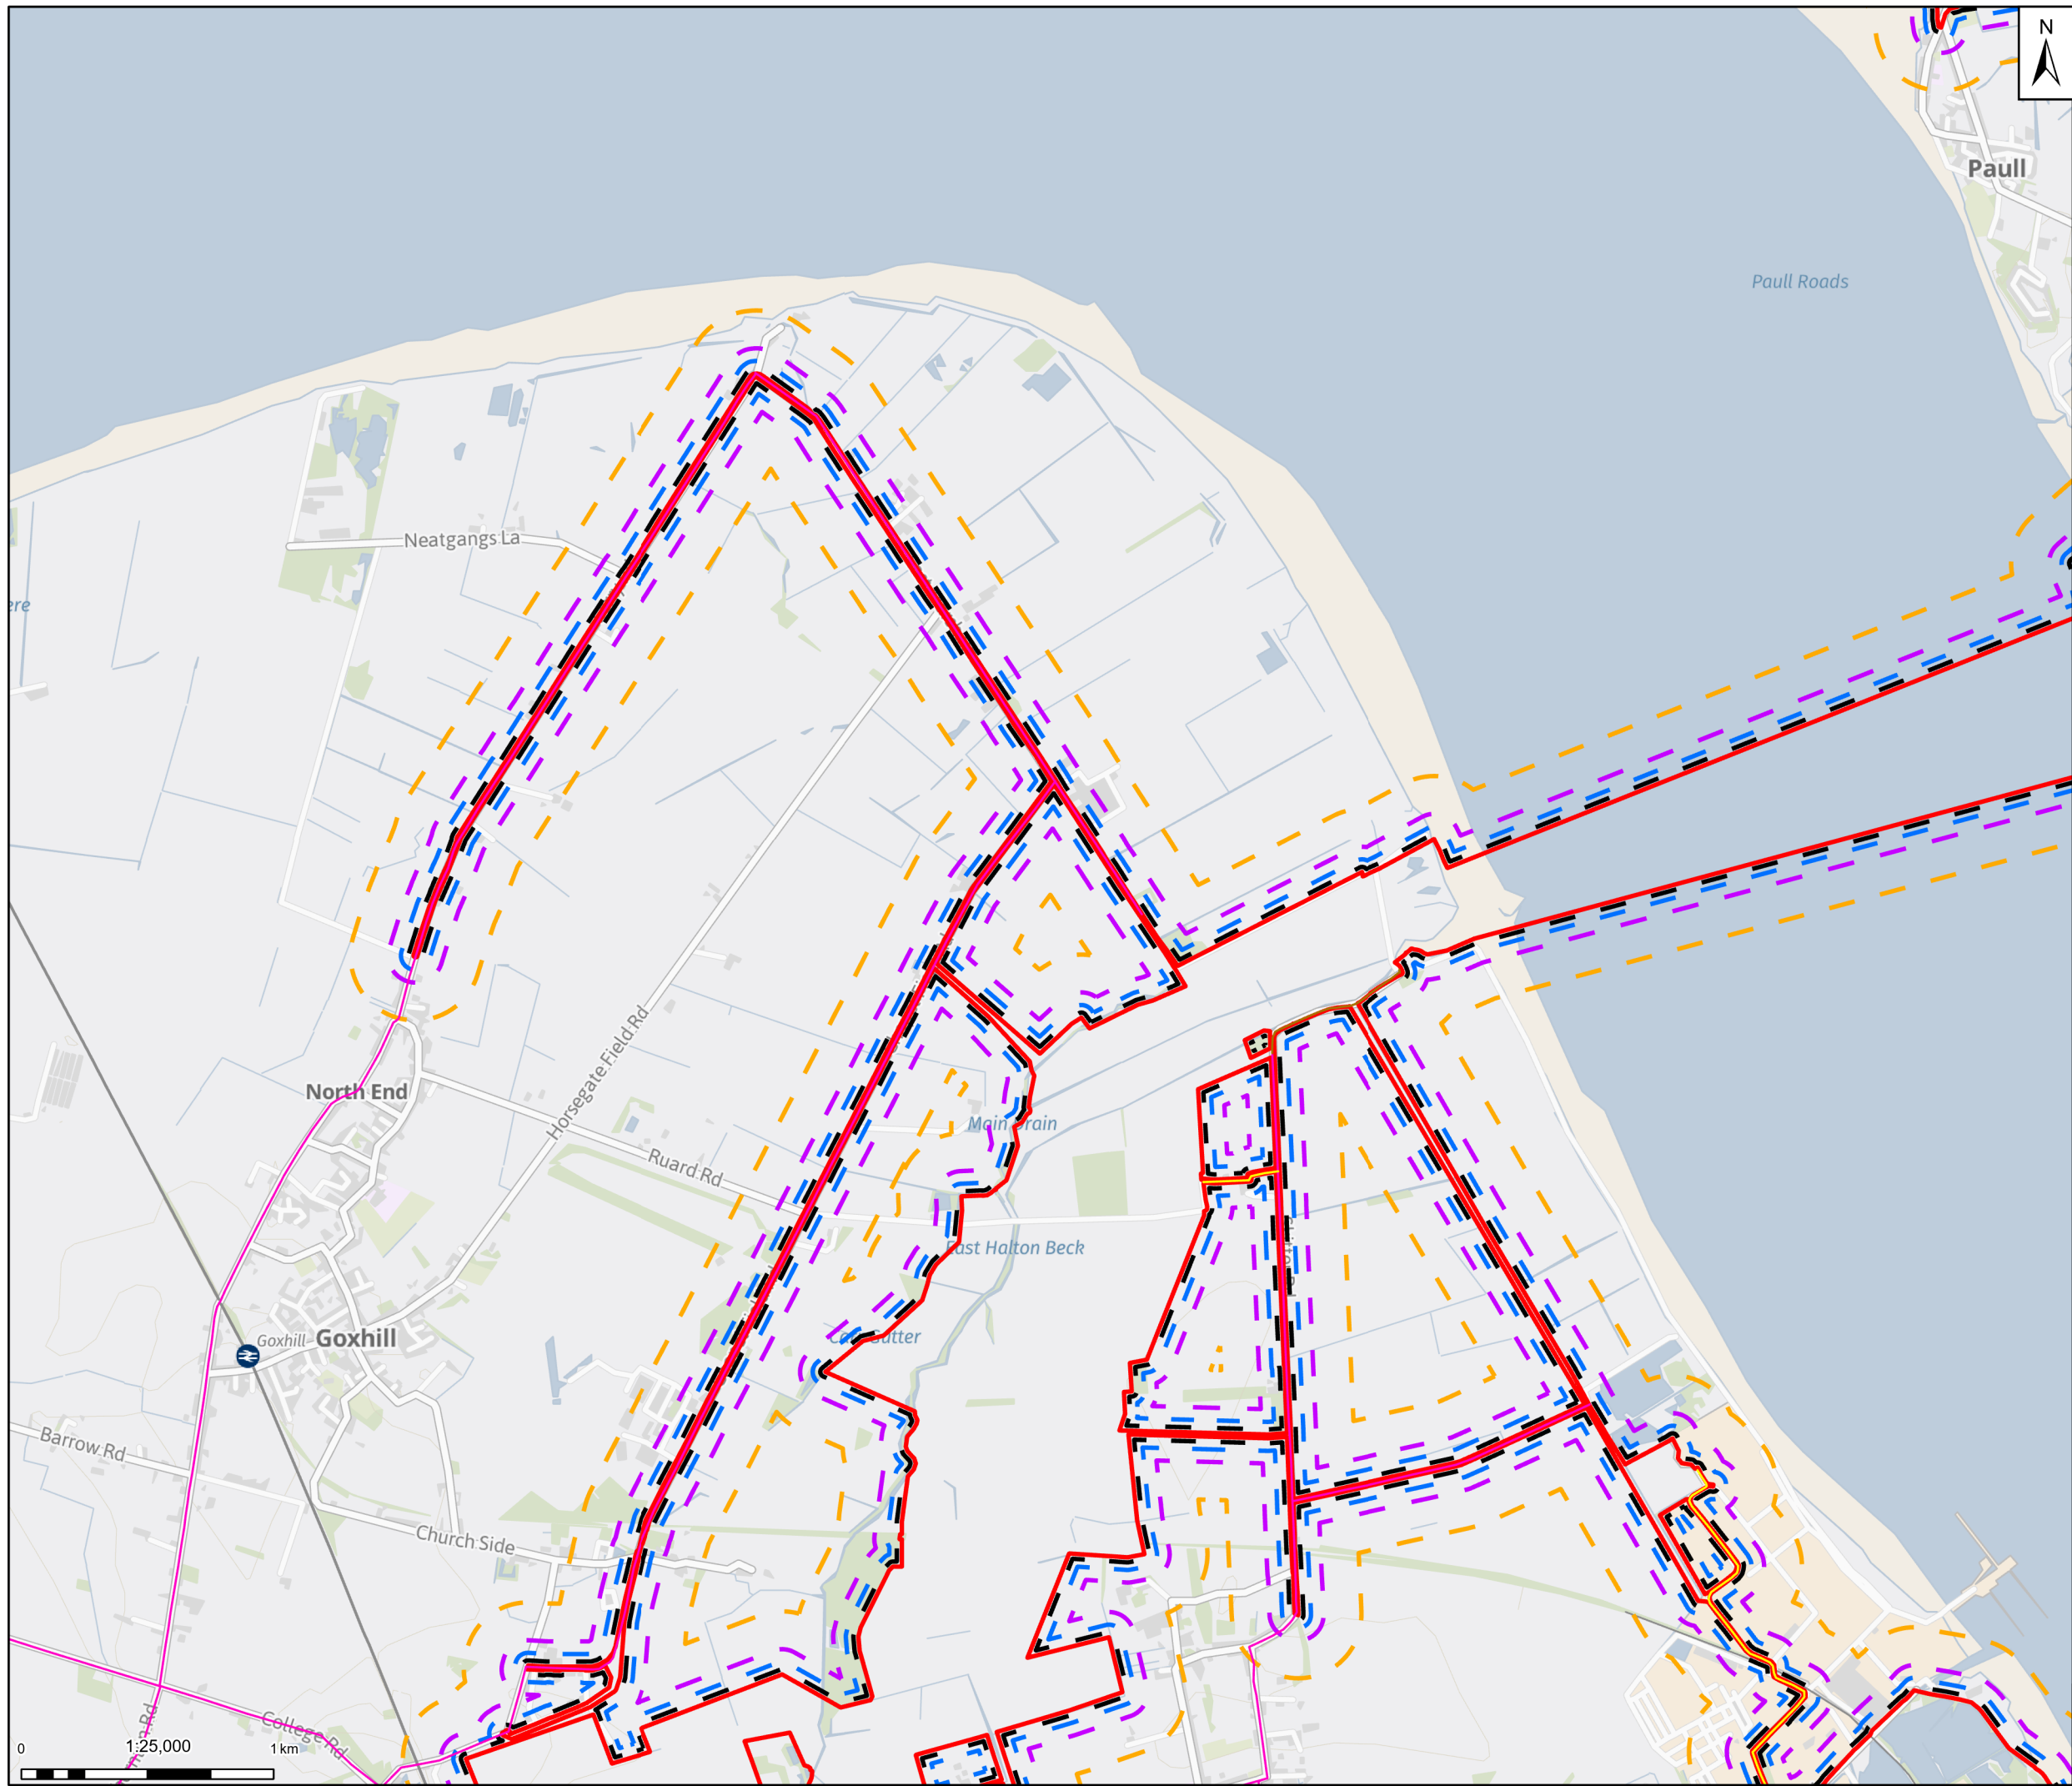

Legend

- Draft Order Limits
- Construction Dust Buffer - 20m
- Construction Dust Buffer - 50m
- Construction Dust Buffer - 100m
- Construction Dust Study Area (250m)

Construction Access Routes


- Primary Access Route
- Secondary Access Route
- Minor Access Route
- Private Road Access

Notes: Contains OS data © Crown Copyright and database right 2025
Contains data from OS Zoomstack



Rev	Date	Description	Drawn	Check	Approv
01	30/09/25	INITIAL ISSUE	RM	HD	JC

Client:



**Northern
Endurance
Partnership**

PROJECT:
HUMBER CARBON
CAPTURE
PIPELINE

Site

Humber

Client

Net Zero North Sea Storage Limited
Chertsey Road
Sunbury On Thames
Middlesex
United Kingdom
TW16 7BP



Registered office:
80Fen
80 Fenchurch Street
London
EC3M 4BY

Coordinating Office:
5th Floor
401 Faraday Street
Warrington
WA3 6GA

www.arcadis.com

Title:


**Figure 6.1
Construction Dust
Assessment Study Area
Page 10 of 15**

Designed	E.H.	Date: 30 SEP 25	Signed
Drawn	R.M.	Date: 30 SEP 25	Signed
Checked	H.D.	Date: 30 SEP 25	Signed
Approved	J.C.	Date: 30 SEP 25	Signed
Scale:	1:25,000	Datum:	AOD
Original Size:	A3	Grid:	OS
Suitability Code:	S2	Project Number:	30181090

Suitability Description: **For Information**

Drawing Number: 10607856-ARC-EGN-ZZ-DR-ZZ-00082-S2 Revision: **P01**



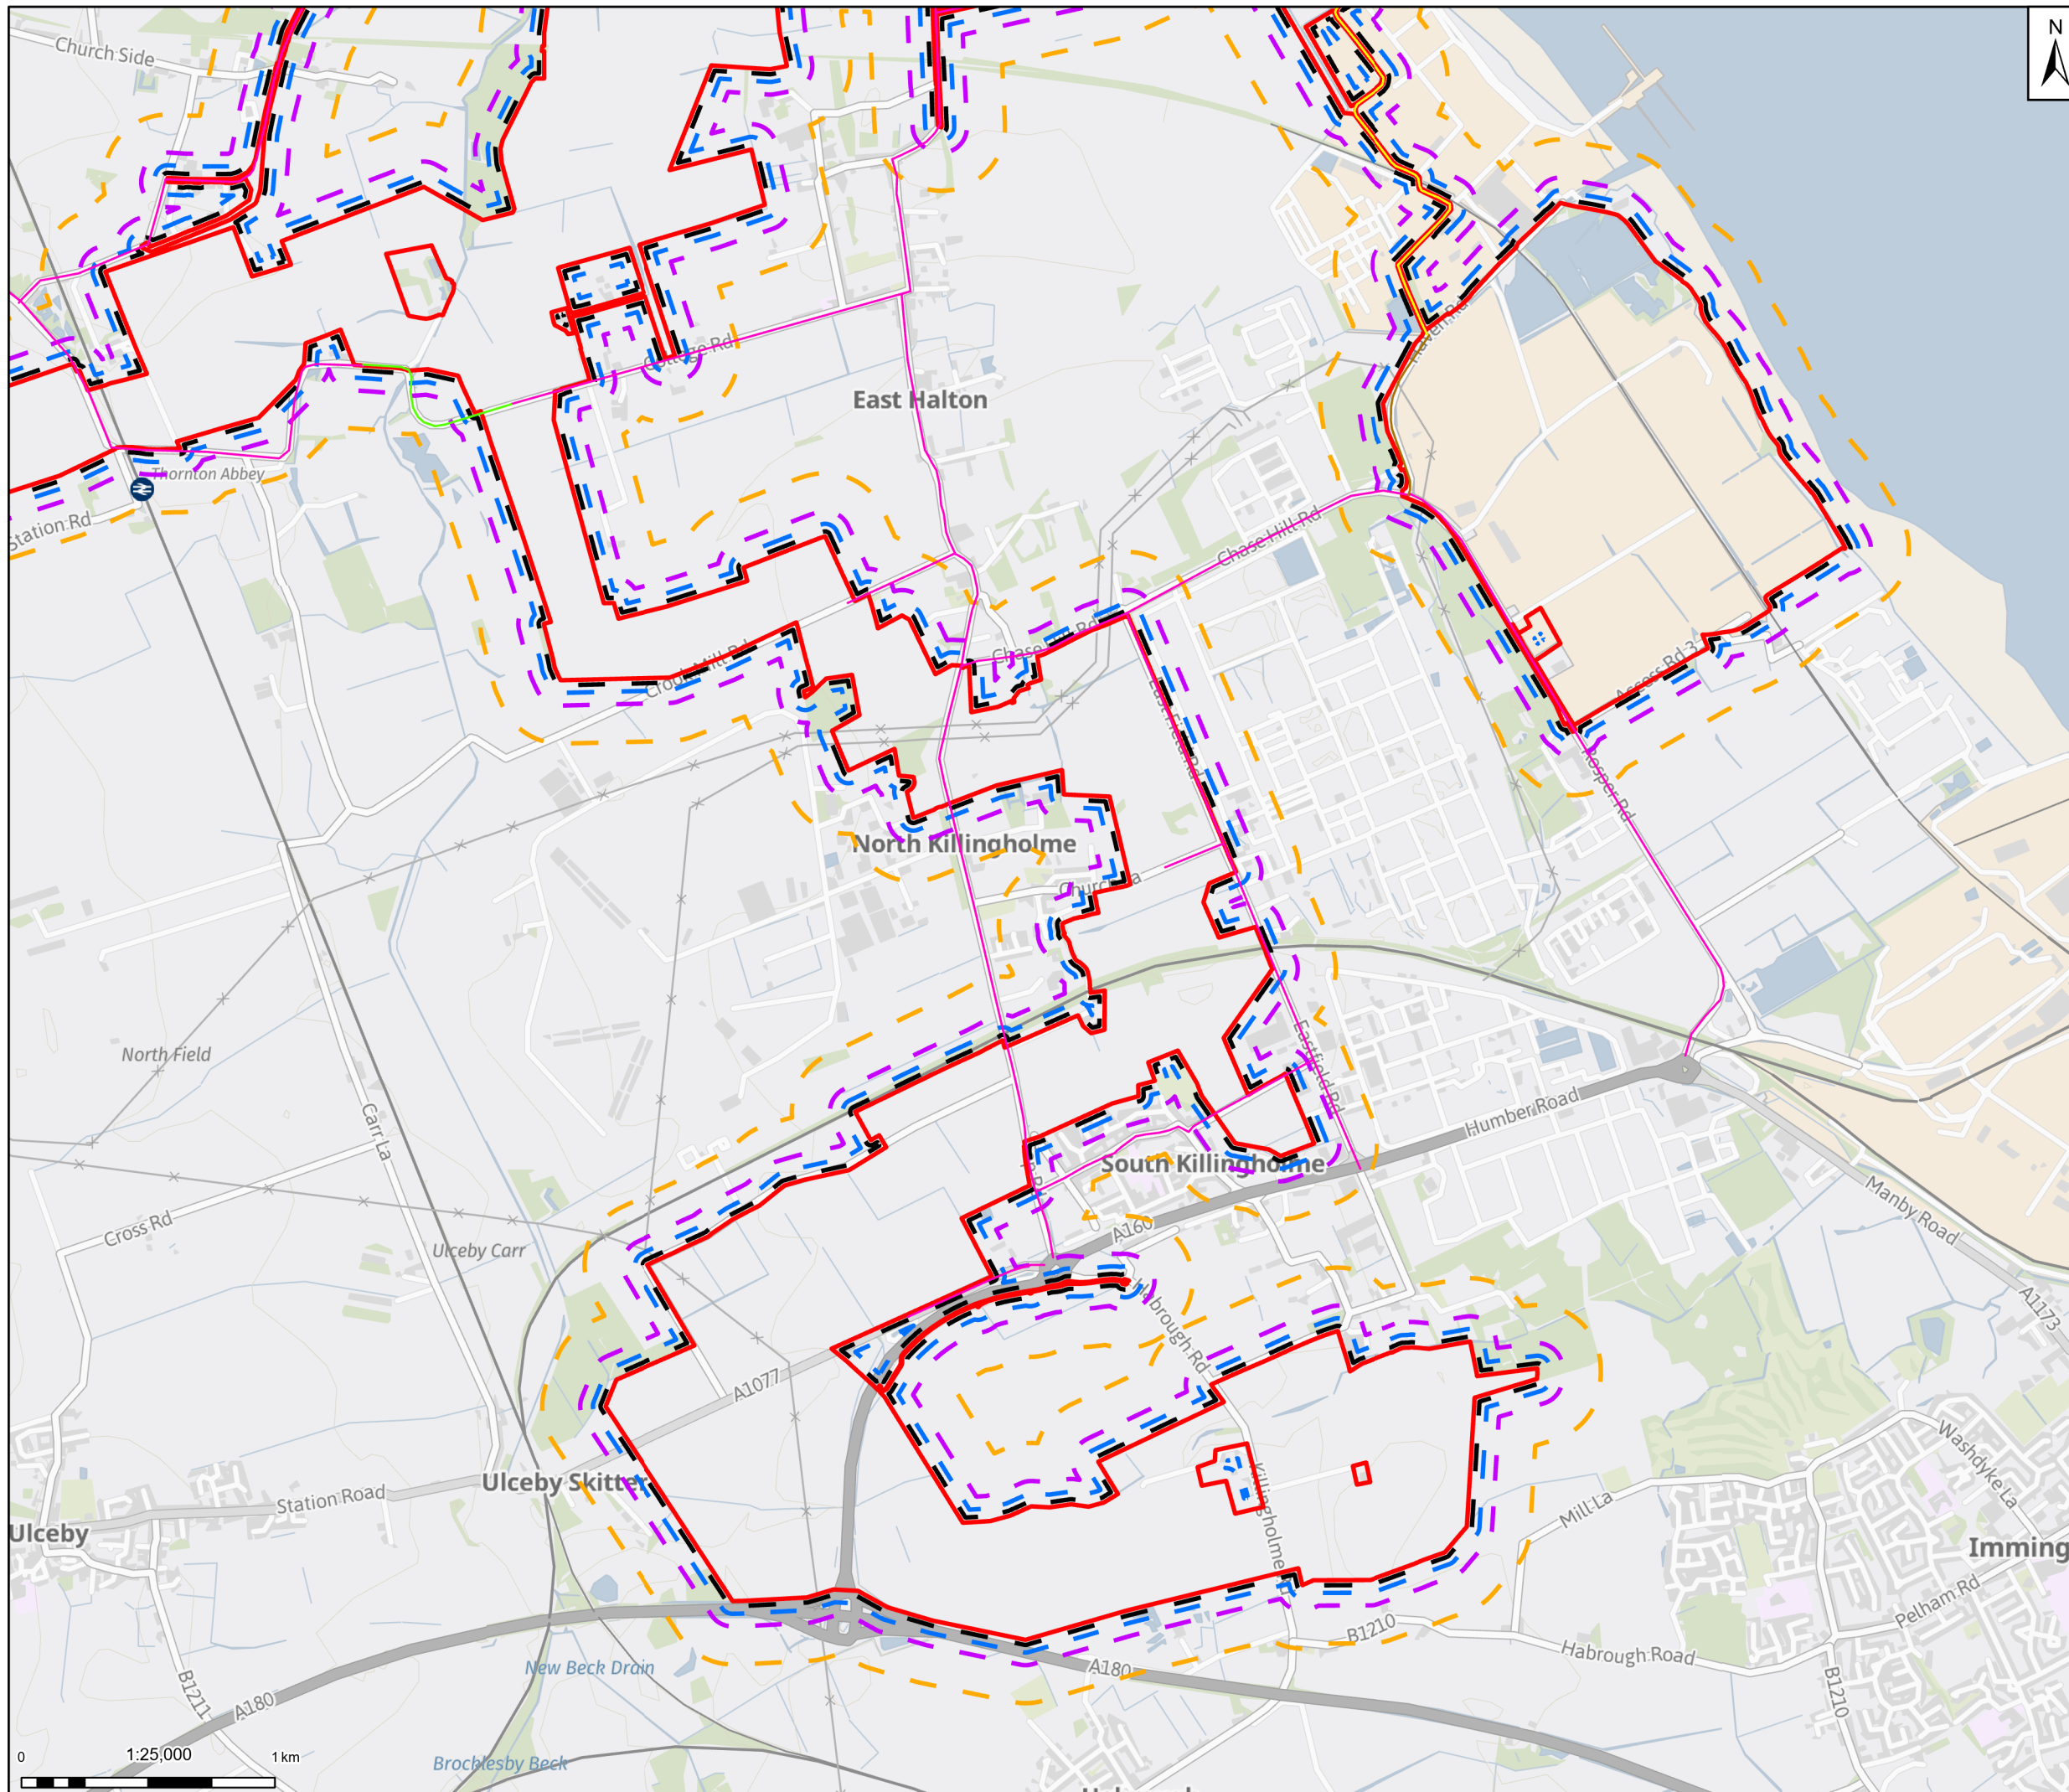

Legend

- Draft Order Limits
- Construction Dust Buffer - 20m
- Construction Dust Buffer - 50m
- Construction Dust Buffer - 100m
- Construction Dust Study Area (250m)

Construction Access Routes

- Primary Access Route
- Secondary Access Route
- Minor Access Route
- Private Road Access

Notes: Contains OS data © Crown Copyright and database right 2025
Contains data from OS Zoomstack



Rev	Date	Description	Drawn	Check	Approv
01	30/09/25	INITIAL ISSUE	RM	HD	JC

Client:

Site
Humber

PROJECT:
HUMBER CARBON CAPTURE PIPELINE

Client
Net Zero North Sea Storage Limited
Chartsey Road
Sunbury On Thames
Middlesex
United Kingdom
TW16 7BP


Registered office: 80Fen, 80 Fenchurch Street, London EC3M 4BY
Coordinating Office: 5th Floor, 401 Faraday Street, Warrington WA3 6GA
www.arcadis.com

Title: **Figure 6.1 Construction Dust Assessment Study Area Page 11 of 15**

Designed	E.H.	Date: 30 SEP 25	Signed
Drawn	R.M.	Date: 30 SEP 25	Signed
Checked	H.D.	Date: 30 SEP 25	Signed
Approved	J.C.	Date: 30 SEP 25	Signed
Scale:	1:25,000	Datum:	AOD
Original Size:	A3	Grid:	OS
Suitability Code:	S2	Project Number:	30181090

Suitability Description: **For Information**

Drawing Number: 10607856-ARC-EGN-ZZ-DR-ZZ-00082-S2
Revision: P01

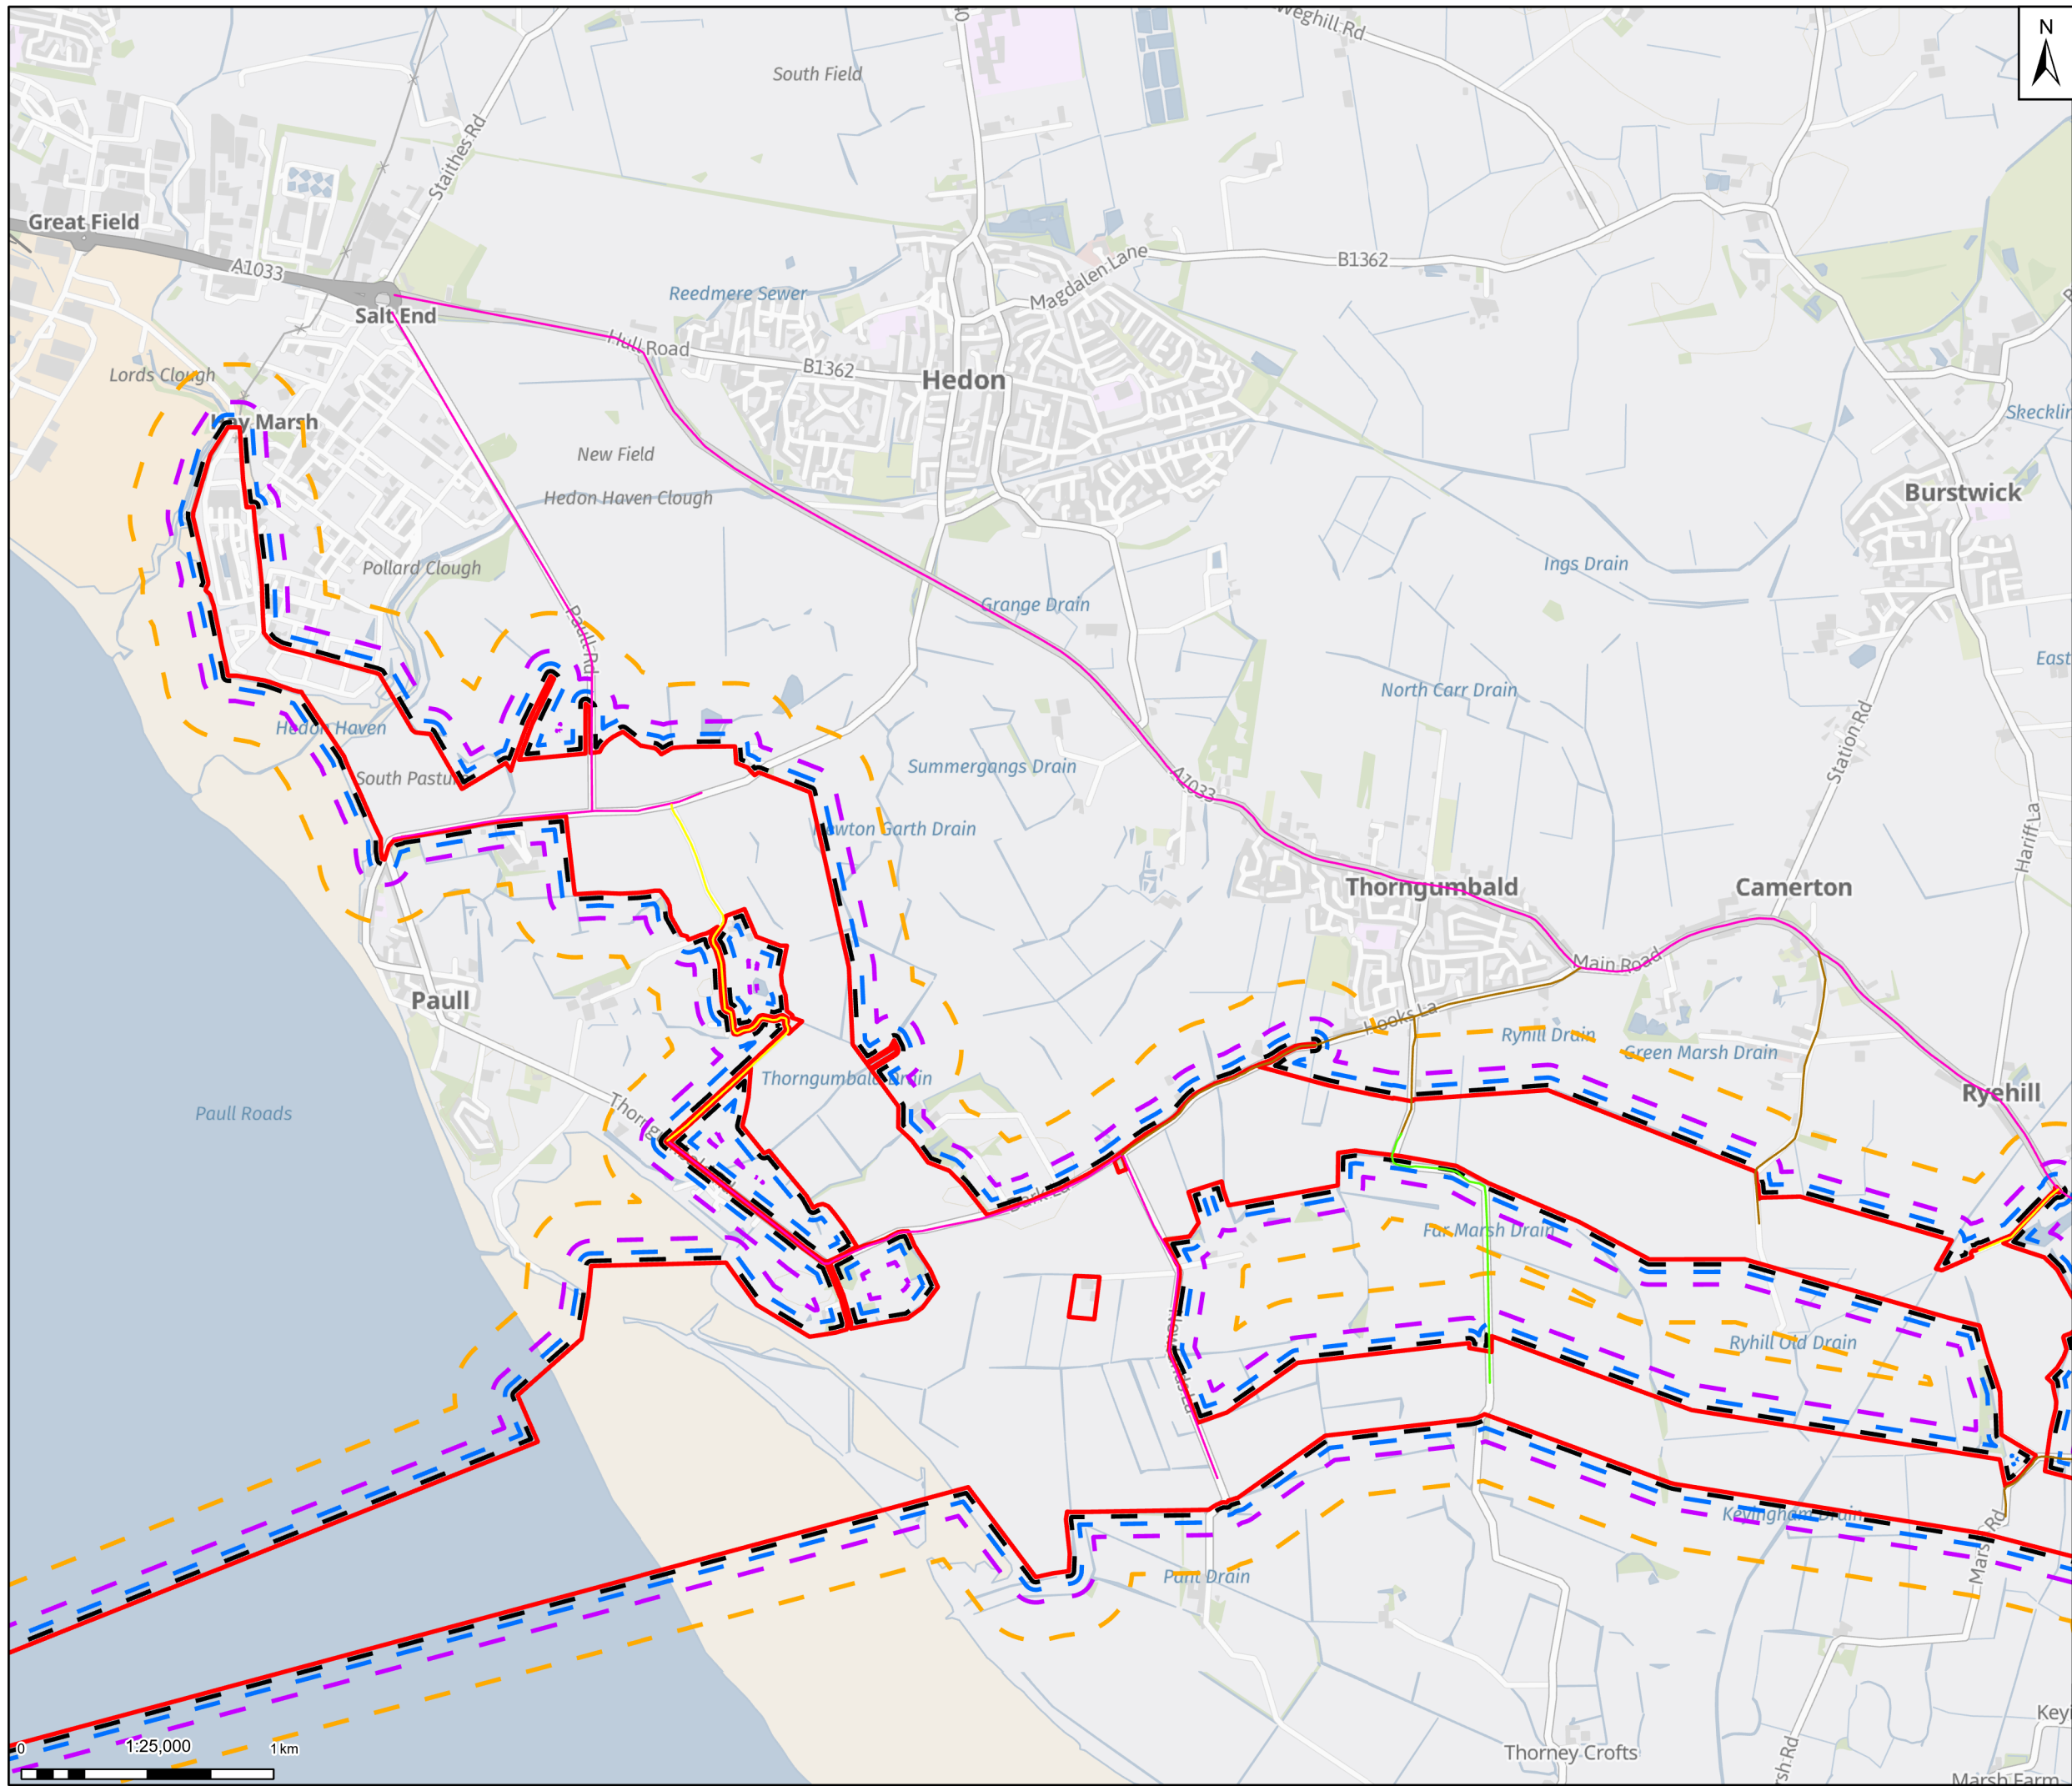

Legend

- Draft Order Limits
- Construction Dust Buffer - 20m
- Construction Dust Buffer - 50m
- Construction Dust Buffer - 100m
- Construction Dust Study Area (250m)

Construction Access Routes

- Primary Access Route
- Secondary Access Route
- Minor Access Route
- Private Road Access

Notes: Contains OS data © Crown Copyright and database right 2025
Contains data from OS Zoomstack



Rev	Date	Description	Drawn	Check	Approv
01	30/09/25	INITIAL ISSUE	RM	HD	JC

Client:

Northern Endurance Partnership

PROJECT:
HUMBER CARBON CAPTURE PIPELINE

Site: Humber

Client: Net Zero North Sea Storage Limited
Chartsey Road
Sainbury On Thames
Middlesex
United Kingdom
TW16 7BP


Registered office: 80Fen, 80 Fenchurch Street, London EC3M 4BY
Coordinating Office: 5th Floor, 401 Faraday Street, Warrington WA3 6GA
www.arcadis.com

Title: **Figure 6.1 Construction Dust Assessment Study Area**
Page 12 of 15

Designed	E.H.	Date: 30 SEP 25	Signed
Drawn	R.M.	Date: 30 SEP 25	Signed
Checked	H.D.	Date: 30 SEP 25	Signed
Approved	J.C.	Date: 30 SEP 25	Signed
Scale:	1:25,000	Datum:	AOD
Original Size:	A3	Grid:	OS
Suitability Code:	S2	Project Number:	30181090

Suitability Description: **For Information**

Drawing Number: 10607856-ARC-EGN-ZZ-DR-ZZ-00082-S2
Revision: P01

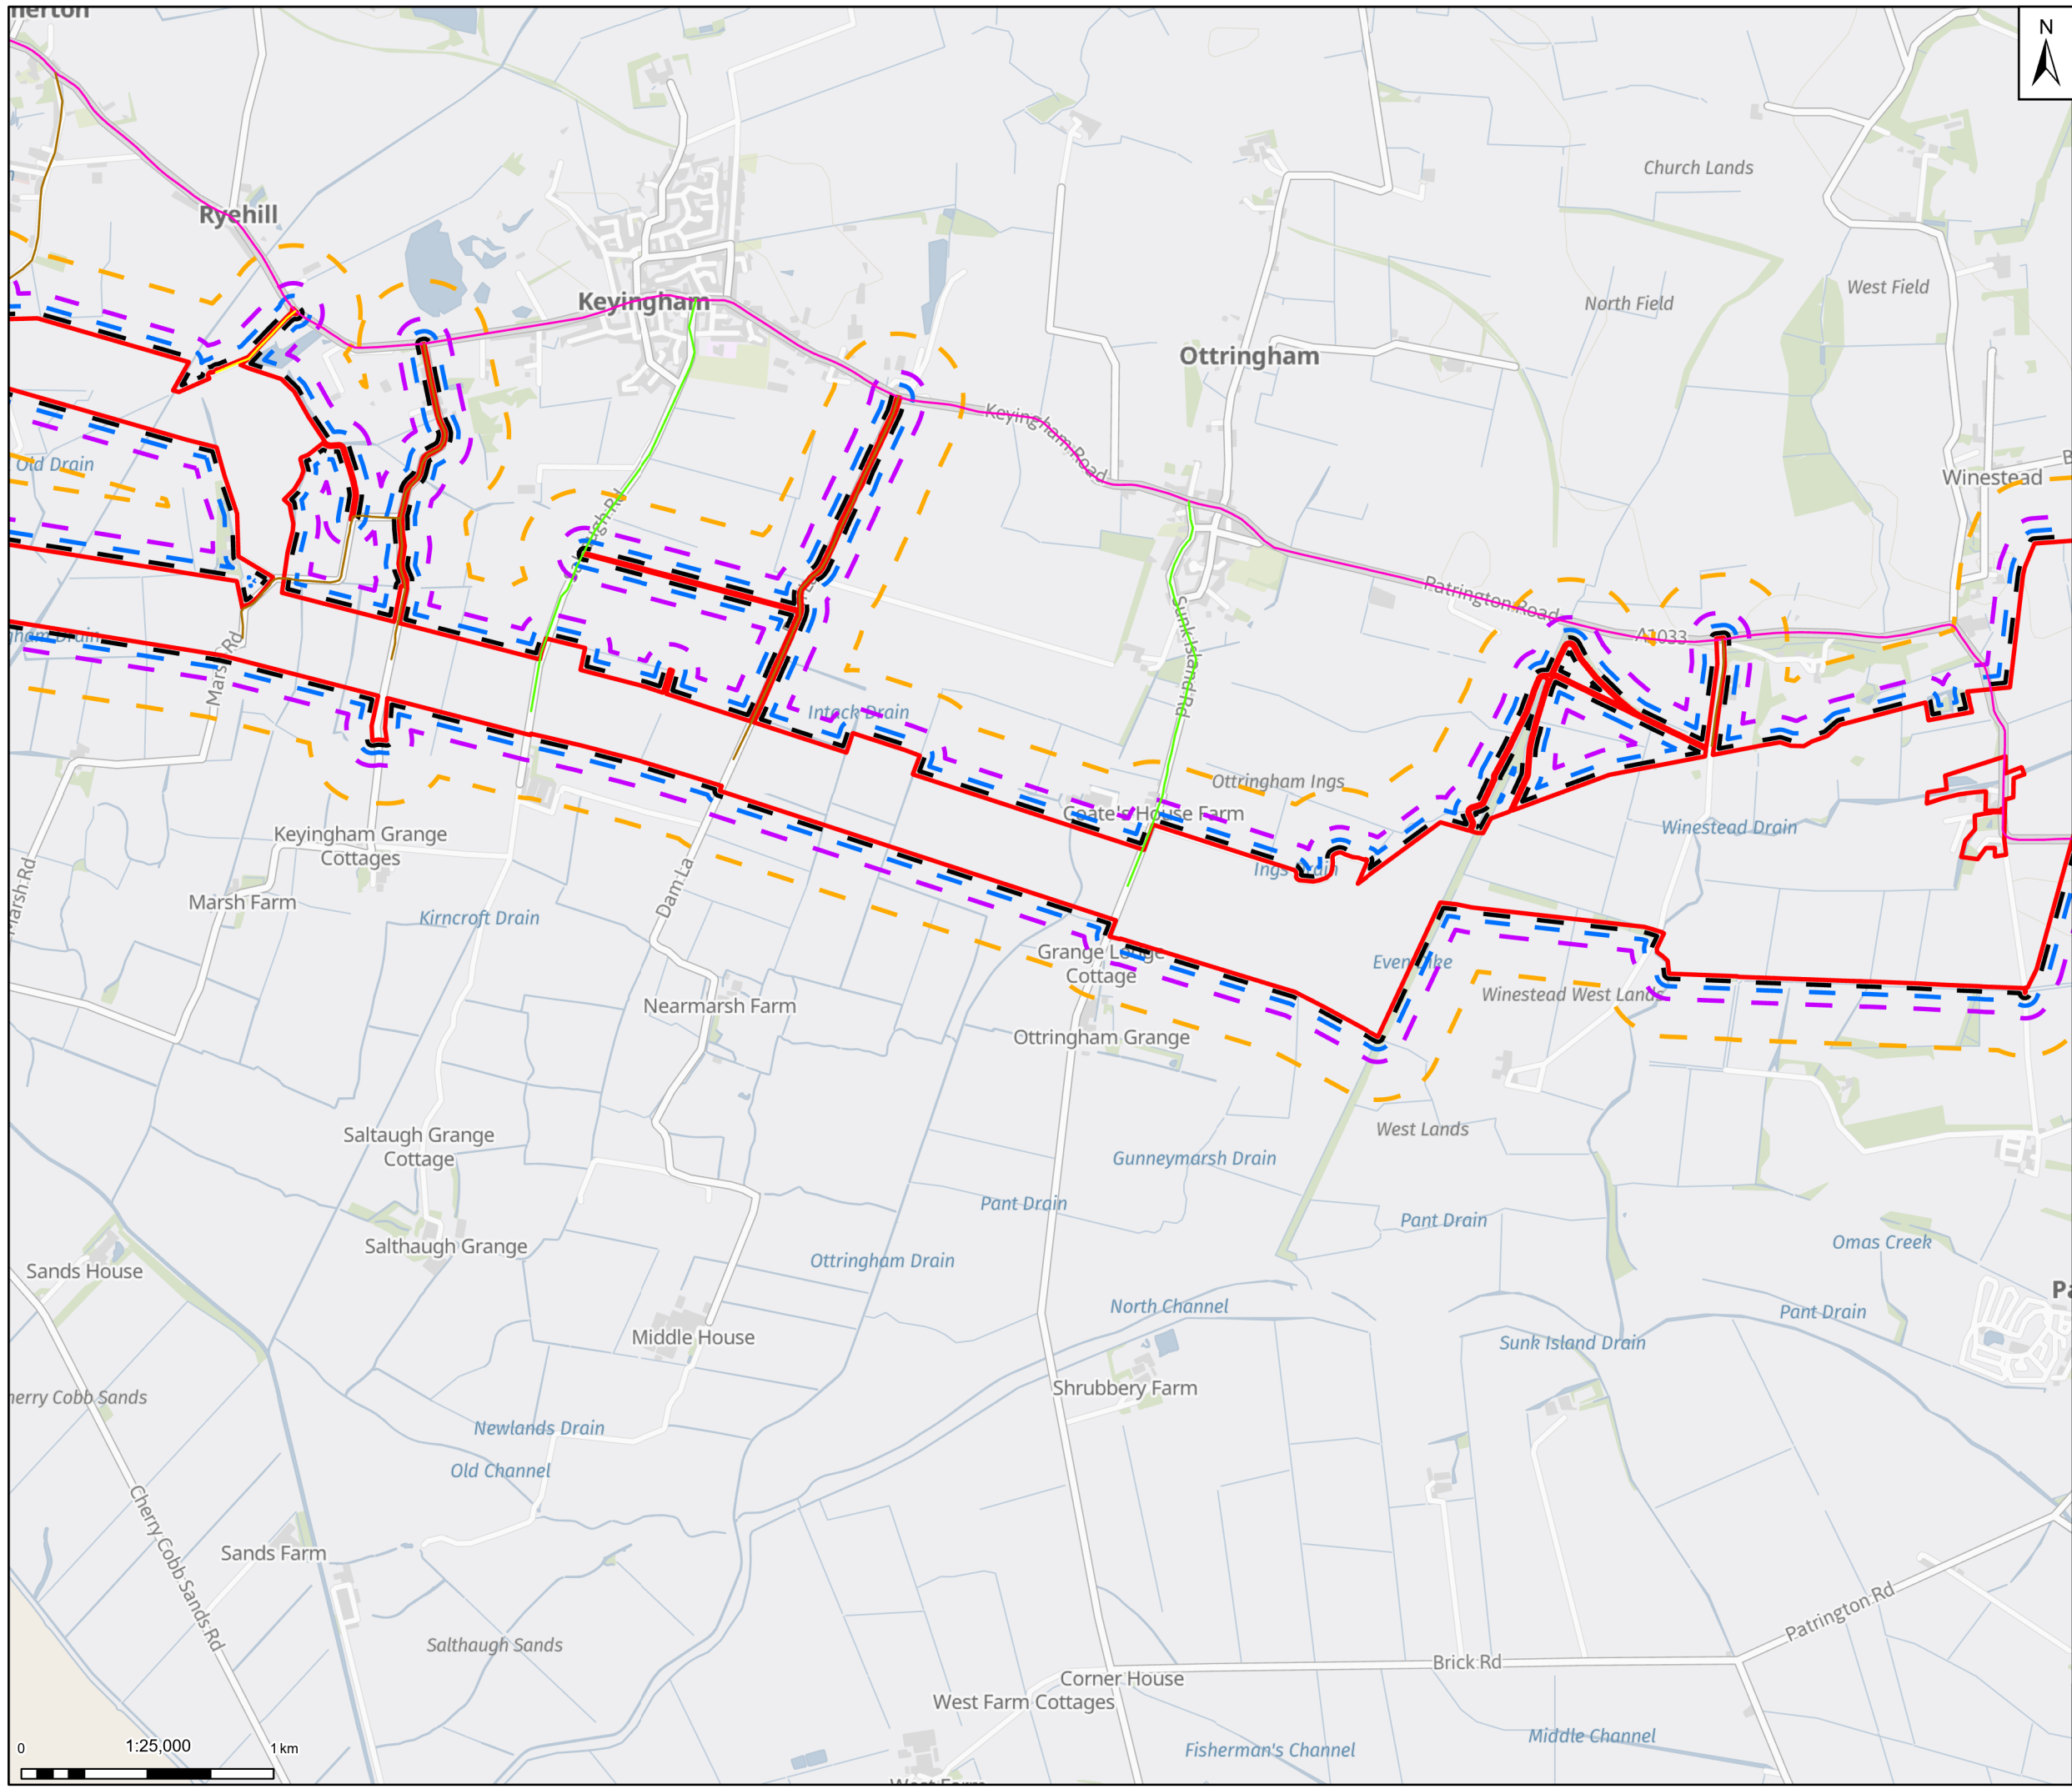

- Legend**
- Draft Order Limits
 - Construction Dust Buffer - 20m
 - Construction Dust Buffer - 50m
 - Construction Dust Buffer - 100m
 - Construction Dust Study Area (250m)
- Construction Access Routes**
- Primary Access Route
 - Secondary Access Route
 - Minor Access Route
 - Private Road Access

Notes: Contains OS data © Crown Copyright and database right 2025
Contains data from OS Zoomstack



Rev	Date	Description	Drawn	Check	Approv
01	30/09/25	INITIAL ISSUE	RM	HD	JC

Client:

Site
Humber

PROJECT:
HUMBER CARBON CAPTURE PIPELINE

Client
Net Zero North Sea Storage Limited
Chertsey Road
Sunbury On Thames
Middlesex
United Kingdom
TW16 7BP

Registered office:
80Fen
80 Fenchurch Street
London
EC3M 4BY
www.arcadis.com

Coordinating Office:
5th Floor
401 Faraday Street
Warrington
WA3 6GA

Title:
**Figure 6.1
Construction Dust
Assessment Study Area
Page 13 of 15**


Designed	E.H.	Date: 30 SEP 25	Signed
Drawn	R.M.	Date: 30 SEP 25	Signed
Checked	H.D.	Date: 30 SEP 25	Signed
Approved	J.C.	Date: 30 SEP 25	Signed
Scale:	1:25,000	Datum:	AOD
Original Size:	A3	Grid:	OS
Suitability Code:	S2	Project Number:	30181090

Suitability Description:
For Information

Drawing Number:
10607856-ARC-EGN-ZZ-DR-ZZ-00082-S2

Revision:
P01



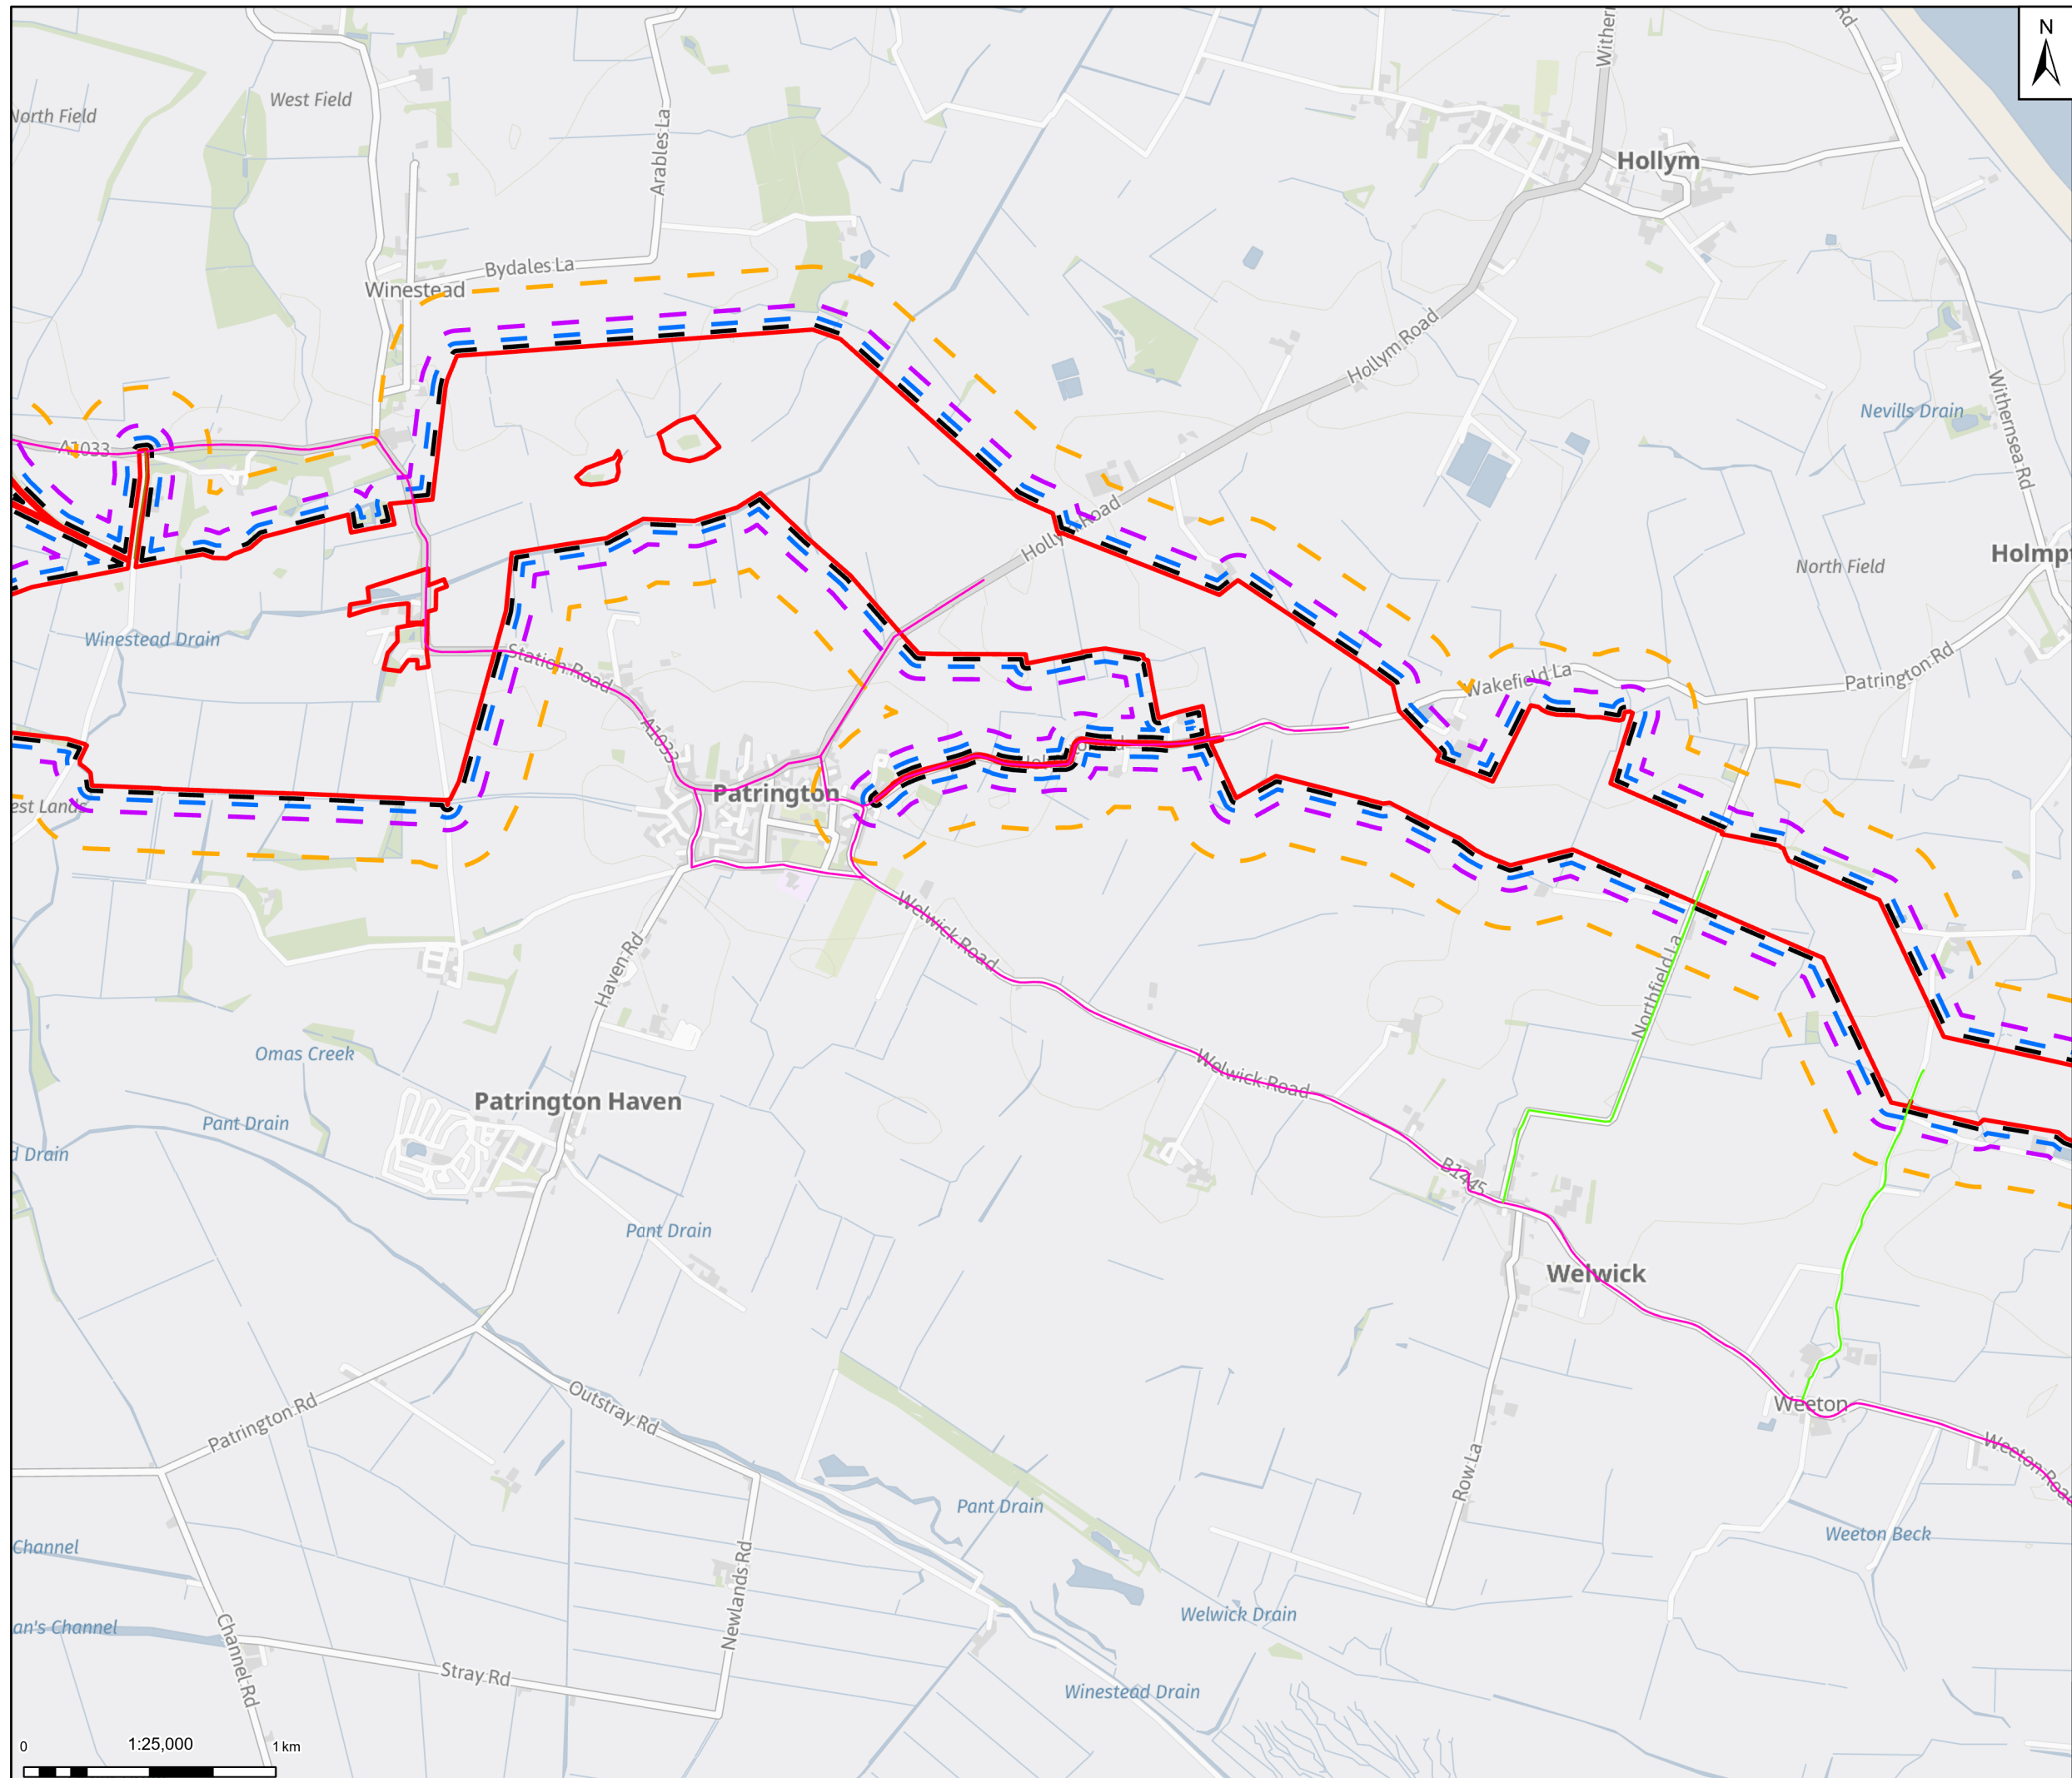

- Legend**
- Draft Order Limits
 - Construction Dust Buffer - 20m
 - Construction Dust Buffer - 50m
 - Construction Dust Buffer - 100m
 - Construction Dust Study Area (250m)
- Construction Access Routes**
- Primary Access Route
 - Secondary Access Route
 - Minor Access Route
 - Private Road Access

Notes: Contains OS data © Crown Copyright and database right 2025
Contains data from OS Zoomstack



Rev	Date	Description	Drawn	Check	Approv
01	30/09/25	INITIAL ISSUE	RM	HD	JC

Client:

Northern Endurance Partnership

PROJECT:
HUMBER CARBON CAPTURE PIPELINE

Site
Humber

Client
Net Zero North Sea Storage Limited
Chartsey Road
Surrey On Thames
Middlessex
United Kingdom
TW16 7BP

ARCADIS

Registered office:
80Fen
80 Fenchurch Street
London
EC3M 4BY
www.arcadis.com

Coordinating Office:
5th Floor
401 Faraday Street
Warrington
WA3 6GA


Title:


**Figure 6.1
Construction Dust
Assessment Study Area
Page 14 of 15**

Designed	E.H.	Date: 30 SEP 25	Signed
Drawn	R.M.	Date: 30 SEP 25	Signed
Checked	H.D.	Date: 30 SEP 25	Signed
Approved	J.C.	Date: 30 SEP 25	Signed
Scale:	1:25,000	Datum:	AOD
Original Size:	A3	Grid:	OS
Suitability Code:	S2	Project Number:	30181090

Suitability Description: **For Information**

Drawing Number: **10607856-ARC-EGN-ZZ-DR-ZZ-00082-S2** Revision: **P01**

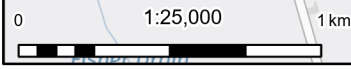

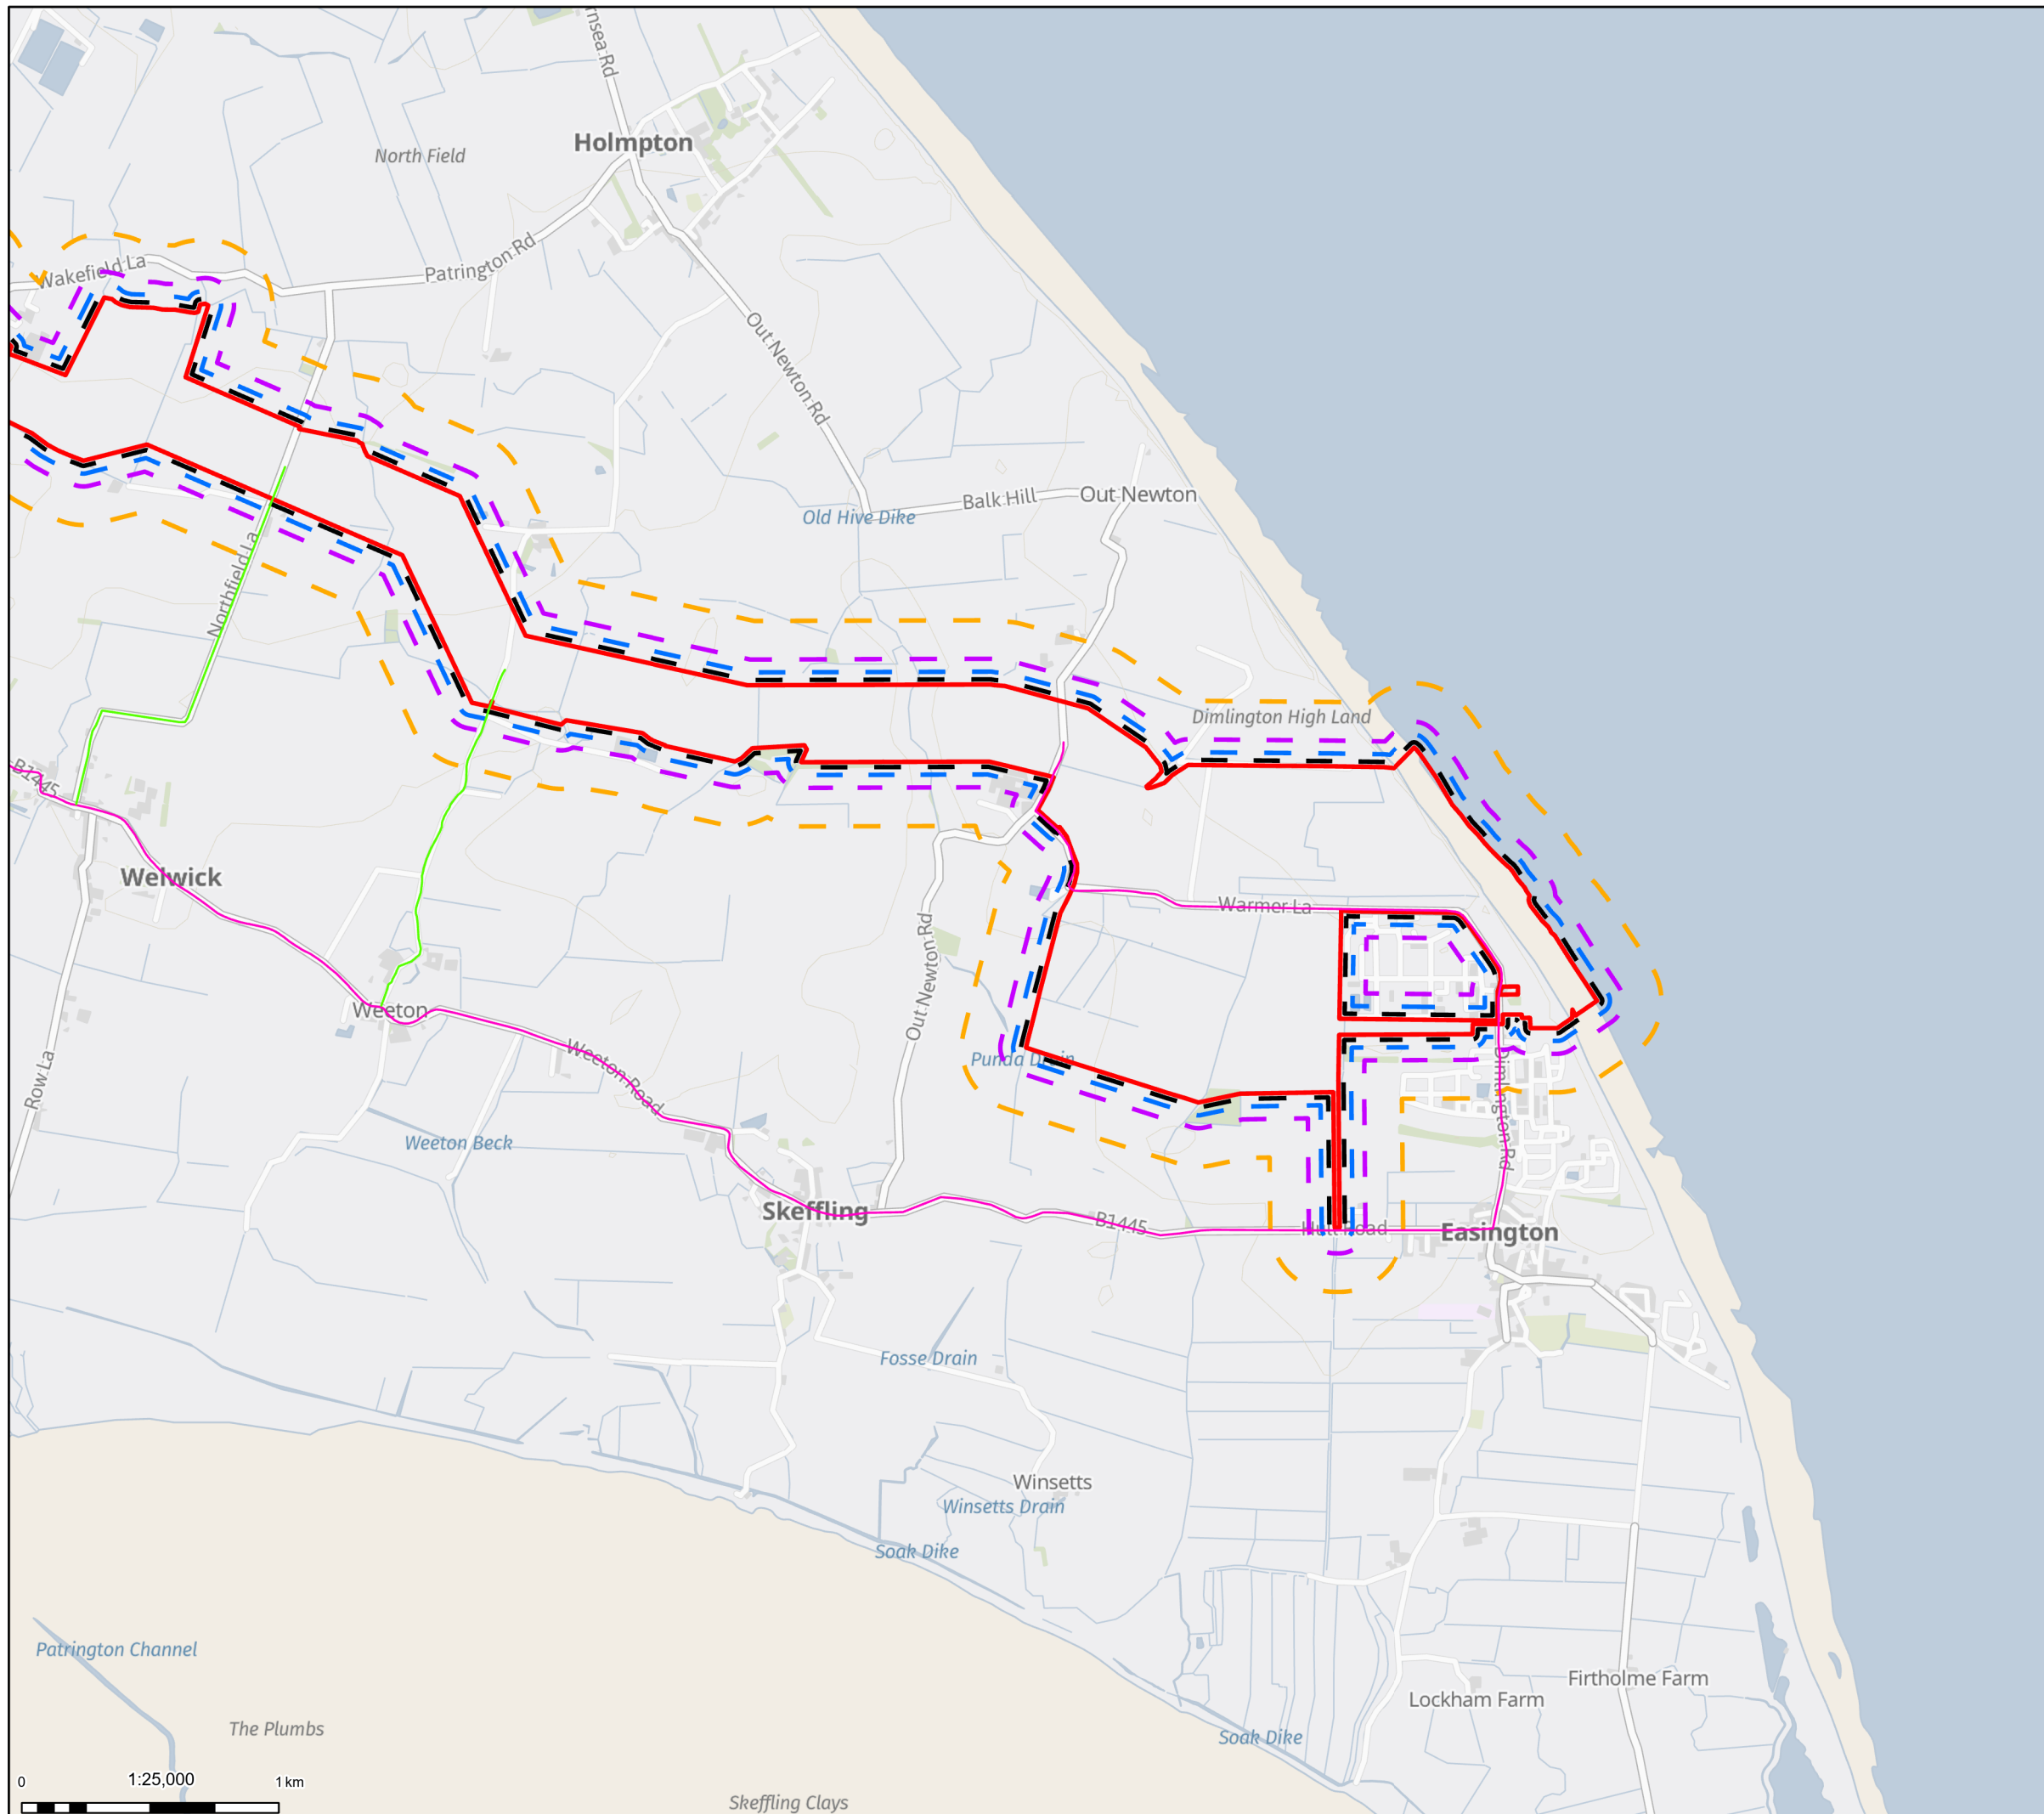

Legend

- Draft Order Limits
- Construction Dust Buffer - 20m
- Construction Dust Buffer - 50m
- Construction Dust Buffer - 100m
- Construction Dust Study Area (250m)

Construction Access Routes

- Primary Access Route
- Secondary Access Route
- Minor Access Route
- Private Road Access

Notes: Contains OS data © Crown Copyright and database right 2025
Contains data from OS Zoomstack



Rev	Date	Description	Drawn	Check	Approv
01	30/09/25	INITIAL ISSUE	RM	HD	JC

Client:

Northern Endurance Partnership

PROJECT: HUMBER CARBON CAPTURE PIPELINE

Site: Humber

Client: Net Zero North Sea Storage Limited
Chartsey Road
Sunbury On Thames
Middlesex
United Kingdom
TW16 7BP

ARCADIS

Registered office: 80Fen, 80 Fenchurch Street, London EC3M 4BY
Coordinating Office: 5th Floor, 401 Faraday Street, Warrington WA3 6GA
www.arcadis.com

Title: **Figure 6.1 Construction Dust Assessment Study Area Page 15 of 15**

Designed	E.H.	Date: 30 SEP 25	Signed
Drawn	R.M.	Date: 30 SEP 25	Signed
Checked	H.D.	Date: 30 SEP 25	Signed
Approved	J.C.	Date: 30 SEP 25	Signed
Scale:	1:25,000	Datum:	AOD
Original Size:	A3	Grid:	OS
Suitability Code:	S2	Project Number:	30181090

Suitability Description: **For Information**

Drawing Number: 10607856-ARC-EGN-ZZ-DR-ZZ-00082-S2
Revision: **P01**

