


**Legend**

- Draft Order Limits
- Non-Road Mobile Machinery Emissions
- Assessment Study Area

Notes: Contains OS data © Crown Copyright and database right 2025  
 Contains data from OS Zoomstack

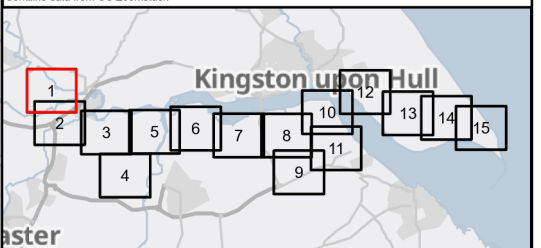

Rev	Date	Description	Drawn	Check	Approv
01	30/09/25	INITIAL ISSUE	RM	HD	JC

Client:

**Site**  
Humber

**PROJECT:**  
**HUMBER CARBON CAPTURE PIPELINE**

**Client**  
Net Zero North Sea Storage Limited  
Chertsey Road  
Sunbury On Thames  
Middlesex  
United Kingdom  
TW16 7BP

Registered office:  
80Fen  
80 Fenchurch Street  
London  
EC3M 4BY  
www.arcadis.com

Coordinating Office:  
5th Floor  
401 Faraday Street  
Warrington  
WA3 6GA


Title:  
**Figure 6.2  
Non-Road Mobile Machinery  
Emissions Assessment Study Area  
Page 1 of 15**


Designed	E.H.	Date: 30 SEP 25	Signed
Drawn	R.M.	Date: 30 SEP 25	Signed
Checked	H.D.	Date: 30 SEP 25	Signed
Approved	H. Dennett	Date: 30 SEP 25	Signed
Scale:	1:25,000	Datum:	AOD
Original Size:	A3	Grid:	OS
Suitability Code:	S2	Project Number:	30181090

Suitability Description:  
**For Information**

Drawing Number:  
**10607856-ARC-EGN-ZZ-DR-ZZ-00083-S2**

Revision:  
**P01**

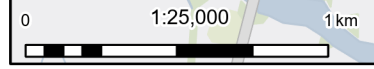


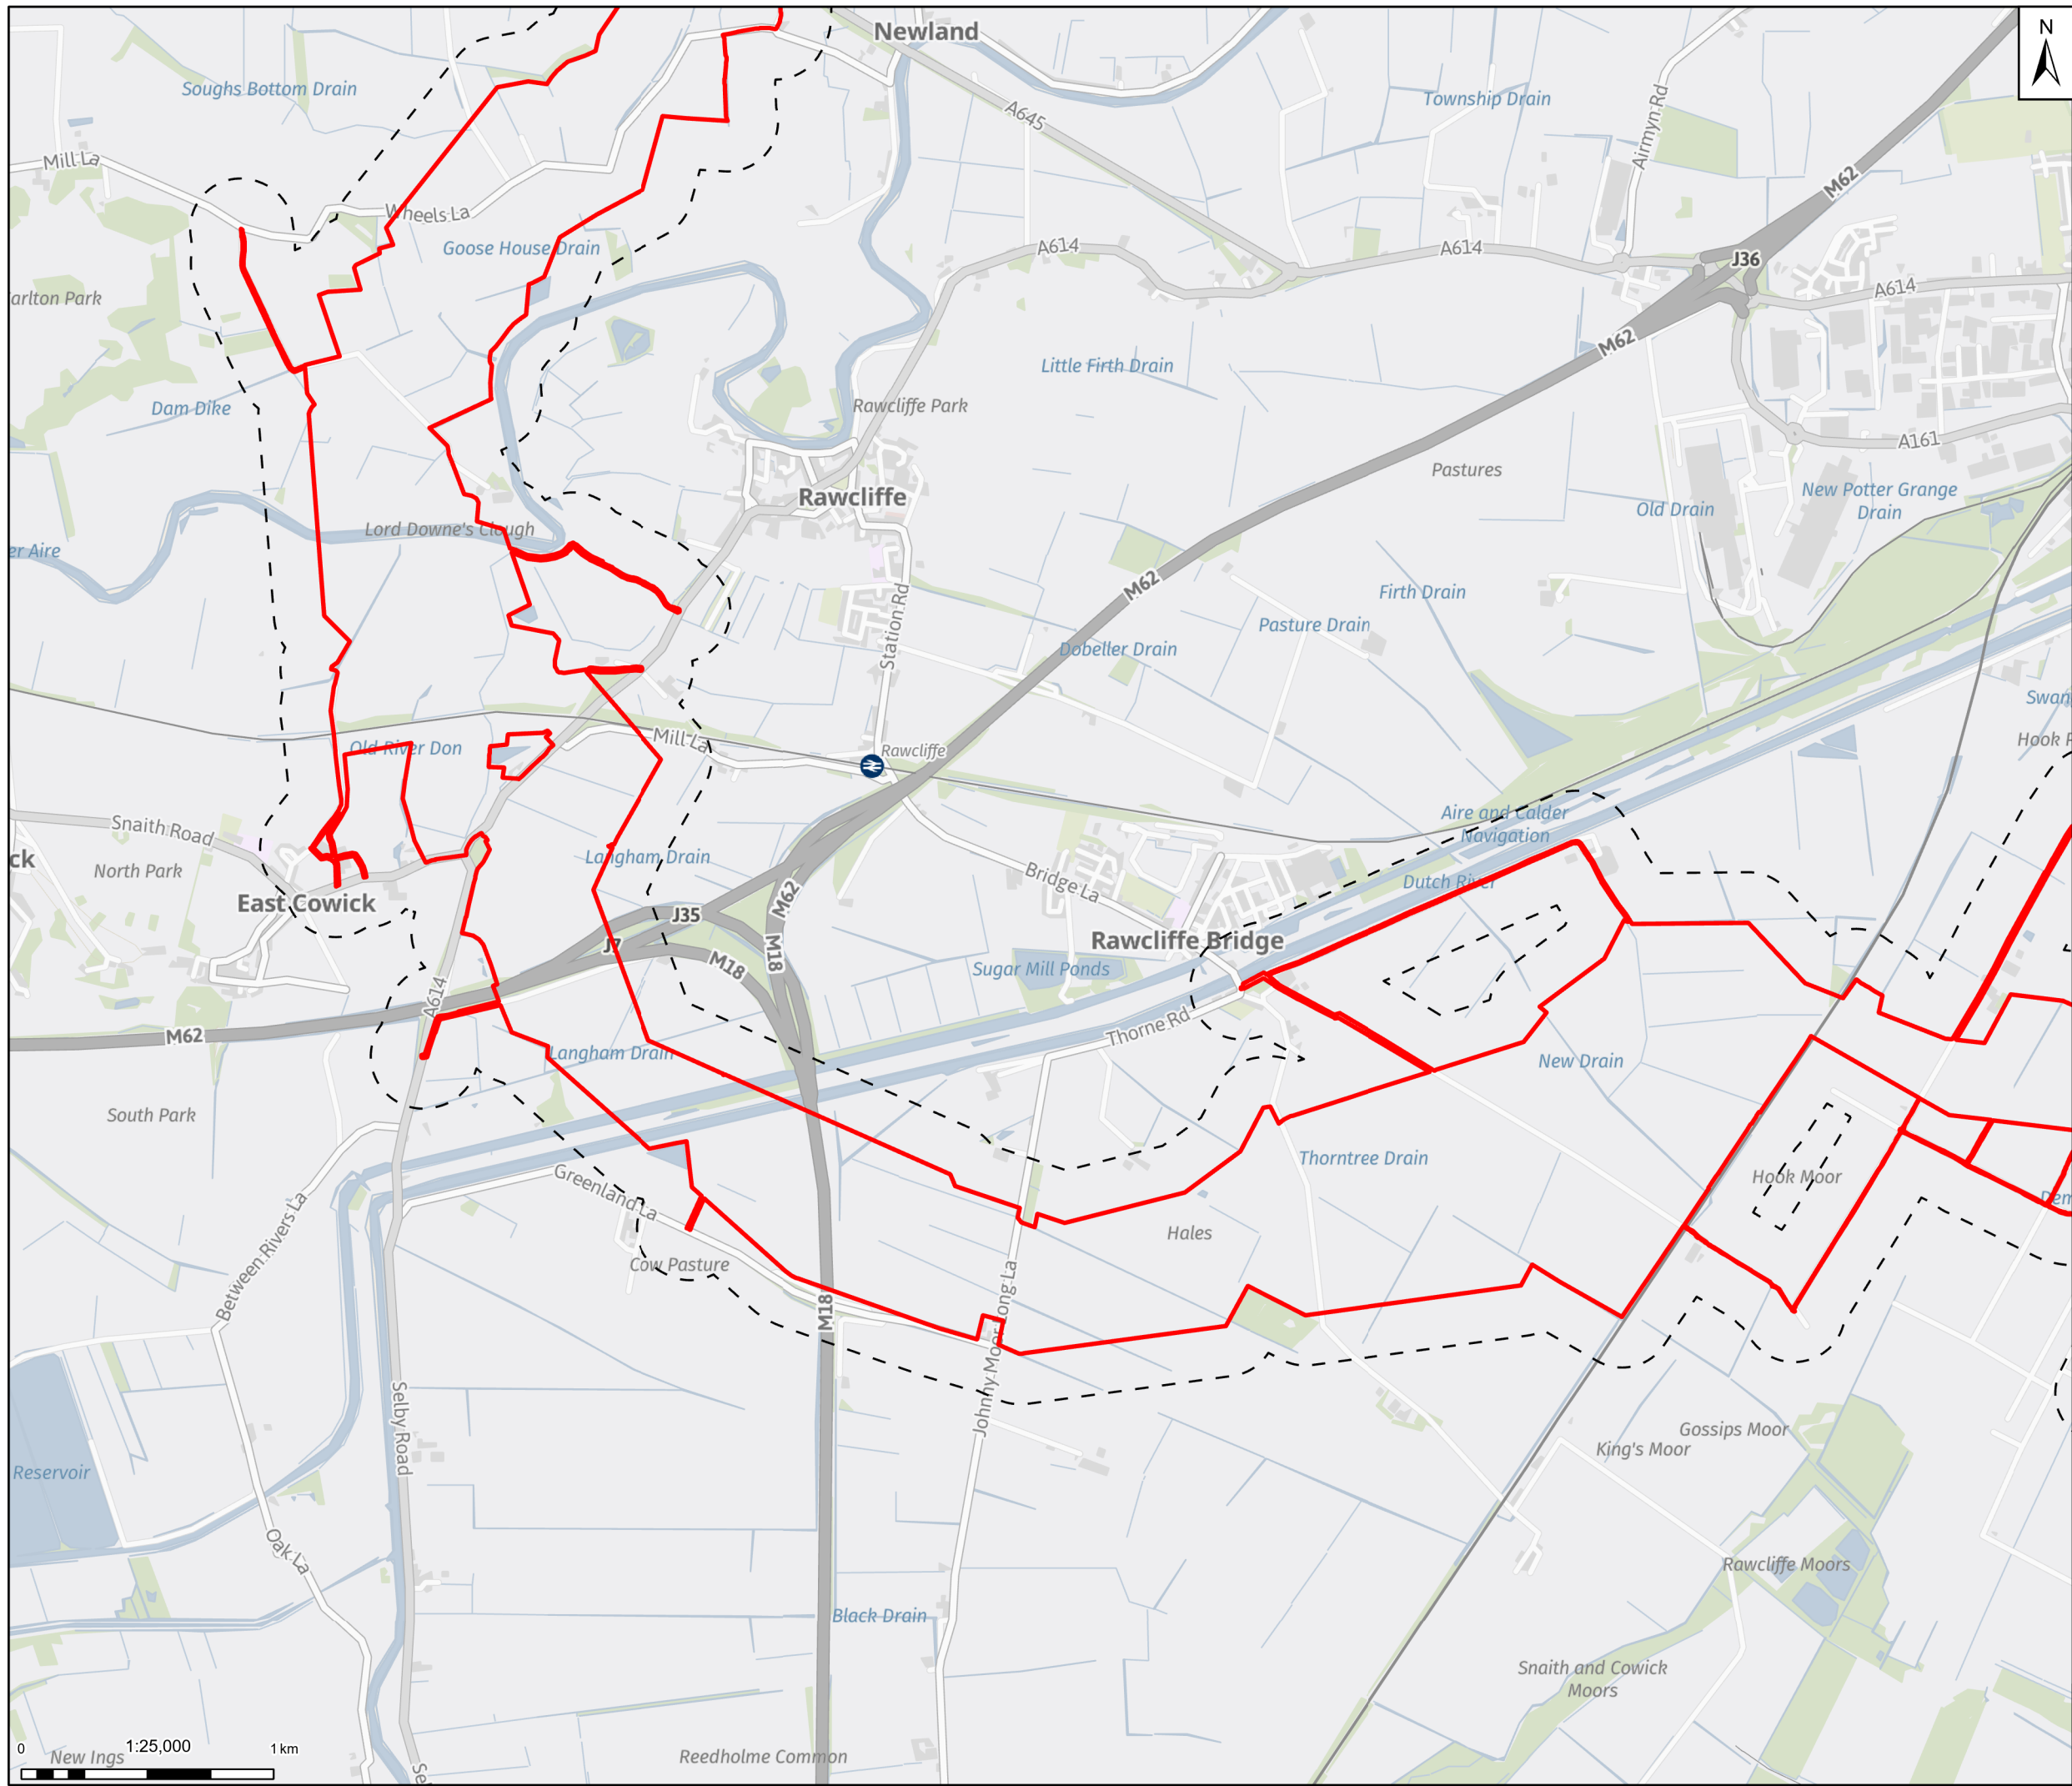

**Legend**

- Draft Order Limits
- - - Non-Road Mobile Machinery Emissions
- - - Assessment Study Area

Notes: Contains OS data © Crown Copyright and database right 2025  
Contains data from OS Zoomstack

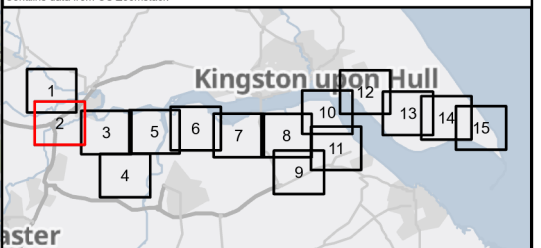

Rev	Date	Description	Drawn	Check	Approv
01	30/09/25	INITIAL ISSUE	RM	HD	JC

Client:

**Northern Endurance Partnership**

**PROJECT:**  
HUMBER CARBON CAPTURE PIPELINE

Site: Humber

Client: Net Zero North Sea Storage Limited  
Chertsey Road  
Surrey On Thames  
Middlesex  
United Kingdom  
TW16 7BP

**ARCADIS**

Registered office: 80Fen, 80 Fenchurch Street, London EC3M 4BY  
www.arcadis.com


Coordinating Office: 5th Floor, 401 Faraday Street, Warrington WA3 6GA

Title: **Figure 6.2**  
**Non-Road Mobile Machinery Emissions Assessment Study Area**  
Page 2 of 15

Designed	E.H.	Date: 30 SEP 25	Signed
Drawn	R.M.	Date: 30 SEP 25	Signed
Checked	H.D.	Date: 30 SEP 25	Signed
Approved	H. Dennett	Date: 30 SEP 25	Signed
Scale:	1:25,000	Datum:	AOD
Original Size:	A3	Grid:	OS
Suitability Code:	S2	Project Number:	30181090

Suitability Description: **For Information**

Drawing Number: 10607856-ARC-EGN-ZZ-DR-ZZ-00083-S2  
Revision: **P01**

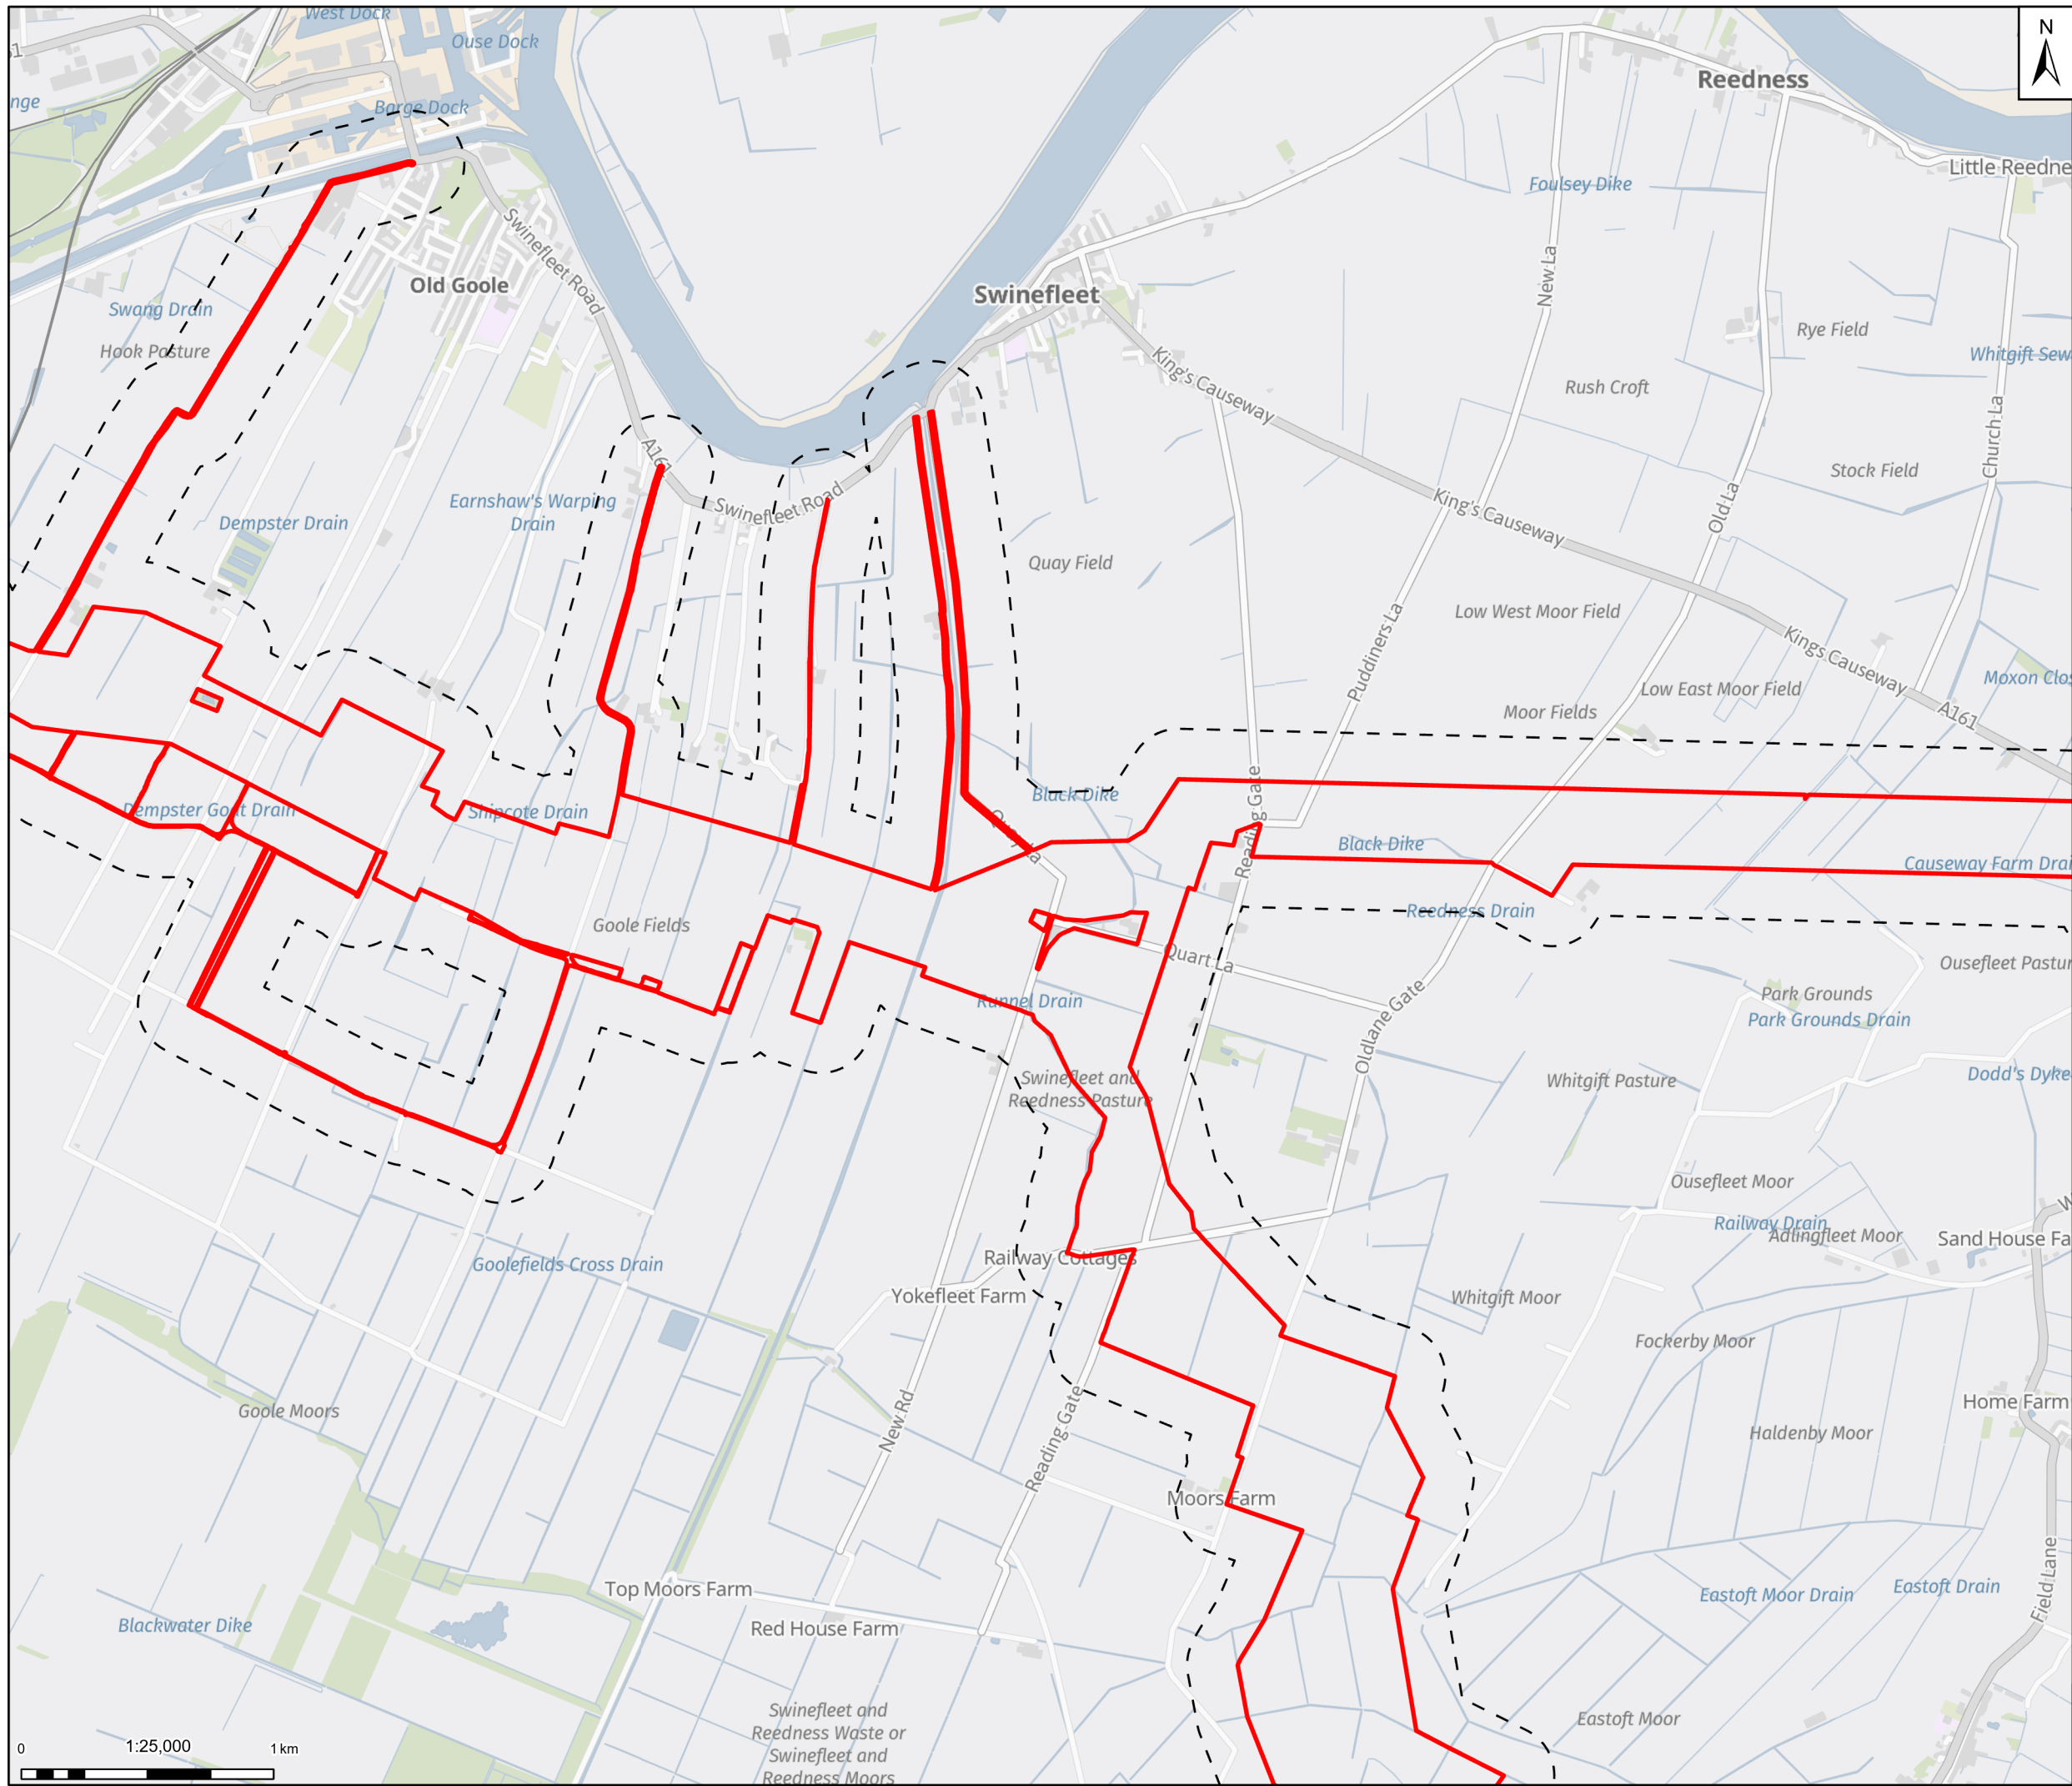

**Legend**

- Draft Order Limits
- Non-Road Mobile Machinery Emissions
- Assessment Study Area

Notes: Contains OS data © Crown Copyright and database right 2025  
Contains data from OS ZoomStack

01	30/09/25	INITIAL ISSUE	RM	HD	JC
Rev	Date	Description	Drawn	Check	Approv

Client:

**PROJECT: HUMBER CARBON CAPTURE PIPELINE**

**Northern Endurance Partnership**

**Site:** Humber

**Client:** Net Zero North Sea Storage Limited  
Chartsey Road  
Swinbury On Thames  
Middlesex  
United Kingdom  
TW16 7BP

**ARCADIS**

Registered office: 80Fen, 80 Fenchurch Street, London EC3M 4BY  
Coordinating Office: 5th Floor, 401 Faraday Street, Warrington WA3 6GA  
www.arcadis.com


Title: **Figure 6.2 Non-Road Mobile Machinery Emissions Assessment Study Area Page 3 of 15**

Designed	E.H.	Date: 30 SEP 25	Signed
Drawn	R.M.	Date: 30 SEP 25	Signed
Checked	H.D.	Date: 30 SEP 25	Signed
Approved	H. Dennett	Date: 30 SEP 25	Signed

Scale: 1:25,000 Datum: AOD  
Original Size: A3 Grid: OS  
Suitability Code: S2 Project Number: 30181090  
Suitability Description: For Information

Drawing Number: 10607856-ARC-EGN-ZZ-DR-ZZ-00083-S2 Revision: P01


© Copyright reserved

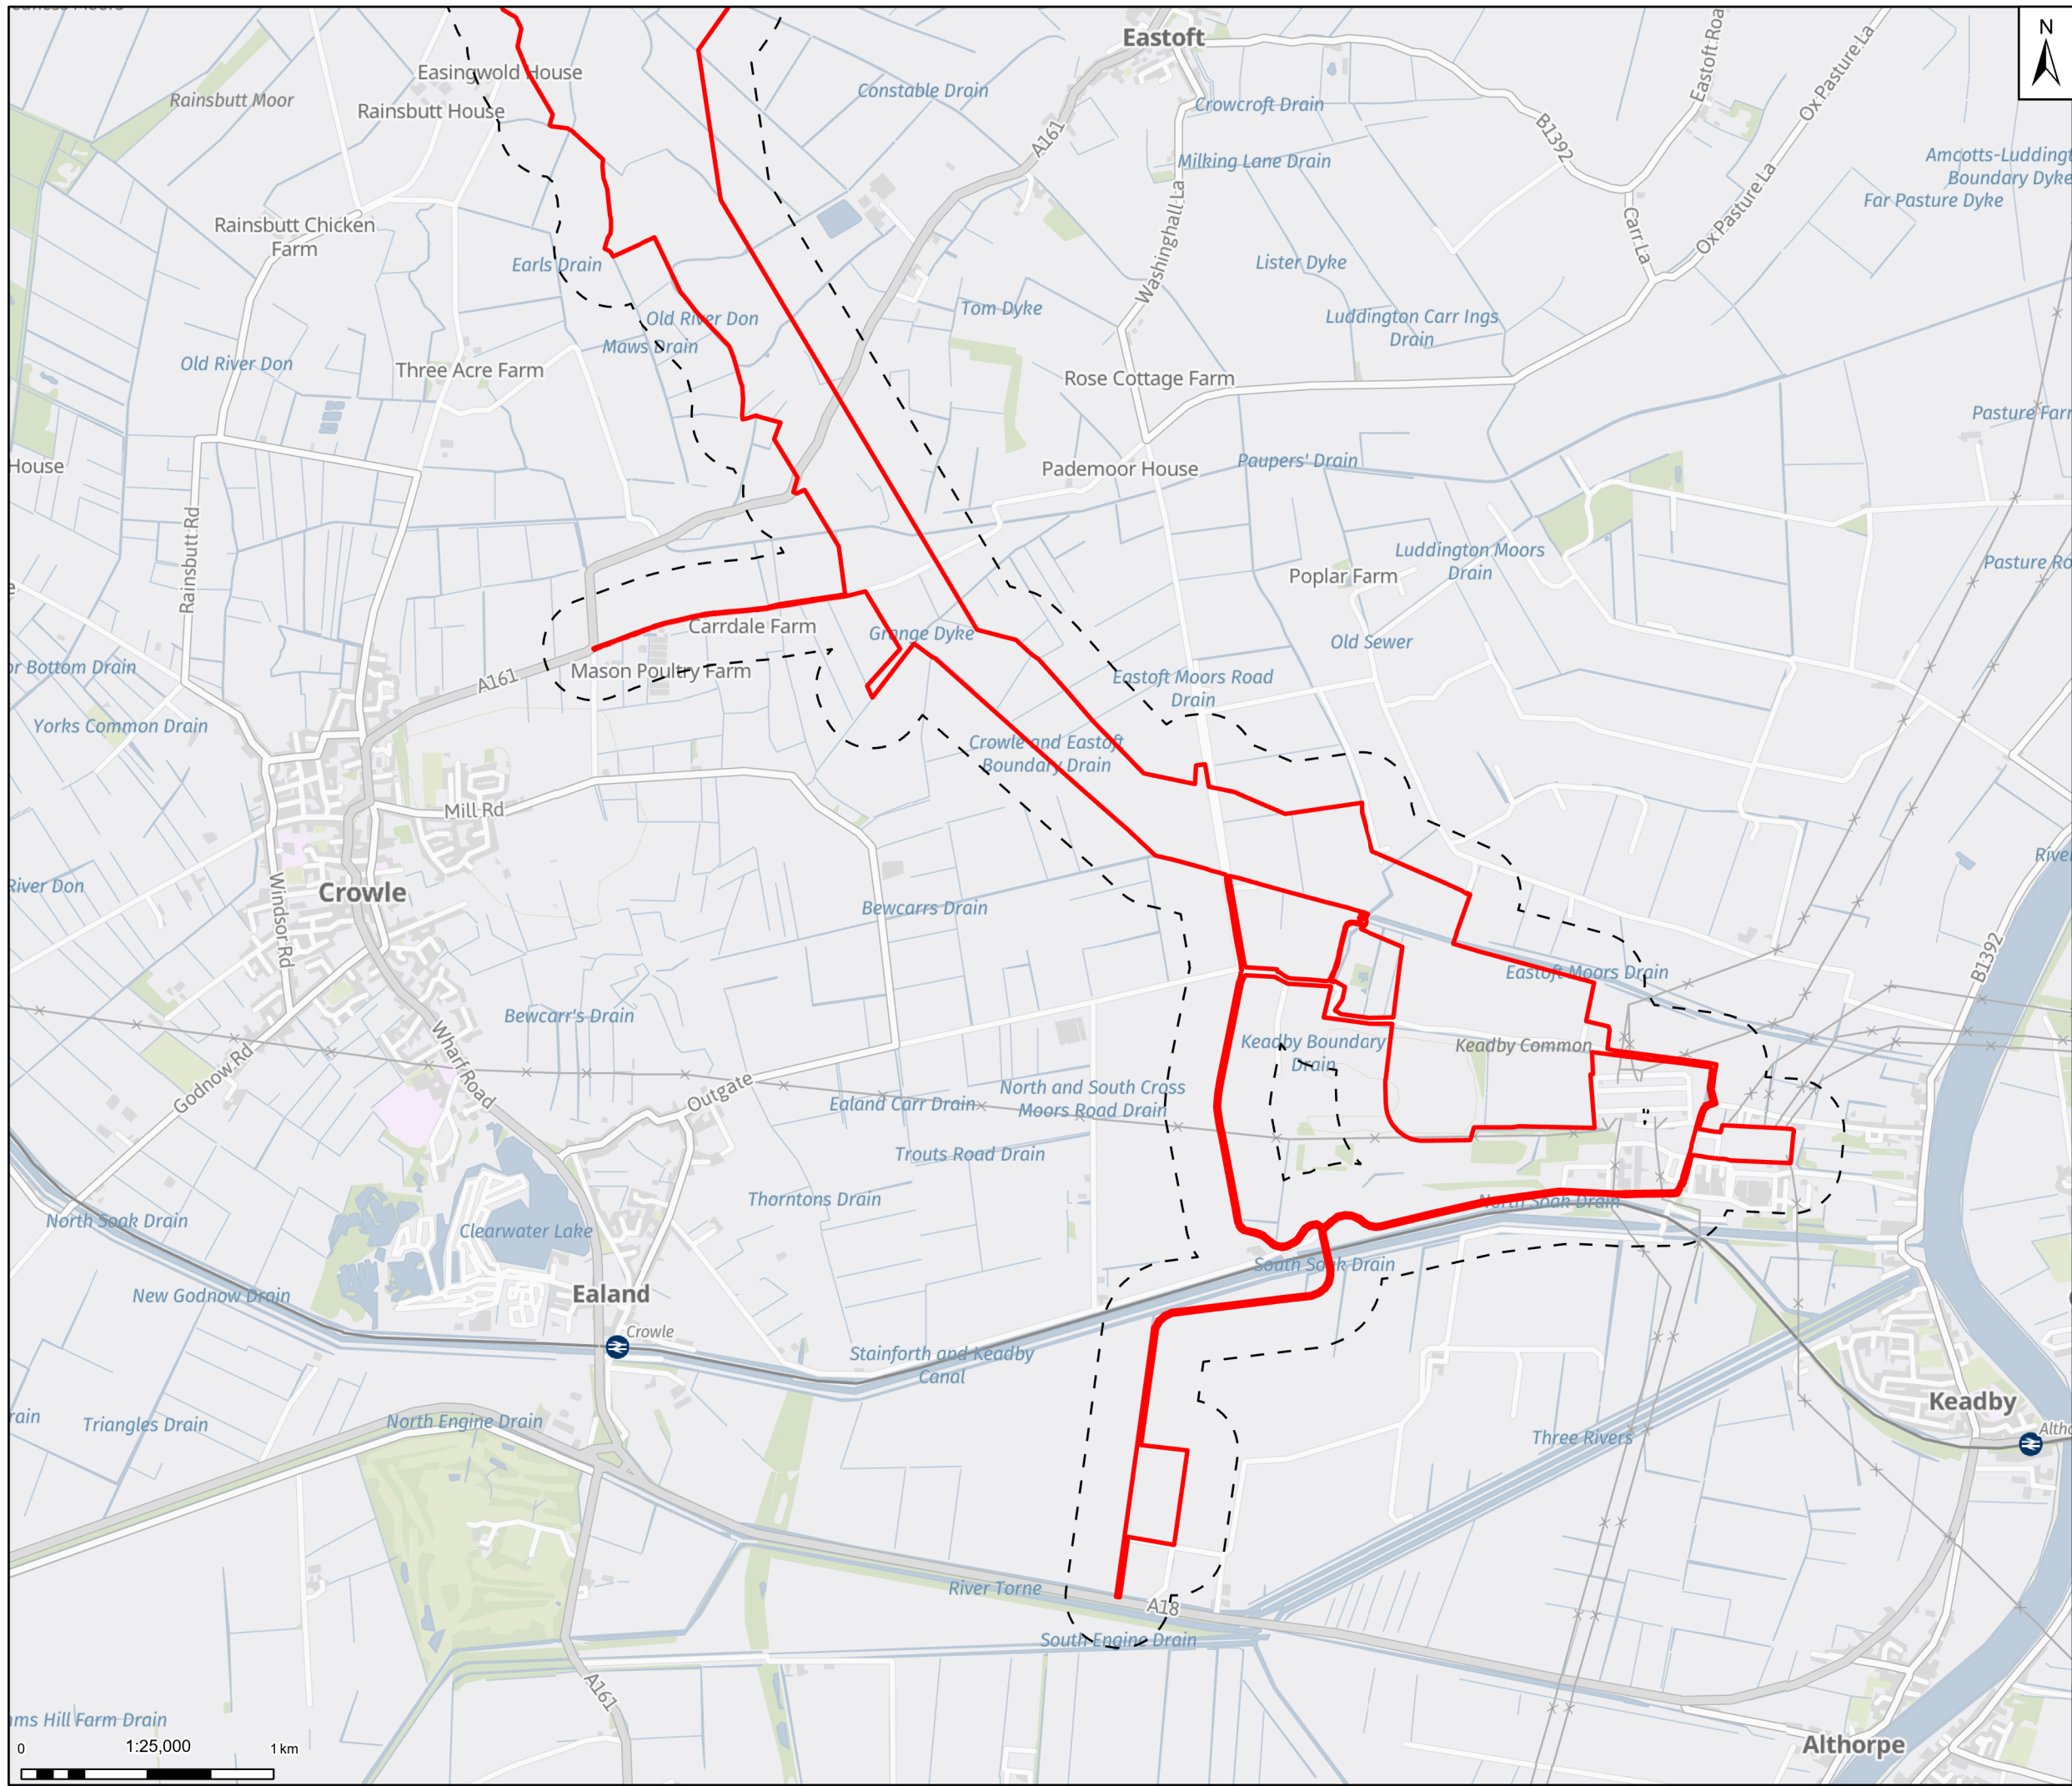

**Legend**

- Draft Order Limits
- Non-Road Mobile Machinery Emissions
- Assessment Study Area

Notes: Contains OS data © Crown Copyright and database right 2025  
Contains data from OS Zoomstack

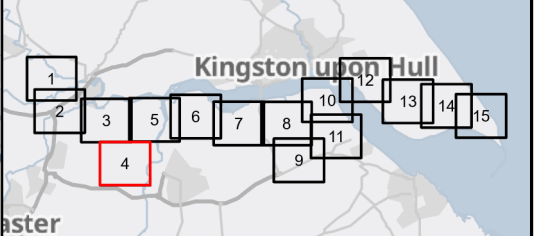

Rev	Date	Description	Drawn	Check	Approv
01	30/09/25	INITIAL ISSUE	RM	HD	JC

Client:

**Northern Endurance Partnership**

**PROJECT:**  
HUMBER CARBON CAPTURE PIPELINE

Site	Client
Humber	Net Zero North Sea Storage Limited Chartsey Road Sudbury On Thames Middlesex United Kingdom TW16 7BP

Registered office: 80Fen, 80 Fenchurch Street, London EC3M 4BY  
Coordinating Office: 5th Floor, 401 Faraday Street, Warrington WA3 6GA  
[www.arcadis.com](http://www.arcadis.com)


Title: **Figure 6.2**  
**Non-Road Mobile Machinery Emissions Assessment Study Area**  
Page 4 of 15

Designed	E.H.	Date: 30 SEP 25	Signed
Drawn	R.M.	Date: 30 SEP 25	Signed
Checked	H.D.	Date: 30 SEP 25	Signed
Approved	H. Dennett	Date: 30 SEP 25	Signed
Scale:	1:25,000	Datum:	AOD
Original Size:	A3	Grid:	OS
Suitability Code:	S2	Project Number:	30181090

Suitability Description: **For Information**


Drawing Number: 10607856-ARC-EGN-ZZ-DR-ZZ-00083-S2  
Revision: P01



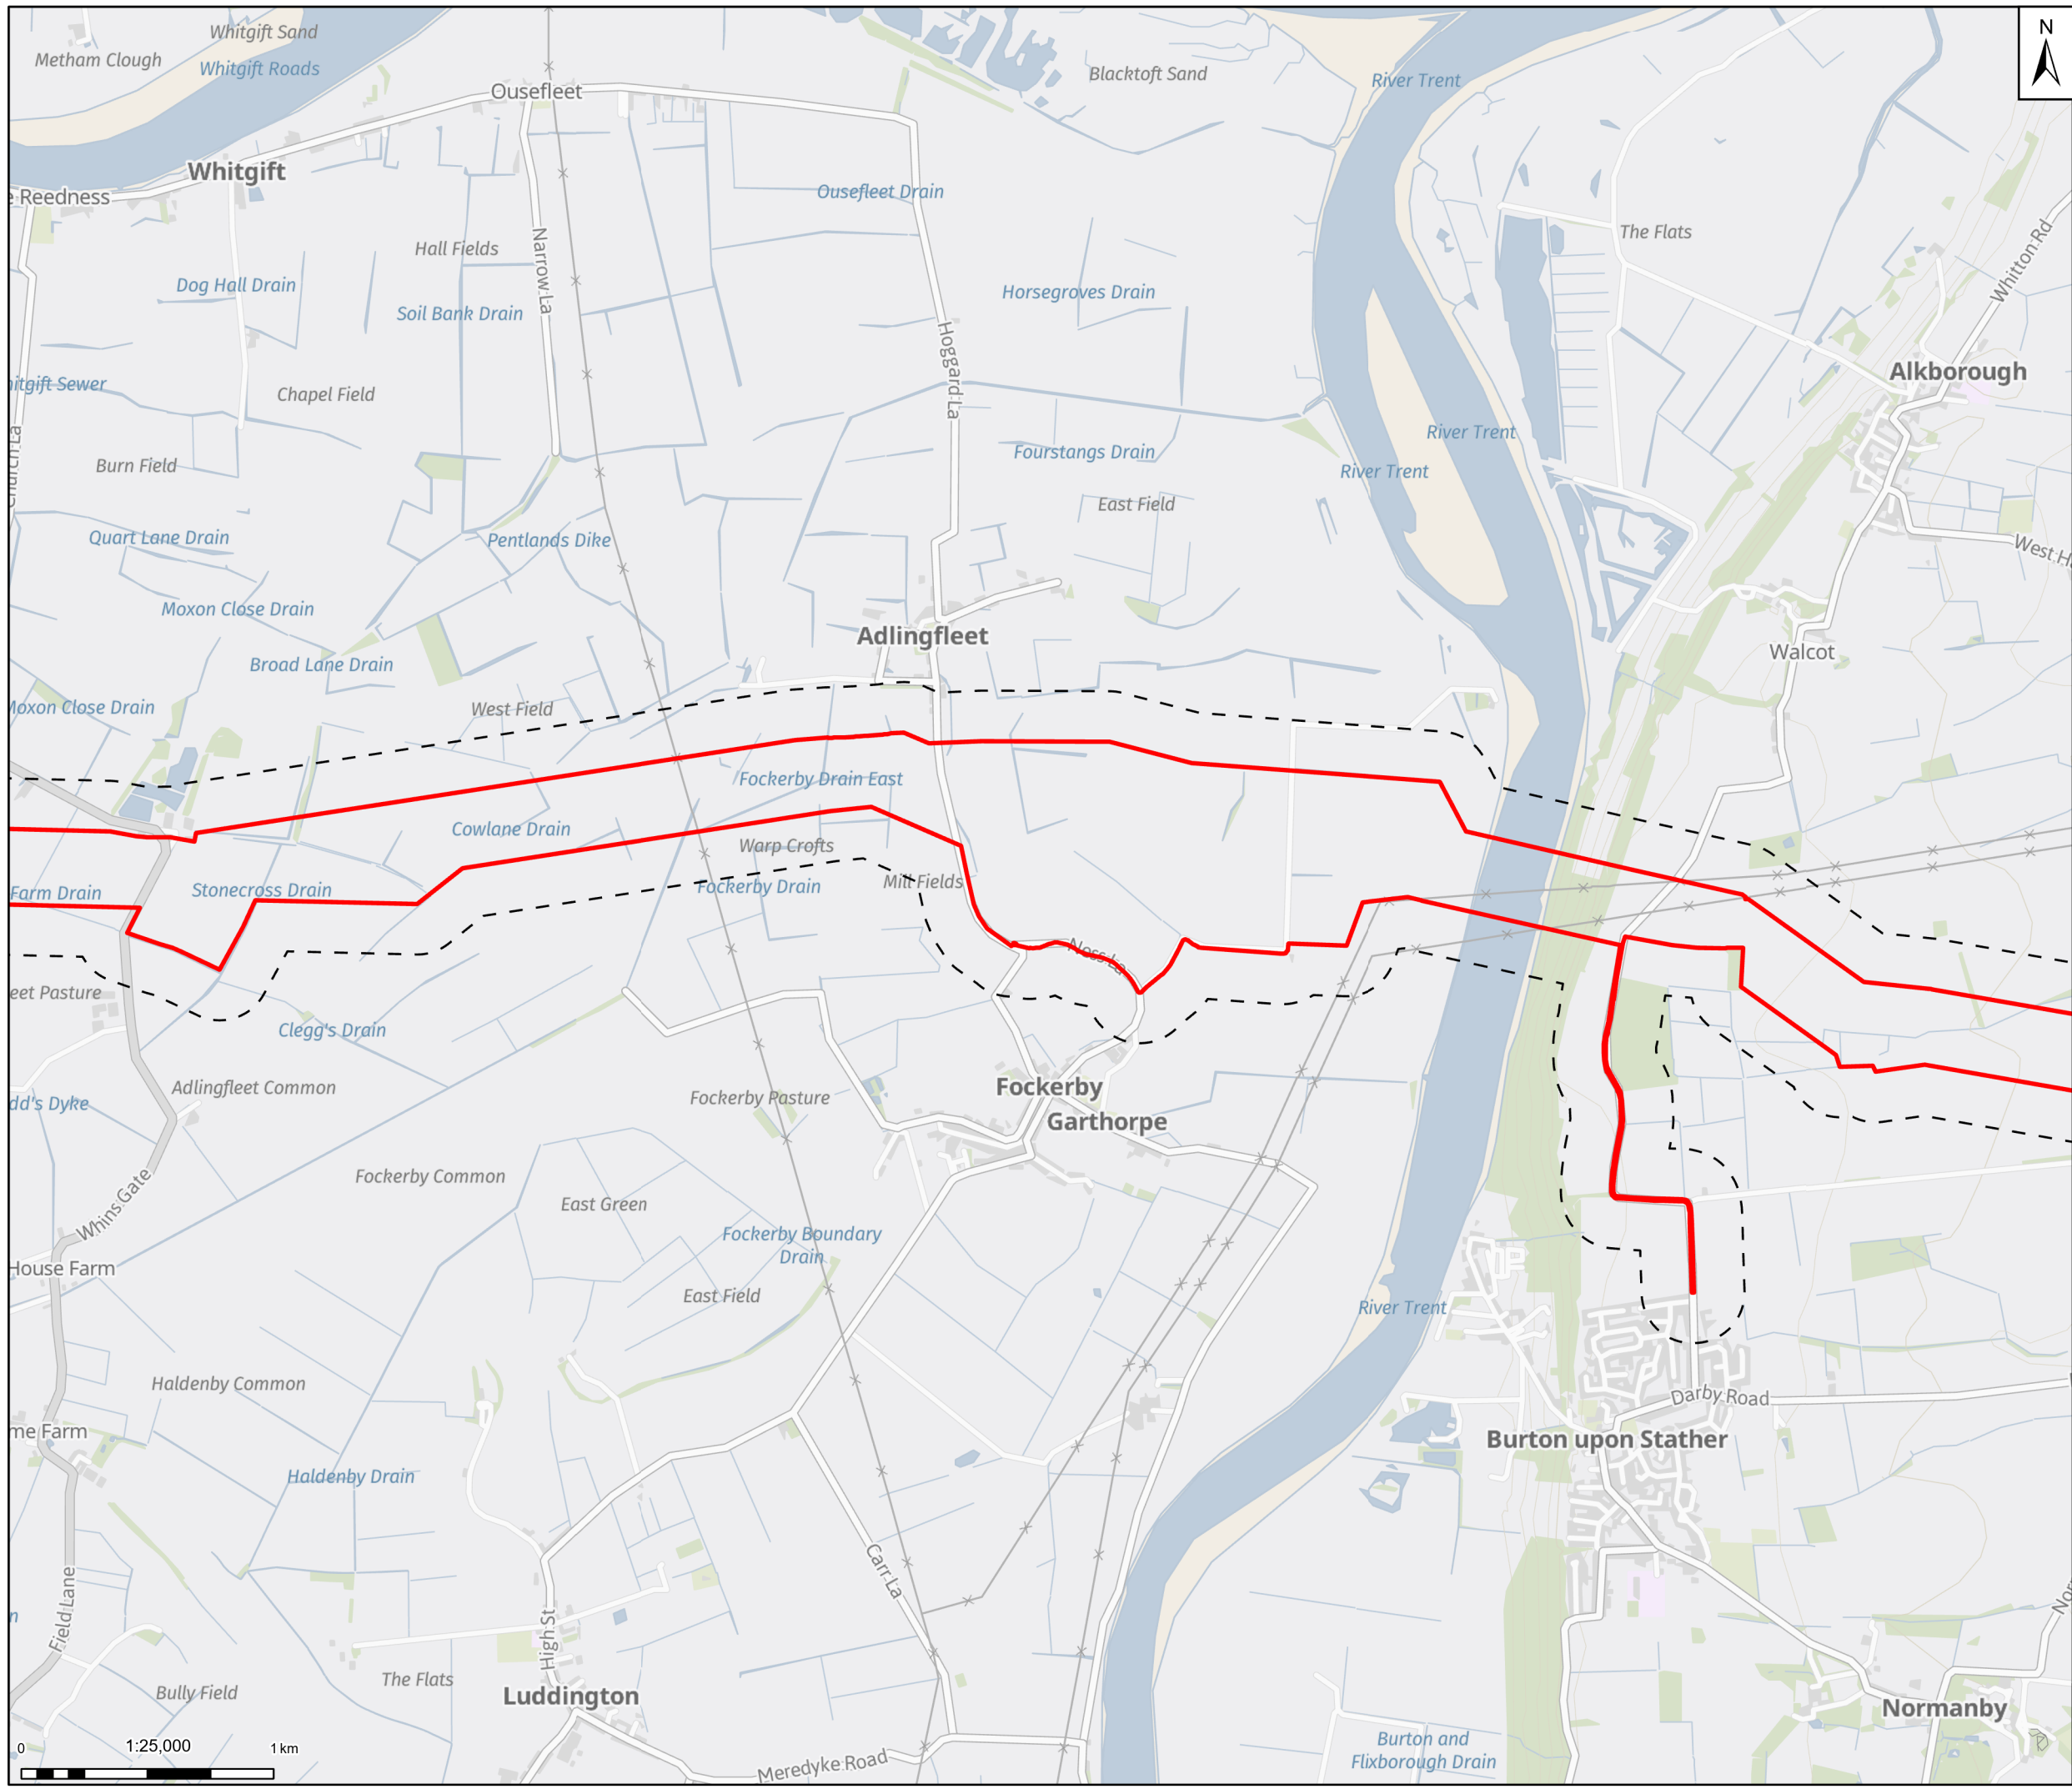


**Legend**  
 Draft Order Limits  
 Non-Road Mobile Machinery Emissions  
 Assessment Study Area

Notes: Contains OS data © Crown Copyright and database right 2025  
 Contains data from OS Zoomstack

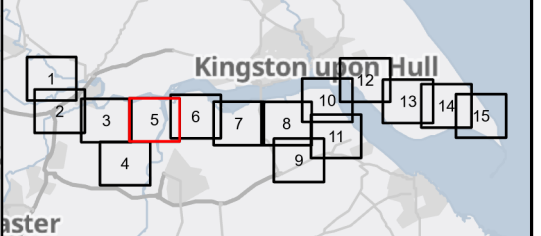

Rev	Date	Description	Drawn	Check	Approv
01	30/09/25	INITIAL ISSUE	RM	HD	JC

Client:



**Site**  
Humber

**PROJECT:**  
**HUMBER CARBON CAPTURE PIPELINE**

**Client**  
Net Zero North Sea Storage Limited  
Chartisay Road  
Sudbury On Thames  
Middlesex  
United Kingdom  
TW16 7BP



Registered office:  
80Fen  
80 Fenchurch Street  
London  
EC3M 4BY

Coordinating Office:  
5th Floor  
401 Faraday Street  
Warrington  
WA3 6GA


[www.arcadis.com](http://www.arcadis.com)

**Title:**  
 Figure 6.2  
 Non-Road Mobile Machinery  
 Emissions Assessment Study Area  
 Page 5 of 15

Designed	E.H.	Date: 30 SEP 25	Signed
Drawn	R.M.	Date: 30 SEP 25	Signed
Checked	H.D.	Date: 30 SEP 25	Signed
Approved	H. Dennett	Date: 30 SEP 25	Signed
Scale:	1:25,000	Datum:	AOD
Original Size:	A3	Grid:	OS
Suitability Code:	S2	Project Number:	30181090

Suitability Description: For Information


Drawing Number: 10607856-ARC-EGN-ZZ-DR-ZZ-00083-S2  
 Revision: P01

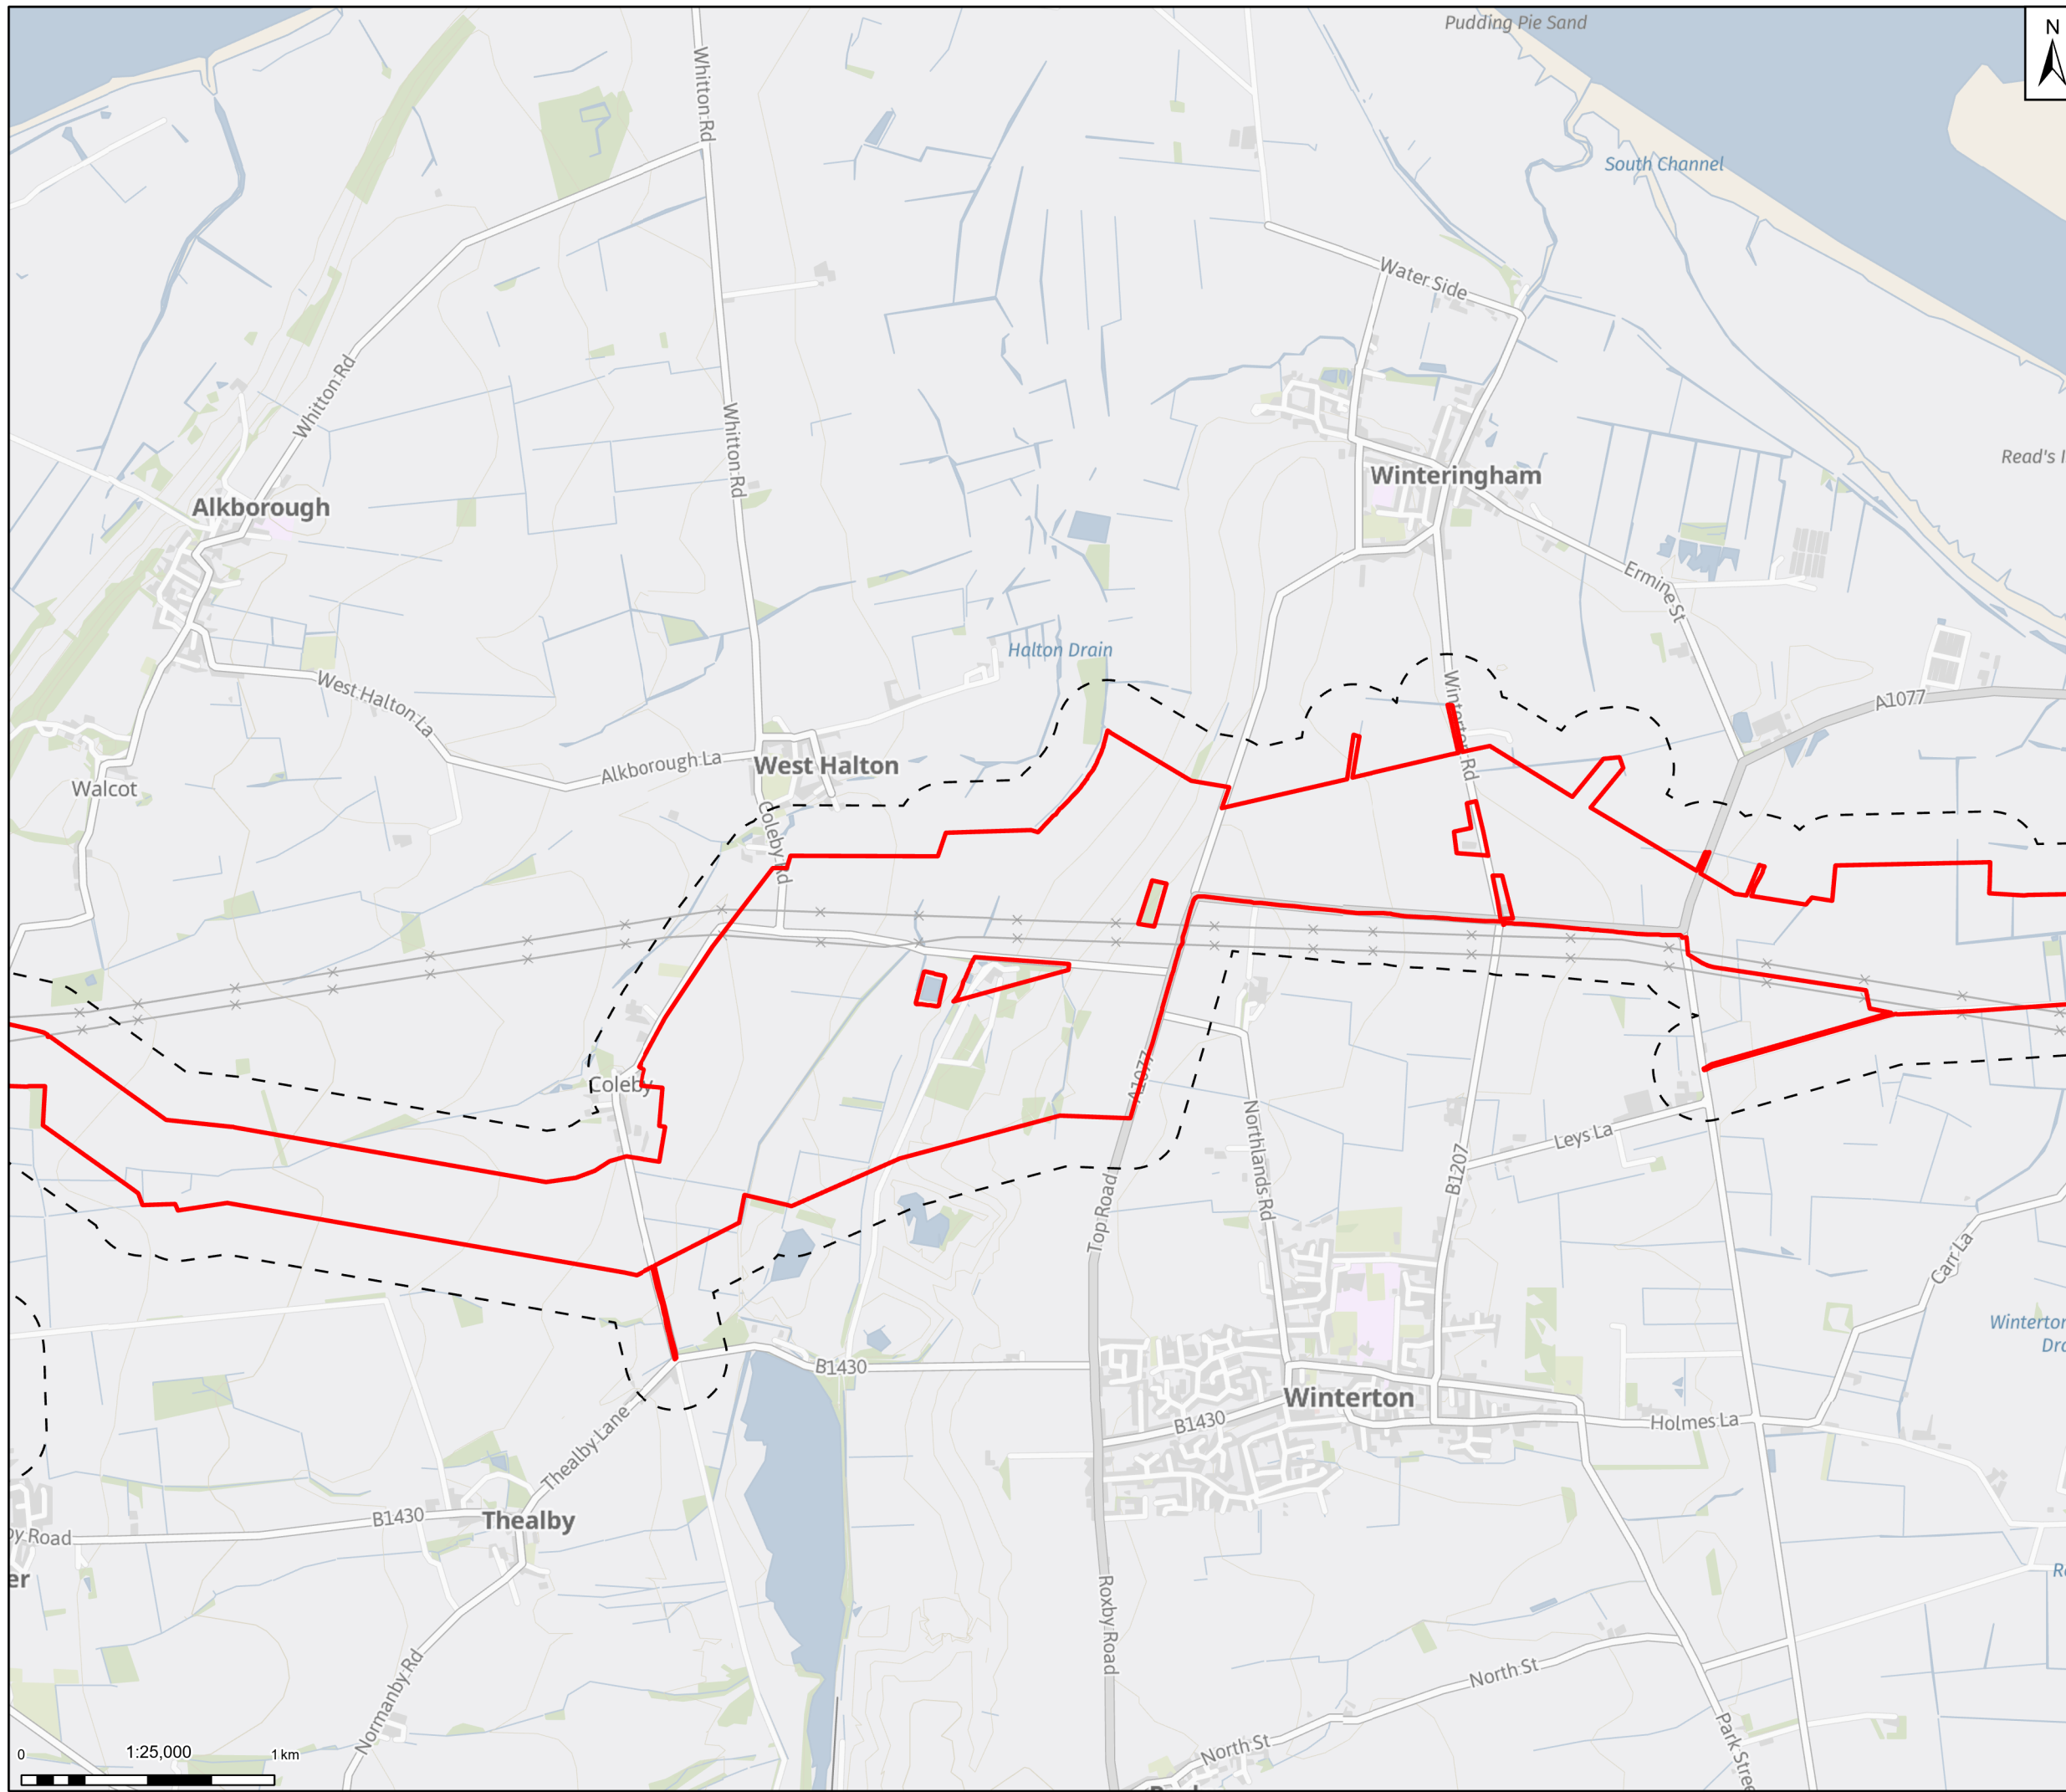

**Legend**


- Draft Order Limits
- Non-Road Mobile Machinery Emissions
- Assessment Study Area

Notes: Contains OS data © Crown Copyright and database right 2025  
Contains data from OS Zoomstack

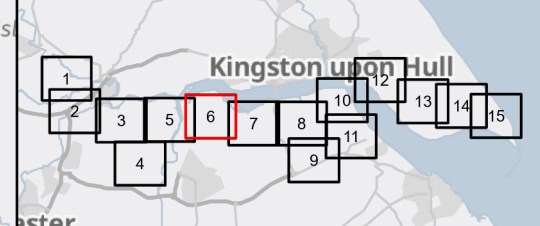

Rev	Date	Description	Drawn	Check	Approv
01	30/09/25	INITIAL ISSUE	RM	HD	JC

Client:



**Site**  
Humber

**PROJECT:**  
**HUMBER CARBON CAPTURE PIPELINE**

**Client**  
Net Zero North Sea Storage Limited  
Chartsey Road  
Swinbury On Thames  
Middlessex  
United Kingdom  
TW16 7BP



Registered office:  
80Fen  
80 Fenchurch Street  
London  
EC3M 4BY

Coordinating Office:  
5th Floor  
401 Faraday Street  
Warrington  
WA3 6GA

www.arcadis.com


Title:


**Figure 6.2**  
**Non-Road Mobile Machinery**  
**Emissions Assessment Study Area**  
Page 6 of 15

Designed	E.H.	Date: 30 SEP 25	Signed
Drawn	R.M.	Date: 30 SEP 25	Signed
Checked	H.D.	Date: 30 SEP 25	Signed
Approved	H. Dennett	Date: 30 SEP 25	Signed
Scale:	1:25,000	Datum:	AOD
Original Size:	A3	Grid:	OS
Suitability Code:	S2	Project Number:	30181090

Suitability Description: **For Information**

Drawing Number: 10607856-ARC-EGN-ZZ-DR-ZZ-00083-S2      Revision: **P01**

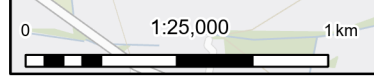


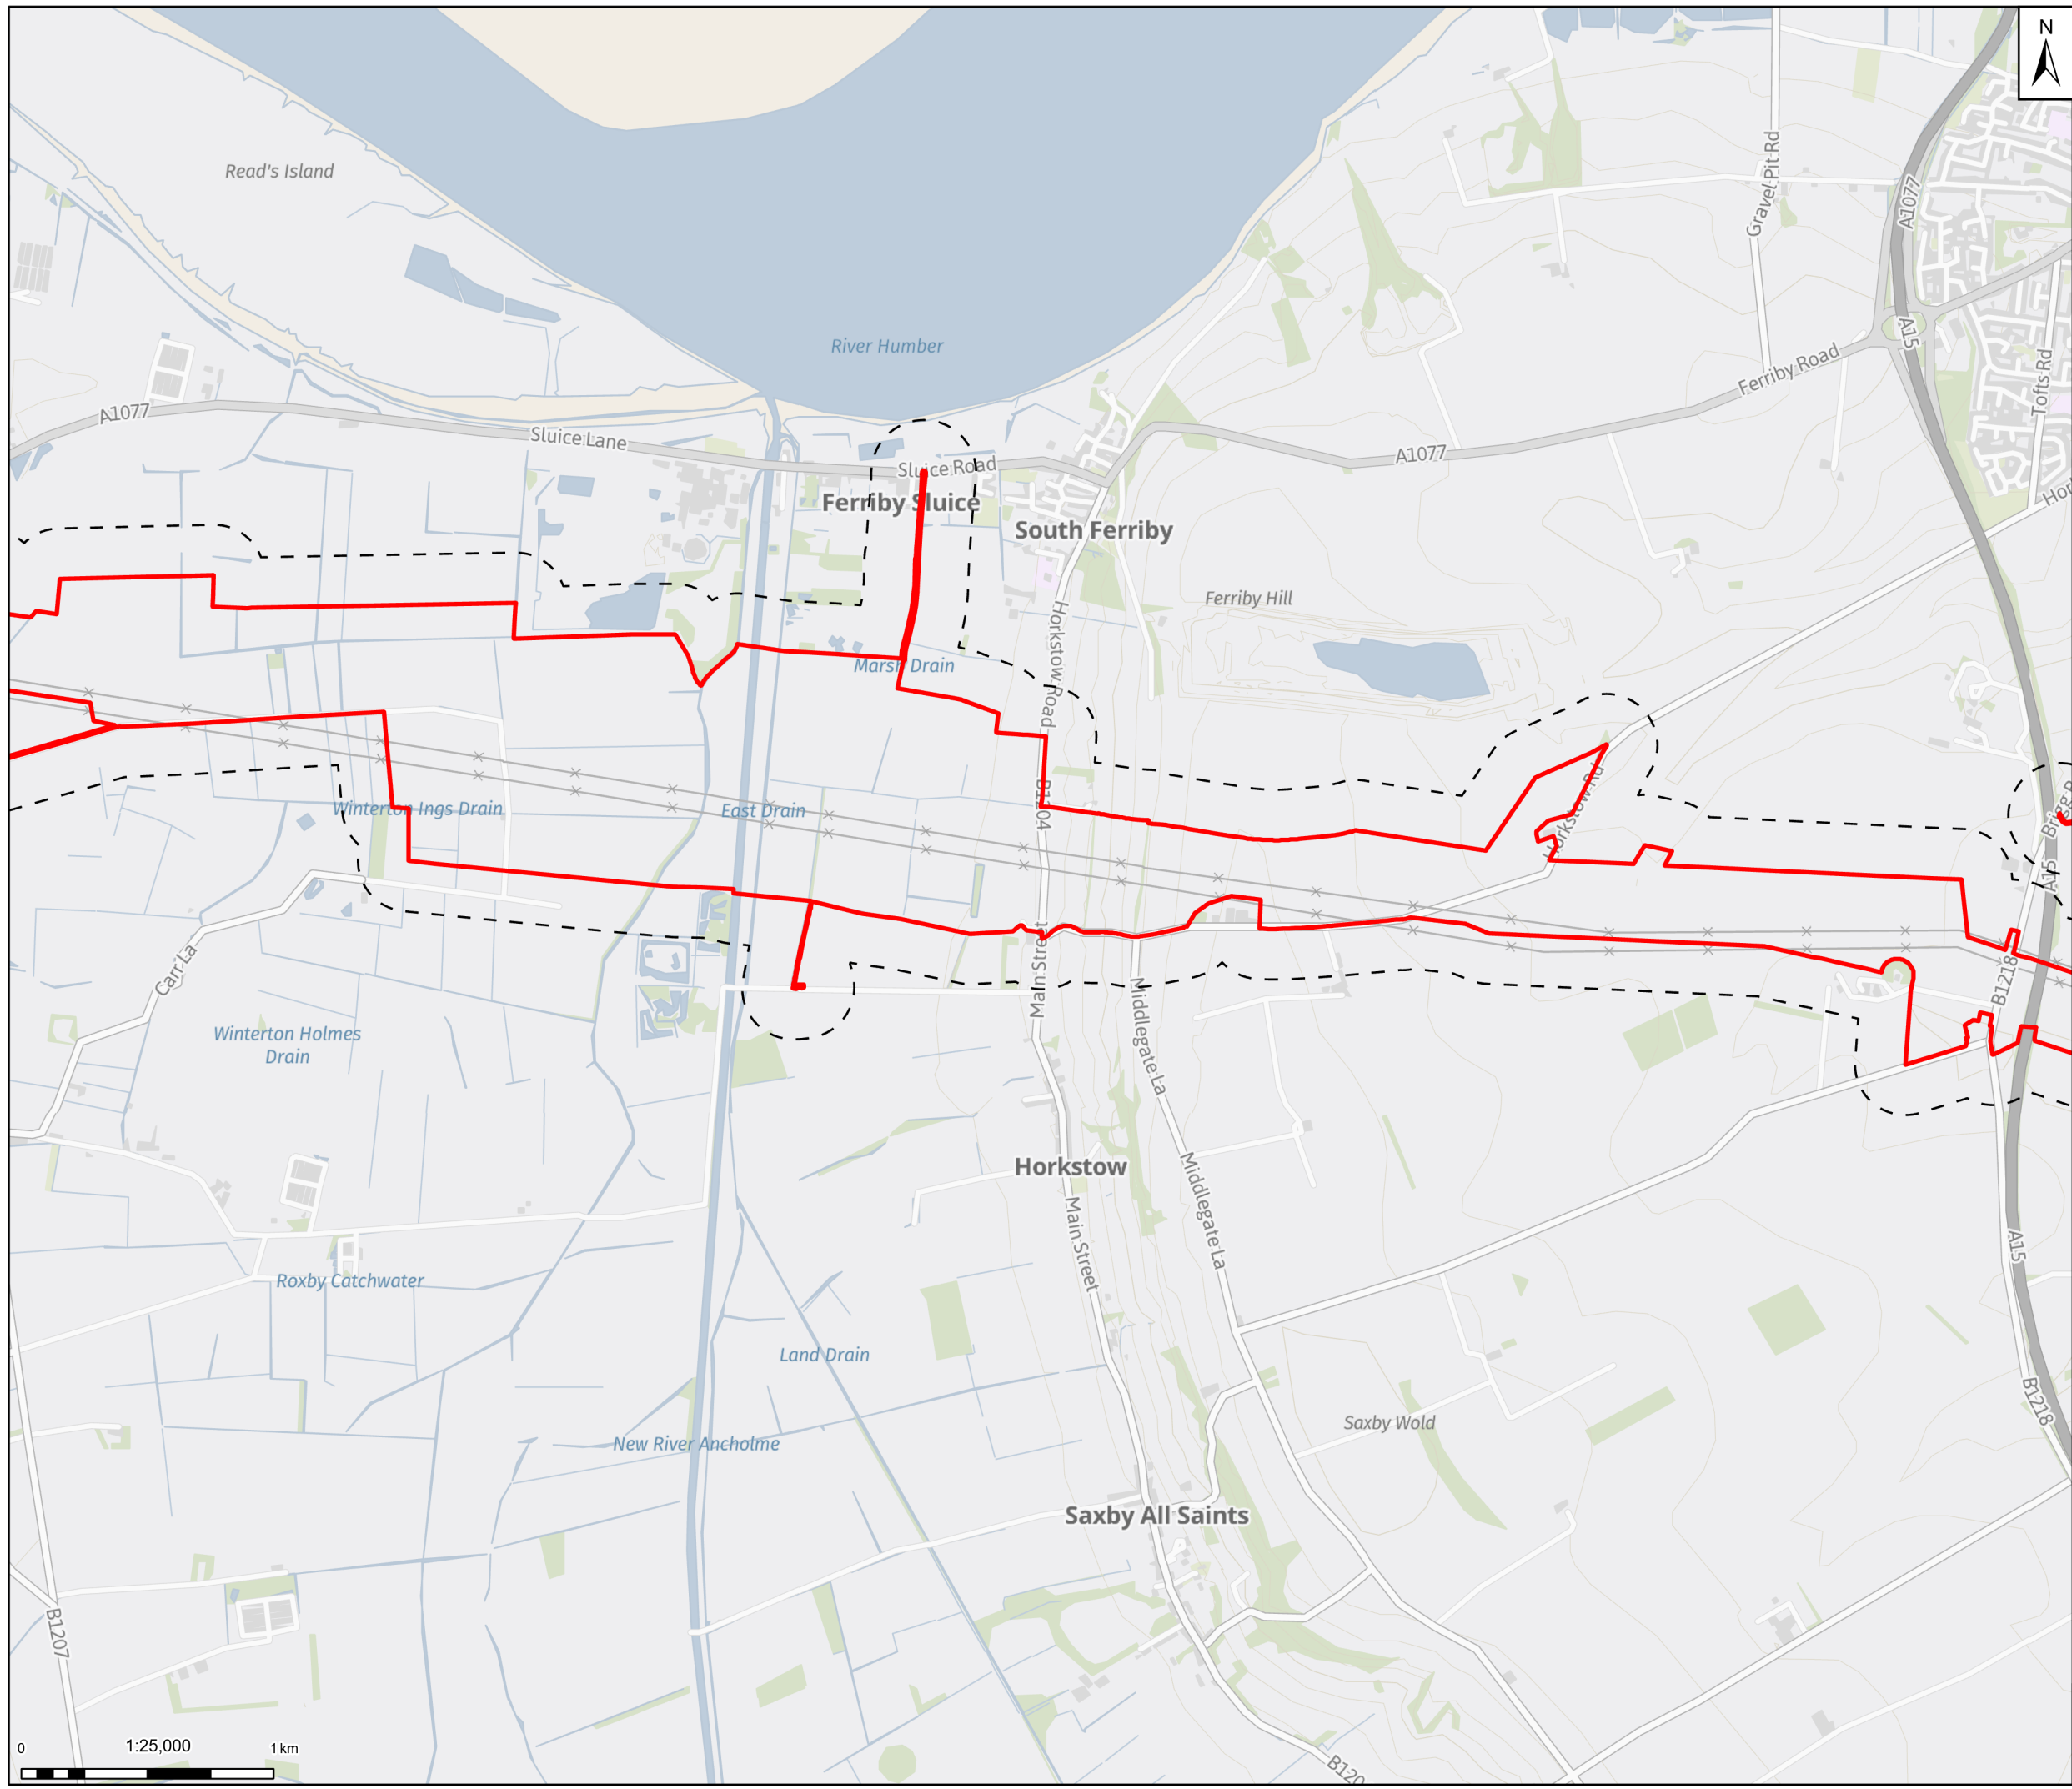

**Legend**

- Draft Order Limits
- Non-Road Mobile Machinery Emissions
- Assessment Study Area

Notes: Contains OS data © Crown Copyright and database right 2025  
Contains data from OS Zoomstack

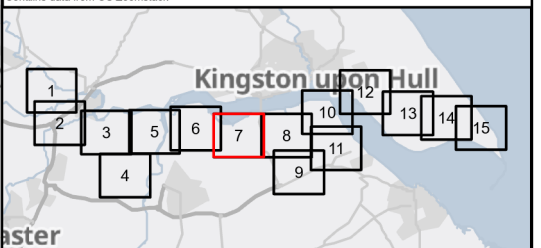

Rev	Date	Description	Drawn	Check	Approv
01	30/09/25	INITIAL ISSUE	RM	HD	JC

Client:

**Northern Endurance Partnership**

**PROJECT: HUMBER CARBON CAPTURE PIPELINE**

**Site:** Humber

**Client:** Net Zero North Sea Storage Limited  
Chertsey Road  
Surrey On Thames  
Middlesex  
United Kingdom  
TW16 7BP

**ARCADIS**

Registered office: 80Fen, 80 Fenchurch Street, London EC3M 4BY  
Coordinating Office: 5th Floor, 401 Faraday Street, Warrington WA3 6GA  
www.arcadis.com


Title: **Figure 6.2  
Non-Road Mobile Machinery  
Emissions Assessment Study Area  
Page 7 of 15**

Designed	E.H.	Date: 30 SEP 25	Signed
Drawn	R.M.	Date: 30 SEP 25	Signed
Checked	H.D.	Date: 30 SEP 25	Signed
Approved	H. Dennett	Date: 30 SEP 25	Signed
Scale:	1:25,000	Datum:	AOD
Original Size:	A3	Grid:	OS
Suitability Code:	S2	Project Number:	30181090

Suitability Description: **For Information**


Drawing Number: 10607856-ARC-EGN-ZZ-DR-ZZ-00083-S2  
Revision: **P01**



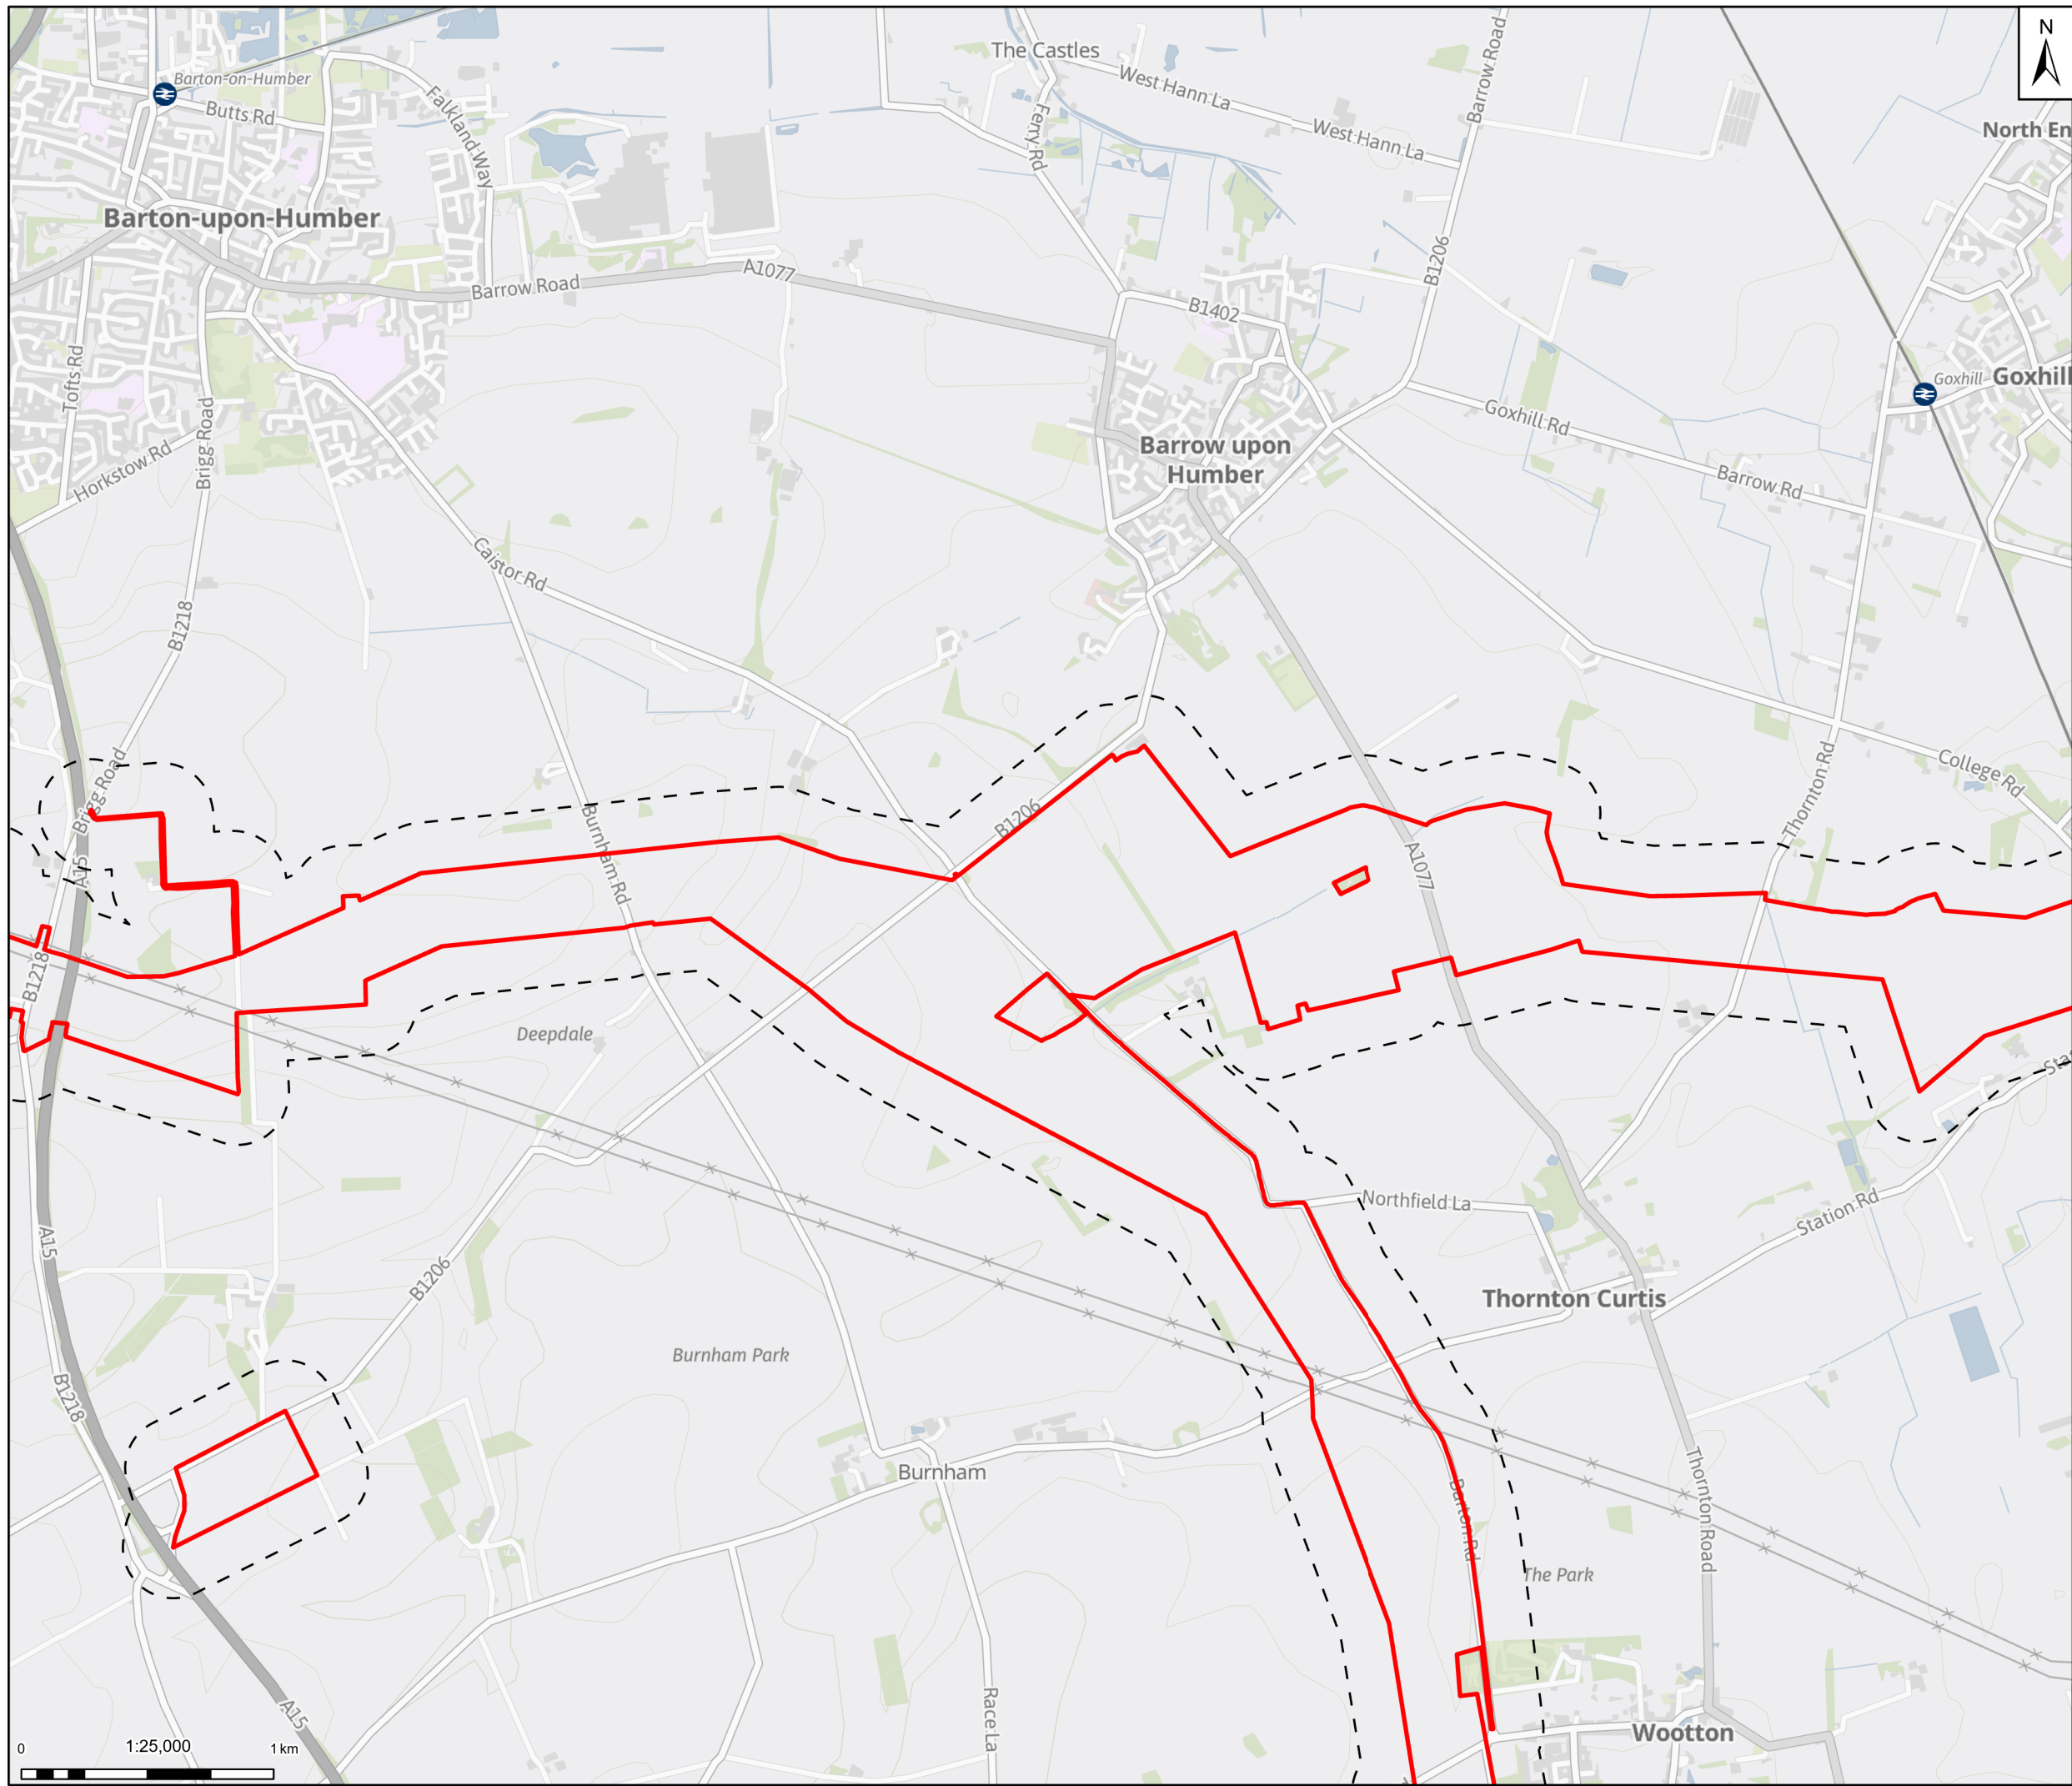

**Legend**  
 Draft Order Limits  
 Non-Road Mobile Machinery Emissions  
 Assessment Study Area

Notes: Contains OS data © Crown Copyright and database right 2025  
 Contains data from OS Zoomstack

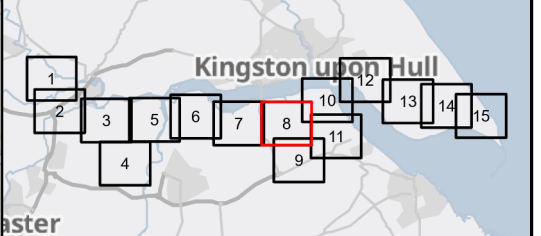

Rev	Date	Description	Drawn	Check	Approv
01	30/09/25	INITIAL ISSUE	RM	HD	JC

Client:

**Site**  
Humber

**PROJECT:**  
HUMBER CARBON CAPTURE PIPELINE

**Client**  
Net Zero North Sea Storage Limited  
Chartsey Road  
Swinbury On Thames  
Middlessex  
United Kingdom  
TW16 7BP

Registered office:  
80Fen  
80 Fenchurch Street  
London  
EC3M 4BY

Coordinating Office:  
5th Floor  
401 Faraday Street  
Warrington  
WA3 6GA


www.arcadis.com


Title:  
**Figure 6.2  
 Non-Road Mobile Machinery  
 Emissions Assessment Study Area  
 Page 8 of 15**

Designed	E.H.	Date: 30 SEP 25	Signed
Drawn	R.M.	Date: 30 SEP 25	Signed
Checked	H.D.	Date: 30 SEP 25	Signed
Approved	H. Dennett	Date: 30 SEP 25	Signed
Scale:	1:25,000	Datum:	AOD
Original Size:	A3	Grid:	OS
Suitability Code:	S2	Project Number:	30181090

Suitability Description:  
**For Information**

Drawing Number:  
**10607856-ARC-EGN-ZZ-DR-ZZ-00083-S2**      Revision:  
**P01**

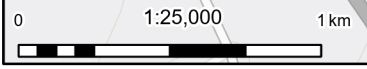


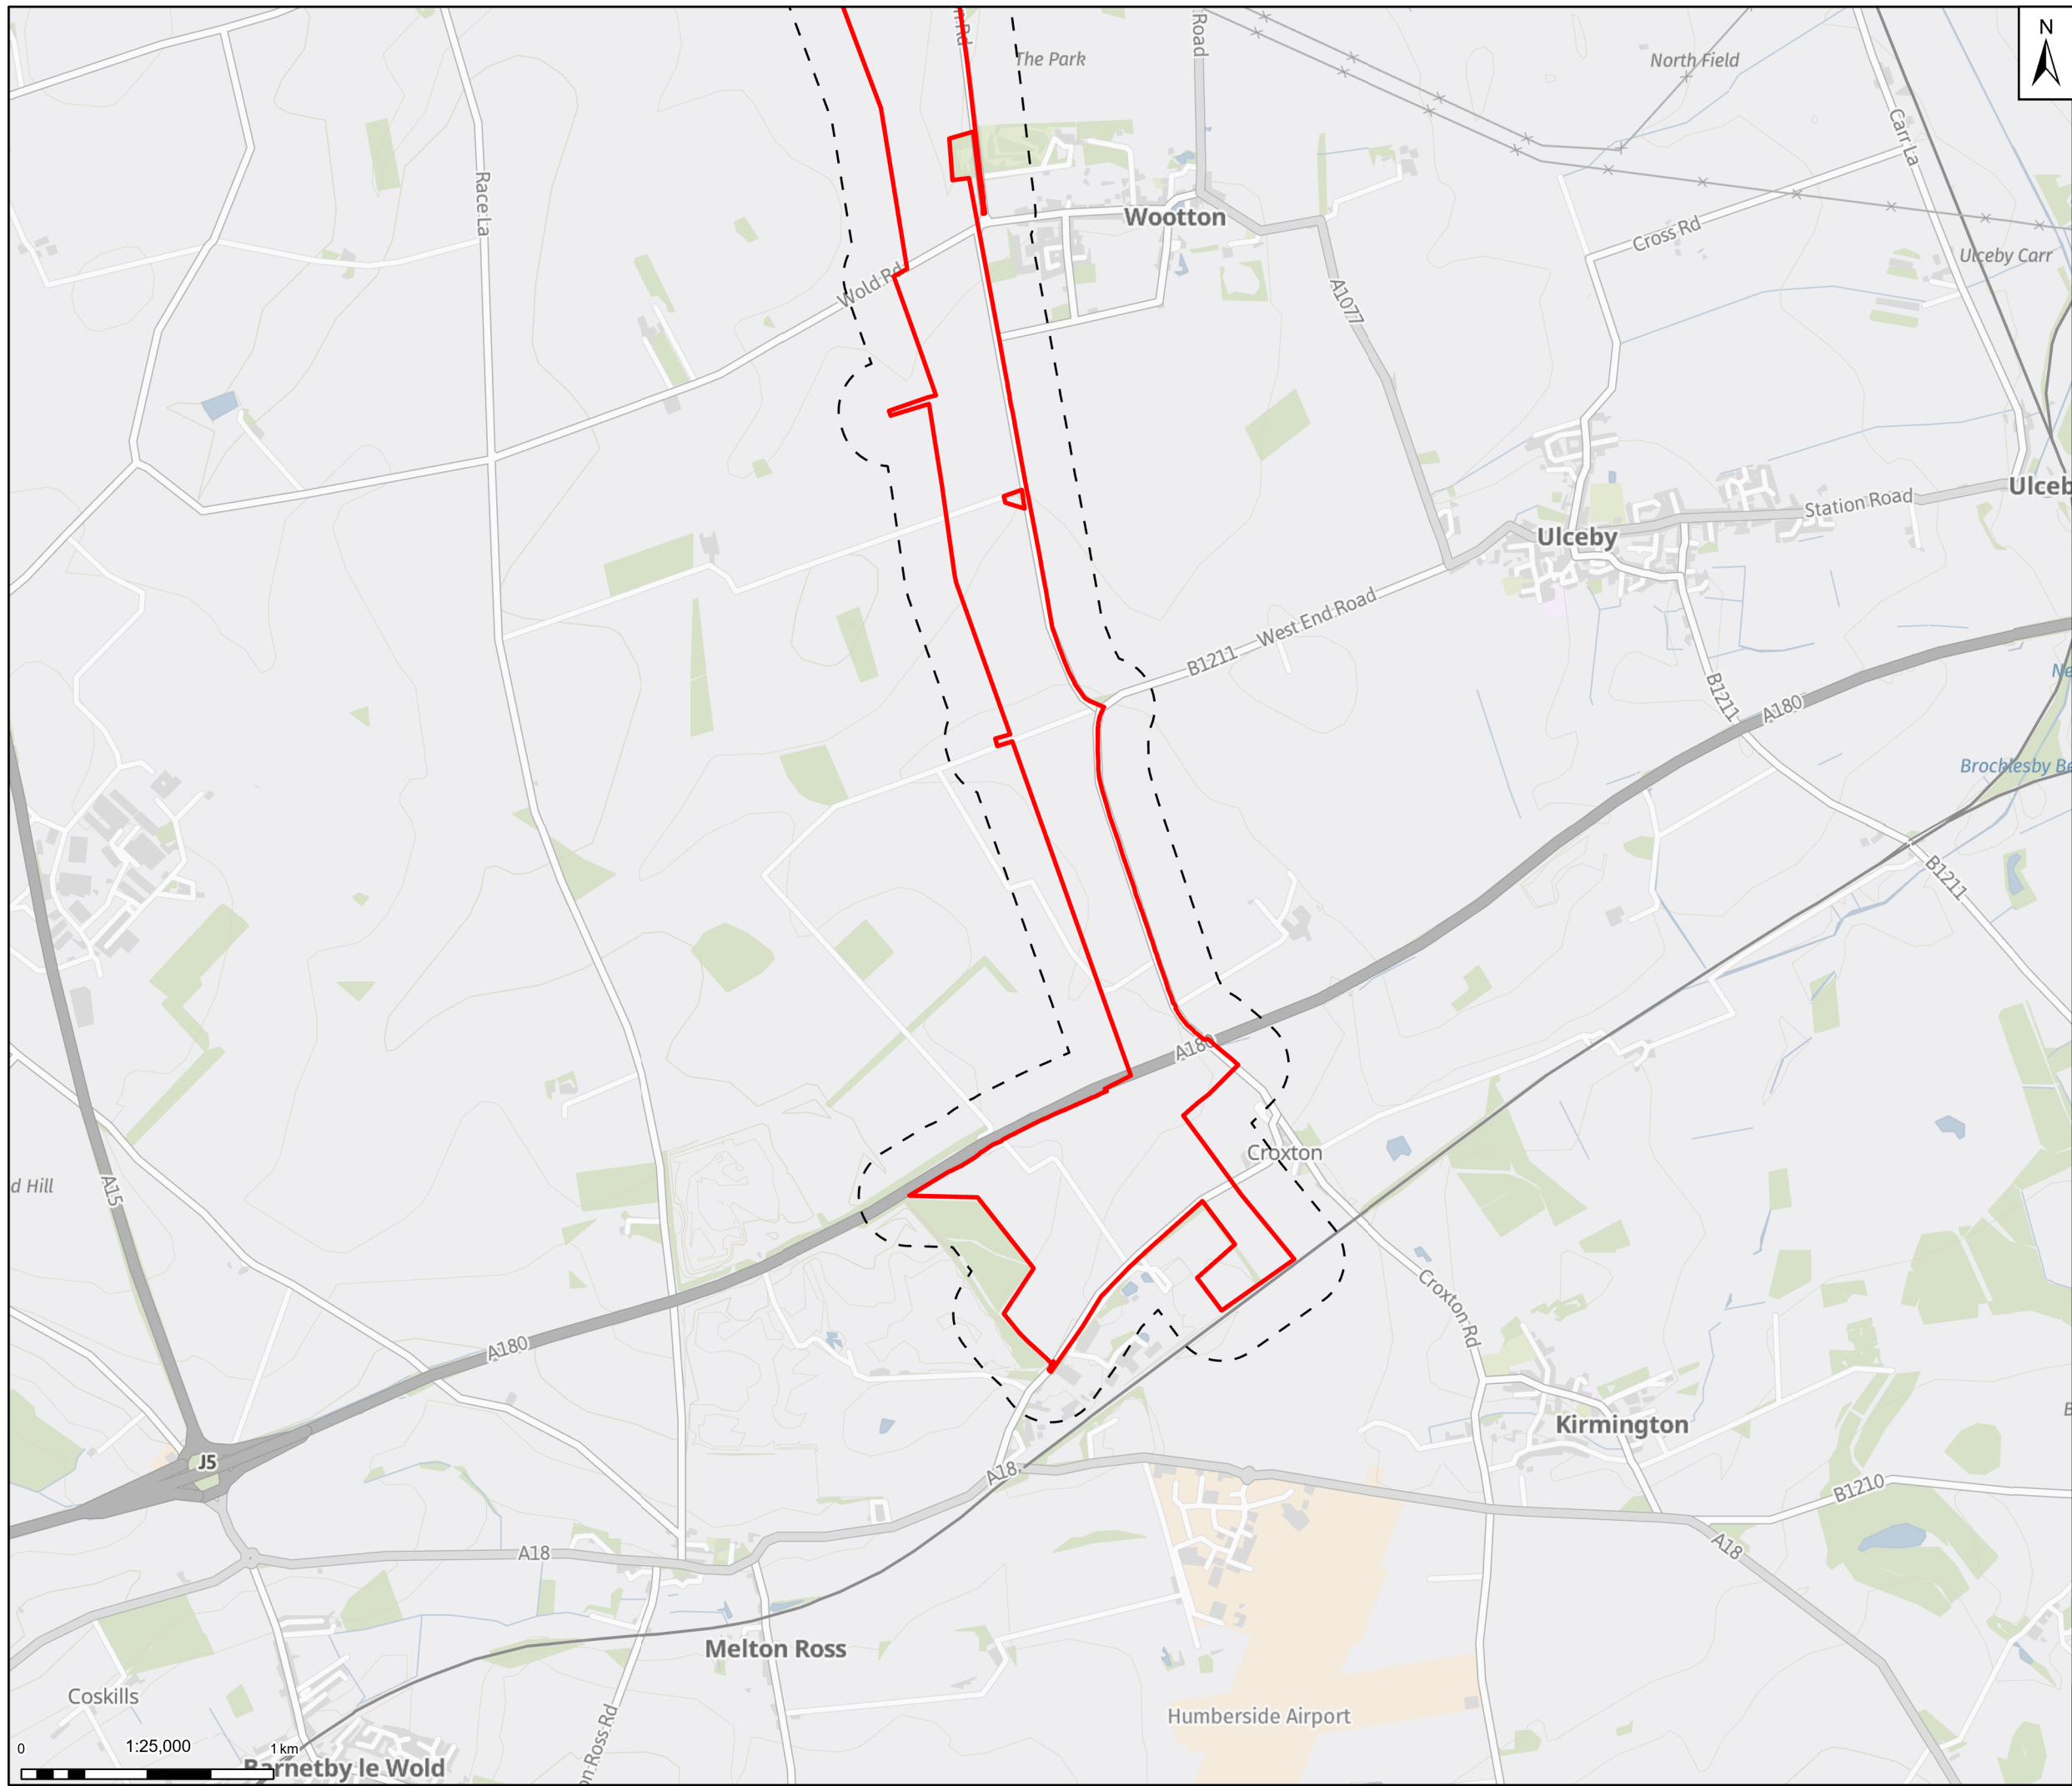

**Legend**


- Draft Order Limits
- Non-Road Mobile Machinery Emissions
- Assessment Study Area

Notes: Contains OS data © Crown Copyright and database right 2025  
Contains data from OS Zoomstack

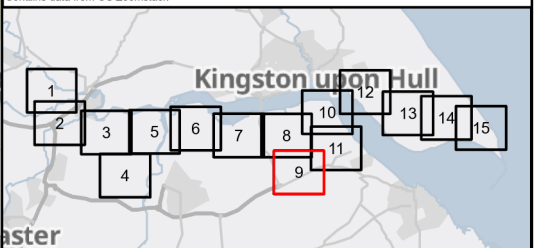

Rev	Date	Description	Drawn	Check	Approv
01	30/09/25	INITIAL ISSUE	RM	HD	JC


Client:



**Site**  
Humber

**PROJECT:**  
**HUMBER CARBON CAPTURE PIPELINE**

**Client**  
Net Zero North Sea Storage Limited  
Chartsey Road  
Swinbury On Thames  
Middlesex  
United Kingdom  
TW16 7BP



Registered office: 80Fen, 80 Fenchurch Street, London EC3M 4BY  
Coordinating Office: 5th Floor, 401 Faraday Street, Warrington WA3 6GA  
[www.arcadis.com](http://www.arcadis.com)


Title:  
**Figure 6.2  
Non-Road Mobile Machinery  
Emissions Assessment Study Area  
Page 9 of 15**

Designed	E.H.	Date: 30 SEP 25	Signed
Drawn	R.M.	Date: 30 SEP 25	Signed
Checked	H.D.	Date: 30 SEP 25	Signed
Approved	H. Dennett	Date: 30 SEP 25	Signed
Scale:	1:25,000	Datum:	AOD
Original Size:	A3	Grid:	OS
Suitability Code:	S2	Project Number:	30181090

Suitability Description:  
**For Information**

Drawing Number:  
**10607856-ARC-EGN-ZZ-DR-ZZ-00083-S2**      Revision:  
**P01**




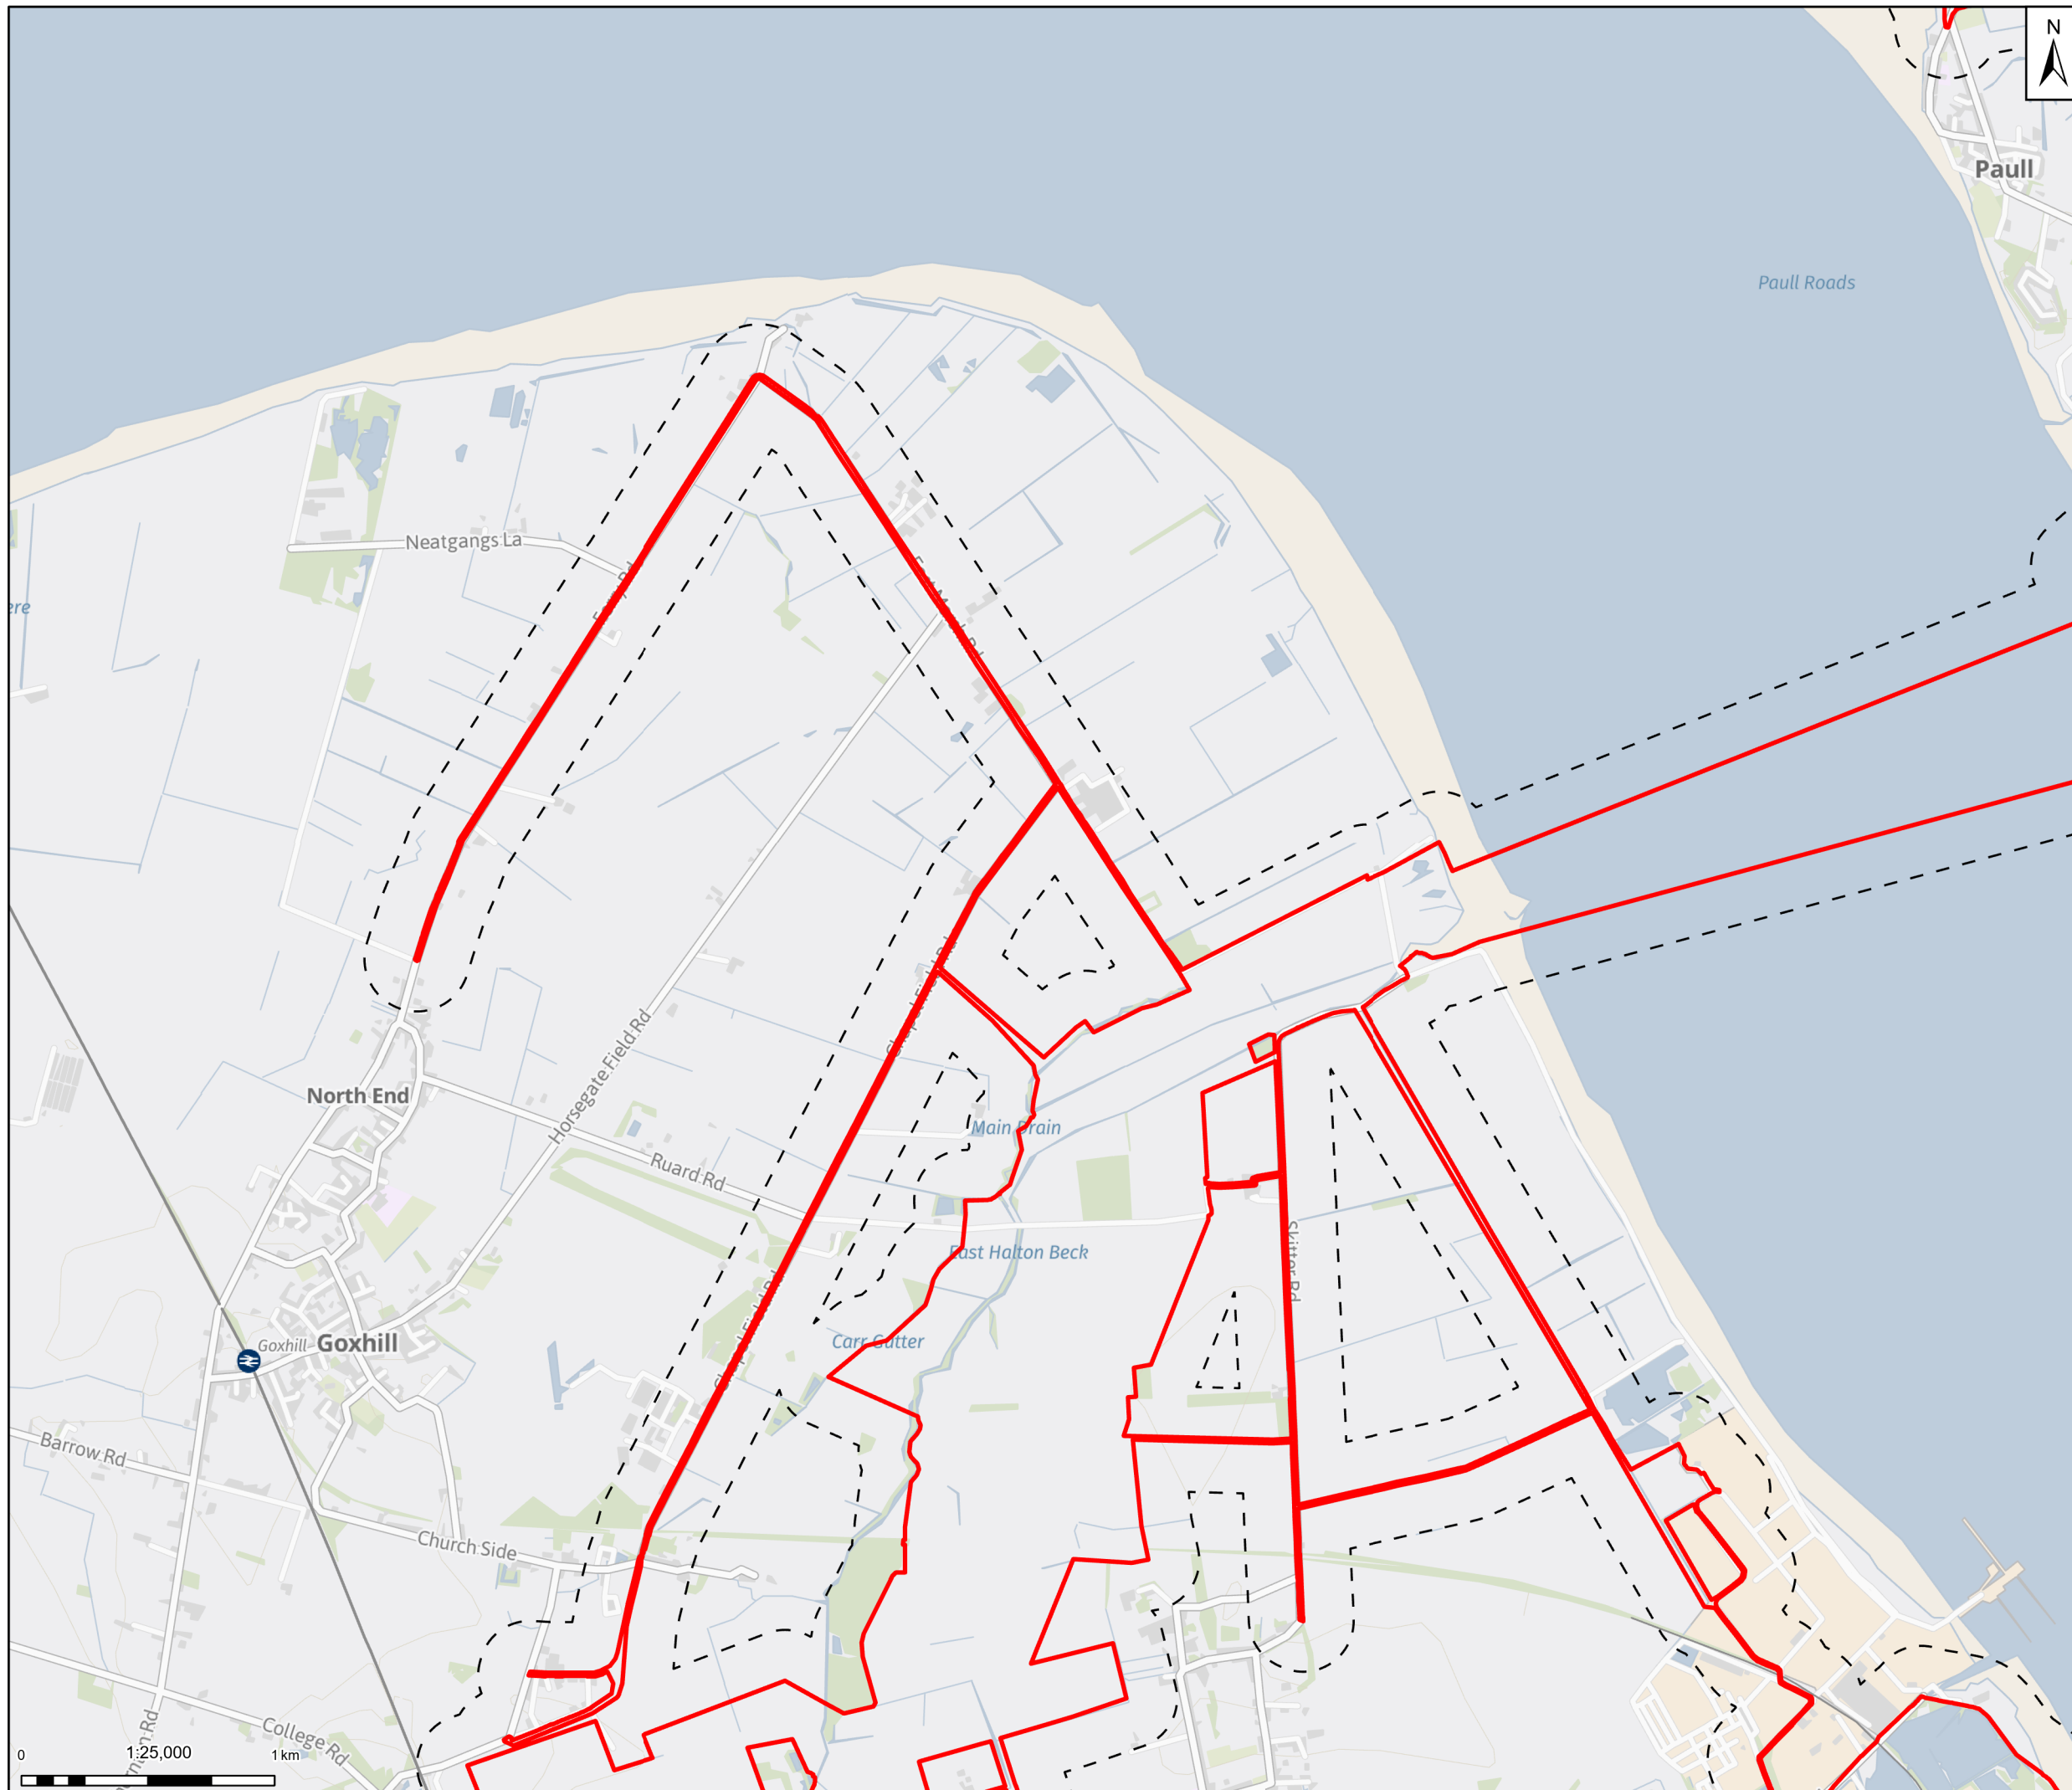

**Legend**

- Draft Order Limits
- Non-Road Mobile Machinery Emissions Assessment Study Area

Notes: Contains OS data © Crown Copyright and database right 2025  
Contains data from OS Zoomstack

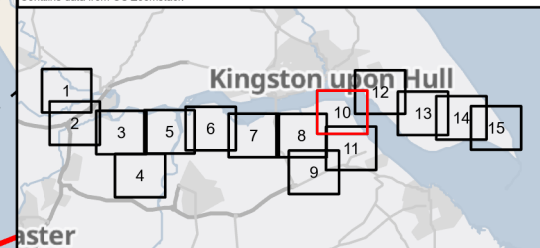

Rev	Date	Description	Drawn	Check	Approv
01	30/09/25	INITIAL ISSUE	RM	HD	JC

Client:

**Site**  
Humber

**PROJECT:**  
**HUMBER CARBON CAPTURE PIPELINE**

**Client**  
Net Zero North Sea Storage Limited  
Chartsey Road  
Sunbury On Thames  
Middlesex  
United Kingdom  
TW16 7BP

Registered office:  
80Fen  
80 Fenchurch Street  
London  
EC3M 4BY

Coordinating Office:  
5th Floor  
401 Faraday Street  
Warrington  
WA3 6GA

www.arcadis.com


Title:

**Figure 6.2**  
**Non-Road Mobile Machinery**  
**Emissions Assessment Study Area**  
Page 10 of 15

Designed	E.H.	Date: 30 SEP 25	Signed
Drawn	R.M.	Date: 30 SEP 25	Signed
Checked	H.D.	Date: 30 SEP 25	Signed
Approved	H. Dennett	Date: 30 SEP 25	Signed
Scale:	1:25,000	Datum:	AOD
Original Size:	A3	Grid:	OS
Suitability Code:	S2	Project Number:	30181090

Suitability Description: **For Information**


Drawing Number: 10607856-ARC-EGN-ZZ-DR-ZZ-00083-S2      Revision: **P01**

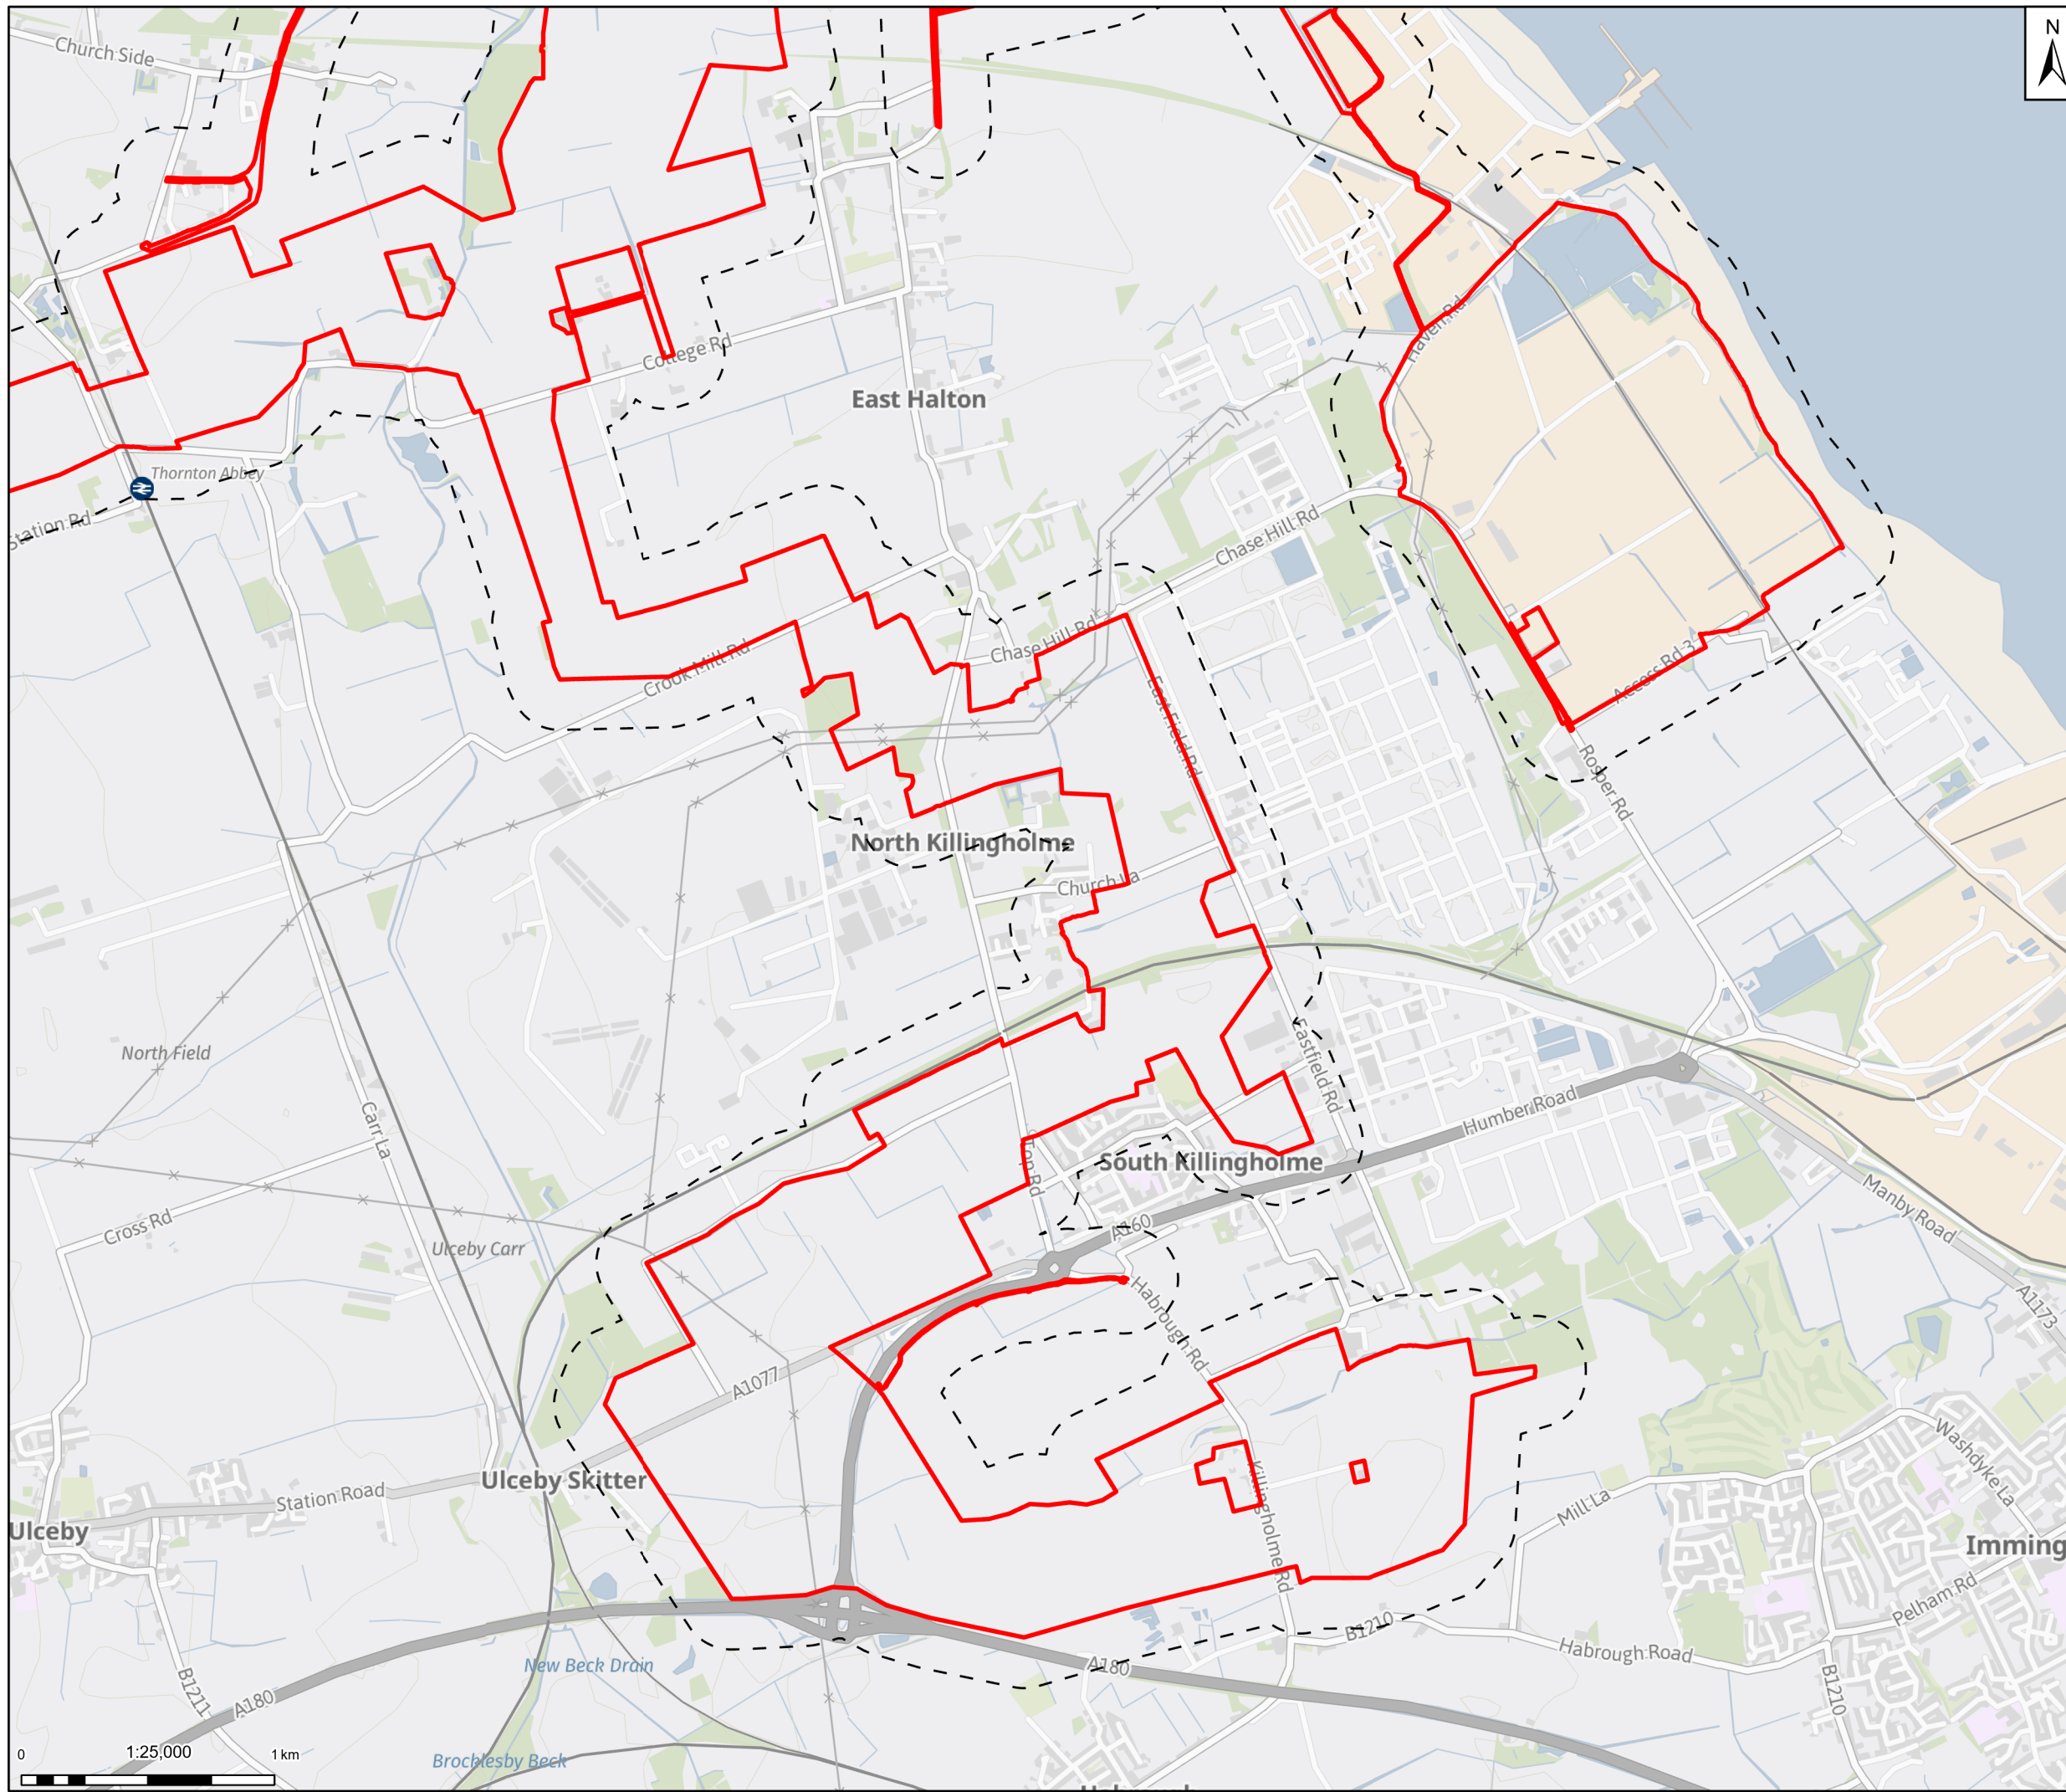

**Legend**


- Draft Order Limits
- Non-Road Mobile Machinery Emissions
- Assessment Study Area

Notes: Contains OS data © Crown Copyright and database right 2025  
 Contains data from OS ZoomStack

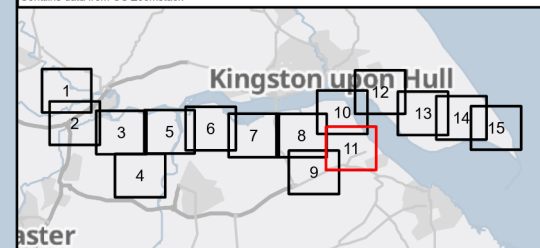

Rev	Date	Description	Drawn	Check	Approv
01	30/09/25	INITIAL ISSUE	RM	HD	JC


Client:



**Site**  
Humber

**PROJECT:**  
**HUMBER CARBON CAPTURE PIPELINE**

**Client**  
Net Zero North Sea Storage Limited  
Chartsey Road  
Swinbury On Thames  
Middlesex  
United Kingdom  
TW16 7BP




Registered office: 80Fen, 80 Fenchurch Street, London EC3M 4BY  
 Coordinating Office: 5th Floor, 401 Faraday Street, Warrington WA3 6GA  
[www.arcadis.com](http://www.arcadis.com)

Title: **Figure 6.2  
 Non-Road Mobile Machinery  
 Emissions Assessment Study Area  
 Page 11 of 15**

Designed	E.H.	Date: 30 SEP 25	Signed
Drawn	R.M.	Date: 30 SEP 25	Signed
Checked	H.D.	Date: 30 SEP 25	Signed
Approved	H. Dennett	Date: 30 SEP 25	Signed
Scale:	1:25,000	Datum:	AOD
Original Size:	A3	Grid:	OS
Suitability Code:	S2	Project Number:	30181090

Suitability Description: **For Information**


Drawing Number: 10607856-ARC-EGN-ZZ-DR-ZZ-00083-S2  
 Revision: **P01**

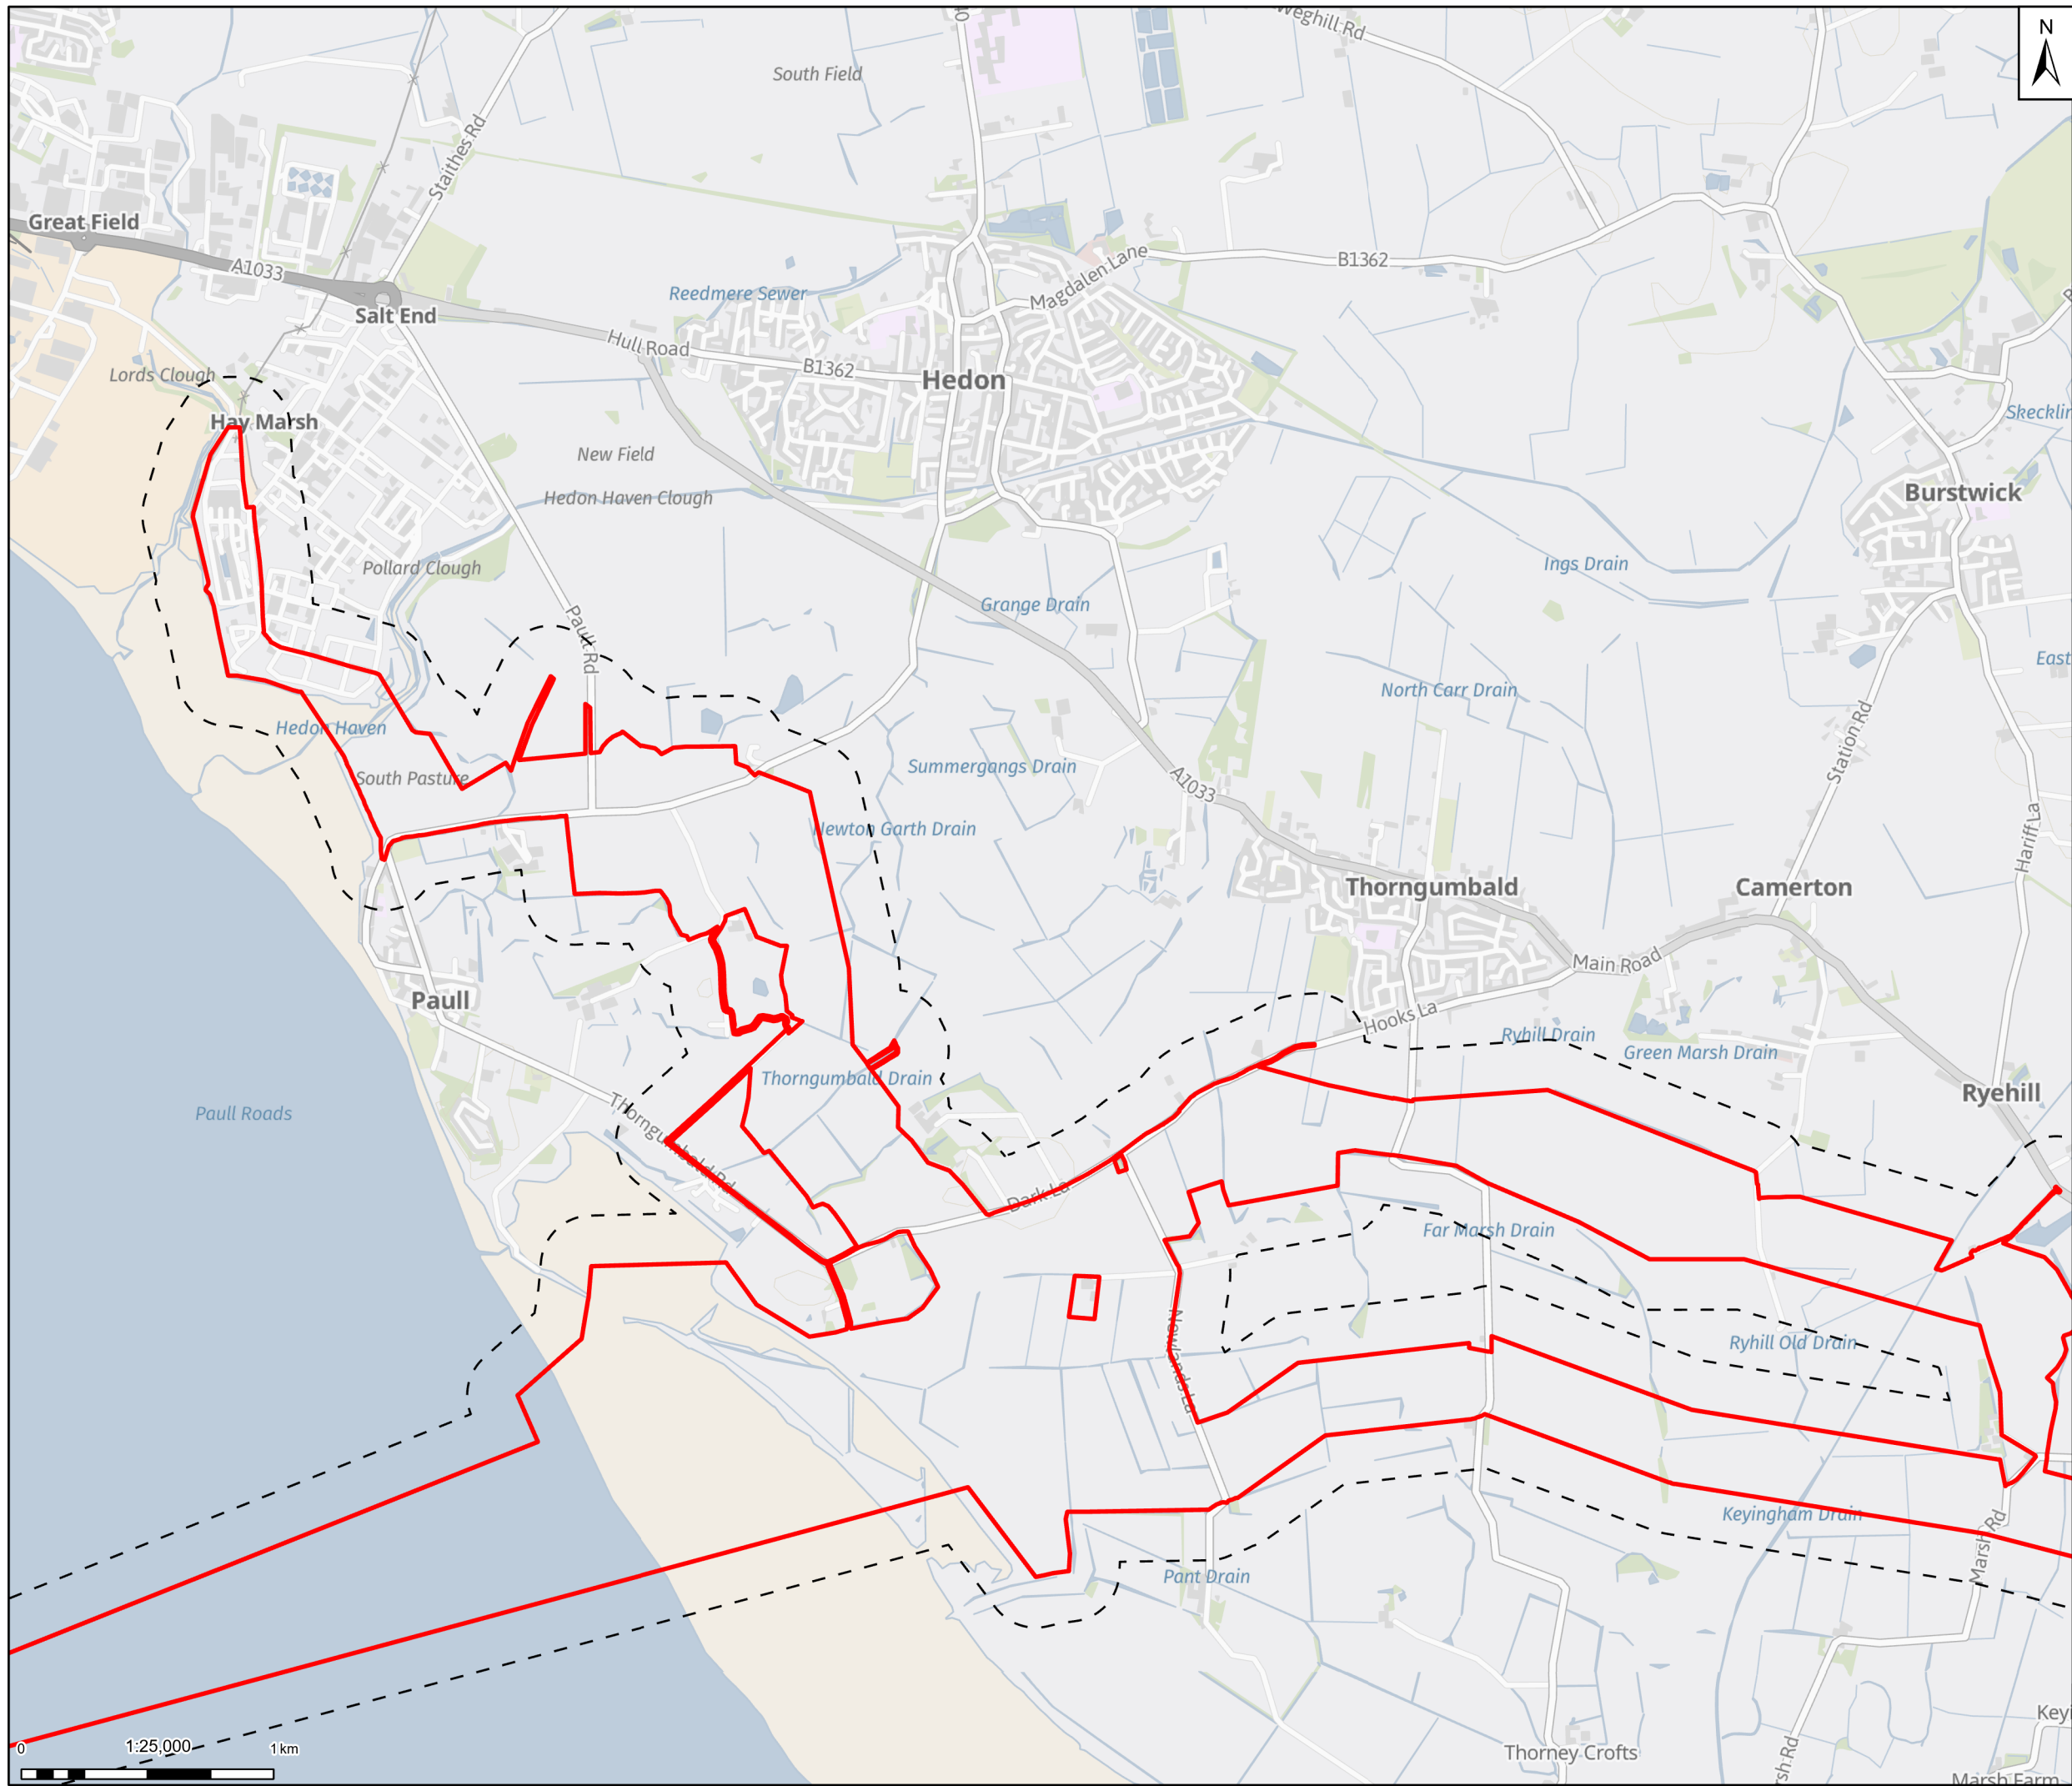

**Legend**

- Draft Order Limits
- Non-Road Mobile Machinery Emissions
- Assessment Study Area

Notes: Contains OS data © Crown Copyright and database right 2025  
Contains data from OS Zoomstack

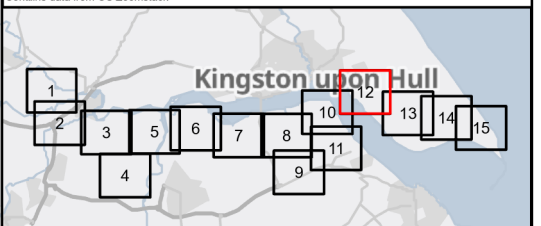

Rev	Date	Description	Drawn	Check	Approv
01	30/09/25	INITIAL ISSUE	RM	HD	JC

Client:

**Northern Endurance Partnership**

**PROJECT: HUMBER CARBON CAPTURE PIPELINE**

Site: Humber

Client: Net Zero North Sea Storage Limited  
Chartsey Road  
Swinbury On Thames  
Middlesex  
United Kingdom  
TW16 7BP

**ARCADIS**

Registered office: 80Fen, 80 Fenchurch Street, London EC3M 4BY  
Coordinating Office: 5th Floor, 401 Faraday Street, Warrington WA3 6GA  
www.arcadis.com


Title: **Figure 6.2 Non-Road Mobile Machinery Emissions Assessment Study Area Page 12 of 15**

Designed	E.H.	Date: 30 SEP 25	Signed
Drawn	R.M.	Date: 30 SEP 25	Signed
Checked	H.D.	Date: 30 SEP 25	Signed
Approved	H. Dennett	Date: 30 SEP 25	Signed
Scale:	1:25,000	Datum:	AOD
Original Size:	A3	Grid:	OS
Suitability Code:	S2	Project Number:	30181090

Suitability Description: **For Information**

Drawing Number: **10607856-ARC-EGN-ZZ-DR-ZZ-00083-S2** Revision: **P01**




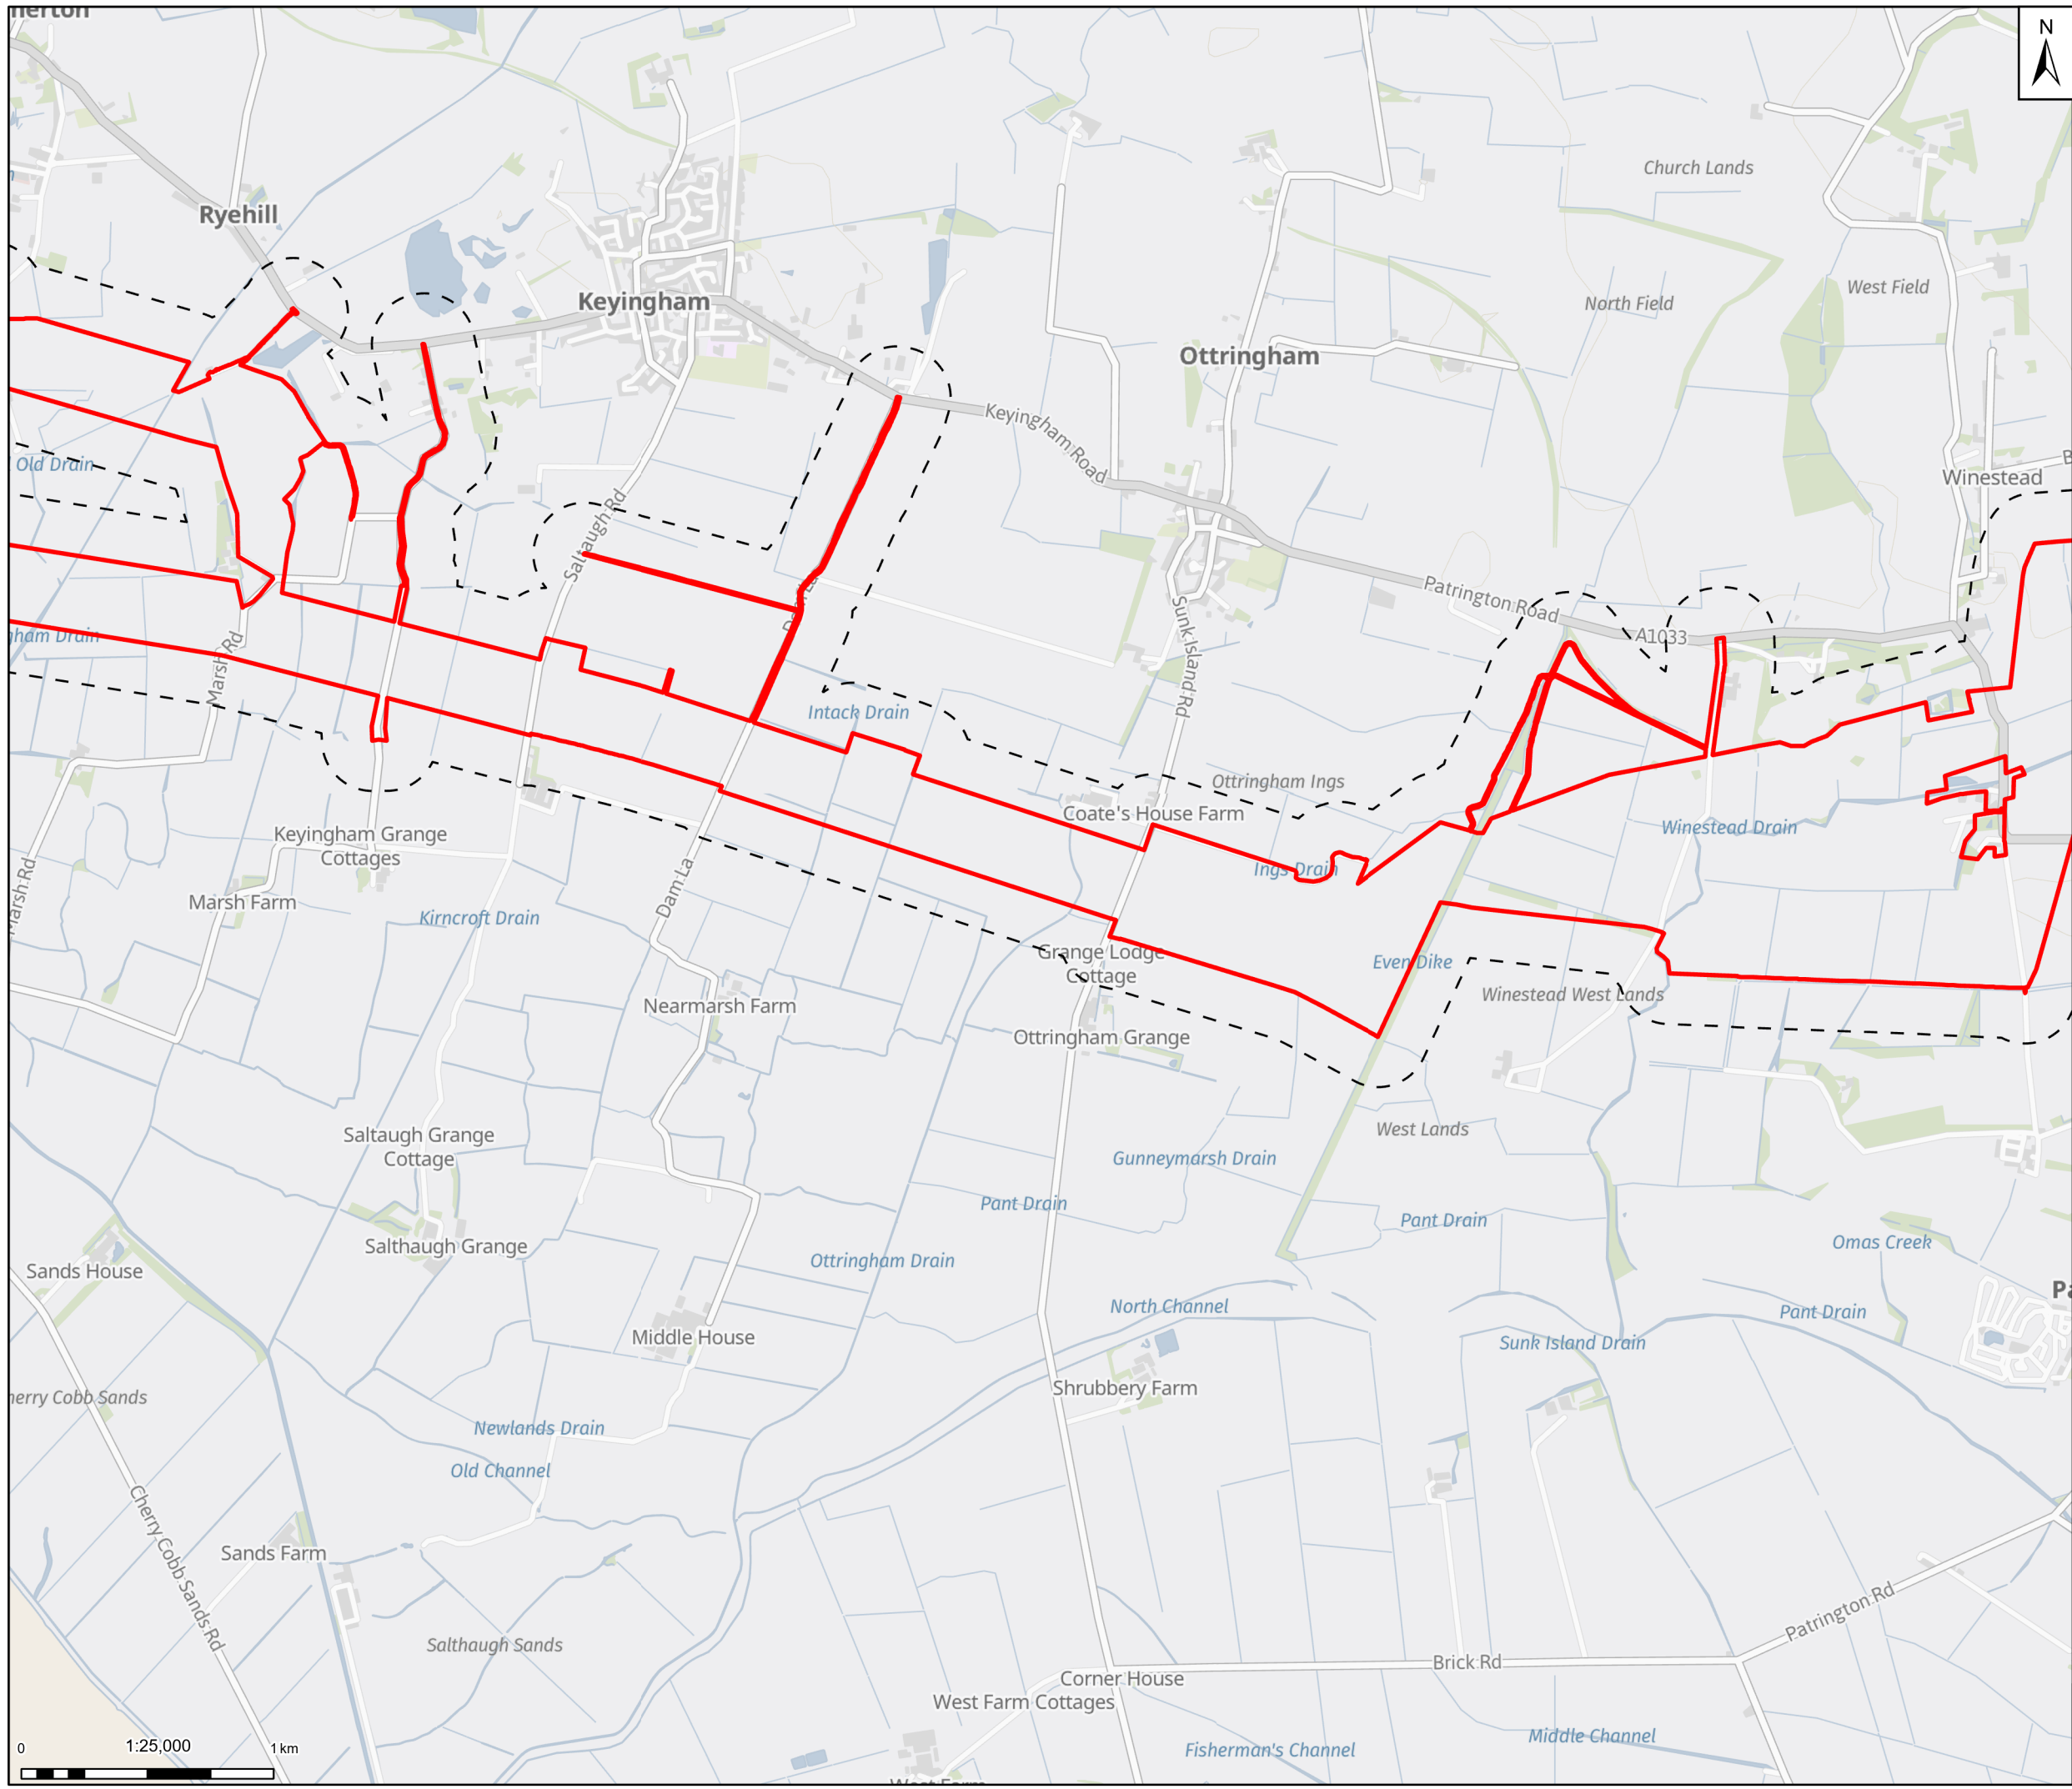

**Legend**

- Draft Order Limits
- Non-Road Mobile Machinery Emissions
- Assessment Study Area

Notes: Contains OS data © Crown Copyright and database right 2025  
 Contains data from OS Zoomstack

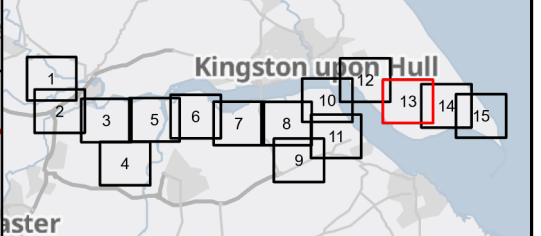

Rev	Date	Description	Drawn	Check	Approv
01	30/09/25	INITIAL ISSUE	RM	HD	JC

Client:

**Site**  
Humber

**PROJECT:**  
**HUMBER CARBON CAPTURE PIPELINE**

**Client**  
Net Zero North Sea Storage Limited  
Chartsey Road  
Sudbury On Thames  
Middlesex  
United Kingdom  
TW16 7BP

Registered office:  
80Fen  
80 Fenchurch Street  
London  
EC3M 4BY  
www.arcadis.com

Coordinating Office:  
5th Floor  
401 Faraday Street  
Warrington  
WA3 6GA

Title:  
**Figure 6.2  
Non-Road Mobile Machinery  
Emissions Assessment Study Area  
Page 13 of 15**


Designed	E.H.	Date: 30 SEP 25	Signed
Drawn	R.M.	Date: 30 SEP 25	Signed
Checked	H.D.	Date: 30 SEP 25	Signed
Approved	H. Dennett	Date: 30 SEP 25	Signed
Scale:	1:25,000	Datum:	AOD
Original Size:	A3	Grid:	OS
Suitability Code:	S2	Project Number:	30181090

Suitability Description:  
**For Information**

Drawing Number:  
**10607856-ARC-EGN-ZZ-DR-ZZ-00083-S2**

Revision:  
**P01**




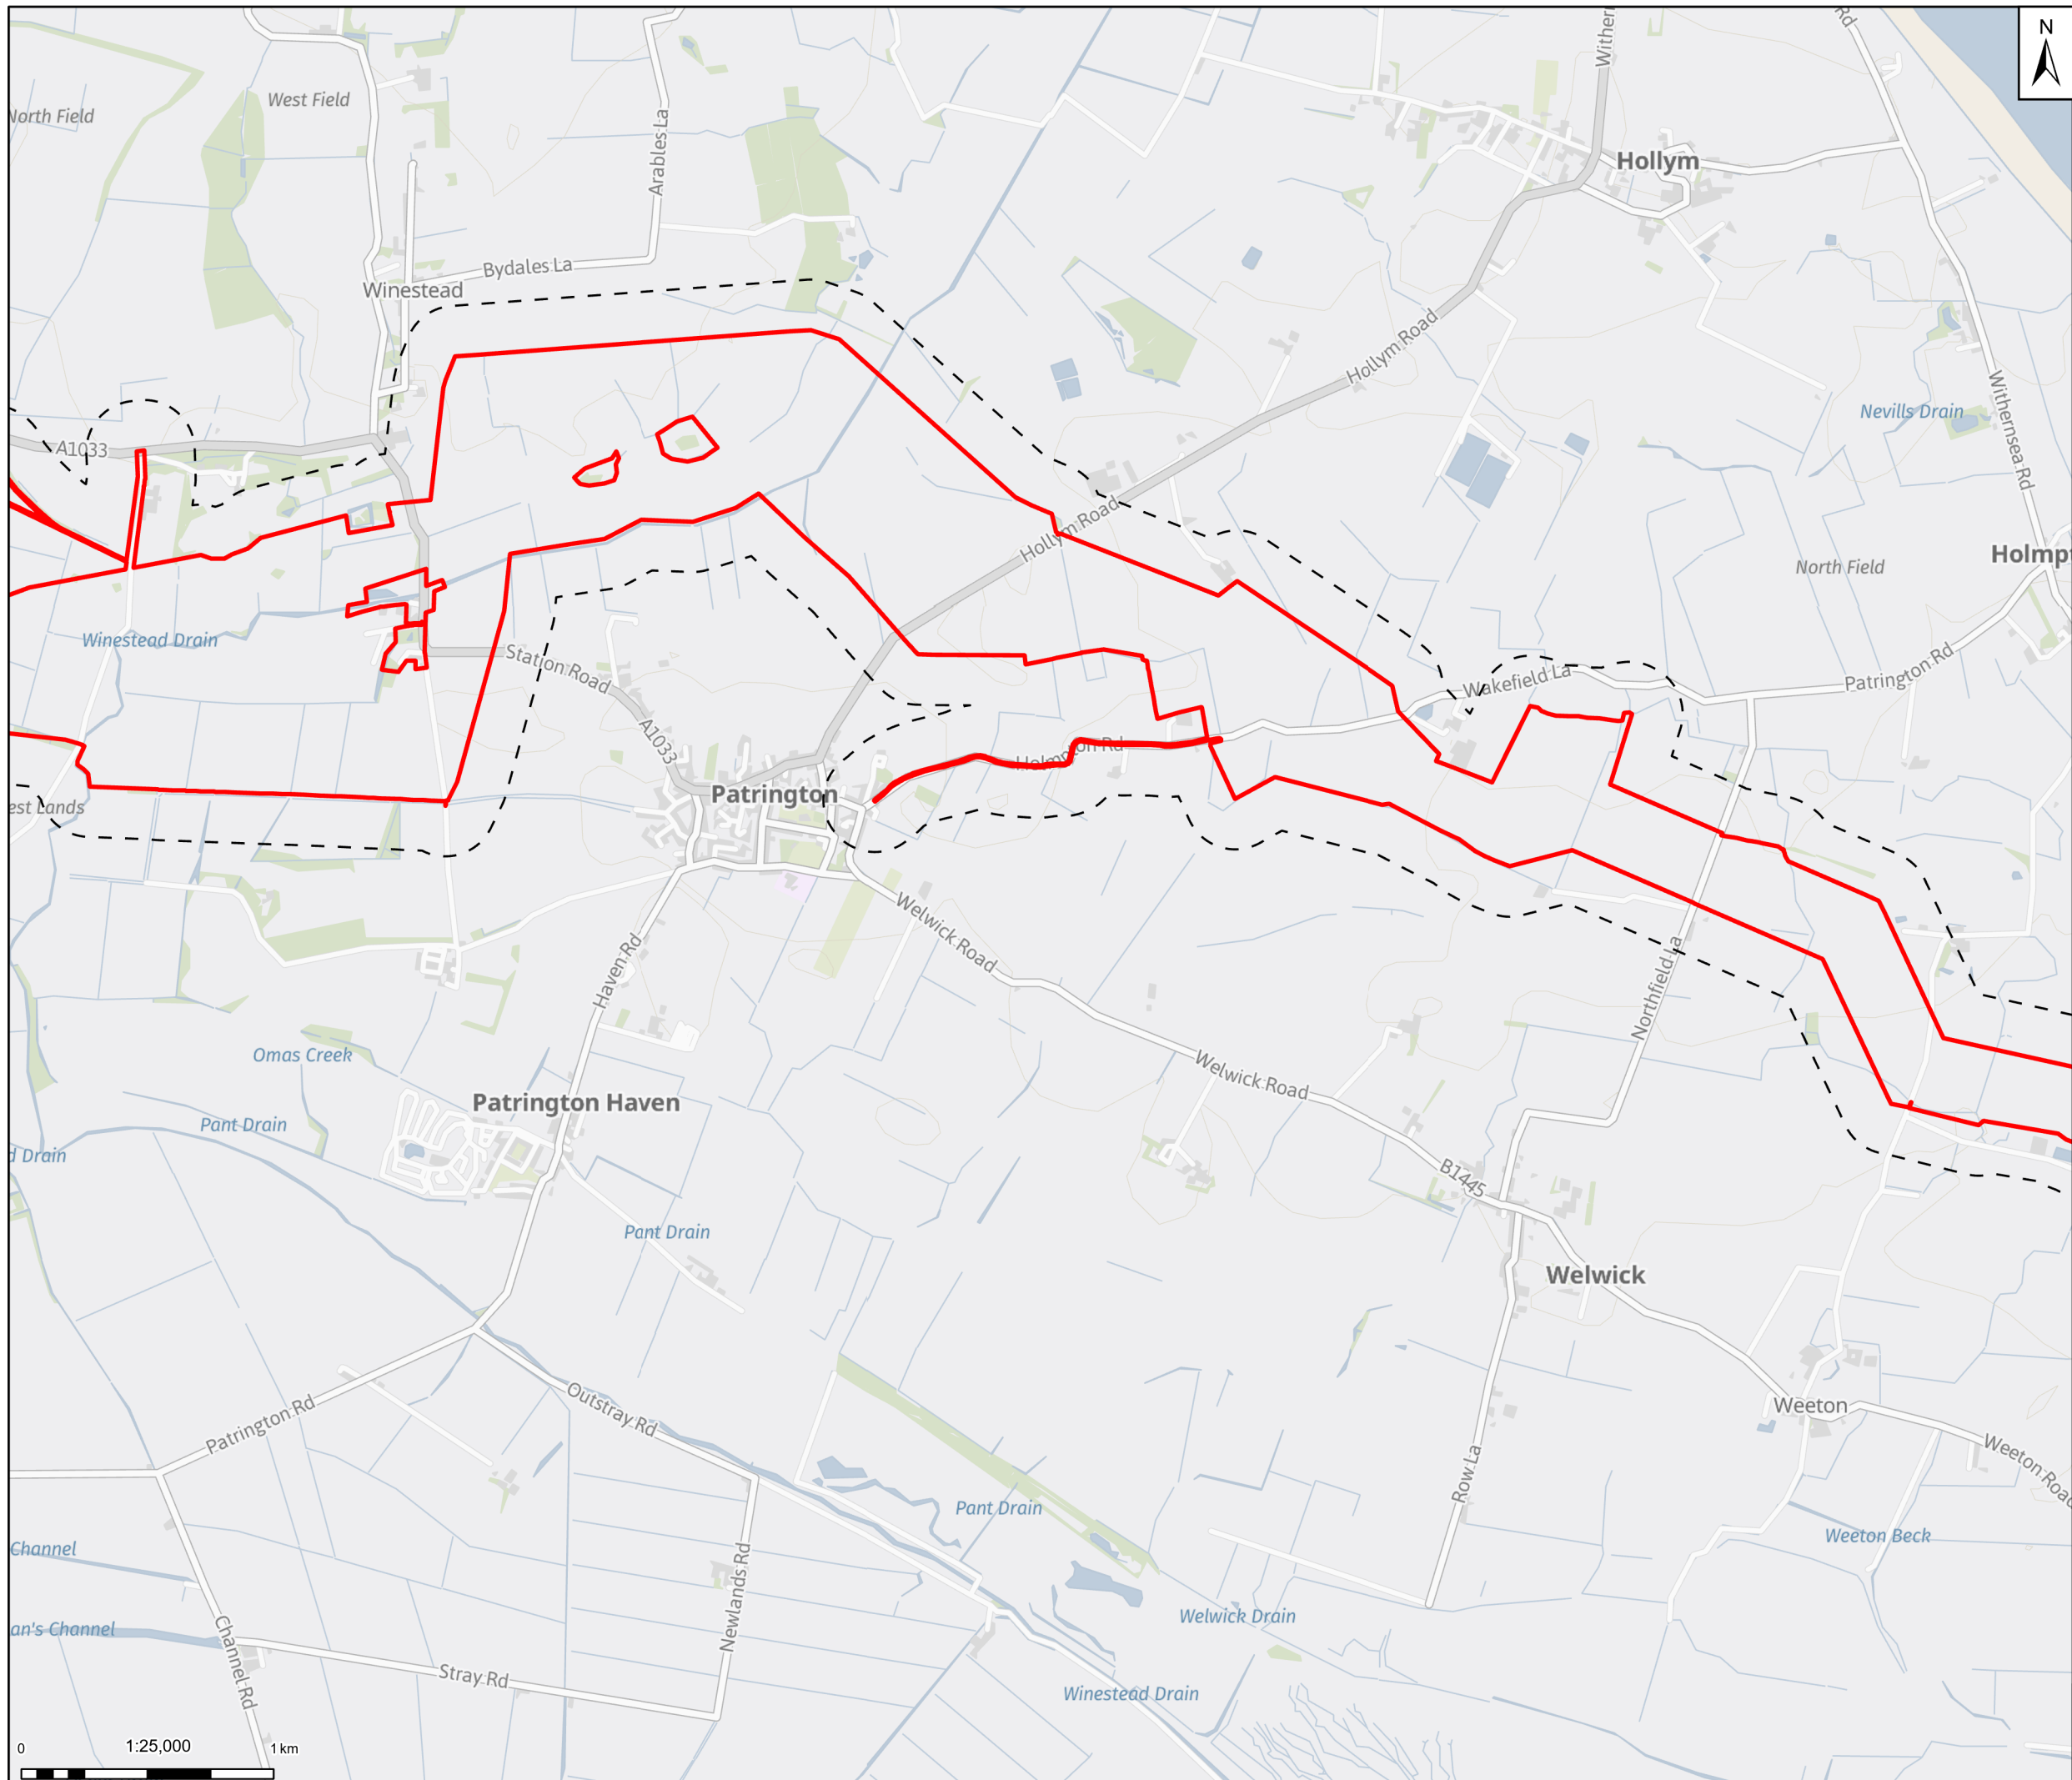

**Legend**

- Draft Order Limits
- Non-Road Mobile Machinery Emissions
- Assessment Study Area

Notes: Contains OS data © Crown Copyright and database right 2025  
Contains data from OS Zoomstack

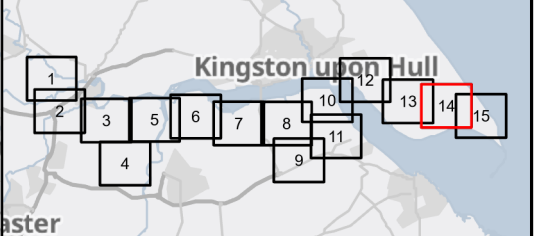

Rev	Date	Description	Drawn	Check	Approv
01	30/09/25	INITIAL ISSUE	RM	HD	JC

Client:

**Northern Endurance Partnership**

**PROJECT:**  
HUMBER CARBON CAPTURE PIPELINE

Site	Client
Humber	Net Zero North Sea Storage Limited Chartsey Road Sudbury On Thames Middlesex United Kingdom TW16 7BP


Registered office: 80Fen, 80 Fenchurch Street, London EC3M 4BY  
Coordinating Office: 5th Floor, 401 Faraday Street, Warrington WA3 6GA  
www.arcadis.com


Title: **Figure 6.2  
Non-Road Mobile Machinery  
Emissions Assessment Study Area  
Page 14 of 15**

Designed	E.H.	Date: 30 SEP 25	Signed
Drawn	R.M.	Date: 30 SEP 25	Signed
Checked	H.D.	Date: 30 SEP 25	Signed
Approved	H. Dennett	Date: 30 SEP 25	Signed
Scale:	1:25,000	Datum:	AOD
Original Size:	A3	Grid:	OS
Suitability Code:	S2	Project Number:	30181090

Suitability Description: **For Information**

Drawing Number: 10607856-ARC-EGN-ZZ-DR-ZZ-00083-S2  
Revision: **P01**

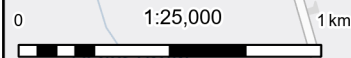


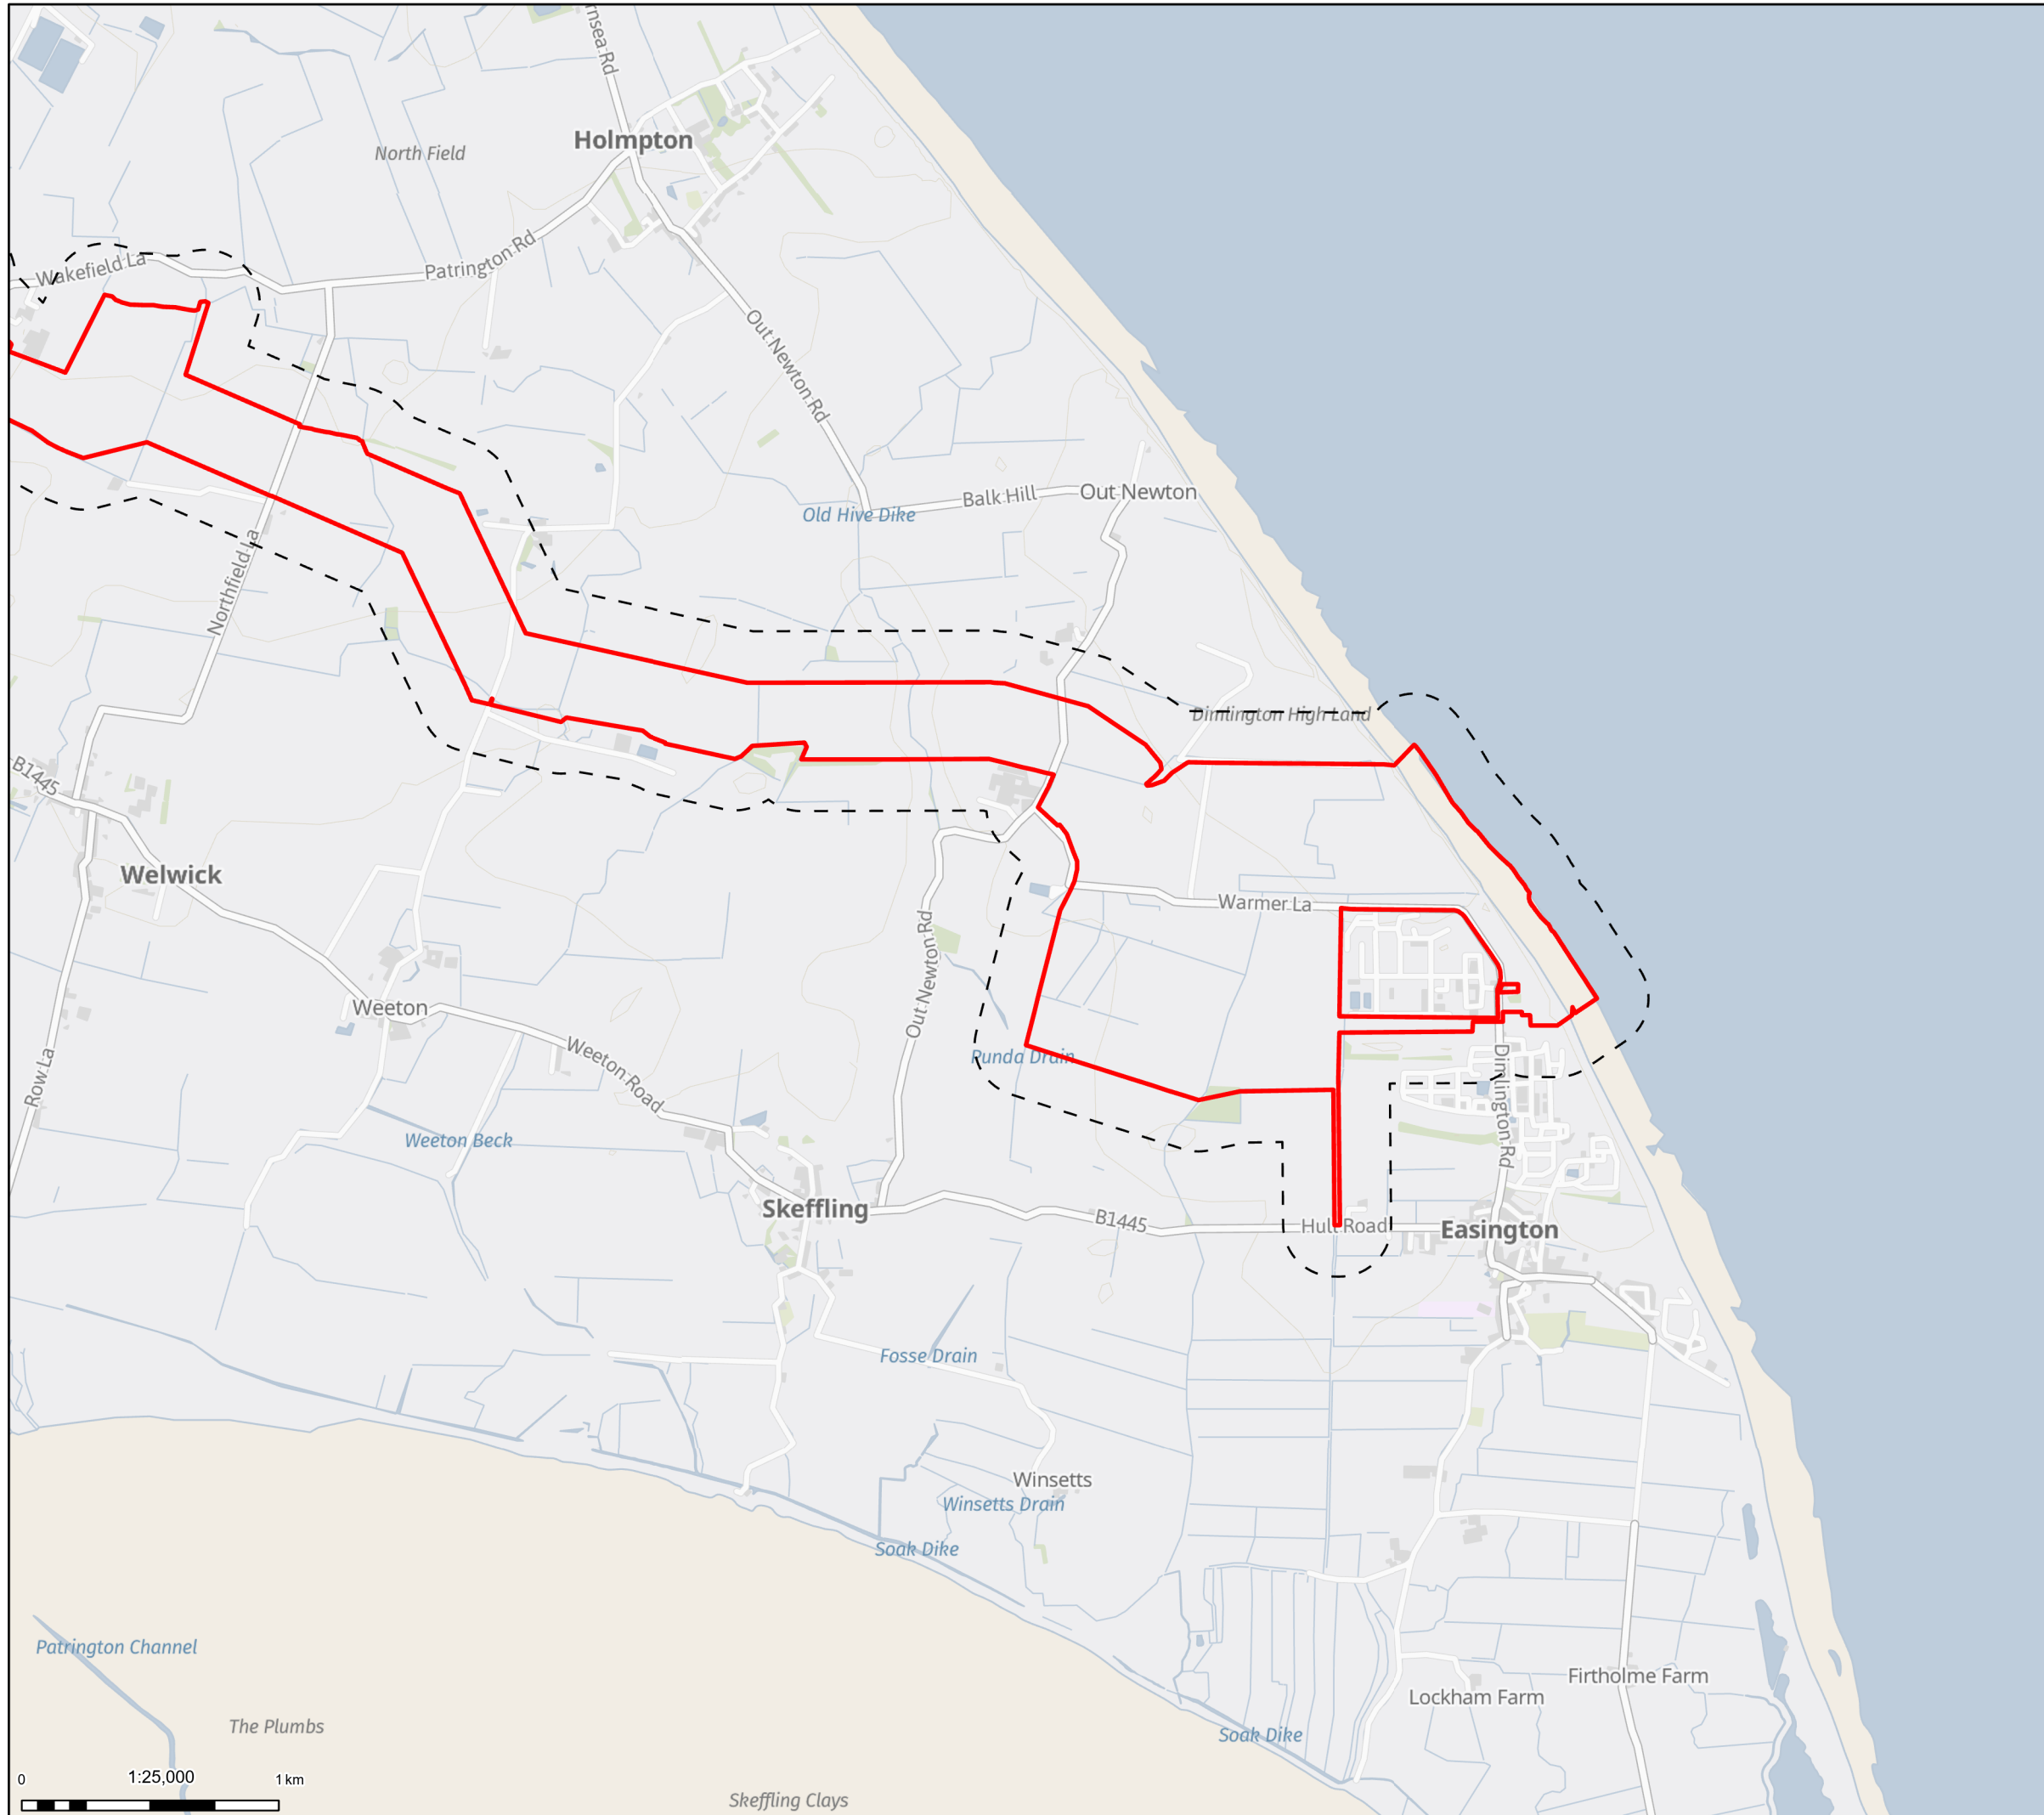

**Legend**

- Draft Order Limits
- Non-Road Mobile Machinery Emissions
- Assessment Study Area

Notes: Contains OS data © Crown Copyright and database right 2025  
Contains data from OS Zoomstack

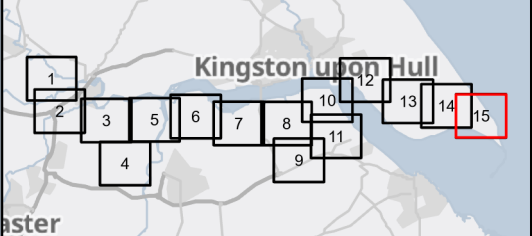

Rev	Date	Description	Drawn	Check	Approv
01	30/09/25	INITIAL ISSUE	RM	HD	JC

Client:

**Site**  
Humber

**PROJECT:**  
**HUMBER CARBON CAPTURE PIPELINE**

**Client**  
Net Zero North Sea Storage Limited  
Chartsey Road  
Sudbury On Thames  
Middlesex  
United Kingdom  
TW16 7BP

Registered office:  
80Fen  
80 Fenchurch Street  
London  
EC3M 4BY

Coordinating Office:  
5th Floor  
401 Faraday Street  
Warrington  
WA3 6GA

[www.arcadis.com](http://www.arcadis.com)

Title:

**Figure 6.2**  
**Non-Road Mobile Machinery**  
**Emissions Assessment Study Area**  
Page 15 of 15

Designed	E.H.	Date: 30 SEP 25	Signed
Drawn	R.M.	Date: 30 SEP 25	Signed
Checked	H.D.	Date: 30 SEP 25	Signed
Approved	H. Dennett	Date: 30 SEP 25	Signed
Scale:	1:25,000	Datum:	AOD
Original Size:	A3	Grid:	OS
Suitability Code:	S2	Project Number:	30181090

Suitability Description: **For Information**

Drawing Number: 10607856-ARC-EGN-ZZ-DR-ZZ-00083-S2      Revision: **P01**