


Legend
 Draft Order Limits

Notes: Contains OS data © Crown Copyright and database right 2025
 Contains data from OS Zoomstack

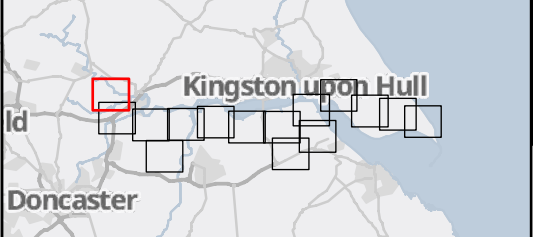

Rev	Date	Description	Drawn	Check	Approv
01	30/09/25	INITIAL ISSUE	DP	SJ	JC

Client: **Northern Endurance Partnership**

PROJECT: **HUMBER CARBON CAPTURE PIPELINE**

Site: **Humber**

Client: **Net Zero North Sea Storage Limited**
 Chertsey Road
 Sunbury On Thames
 Middlesex
 United Kingdom
 TW16 7BP

Registered office: **80 Fen**
 80 Fenchurch Street
 London
 EC3M 4BY

Coordinating Office: **5th Floor**
 401 Faraday Street
 Warrington
 WA3 6GA


www.arcadis.com


Title: **Figure 7.4 UKHab Plan Page 1 of 15**

Designed	C.M.	Date	30 SEP 25	Signed
Drawn	D.P.	Date	30 SEP 25	Signed
Checked	S.J.	Date	30 SEP 25	Signed
Approved	J.C.	Date	30 SEP 25	Signed
Scale:	1:25,000	Datum:	AOD	
Original Size:	A3	Grid:	OS	
Suitability Code:	S2	Project Number:	30181090	

Suitability Description: **For Information**

Drawing Number: **10607856-ARC-EGN-ZZ-DR-ZZ-00076-S2** | Revision: **P02**

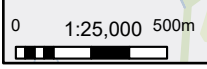


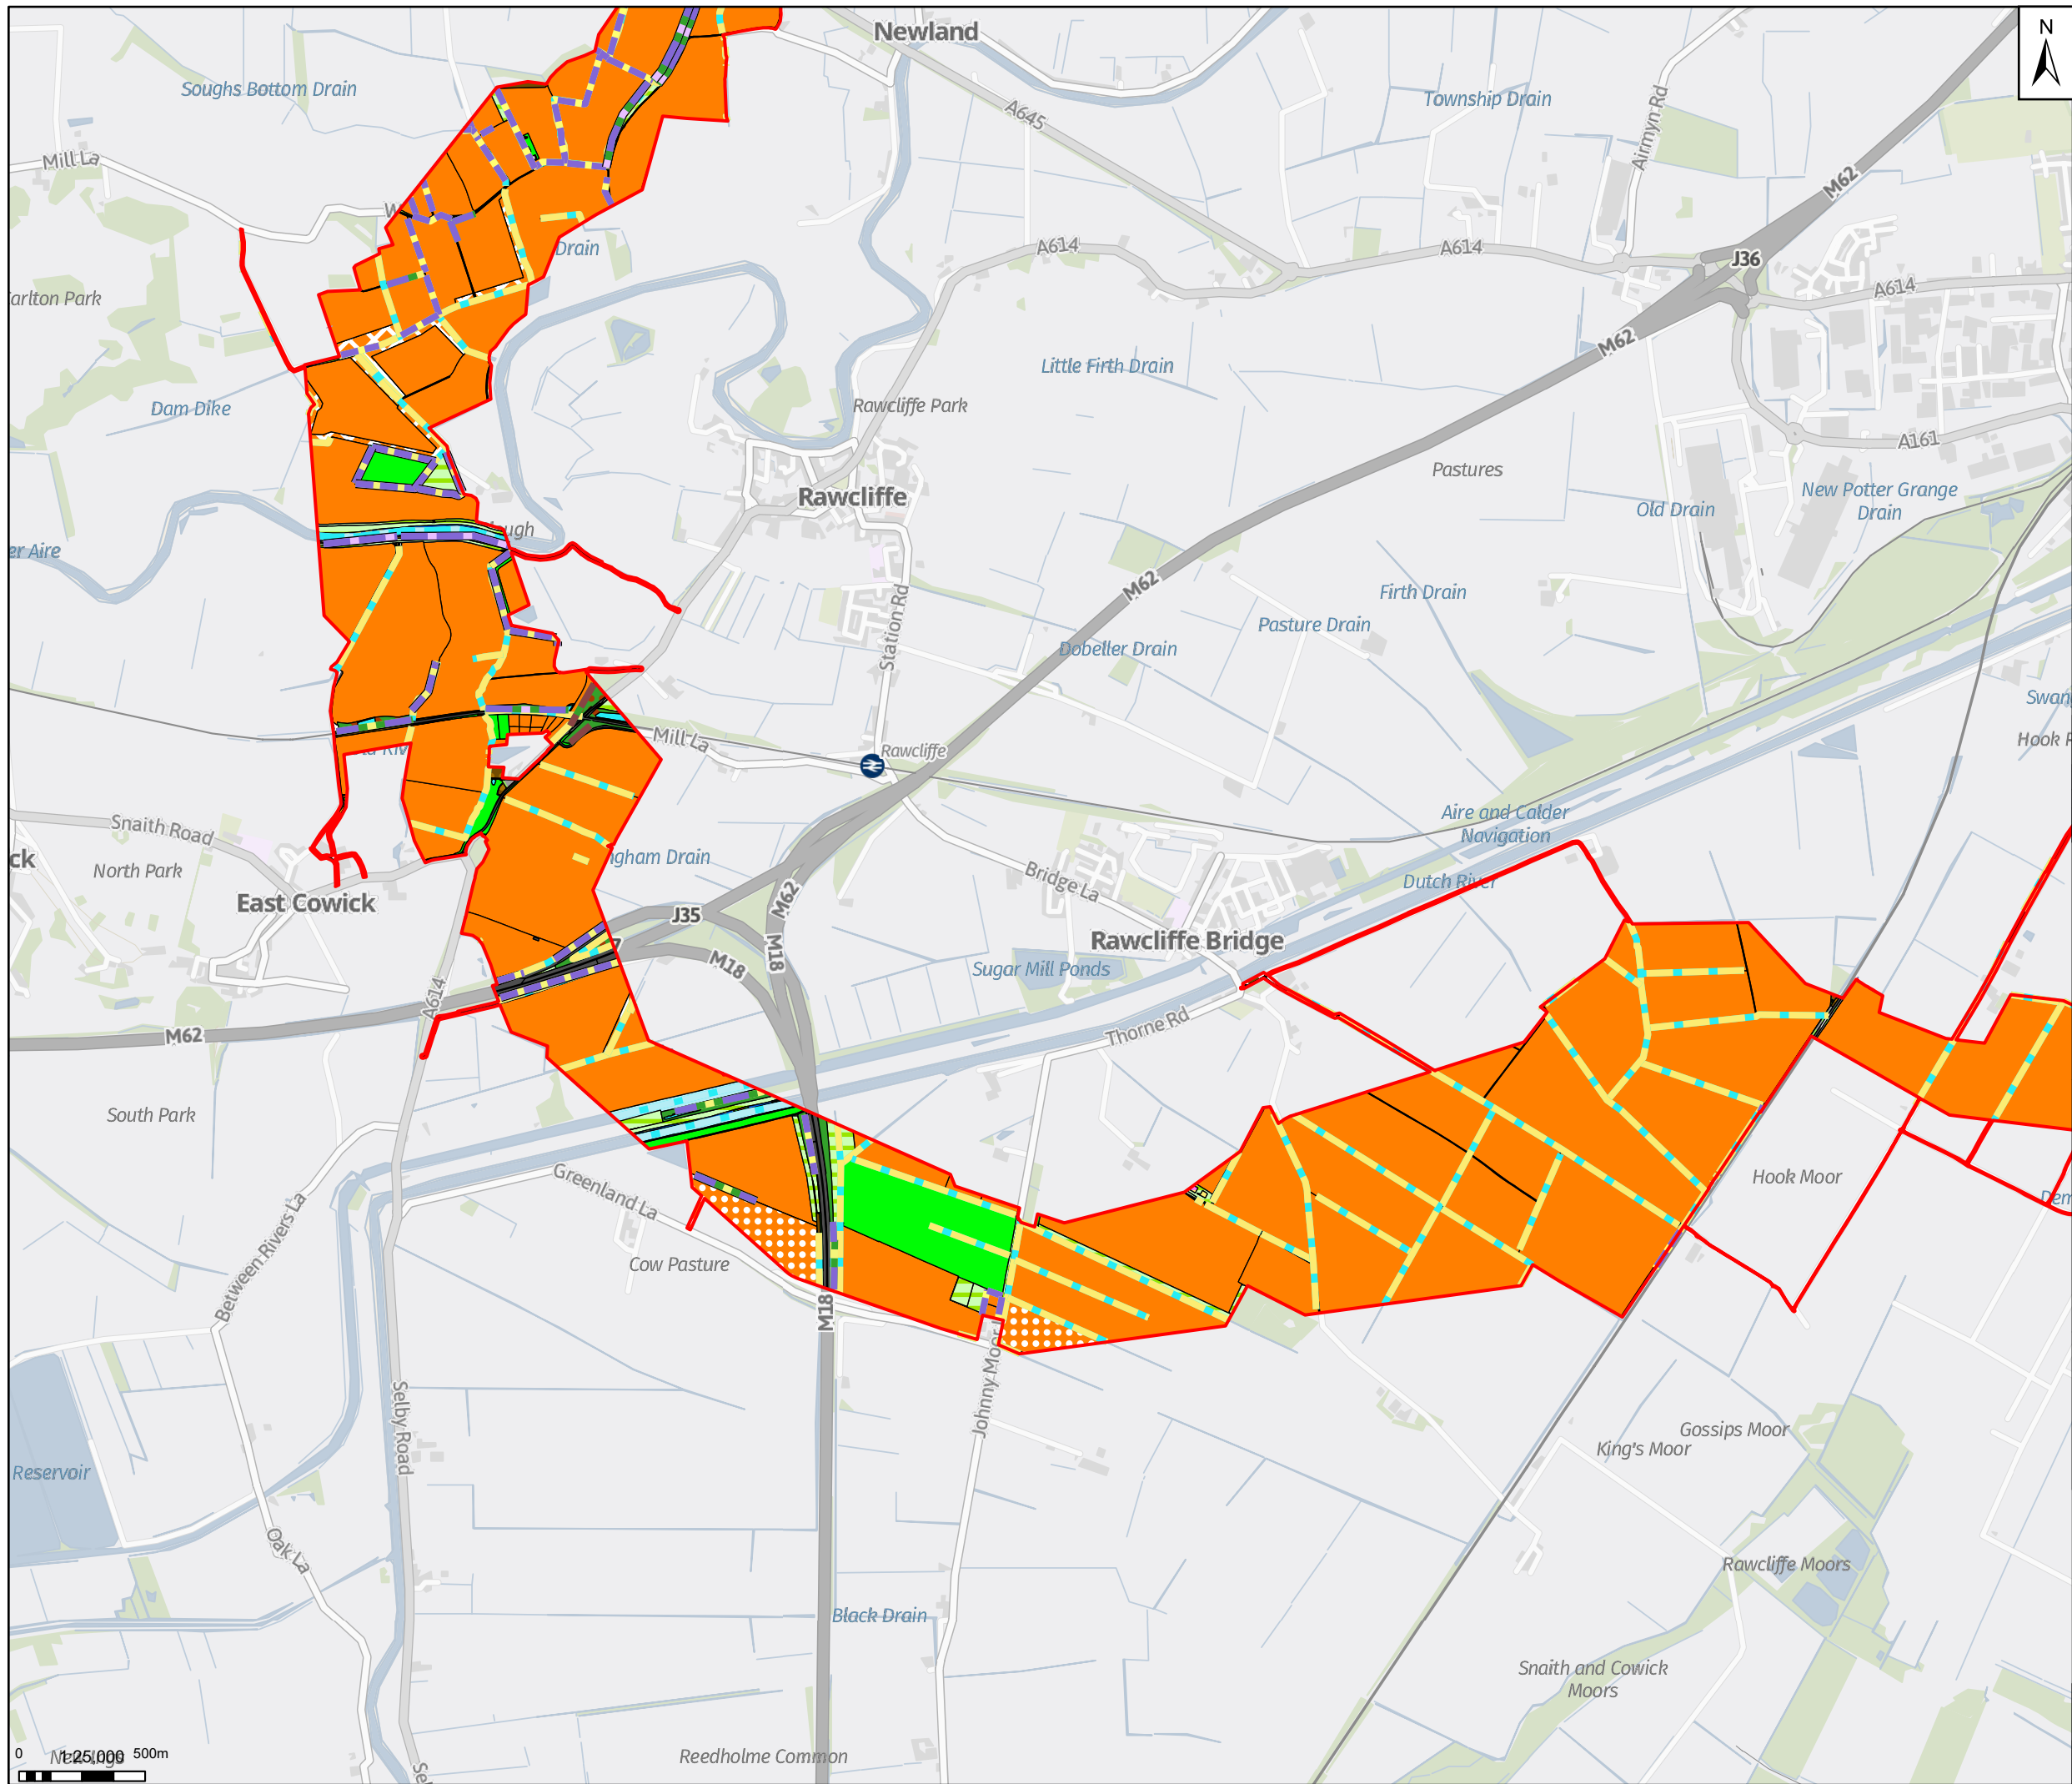

Legend


Draft Order Limits

Notes: Contains OS data © Crown Copyright and database right 2025
Contains data from OS Zoomstack

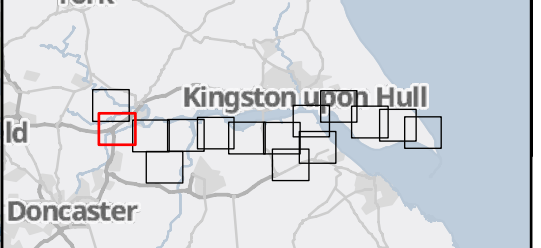

Rev	Date	Description	Drawn	Check	Approv
01	30/09/25	INITIAL ISSUE	DP	SJ	JC

Client:



PROJECT:
HUMBER CARBON CAPTURE PIPELINE

Site: Humber

Client:
Net Zero North: Sea Storage Limited
Chertsey Road
Sunbury On Thames
Middlesex
United Kingdom
TW16 7BP



Registered office:
80Fen
80 Fenchurch Street
London
EC3M 4BY

Coordinating Office:
5th Floor
401 Faraday Street
Warrington
WA3 6GA

www.arcadis.com


Title:
**Figure 7.4
UKHab Plan
Page 2 of 15**

Designed	C.M.	Date: 30 SEP 25	Signed
Drawn	D.P.	Date: 30 SEP 25	Signed
Checked	S.J.	Date: 30 SEP 25	Signed
Approved	J.C.	Date: 30 SEP 25	Signed
Scale:	1:25,000	Datum:	AOD
Original Size:	A3	Grid:	OS
Suitability Code:	S2	Project Number:	30181090

Suitability Description:
For Information


Drawing Number:
10607856-ARC-EGN-ZZ-DR-ZZ-00076-S2

Revision:
P02

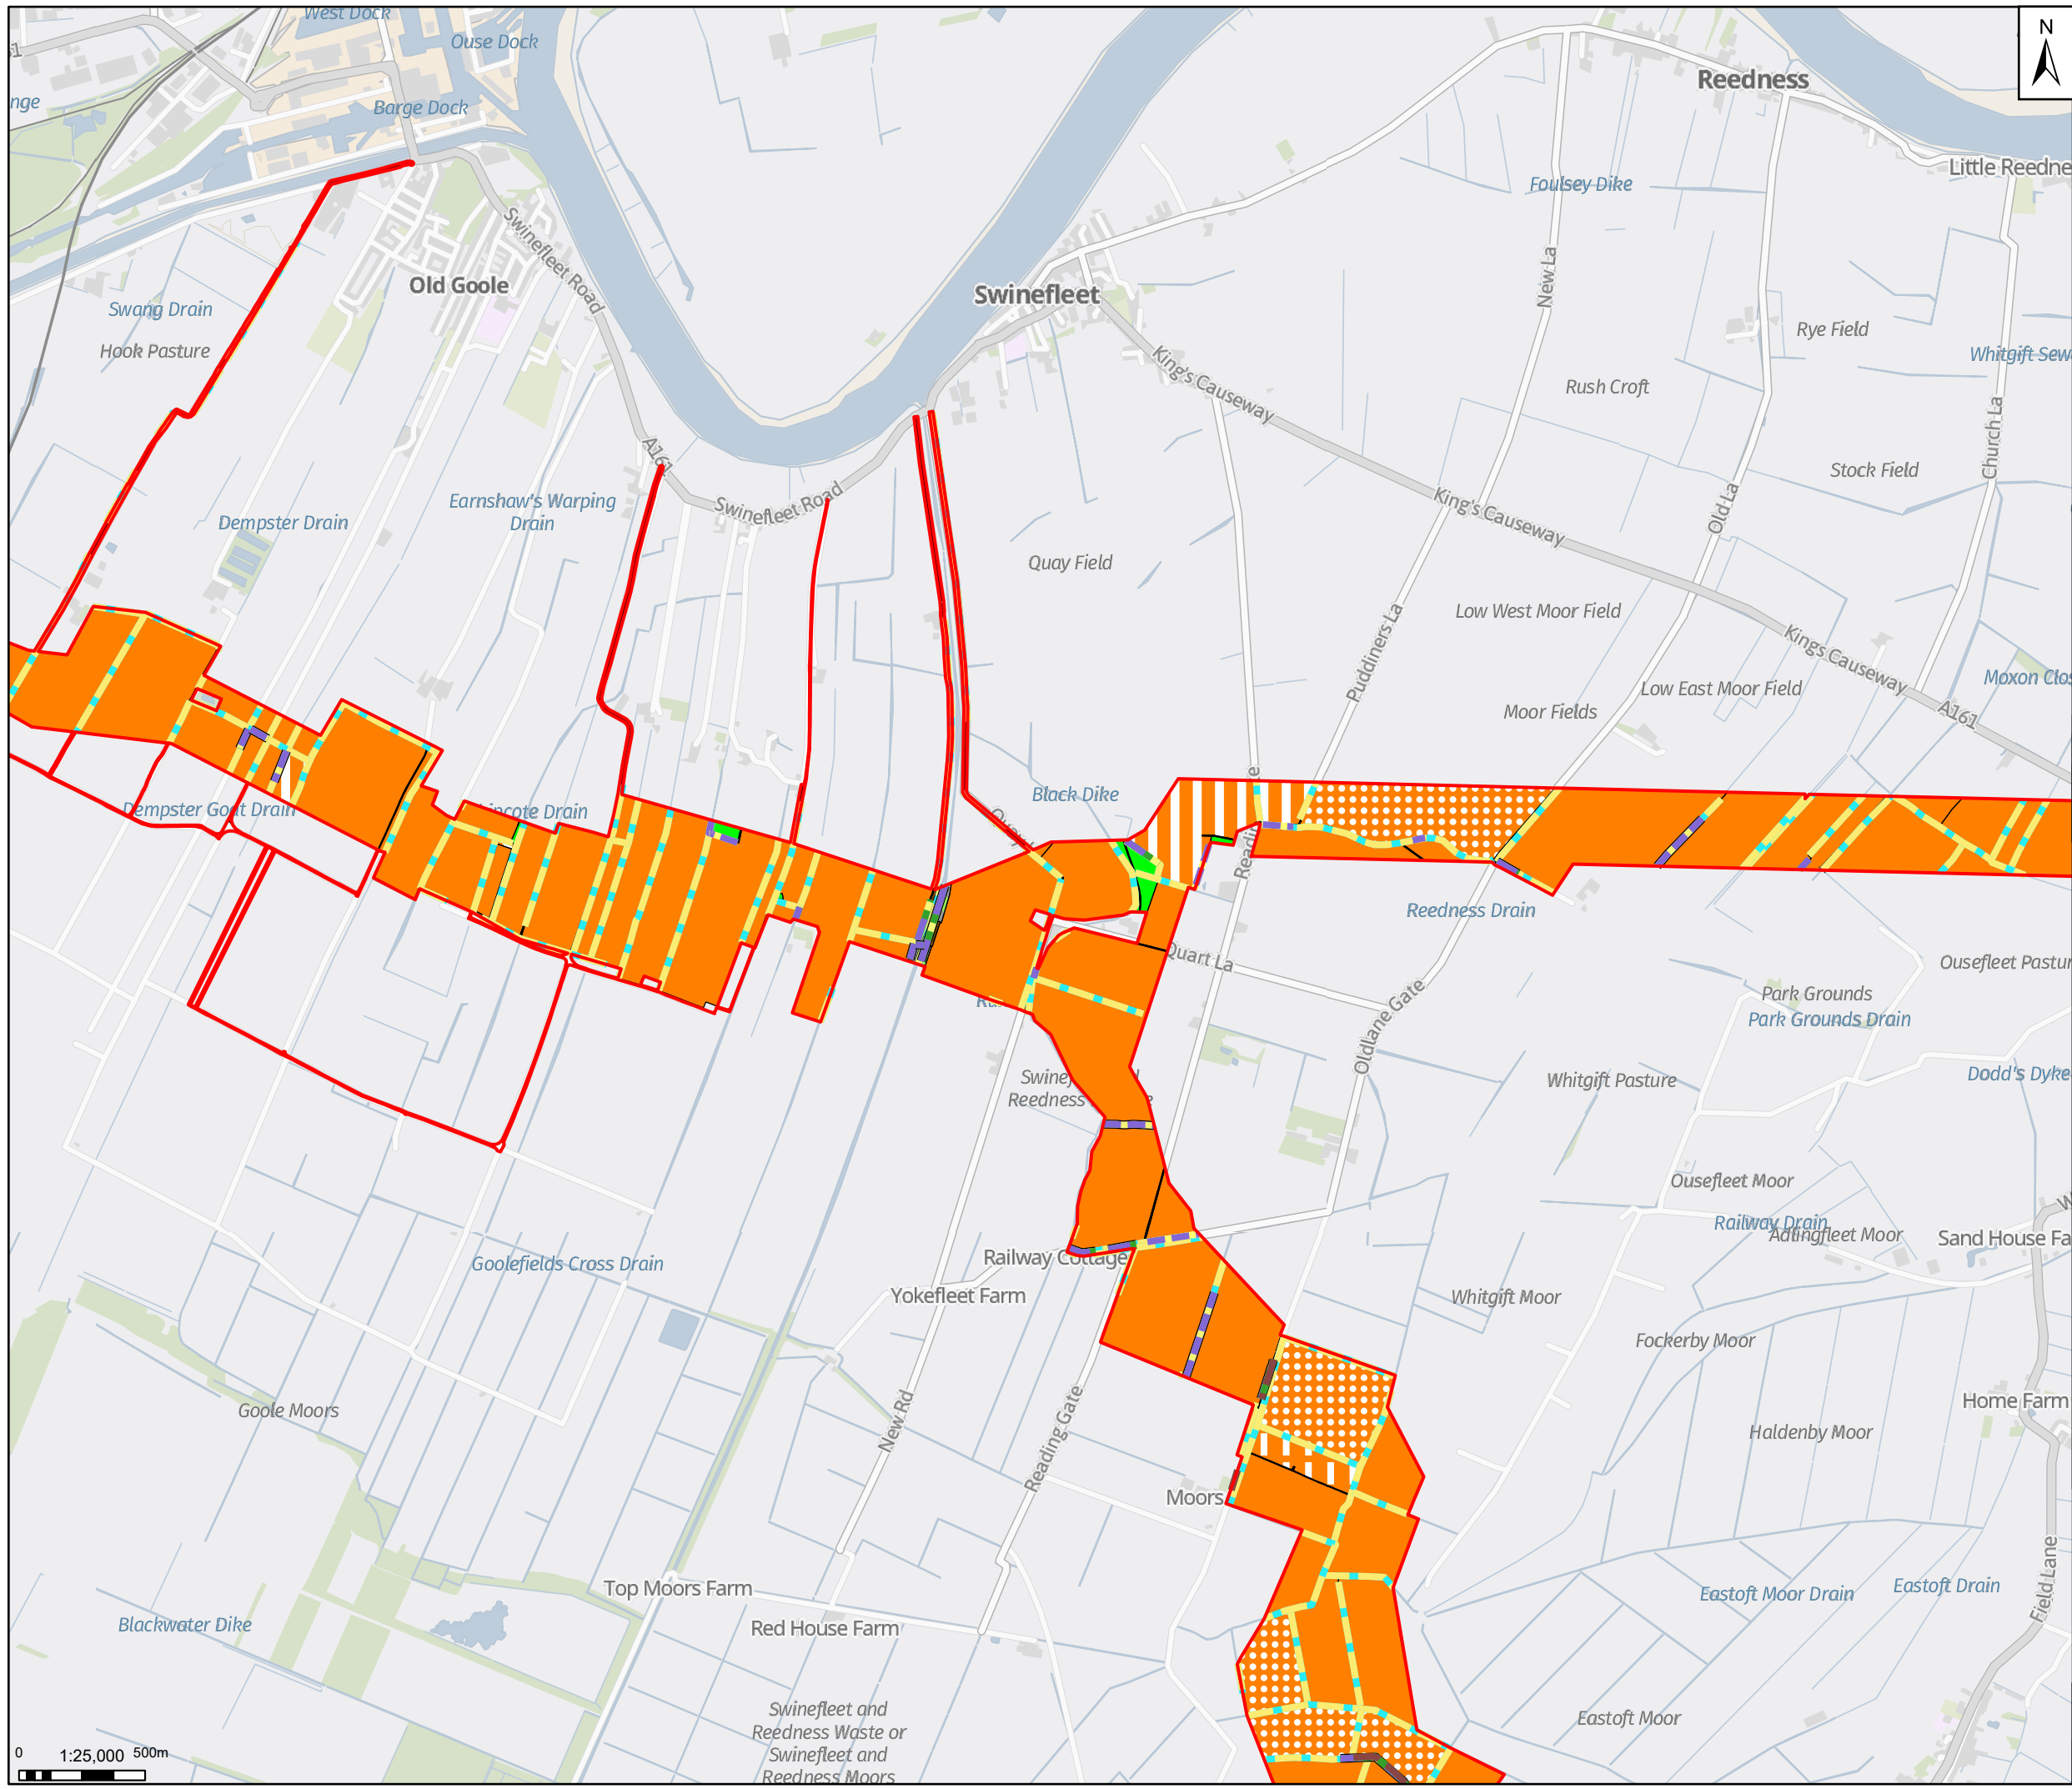


Legend
 Draft Order Limits

Notes: Contains OS data © Crown Copyright and database right 2025
 Contains data from OS Zoomstack

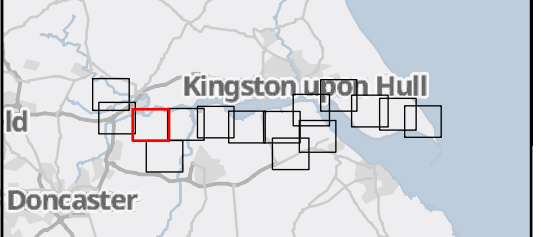

Rev	Date	Description	Drawn	Check	Approv
01	30/09/25	INITIAL ISSUE	DP	SJ	JC

Client:
 Northern Endurance Partnership

PROJECT:
HUMBER CARBON CAPTURE PIPELINE

Site: Humber
 Client: Net Zero North Sea Storage Limited
 Chertsey Road
 Sunbury On Thames
 Middlesex
 United Kingdom
 TW16 7BP

 **ARCADIS**

Registered office:
 80 Fen
 80 Fenchurch Street
 London
 EC3M 4BY

Coordinating Office:
 5th Floor
 401 Faraday Street
 Warrington
 WA3 6GA

www.arcadis.com

Title:
**Figure 7.4
 UKHab Plan
 Page 3 of 15**


Designed	C.M.	Date	30 SEP 25	Signed
Drawn	D.P.	Date	30 SEP 25	Signed
Checked	S.J.	Date	30 SEP 25	Signed
Approved	J.C.	Date	30 SEP 25	Signed
Scale:	1:25,000	Datum:	AOD	
Original Size:	A3	Grid:	OS	
Suitability Code:	S2	Project Number:	30181090	

Suitability Description:
For Information

Drawing Number:
 10607856-ARC-EGN-ZZ-DR-ZZ-00076-S2


Revision:
P02

0 1:25,000 500m

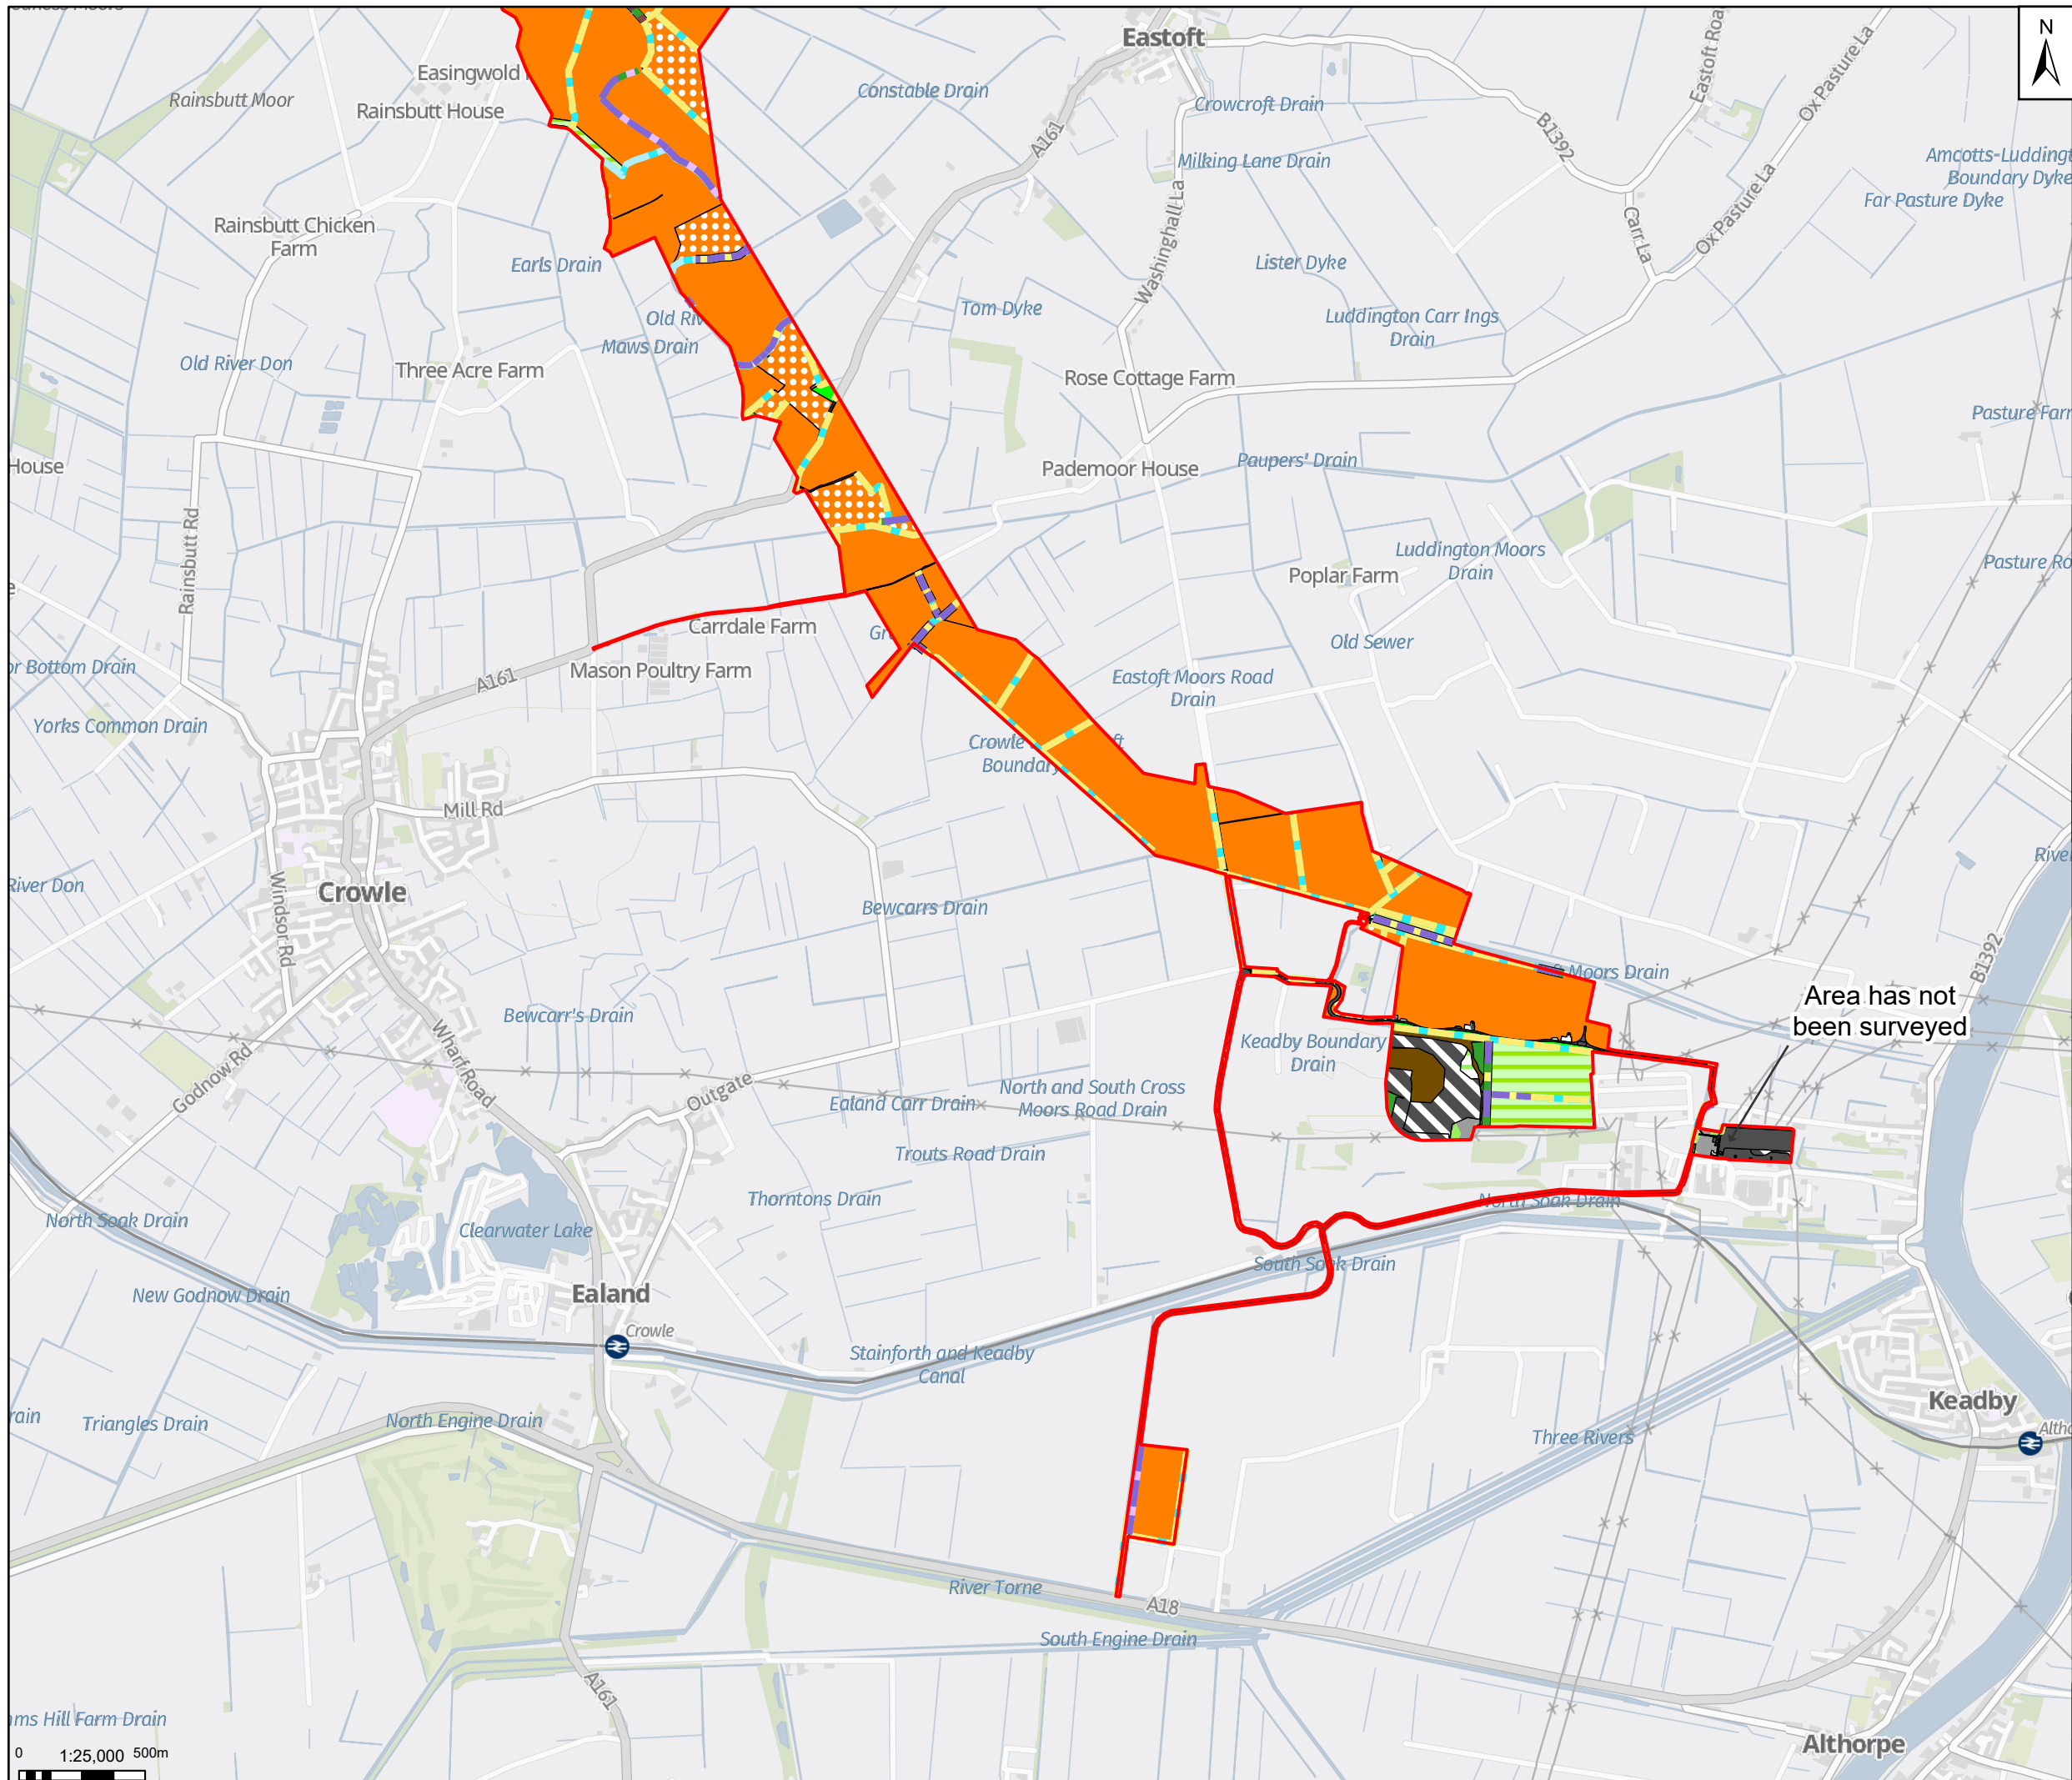

Legend
 Draft Order Limits

Notes: Contains OS data © Crown Copyright and database right 2025
 Contains data from OS Zoomstack

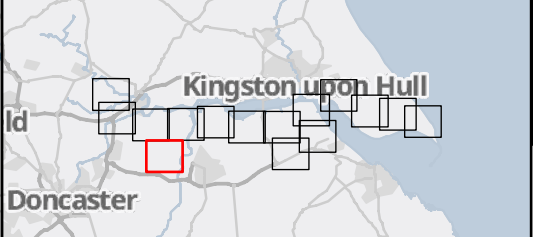

Rev	Date	Description	Drawn	Check	Approv
01	30/09/25	INITIAL ISSUE	DP	SJ	JC

Client: Northern Endurance Partnership
 PROJECT: HUMBER CARBON CAPTURE PIPELINE
 Site: Humber
 Client: Net Zero North Sea Storage Limited
 Chertsey Road
 Sunbury On Thames
 Middlesex
 United Kingdom
 TW16 7BP


Registered office: 80Fen, 80 Fenchurch Street, London EC3M 4BY
 Coordinating Office: 5th Floor, 401 Faraday Street, Warrington WA3 6GA
www.arcadis.com


Title: Figure 7.4 UKHab Plan Page 4 of 15

Designed	C.M.	Date: 30 SEP 25	Signed
Drawn	D.P.	Date: 30 SEP 25	Signed
Checked	S.J.	Date: 30 SEP 25	Signed
Approved	J.C.	Date: 30 SEP 25	Signed
Scale:	1:25,000	Datum:	AOD
Original Size:	A3	Grid:	OS
Suitability Code:	S2	Project Number:	30181090

Suitability Description: For Information


Drawing Number: 10607856-ARC-EGN-ZZ-DR-ZZ-00076-S2
 Revision: P02

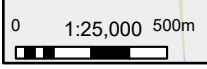

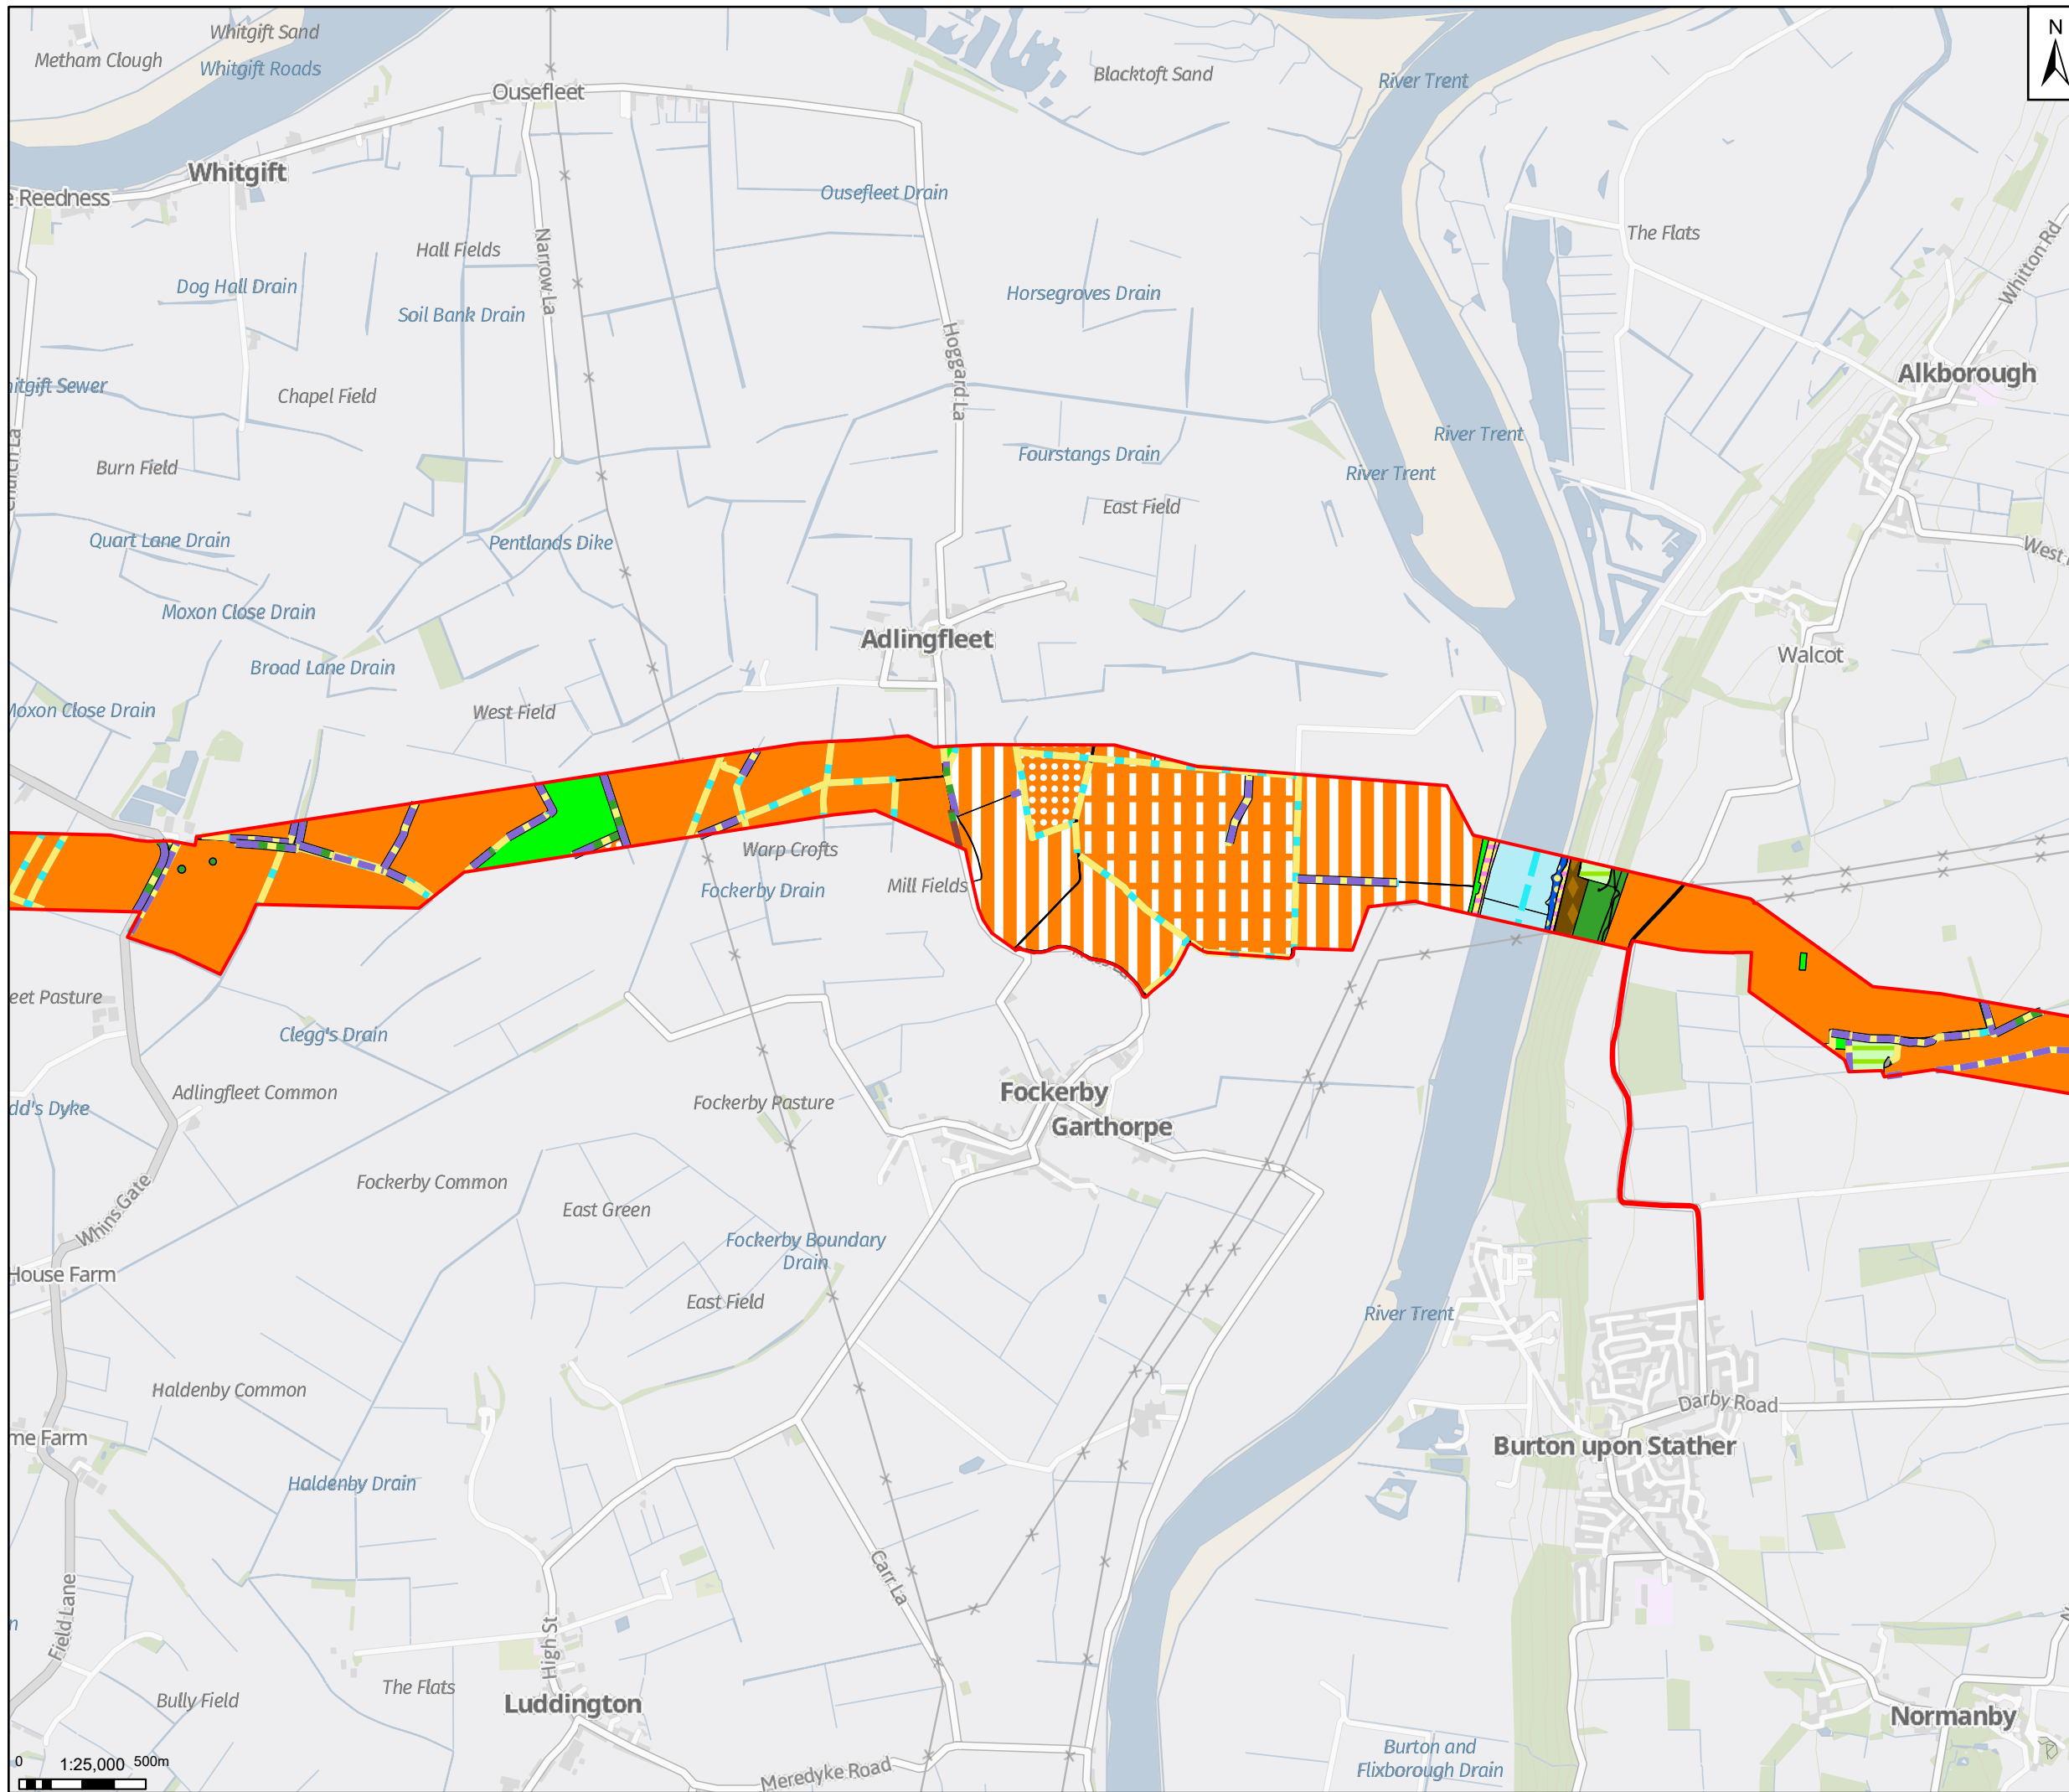

Legend
 Draft Order Limits

Notes: Contains OS data © Crown Copyright and database right 2025
 Contains data from OS Zoomstack

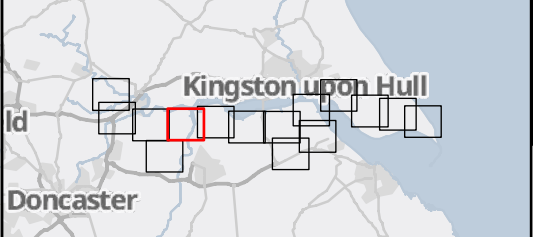

Rev	Date	Description	Drawn	Check	Approv
01	30/09/25	INITIAL ISSUE	DP	SJ	JC

Client: **Northern Endurance Partnership**

PROJECT: **HUMBER CARBON CAPTURE PIPELINE**

Site: **Humber**

Client: **Net Zero North Sea Storage Limited**
 Chertsey Road
 Sunbury On Thames
 Middlesex
 United Kingdom
 TW16 7BP

ARCADIS

Registered office: **80 Fen, 80 Fenchurch Street, London EC3M 4BY**
 www.arcadis.com


Coordinating Office: **5th Floor, 401 Faraday Street, Warrington WA3 6GA**

Title: **Figure 7.4 UKHab Plan Page 5 of 15**

Designed	C.M.	Date: 30 SEP 25	Signed
Drawn	D.P.	Date: 30 SEP 25	Signed
Checked	S.J.	Date: 30 SEP 25	Signed
Approved	J.C.	Date: 30 SEP 25	Signed
Scale:	1:25,000	Datum:	AOD
Original Size:	A3	Grid:	OS
Suitability Code:	S2	Project Number:	30181090


Suitability Description: **For Information**

Drawing Number: **10607856-ARC-EGN-ZZ-DR-ZZ-00076-S2** Revision: **P02**

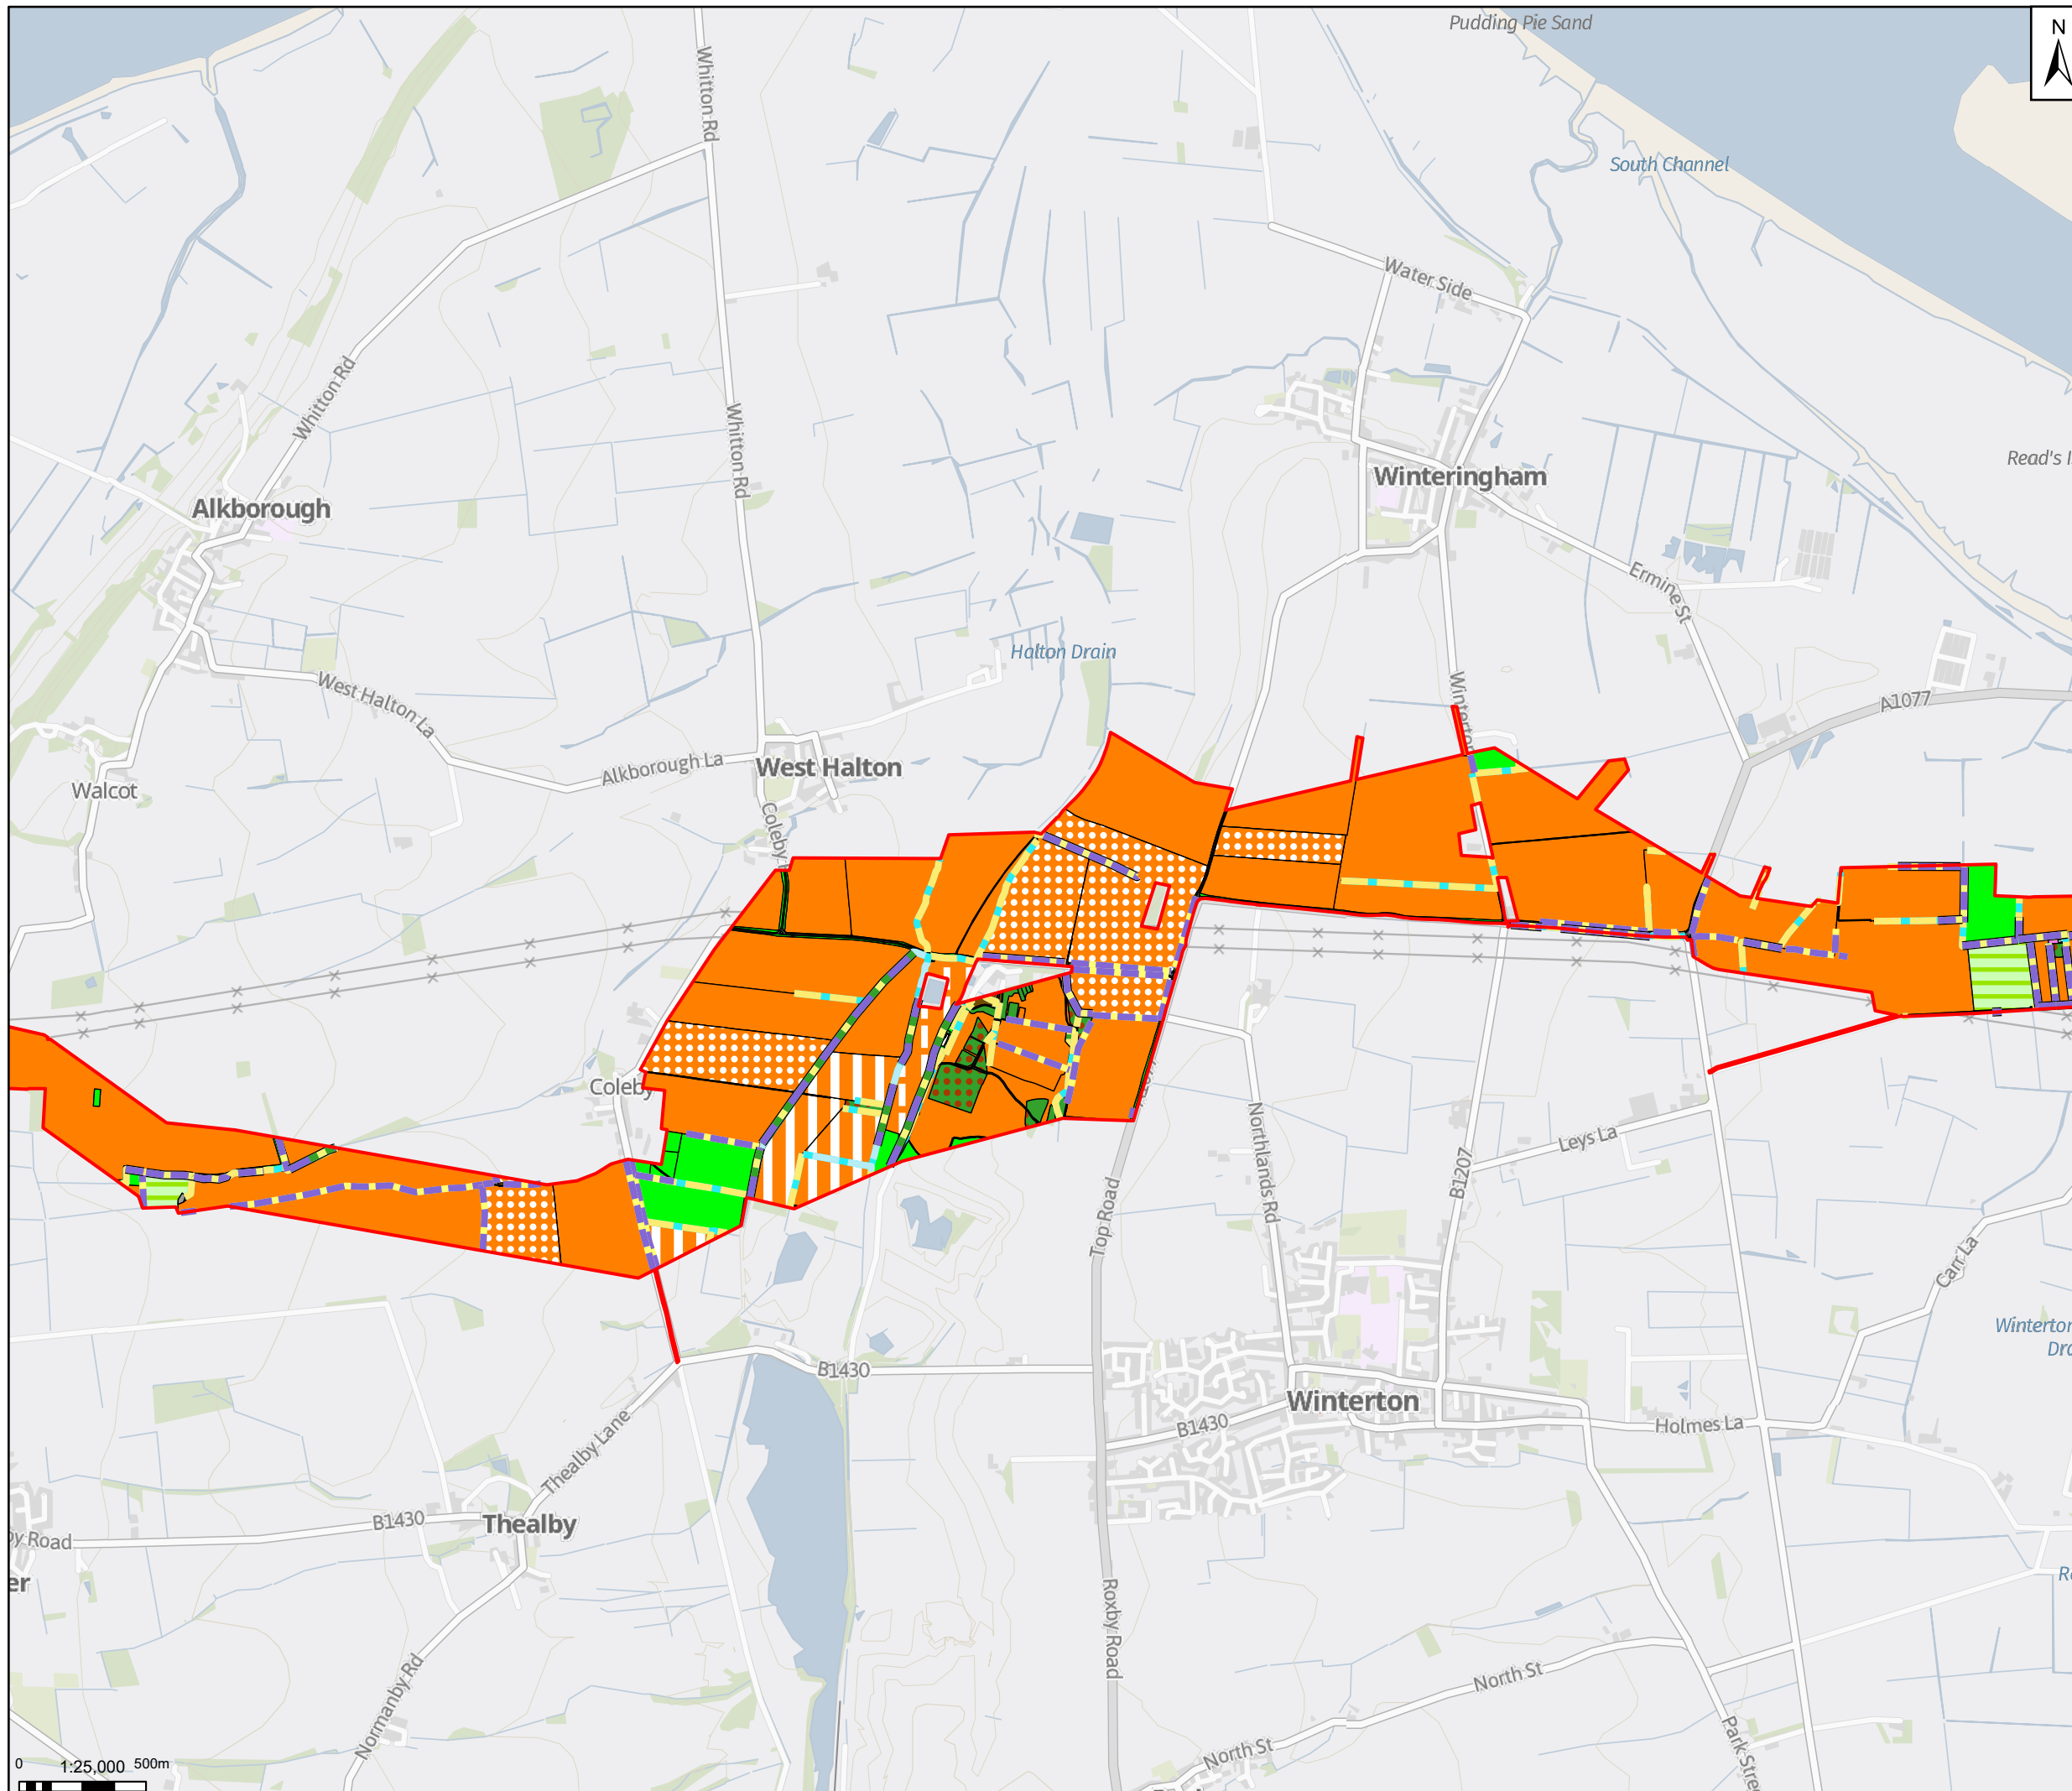


Legend
 Draft Order Limits

Notes: Contains OS data © Crown Copyright and database right 2025
 Contains data from OS Zoomstack

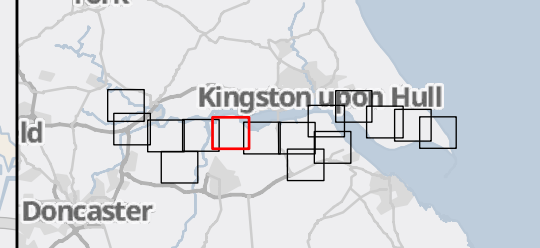

Rev	Date	Description	Drawn	Check	Approv
01	30/09/25	INITIAL ISSUE	DP	SJ	JC

Client:
 Northern Endurance Partnership

PROJECT:
HUMBER CARBON CAPTURE PIPELINE

Site: Humber

Client:
 Net Zero North Sea Storage Limited
 Chertsey Road
 Sunbury On Thames
 Middlesex
 United Kingdom
 TW16 7BP

 **ARCADIS**

Registered office:
 80Fen
 80 Fenchurch Street
 London
 EC3M 4BY

Coordinating Office:
 5th Floor
 401 Faraday Street
 Warrington
 WA3 6GA

www.arcadis.com

Title:
**Figure 7.4
 UKHab Plan
 Page 6 of 15**


Designed	C.M.	Date: 30 SEP 25	Signed
Drawn	D.P.	Date: 30 SEP 25	Signed
Checked	S.J.	Date: 30 SEP 25	Signed
Approved	J.C.	Date: 30 SEP 25	Signed
Scale:	1:25,000	Datum:	AOD
Original Size:	A3	Grid:	OS
Suitability Code:	S2	Project Number:	30181090

Suitability Description:
For Information

Drawing Number:
 10607856-ARC-EGN-ZZ-DR-ZZ-00076-S2


Revision:
P02



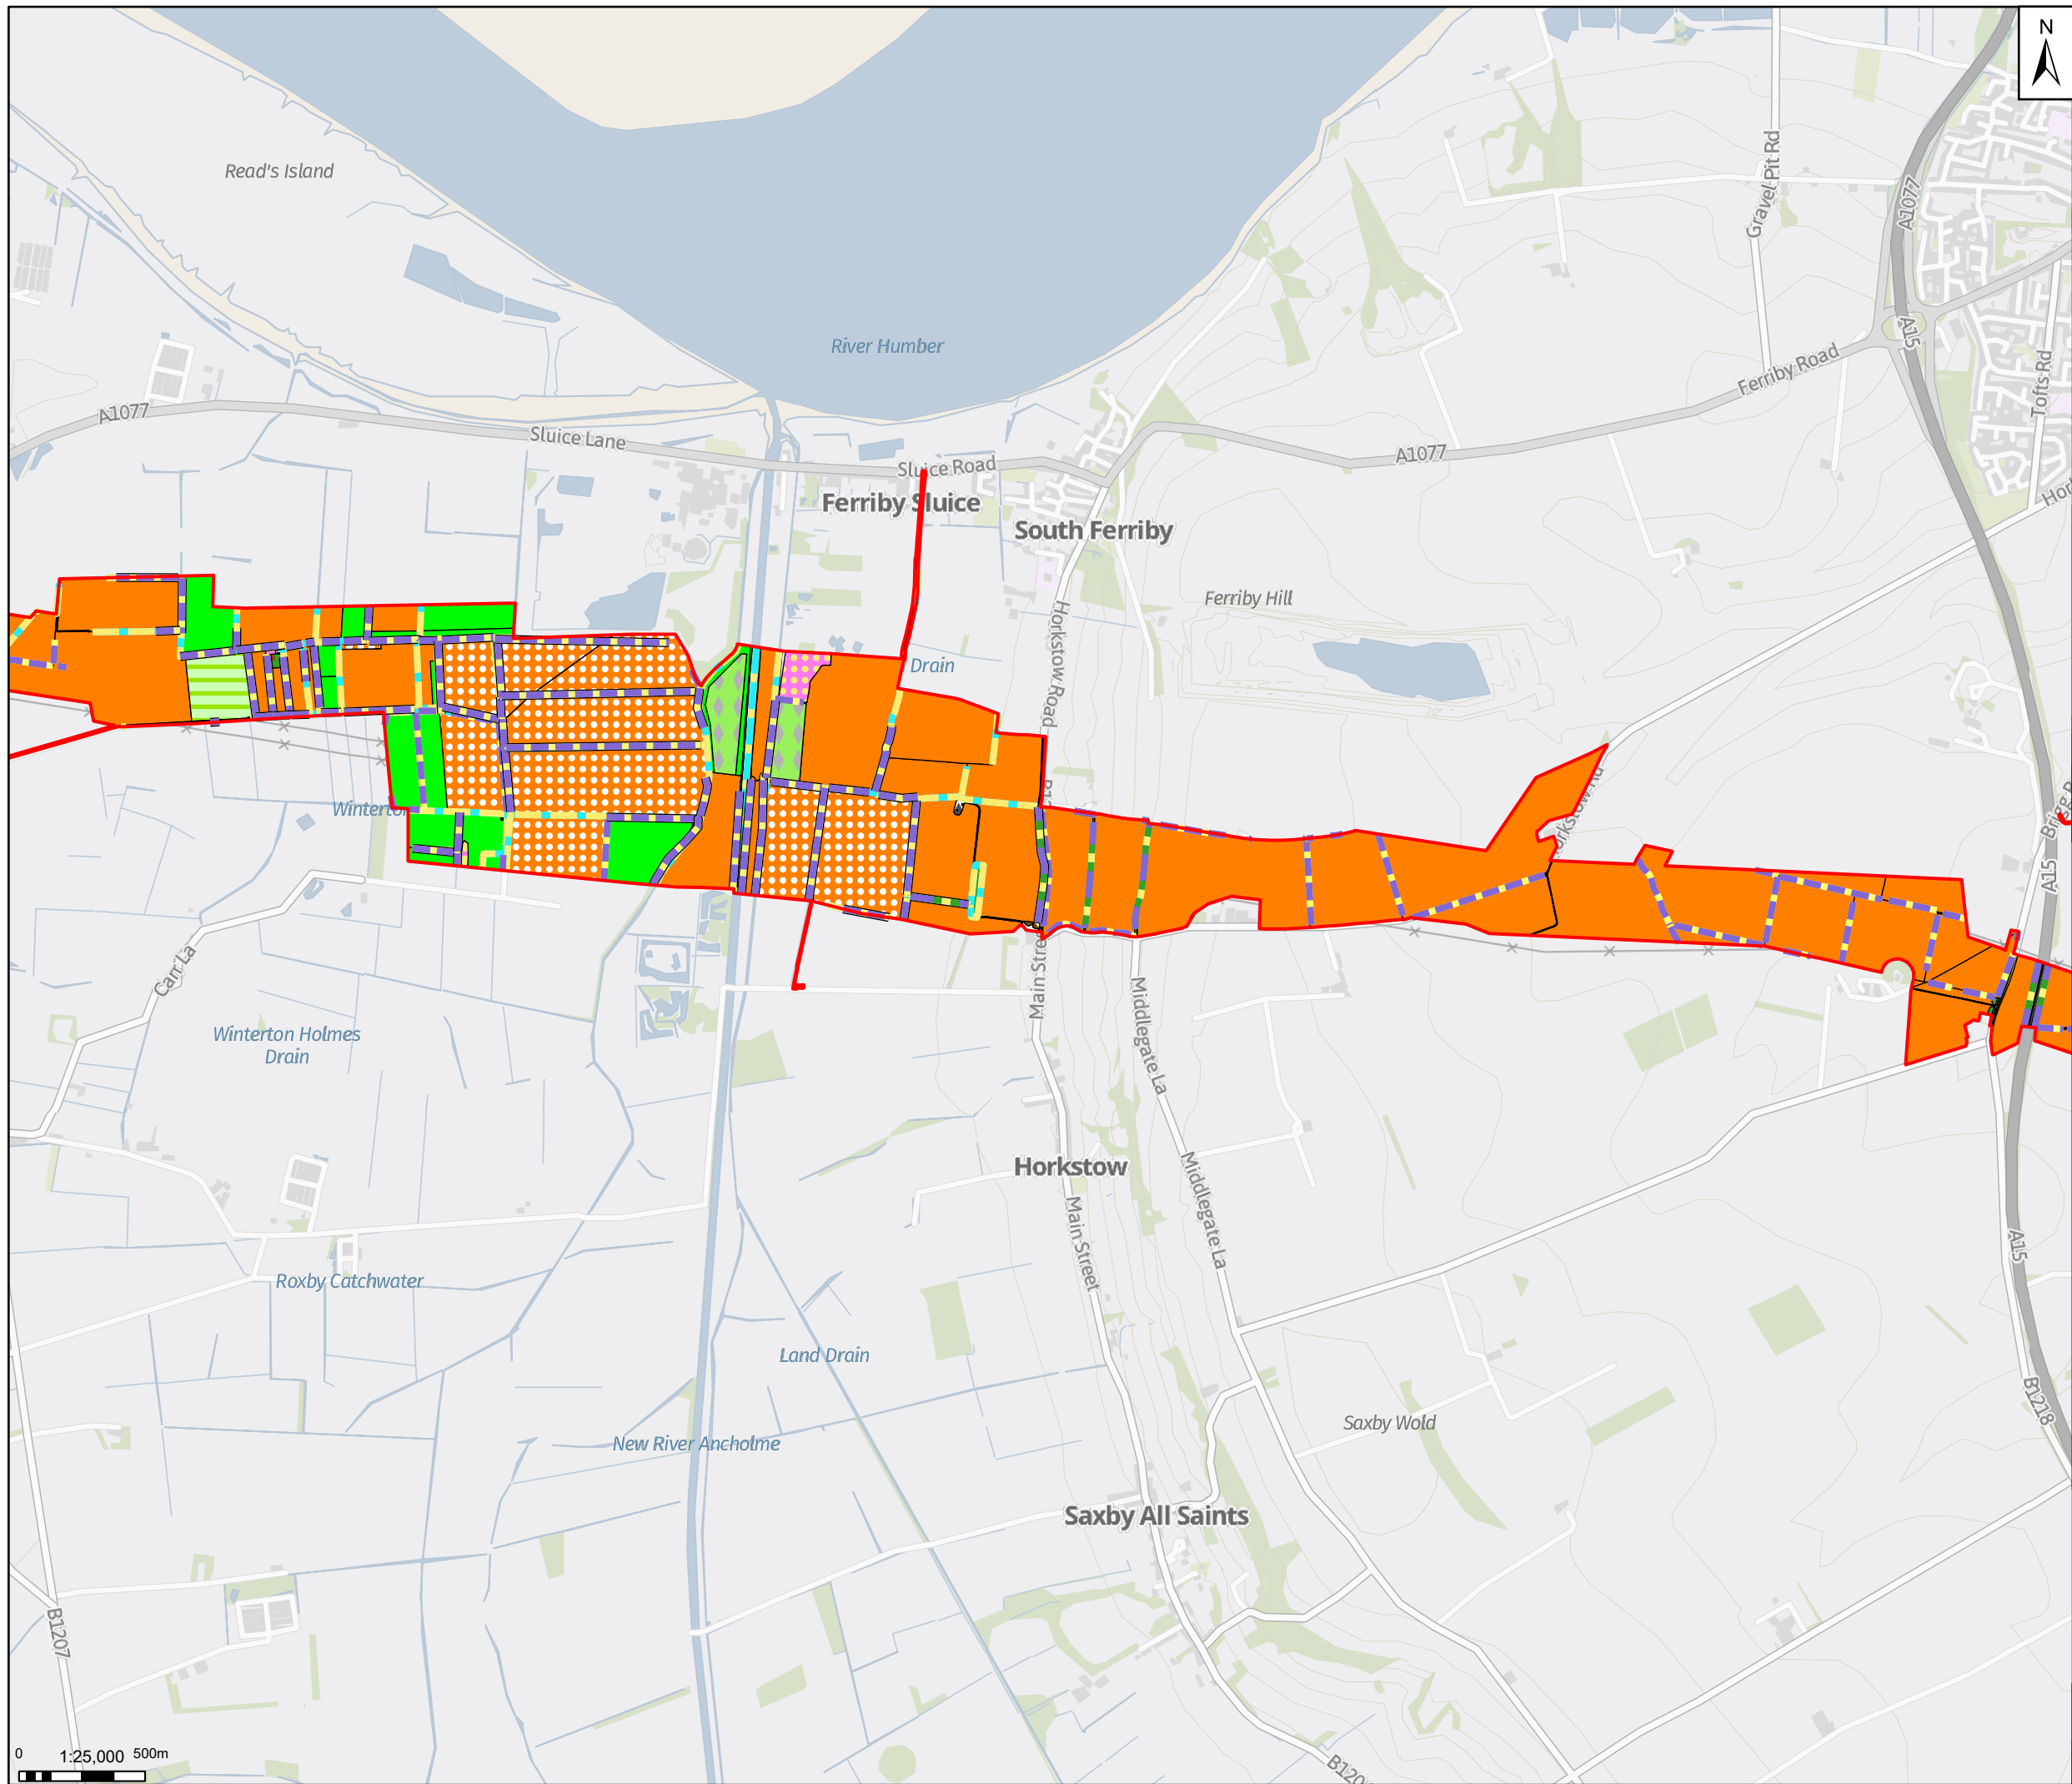


Legend
 Draft Order Limits

Notes: Contains OS data © Crown Copyright and database right 2025
 Contains data from OS Zoomstack

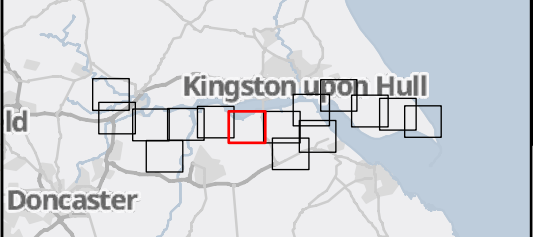

Rev	Date	Description	Drawn	Check	Approv
01	30/09/25	INITIAL ISSUE	DP	SJ	JC

Client:
 Northern Endurance Partnership

PROJECT:
HUMBER CARBON CAPTURE PIPELINE

Site: Humber

Client:
 Net Zero North: Sea Storage Limited
 Chertsey Road
 Sunbury On Thames
 Middlesex
 United Kingdom
 TW16 7BP

 **ARCADIS**

Registered office:
 80Fen
 80 Fenchurch Street
 London
 EC3M 4BY

Coordinating Office:
 5th Floor
 401 Faraday Street
 Warrington
 WA3 6GA

www.arcadis.com


Title:
**Figure 7.4
 UKHab Plan
 Page 7 of 15**


Designed	C.M.	Date: 30 SEP 25	Signed
Drawn	D.P.	Date: 30 SEP 25	Signed
Checked	S.J.	Date: 30 SEP 25	Signed
Approved	J.C.	Date: 30 SEP 25	Signed
Scale:	1:25,000	Datum:	AOD
Original Size:	A3	Grid:	OS
Suitability Code:	S2	Project Number:	30181090

Suitability Description:
For Information

Drawing Number:
 10607856-ARC-EGN-ZZ-DR-ZZ-00076-S2


Revision:
P02

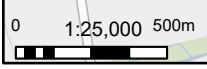

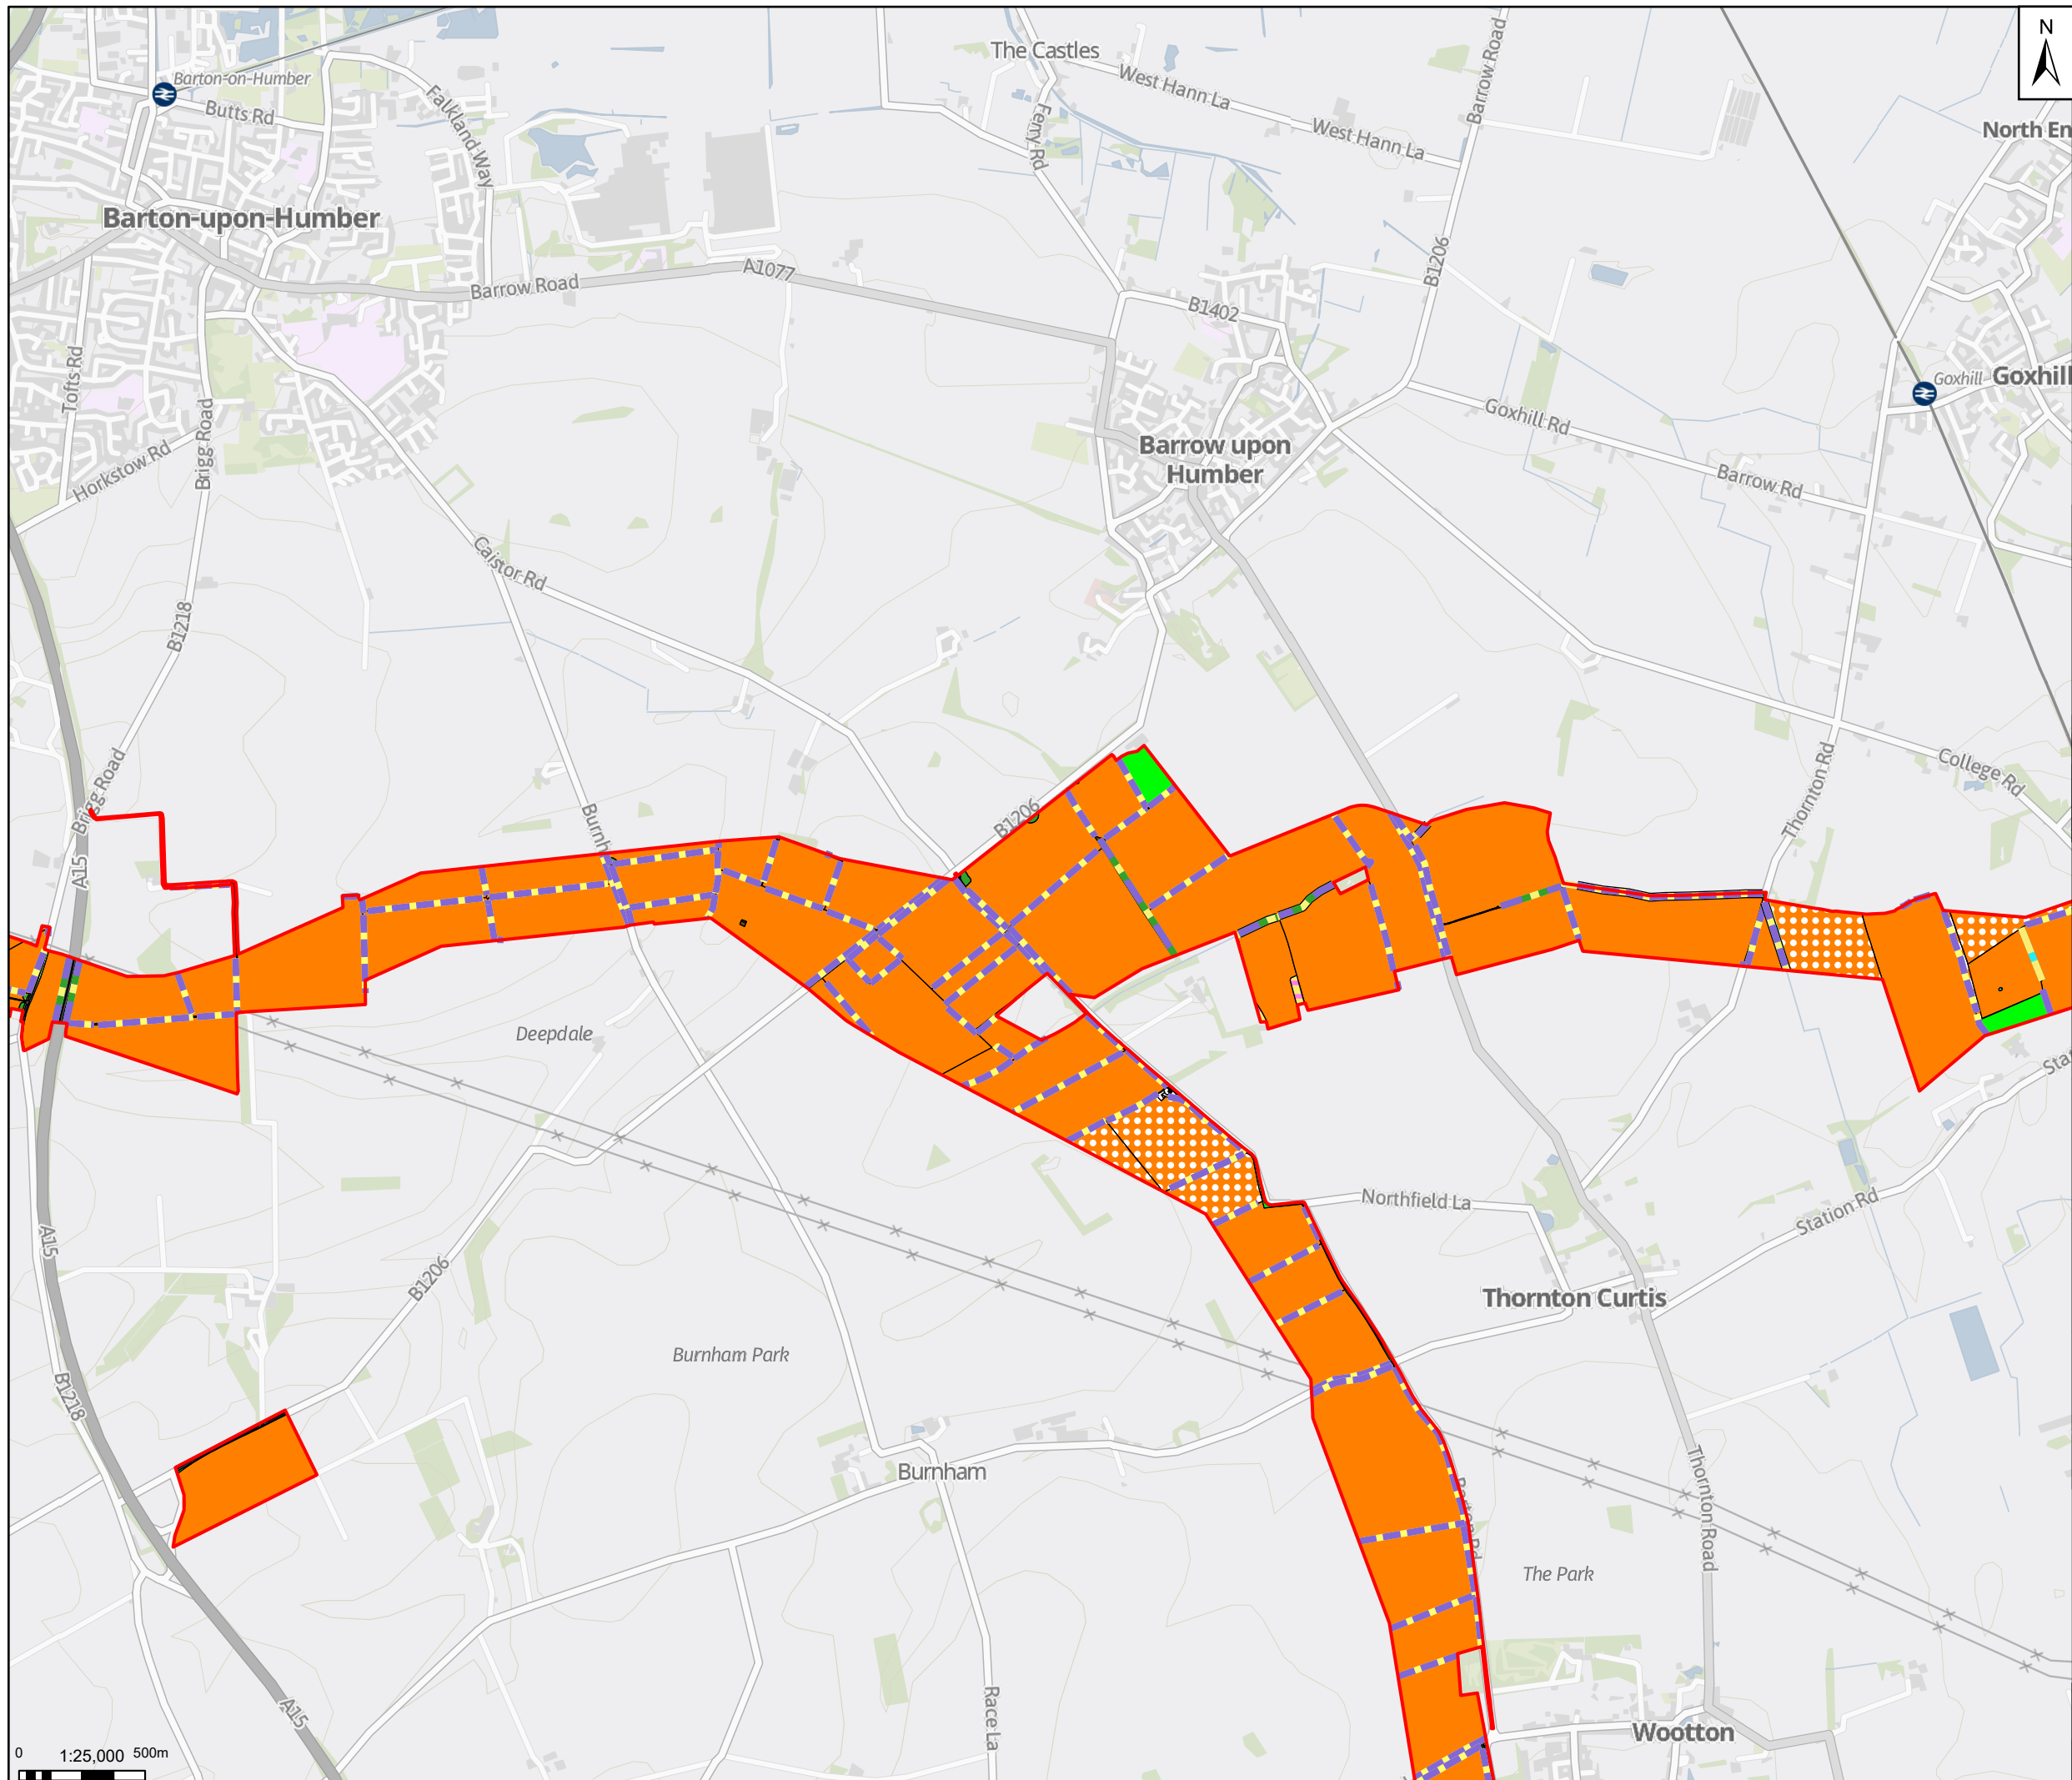

Legend
 Draft Order Limits

Notes: Contains OS data © Crown Copyright and database right 2025
 Contains data from OS Zoomstack

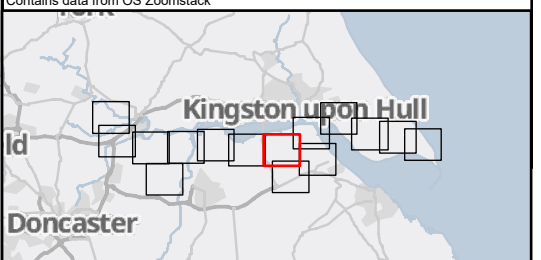

Rev	Date	Description	Drawn	Check	Approv
01	30/09/25	INITIAL ISSUE	DP	SJ	JC

Client:

PROJECT:
HUMBER CARBON CAPTURE PIPELINE

Site: Humber

Client:
 Net Zero North Sea Storage Limited
 Chertsey Road
 Sunbury On Thames
 Middlesex
 United Kingdom
 TW16 7BP

ARCADIS

Registered office:
 80Fen
 80 Fenchurch Street
 London
 EC3M 4BY

Coordinating Office:
 5th Floor
 401 Faraday Street
 Warrington
 WA3 6GA

www.arcadis.com


Title:
**Figure 7.4
 UKHab Plan
 Page 8 of 15**


Designed	C.M.	Date: 30 SEP 25	Signed
Drawn	D.P.	Date: 30 SEP 25	Signed
Checked	S.J.	Date: 30 SEP 25	Signed
Approved	J.C.	Date: 30 SEP 25	Signed
Scale:	1:25,000	Datum:	AOD
Original Size:	A3	Grid:	OS
Suitability Code:	S2	Project Number:	30181090

Suitability Description:
For Information

Drawing Number:
 10607856-ARC-EGN-ZZ-DR-ZZ-00076-S2


Revision:
P02

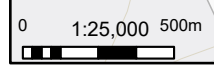

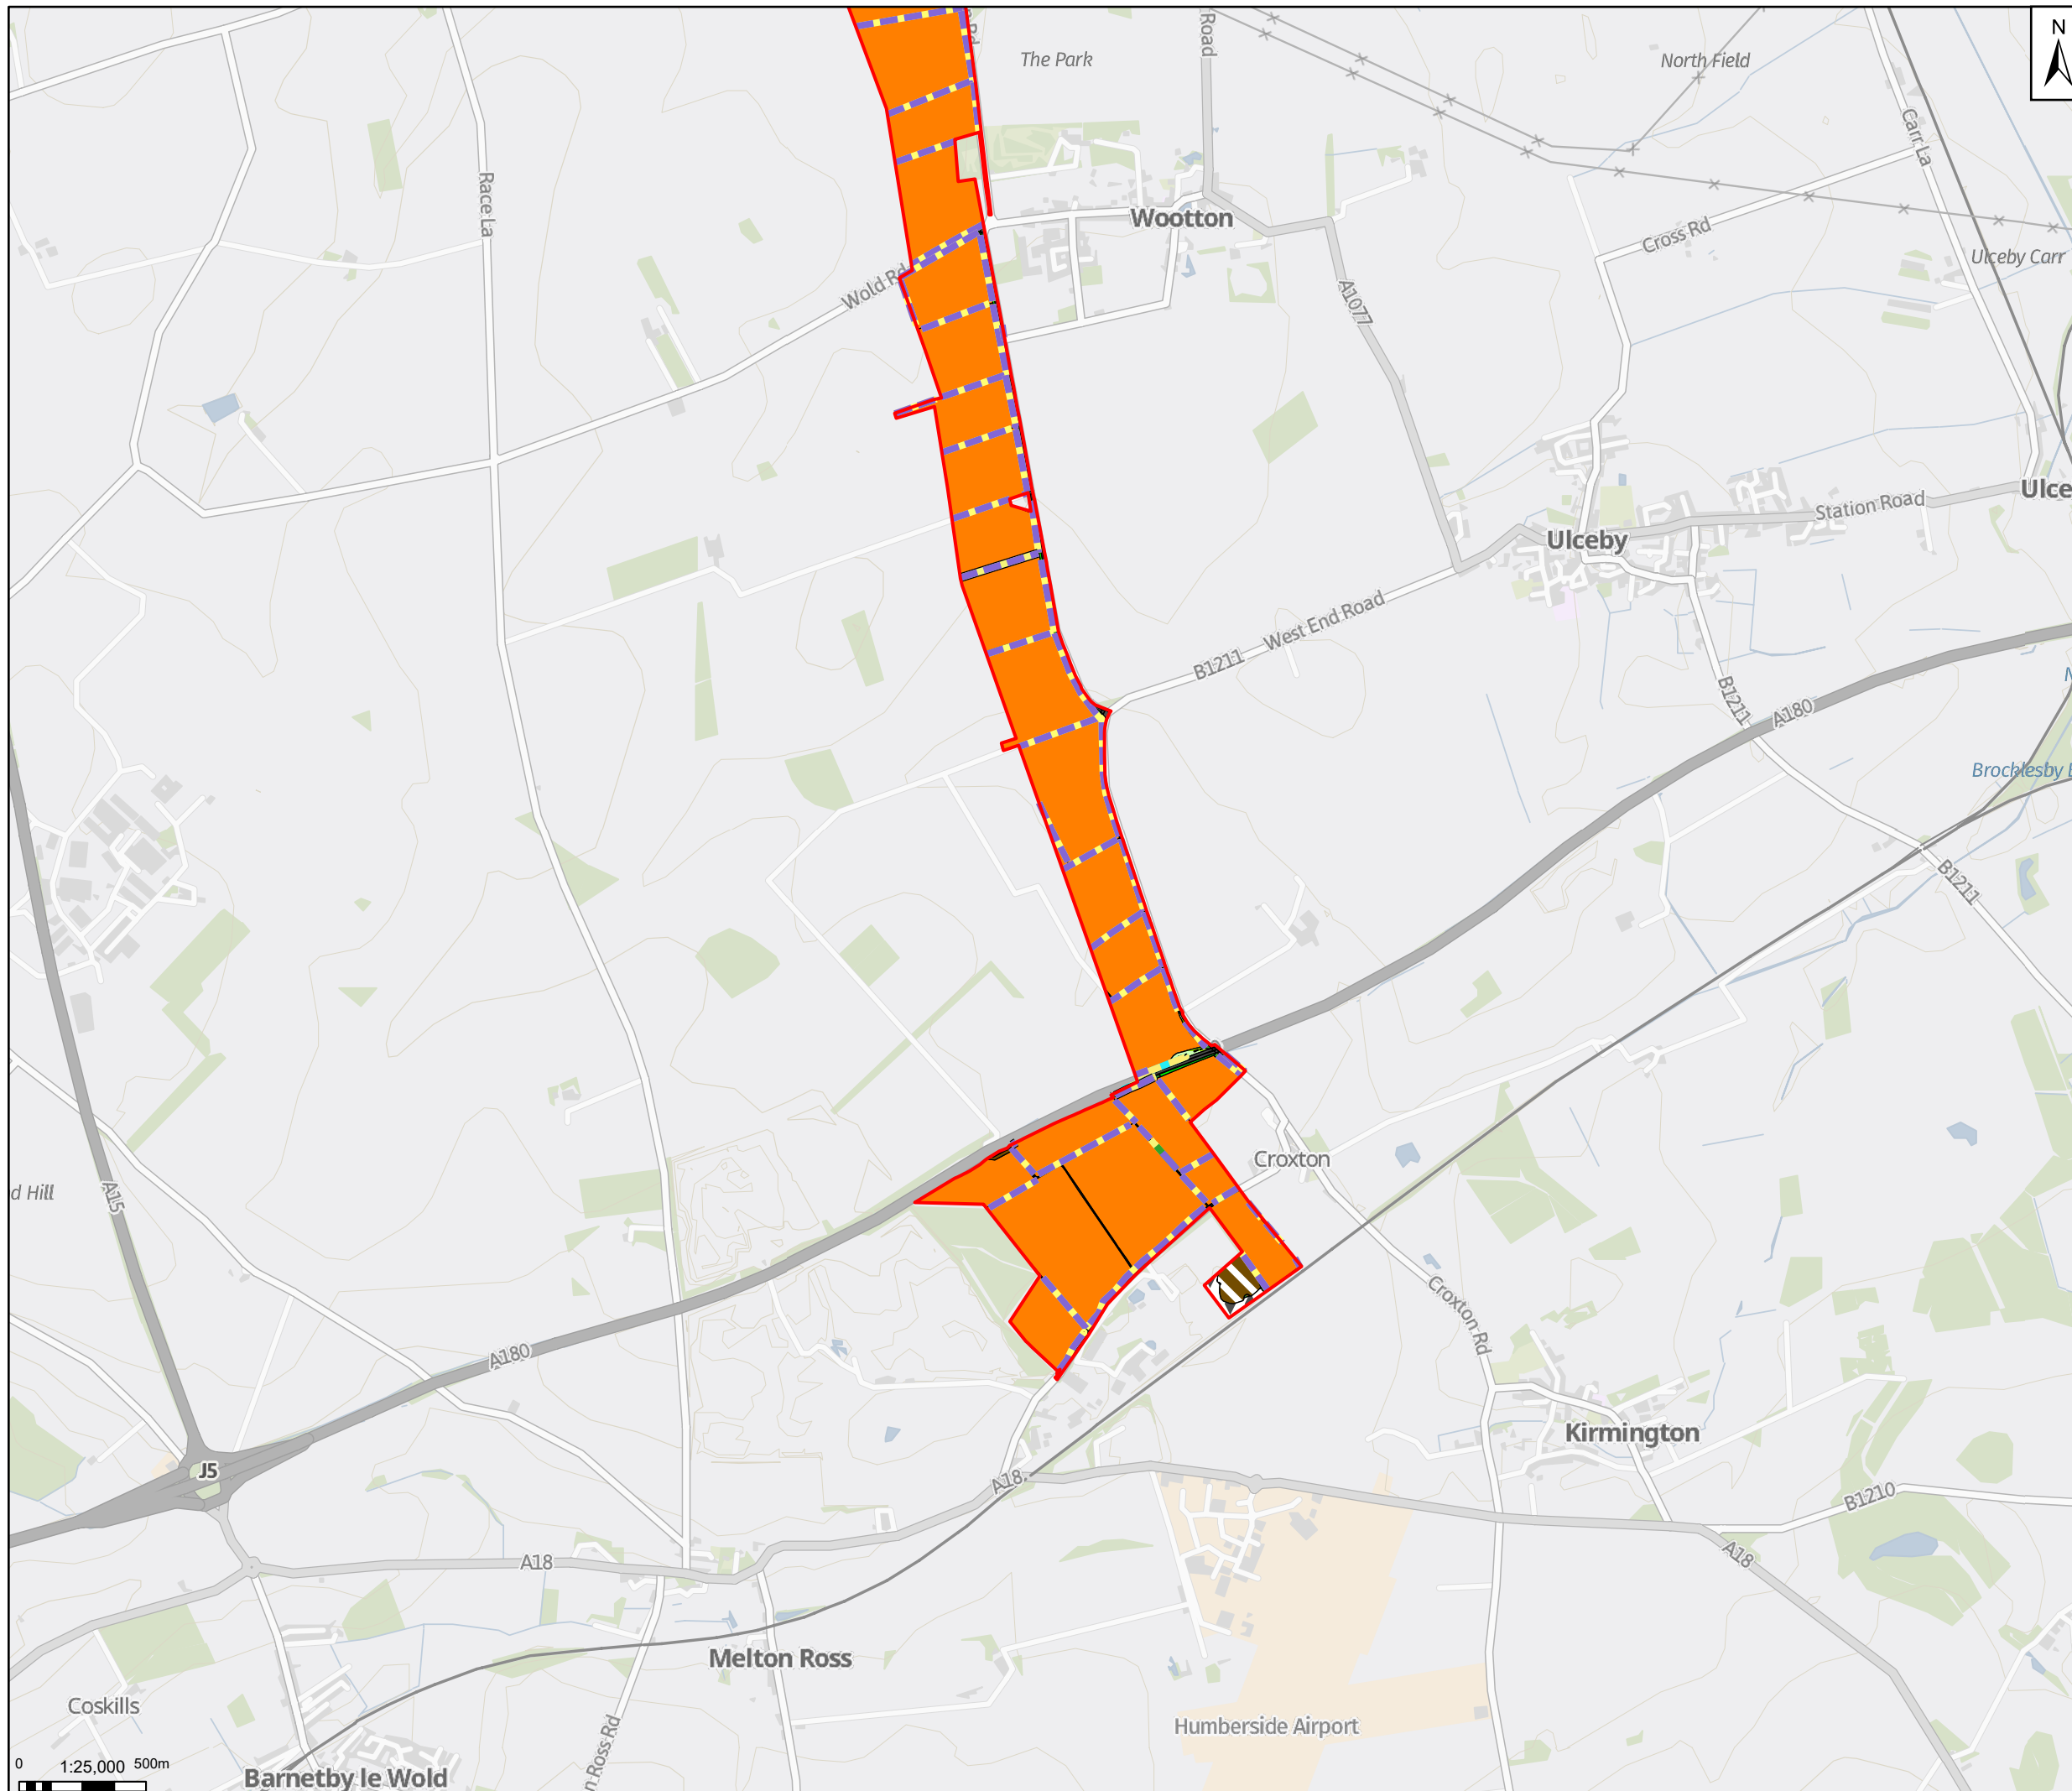

Legend
 Draft Order Limits

Notes: Contains OS data © Crown Copyright and database right 2025
 Contains data from OS Zoomstack

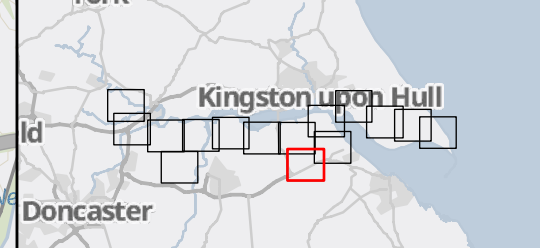

Rev	Date	Description	Drawn	Check	Approv
01	30/09/25	INITIAL ISSUE	DP	SJ	JC

Client:
 Northern Endurance Partnership

PROJECT:
HUMBER CARBON CAPTURE PIPELINE

Site: Humber
 Client: Net Zero North Sea Storage Limited
 Chertsey Road
 Sunbury On Thames
 Middlesex
 United Kingdom
 TW16 7BP

ARCADIS

Registered office:
 80Fen
 80 Fenchurch Street
 London
 EC3M 4BY

Coordinating Office:
 5th Floor
 401 Faraday Street
 Warrington
 WA3 6GA

www.arcadis.com

Title:
**Figure 7.4
 UKHab Plan
 Page 9 of 15**


Designed	C.M.	Date: 30 SEP 25	Signed
Drawn	D.P.	Date: 30 SEP 25	Signed
Checked	S.J.	Date: 30 SEP 25	Signed
Approved	J.C.	Date: 30 SEP 25	Signed
Scale:	1:25,000	Datum:	AOD
Original Size:	A3	Grid:	OS
Suitability Code:	S2	Project Number:	30181090

Suitability Description:
For Information

Drawing Number:
 10607856-ARC-EGN-ZZ-DR-ZZ-00076-S2


Revision:
P02

0 1:25,000 500m

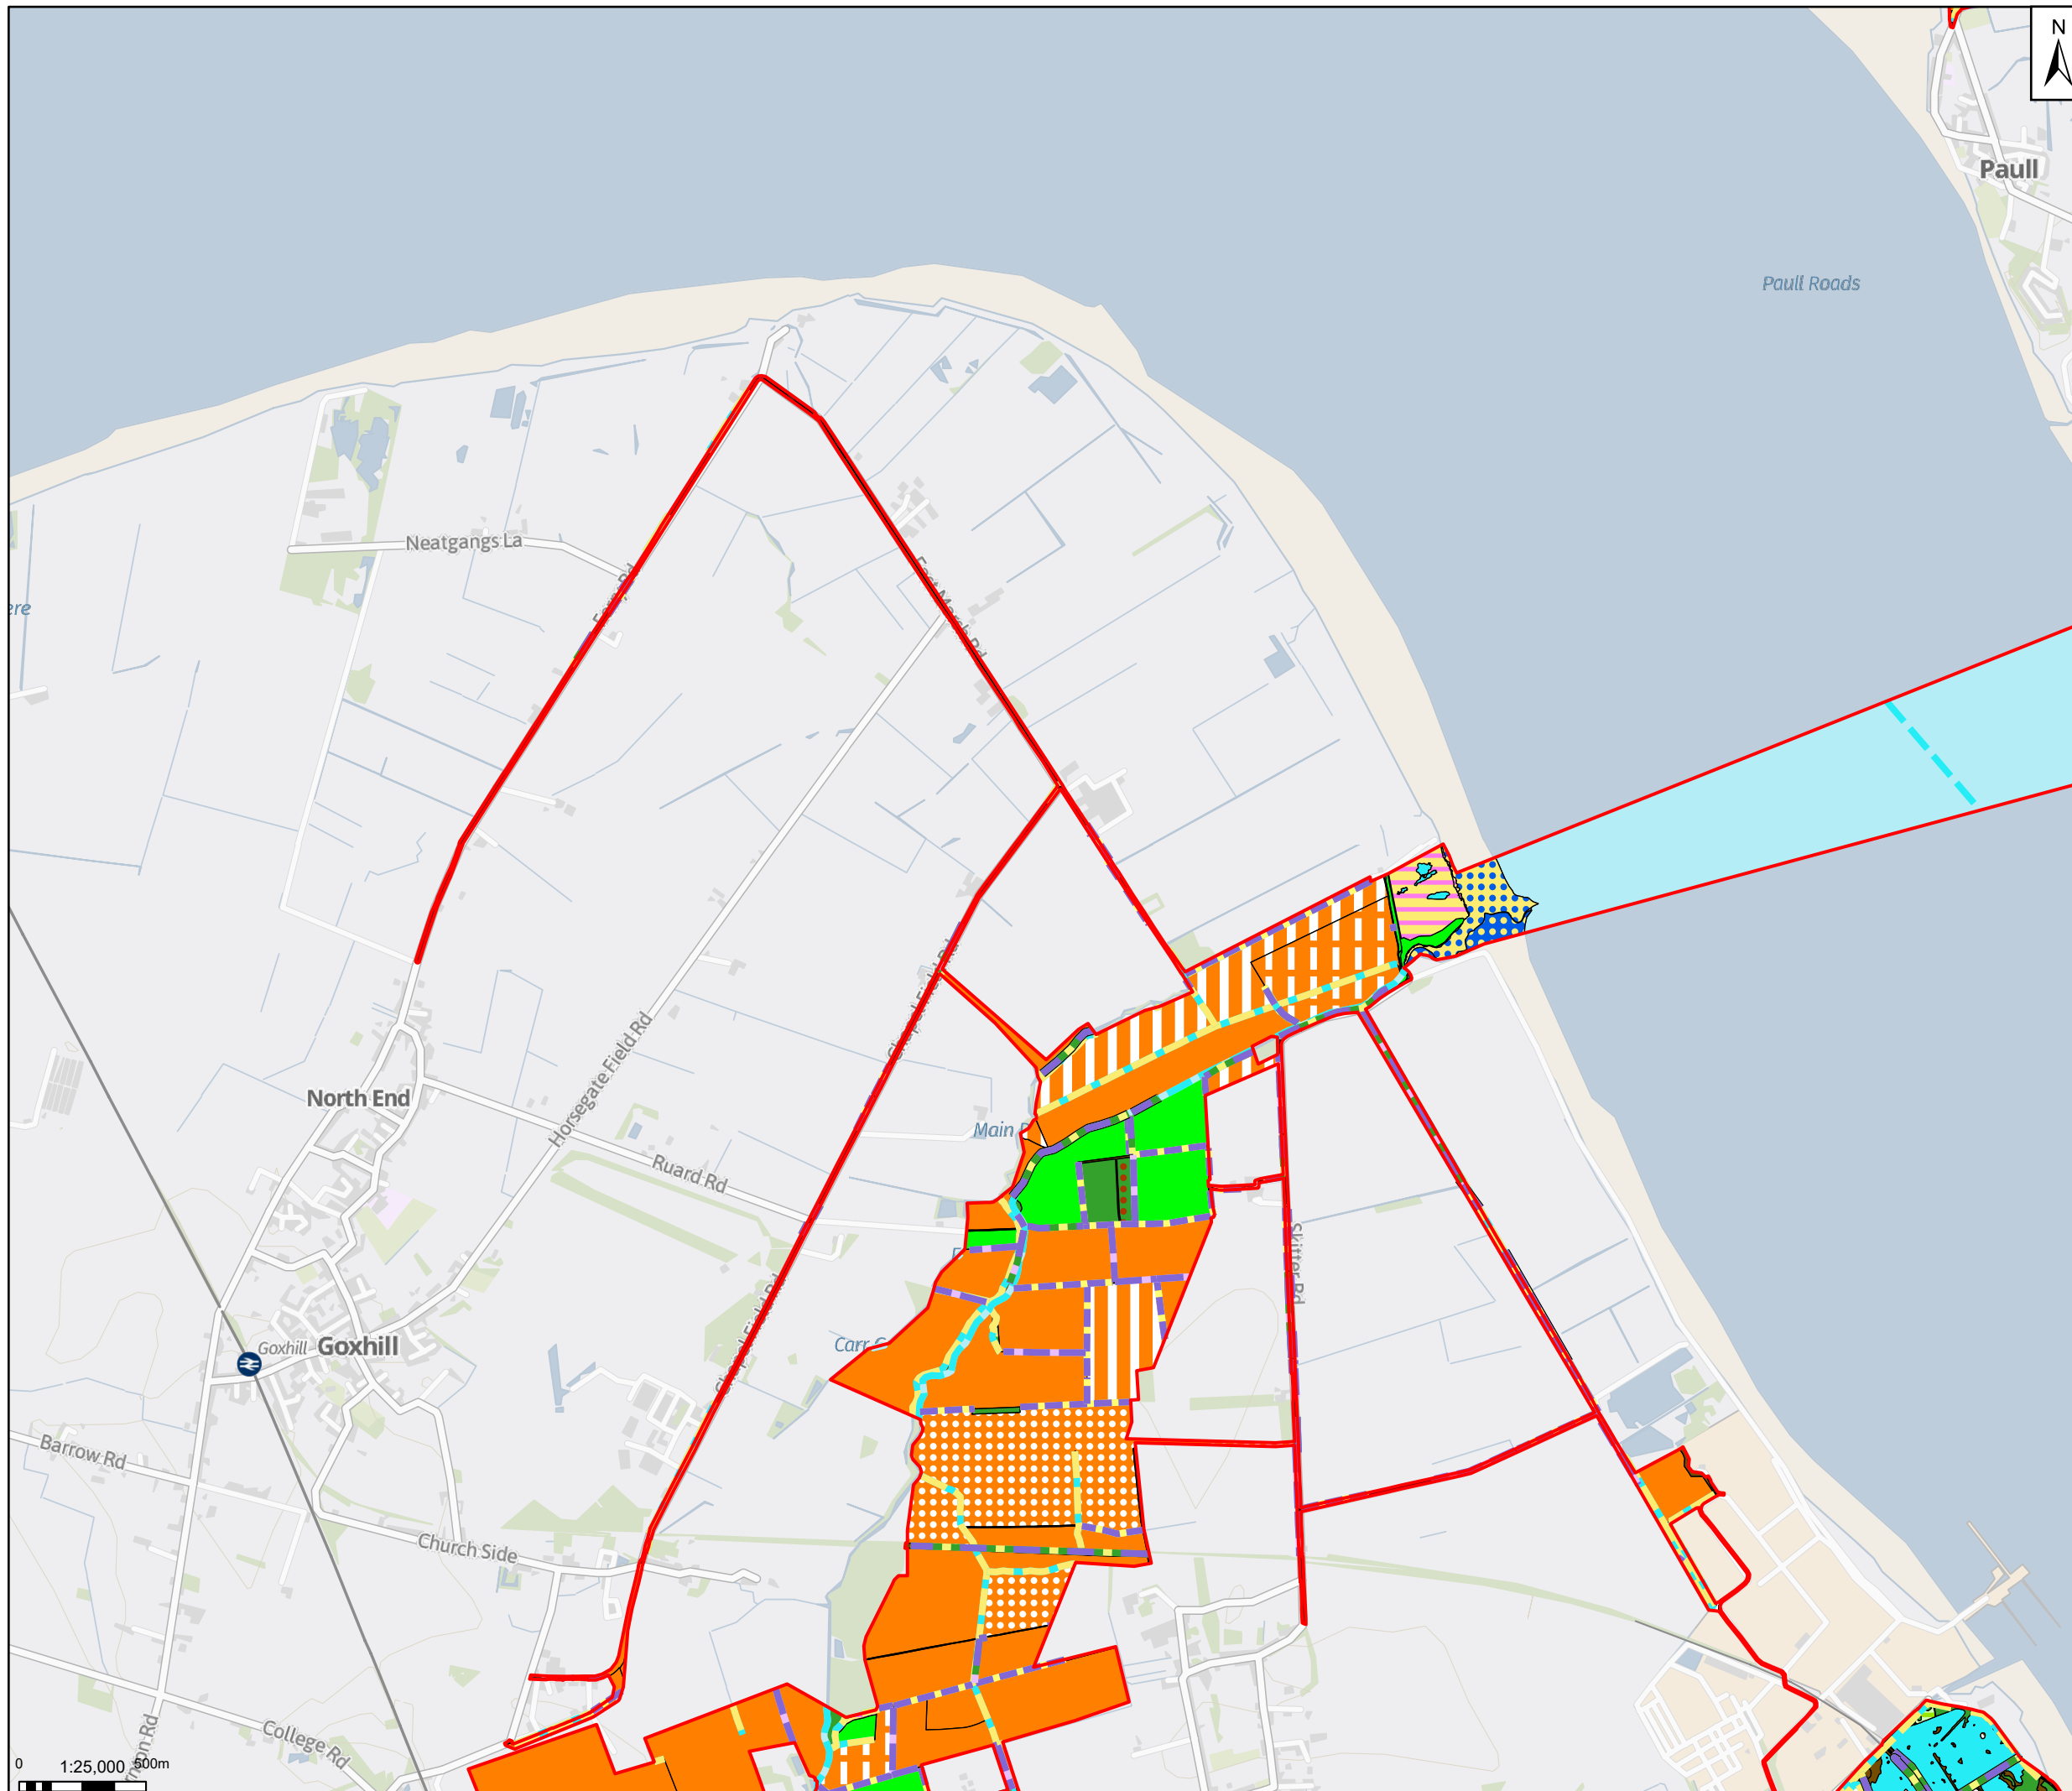


Legend
 Draft Order Limits

Notes: Contains OS data © Crown Copyright and database right 2025
 Contains data from OS Zoomstack

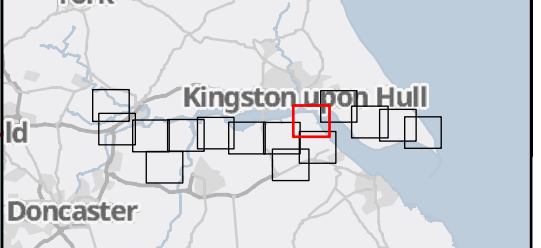

Rev	Date	Description	Drawn	Check	Approv
01	30/09/25	INITIAL ISSUE	DP	SJ	JC

Client:
 Northern Endurance Partnership
PROJECT: HUMBER CARBON CAPTURE PIPELINE
 Site: Humber
 Client: Net Zero North Sea Storage Limited
 Chertsey Road
 Sunbury On Thames
 Middlesex
 United Kingdom
 TW16 7BP


 Registered office: 80 Fen, 80 Fenchurch Street, London, EC3M 4BY
 Coordinating Office: 5th Floor, 401 Faraday Street, Warrington, WA3 6GA
www.arcadis.com


Title:
Figure 7.4 UKHab Plan
 Page 10 of 15

Designed	C.M.	Date: 30 SEP 25	Signed
Drawn	D.P.	Date: 30 SEP 25	Signed
Checked	S.J.	Date: 30 SEP 25	Signed
Approved	J.C.	Date: 30 SEP 25	Signed
Scale:	1:25,000	Datum:	AOD
Original Size:	A3	Grid:	OS
Suitability Code:	S2	Project Number:	30181090

Suitability Description:
For Information

Drawing Number: 10607856-ARC-EGN-ZZ-DR-ZZ-00076-S2
 Revision: P02


0 1:25,000 500m

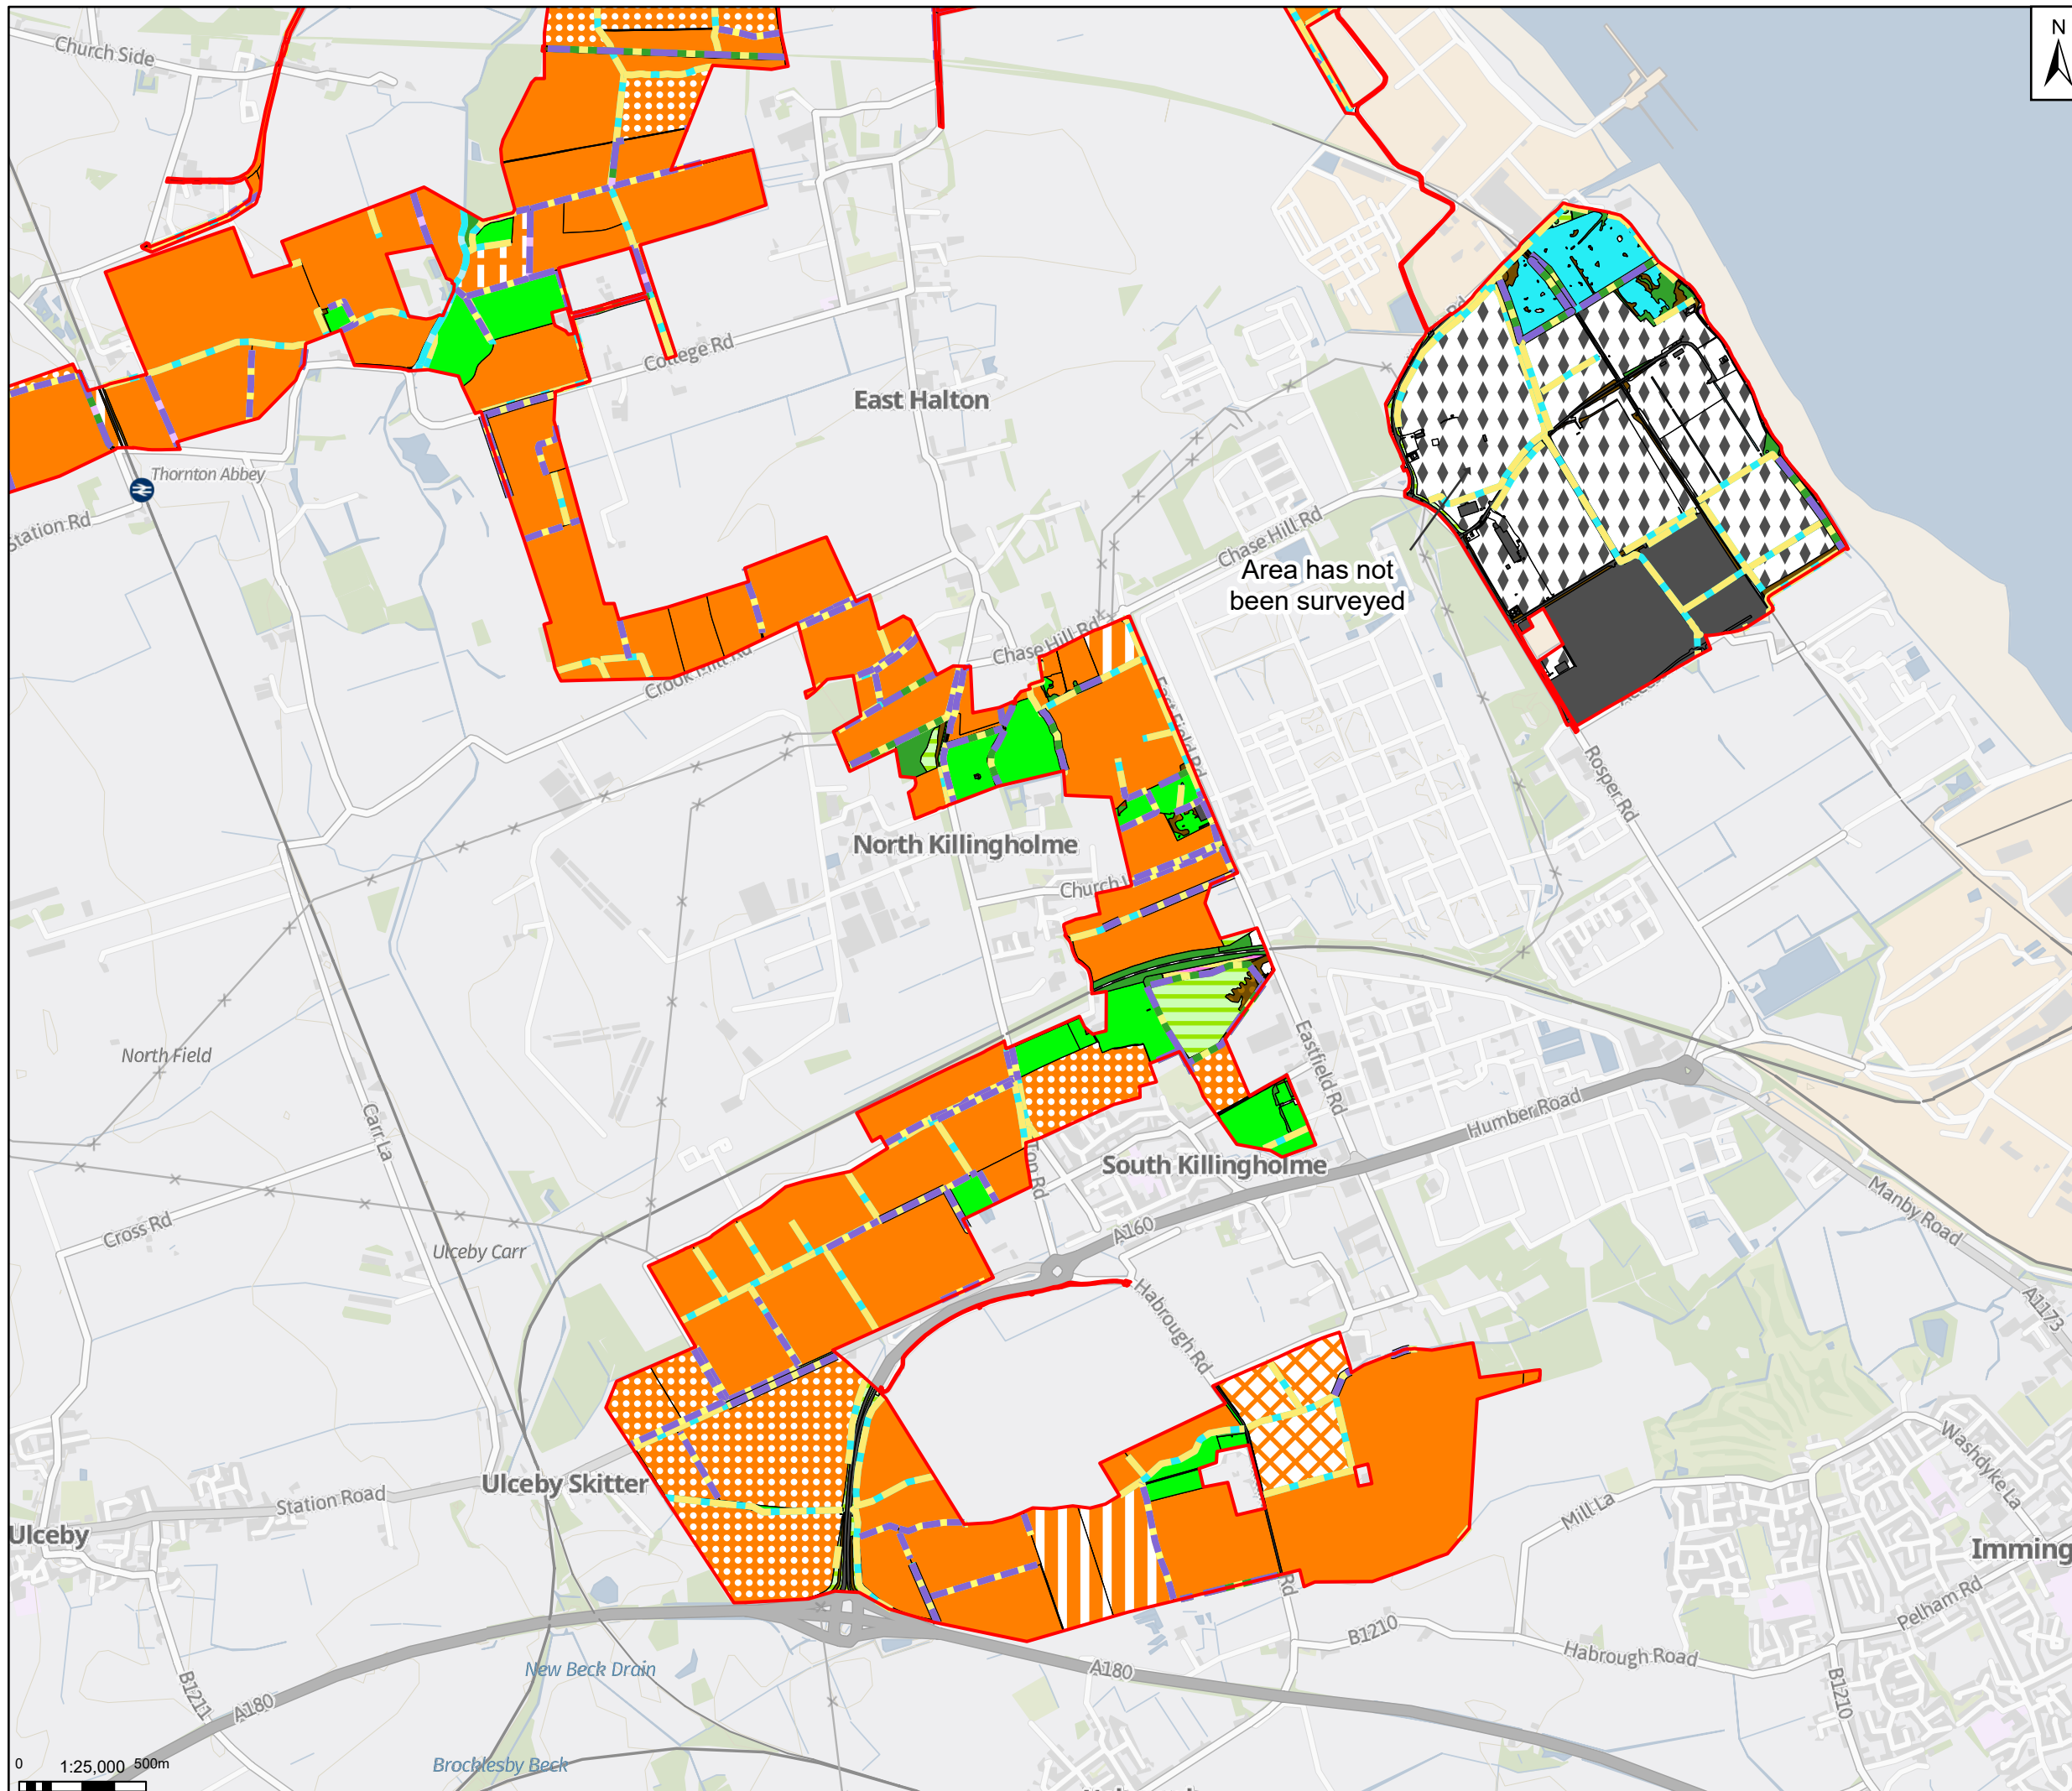

Legend

Draft Order Limits

Notes: Contains OS data © Crown Copyright and database right 2025
Contains data from OS Zoomstack

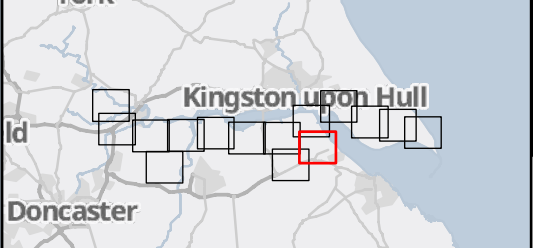

Rev	Date	Description	Drawn	Check	Approv
01	30/09/25	INITIAL ISSUE	DP	SJ	JC

Client:

PROJECT:
HUMBER CARBON CAPTURE PIPELINE

Site: Humber

Client: Net Zero North Sea Storage Limited
Chertsey Road
Sunbury On Thames
Middlesex
United Kingdom
TW16 7BP

ARCADIS

Registered office: 80 Fen
80 Fenchurch Street
London
EC3M 4BY

Coordinating Office: 5th Floor
401 Faraday Street
Warrington
WA3 6GA

www.arcadis.com

Title:

**Figure 7.4
UKHab Plan
Page 11 of 15**


Designed	C.M.	Date: 30 SEP 25	Signed
Drawn	D.P.	Date: 30 SEP 25	Signed
Checked	S.J.	Date: 30 SEP 25	Signed
Approved	J.C.	Date: 30 SEP 25	Signed
Scale:	1:25,000	Datum:	AOD
Original Size:	A3	Grid:	OS
Suitability Code:	S2	Project Number:	30181090

Suitability Description: **For Information**




Drawing Number: 10607856-ARC-EGN-ZZ-DR-ZZ-00076-S2

Revision: **P02**

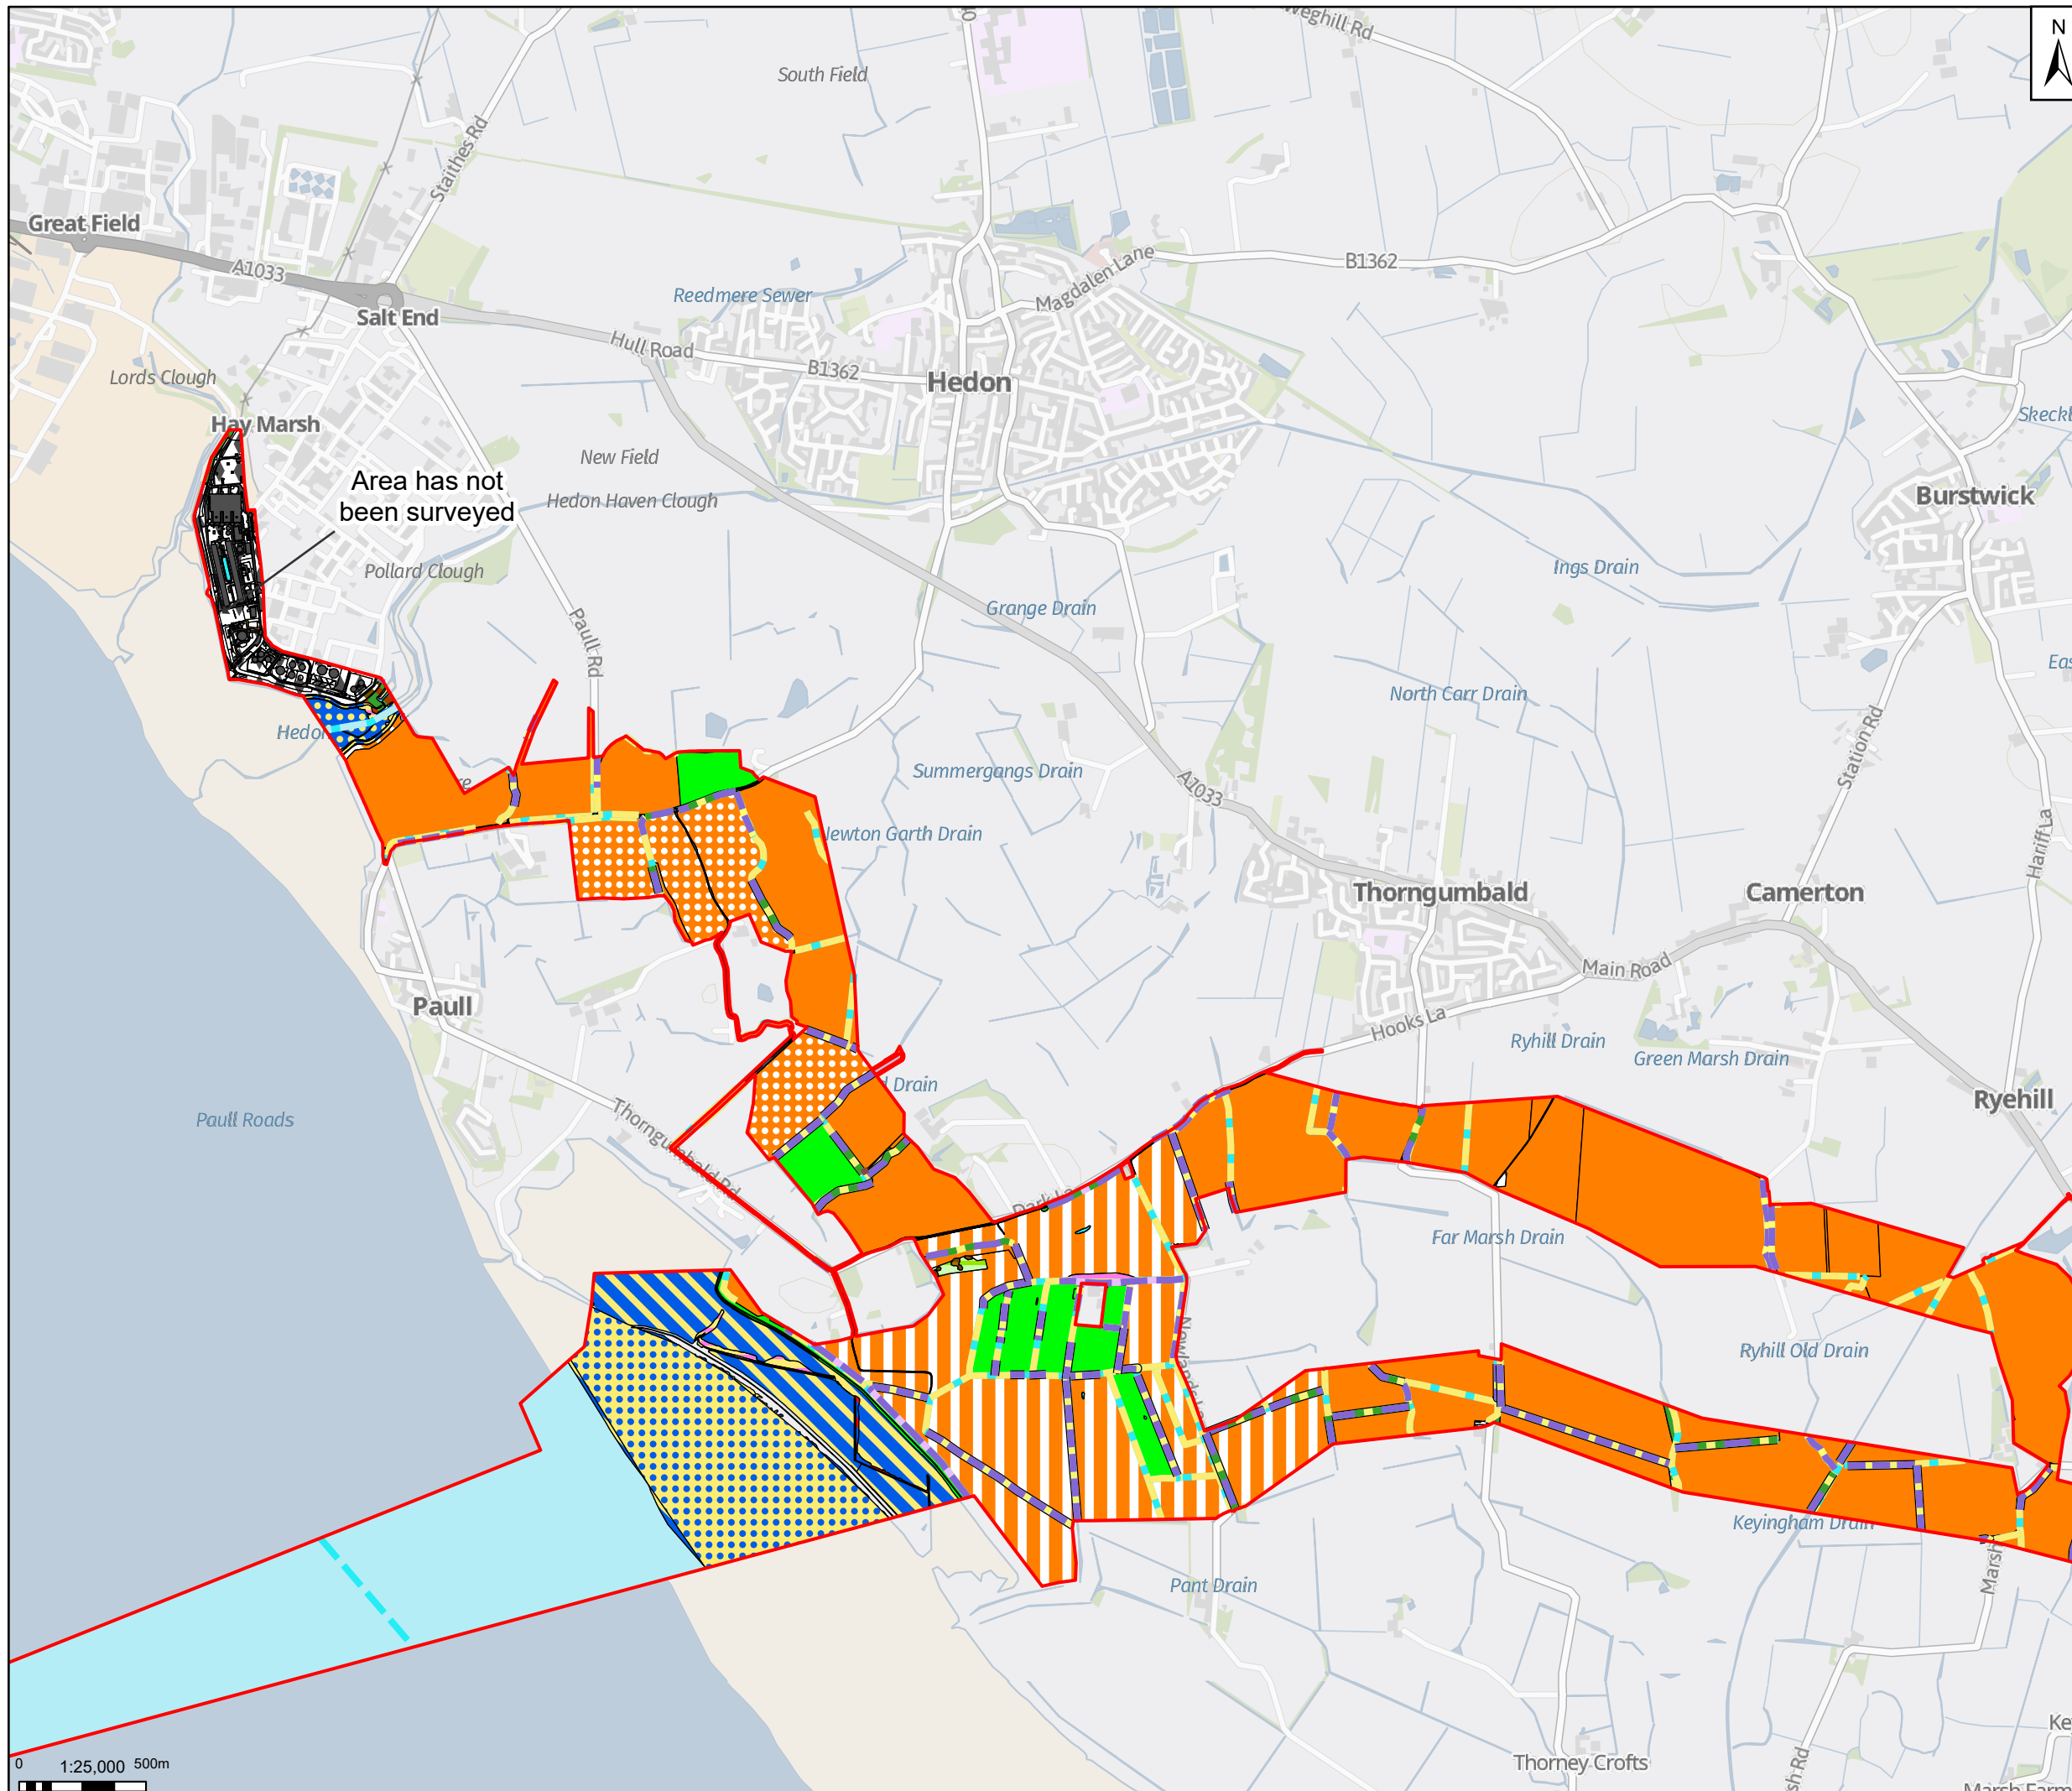

Legend
 Draft Order Limits

Notes: Contains OS data © Crown Copyright and database right 2025
 Contains data from OS Zoomstack

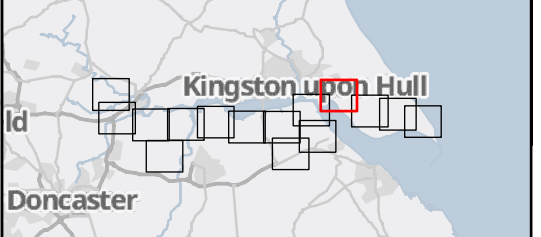

Rev	Date	Description	Drawn	Check	Approv
01	30/09/25	INITIAL ISSUE	DP	SJ	JC

Client:
 Northern Endurance Partnership

PROJECT:
HUMBER CARBON CAPTURE PIPELINE

Site: Humber
 Client: Net Zero North Sea Storage Limited
 Chertsey Road
 Sunbury On Thames
 Middlesex
 United Kingdom
 TW16 7BP

ARCADIS

Registered office:
 80Fen
 80 Fenchurch Street
 London
 EC3M 4BY

Coordinating Office:
 5th Floor
 401 Faraday Street
 Warrington
 WA3 6GA

www.arcadis.com

Title:
**Figure 7.4
 UKHab Plan
 Page 12 of 15**


Designed	C.M.	Date: 30 SEP 25	Signed
Drawn	D.P.	Date: 30 SEP 25	Signed
Checked	S.J.	Date: 30 SEP 25	Signed
Approved	J.C.	Date: 30 SEP 25	Signed
Scale:	1:25,000	Datum:	AOD
Original Size:	A3	Grid:	OS
Suitability Code:	S2	Project Number:	30181090

Suitability Description:
For Information

0 1:25,000 500m


Drawing Number:
 10607856-ARC-EGN-ZZ-DR-ZZ-00076-S2

Revision:
P02

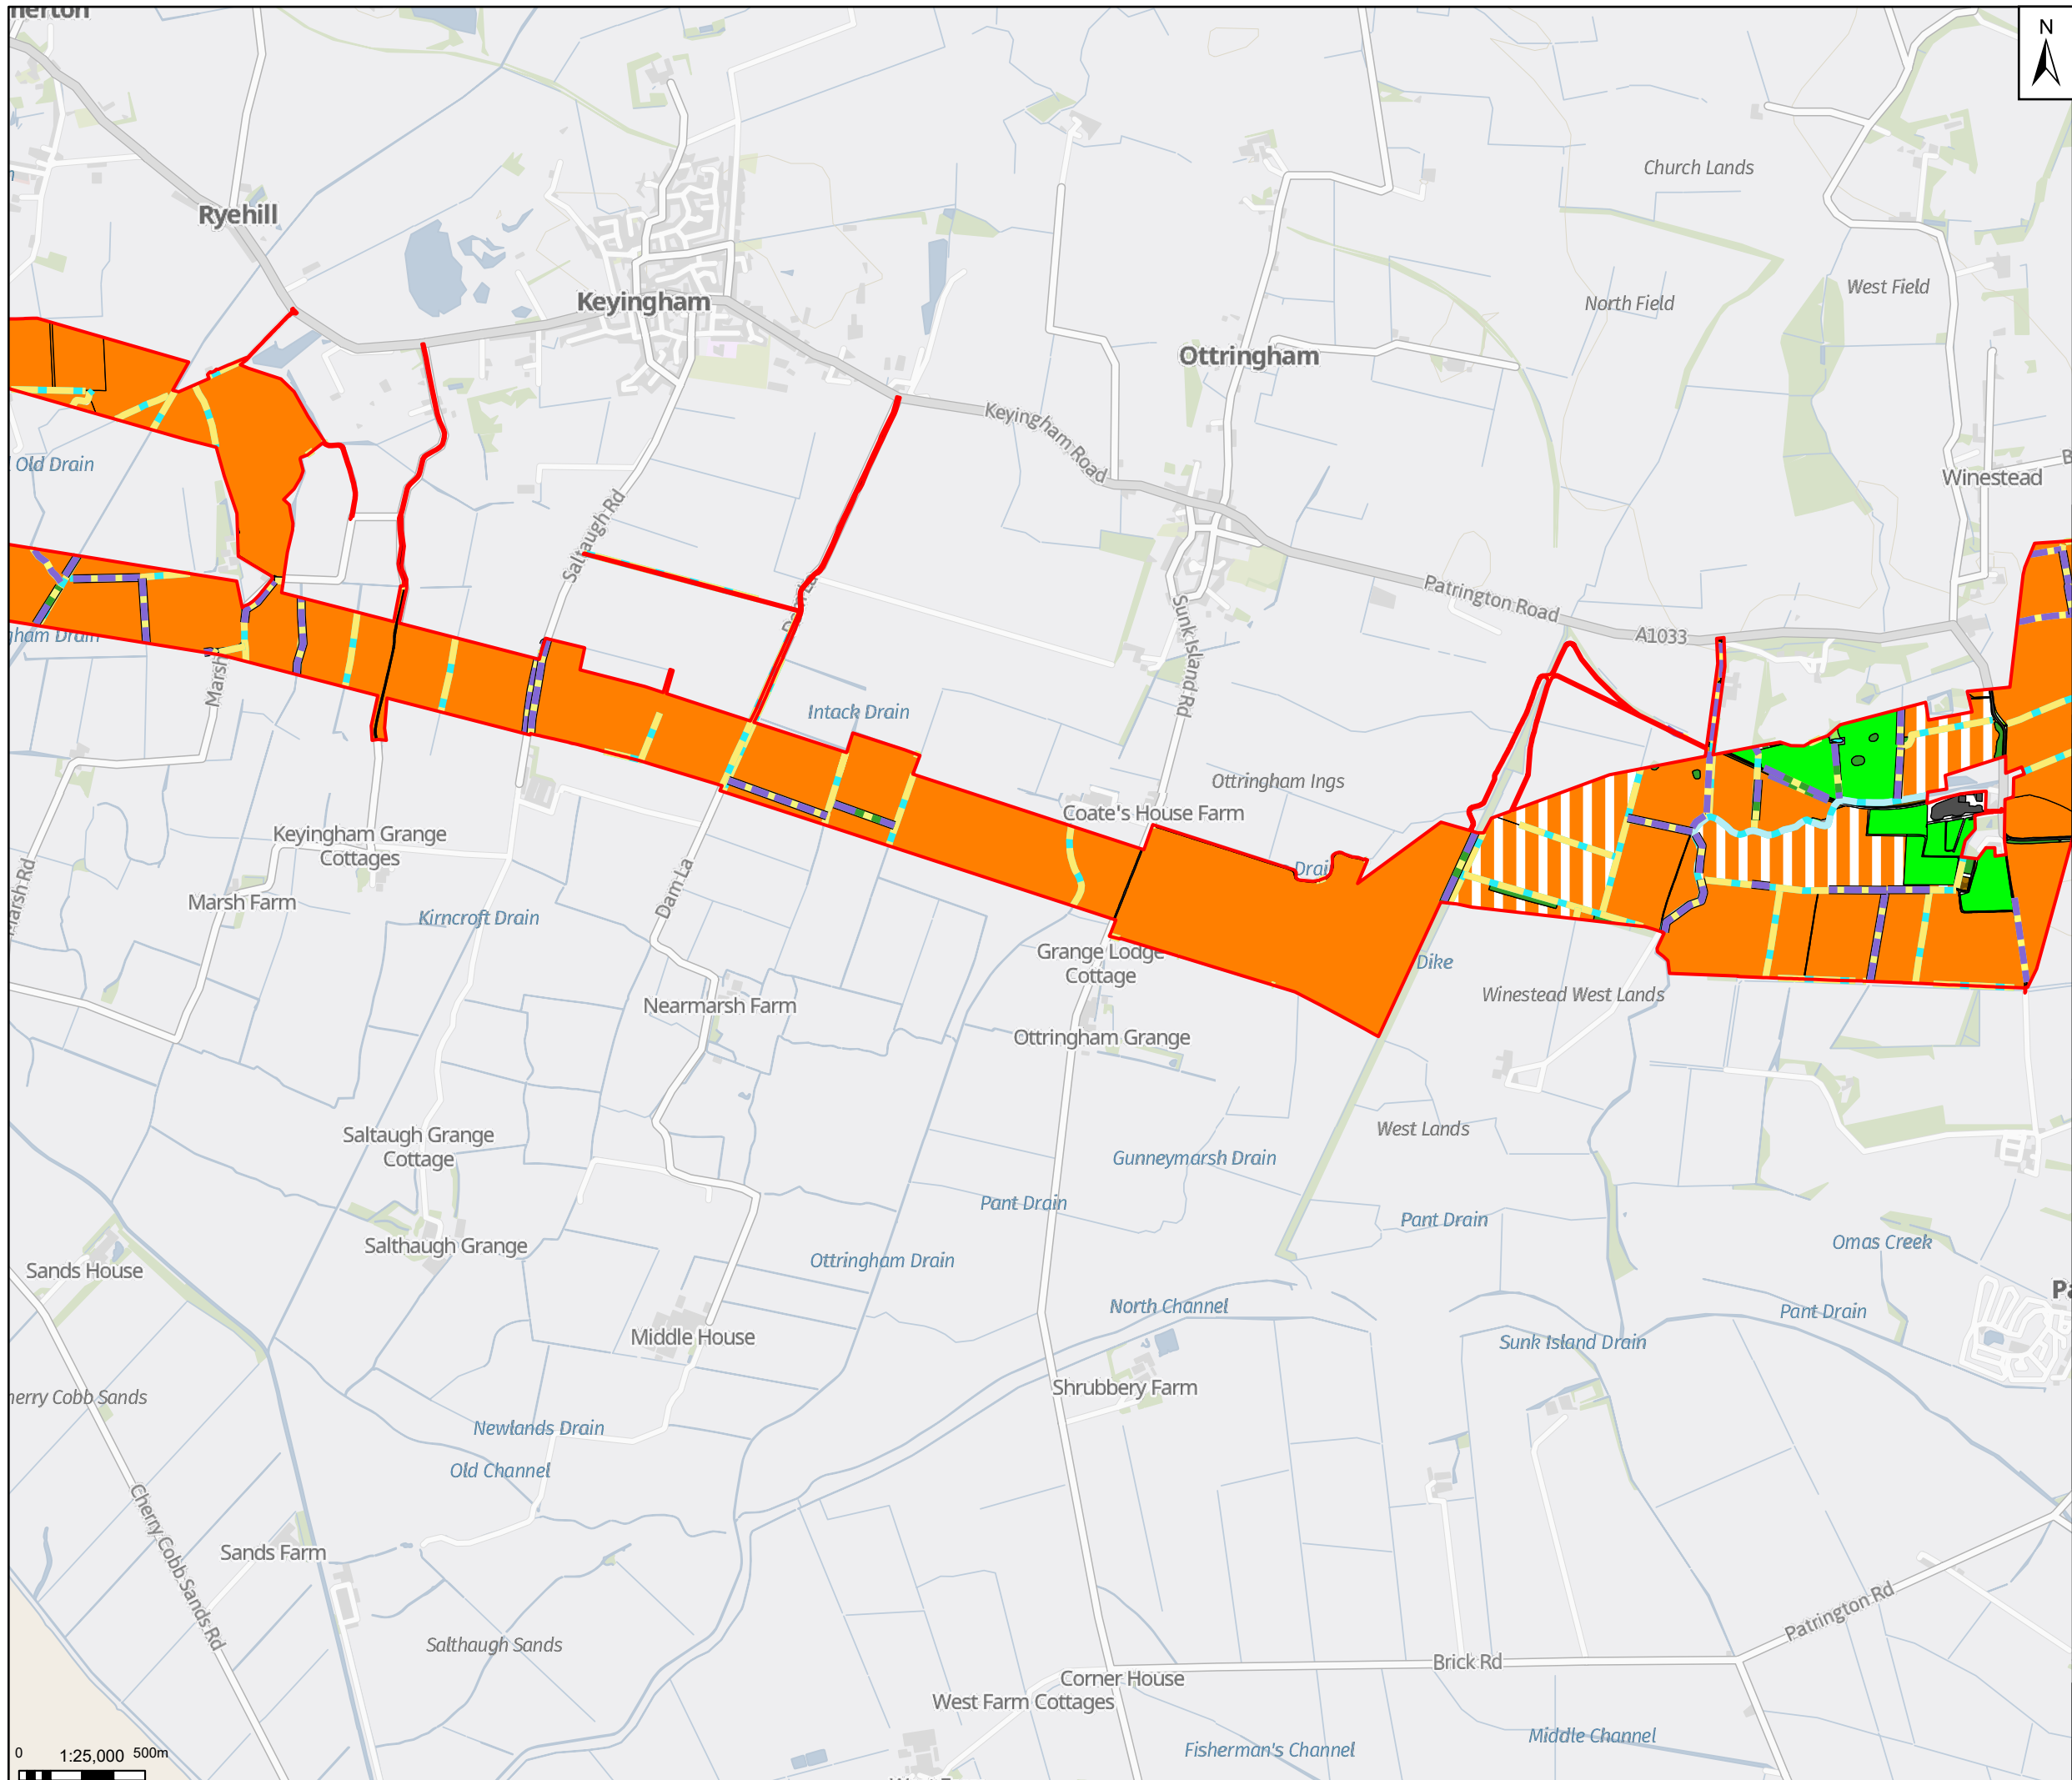


Legend
 Draft Order Limits

Notes: Contains OS data © Crown Copyright and database right 2025
 Contains data from OS Zoomstack

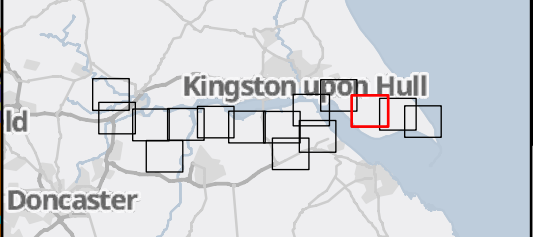

Rev	Date	Description	Drawn	Check	Approv
01	30/09/25	INITIAL ISSUE	DP	SJ	JC

Client:
 Northern Endurance Partnership

PROJECT:
HUMBER CARBON CAPTURE PIPELINE

Site: Humber
 Client: Net Zero North Sea Storage Limited
 Chertsey Road
 Sunbury On Thames
 Middlesex
 United Kingdom
 TW16 7BP

 **ARCADIS**

Registered office:
 80 Fen
 80 Fenchurch Street
 London
 EC3M 4BY

Coordinating Office:
 5th Floor
 401 Faraday Street
 Warrington
 WA3 6GA

www.arcadis.com

Title:
**Figure 7.4
 UKHab Plan
 Page 13 of 15**


Designed	C.M.	Date: 30 SEP 25	Signed
Drawn	D.P.	Date: 30 SEP 25	Signed
Checked	S.J.	Date: 30 SEP 25	Signed
Approved	J.C.	Date: 30 SEP 25	Signed
Scale:	1:25,000	Datum:	AOD
Original Size:	A3	Grid:	OS
Suitability Code:	S2	Project Number:	30181090

Suitability Description:
For Information

Drawing Number:
 10607856-ARC-EGN-ZZ-DR-ZZ-00076-S2

Revision:
P02


0 1:25,000 500m

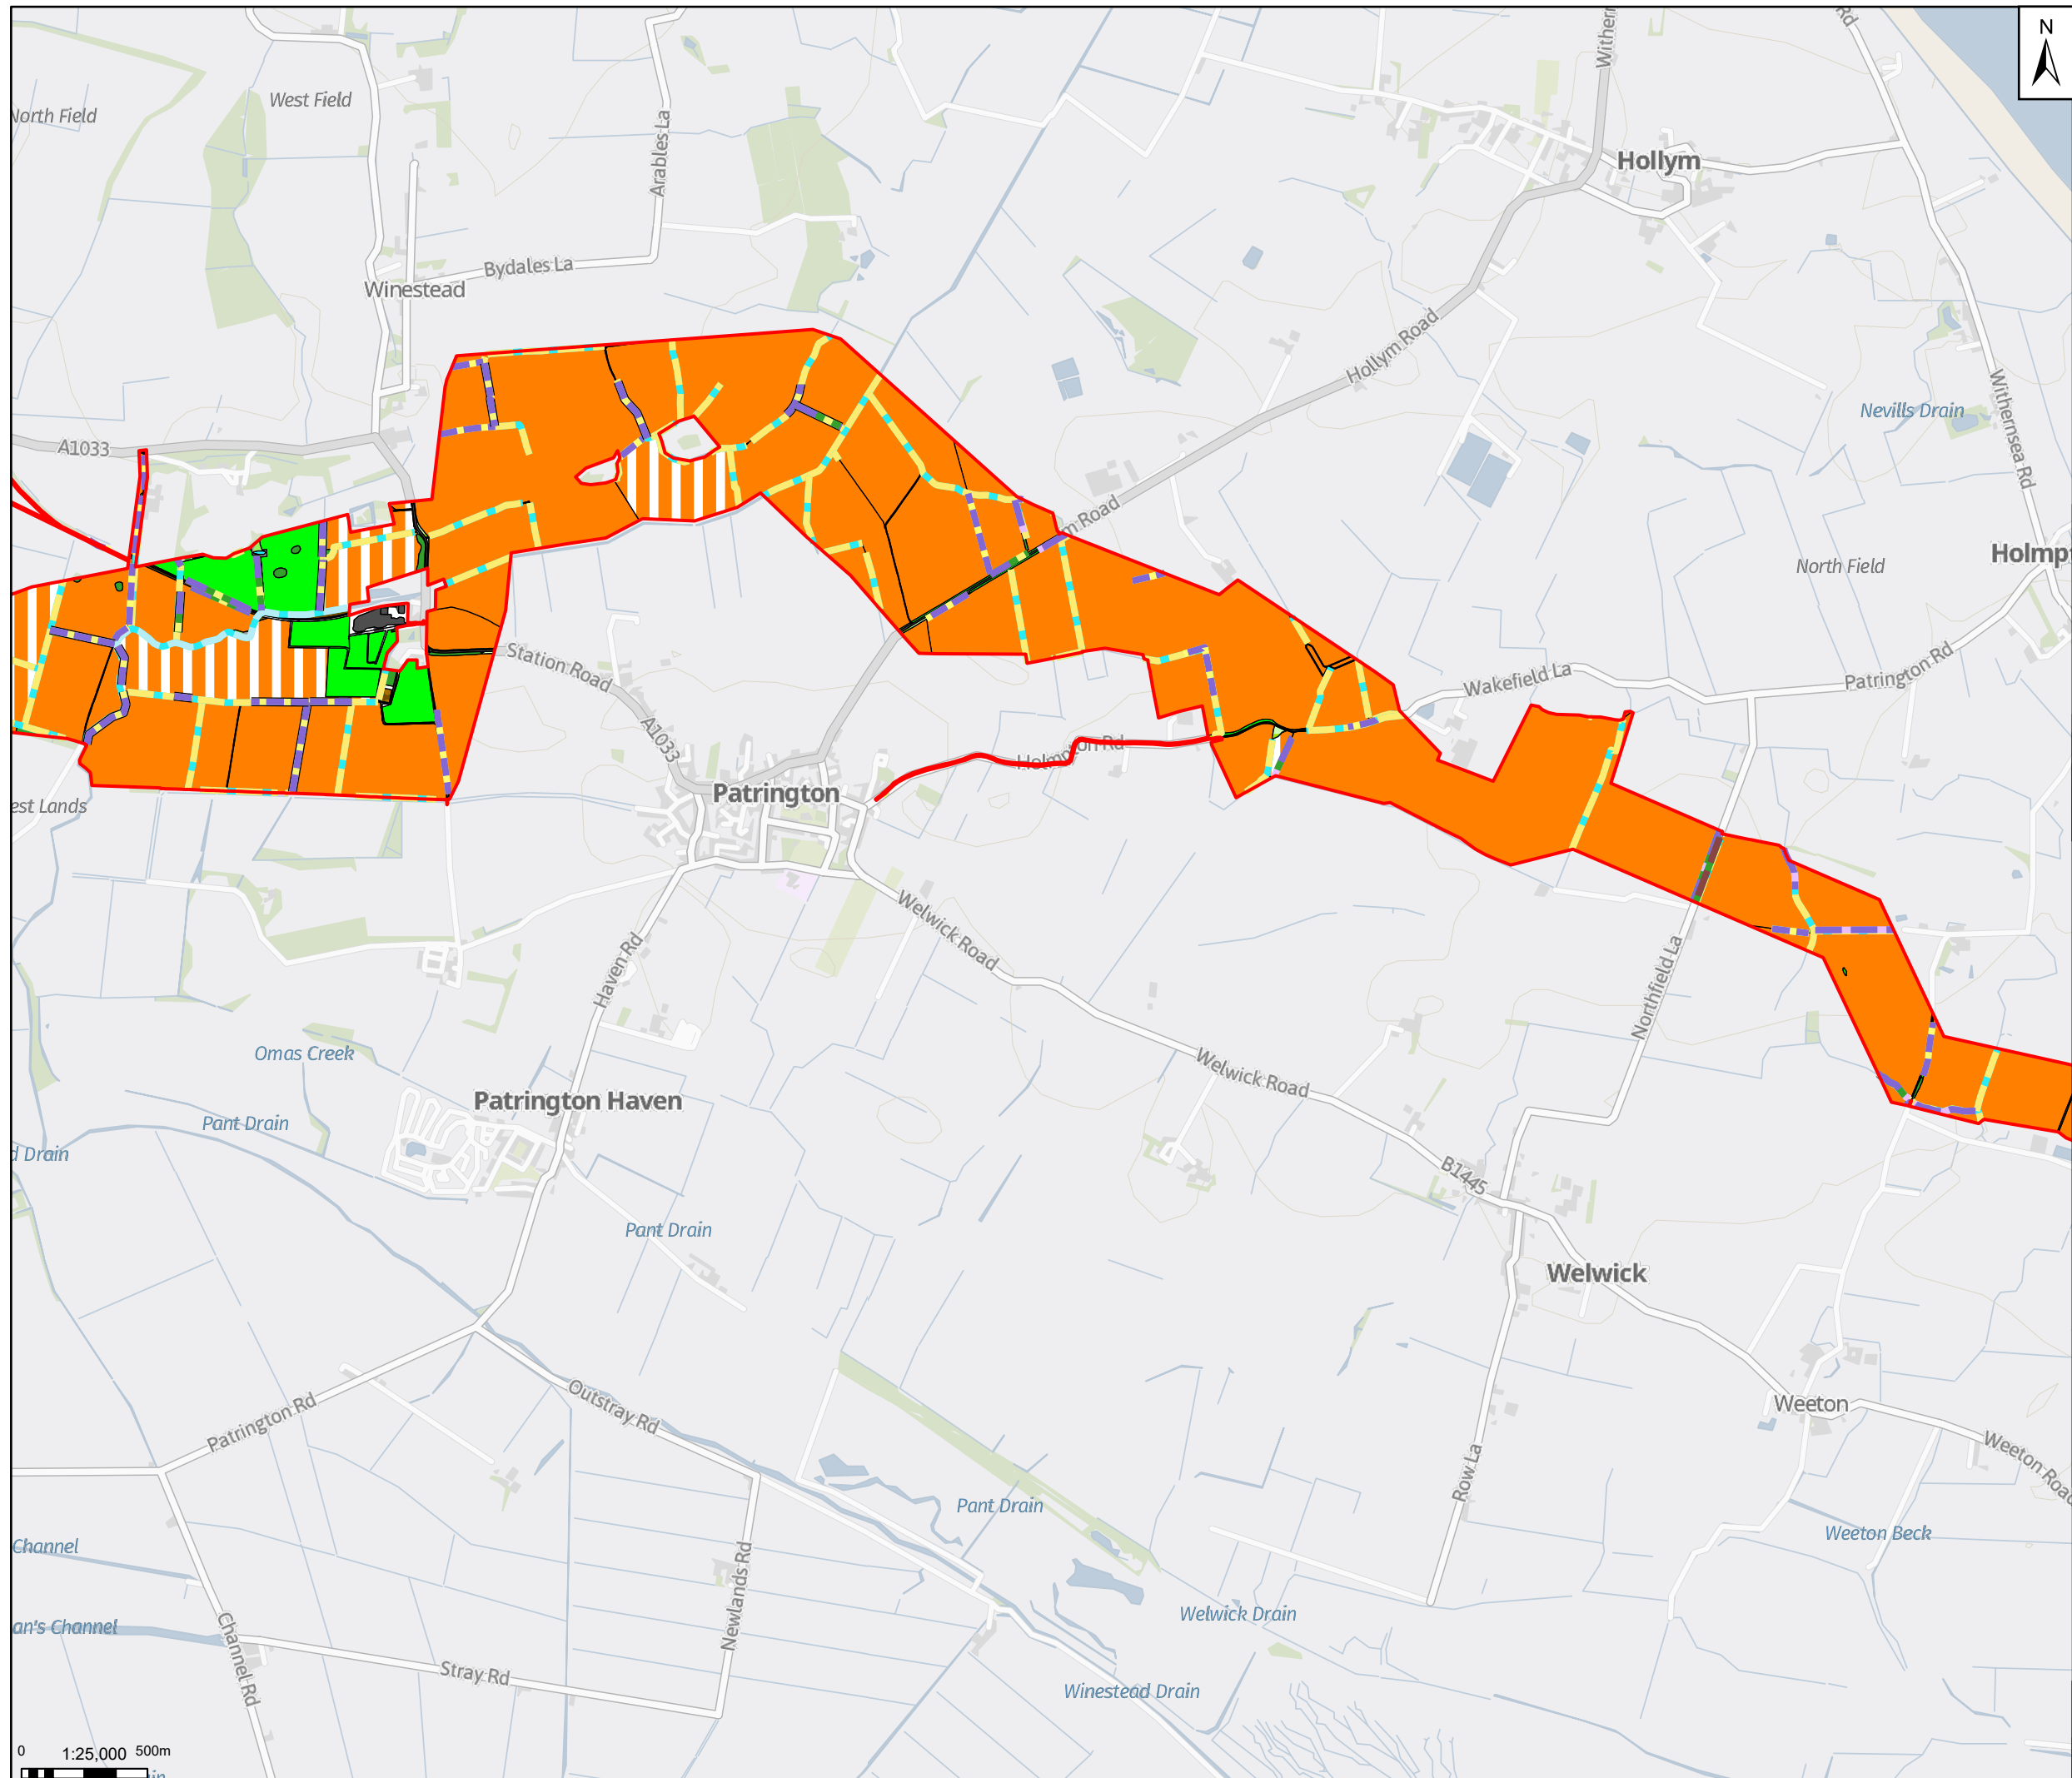

Legend

Draft Order Limits

Notes: Contains OS data © Crown Copyright and database right 2025
Contains data from OS Zoomstack

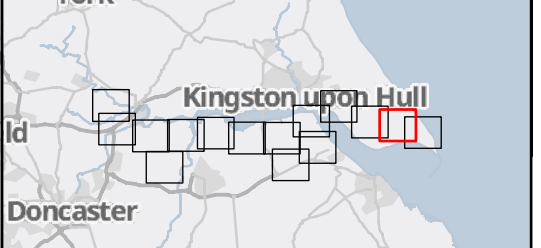

Rev	Date	Description	Drawn	Check	Approv
01	30/09/25	INITIAL ISSUE	DP	SJ	JC

Client:

PROJECT:
HUMBER CARBON CAPTURE PIPELINE

Site: Humber

Client: Net Zero North Sea Storage Limited
Chertsey Road
Sunbury On Thames
Middlesex
United Kingdom
TW16 7BP

ARCADIS

Registered office: 80Fen, 80 Fenchurch Street, London EC3M 4BY
Coordinating Office: 5th Floor, 401 Faraday Street, Warrington WA3 6GA
www.arcadis.com


Title:


**Figure 7.4
UKHab Plan
Page 14 of 15**

Designed	C.M.	Date: 30 SEP 25	Signed
Drawn	D.P.	Date: 30 SEP 25	Signed
Checked	S.J.	Date: 30 SEP 25	Signed
Approved	J.C.	Date: 30 SEP 25	Signed
Scale:	1:25,000	Datum:	AOD
Original Size:	A3	Grid:	OS
Suitability Code:	S2	Project Number:	30181090

Suitability Description: For Information


Drawing Number: 10607856-ARC-EGN-ZZ-DR-ZZ-00076-S2
Revision: P02

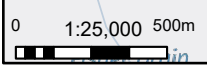

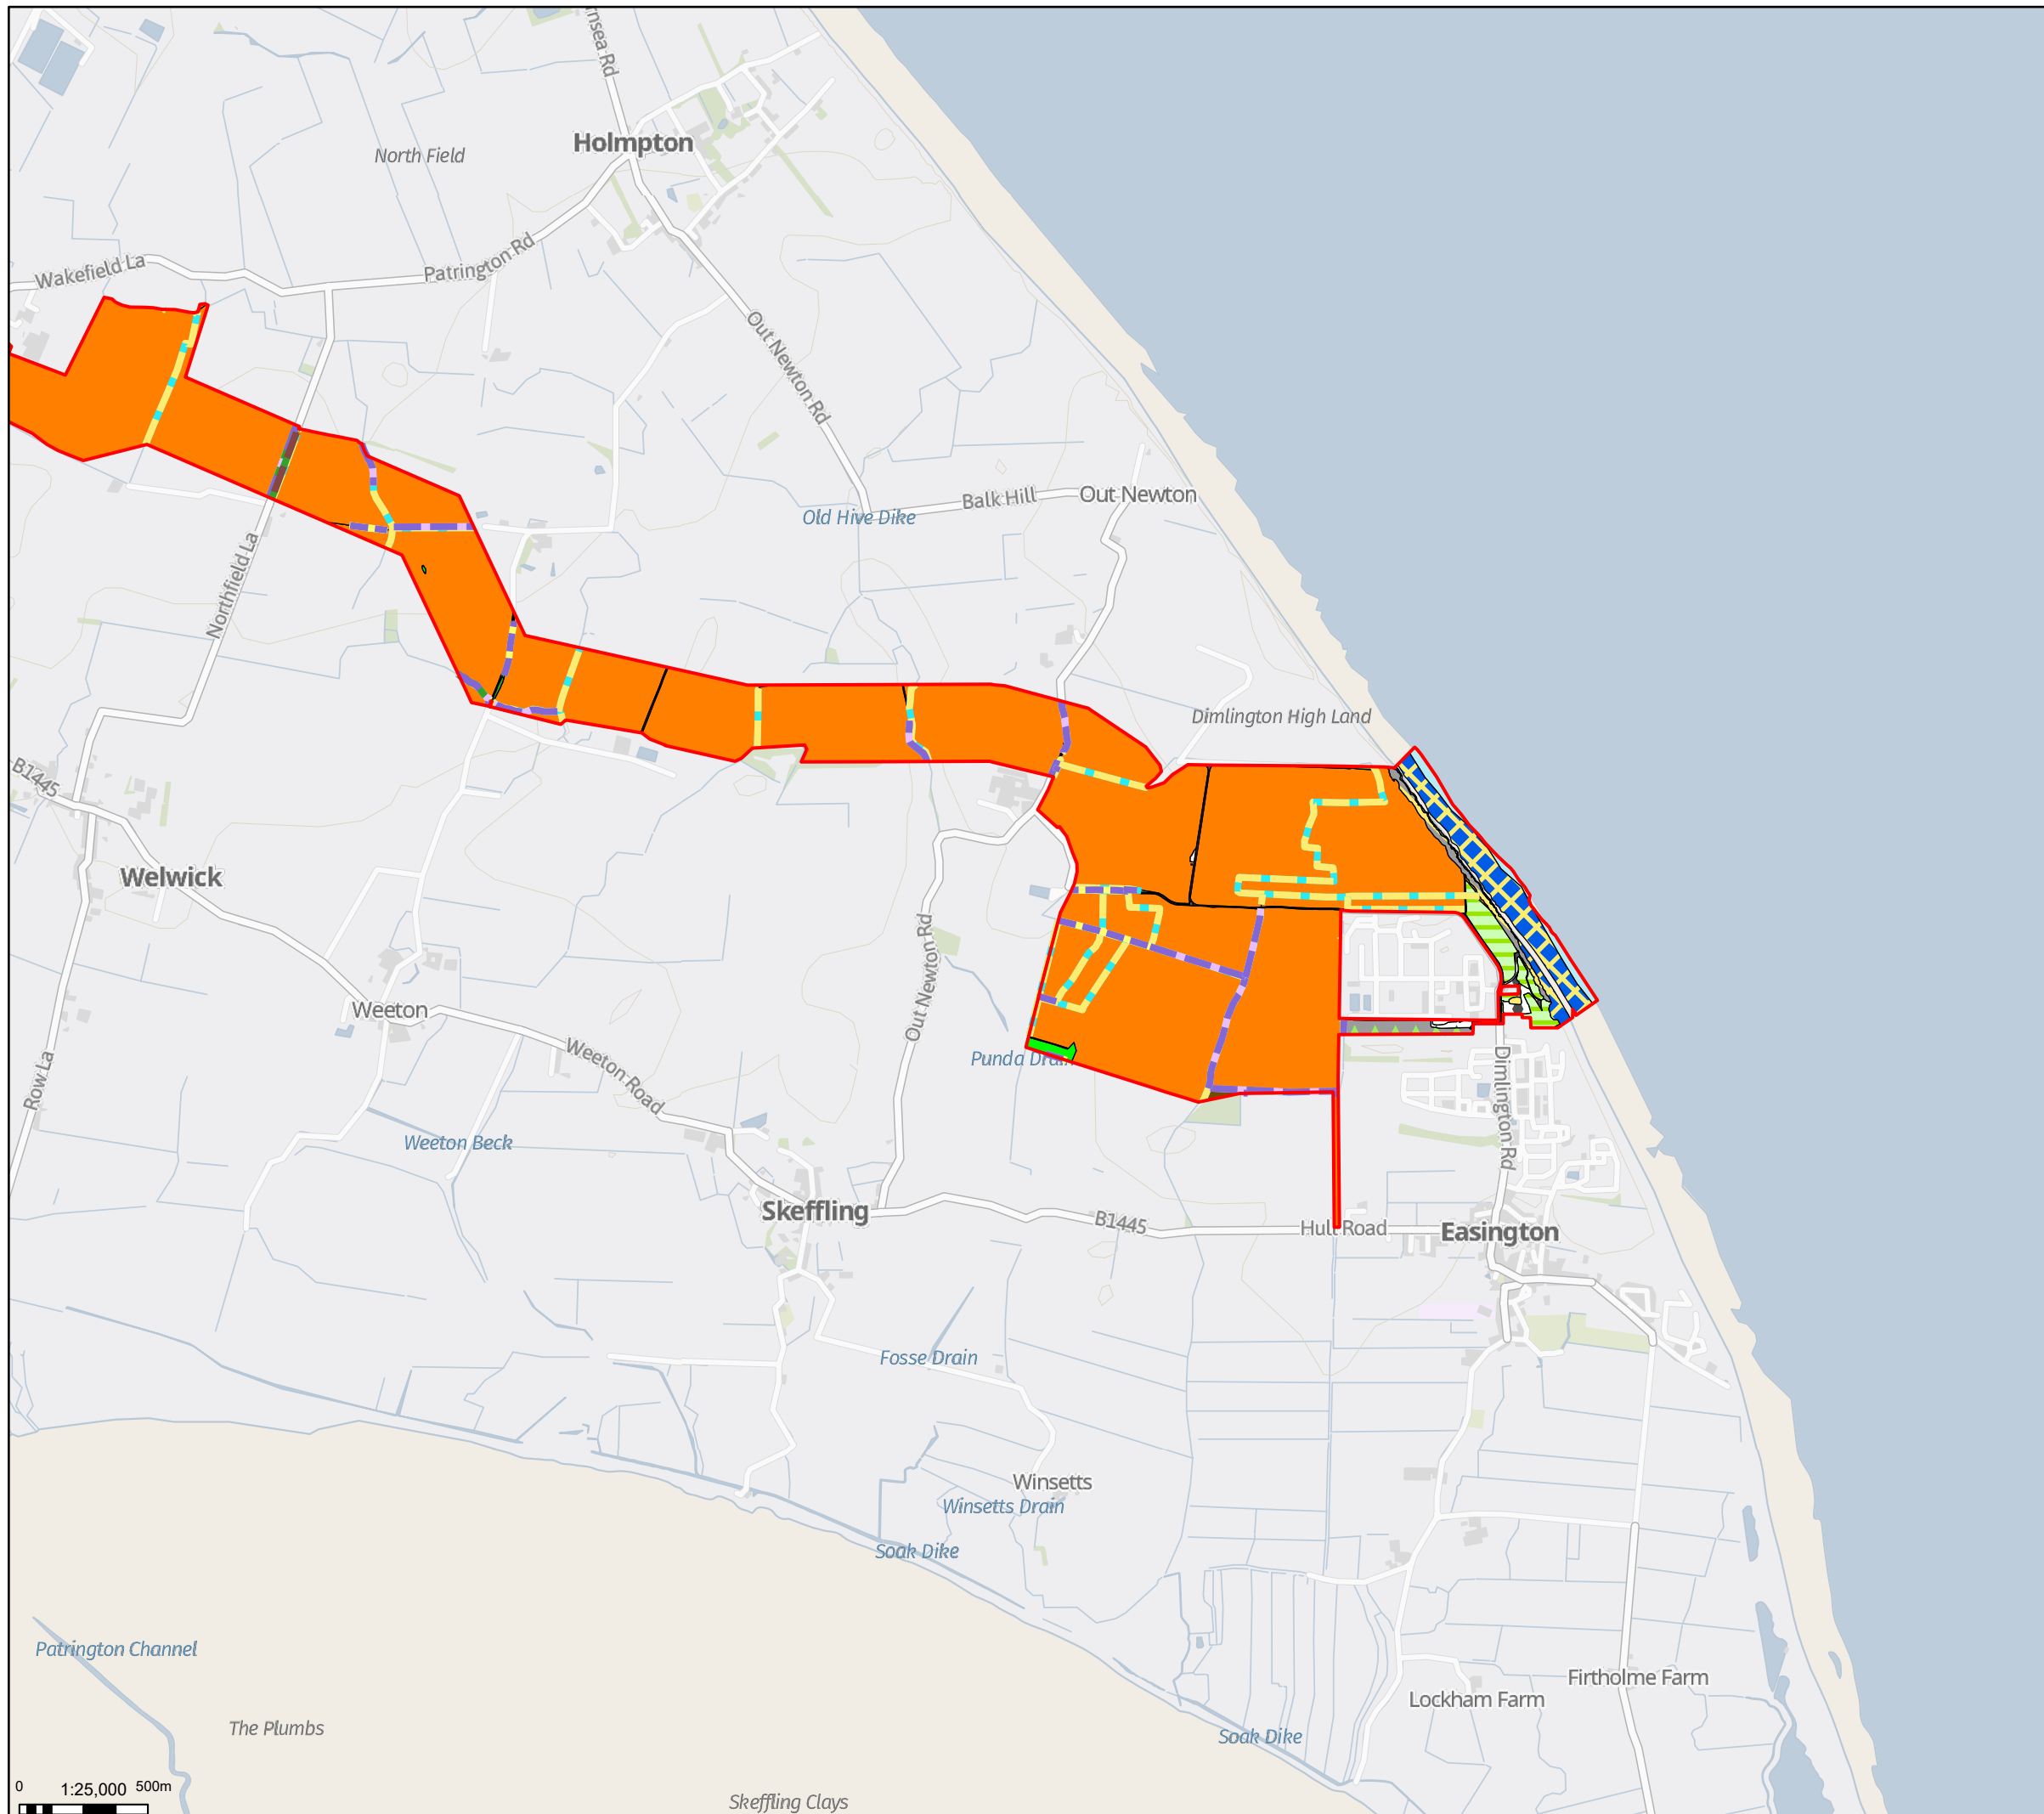


Legend
 Draft Order Limits

Notes: Contains OS data © Crown Copyright and database right 2025
 Contains data from OS Zoomstack

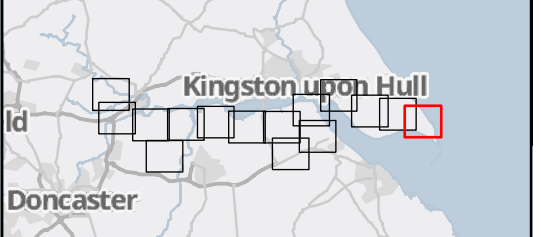

Rev	Date	Description	Drawn	Check	Approv
01	30/09/25	INITIAL ISSUE	DP	SJ	JC

Client:
 Northern Endurance Partnership

PROJECT:
HUMBER CARBON CAPTURE PIPELINE

Site: Humber
 Client: Net Zero North Sea Storage Limited
 Chertsey Road
 Sunbury On Thames
 Middlesex
 United Kingdom
 TW16 7BP



Registered office:
 80Fen
 80 Fenchurch Street
 London
 EC3M 4BY
 www.arcadis.com

Coordinating Office:
 5th Floor
 401 Faraday Street
 Warrington
 WA3 6GA

Title:
**Figure 7.4
 UKHab Plan
 Page 15 of 15**

Designed	C.M.	Date: 30 SEP 25	Signed
Drawn	D.P.	Date: 30 SEP 25	Signed
Checked	S.J.	Date: 30 SEP 25	Signed
Approved	J.C.	Date: 30 SEP 25	Signed
Scale:	1:25,000	Datum:	AOD
Original Size:	A3	Grid:	OS
Suitability Code:	S2	Project Number:	30181090

Suitability Description:
For Information

Drawing Number:
 10607856-ARC-EGN-ZZ-DR-ZZ-00076-S2

Revision:
P02

